


Knapp Court

Annex A

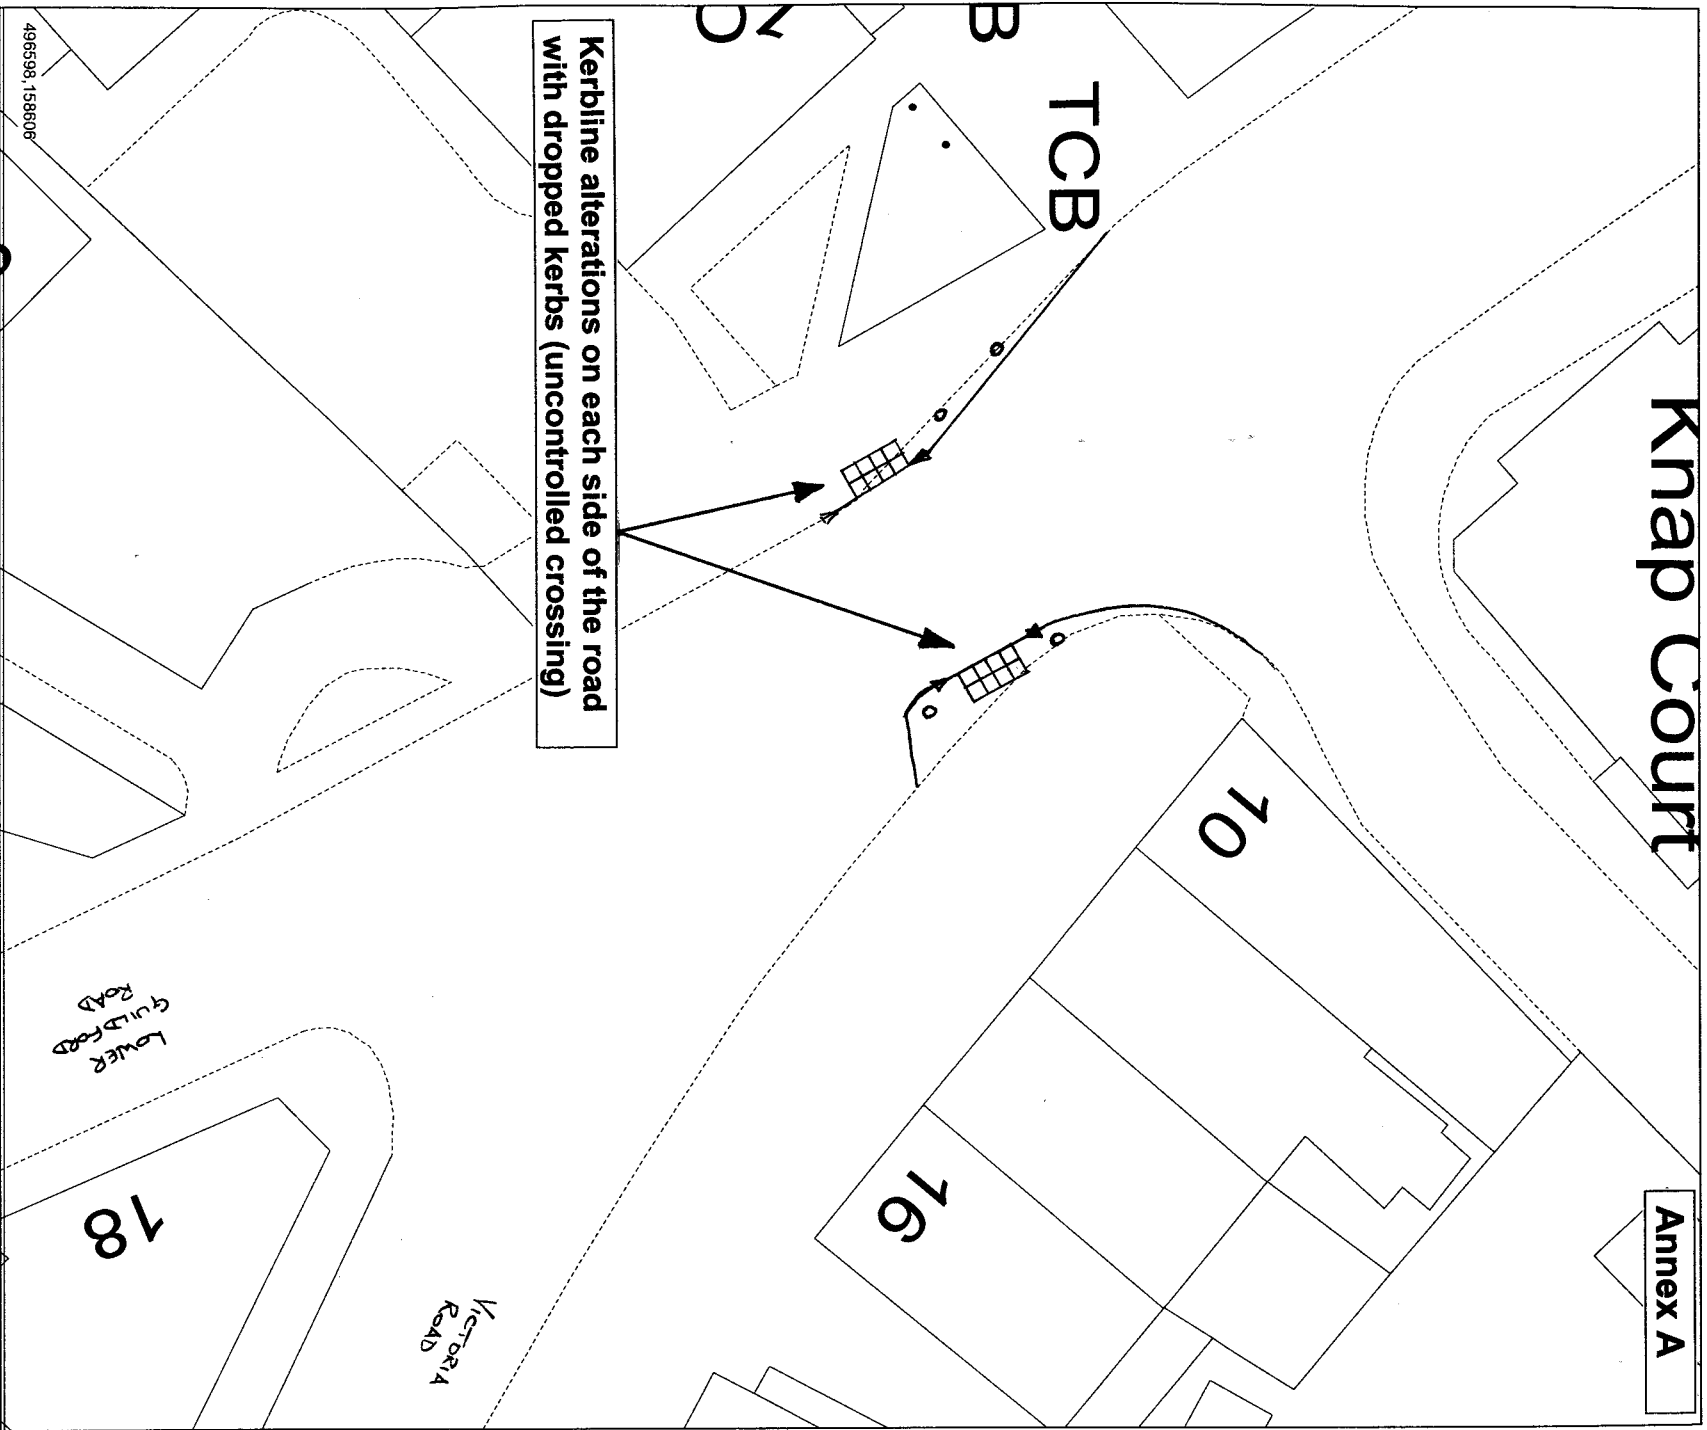

Kerblines alterations on each side of the road with dropped kerbs (uncontrolled crossing)

Lower Guildford Road j/w Victoria Road - proposed dropped kerbs

kerbs

496598, 158608

Lower Guildford Road

Victoria Road

18

10

16

TCB



Date: 16/01/2007

Printed by: kdp

Drawing No.: 12327

Scale 1:250

© Crown copyright.
All Rights reserved.

Surrey County Council,
LA076872, 2001

