


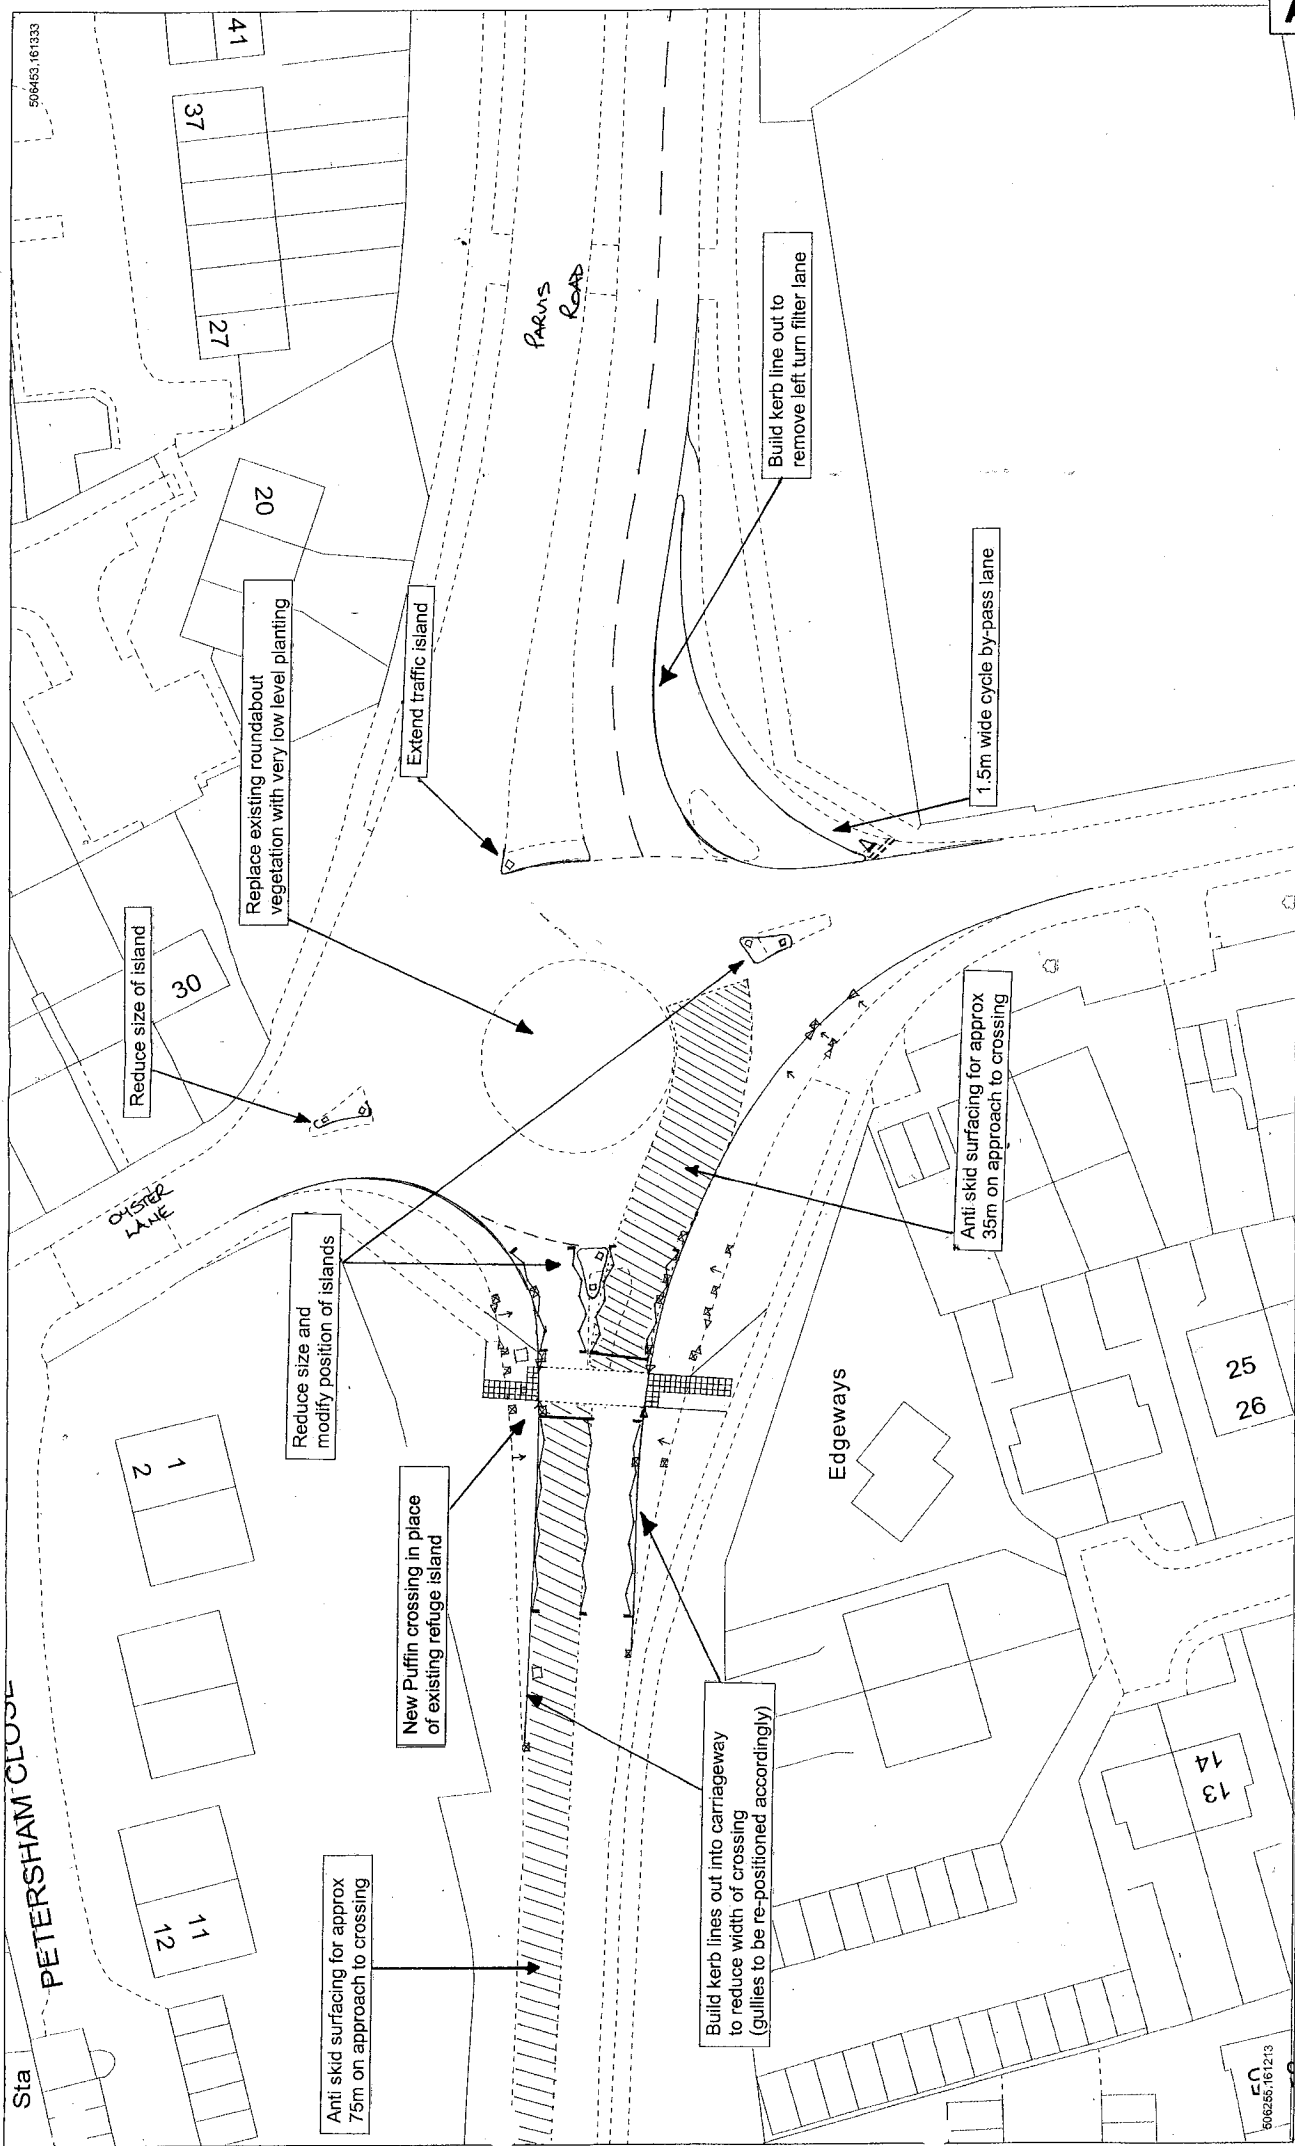

A245 Parvis Road, Byfleet - proposed improvements to pedestrian facilities



Reproduced from the Ordnance Survey mapping with the permission of the Controller of Her Majesty's Stationery Office © Crown copyright. Unauthorised reproduction infringes Crown copyright and may lead to prosecution or civil proceedings.
Surrey County Council, LA078872, 2002

Date: 30/08/2007
Printed by: kdp
Drawing No.: 12430 rev A
Scale 1:500 (set A3)



506453, 161333

506255, 161213