



© Crown Copyright Licence No. 100019613,  
Surrey County Council, 2006. Except A-Z  
mapping © Copyright of the Publishers  
Geographers' A-Z Map Company Ltd.

**Scale 1:20000**


KEY

 Signed 40mph speed limit

Date: 19/12/2007

Printed by: JM

Drawing No.: 12595

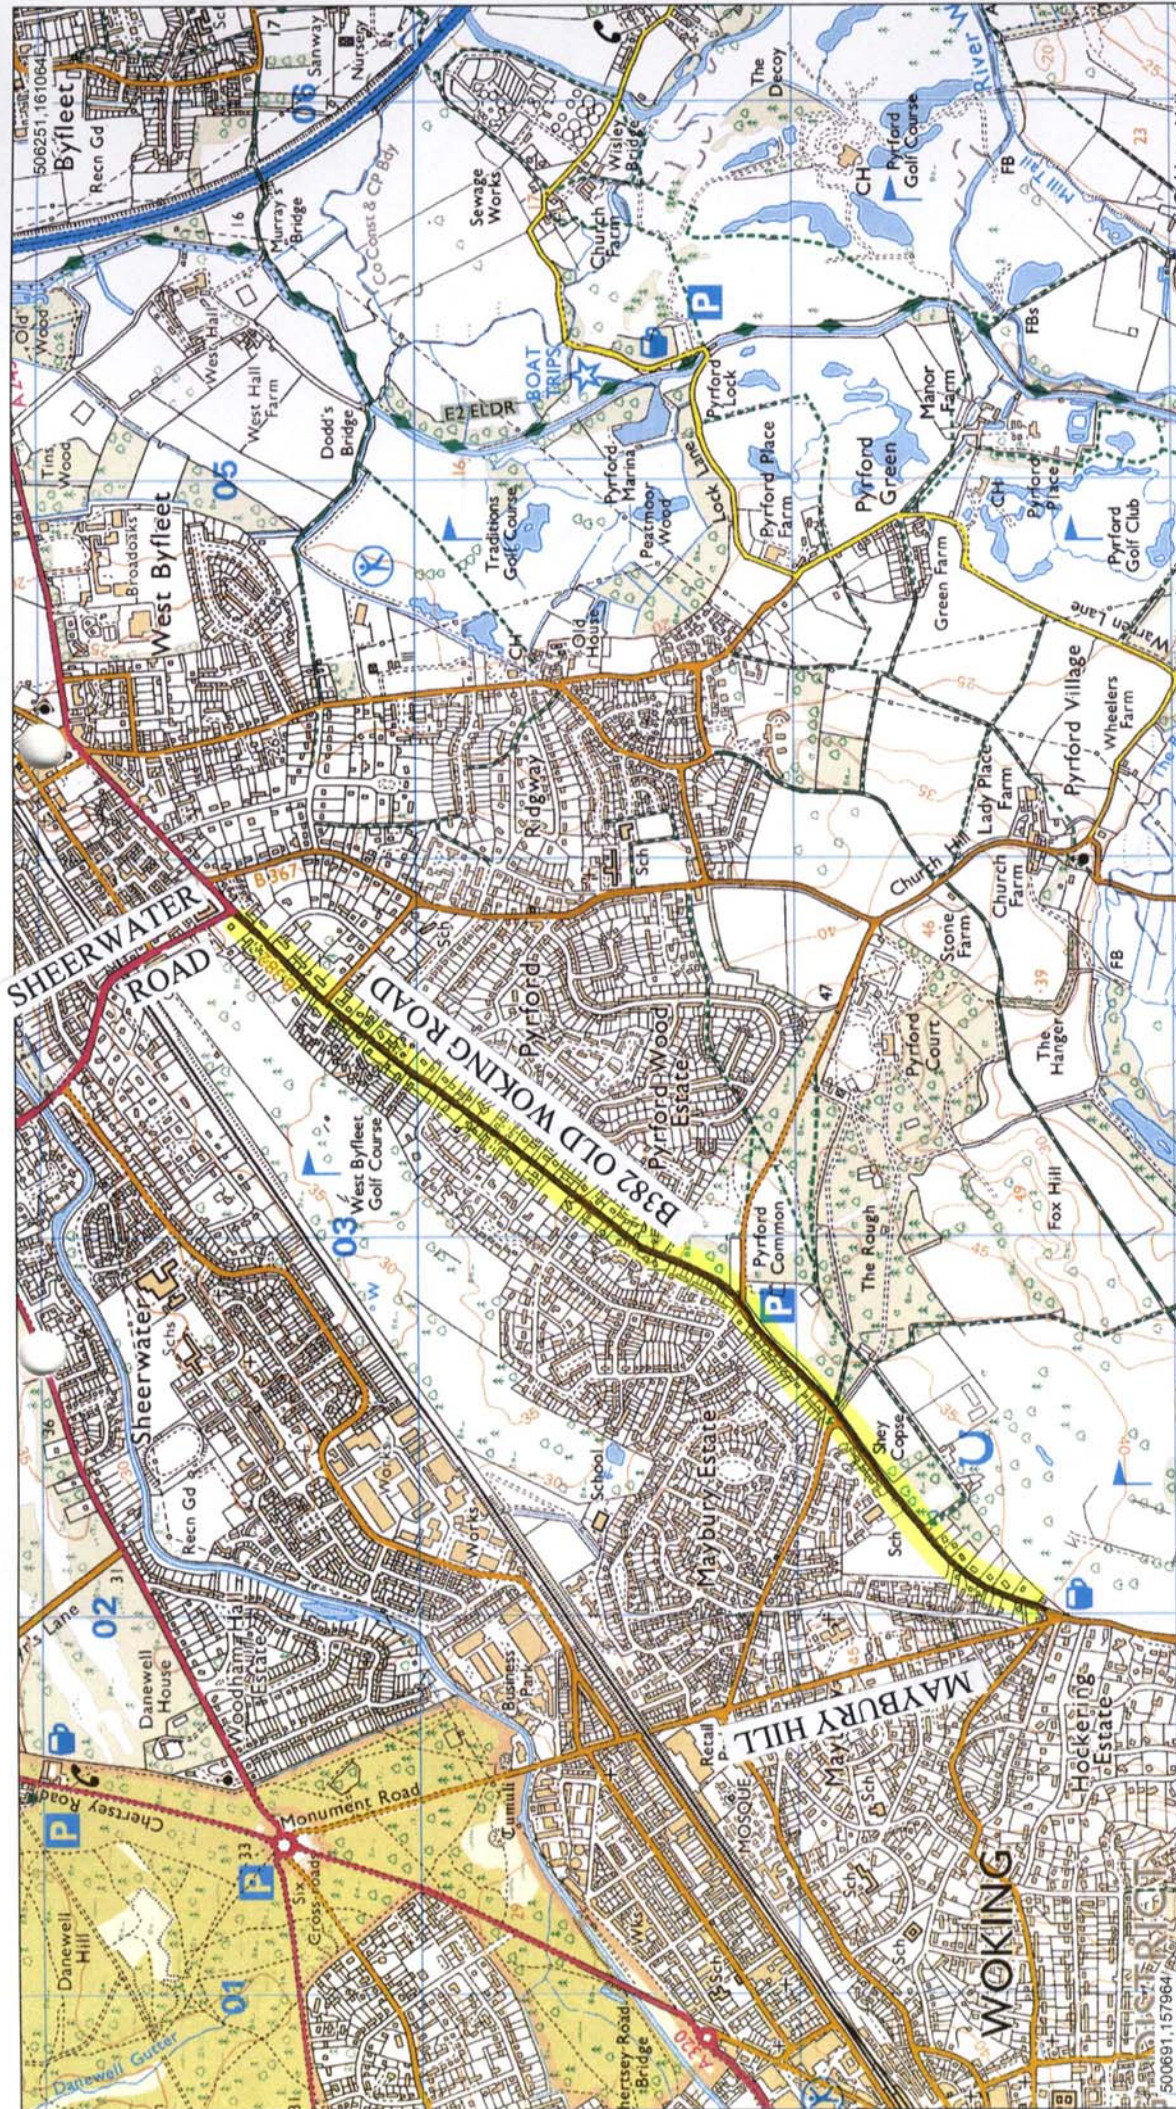

**B382 Old Woking Road - Location Plan**