

# High Street, Old Woking junction with Treatham Crescent - proposed waiting restrictions

Date: 08/05/2008


Printed by: JM

Drawing No.: 12655



© Crown Copyright Licence No. 100019613,  
Surrey County Council, 2006. Except A-Z  
mapping © Copyright of the Publishers  
Geographers A-Z Map Company Ltd.

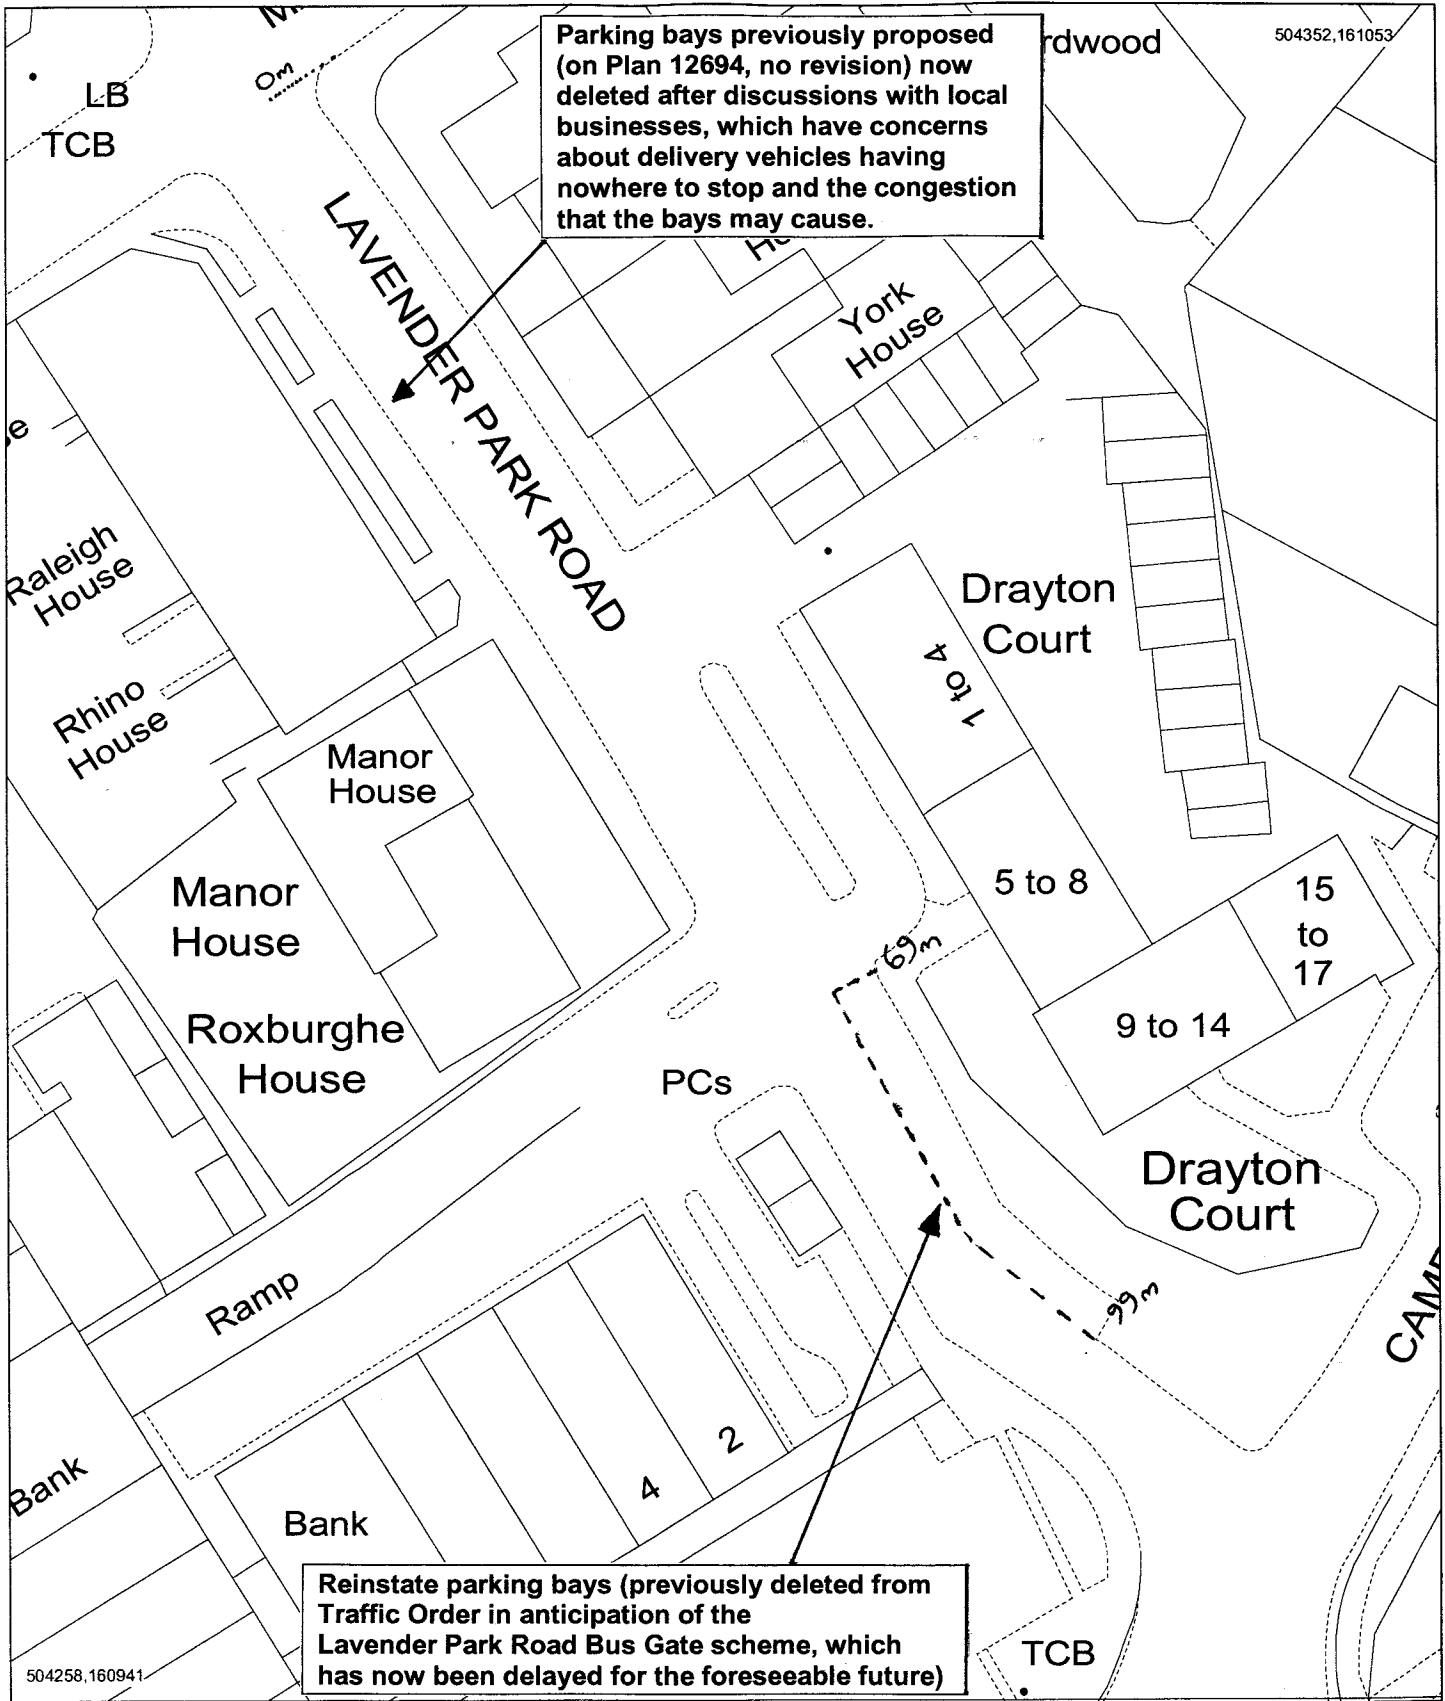

**Scale 1:500**



## Lavender Park Road, West Byfleet - reinstated parking bays

 GRID NORTH	Date: 17/06/2008 Printed by: kdp Drawing No.: 12694 rev A	© Crown Copyright Licence No. 100019613, Surrey County Council, 2006. Except A-Z mapping © Copyright of the Publishers Geographers' A-Z Map Company Ltd.	 <b>SURREY</b> COUNTY COUNCIL Environment
	<b>Scale 1:500</b>		