


# Horsell Link - Phase 1

Date: 14/01/2010

Printed by: JM

Drawing No.: 12855

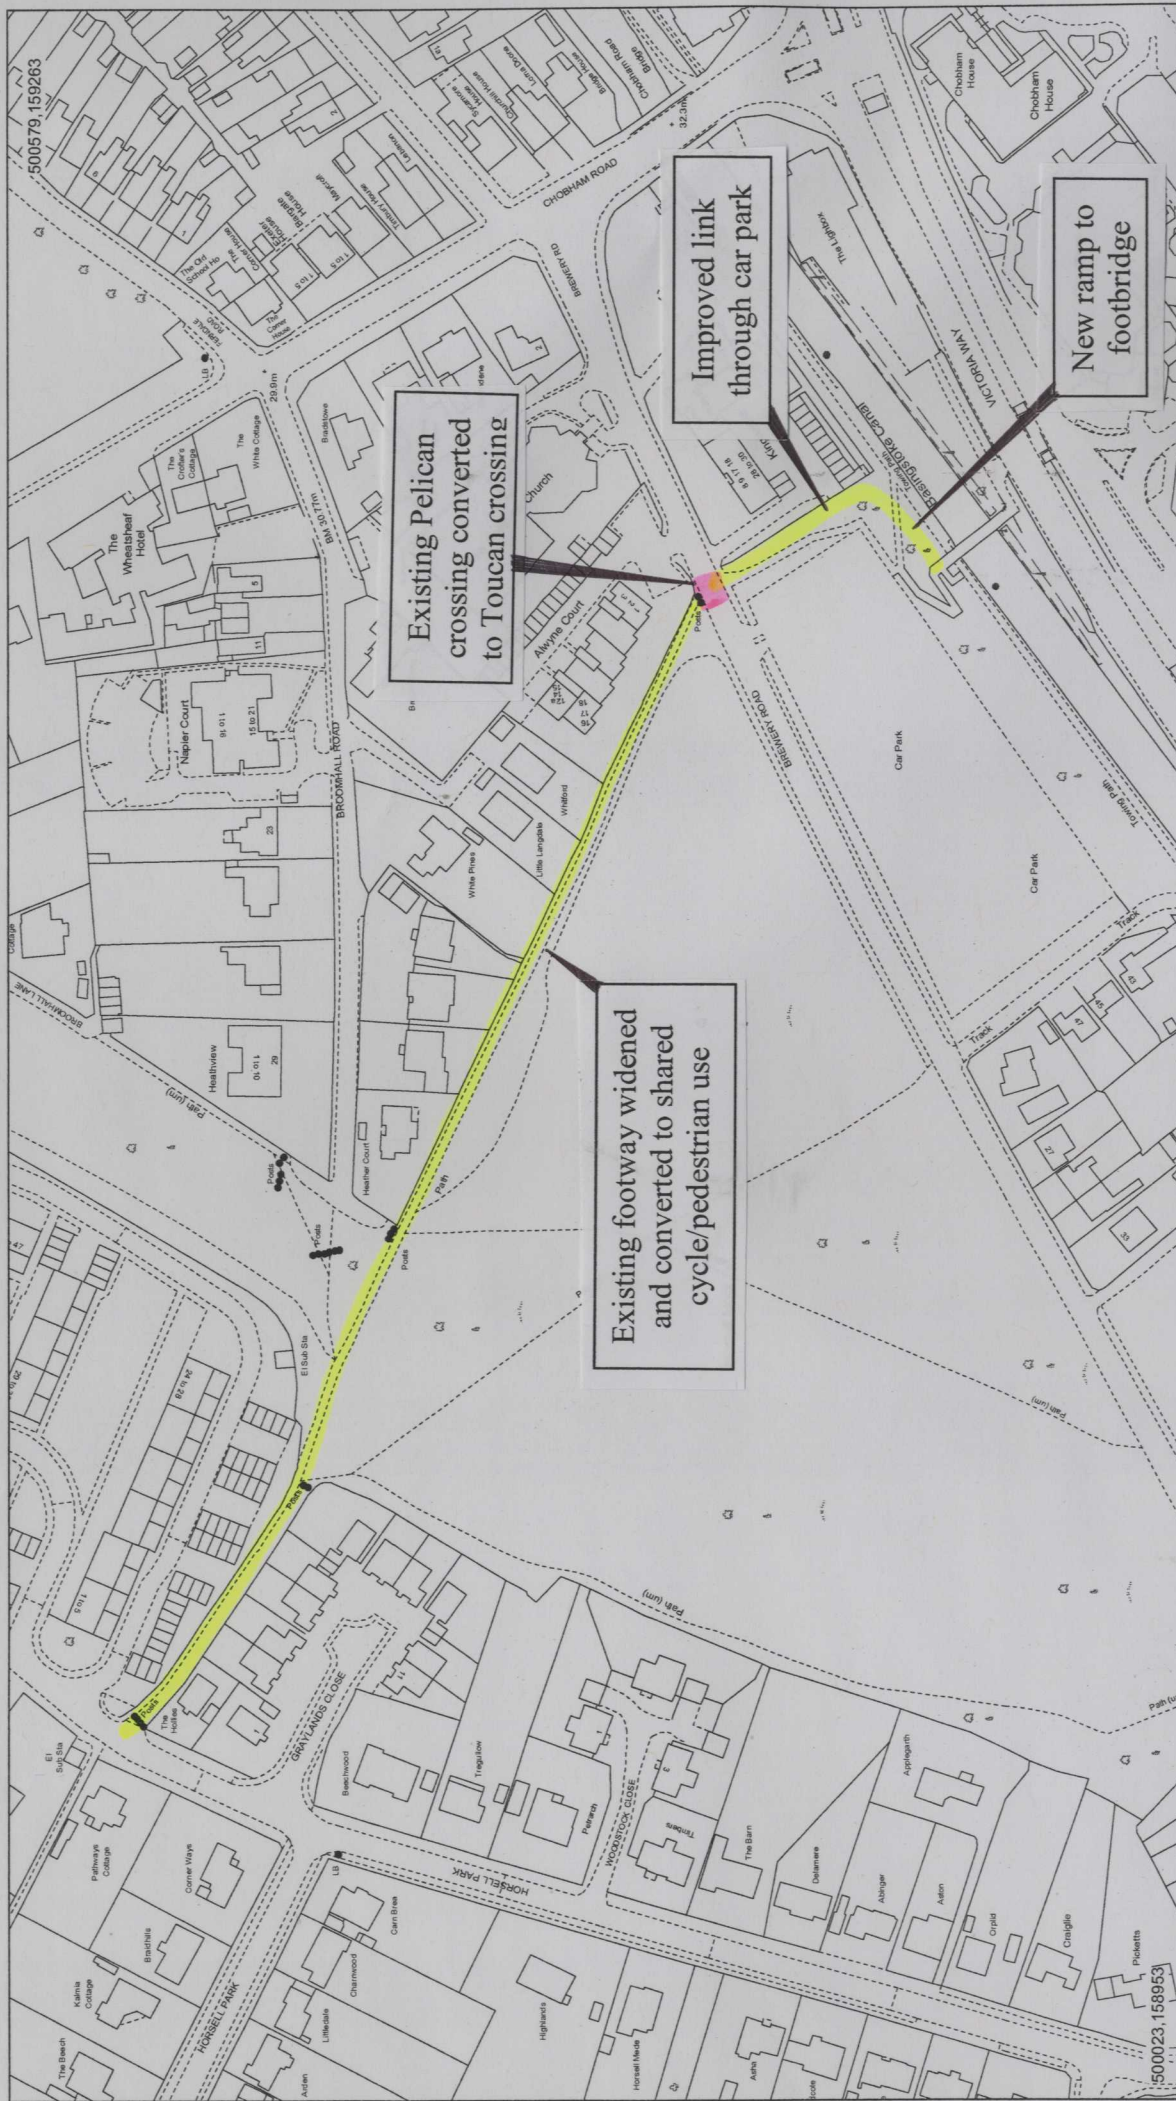

Existing footway widened and converted to shared cycle/pedestrian use

Existing Pelican crossing converted to Toucan crossing

Improved link through car park

New ramp to footbridge

500023.158953