


Proposed 'no waiting at any time'

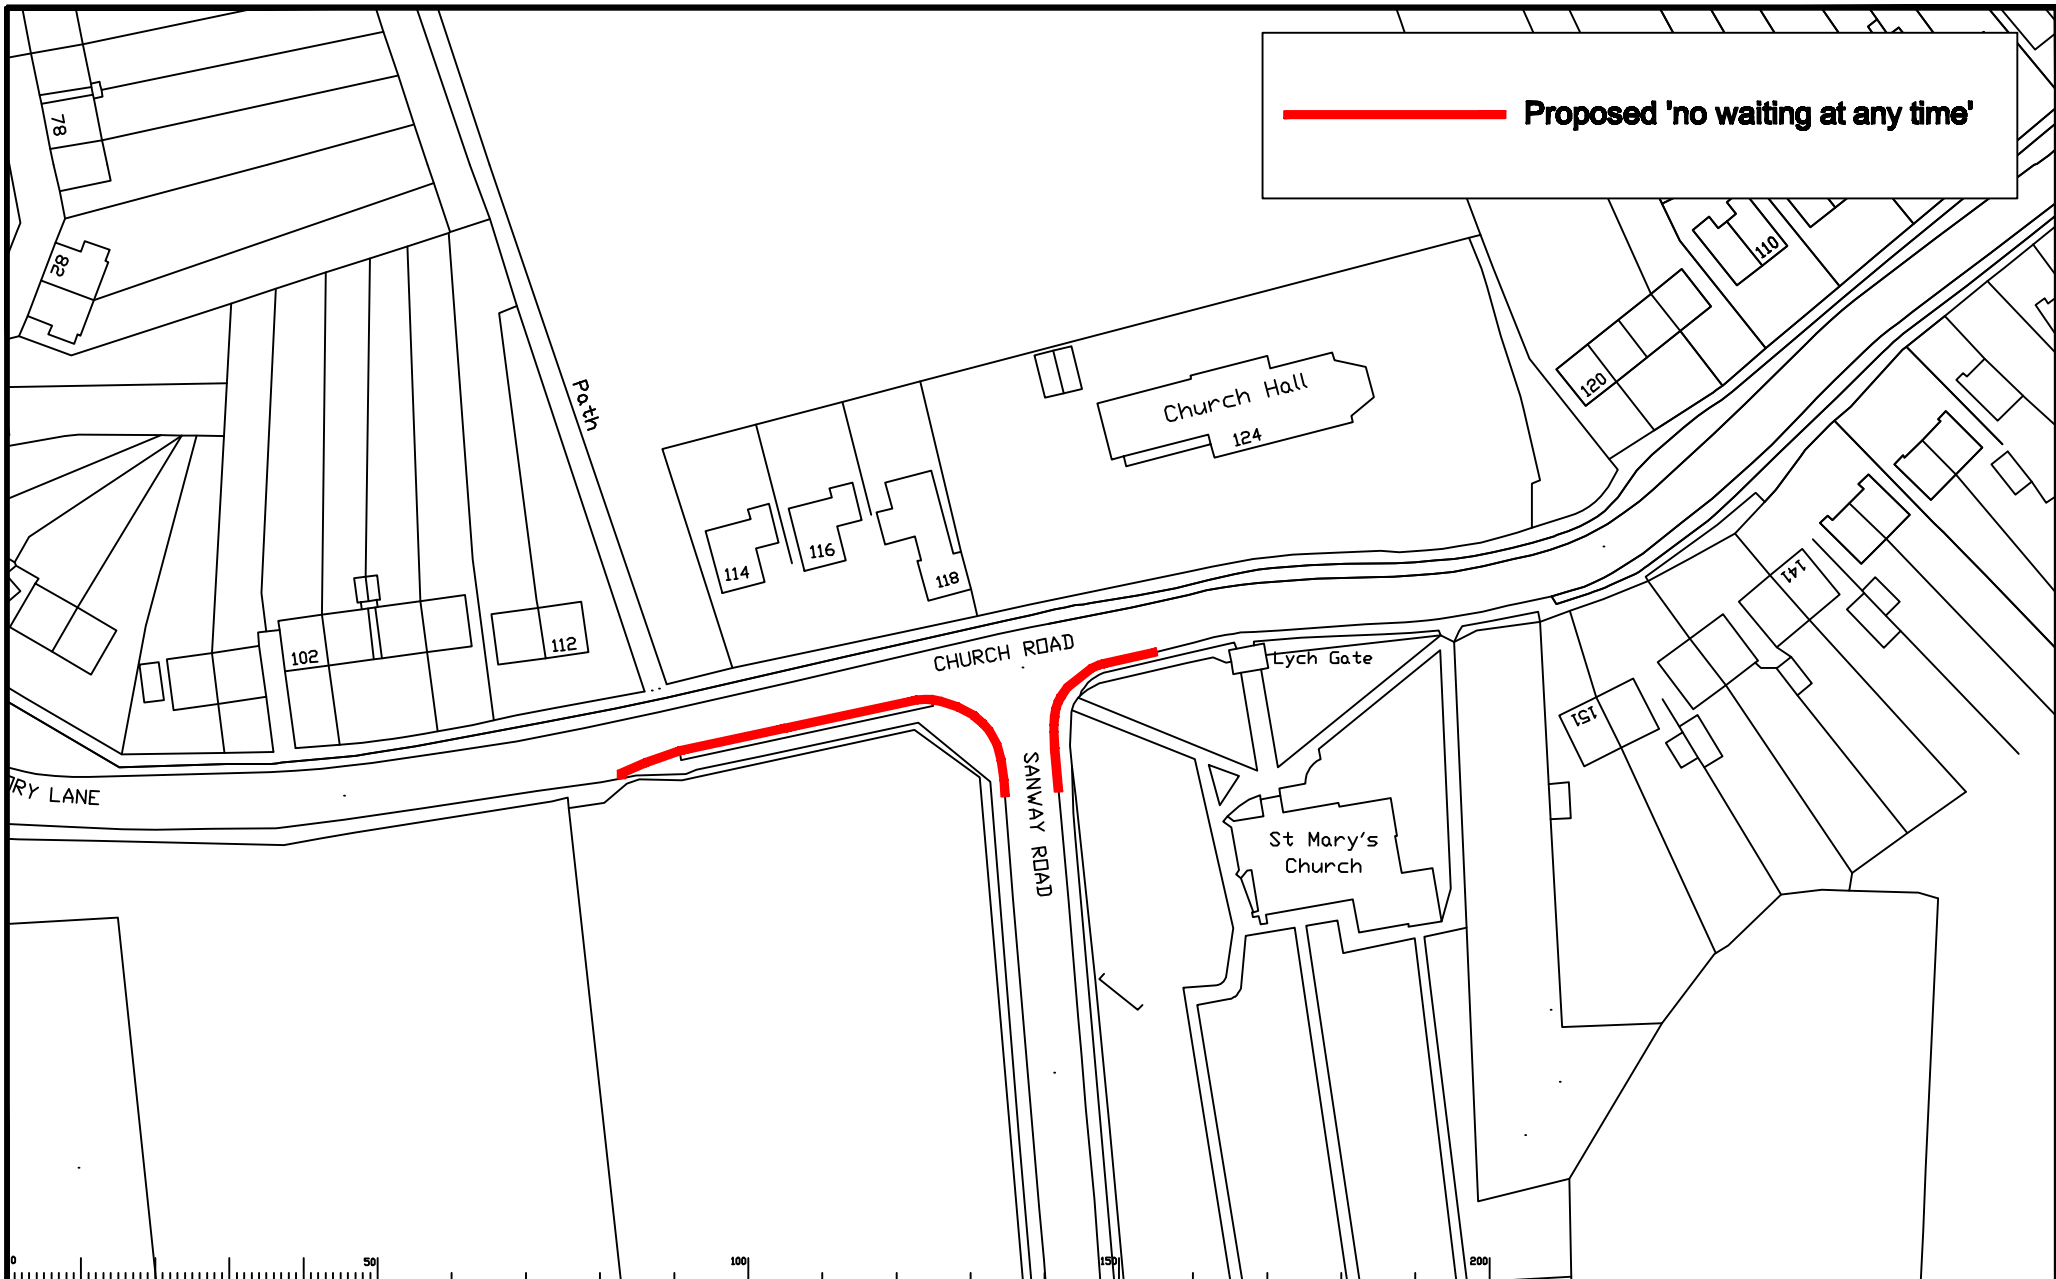

Scale 1:1000

Rev.	Description	Drawn	Slg.	Date	Chk'd	Slg.	Date	Appr'd	Slg.	Date

Drawn by	JAR	Slg.	JAR	Date	01/2010
Checked by	RH	Slg.	RH	Date	01/2010
Approved by	RB	Slg.	RB	Date	01/2010



WOKING LOCAL COMMITTEE
 3 FEBRUARY 2010
 CHURCH ROAD / SANWAY ROAD
 BYFLEET

SURREY COUNTY COUNCIL
 Planning No. WK0216/03
 Classification PRESENTATION

PROJECT No. 3282
 Contract Sheet No. -
 Revision -
 SHEET 1 OF 1