




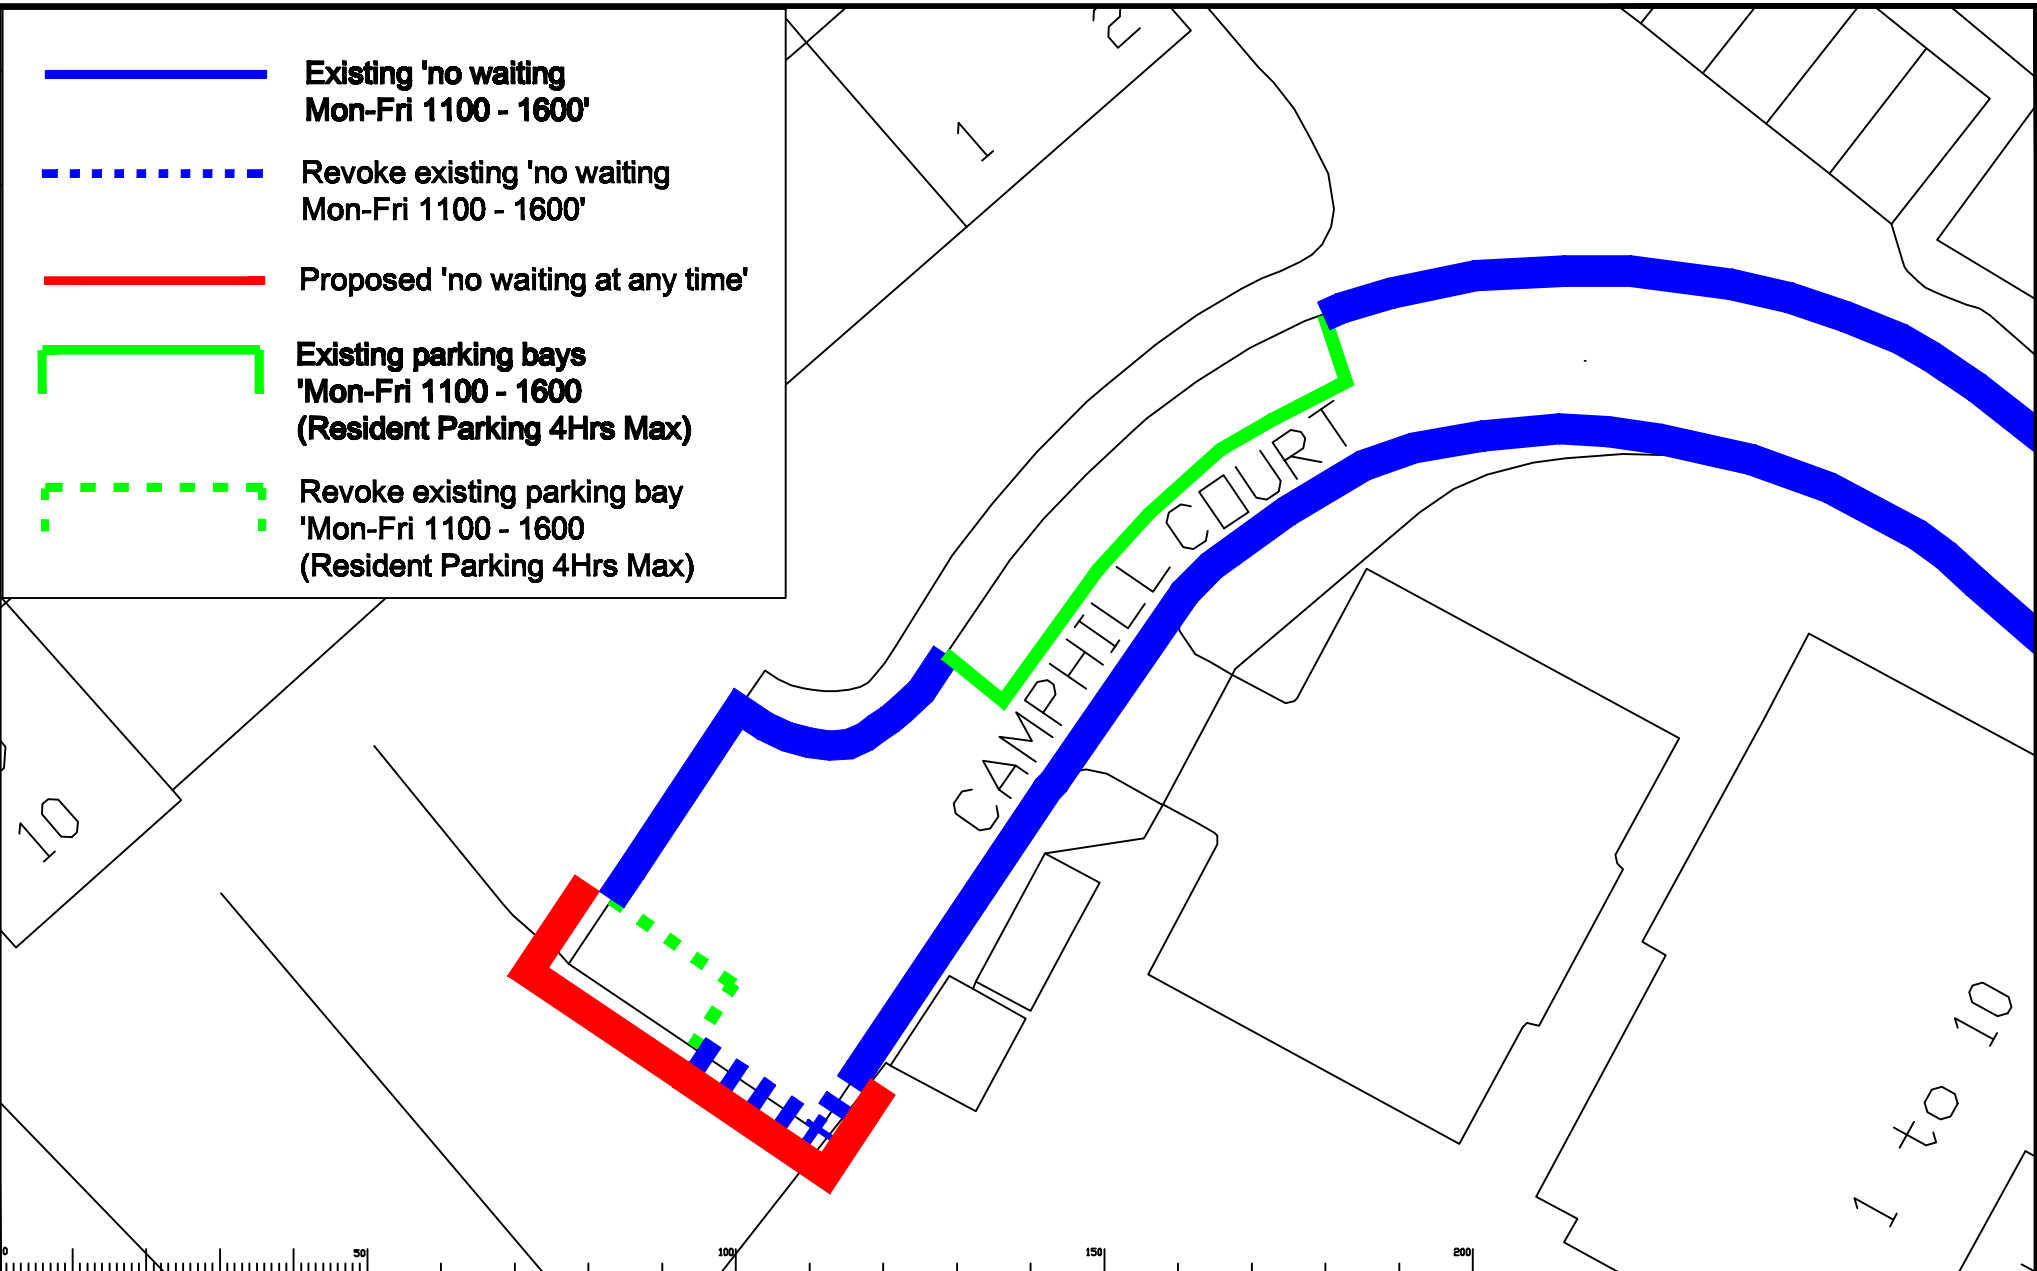
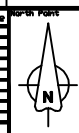


-  Existing 'no waiting
Mon-Fri 1100 - 1600'
-  Revoke existing 'no waiting
Mon-Fri 1100 - 1600'
-  Proposed 'no waiting at any time'
-  Existing parking bays
'Mon-Fri 1100 - 1600
(Resident Parking 4Hrs Max)
-  Revoke existing parking bay
'Mon-Fri 1100 - 1600
(Resident Parking 4Hrs Max)



Scale 1:250

Rev.	Description	Drawn	Slg.	Date	Checked	Slg.	Date	Approved	Slg.	Date



Drawn by	JAR	Slg.	JAR	Date	01/2010
Checked by	RH	Slg.	RH	Date	01/2010
Approved by	RB	Slg.	RB	Date	01/2010

WOKING LOCAL COMMITTEE
3 FEBRUARY 2010

CAMP HILL COURT
WEST BYFLEET

SURREY COUNTY COUNCIL
Sustainable Development
Unit of Transportation
Roads and Highways

PROJECT No. 3282
Contract sheet
Drawing No. WK4210/15A
Rev. -
Classification PRESENTATION

SHEET 1 OF 1