
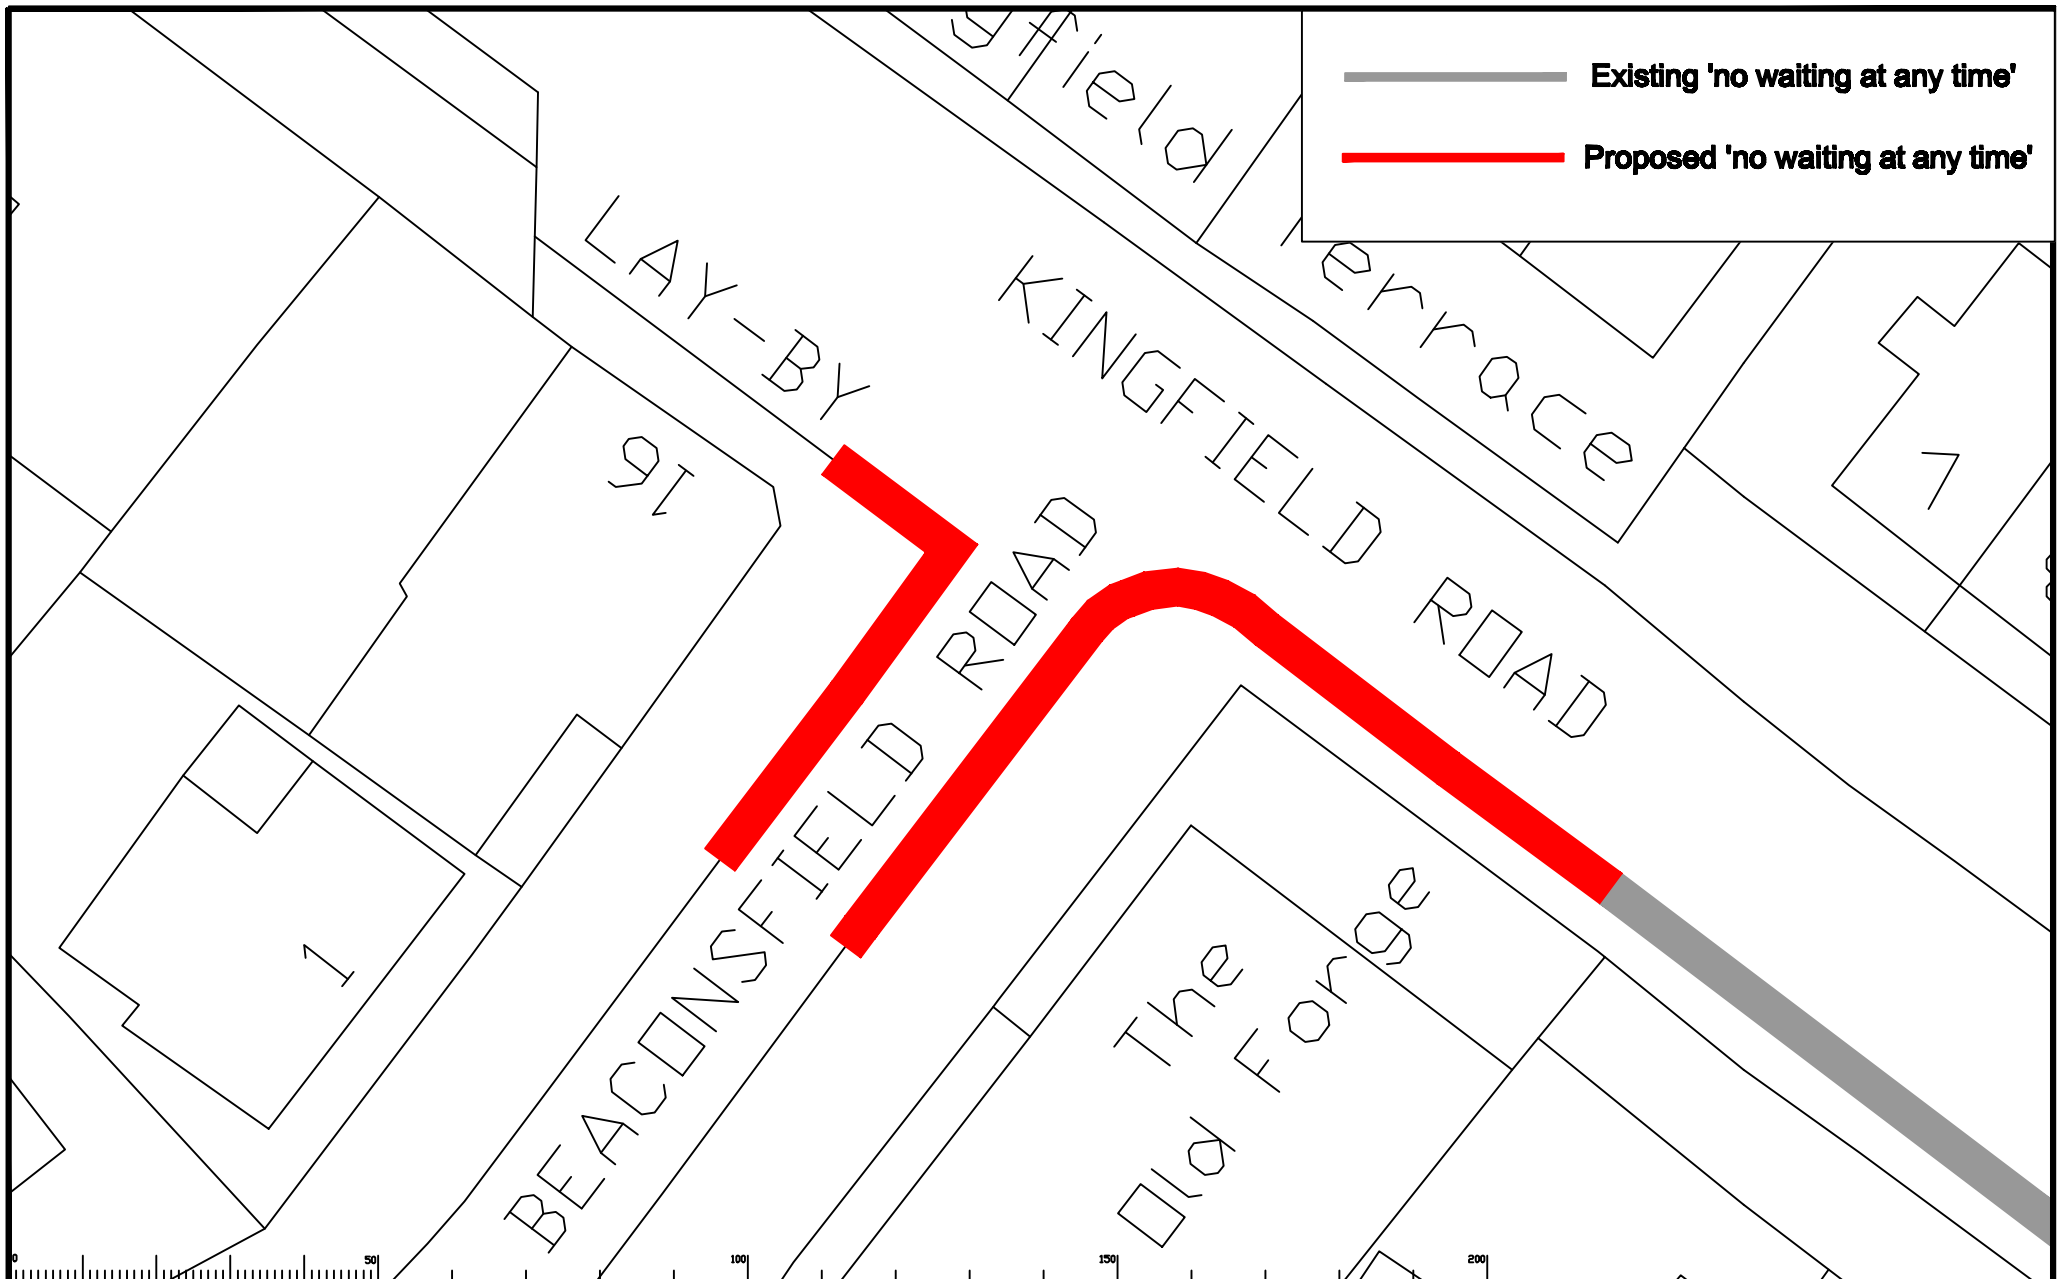
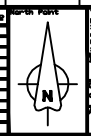
 Existing 'no waiting at any time'
 Proposed 'no waiting at any time'



Scale 1:200

| Rev. | Description | Drawn | Sig. | Date | Checked | Sig. | Date | Appr. | Sig. | Date |
|------|-------------|-------|------|------|---------|------|------|-------|------|------|
| | | | | | | | | | | |
| | | | | | | | | | | |
| | | | | | |
|-------------|-----|------|-----|------|----------|
| Drawn by | JAR | Sig. | JAR | Date | 01/29/10 |
| Checked by | RH | Sig. | RH | Date | 01/29/10 |
| Approved by | RB | Sig. | RB | Date | 01/29/10 |

WOKING LOCAL COMMITTEE
 3 FEBRUARY 2010
 BEACONSFIELD ROAD J/W KINGFIELD ROAD
 WOKING - KINGFIELD


SURREY COUNTY COUNCIL
 Woking Local Committee

Project No. 3282
 Contract Street No.
 Drawing No. WK0210/06
 Revision -
 Classification PRESENTATION
 SHEET 1 OF 1