


Proposed 'no waiting at any time'

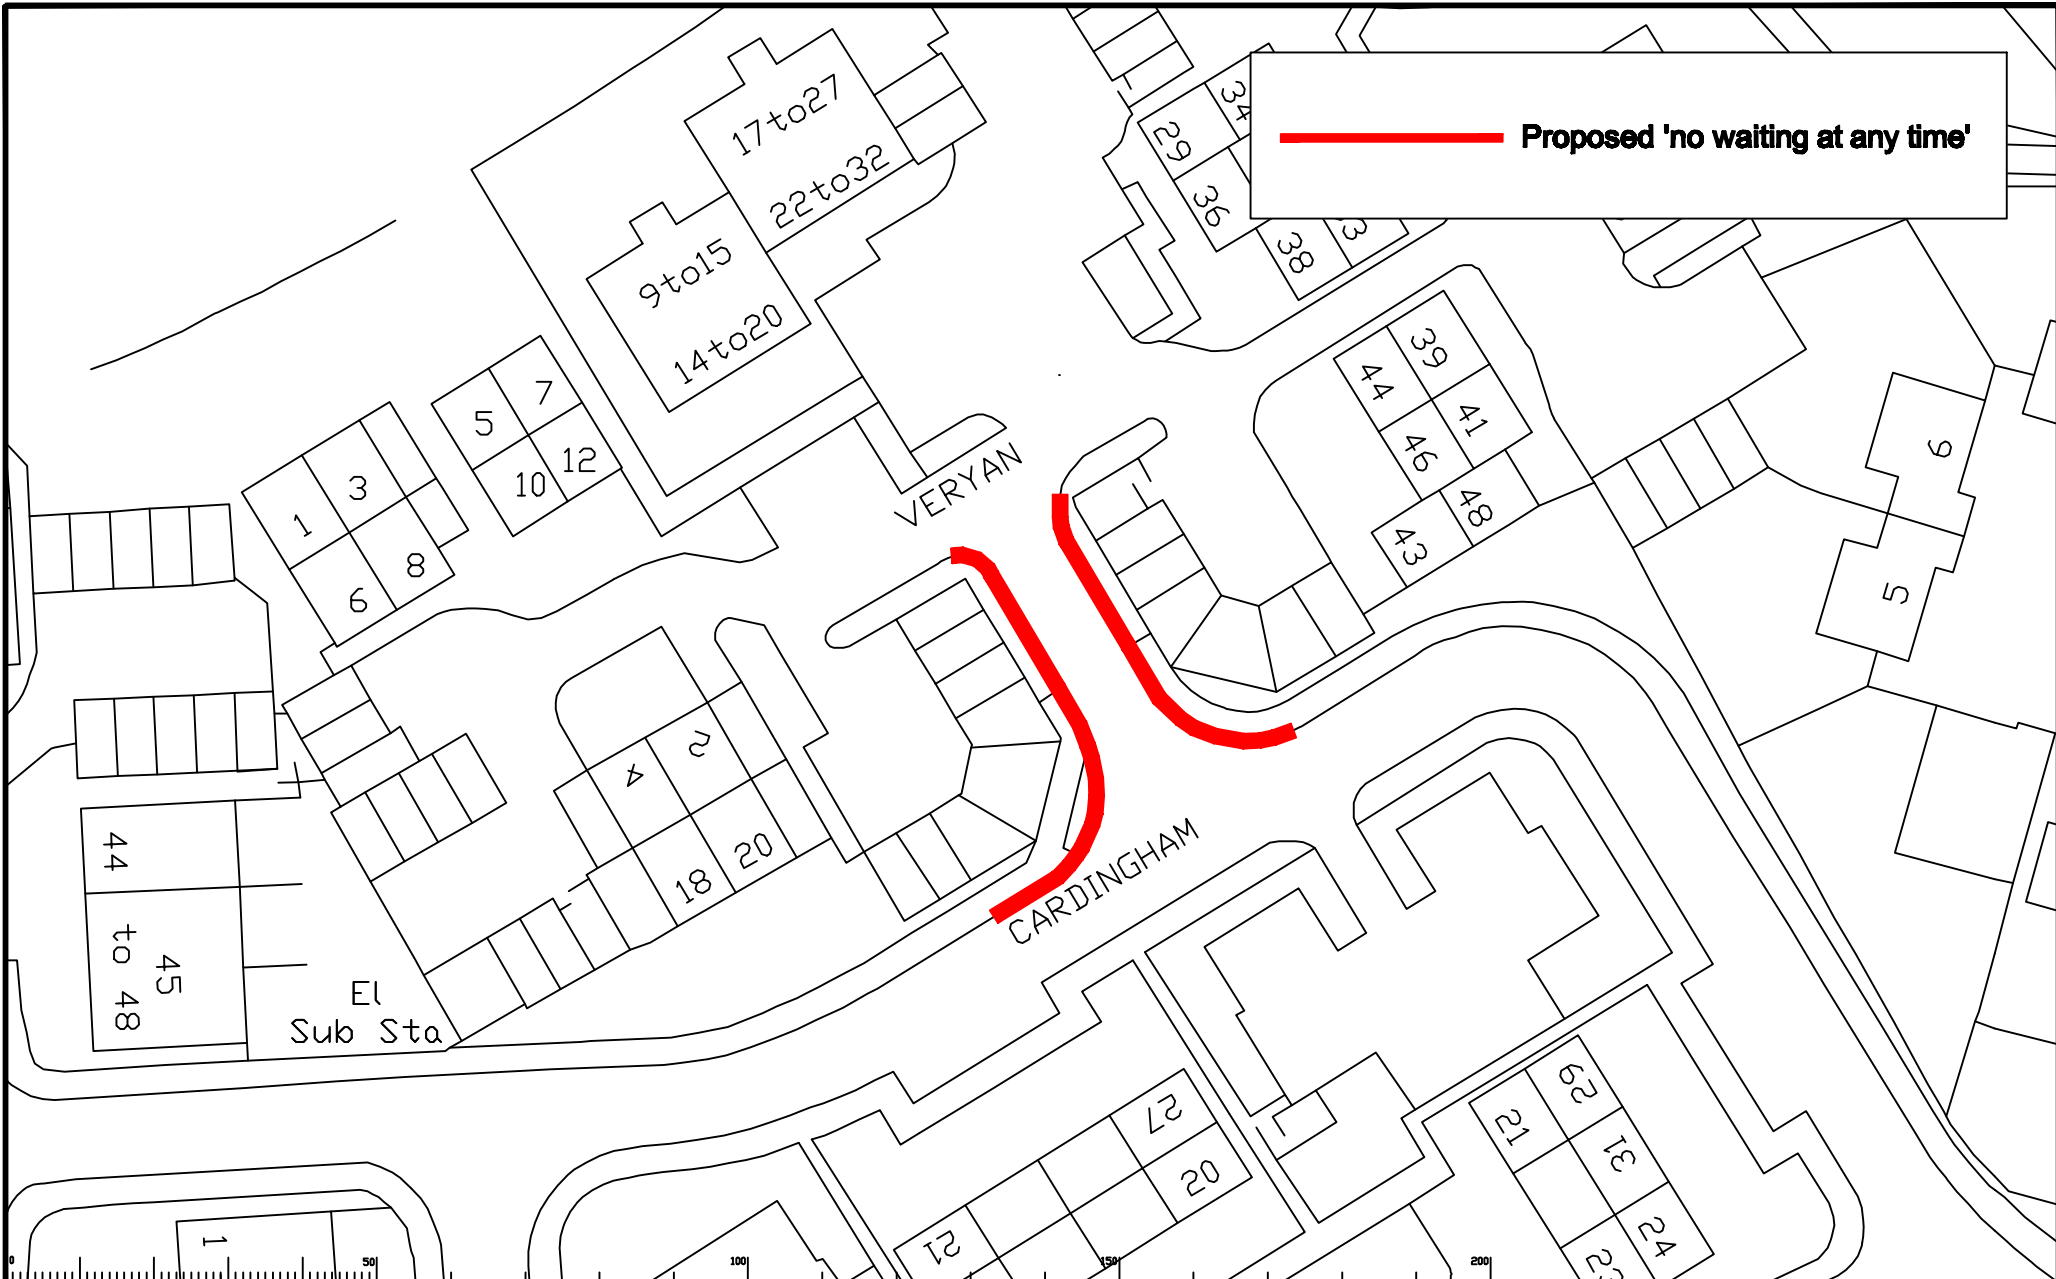

Scale 1:500

Rev.	Description	Drawn	Slg.	Date	Chkd	Slg.	Date	Appr	Slg.	Date

North Point

Scale 1:500

WOKING LOCAL COMMITTEE
3 FEBRUARY 2010

CARDINGHAM J/W VERNAN
WOKING - GOLDSWORTH PARK

SURREY
COUNTY COUNCIL
Sustainable Development

Project No. 3282
Contract Sheet
Drawing No. WK0210/11
Rev. -
Classification PRESENTATION

SECT 1 of 1