



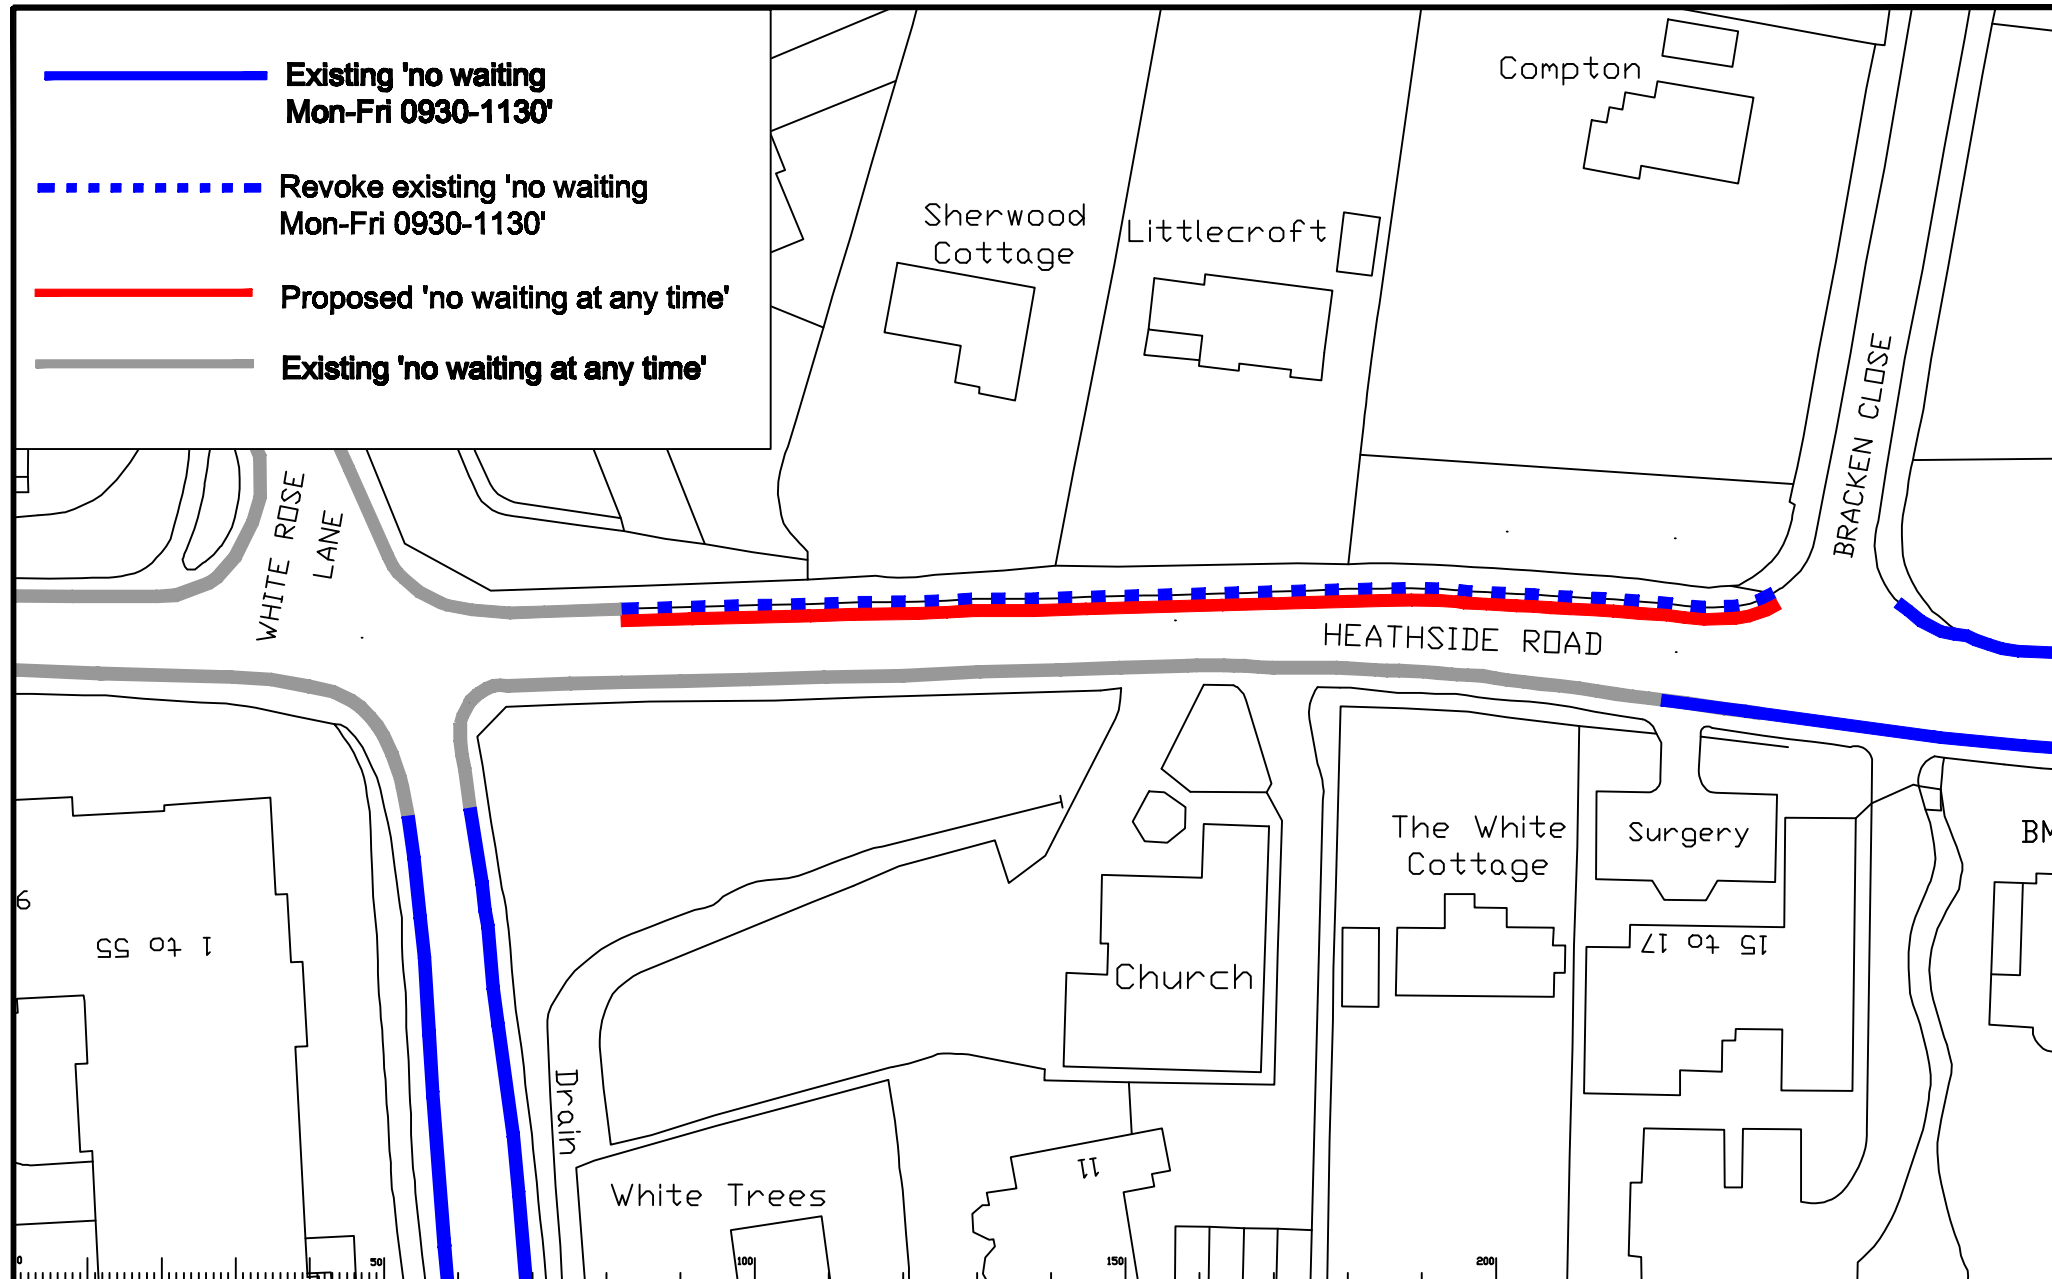


-  Existing 'no waiting
Mon-Fri 0930-1130'
-  Revoke existing 'no waiting
Mon-Fri 0930-1130'
-  Proposed 'no waiting at any time'
-  Existing 'no waiting at any time'



Scale 1:NTS

Rev.	Description	Drawn	Slg.	Date	Checked	Slg.	Date	Appr.	Slg.	Date

Checked by	Slg.	Date	Checked by	Slg.	Date
JAR	JAR	01/2010	JAR	JAR	01/2010
RH	RH	01/2010	RH	RH	01/2010
RB	RB	01/2010	RB	RB	01/2010

WOKING LOCAL COMMITTEE
3 FEBRUARY 2010

HEATHSIDE ROAD
WOKING - CENTRAL



PROJECT No.	3282
Contract No.	
Drawing No.	WK0210/13
Classification	PRESENTATION