






10

-  Revoke existing 'no waiting' Mon-Fri 0930 - 1130'
-  Proposed 'no waiting at any time'
-  Existing parking bay 'Mon-Fri 09.30 - 11.30' (CPZ voucher/permit parking)
-  Proposed extension of parking bay.



Moor Lee

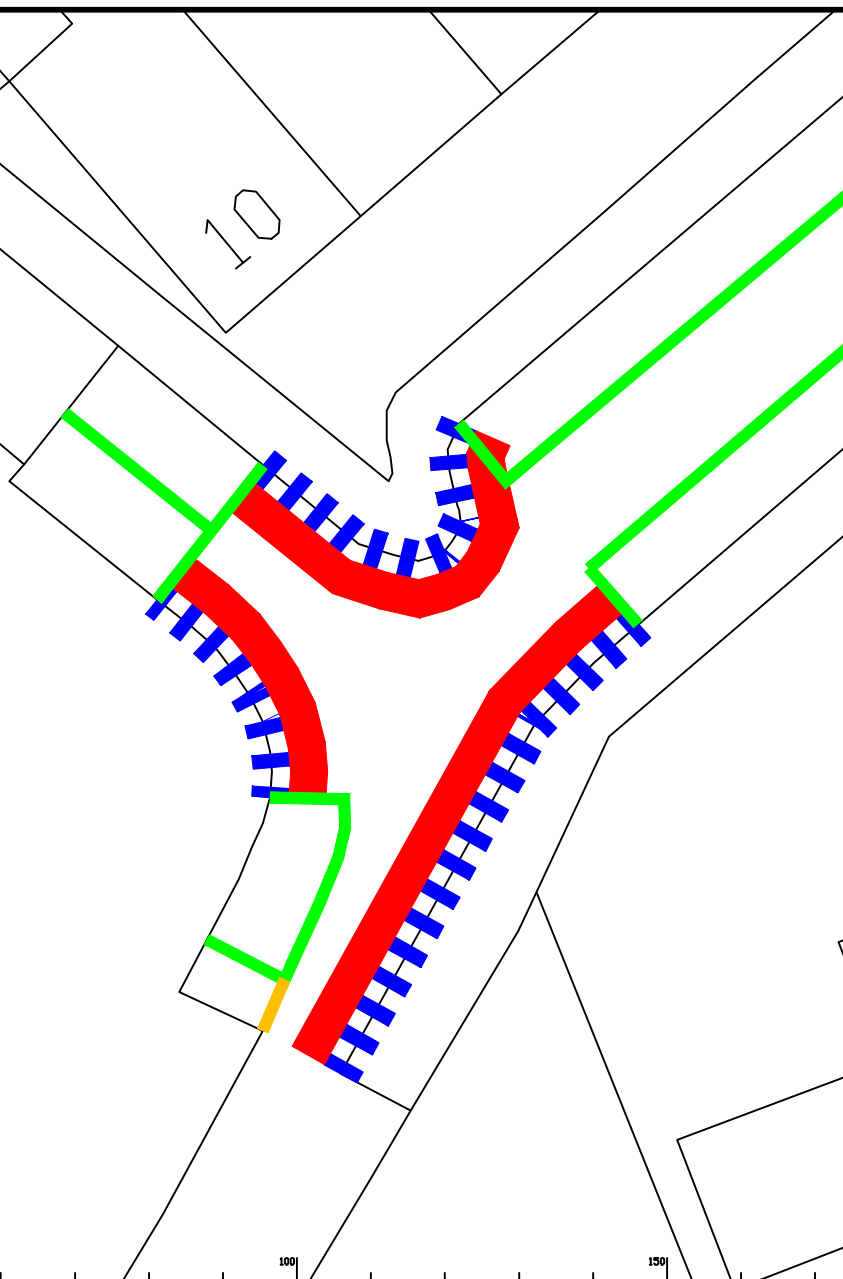

Scale 1:200

Rev.	Description	Drawn	Slg.	Date	Chk'd	Slg.	Date	Appr.	Slg.	Date

Drawn by	JAR	Slg.	JAR	Date	11/2010
Checked by	RH	Slg.	RH	Date	11/2010
Approved by	RB	Slg.	RB	Date	11/2010



WOKING LOCAL COMMITTEE
3 FEBRUARY 2010
BROOMHALL LANE
WOKING - CENTRAL

SURREY
COUNTY COUNCIL
Surrey Sustainable Development
Head of Transportation
Tel: 01483 218100 Fax: 01483 218101

PROJECT No. 3282
Contract No. -
Drawing No. WK0210/16
Rev. -
Classification PRESENTATION