
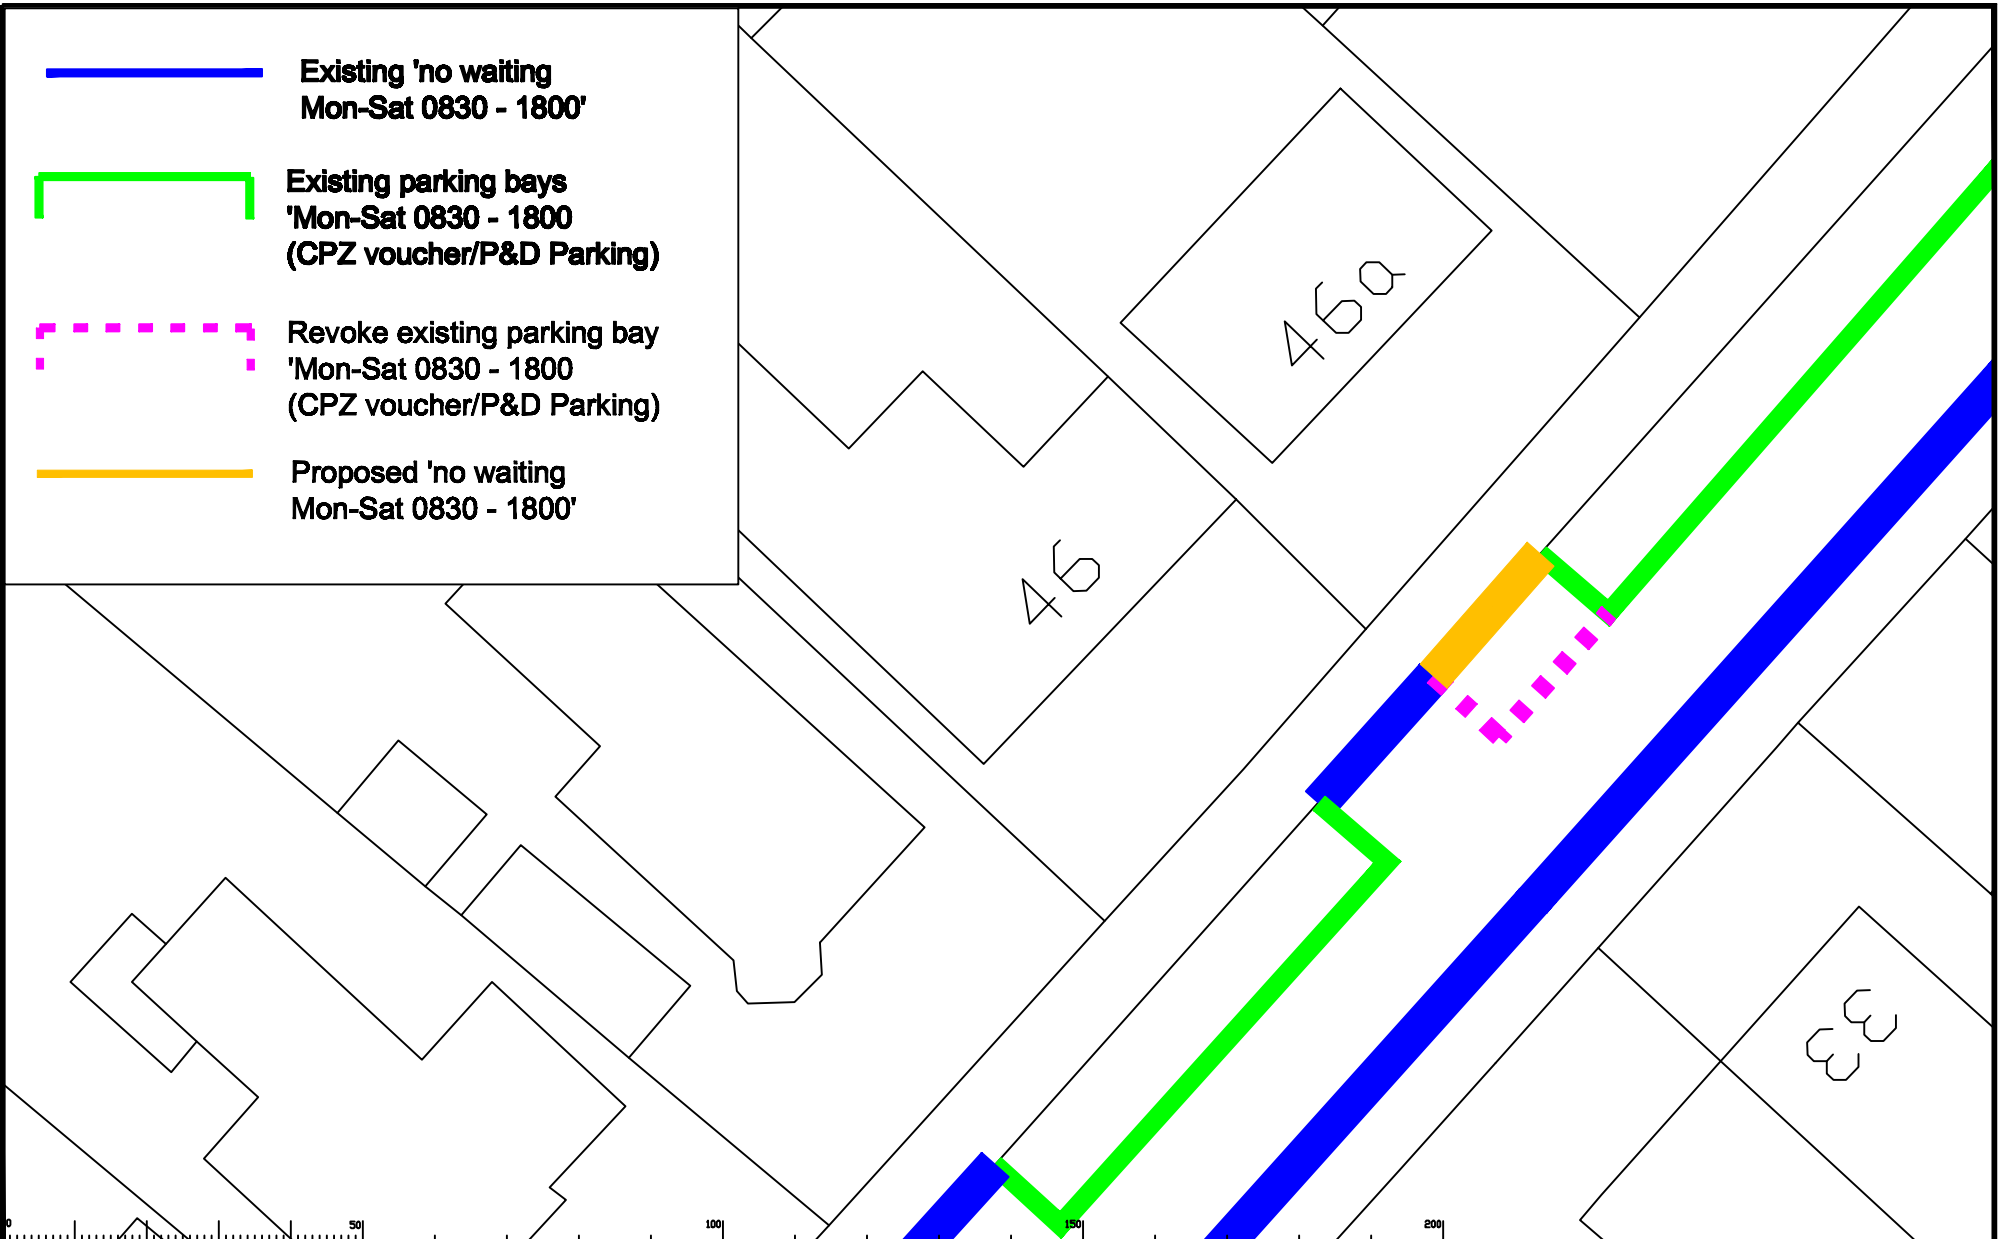


 Existing 'no waiting  
Mon-Sat 0830 - 1800'

 Existing parking bays  
'Mon-Sat 0830 - 1800  
(CPZ voucher/P&D Parking)


 Revoke existing parking bay  
'Mon-Sat 0830 - 1800  
(CPZ voucher/P&D Parking)

 Proposed 'no waiting  
Mon-Sat 0830 - 1800'




Scale 1:200

Rev.	Description	Drawn	Slg.	Date	Chk'd	Slg.	Date	Appr.	Slg.	Date

North Point  


WOKING LOCAL COMMITTEE  
 3 FEBRUARY 2010  
 46a THE GROVE  
 WOKING - CENTRAL

 **SURREY**  
 COUNTY COUNCIL  
 Woking Borough Council

Project No. 3282  
 Contract No. WK0210/17  
 Drawing No. -  
 Revision -  
 Classification PRESENTATION

SHEET 1 of 1