



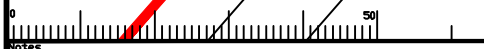
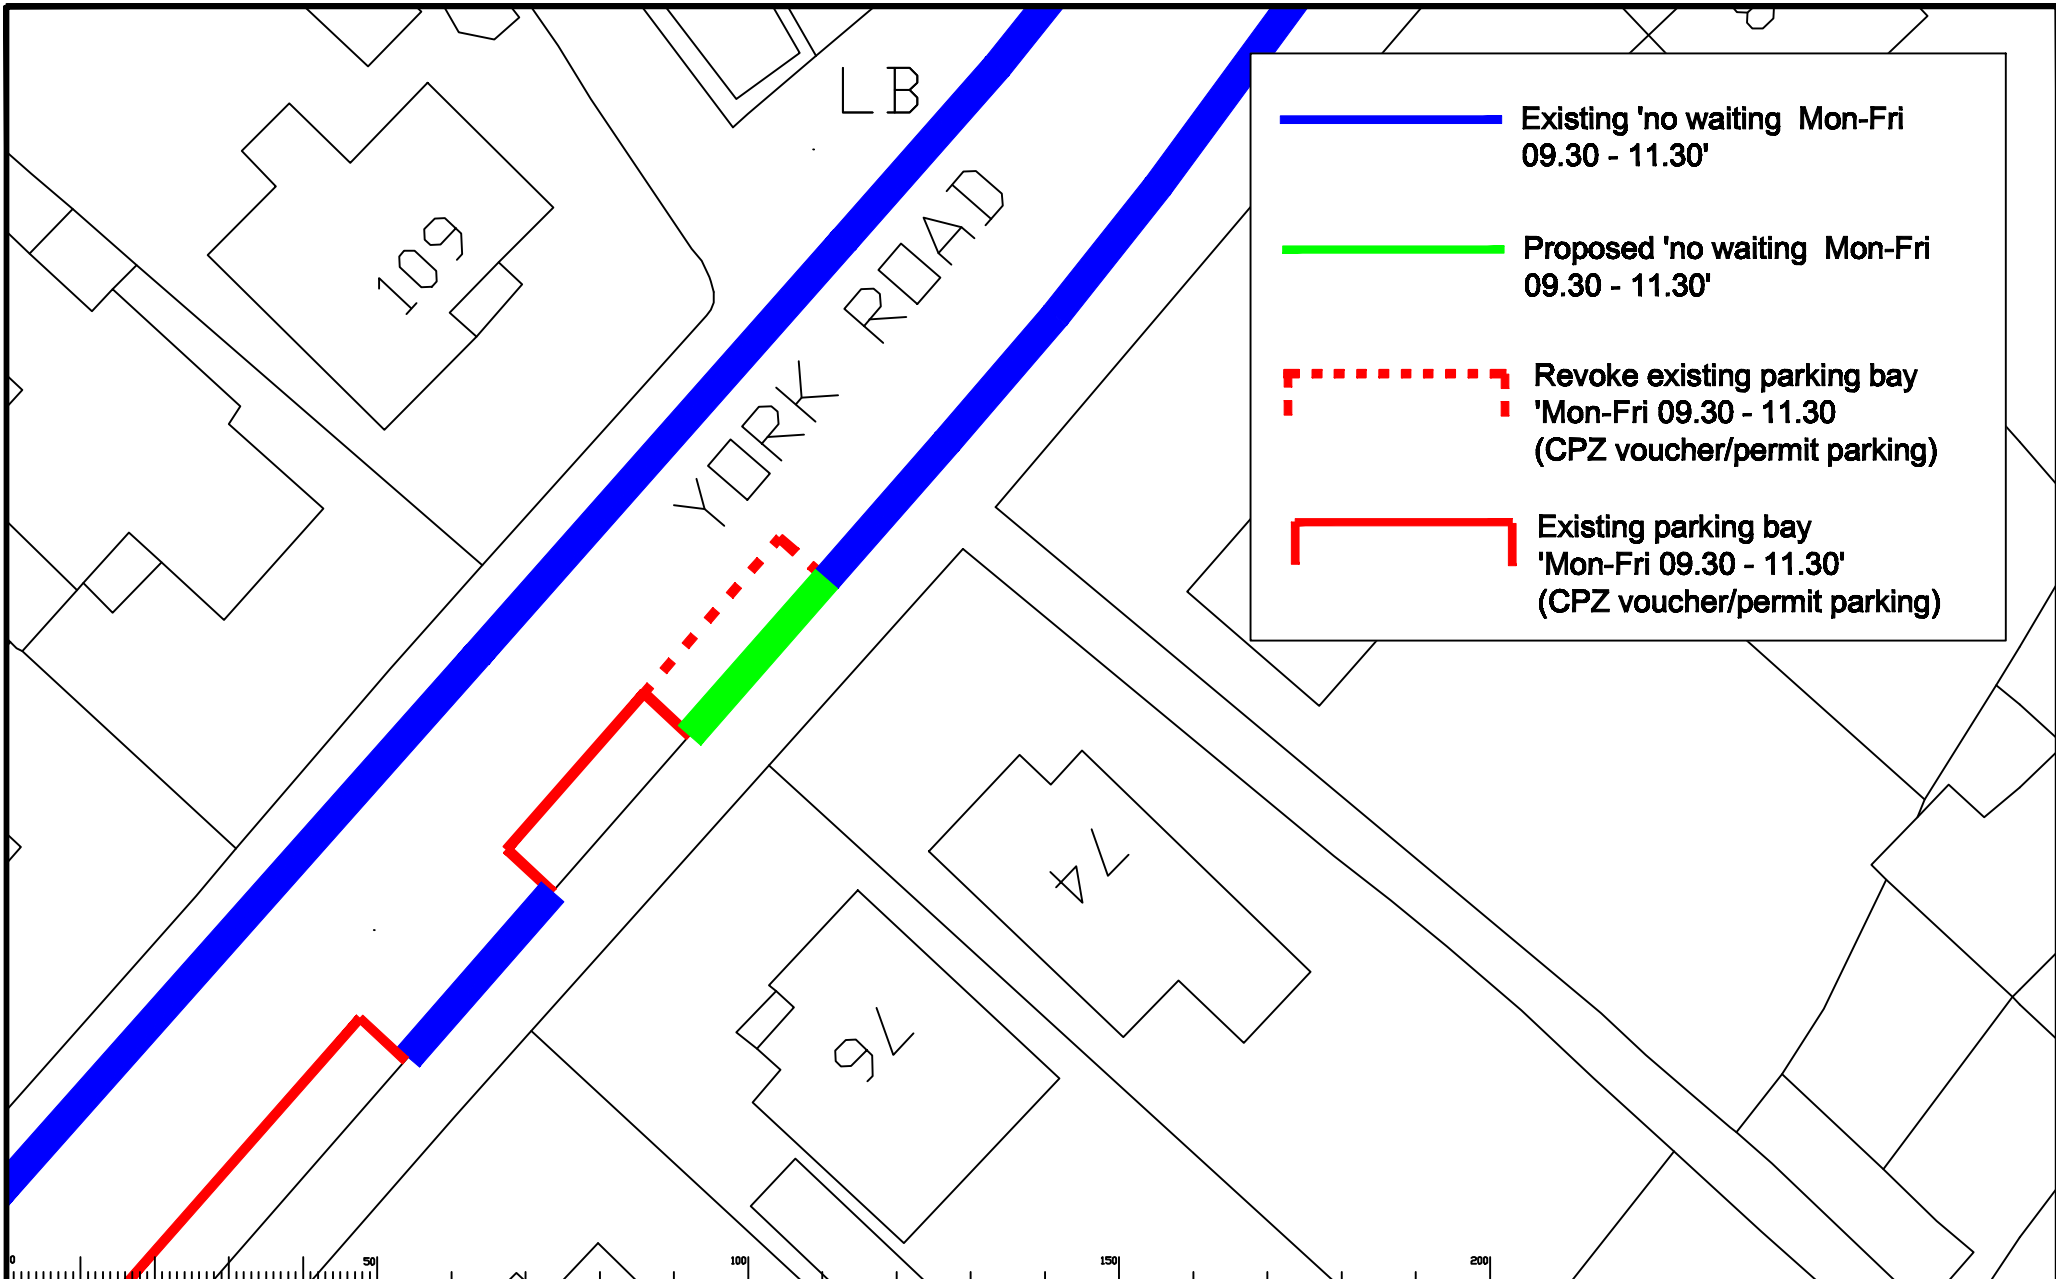


LB
YORK ROAD

-  Existing 'no waiting Mon-Fri 09.30 - 11.30'
-  Proposed 'no waiting Mon-Fri 09.30 - 11.30'
-  Revoke existing parking bay 'Mon-Fri 09.30 - 11.30 (CPZ voucher/permit parking)
-  Existing parking bay 'Mon-Fri 09.30 - 11.30 (CPZ voucher/permit parking)



Scale 1:250

Rev.	Description	Drawn	Slg.	Date	Chk'd	Slg.	Date	Appr.	Slg.	Date

Drawn by	JAR	Slg.	JAR	Date	01/21/10
Checked by	RH	Slg.	RH	Date	01/21/10
Approved by	RB	Slg.	RB	Date	01/21/10



WOKING LOCAL COMMITTEE
3 FEBRUARY 2010
74 YORK ROAD
WOKING - CENTRAL

SURREY
COUNTY COUNCIL
Surrey County Council
Woking - Central

PROJECT No. 3282
CONTRACT No. WK0210/18
Drawing No. -
Revision No. -
Classification PRESENTATION

SHEET 1 of 1