


- - - - - Revoke existing 'no waiting Mon-Sat 0830 - 1800'
- - - - - Revoke existing 'disabled badge holders only' parking bays (superceded by cycle parking stands)
- - - - - Proposed 'disabled badge holders only' parking bays
- - - - - Existing 'no waiting at any time'
- - - - - Proposed 'no waiting at any time'
- - - - - Proposed 'no loading at any time'
- - - - - Revoke existing 'no waiting at any time'

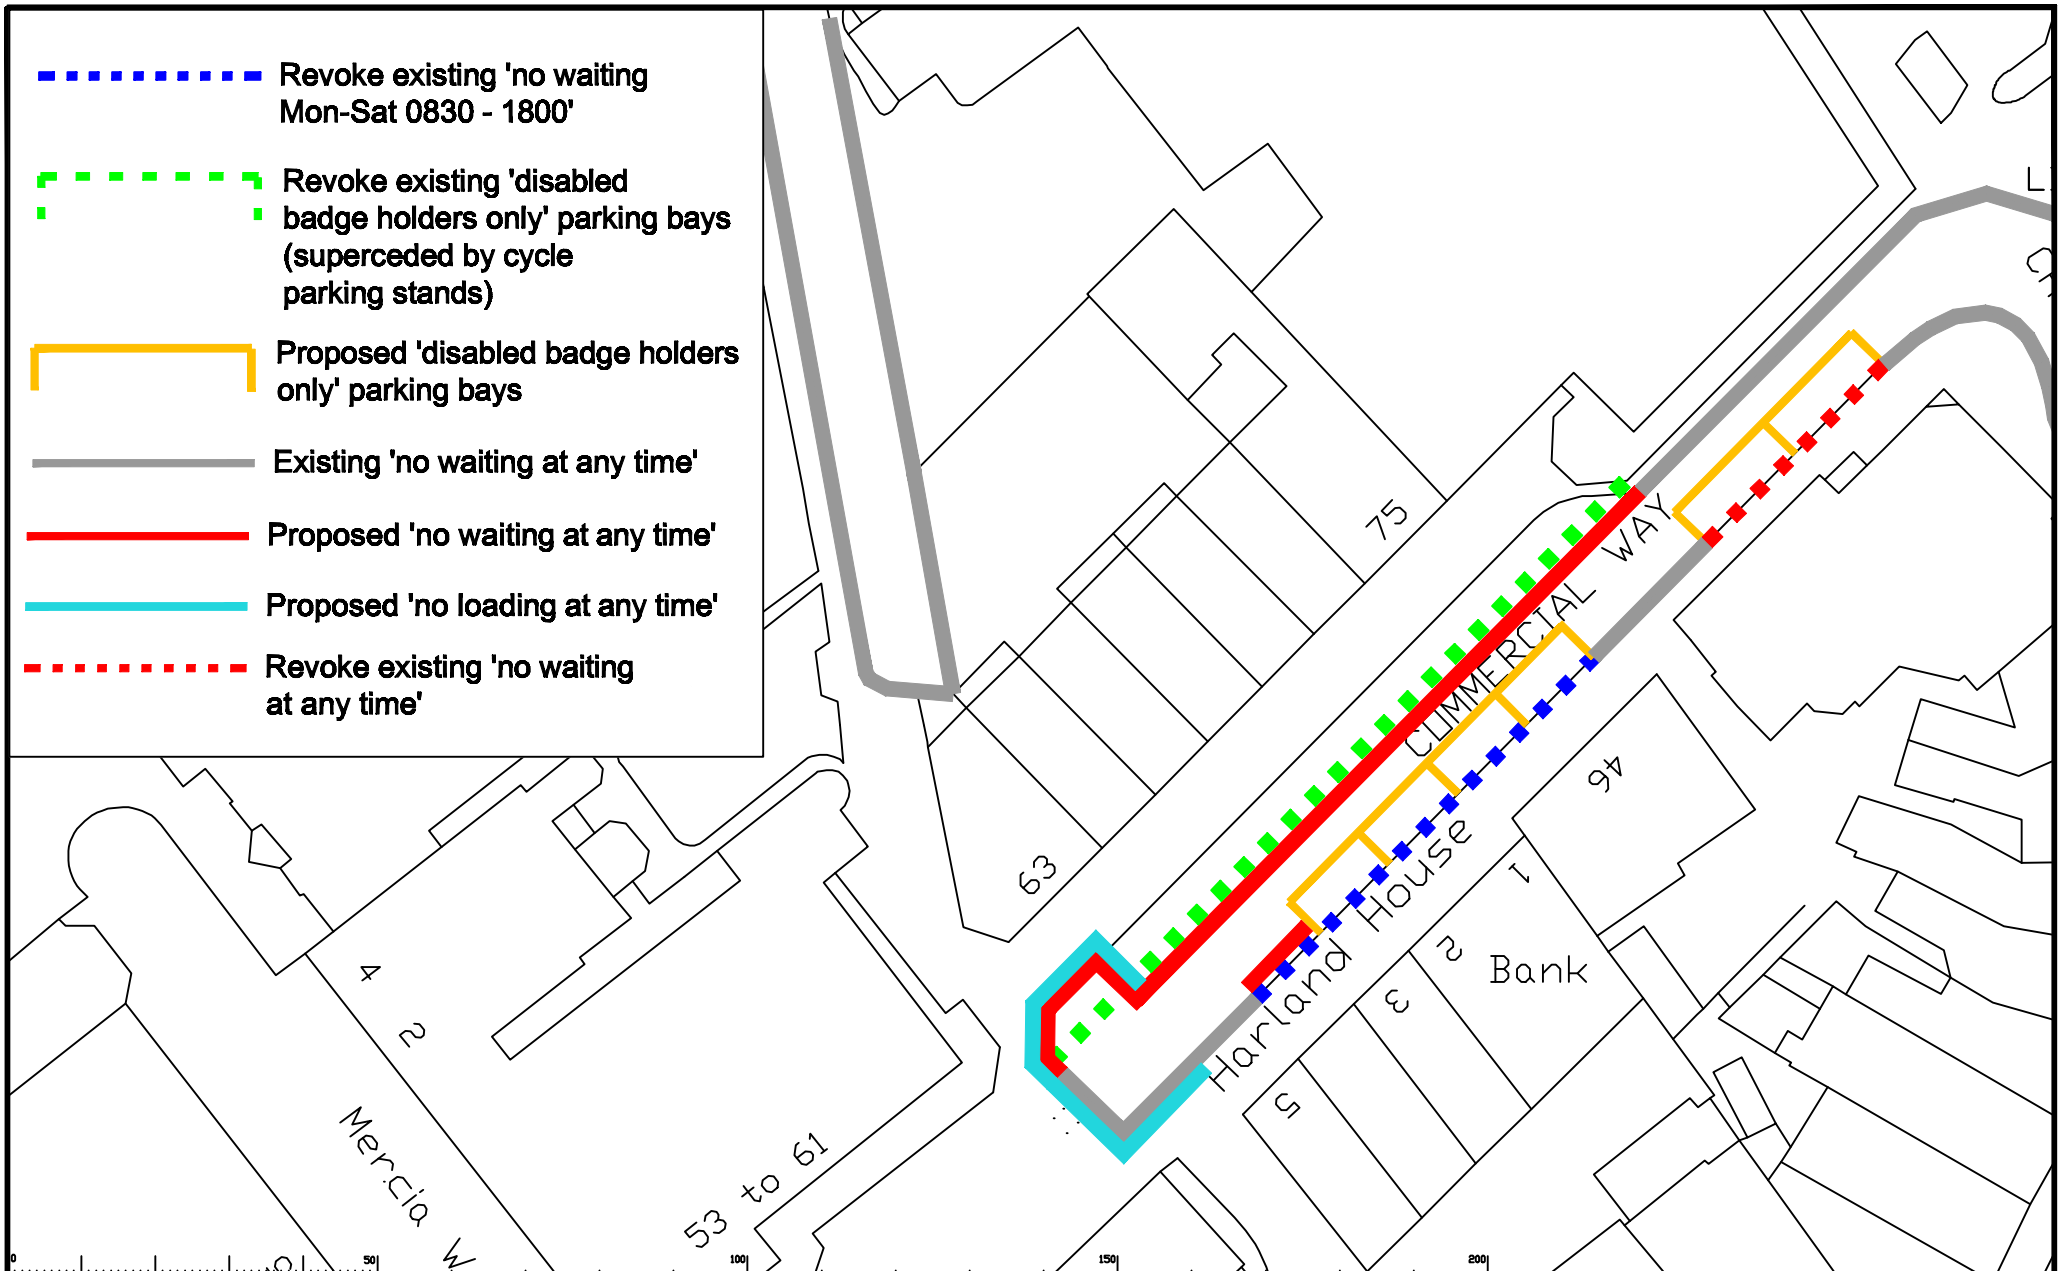

Notes

Scale 1:500

Rev.	Description	Drawn	Slp.	Date	Chk'd	Slp.	Date	Appr.	Slp.	Date

Drawn by	JAR	Slp.	JAR	Date	01/2010
Checked by	RH	Slp.	RH	Date	01/2010
Approved by	RB	Slp.	RB	Date	01/2010

Project: WOKING LOCAL COMMITTEE
3 FEBRUARY 2010
Drawing: COMMERCIAL WAY
WOKING - CENTRAL
SHEET 1 OF 1


SURREY COUNTY COUNCIL
 Sustainable Development
 Head of Department
 Internal Audit - 0123 456 789

PROJECT NO. 3282
 Contract No. WK0210/22
 Rev. -
 Classification PRESENTATION