


Proposed 'no waiting at any time'

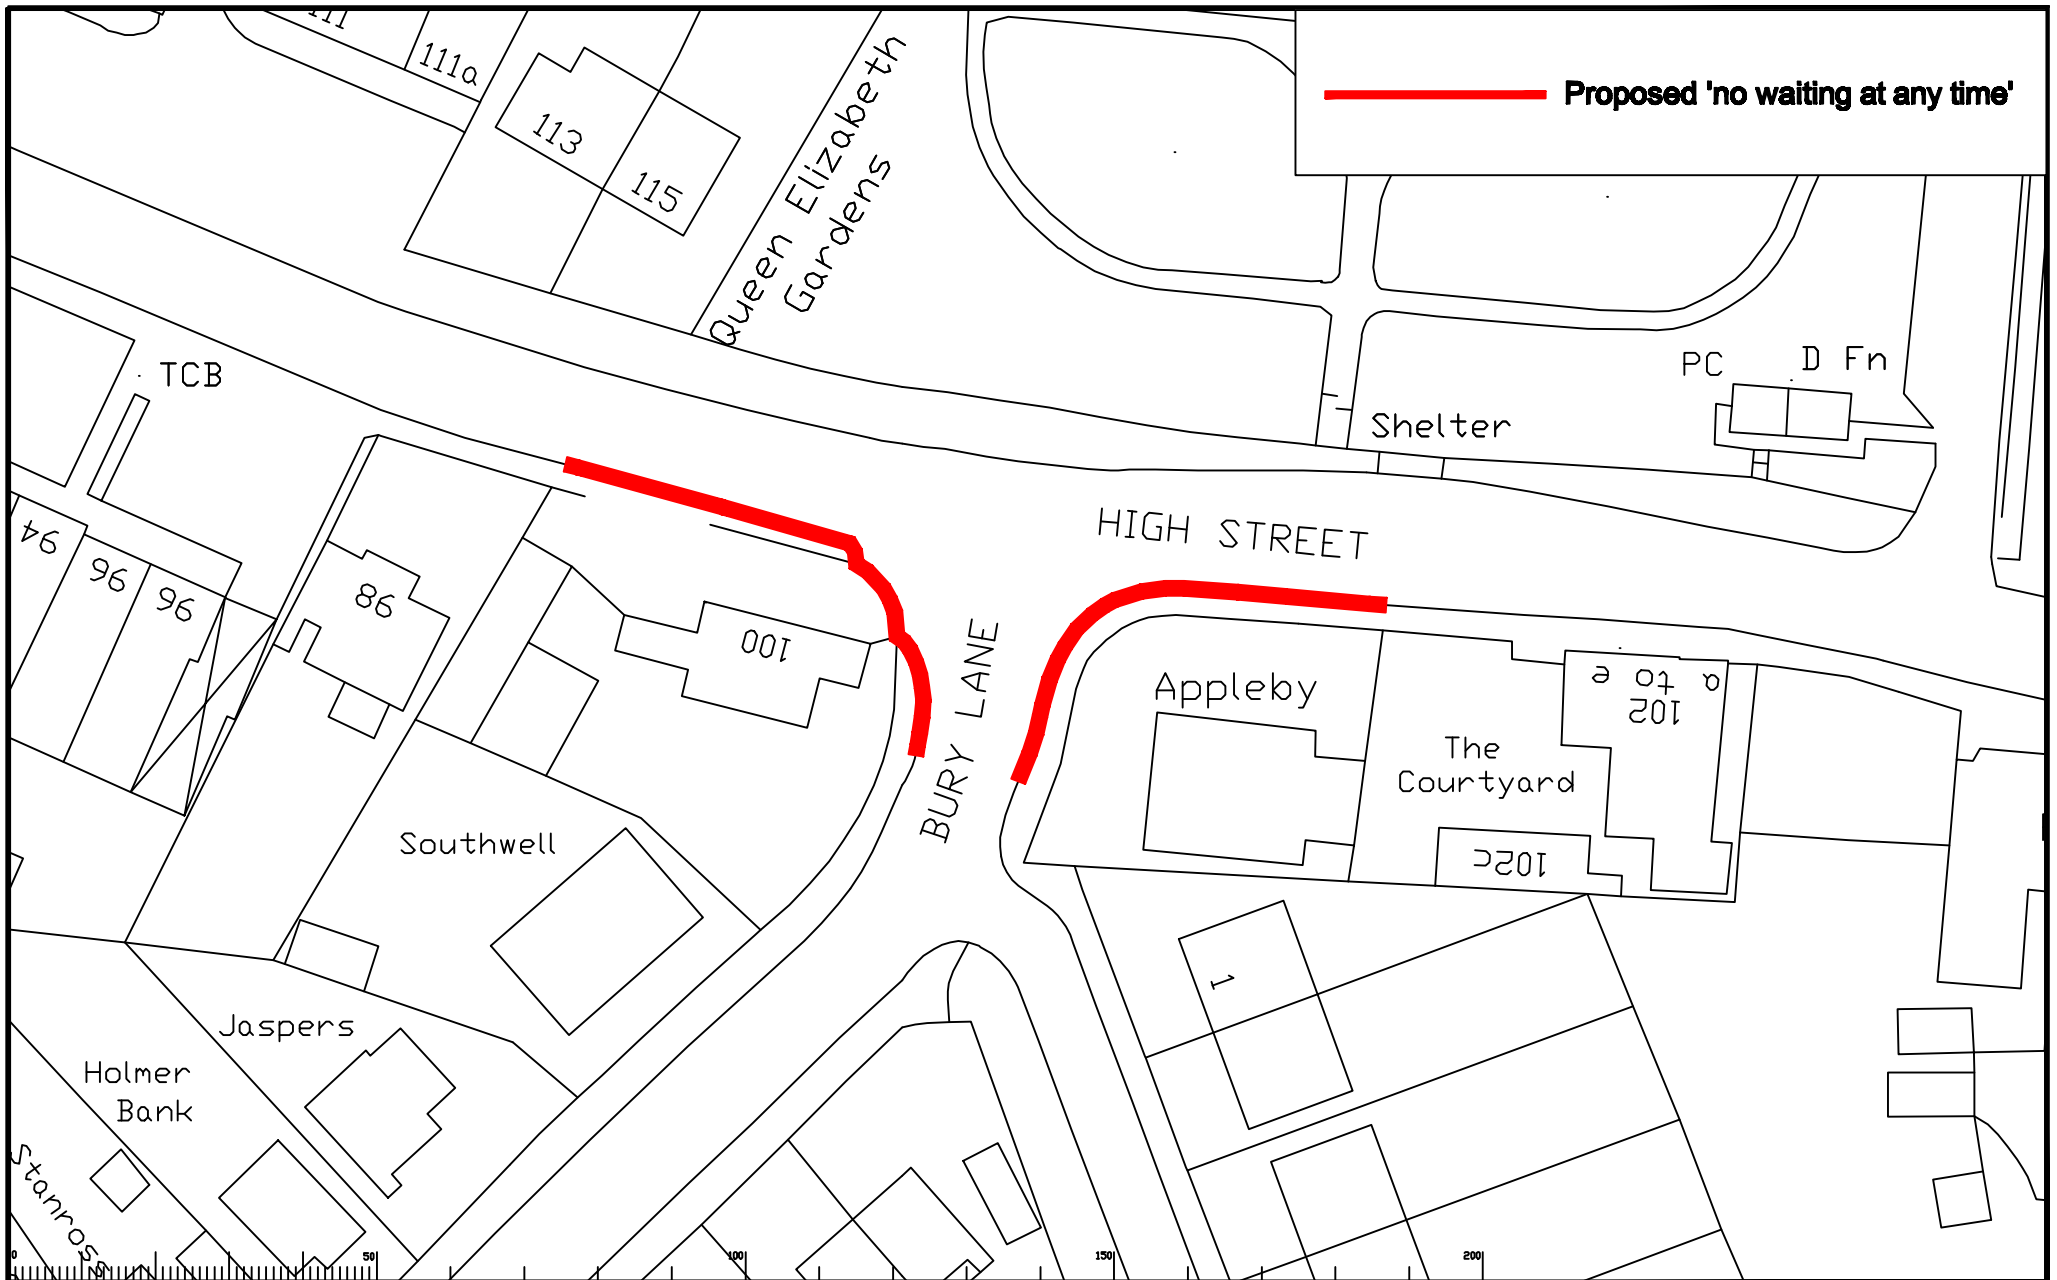

Scale 1:500

Rev.	Description	Drawn	Slp.	Date	Chk'd	Slp.	Date	Appr.	Slp.	Date

Notes

1. Based upon the proposed surveying with the permission of the Controller of Her Majesty's Stationery Office. Crown copyright. Unauthorised reproduction or use is prohibited. © Surrey County Council, LA 07/07/09.

Drawn by: JAR Slp. JAR 01/2010

Checked by: RH Slp. RH 01/2010

Approved by: RB Slp. RB 01/2010

Project: WOKING LOCAL COMMITTEE
3 FEBRUARY 2010

Drawing: HIGH STREET J/W BURY LANE
WOKING - HORSELL

SHEET 1 OF 1

SURREY COUNTY COUNCIL
Sustainable Development

Project No. 3282
Contract Sheet No. WK0210/34
Rev. -
Classification PRESENTATION