


N:\Projects\1bawok 10018\Drawings\10018-01a [Traffic Orders & Notices Plan].dwg

CUTH ED

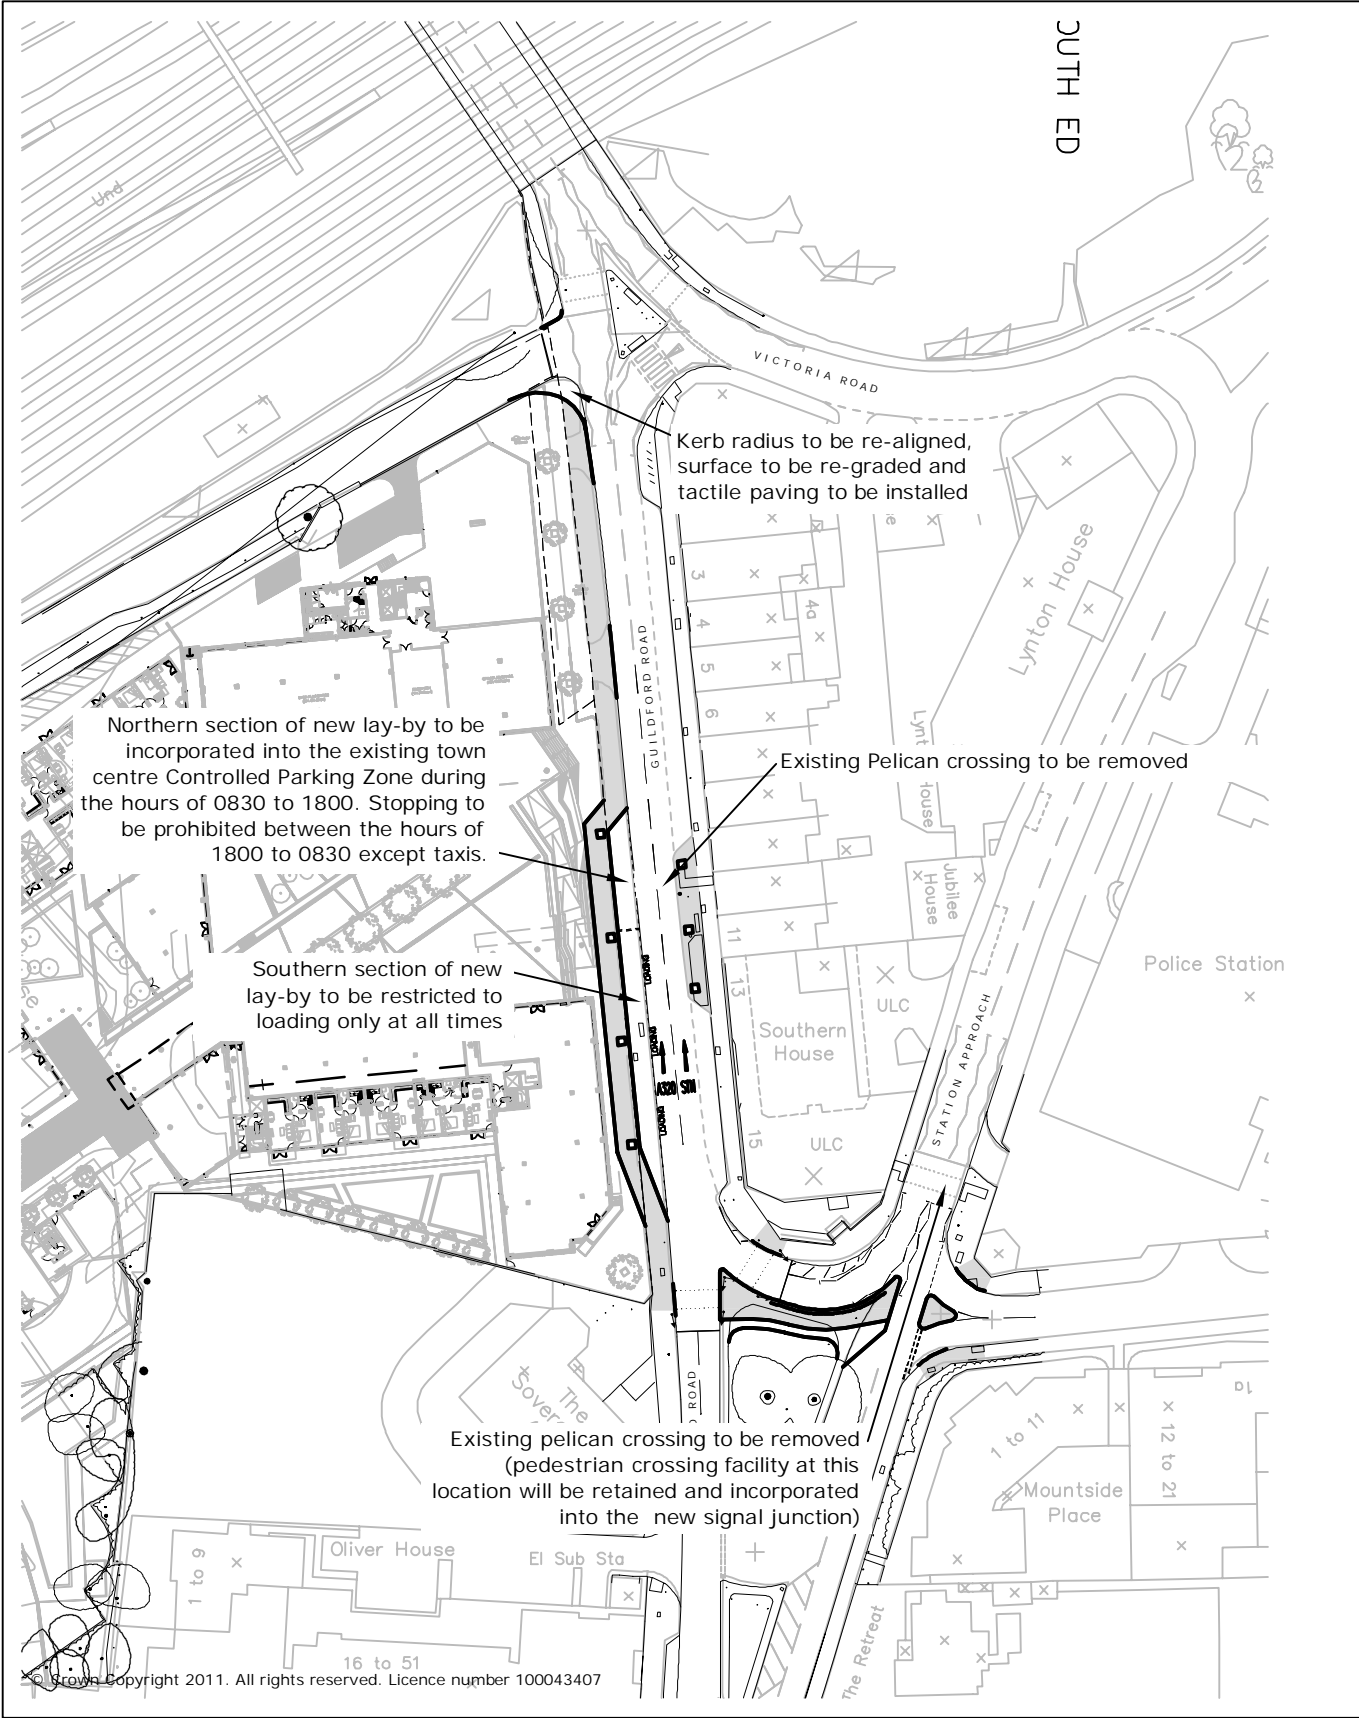

© Crown Copyright 2011. All rights reserved. Licence number 100043407

Guildford Road, Woking
Traffic Orders & Notices Plan



Scale (@A4) 1:1000

10018-01 Rev A