


THE
MARJORIE
RICHARDSON
CENTRE

20



High Street.

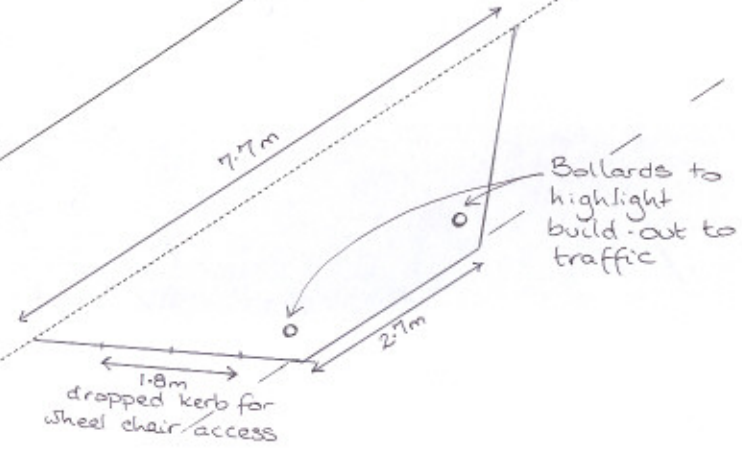

Amendments to on-street parking
(reinstatement of disabled spaces)
to be carried out later

RAILWAY

Proposed kerb build-out, outside The Marjorie Richardson Centre, High Street, Woking

	<p>Date: 09/06/2011</p> <p>Printed by: 12940</p> <p>Drawing No.:</p>	<p>NB Design subject to change following Safety Audit.</p>	<p>Scale 1:100</p>	<p><small>© Crown Copyright Licence No. 100019613, Surrey County Council, 2006. Except A-Z mapping © Copyright of the Publishers Geographers' A-Z Map Company Ltd.</small></p>	 <p>SURREY COUNTY COUNCIL Environment</p>
---	--	---	---------------------------	--	---