

Ref No: SCC\_Ref\_2024-0136



**Proposal**

Erection and use of a new Special Educational Needs classroom building and associated parking area, with access from Coniston Road.

**Application ref:**


WO/PLAN/2024/0633

**Electoral divisions:**

Woking South

Woking South East

Note: This plan is for guidance only

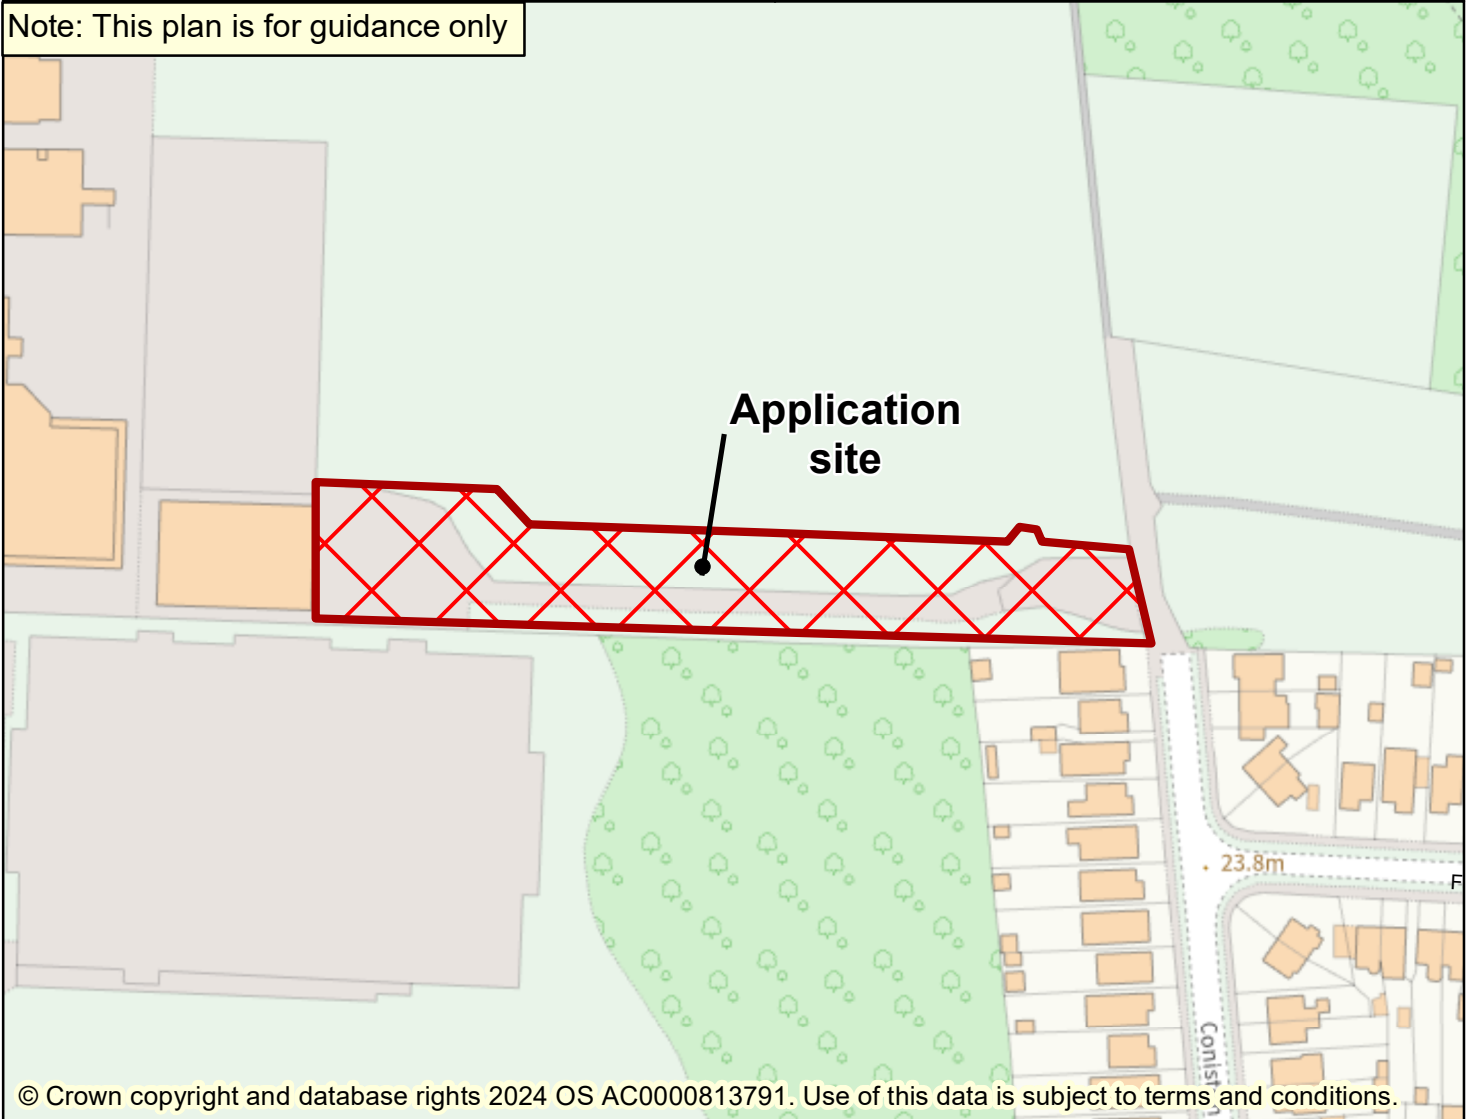

© Crown copyright and database rights 2024 OS AC0000813791. Use of this data is subject to terms and conditions.

This page is intentionally left blank