




-  AT ANY TIME
-  08.00 - 18.00 MONDAY-SATURDAY
-  08.00 - 18.30 MONDAY-SATURDAY
-  08.00 - 18.00 MONDAY-FRIDAY
-  08.00 - 18.30 MONDAY-FRIDAY
-  10.00 - 11.00 MONDAY-FRIDAY
-  10.00 - 12.00 MONDAY-FRIDAY
-  DISABLED PARKING - NO TIME LIMIT
-  DISABLED PARKING 08.00 - 18.30 MON-SAT 3HRS NO RETURN 1HR
-  PARKING FREE UNLIMITED
-  PARKING 08.00 - 18.30 MON-SAT 2HRS NO RETURN 1HR
-  PARKING MON-SUN 20MINS NO RETURN 1HR
-  10.00 - 12.00 MONDAY-FRIDAY, PERMIT HOLDERS ONLY
-  SCHOOL KEEP-CLEAR TERM TIME 08.15 - 16.30
-  PARKING 08.00 - 18.30 MON-FRI 30MINS NO RETURN 2HRS
-  14.00 - 15.00 MONDAY-FRIDAY
-  PARKING 08.30 - 18.30 MON-SAT 2HRS NO RETURN 1HR
-  08.00 - 18.00 MONDAY-SUNDAY, PERMIT HOLDERS ONLY
-  REVOKE CURRENT RESTRICTIONS
-  EXISTING RESTRICTION, WHICH MAY INCLUDE SYMBOLS

<table border="1" style="width: 100%; border-collapse: collapse;"> <thead> <tr> <th>Rev</th> <th>Description</th> <th>Drawn</th> <th>Sig.</th> <th>Date</th> <th>Chkd</th> <th>Sig.</th> <th>Date</th> <th>Appr</th> <th>Sig.</th> <th>Date</th> </tr> </thead> <tbody> <tr><td> </td><td> </td><td> </td><td> </td><td> </td><td> </td><td> </td><td> </td><td> </td><td> </td><td> </td></tr> <tr><td> </td><td> </td><td> </td><td> </td><td> </td><td> </td><td> </td><td> </td><td> </td><td> </td><td> </td></tr> <tr><td> </td><td> </td><td> </td><td> </td><td> </td><td> </td><td> </td><td> </td><td> </td><td> </td><td> </td></tr> </tbody> </table>	Rev	Description	Drawn	Sig.	Date	Chkd	Sig.	Date	Appr	Sig.	Date																																			<p>Visual Open the Ordnance Survey mapping with the permission of the Controller of Her Majesty's Stationery Office. © Crown copyright. Unauthorised reproduction infringes Crown copyright and may lead to prosecution or civil proceedings. Surrey County Council LA 076272 1000.</p> <p>Drawn by SDC Sig. SDC Date 06.02.14</p> <p>Checked by RH Sig. RH Date 06.02.14</p> <p>Approved by DC Sig. DC Date 06.02.14</p>	<p>Project: Reigate and Banstead Parking Review 2014 Parking Review</p> <p>Proposed Waiting Restrictions Key to Restrictions</p>	 <p><b>SURREY COUNTY COUNCIL</b> Sustainable Development Surrey Highways</p>	<p>Project No. _____</p> <p>Contract Sheet No. _____</p> <p>Drawing No. <b>KEY</b> Rev. _____</p> <p>Classification <b>COMM</b></p>
Rev	Description	Drawn	Sig.	Date	Chkd	Sig.	Date	Appr	Sig.	Date																																							



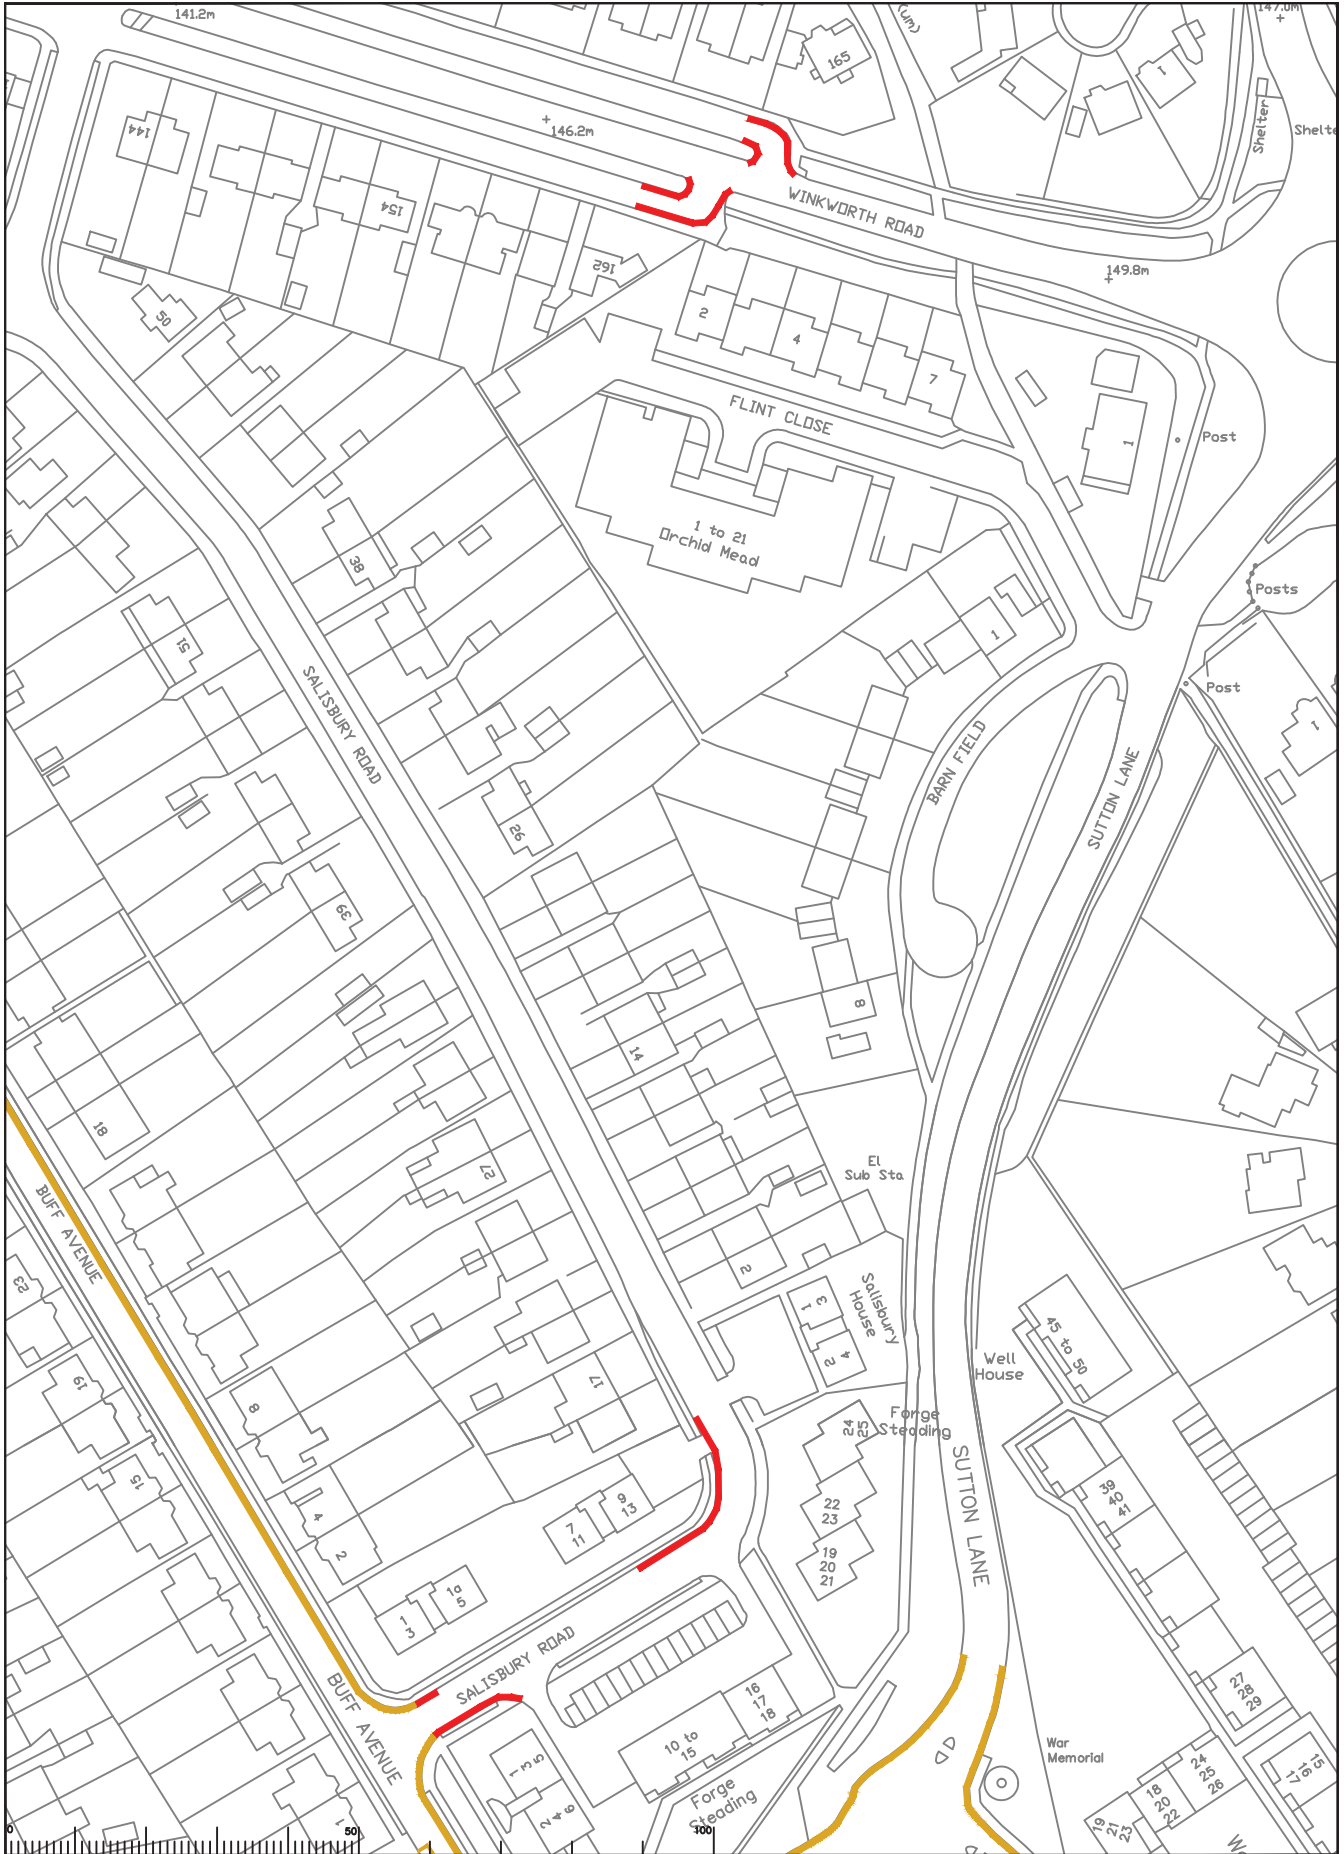


Rev	Description	Drwn	Sig.	Date	Chkd	Sig.	Date	Appr	Sig.	Date	North Point


  

Drawn by SDC Checked by RH Approved by DC	SDC RH DC	Date 06.02.14 Date 06.02.14 Date 06.02.14	Project Reigate and Banstead Parking Review 2014 Parking Review Proposed Waiting Restrictions Salisbury Rd / Winkworth Rd, Banstead	SURREY COUNTY COUNCIL Sustainable Development Surrey Highways	Project No. Contract No. Drawing No. 02 Revision COMM
---	-----------------	---	---	---	---

ITEM 8

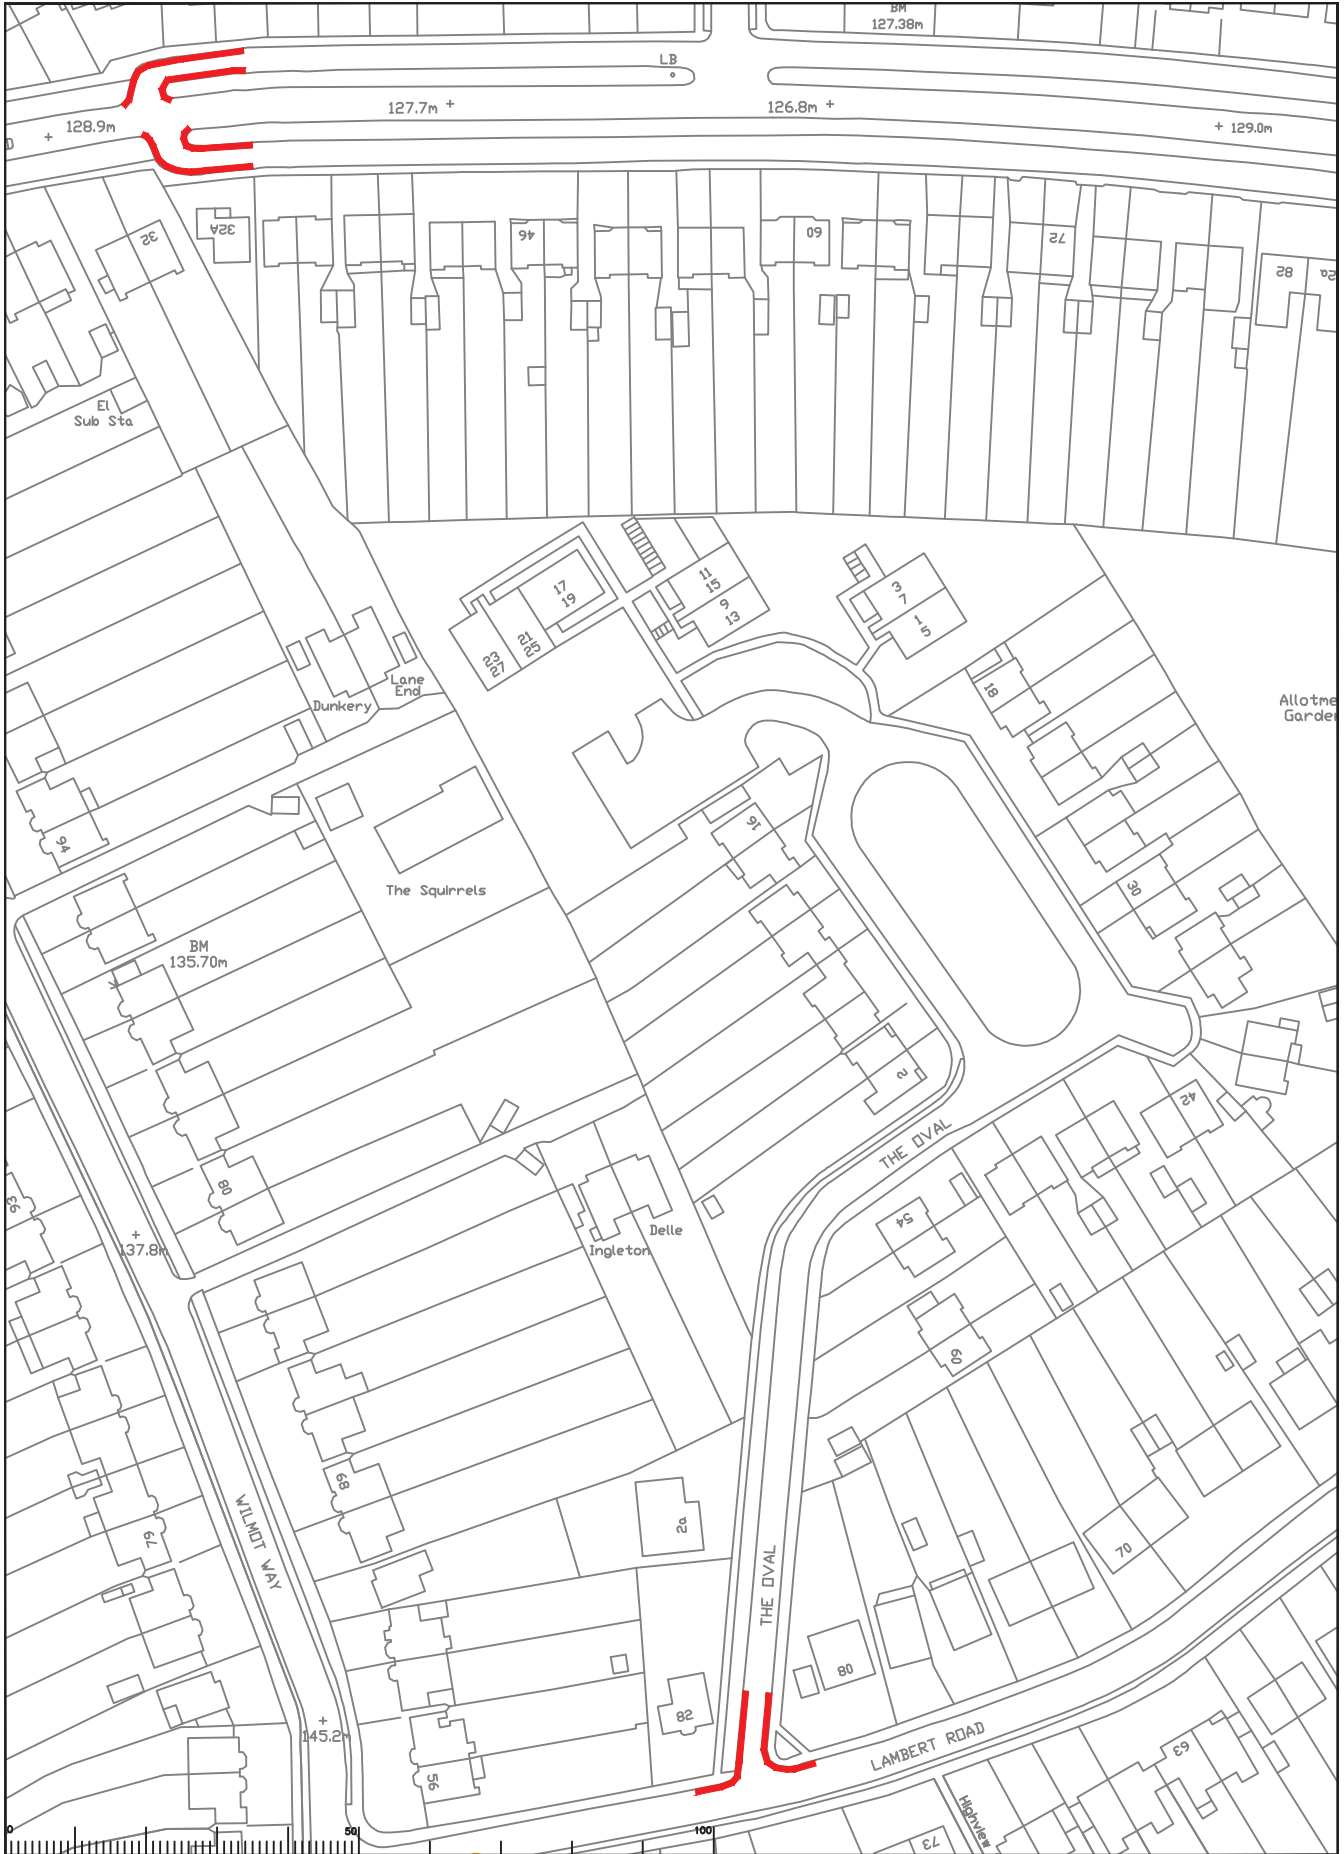


<table border="1" style="width:100%; border-collapse: collapse;"> <thead> <tr> <th>Rev</th> <th>Description</th> <th>Drwn</th> <th>Sig.</th> <th>Date</th> <th>Chkd</th> <th>Sig.</th> <th>Date</th> <th>Appr</th> <th>Sig.</th> <th>Date</th> </tr> </thead> <tbody> <tr><td> </td><td> </td><td> </td><td> </td><td> </td><td> </td><td> </td><td> </td><td> </td><td> </td><td> </td></tr> <tr><td> </td><td> </td><td> </td><td> </td><td> </td><td> </td><td> </td><td> </td><td> </td><td> </td><td> </td></tr> <tr><td> </td><td> </td><td> </td><td> </td><td> </td><td> </td><td> </td><td> </td><td> </td><td> </td><td> </td></tr> </tbody> </table>	Rev	Description	Drwn	Sig.	Date	Chkd	Sig.	Date	Appr	Sig.	Date																																			<p>Based upon the Ordnance Survey mapping with the permission of the Controller of the Ordnance Survey Office. © Crown copyright. Unauthorised reproduction, storage, or transmission in any form is prohibited by law. Ordnance Survey Licence No. 100019732.</p> <p>Drawn by SDC Date 06.02.14          Checked by RH Date 06.02.14          Approved by DC Date 06.02.14</p>	<p>Project: Reigate and Banstead Parking Review          2014 Parking Review</p> <p>Sheet: Proposed Waiting Restrictions          The Oval / Winkworth Rd, Banstead</p> <p>Project No. [blank]          Contract No. [blank]          Drawing No. 03          Revision [blank]          Classification: COMM</p>
Rev	Description	Drwn	Sig.	Date	Chkd	Sig.	Date	Appr	Sig.	Date																																					

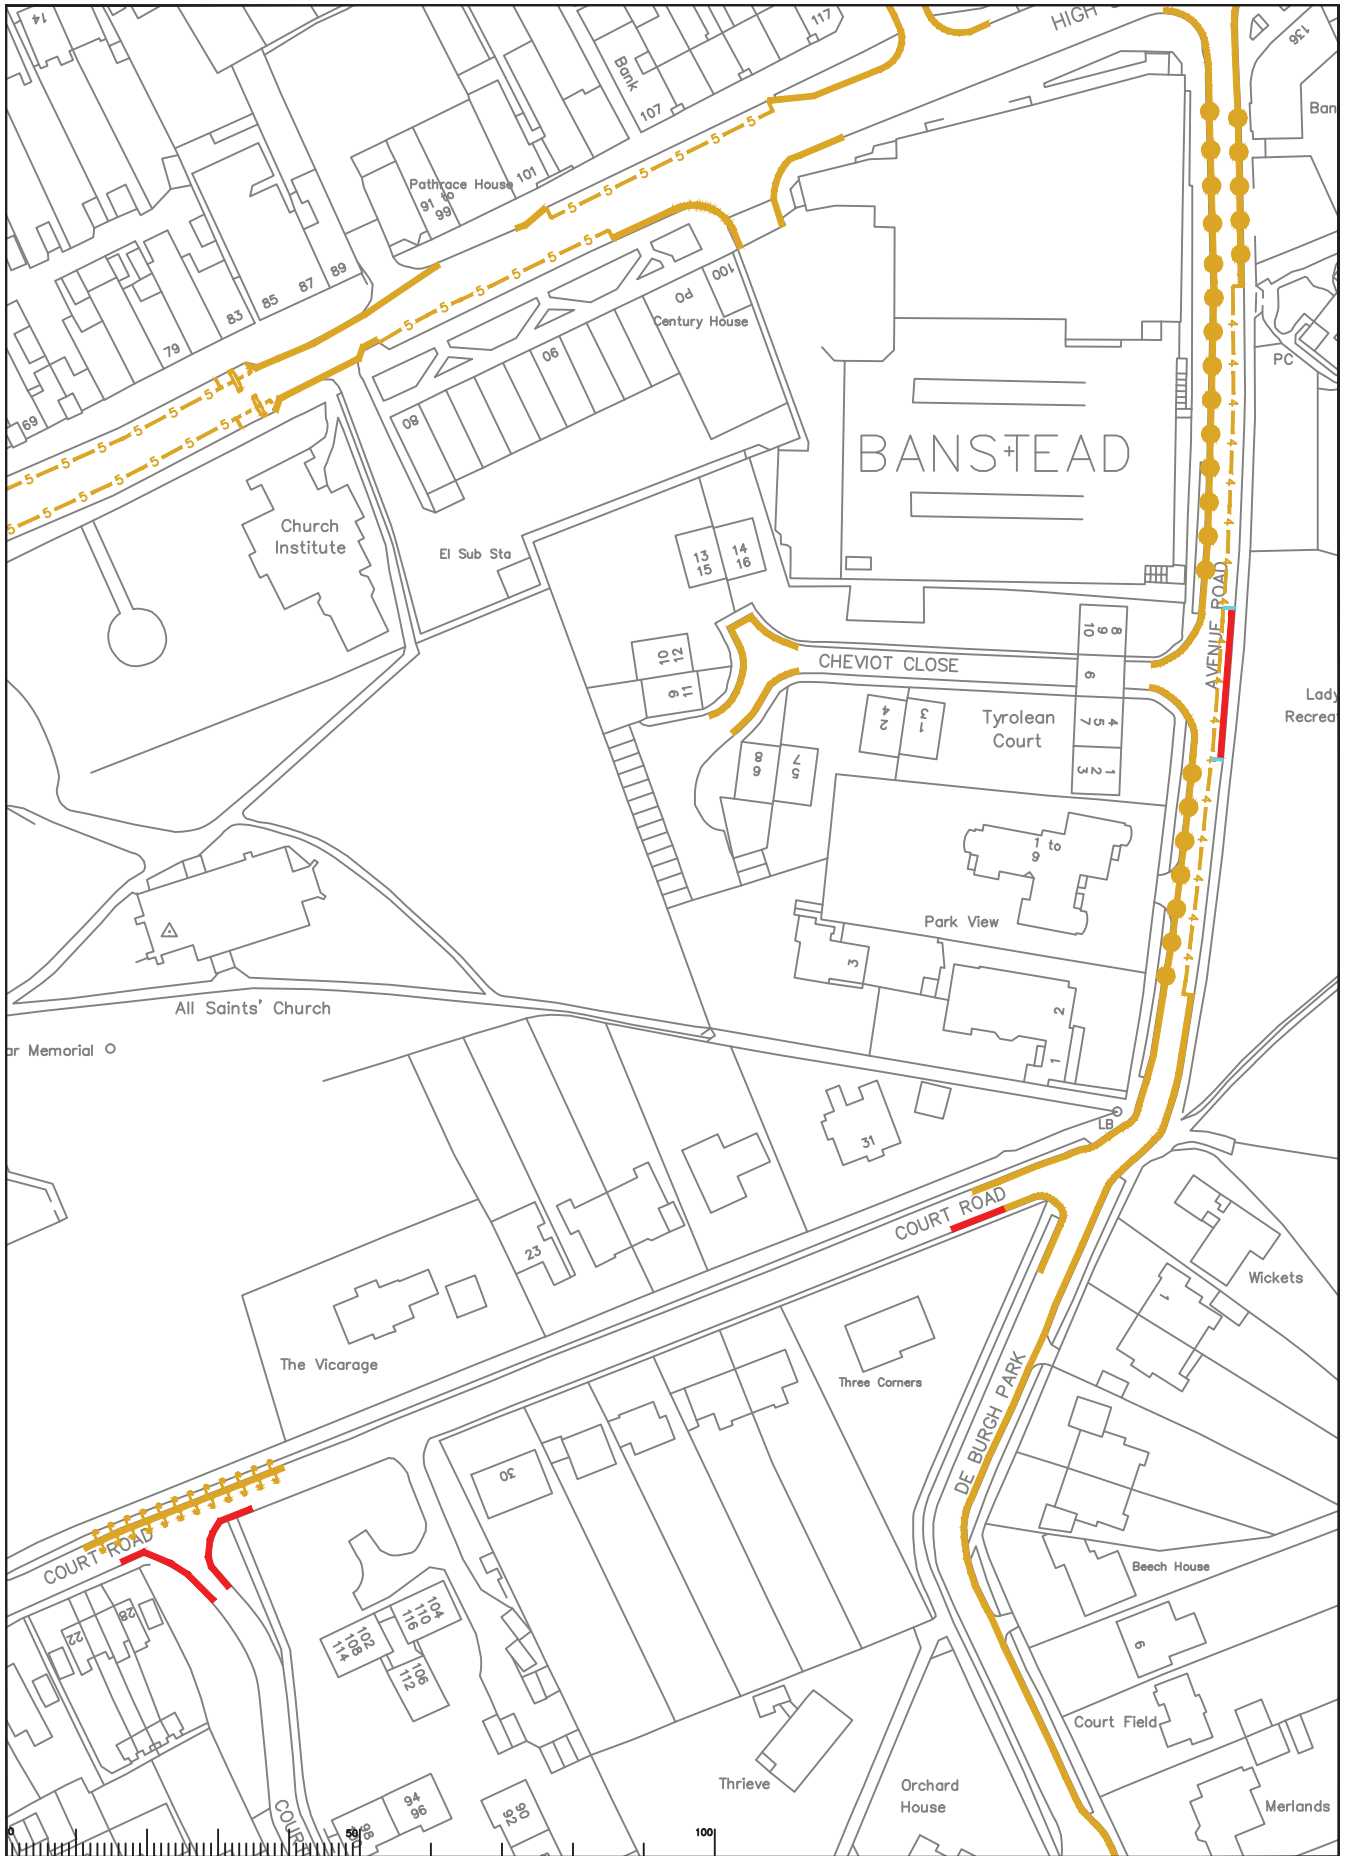

<b>Rev</b>	<b>Description</b>	<b>Drwn</b>	<b>Sig.</b>	<b>Date</b>	<b>Chkd</b>	<b>Sig.</b>	<b>Date</b>	<b>Appr</b>	<b>Sig.</b>	<b>Date</b>	 North Point	Based upon the Ordnance Survey mapping with the permission of the Controller of the Ordnance Survey. Crown copyright. Unauthorised reproduction is prohibited. © Crown copyright and the Ordnance Survey. All rights reserved.	Project <b>Reigate and Banstead Parking Review 2014 Parking Review</b>	Project No. Contract No. Drawing No. <b>04</b> Revision Description COMM
Drawn by SDC Sig. SDC Date 06.02.14 Checked by RH Sig. RH Date 06.02.14 Approved by DC Sig. DC Date 06.02.14												Drawing <b>Proposed Waiting Restrictions Court Rd / Avenue Rd, Banstead</b>	 <b>SURREY COUNTY COUNCIL</b> Sustainable Development Surrey Highways	

ITEM 8

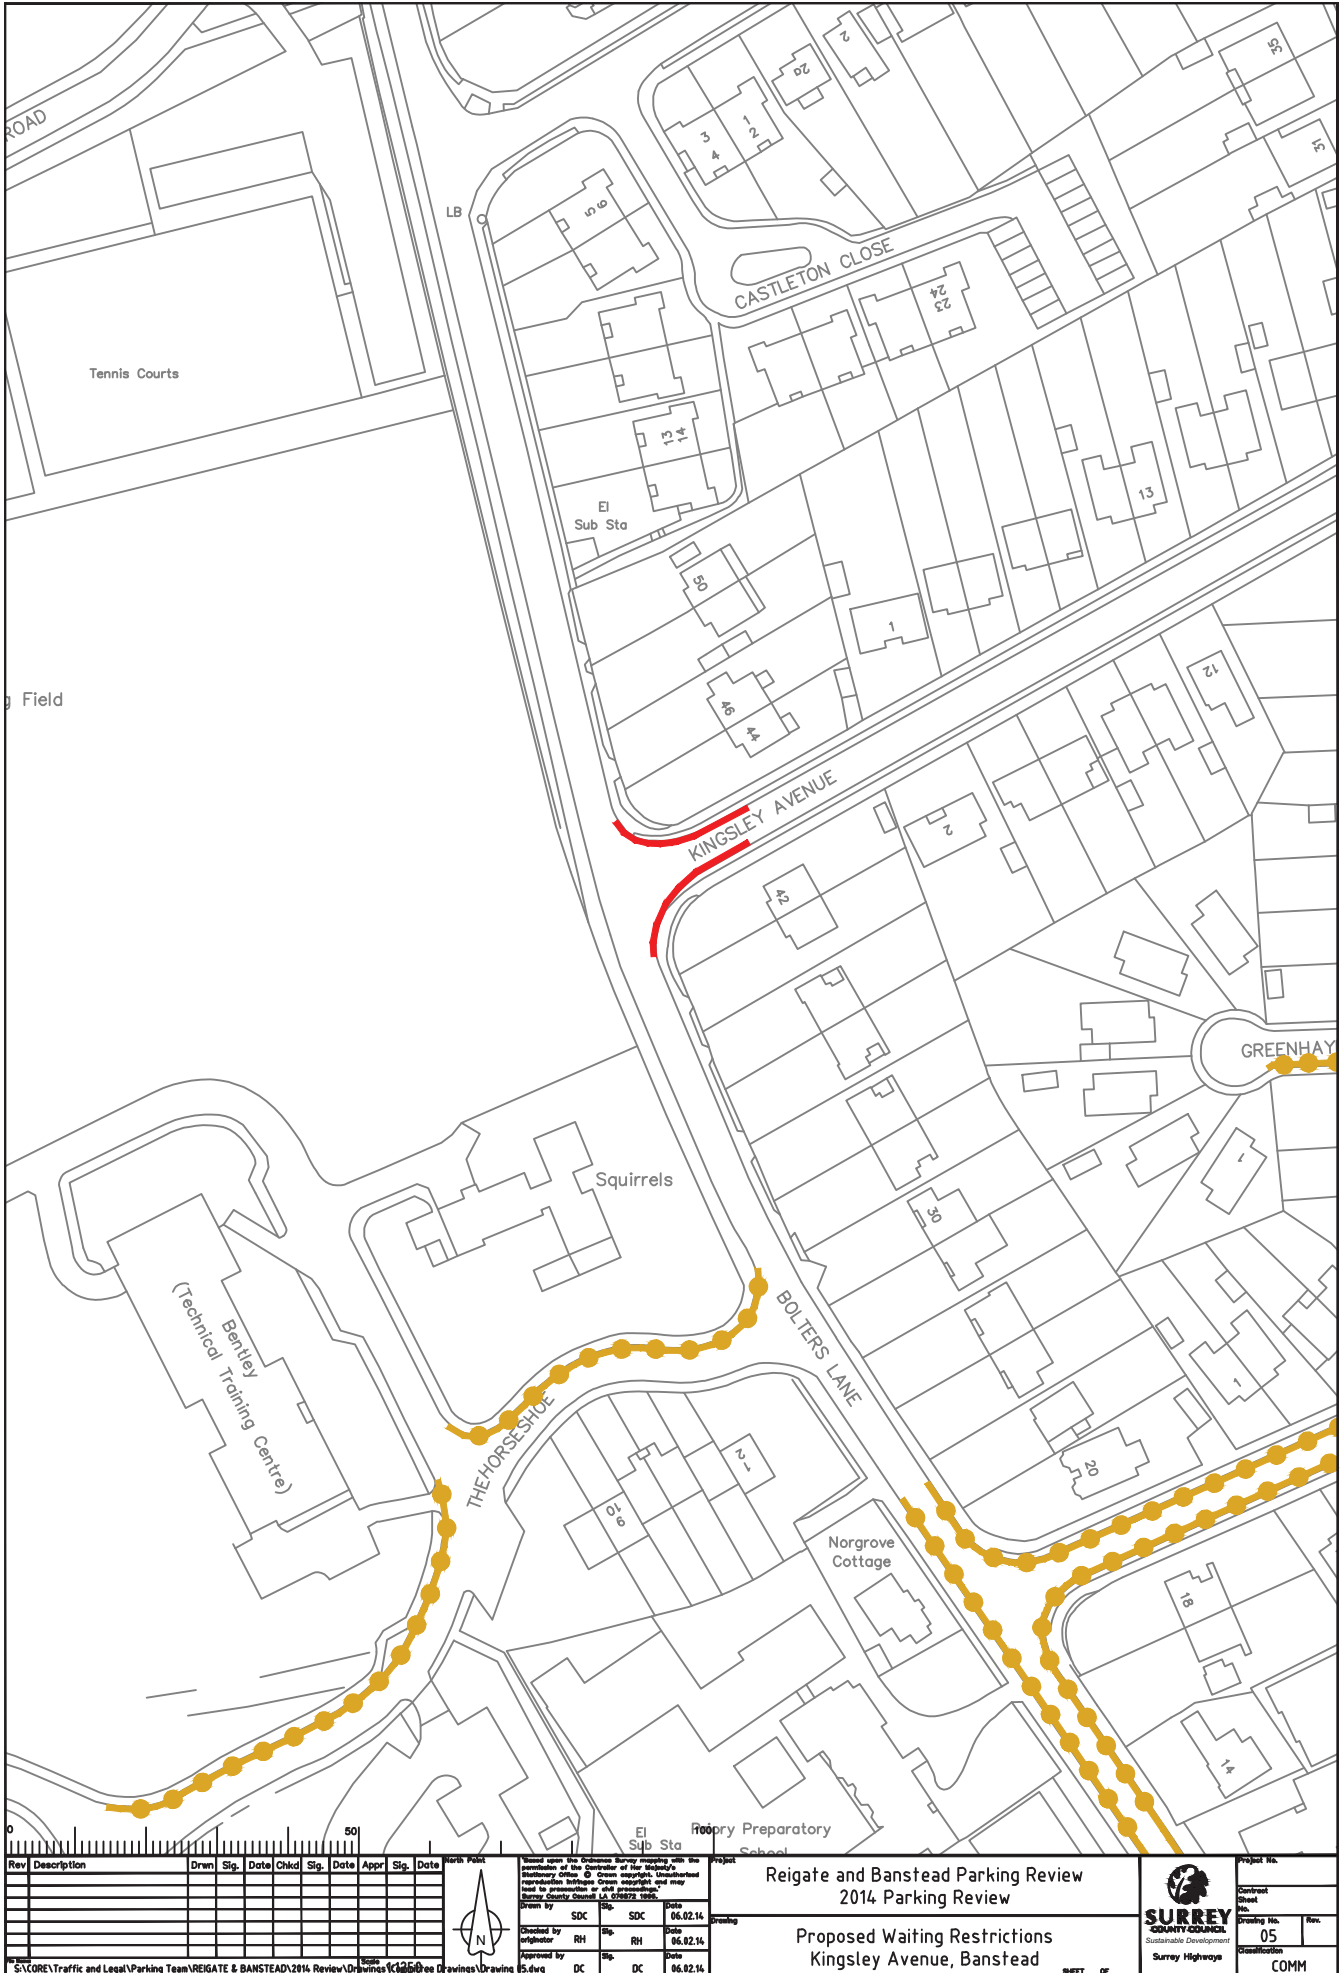

Rev	Description	Drwn	Sig.	Date	Chkd	Sig.	Date	Appr	Sig.	Date

Checked by	SDC	SDC	Date	06.02.14
Checked by	RH	RH	Date	06.02.14
Approved by	DC	DC	Date	06.02.14

Reigate and Banstead Parking Review  
2014 Parking Review

Proposed Waiting Restrictions  
Kingsley Avenue, Banstead

**SURREY COUNTY COUNCIL**  
Sustainable Development  
Surrey Highways

Project No. 05  
Drawing No. 05  
Revision  
COMM



<b>Rev</b>	<b>Description</b>	<b>Drwn</b>	<b>Sig.</b>	<b>Date</b>	<b>Chkd</b>	<b>Sig.</b>	<b>Date</b>	<b>Appr</b>	<b>Sig.</b>	<b>Date</b>

North

Based upon the Ordnance Survey mapping with the permission of the Controller of the Ordnance Survey. Crown copyright. Unauthorised reproduction is prohibited by law. Ordnance Survey is a registered trademark of Ordnance Survey Limited. © Crown copyright. Ordnance Survey is a registered trademark of Ordnance Survey Limited. Ordnance Survey is a registered trademark of Ordnance Survey Limited.

Drawn by SDC Sig. SDC Date 06.02.14

Checked by RH Sig. RH Date 06.02.14

Approved by DC Sig. DC Date 06.02.14

**Project**

Reigate and Banstead Parking Review  
2014 Parking Review

**Proposed Waiting Restrictions**  
Shrubland Rd / Diceland Rd, Banstead

**Project No.**

Contract No. 09

Drawing No. 09

Classification: Surrey Highways COMM

This page is intentionally left blank