
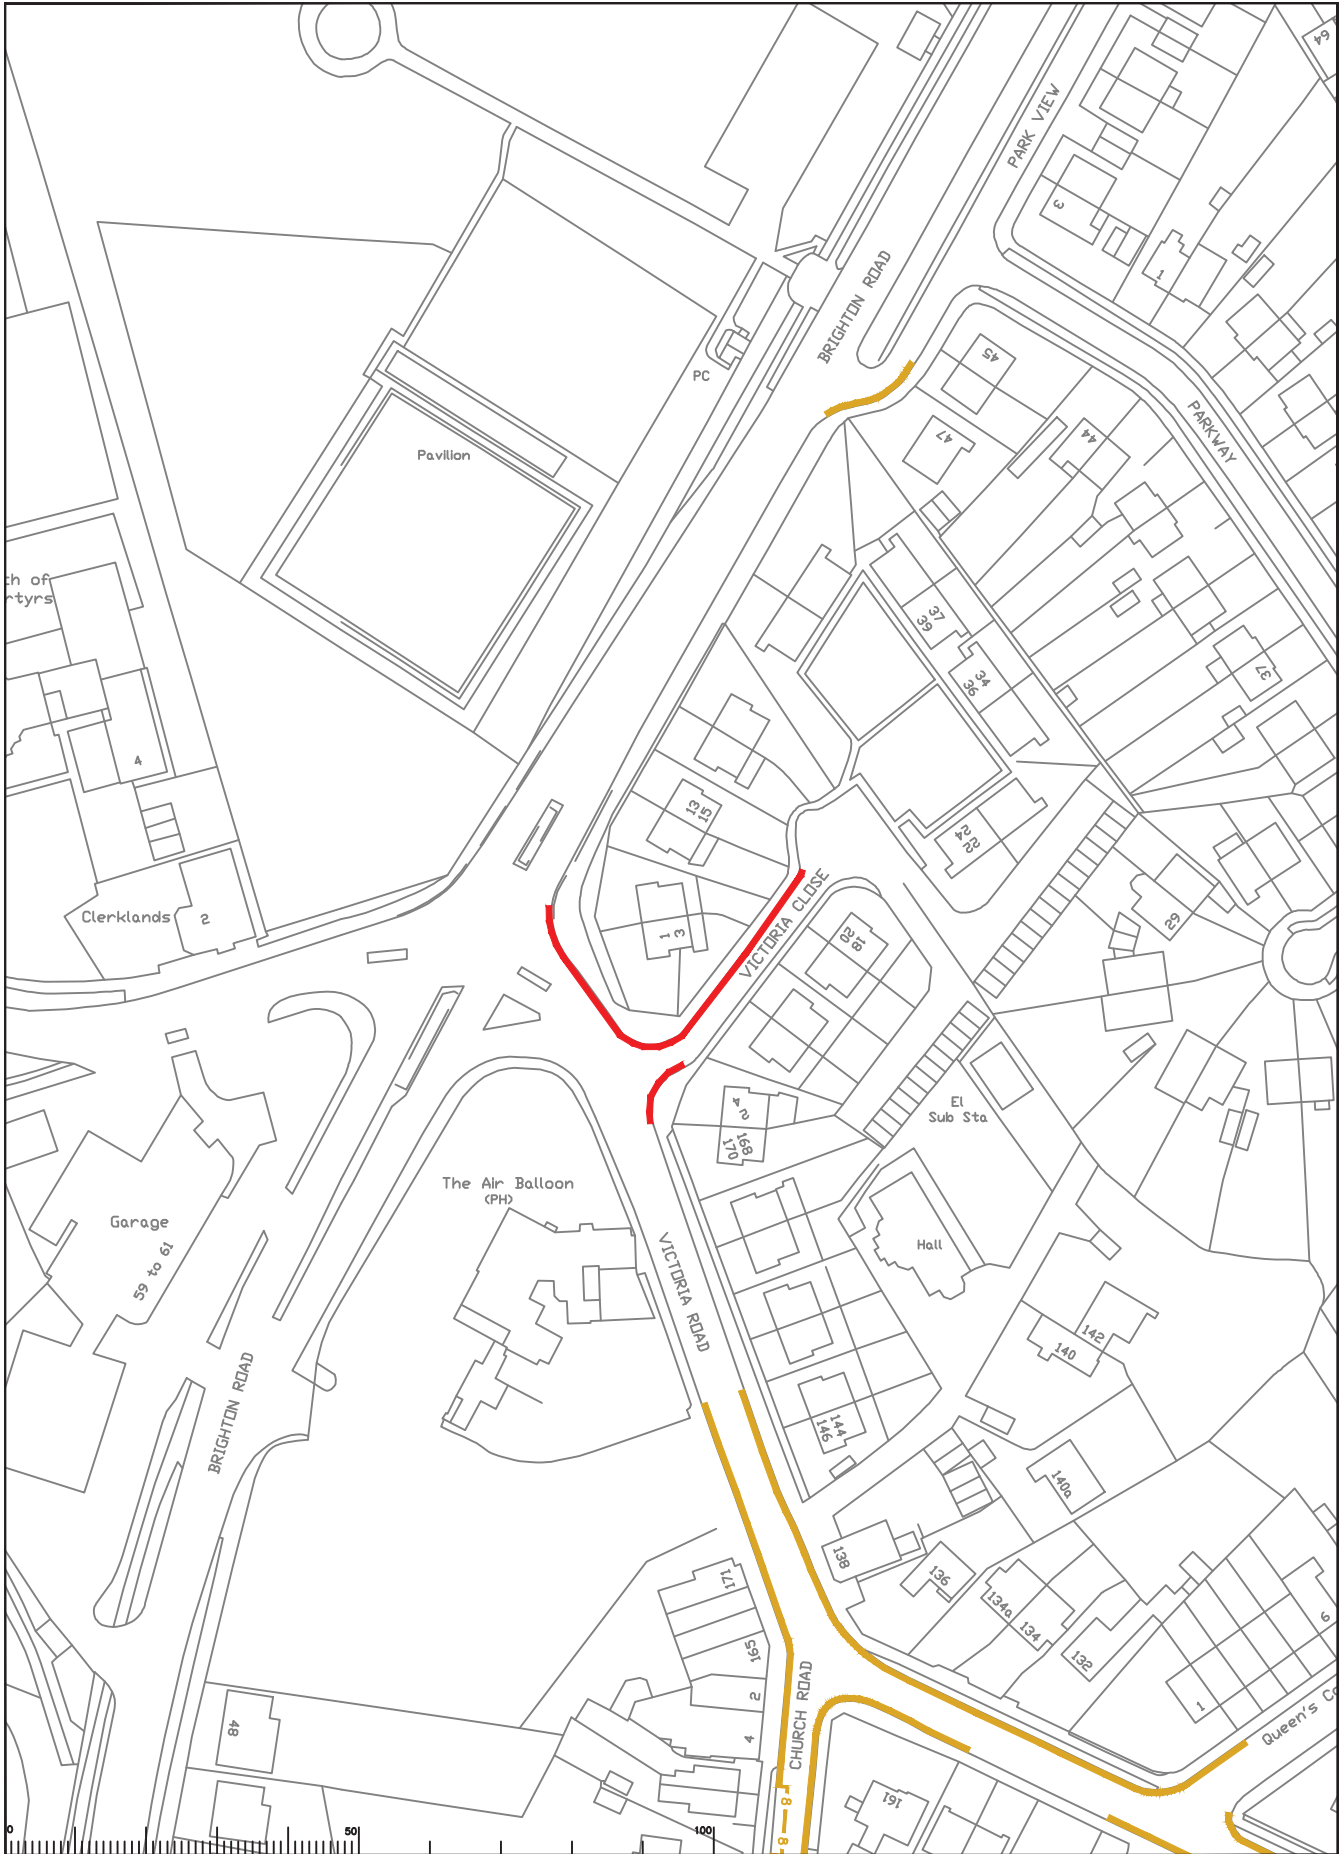
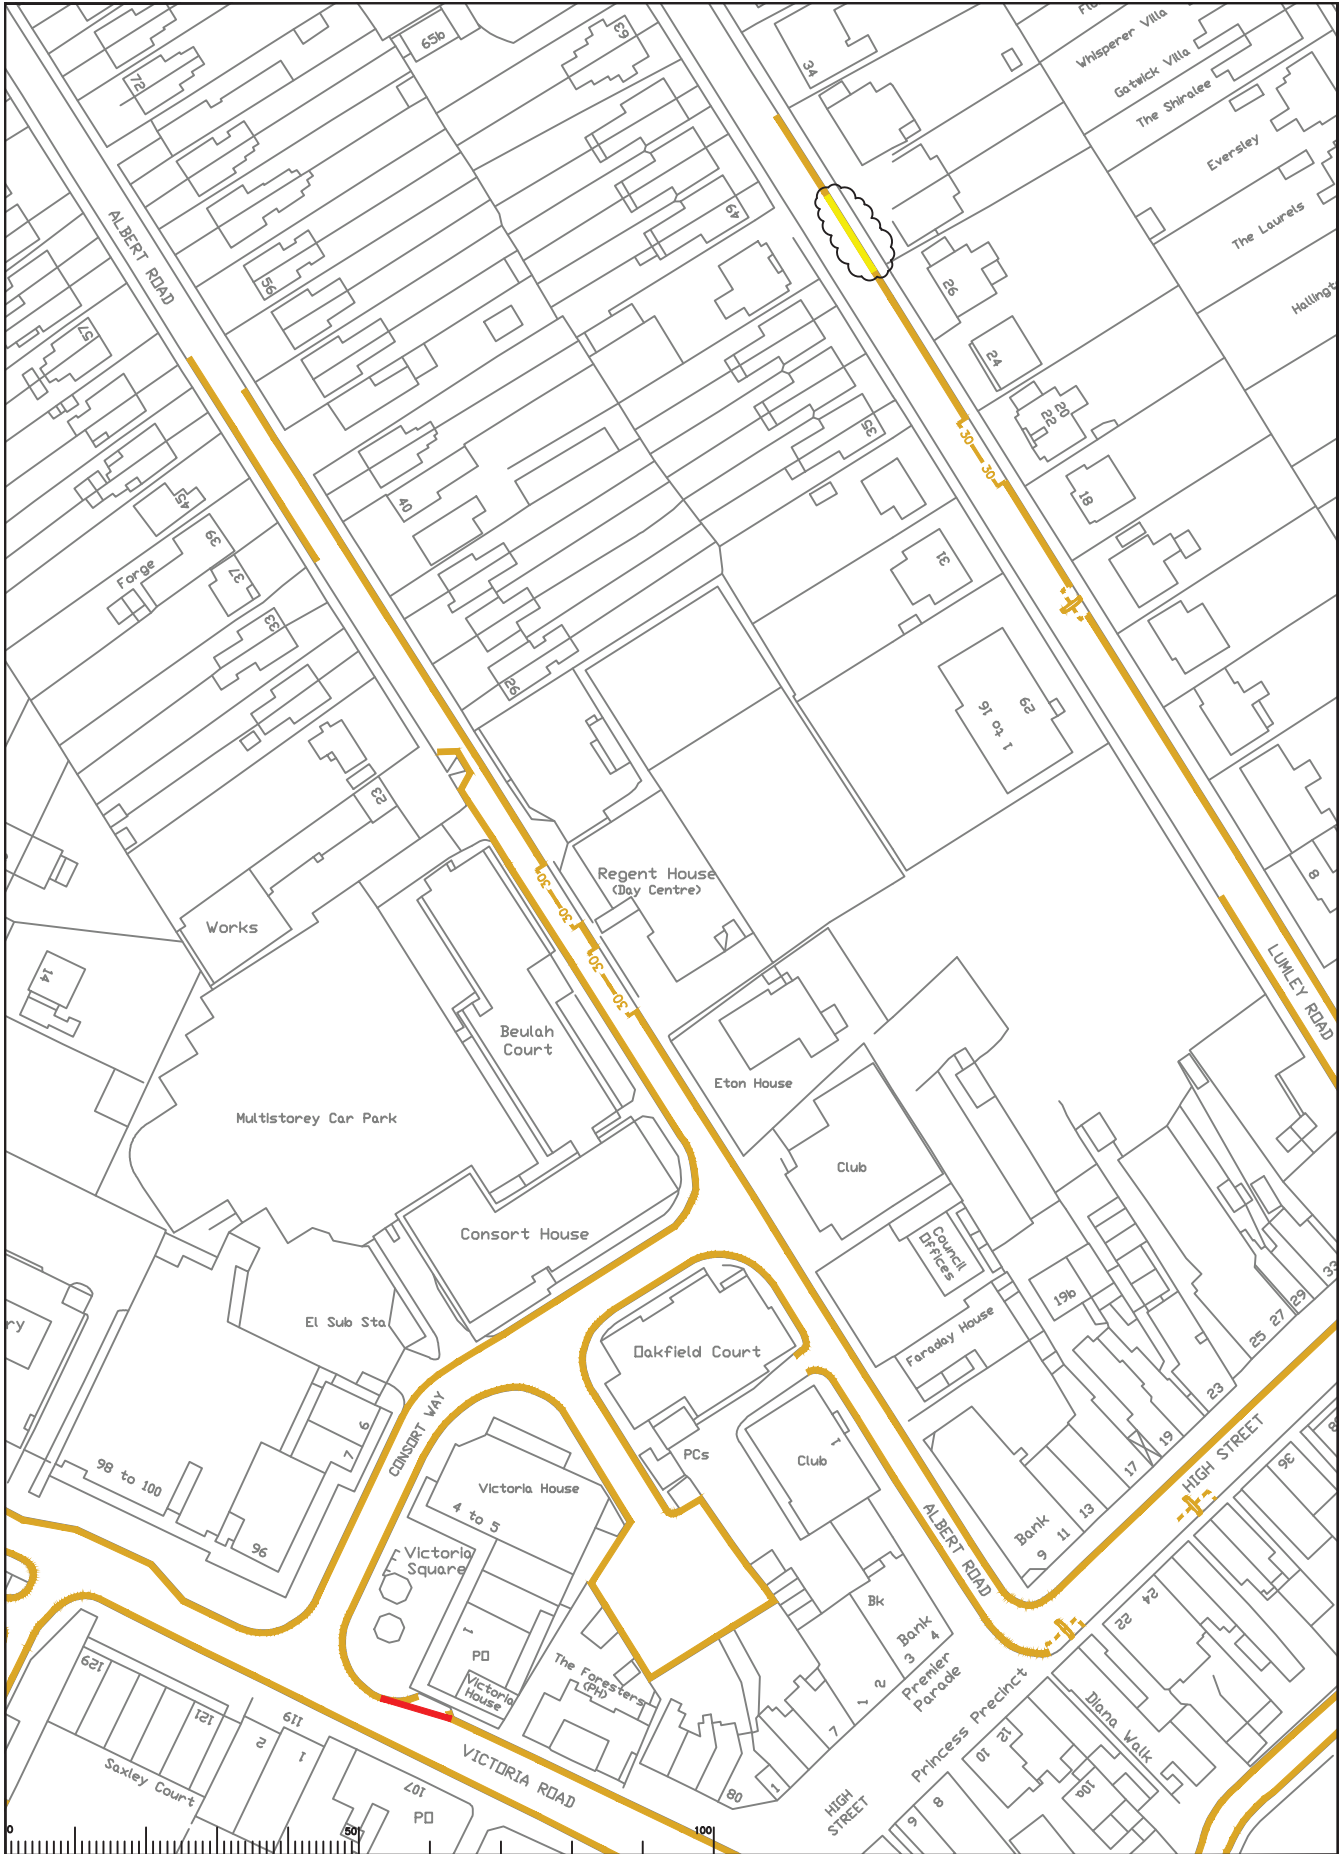


-  AT ANY TIME
-  08.00 - 18.00 MONDAY-SATURDAY
-  08.00 - 18.30 MONDAY-SATURDAY
-  08.00 - 18.00 MONDAY-FRIDAY
-  08.00 - 18.30 MONDAY-FRIDAY
-  10.00 - 11.00 MONDAY-FRIDAY
-  10.00 - 12.00 MONDAY-FRIDAY
-  DISABLED PARKING - NO TIME LIMIT
-  DISABLED PARKING 08.00 - 18.30 MON-SAT 3HRS NO RETURN 1HR
-  PARKING FREE UNLIMITED
-  PARKING 08.00 - 18.30 MON-SAT 2HRS NO RETURN 1HR
-  PARKING MON-SUN 20MINS NO RETURN 1HR
-  10.00 - 12.00 MONDAY-FRIDAY, PERMIT HOLDERS ONLY
-  SCHOOL KEEP-CLEAR TERM TIME 08.15 - 16.30
-  PARKING 08.00 - 18.30 MON-FRI 30MINS NO RETURN 2HRS
-  14.00 - 15.00 MONDAY-FRIDAY
-  PARKING 08.30 - 18.30 MON-SAT 2HRS NO RETURN 1HR
-  08.00 - 18.00 MONDAY-SUNDAY, PERMIT HOLDERS ONLY
-  REVOKE CURRENT RESTRICTIONS
-  EXISTING RESTRICTION, WHICH MAY INCLUDE SYMBOLS


<table border="1" style="width: 100%; border-collapse: collapse;"> <thead> <tr> <th>Rev</th> <th>Description</th> <th>Drawn</th> <th>Sig.</th> <th>Date</th> <th>Chkd</th> <th>Sig.</th> <th>Date</th> <th>Appr</th> <th>Sig.</th> <th>Date</th> </tr> </thead> <tbody> <tr><td> </td><td> </td><td> </td><td> </td><td> </td><td> </td><td> </td><td> </td><td> </td><td> </td><td> </td></tr> <tr><td> </td><td> </td><td> </td><td> </td><td> </td><td> </td><td> </td><td> </td><td> </td><td> </td><td> </td></tr> <tr><td> </td><td> </td><td> </td><td> </td><td> </td><td> </td><td> </td><td> </td><td> </td><td> </td><td> </td></tr> </tbody> </table>	Rev	Description	Drawn	Sig.	Date	Chkd	Sig.	Date	Appr	Sig.	Date																																		<p>North Point</p> 	<p><small>Visual signs for the proposed parking spaces will be the responsibility of the Contractor of the Highway's Highway Office. © Crown copyright. Unauthorised reproduction infringes Crown copyright and may lead to prosecution or civil proceedings. Surrey County Council LA 07/0272 1000.</small></p> <table border="1" style="width: 100%; border-collapse: collapse;"> <tr> <td>Drawn by</td> <td>SDC</td> <td>Sig.</td> <td>SDC</td> <td>Date</td> <td>06.02.14</td> </tr> <tr> <td>Checked by</td> <td>RH</td> <td>Sig.</td> <td>RH</td> <td>Date</td> <td>06.02.14</td> </tr> <tr> <td>Approved by</td> <td>DC</td> <td>Sig.</td> <td>DC</td> <td>Date</td> <td>06.02.14</td> </tr> </table>	Drawn by	SDC	Sig.	SDC	Date	06.02.14	Checked by	RH	Sig.	RH	Date	06.02.14	Approved by	DC	Sig.	DC	Date	06.02.14	<p>Project</p> <p style="text-align: center;">Reigate and Banstead Parking Review 2014 Parking Review</p> <hr/> <p style="text-align: center;">Proposed Waiting Restrictions Key to Restrictions</p> <p style="text-align: right;">SHEET OF</p>	<p>Project No.</p> <p>Contract Sheet No.</p> <p>SURREY COUNTY COUNCIL Sustainable Development Surrey Highways</p> <p>Drawing No. KEY</p> <p>Revision</p> <p>Classification COMM</p>
Rev	Description	Drawn	Sig.	Date	Chkd	Sig.	Date	Appr	Sig.	Date	
Drawn by	SDC	Sig.	SDC	Date	06.02.14	
Checked by	RH	Sig.	RH	Date	06.02.14	
Approved by	DC	Sig.	DC	Date	06.02.14	



<table border="1"> <thead> <tr> <th>Rev</th> <th>Description</th> <th>Drwn</th> <th>Sig.</th> <th>Date</th> <th>Chkd</th> <th>Sig.</th> <th>Date</th> <th>Appr</th> <th>Sig.</th> <th>Date</th> </tr> </thead> <tbody> <tr> <td> </td> <td> </td> <td> </td> <td> </td> <td> </td> <td> </td> <td> </td> <td> </td> <td> </td> <td> </td> <td> </td> </tr> </tbody> </table>										Rev	Description	Drwn	Sig.	Date	Chkd	Sig.	Date	Appr	Sig.	Date												<p>North Point</p>		<p>Based upon the Ordnance Survey mapping with the permission of the Controller of the Ordnance Survey. Crown copyright. Unauthorised reproduction is prohibited. © Crown copyright and/or the Ordnance Survey. All rights reserved.</p>		<p>Project: Reigate and Banstead Parking Review 2014 Parking Review</p>		<p>SURREY COUNTY COUNCIL Sustainable Development Surrey Highways</p>		<p>Project No. 52 Drawing No. 52 Revision COMM</p>	
Rev	Description	Drwn	Sig.	Date	Chkd	Sig.	Date	Appr	Sig.	Date																															
<p>Drawn by SDC Date 06.02.14 Checked by RH Date 06.02.14 Approved by DC Date 06.02.14</p>										<p>Drawing: Proposed Waiting Restrictions Victoria Close / Victoria Rd, Horley</p>		<p>Scale: 1:1250 Drawing: 2.dwg</p>		<p>Sheet 1 of 1</p>																											



<table border="1" style="width:100%; border-collapse: collapse;"> <thead> <tr> <th>Rev</th> <th>Description</th> <th>Drwn</th> <th>Sig.</th> <th>Date</th> <th>Chkd</th> <th>Sig.</th> <th>Date</th> <th>Appr</th> <th>Sig.</th> <th>Date</th> </tr> </thead> <tbody> <tr> <td> </td> <td> </td> <td> </td> <td> </td> <td> </td> <td> </td> <td> </td> <td> </td> <td> </td> <td> </td> <td> </td> </tr> </tbody> </table>	Rev	Description	Drwn	Sig.	Date	Chkd	Sig.	Date	Appr	Sig.	Date													<p>Based upon the Ordnance Survey mapping with the permission of the Controller of the Ordnance Survey. Crown copyright. Unauthorised reproduction is prohibited by law. Ordnance Survey is a registered trademark of the Ordnance Survey. © Crown copyright. Unauthorised reproduction is prohibited by law. Ordnance Survey is a registered trademark of the Ordnance Survey. LA 07872 1000.</p> <p>Drawn by SDC Date 06.02.14 Checked by RH Date 06.02.14 Approved by DC Date 06.02.14</p>	<p>Reigate and Banstead Parking Review 2014 Parking Review</p> <p>Proposed Waiting Restrictions Lumley Rd / Victoria Rd, Horley</p>	<p>SURREY COUNTY COUNCIL Sustainable Development Surrey Highways</p>	<p>Project No. Contract No. Drawing No. 53 Revision Surrey Highways COMM</p>
Rev	Description	Drwn	Sig.	Date	Chkd	Sig.	Date	Appr	Sig.	Date																	

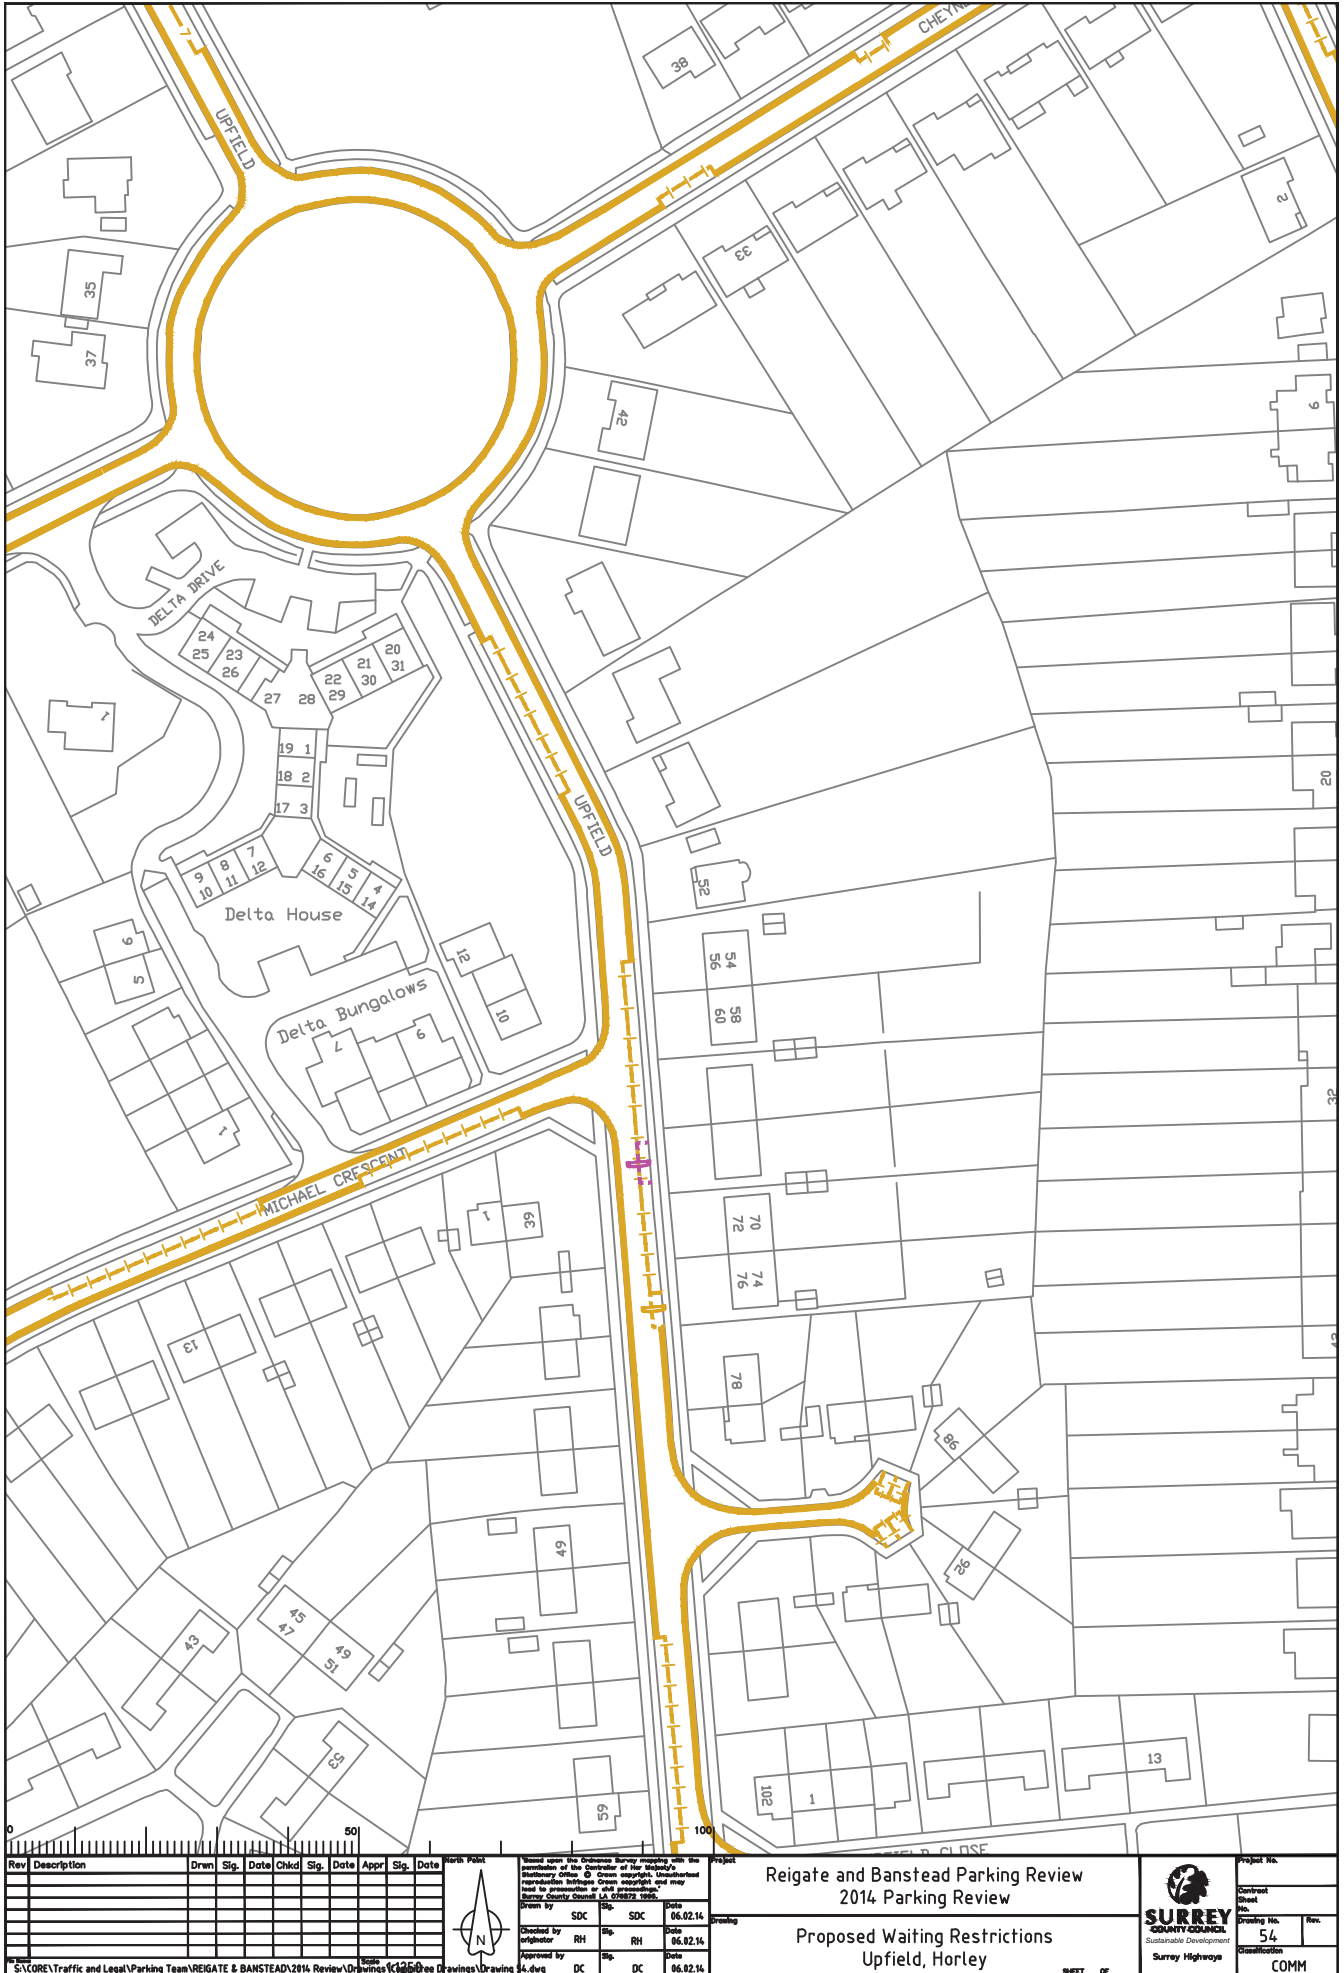

Rev	Description	Drwn	Sig.	Date	Chkd	Sig.	Date	Appr	Sig.	Date

Scale 1:1250
 North Point
 Based upon the Ordnance Survey mapping with the permission of the Controller of the Ordnance Survey. © Crown copyright. Unauthorised reproduction is prohibited. © 2014. All rights reserved. Surrey County Council LA 078272 1000.
 Drawn by SDC Date 06.02.14
 Checked by RH Date 06.02.14
 Approved by DC Date 06.02.14

Project
 Reigate and Banstead Parking Review
 2014 Parking Review
 Proposed Waiting Restrictions
 Upfield, Horley
 SHEET OF

SURREY COUNTY COUNCIL
 Sustainable Development
 Surrey Highways
 Project No.
 Contract No.
 Drawing No. 54
 Revision
 Classification
 COMM