




-  AT ANY TIME
-  08.00 - 18.00 MONDAY-SATURDAY
-  08.00 - 18.30 MONDAY-SATURDAY
-  08.00 - 18.00 MONDAY-FRIDAY
-  08.00 - 18.30 MONDAY-FRIDAY
-  10.00 - 11.00 MONDAY-FRIDAY
-  10.00 - 12.00 MONDAY-FRIDAY
-  DISABLED PARKING - NO TIME LIMIT
-  DISABLED PARKING 08.00 - 18.30 MON-SAT 3HRS NO RETURN 1HR
-  PARKING FREE UNLIMITED
-  PARKING 08.00 - 18.30 MON-SAT 2HRS NO RETURN 1HR
-  PARKING MON-SUN 20MINS NO RETURN 1HR
-  10.00 - 12.00 MONDAY-FRIDAY, PERMIT HOLDERS ONLY
-  SCHOOL KEEP-CLEAR TERM TIME 08.15 - 16.30
-  PARKING 08.00 - 18.30 MON-FRI 30MINS NO RETURN 2HRS
-  14.00 - 15.00 MONDAY-FRIDAY
-  PARKING 08.30 - 18.30 MON-SAT 2HRS NO RETURN 1HR
-  08.00 - 18.00 MONDAY-SUNDAY, PERMIT HOLDERS ONLY
-  REVOKE CURRENT RESTRICTIONS
-  EXISTING RESTRICTION, WHICH MAY INCLUDE SYMBOLS

<table border="1" style="width: 100%; border-collapse: collapse;"> <thead> <tr> <th>Rev</th> <th>Description</th> <th>Drawn</th> <th>Sig.</th> <th>Date</th> <th>Chkd</th> <th>Sig.</th> <th>Date</th> <th>Appr</th> <th>Sig.</th> <th>Date</th> </tr> </thead> <tbody> <tr><td> </td><td> </td><td> </td><td> </td><td> </td><td> </td><td> </td><td> </td><td> </td><td> </td><td> </td></tr> <tr><td> </td><td> </td><td> </td><td> </td><td> </td><td> </td><td> </td><td> </td><td> </td><td> </td><td> </td></tr> <tr><td> </td><td> </td><td> </td><td> </td><td> </td><td> </td><td> </td><td> </td><td> </td><td> </td><td> </td></tr> </tbody> </table>	Rev	Description	Drawn	Sig.	Date	Chkd	Sig.	Date	Appr	Sig.	Date																																			<p>Visuals from the Ordnance Survey mapping with the permission of the Controller of Her Majesty's Stationery Office. © Crown copyright. Unauthorised reproduction infringes Crown copyright and may lead to prosecution or civil proceedings. Surrey County Council LA 076272 1000.</p> <p>Drawn by SDC Checked by RH Approved by DC</p> <p>Sig. SDC Sig. RH Sig. DC</p> <p>Date 06.02.14 Date 06.02.14 Date 06.02.14</p>	<p>Project</p> <p>Reigate and Banstead Parking Review 2014 Parking Review</p> <p>Proposed Waiting Restrictions Key to Restrictions</p>	 <p>SURREY COUNTY COUNCIL Sustainable Development Surrey Highways</p>	<table border="1" style="width: 100%; border-collapse: collapse;"> <tr><td>Project No.</td></tr> <tr><td>Contract No.</td></tr> <tr><td>Sheet No.</td></tr> <tr><td>Drawing No.</td></tr> <tr><td>Rev.</td></tr> <tr><td>Classification</td></tr> </table>	Project No.	Contract No.	Sheet No.	Drawing No.	Rev.	Classification
Rev	Description	Drawn	Sig.	Date	Chkd	Sig.	Date	Appr	Sig.	Date	
Project No.	
Contract No.	
Sheet No.	
Drawing No.	
Rev.	
Classification	
<p>S:\CORE1\Traffic and Legal\Parking Team\REIGATE & BANSTEAD\2014 Review\Drawings\Key.dwg</p>	
<p>Page 93</p>	
<p>SHEET OF</p>	



Rev	Description	Drawn	Sig.	Date	Chkd	Sig.	Date	Appr	Sig.	Date

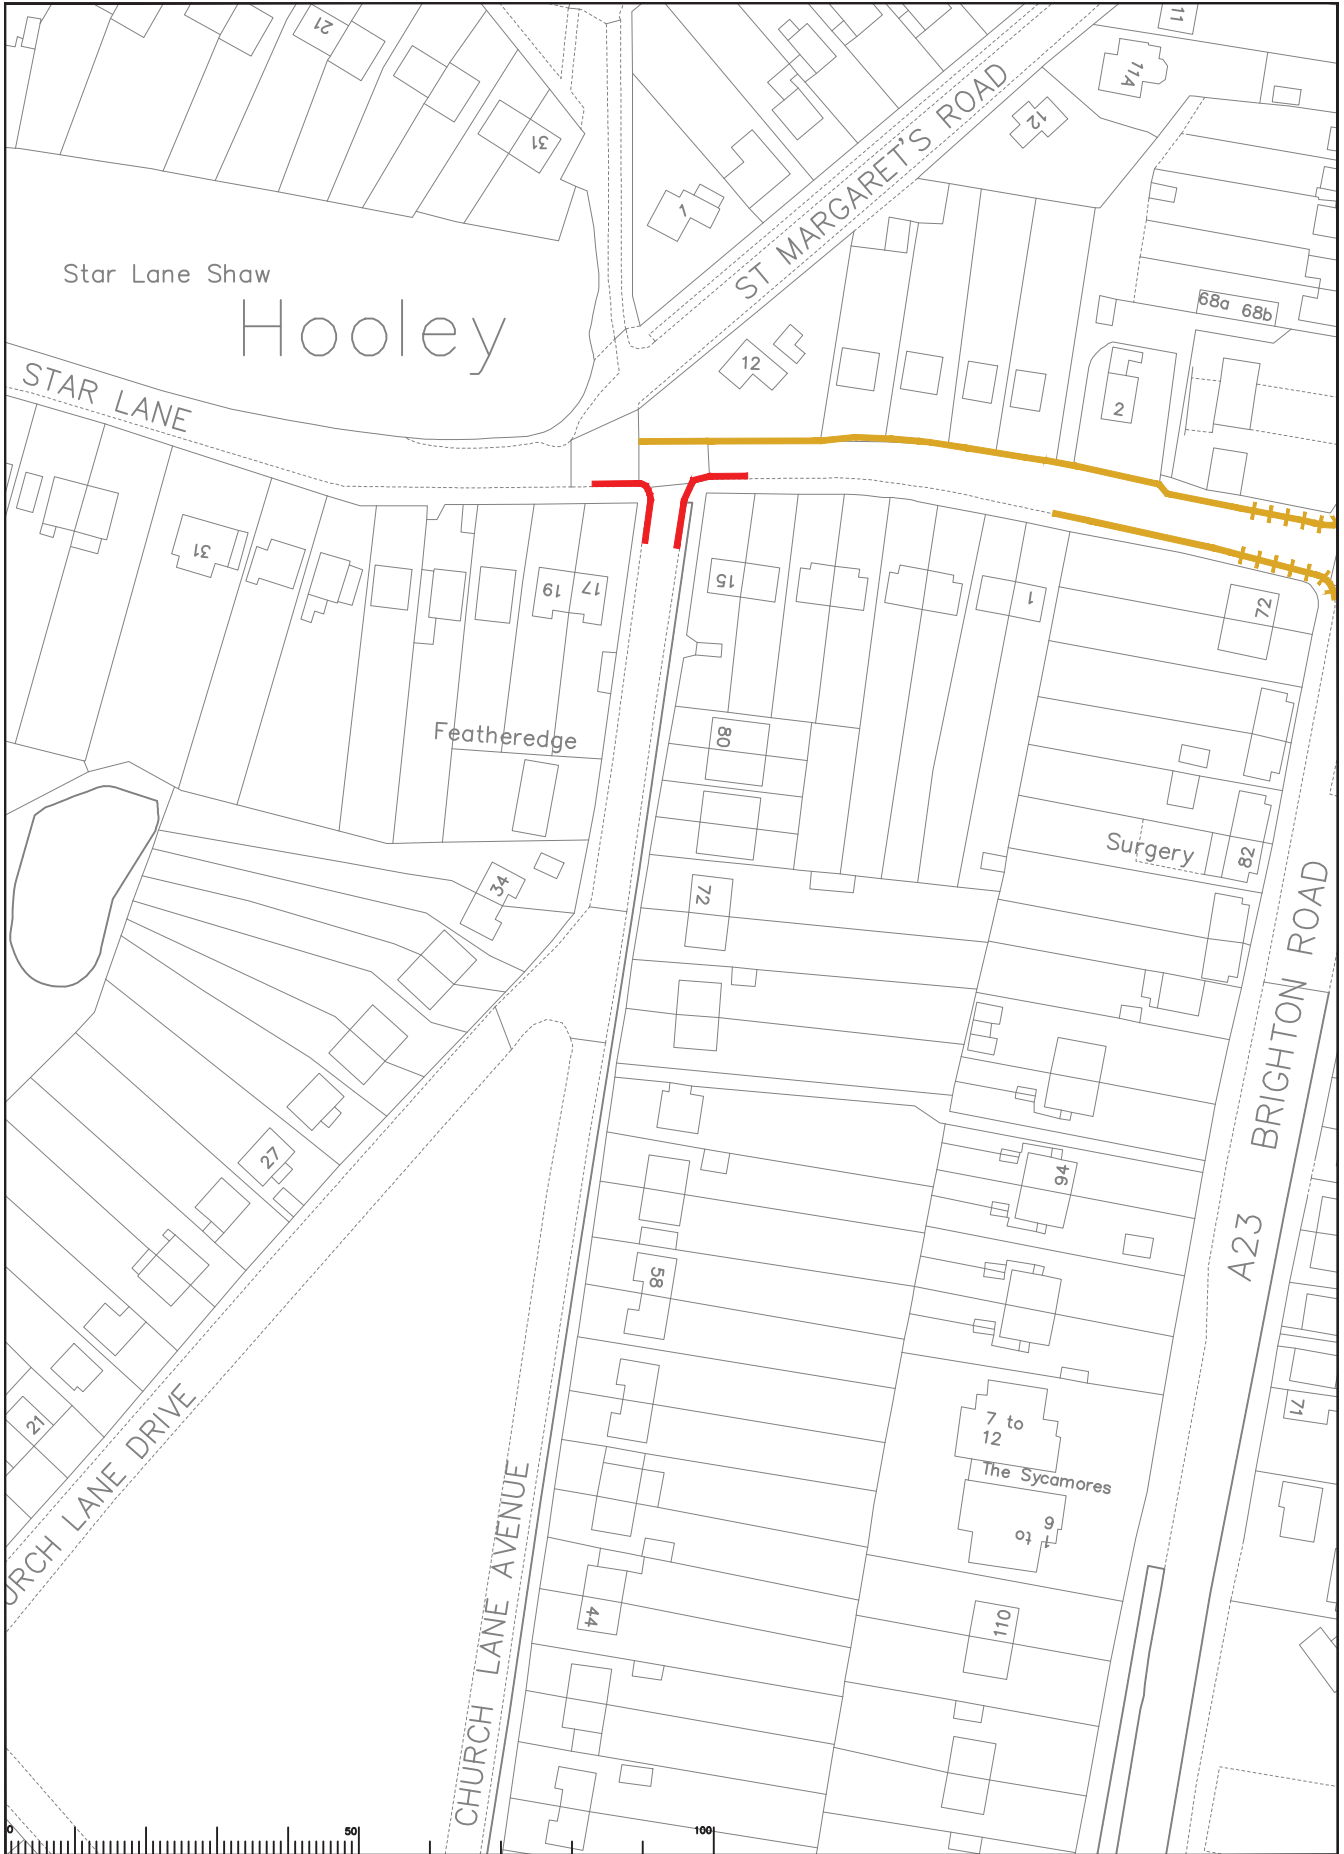Scale: 1:1250
 North Point:

Based upon the Ordnance Survey map with the permission of the Controller of the Ordnance Survey. Crown copyright. Unauthorised reproduction is prohibited. © Crown copyright and the Ordnance Survey. All rights reserved. Surrey County Council LA 07822 1000.

Drawn by: SDC
 Checked by: RH
 Approved by: DC


Date: 06.02.14
 Date: 06.02.14
 Date: 06.02.14

Project: Reigate and Banstead Parking Review
 2014 Parking Review

Proposed Waiting Restrictions
 Church Lane Av / Star Lane, Hooley

Project No.:
 Contract No.:
 Drawing No.: 16
 Revision: COMM

SURREY COUNTY COUNCIL
 Sustainable Development
 Surrey Highways

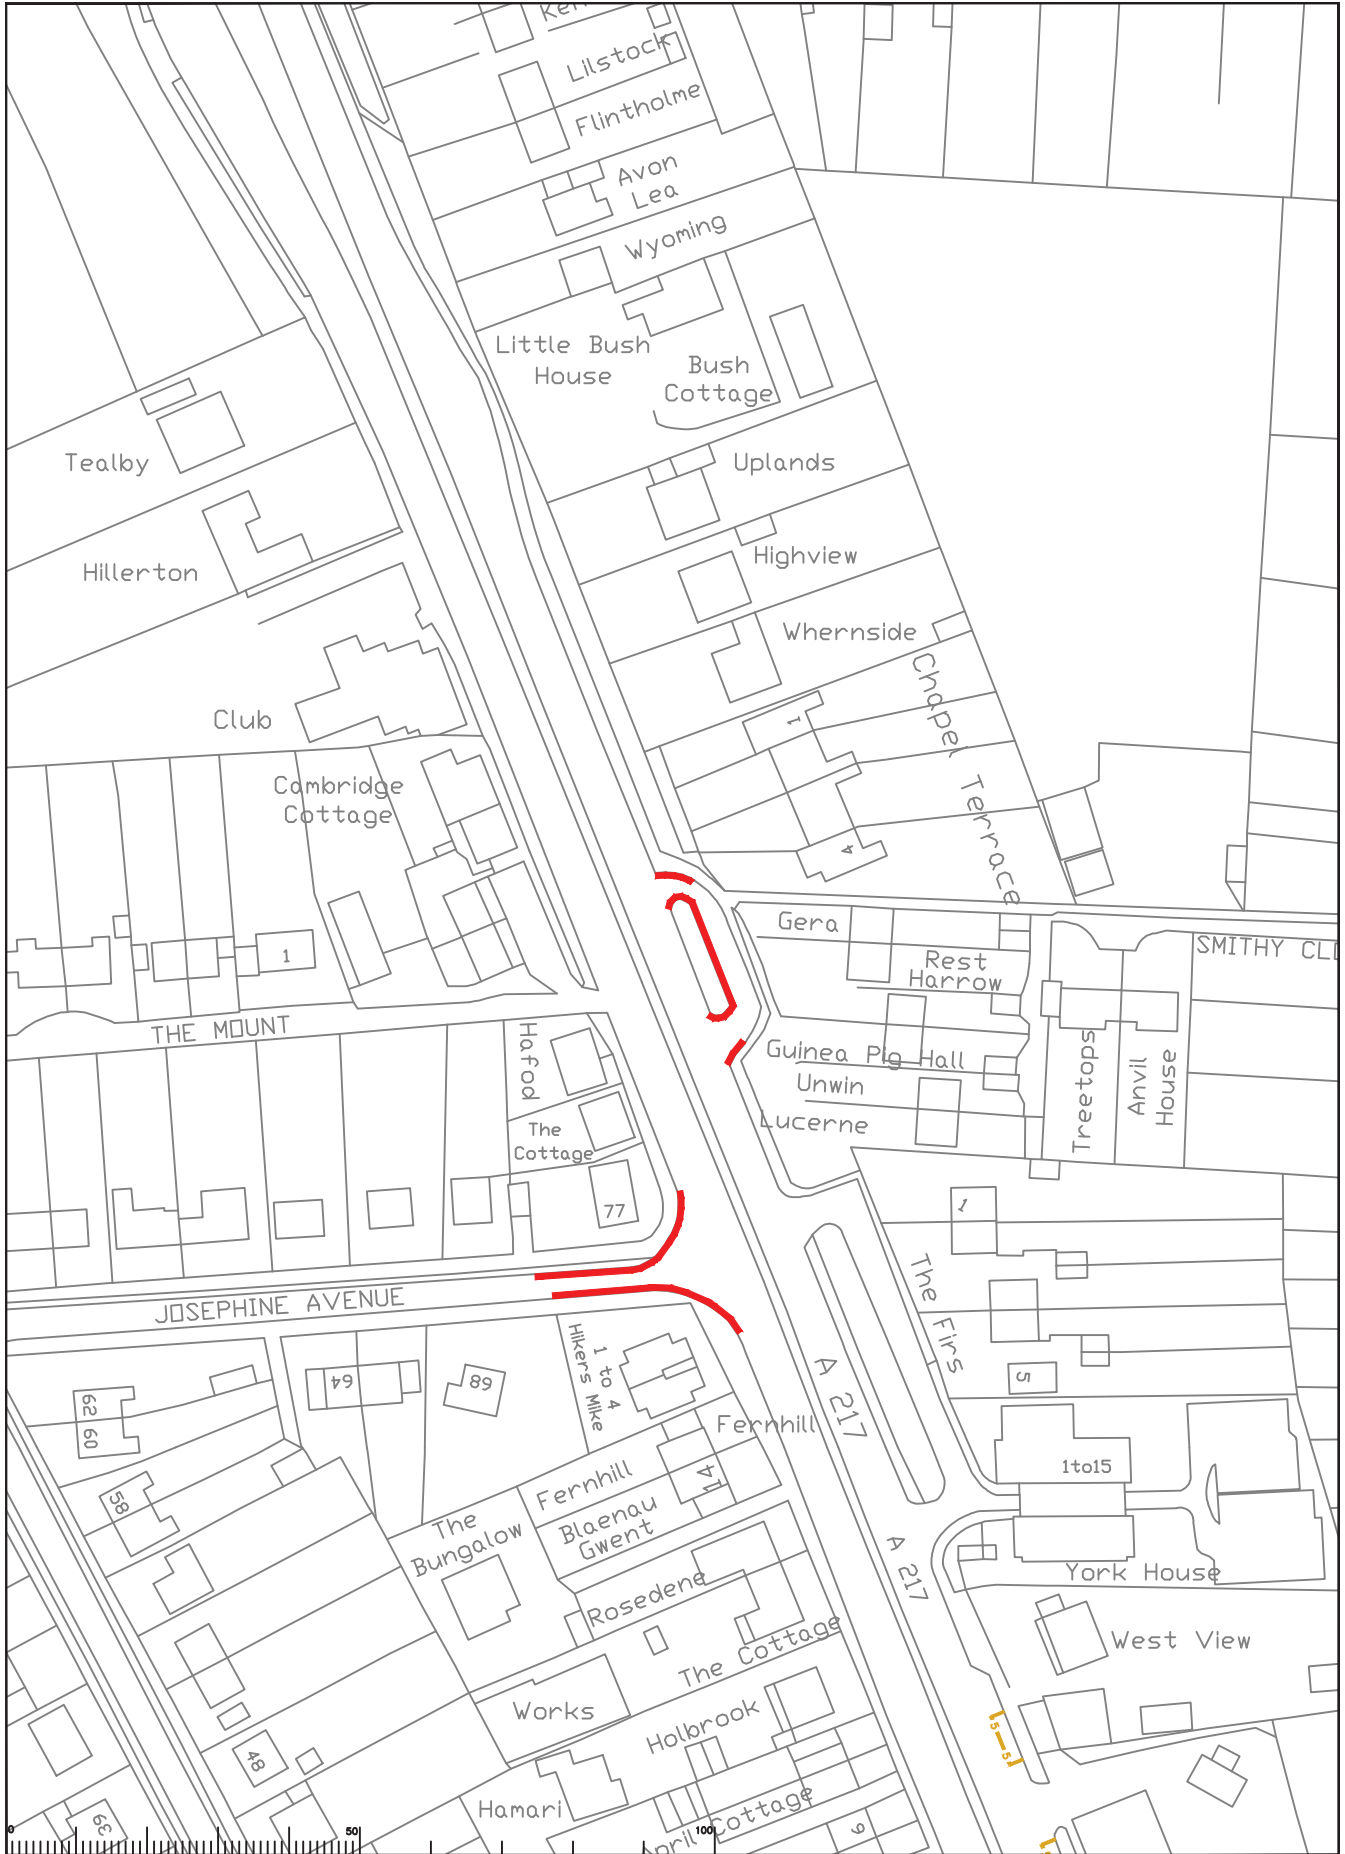

Rev	Description	Drwn	Sig.	Date	Chkd	Sig.	Date	Appr	Sig.	Date

North

Based upon the Ordnance Survey mapping with the permission of the Controller of the Ordnance Survey Office. © Crown copyright. Unauthorised reproduction is prohibited. Ordnance Survey is a registered trademark of the Ordnance Survey. 

Drawn by SDC Date 06.02.14
 Checked by RH Date 06.02.14
 Approved by DC Date 06.02.14


Reigate and Banstead Parking Review
2014 Parking Review

Proposed Waiting Restrictions
 Brighton Rd (opp The Mount) & Josephine Av, Lower Kingswood

SURREY COUNTY COUNCIL
 Sustainable Development


Project No. 17
 Drawing No. 17
 Classification COMM

ITEM 8

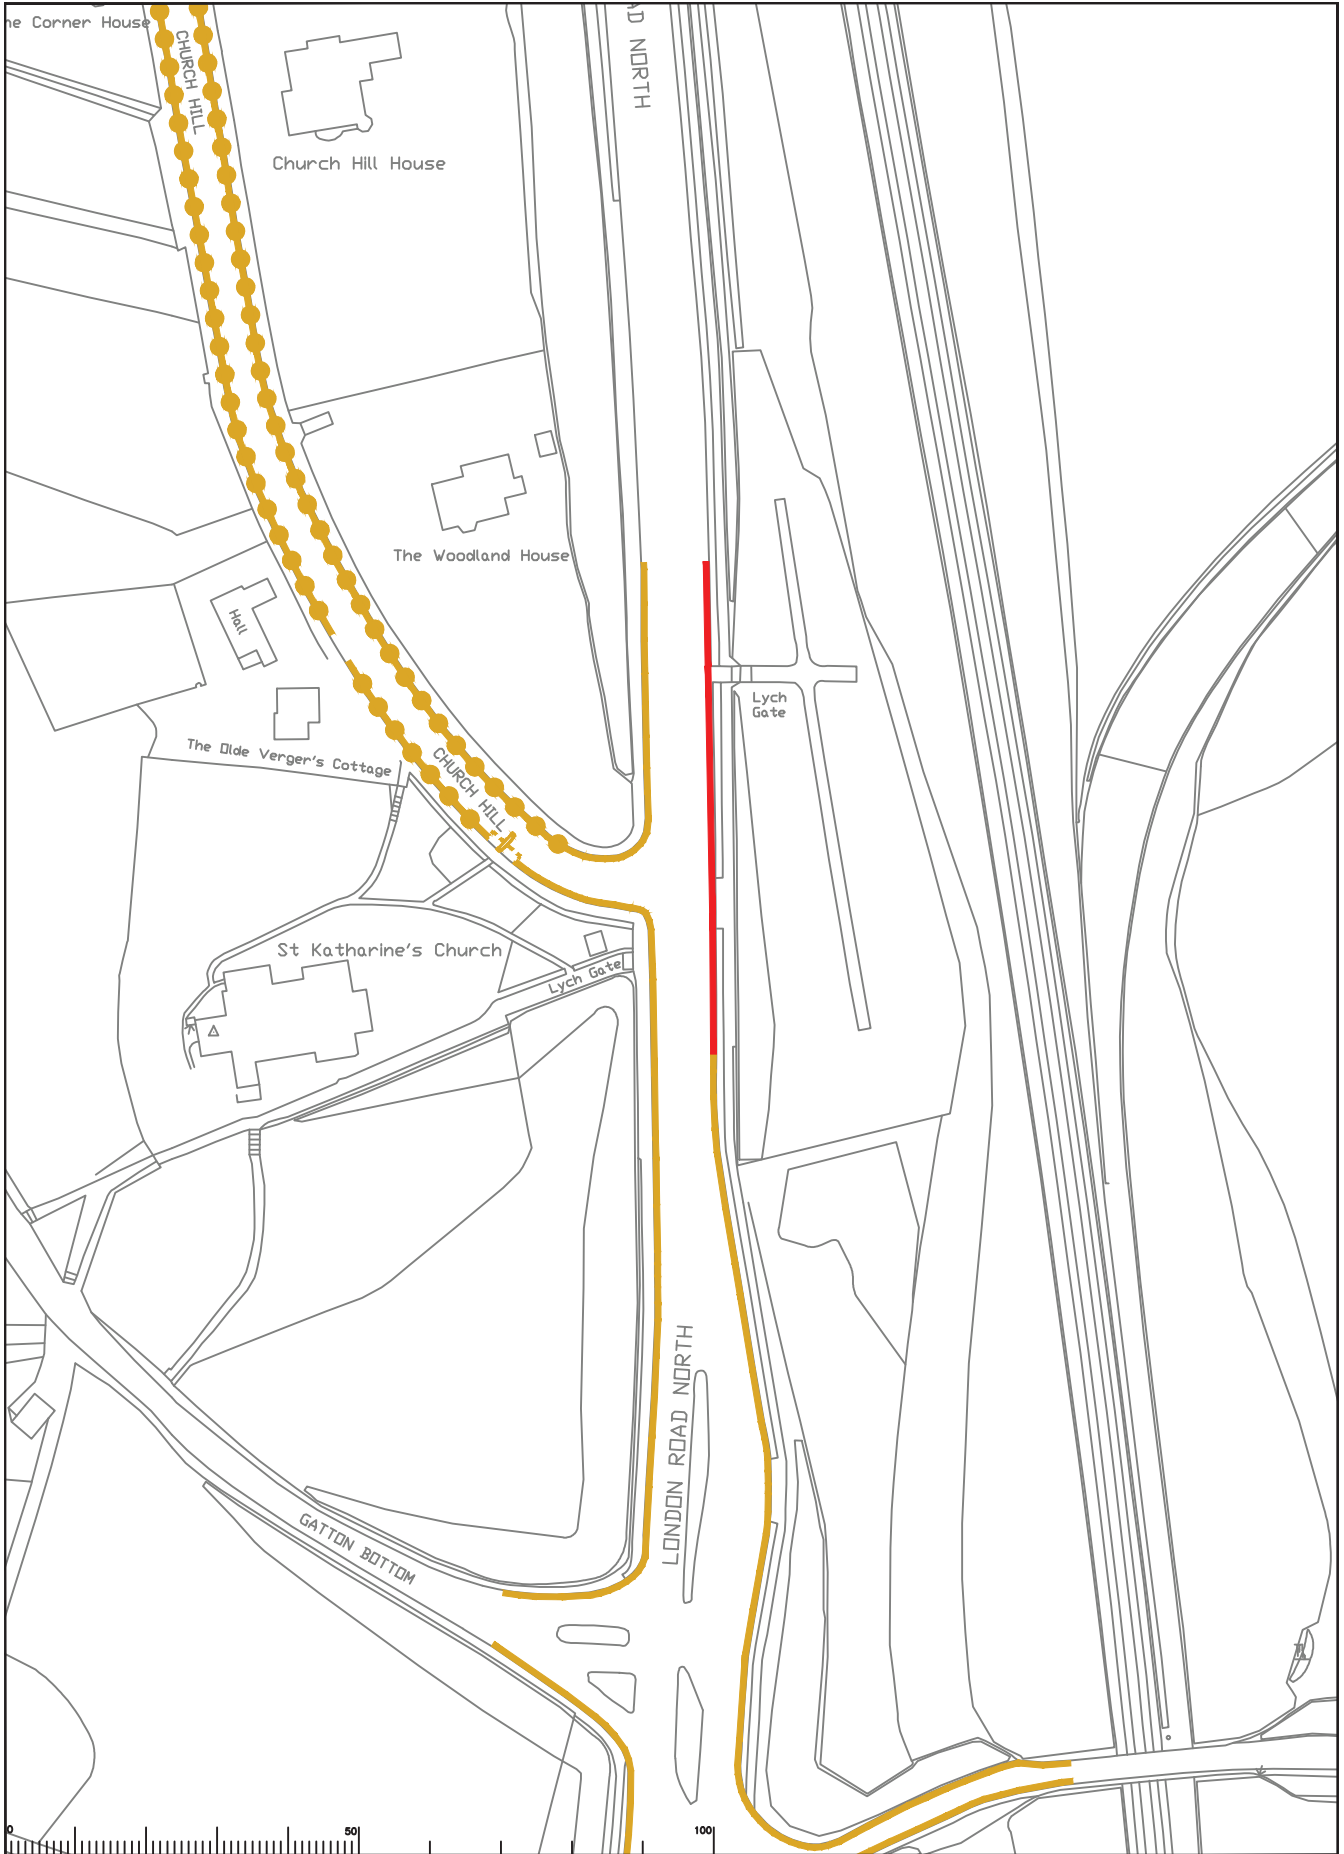

Rev	Description	Drwn	Sig.	Date	Chkd	Sig.	Date	Appr	Sig.	Date

Drawn by SDC Checked by RH Approved by DC	Date 06.02.14 Date 06.02.14 Date 06.02.14	Project Reigate and Banstead Parking Review 2014 Parking Review Proposed Waiting Restrictions London Road North, Merstham	Project No. Drawing No. 18 Classification COMM
--	--	---	--

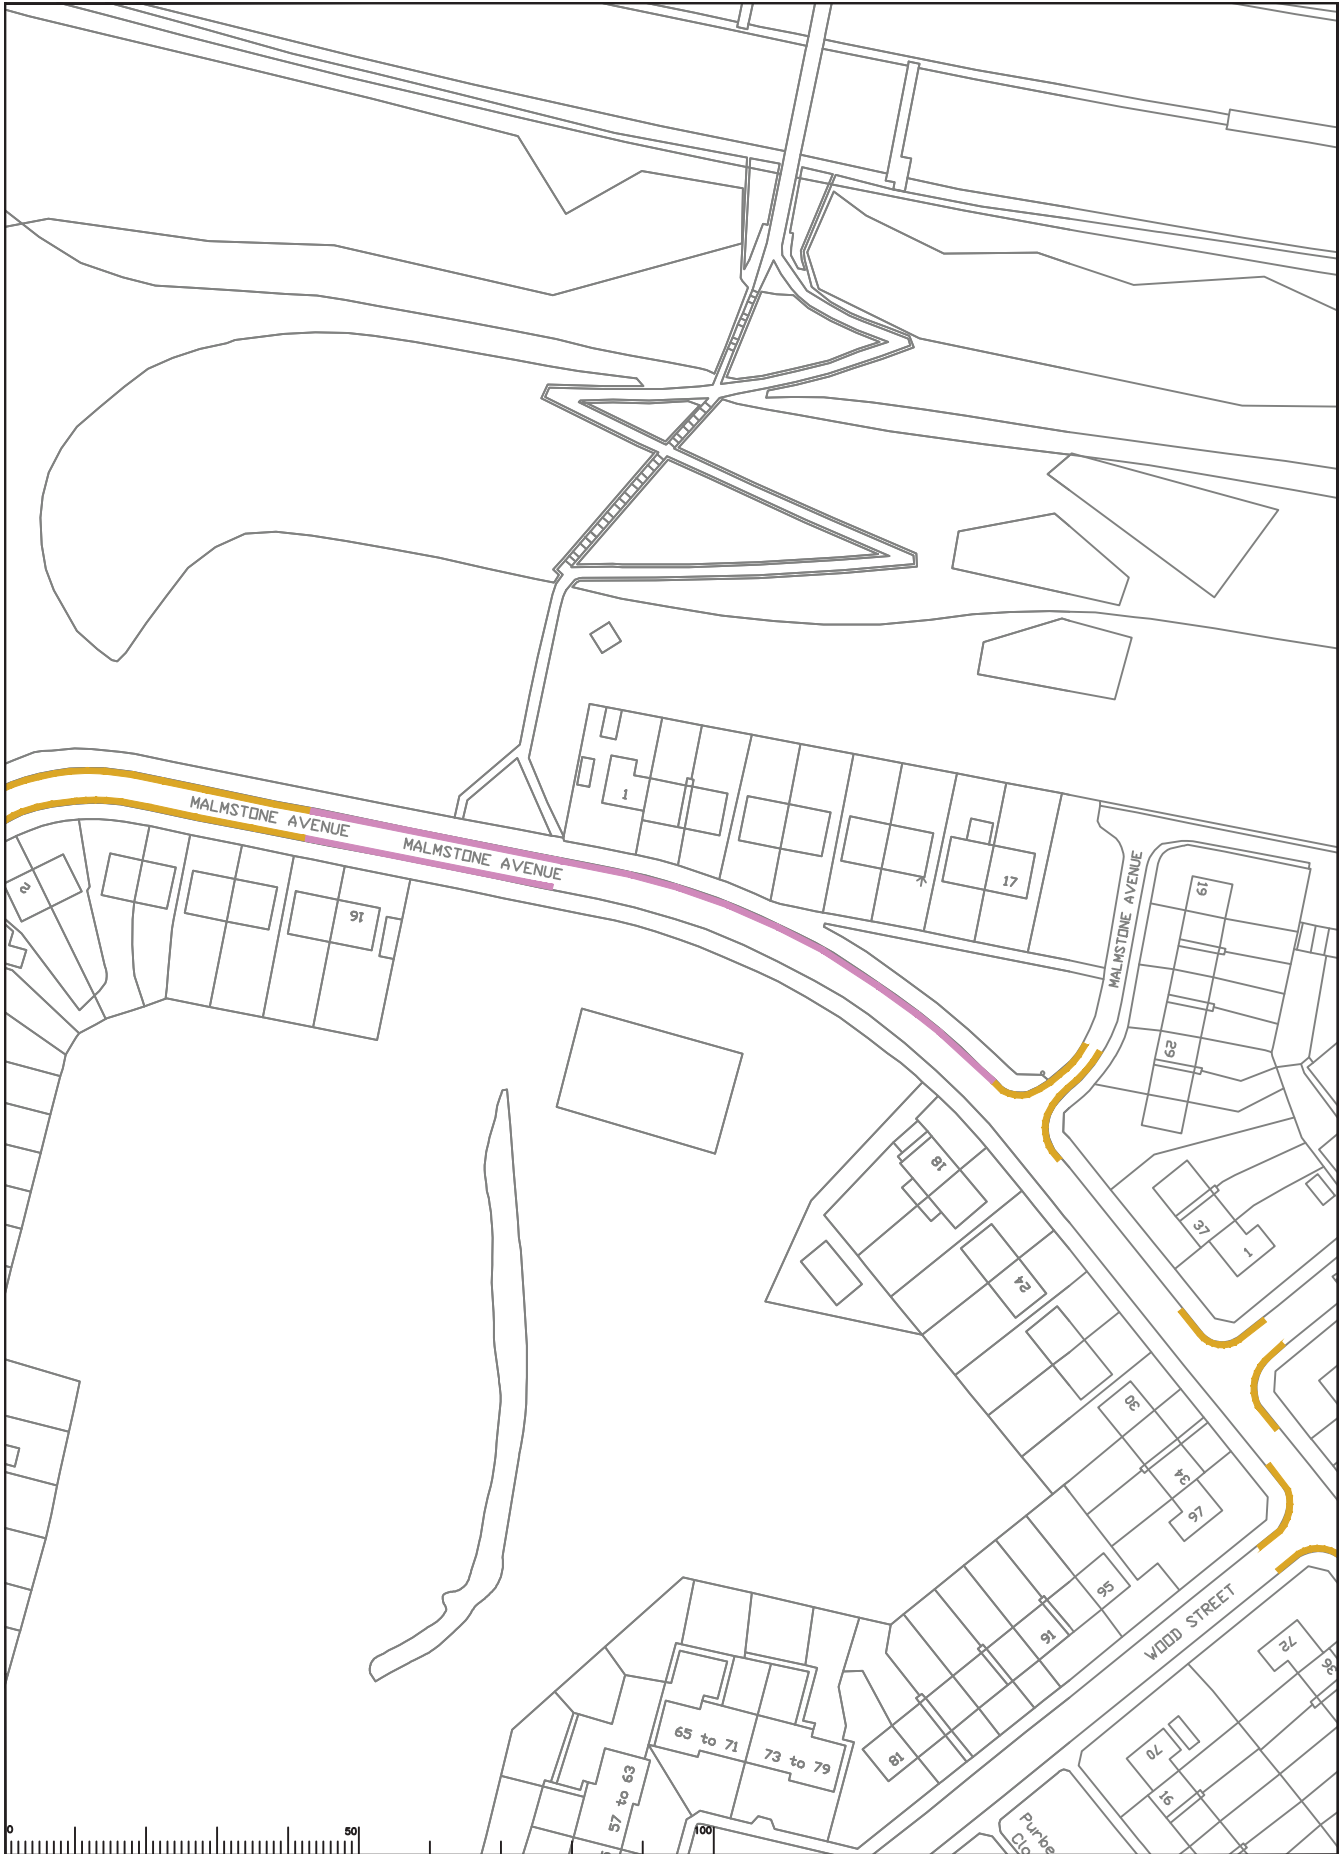


Rev	Description	Drwn	Sig.	Date	Chkd	Sig.	Date	Appr	Sig.	Date

Scale: 1:1000
 North Point
 Checked by: SDC
 Drawn by: RH
 Approved by: DC
 Date: 06.02.14
 Date: 06.02.14
 Date: 06.02.14

Project: Reigate and Banstead Parking Review
 2014 Parking Review
 Drawing: Proposed Waiting Restrictions
 Malmstone Avenue, Merstham
 SHEET OF

Project No. _____
 Contract No. _____
SURREY COUNTY COUNCIL
 Sustainable Development
 Survey Highways
 Drawing No. 19
 Revision: COMM

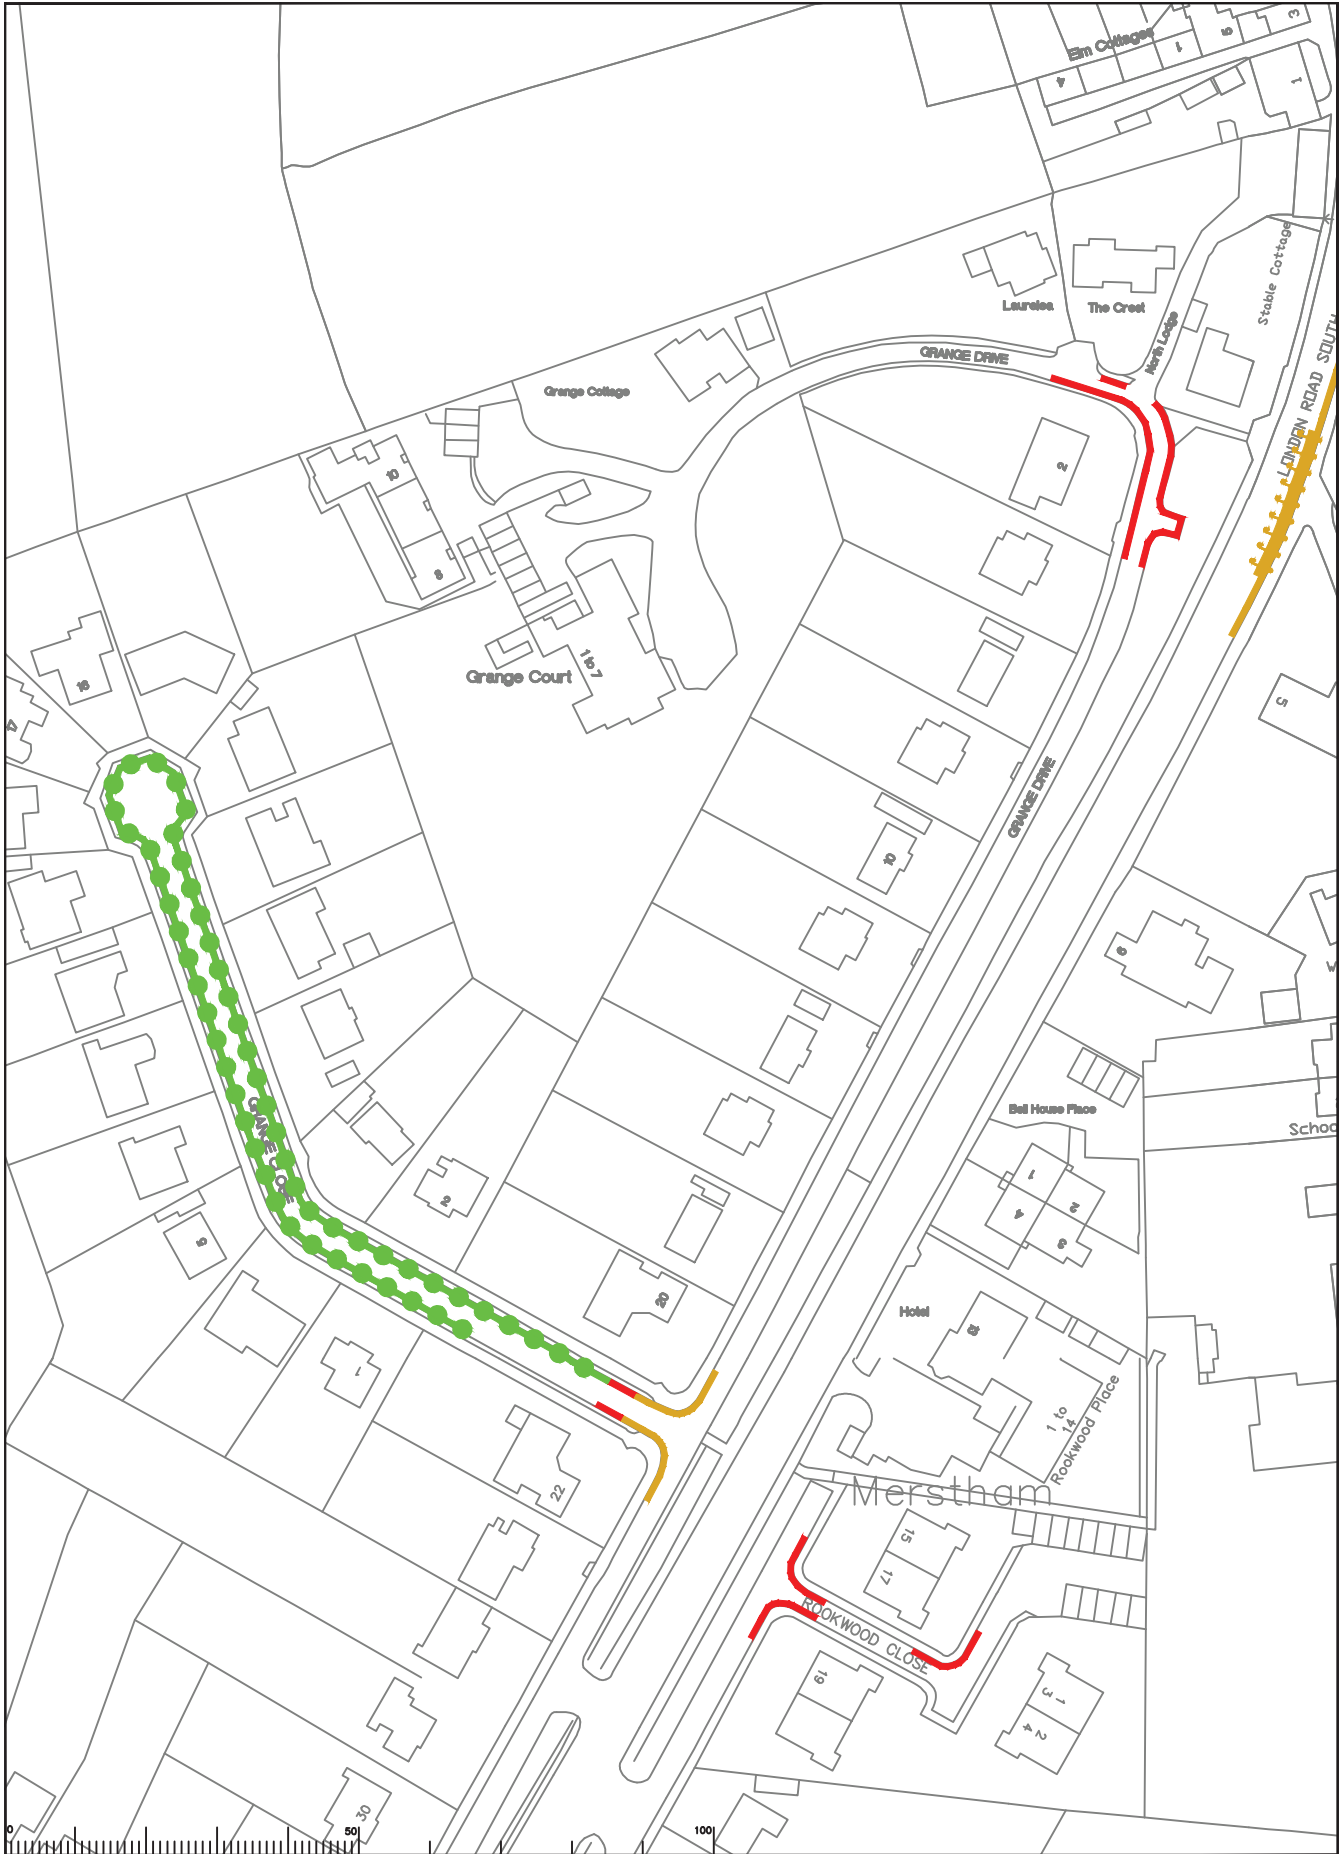

Rev	Description	Drwn	Sig.	Date	Chkd	Sig.	Date	Appr	Sig.	Date

North Point

Based upon the Ordnance Survey map with the permission of the Controller of the Ordnance Survey. Crown copyright. Unauthorised reproduction is prohibited by law. Ordnance Survey is a registered trademark of the Ordnance Survey. © Crown copyright. Ordnance Survey is a registered trademark of the Ordnance Survey. All rights reserved. Ordnance Survey is a registered trademark of the Ordnance Survey. All rights reserved.


Drawn by SDC Date 06.02.14
 Checked by RH Date 06.02.14
 Approved by DC Date 06.02.14

Project: Reigate and Banstead Parking Review
 2014 Parking Review

Drawing: Proposed Waiting Restrictions
 Grange Dr, Grange CIs & Rookwood CIs, Merstham

SURREY COUNTY COUNCIL
 Sustainable Development

Project No. 20
 Drawing No. 20
 Classification: COMM

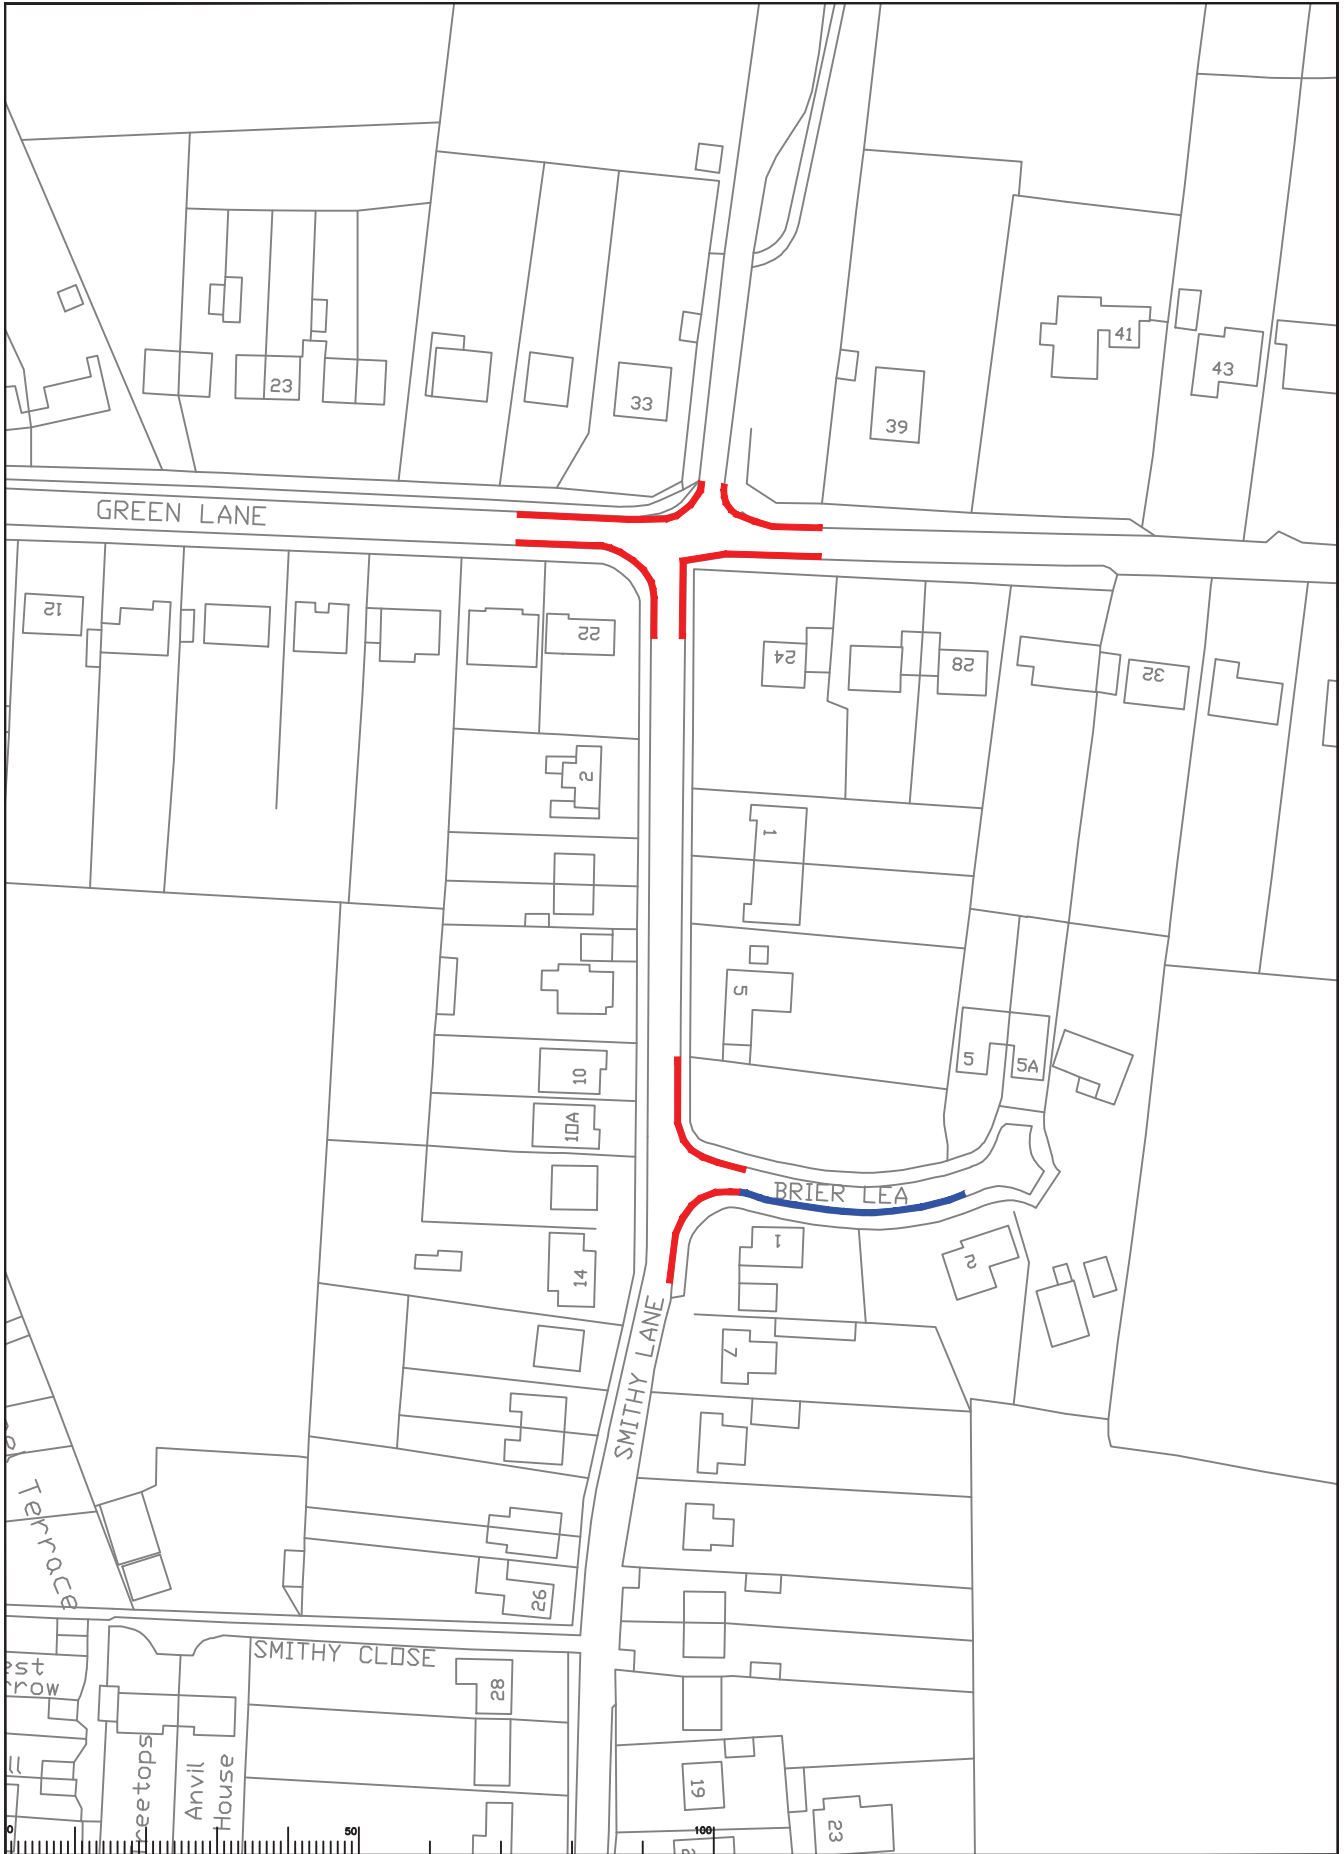

Rev	Description	Drwn	Sig.	Date	Chkd	Sig.	Date	Appr	Sig.	Date

North Point

Based upon the Ordnance Survey mapping with the permission of the Controller of the Ordnance Survey. Crown copyright. Unauthorised reproduction without the permission of the Controller of the Ordnance Survey is prohibited. LA 07827 1000.

Drawn by SDC Date 06.02.14
 Checked by RH Date 06.02.14
 Approved by DC Date 06.02.14

Reigate and Banstead Parking Review
2014 Parking Review

Proposed Waiting Restrictions
 Smithy Ln / Brier Lea & Smithy Ln / Green Ln, Lower Kingswood

Project No. **55**

SURREY COUNTY COUNCIL
 Sustainable Development

Surrey Highways

Classification **COMM**

