




-  AT ANY TIME
-  08.00 - 18.00 MONDAY-SATURDAY
-  08.00 - 18.30 MONDAY-SATURDAY
-  08.00 - 18.00 MONDAY-FRIDAY
-  08.00 - 18.30 MONDAY-FRIDAY
-  10.00 - 11.00 MONDAY-FRIDAY
-  10.00 - 12.00 MONDAY-FRIDAY
-  DISABLED PARKING - NO TIME LIMIT
-  DISABLED PARKING 08.00 - 18.30 MON-SAT 3HRS NO RETURN 1HR
-  PARKING FREE UNLIMITED
-  PARKING 08.00 - 18.30 MON-SAT 2HRS NO RETURN 1HR
-  PARKING MON-SUN 20MINS NO RETURN 1HR
-  10.00 - 12.00 MONDAY-FRIDAY, PERMIT HOLDERS ONLY
-  SCHOOL KEEP-CLEAR TERM TIME 08.15 - 16.30
-  PARKING 08.00 - 18.30 MON-FRI 30MINS NO RETURN 2HRS
-  14.00 - 15.00 MONDAY-FRIDAY
-  PARKING 08.30 - 18.30 MON-SAT 2HRS NO RETURN 1HR
-  08.00 - 18.00 MONDAY-SUNDAY, PERMIT HOLDERS ONLY
-  REVOKE CURRENT RESTRICTIONS
-  EXISTING RESTRICTION, WHICH MAY INCLUDE SYMBOLS

<table border="1" style="width: 100%; border-collapse: collapse;"> <thead> <tr> <th>Rev</th> <th>Description</th> <th>Drawn</th> <th>Sig.</th> <th>Date</th> <th>Chkd</th> <th>Sig.</th> <th>Date</th> <th>Appr</th> <th>Sig.</th> <th>Date</th> </tr> </thead> <tbody> <tr><td> </td><td> </td><td> </td><td> </td><td> </td><td> </td><td> </td><td> </td><td> </td><td> </td><td> </td></tr> <tr><td> </td><td> </td><td> </td><td> </td><td> </td><td> </td><td> </td><td> </td><td> </td><td> </td><td> </td></tr> <tr><td> </td><td> </td><td> </td><td> </td><td> </td><td> </td><td> </td><td> </td><td> </td><td> </td><td> </td></tr> </tbody> </table>	Rev	Description	Drawn	Sig.	Date	Chkd	Sig.	Date	Appr	Sig.	Date																																			<p>Visuals from the Sustainable Surrey meeting with the permission of the Controller of Her Majesty's Stationery Office © Crown copyright. Unauthorised reproduction infringes Crown copyright and may lead to prosecution or civil proceedings. Surrey County Council LA 07/0272 1000.</p> <p>Drawn by SDC Sig. SDC Date 06.02.14</p> <p>Checked by RH Sig. RH Date 06.02.14</p> <p>Approved by DC Sig. DC Date 06.02.14</p>	<p>Project</p> <p>Reigate and Banstead Parking Review 2014 Parking Review</p> <p>Proposed Waiting Restrictions Key to Restrictions</p>	 <p>SURREY COUNTY COUNCIL Sustainable Development Surrey Highways</p>	<p>Project No.</p> <p>Contract No.</p> <p>Sheet No. KEY</p> <p>Rev.</p> <p>Classification COMM</p>
Rev	Description	Drawn	Sig.	Date	Chkd	Sig.	Date	Appr	Sig.	Date																																							



Rev	Description	Drwn	Sig.	Date	Chkd	Sig.	Date	Appr	Sig.	Date

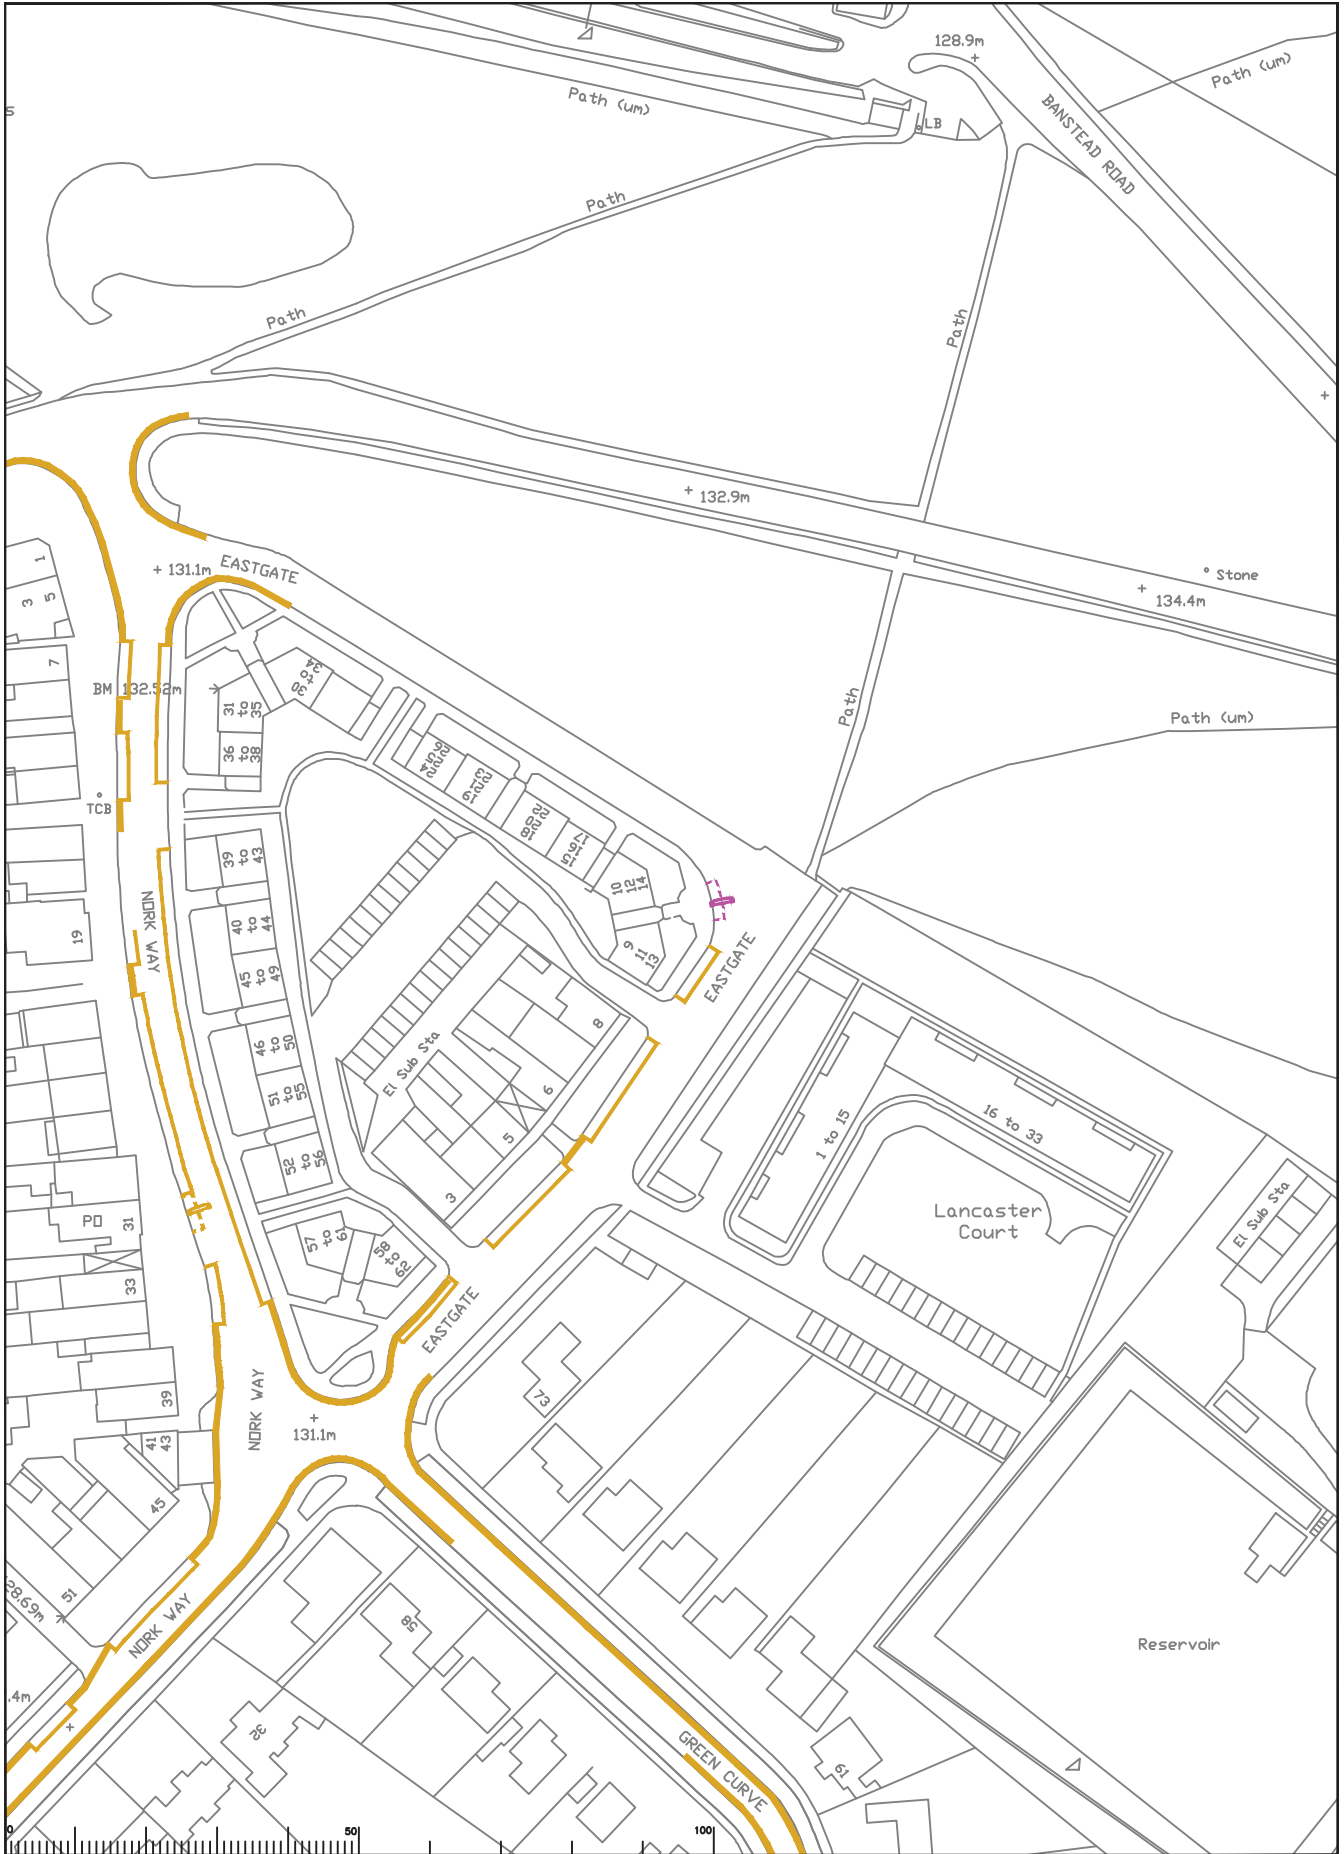

North Point


Based upon the Ordnance Survey mapping with the permission of the Controller of the Ordnance Survey Office. © Crown copyright. Unauthorised reproduction is prohibited. Ordnance Survey is a registered trademark of the Ordnance Survey. 

Drawn by SDC Date 06.02.14
 Checked by RH Date 06.02.14
 Approved by DC Date 06.02.14

Project: Reigate and Banstead Parking Review
 2014 Parking Review


Drawing: Proposed Waiting Restrictions
 Eastgate, Nork

SHEET OF



SURREY
 COUNTY COUNCIL
 Sustainable Development

Project No. 06
 Drawing No. 06
 Classification: COMM

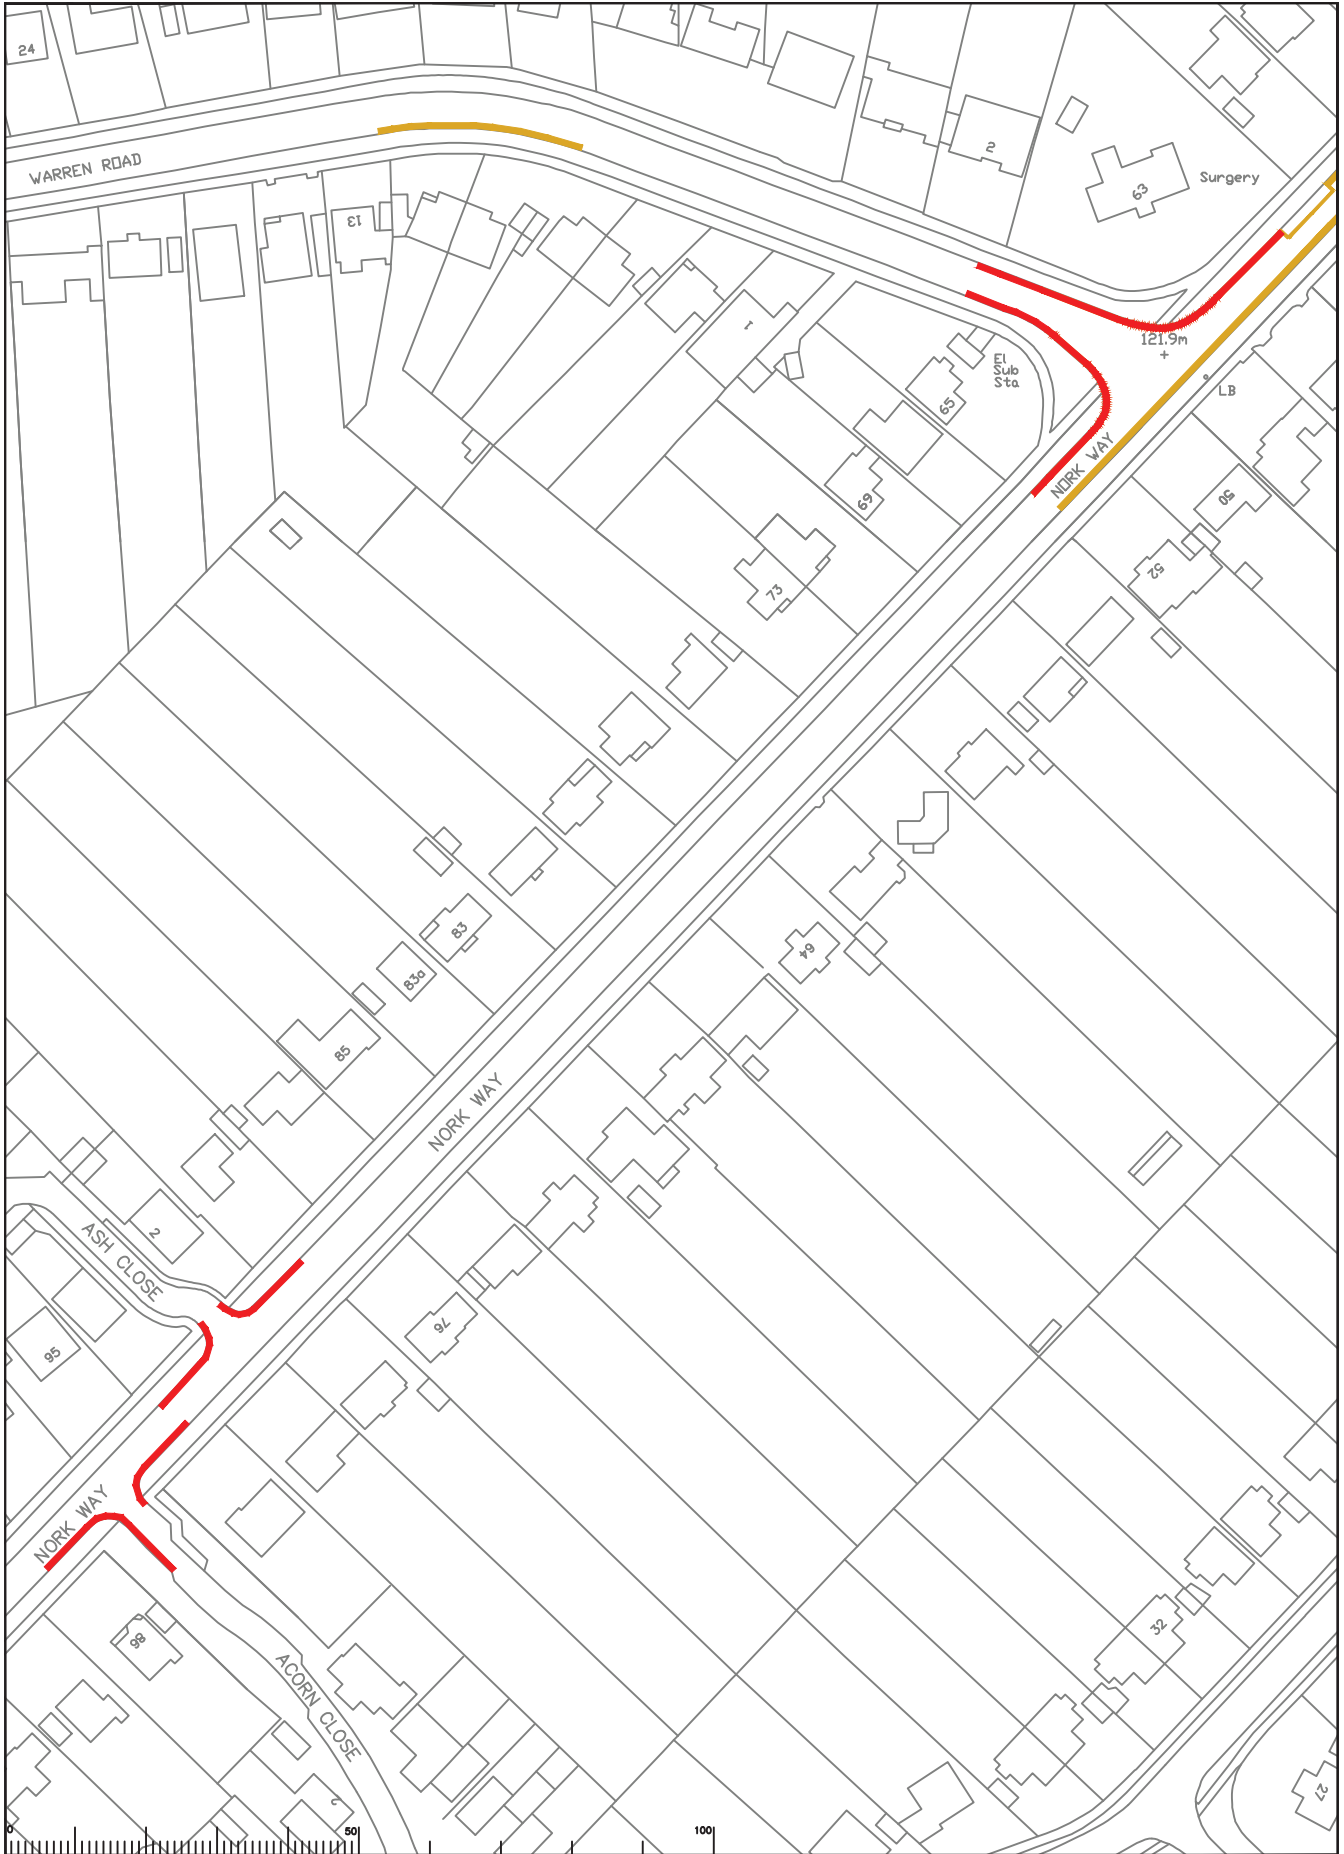

Rev	Description	Drwn	Sig.	Date	Chkd	Sig.	Date	Appr	Sig.	Date

North Point

Based upon the Ordnance Survey mapping with the permission of the Controller of the Ordnance Survey Office. © Crown copyright. Unauthorised reproduction, in whole or in part, is prohibited by law. Ordnance Survey is a registered trademark of the Ordnance Survey. Ordnance Survey is a registered trademark of the Ordnance Survey.

Drawn by SDC Date 06.02.14
 Checked by RH Date 06.02.14
 Approved by DC Date 06.02.14

Project: Reigate and Banstead Parking Review
 2014 Parking Review
 Drawing: Proposed Waiting Restrictions
 Ash Cl / Acorn Cl / Nork Wy & Nork Wy / Warren Rd Nork

Project No. 07
 Drawing No. 07
 Classification: COMM

SURREY COUNTY COUNCIL
Sustainable Development
Surrey Highways

ITEM 8



Rev	Description	Drwn	Sig.	Date	Chkd	Sig.	Date	Appr	Sig.	Date

Based upon the Ordnance Survey map with the permission of the Controller of the Ordnance Survey. Crown copyright. Unauthorised reproduction is prohibited by law. © Crown copyright. Ordnance Survey. All rights reserved. Ordnance Survey Licence No. 100019750. Ordnance Survey is a registered trademark of Ordnance Survey Limited.

Drawn by SDC Date 06.02.14
 Checked by RH Date 06.02.14
 Approved by DC Date 06.02.14


Project: Reigate and Banstead Parking Review
 2014 Parking Review

Proposed Waiting Restrictions
 Warren Rd / Blue Cedars, Nork

Scale: 1:1250
 Date: 06.02.14


Project No. 08
 Drawing No. 08
 Classification: COMM

SURREY COUNTY COUNCIL
 Sustainable Development
 Survey Highways

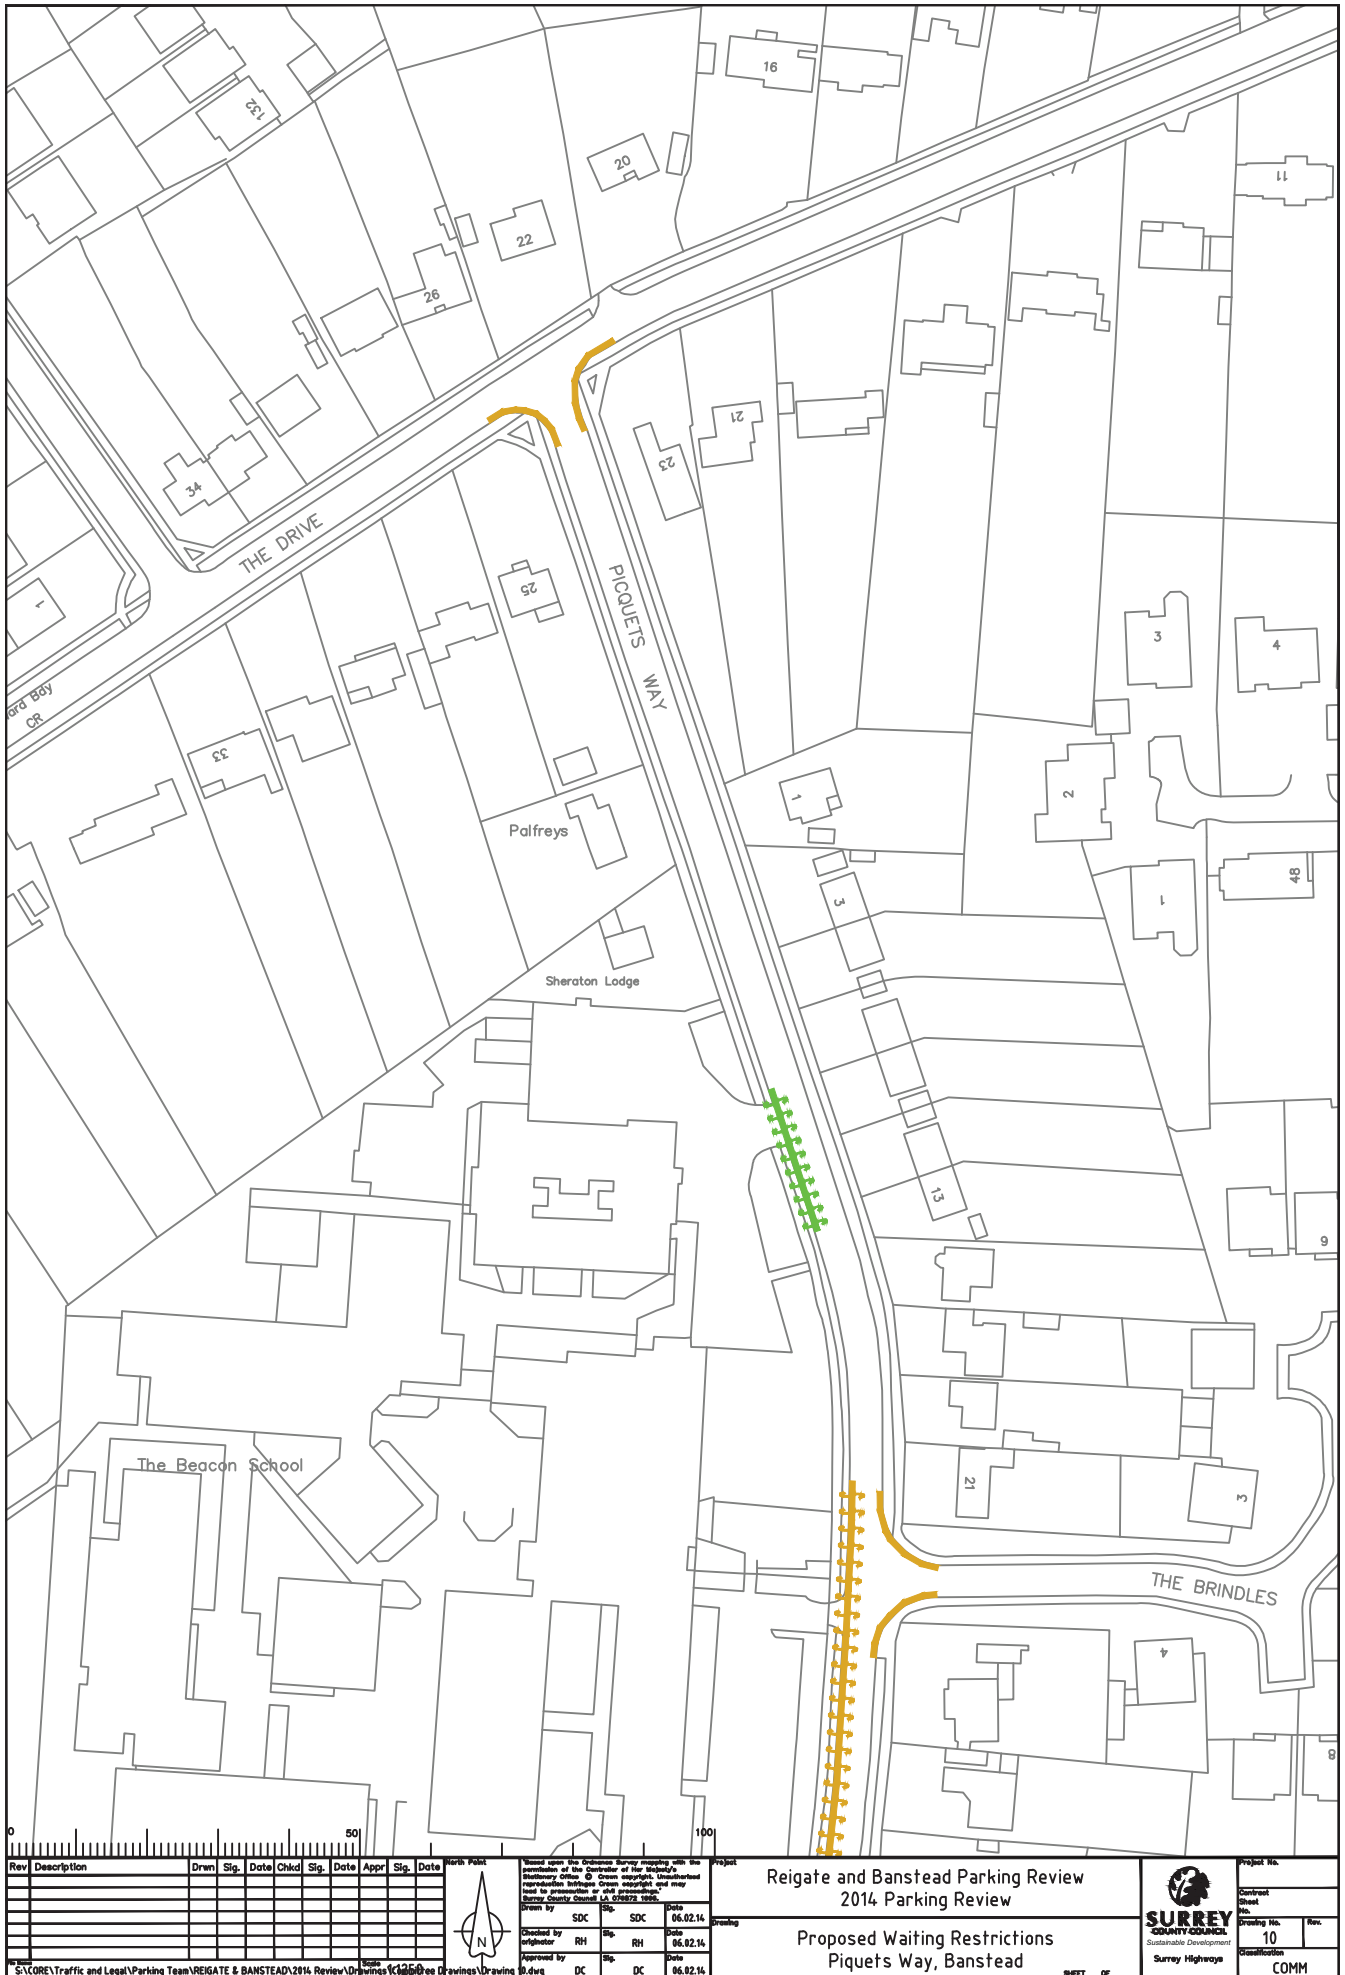


Rev	Description	Drwn	Sig.	Date	Chkd	Sig.	Date	Appr	Sig.	Date

<p>Scale: 1:1250 Drawings: 1/1250 Drawings: 1/1250 Drawings: 1/1250</p>	<p>North Point</p>	<p>Based upon the Ordnance Survey mapping with the permission of the Controller of the Ordnance Survey. © Crown copyright. Unauthorised reproduction, without the Crown copyright and other marks is prohibited by the Ordnance Survey Act 1986.</p> <p>Drawn by: SDC Checked by: RH Approved by: DC</p> <p>SDC RH DC</p>	<p>Date: 06.02.14 Date: 06.02.14 Date: 06.02.14</p>	<p>Project: Reigate and Banstead Parking Review 2014 Parking Review</p> <p>Proposed Waiting Restrictions Piquets Way, Banstead</p>	<p>Project No.:</p> <p>Contract No.:</p> <p>Drawing No. 10</p> <p>Classification: Surrey Highways</p> <p>Revision: COMM</p>
--	--------------------	---	---	--	---

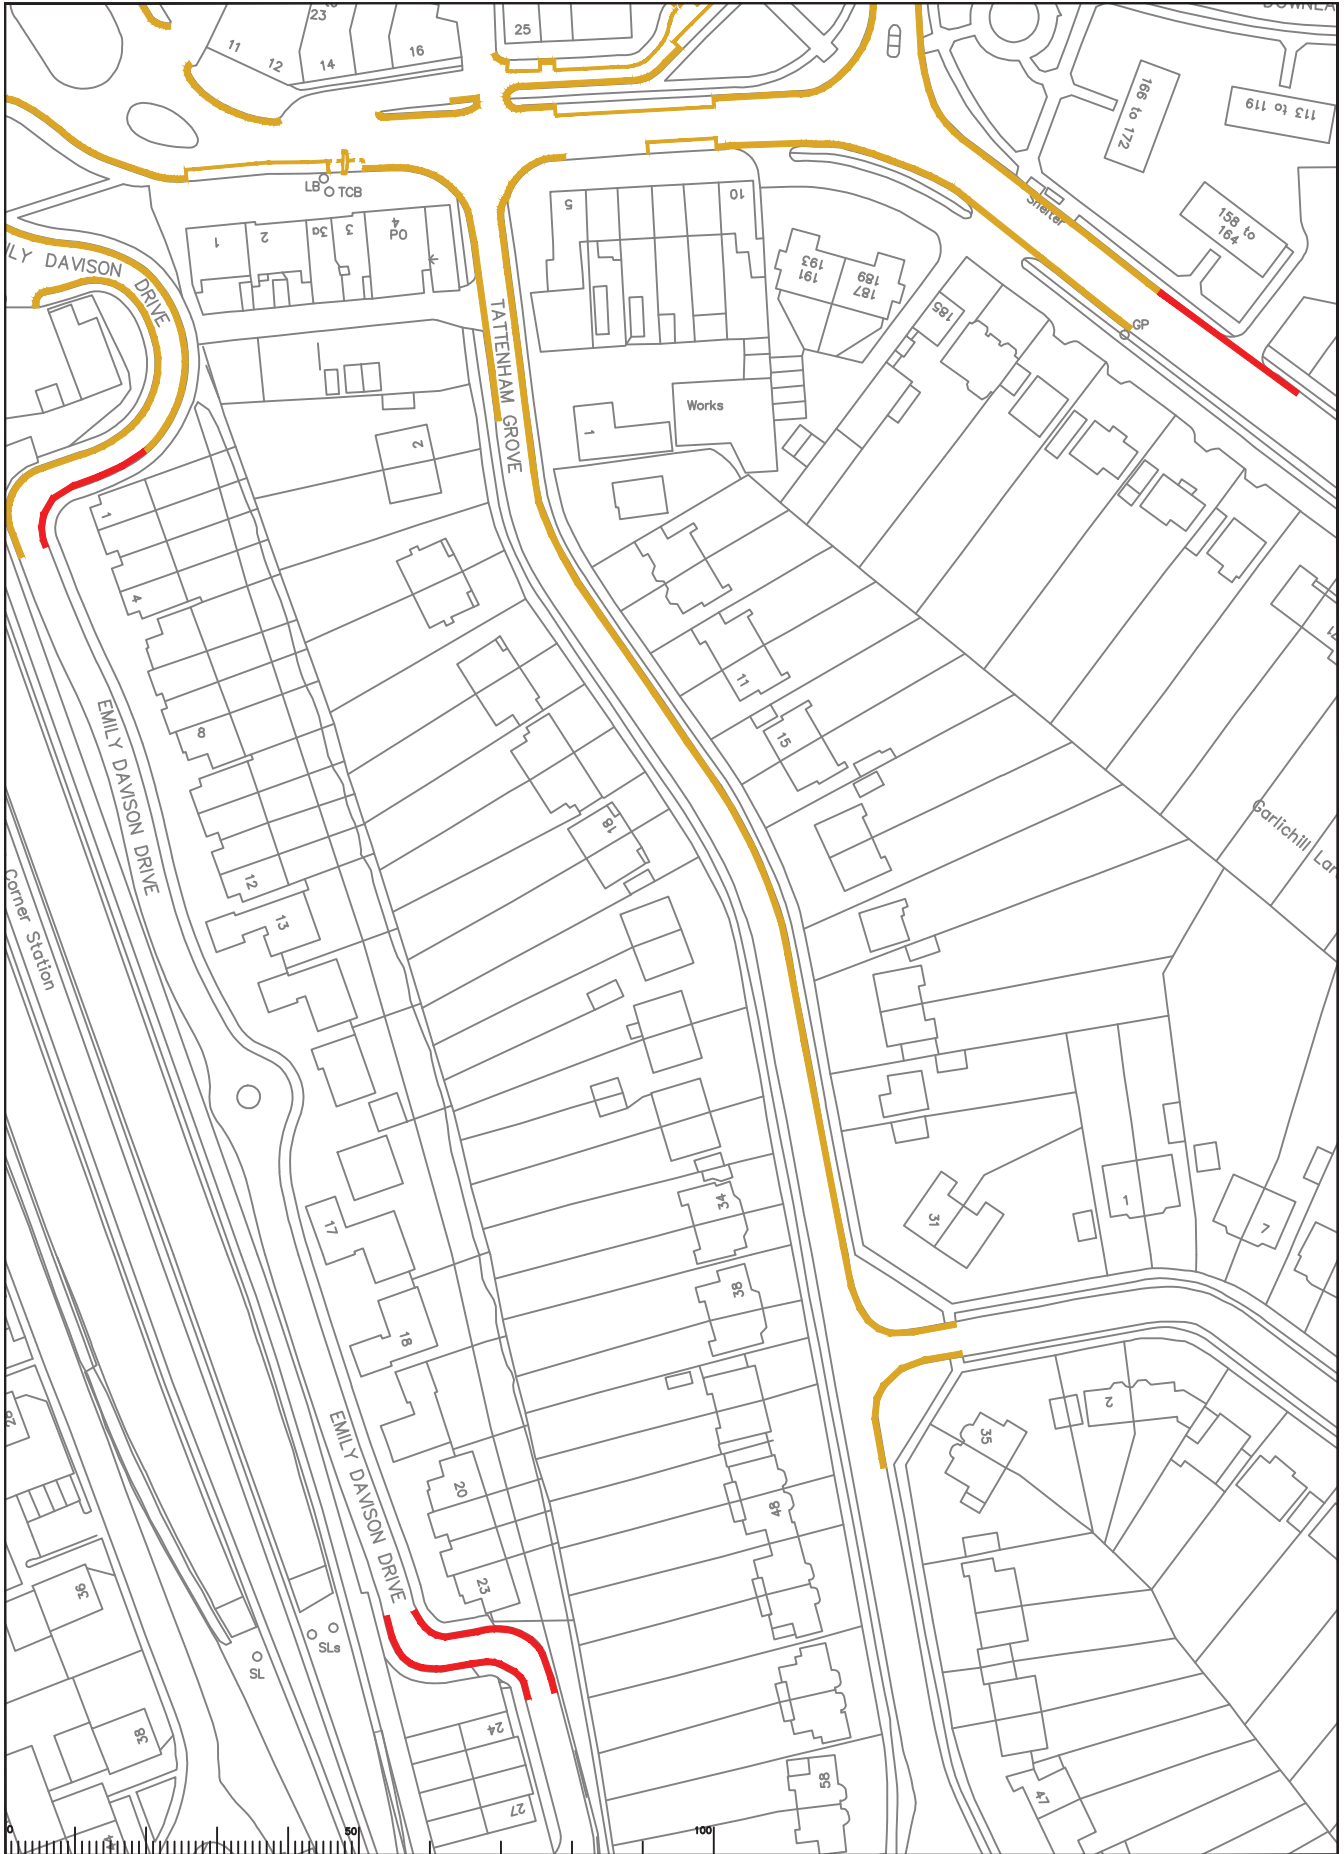

Rev	Description	Drawn	Sig.	Date	Chkd	Sig.	Date	Appr	Sig.	Date




North Arrow

Based upon the Ordnance Survey mapping with the permission of the Controller of the Ordnance Survey Office. © Crown copyright. Unauthorised reproduction, in whole or in part, is prohibited. All rights reserved. Ordnance Survey Licence No. 100019782.


Project: Reigate and Banstead Parking Review
2014 Parking Review

Drawing: Proposed Waiting Restrictions
Emily Davidson Dr / Tattenham Way, Tattenham




SURREY COUNTY COUNCIL
Sustainable Development
Surrey Highways

Project No. 11
Drawing No. 11
Revision
Date
Author
Checked
Approved
Scale
1:1250
Drawing Date
06.02.14

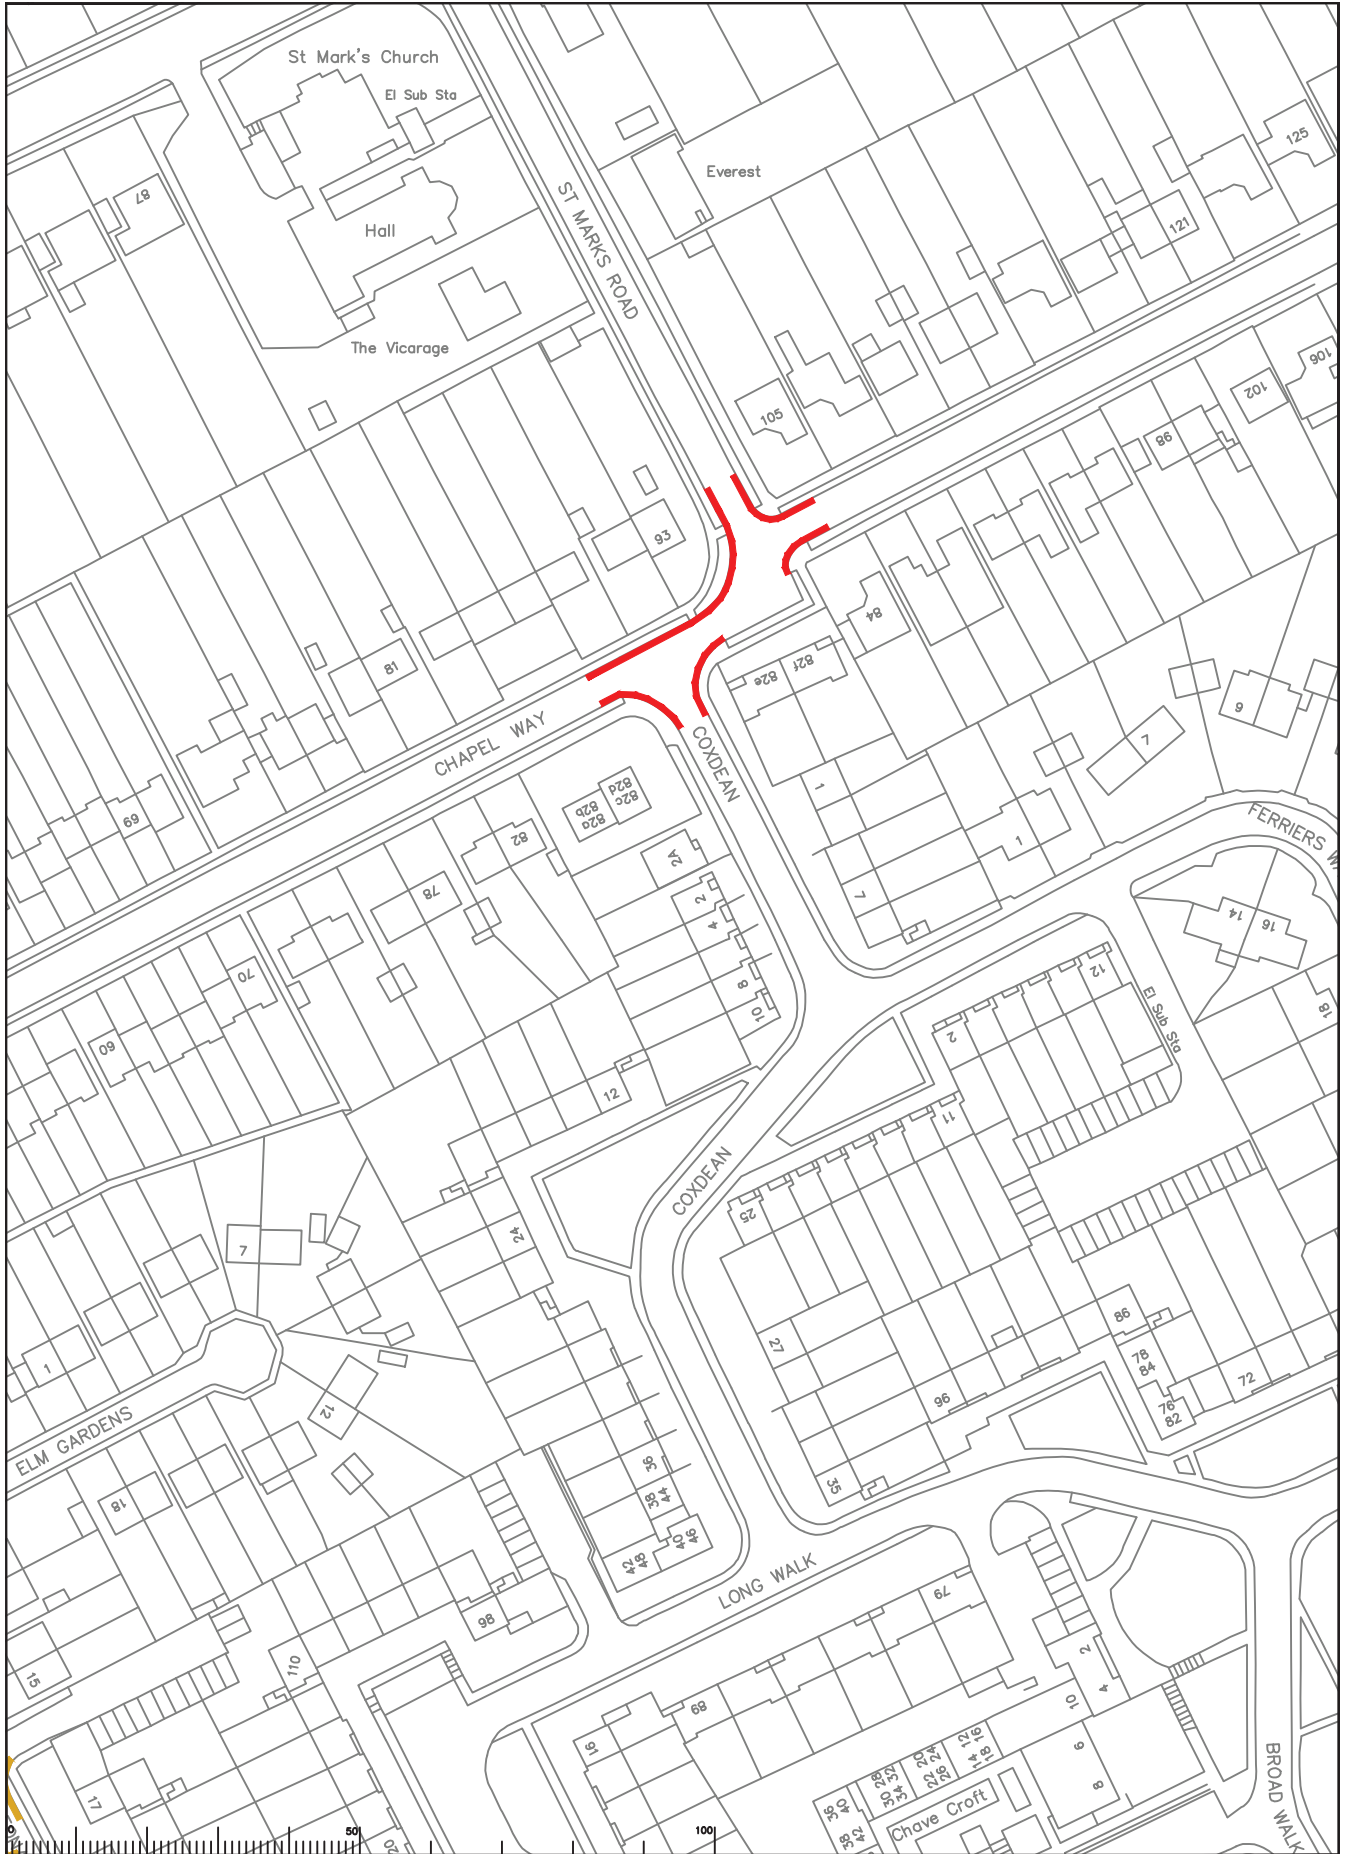

Rev	Description	Drwn	Sig.	Date	Chkd	Sig.	Date	Appr	Sig.	Date		Based upon the Ordnance Survey mapping with the permission of the Controller of the Stationery Office. © Crown copyright. Unauthorised reproduction, in any form, is prohibited by law. Planning permission granted by Surrey County Council LA 070872 1006.	Project Reigate and Banstead Parking Review 2014 Parking Review Drawing Proposed Waiting Restrictions Coxdean / St Marys Rd / Chapel Way, Tadworth	 SURREY COUNTY COUNCIL Sustainable Development Surrey Highways	Project No.	Contract No.	Drawing No.	Rev.
S:\CORE\Traffic and Legal\Parking Team\REIGATE & BANSTEAD\2014 Review\Drawings\121600.dwg															12	12	COMM	

ITEM 8

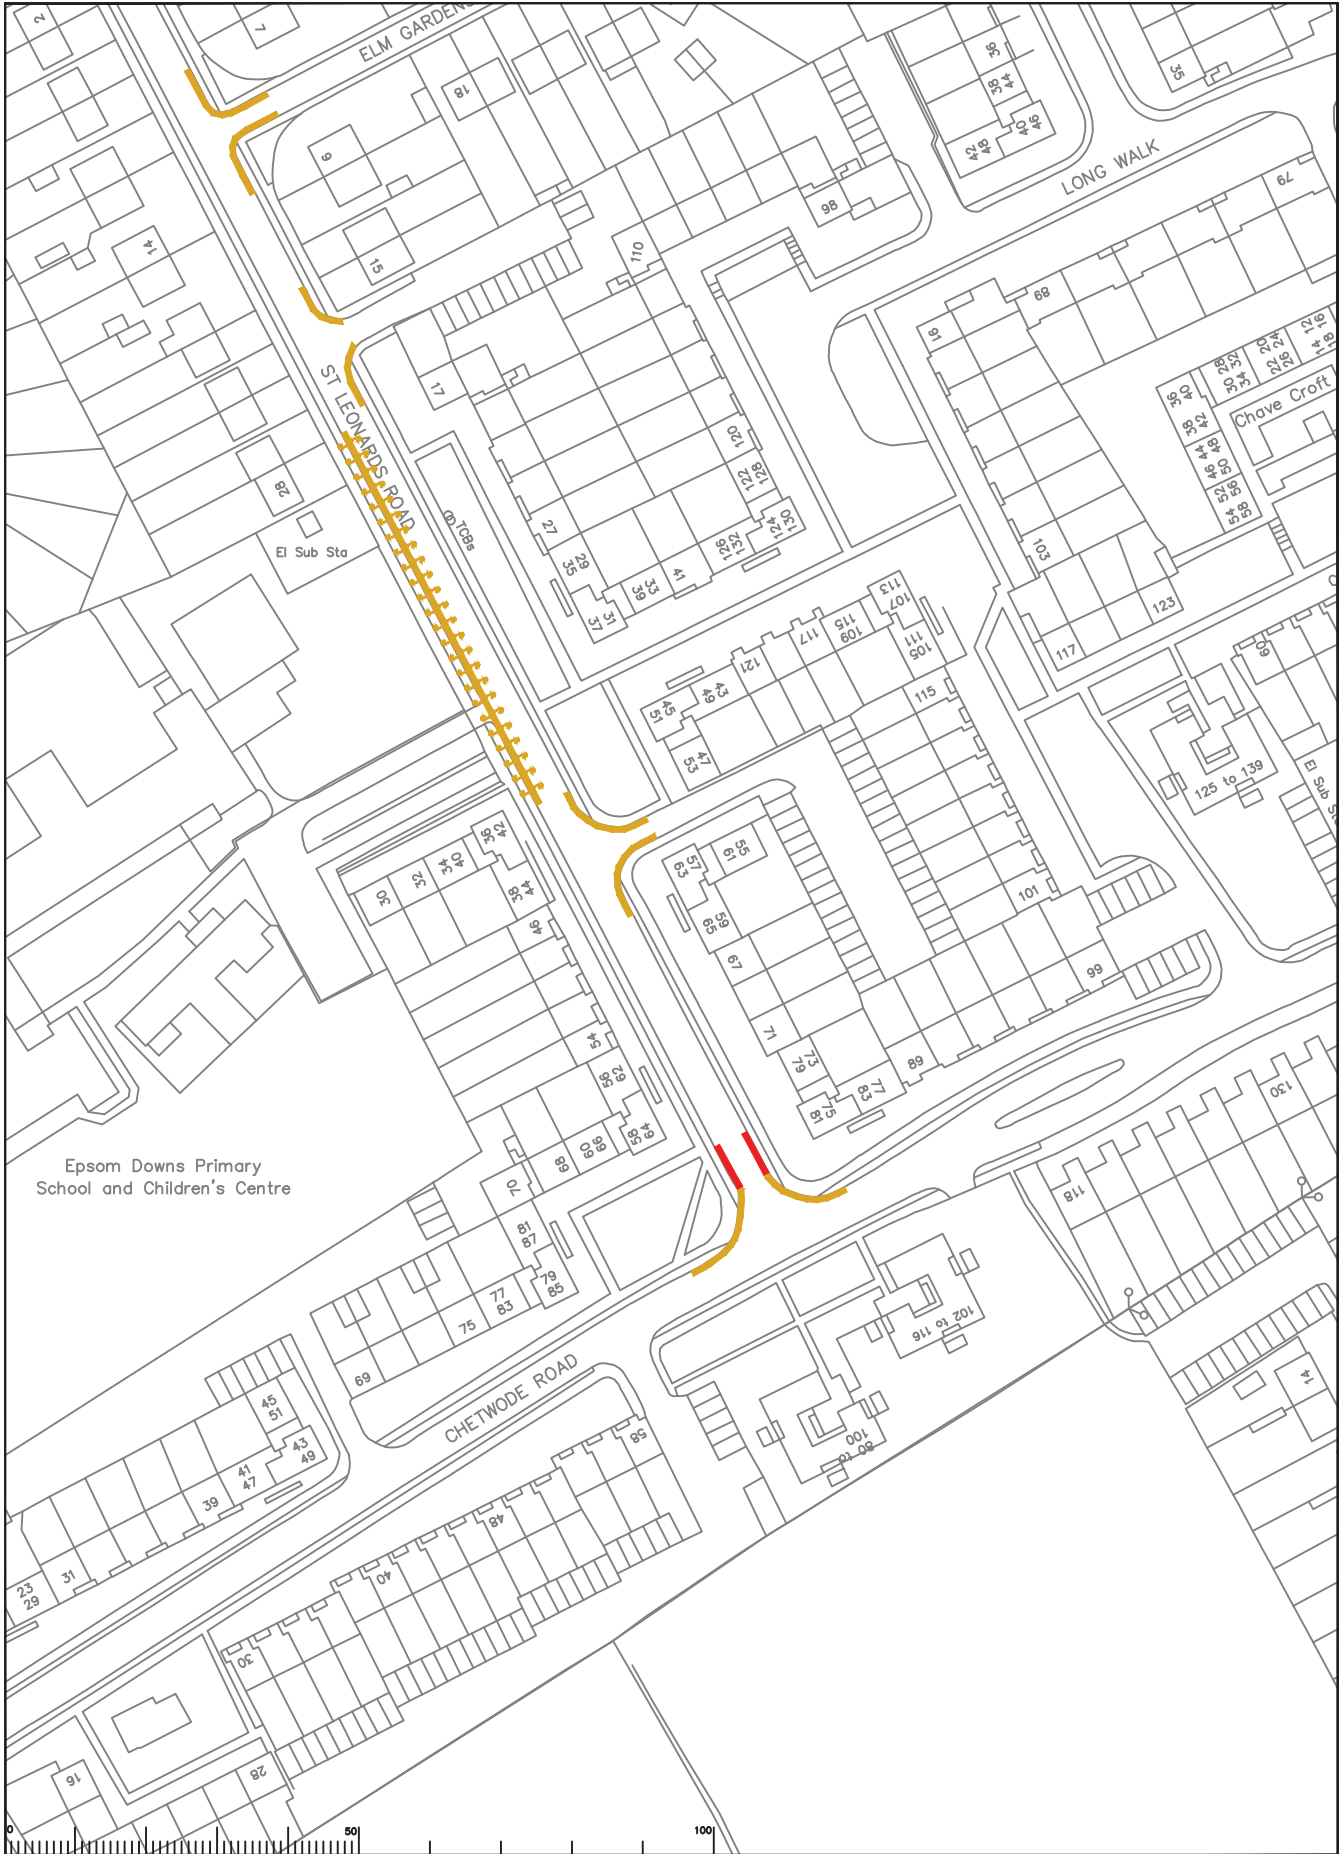

<table border="1"> <thead> <tr> <th>Rev</th> <th>Description</th> <th>Drwn</th> <th>Sig.</th> <th>Date</th> <th>Chkd</th> <th>Sig.</th> <th>Date</th> <th>Appr</th> <th>Sig.</th> <th>Date</th> </tr> </thead> <tbody> <tr> <td> </td> <td> </td> <td> </td> <td> </td> <td> </td> <td> </td> <td> </td> <td> </td> <td> </td> <td> </td> <td> </td> </tr> <tr> <td> </td> <td> </td> <td> </td> <td> </td> <td> </td> <td> </td> <td> </td> <td> </td> <td> </td> <td> </td> <td> </td> </tr> </tbody> </table>										Rev	Description	Drwn	Sig.	Date	Chkd	Sig.	Date	Appr	Sig.	Date																							<p>North Point</p> 		<p>Based upon the Ordnance Survey mapping with the permission of the Controller of the Ordnance Survey Office. © Crown copyright. Unauthorised reproduction, without Crown copyright, and other rights reserved by the Ordnance Survey Commission. LA 078272 1000.</p> <p>Drawn by SDC Date 06.02.14</p> <p>Checked by RH Date 06.02.14</p> <p>Approved by DC Date 06.02.14</p>				<p>Project: Reigate and Banstead Parking Review 2014 Parking Review</p> <p>Sheet: Proposed Waiting Restrictions St Leonards Road, Tadworth</p> <p>Scale: 1:1250</p>		 <p>SURREY COUNTY COUNCIL Sustainable Development</p> <p>Project No. 13 Drawing No. 13 Classification: COMM</p>	
Rev	Description	Drwn	Sig.	Date	Chkd	Sig.	Date	Appr	Sig.	Date	