
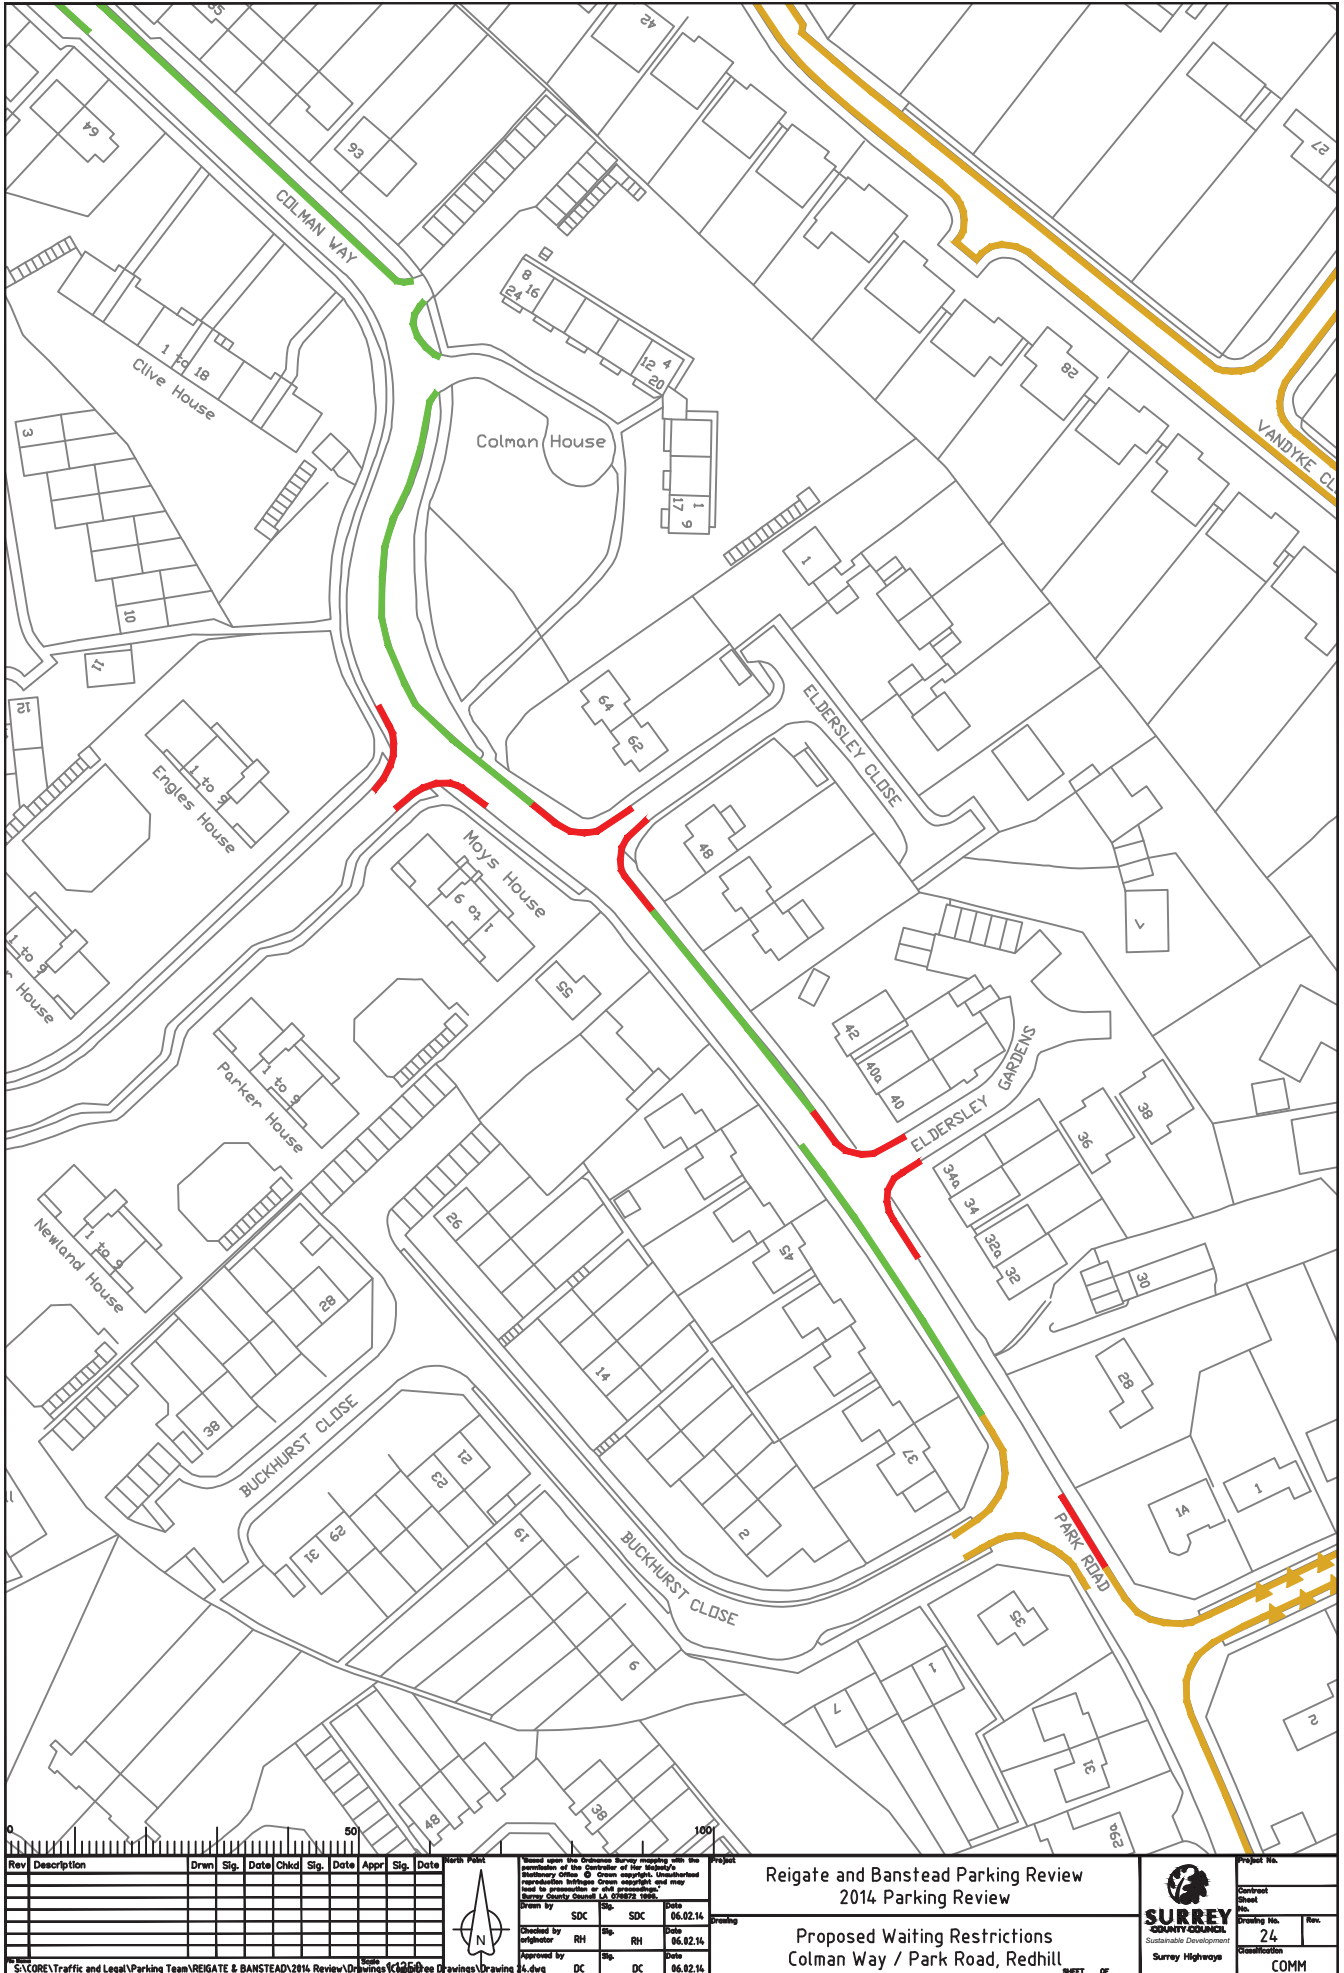


-  AT ANY TIME
-  08.00 - 18.00 MONDAY-SATURDAY
-  08.00 - 18.30 MONDAY-SATURDAY
-  08.00 - 18.00 MONDAY-FRIDAY
-  08.00 - 18.30 MONDAY-FRIDAY
-  10.00 - 11.00 MONDAY-FRIDAY
-  10.00 - 12.00 MONDAY-FRIDAY
-  DISABLED PARKING - NO TIME LIMIT
-  DISABLED PARKING 08.00 - 18.30 MON-SAT 3HRS NO RETURN 1HR
-  PARKING FREE UNLIMITED
-  PARKING 08.00 - 18.30 MON-SAT 2HRS NO RETURN 1HR
-  PARKING MON-SUN 20MINS NO RETURN 1HR
-  10.00 - 12.00 MONDAY-FRIDAY, PERMIT HOLDERS ONLY
-  SCHOOL KEEP-CLEAR TERM TIME 08.15 - 16.30
-  PARKING 08.00 - 18.30 MON-FRI 30MINS NO RETURN 2HRS
-  14.00 - 15.00 MONDAY-FRIDAY
-  PARKING 08.30 - 18.30 MON-SAT 2HRS NO RETURN 1HR
-  08.00 - 18.00 MONDAY-SUNDAY, PERMIT HOLDERS ONLY
-  REVOKE CURRENT RESTRICTIONS
-  EXISTING RESTRICTION, WHICH MAY INCLUDE SYMBOLS

<table border="1" style="width: 100%; border-collapse: collapse;"> <thead> <tr> <th>Rev</th> <th>Description</th> <th>Drawn</th> <th>Sig.</th> <th>Date</th> <th>Chkd</th> <th>Sig.</th> <th>Date</th> <th>Appr</th> <th>Sig.</th> <th>Date</th> </tr> </thead> <tbody> <tr><td> </td><td> </td><td> </td><td> </td><td> </td><td> </td><td> </td><td> </td><td> </td><td> </td><td> </td></tr> <tr><td> </td><td> </td><td> </td><td> </td><td> </td><td> </td><td> </td><td> </td><td> </td><td> </td><td> </td></tr> <tr><td> </td><td> </td><td> </td><td> </td><td> </td><td> </td><td> </td><td> </td><td> </td><td> </td><td> </td></tr> </tbody> </table>	Rev	Description	Drawn	Sig.	Date	Chkd	Sig.	Date	Appr	Sig.	Date																																		<p>North Point</p> 	<p><small>Visual signs for the proposed parking spaces will be the responsibility of the Contractor of the Highway's Roadworks Office. © Crown copyright. Unauthorised reproduction infringes Crown copyright and may lead to prosecution or civil proceedings. Surrey County Council LA 07/0272 1000.</small></p> <table border="1" style="width: 100%; border-collapse: collapse;"> <tr> <td>Drawn by</td> <td>SDC</td> <td>Sig.</td> <td>SDC</td> <td>Date</td> <td>06.02.14</td> </tr> <tr> <td>Checked by</td> <td>RH</td> <td>Sig.</td> <td>RH</td> <td>Date</td> <td>06.02.14</td> </tr> <tr> <td>Approved by</td> <td>DC</td> <td>Sig.</td> <td>DC</td> <td>Date</td> <td>06.02.14</td> </tr> </table>	Drawn by	SDC	Sig.	SDC	Date	06.02.14	Checked by	RH	Sig.	RH	Date	06.02.14	Approved by	DC	Sig.	DC	Date	06.02.14	<p>Project</p> <p>Reigate and Banstead Parking Review 2014 Parking Review</p> <p>Proposed Waiting Restrictions Key to Restrictions</p> <p style="text-align: right;">SHEET OF</p>	<p>Project No.</p> <p>Contract No.</p> <p><b>SURREY COUNTY COUNCIL</b> Sustainable Development Surrey Highways</p> <p>Drawing No. <b>KEY</b></p> <p>Revision</p> <p>Classification <b>COMM</b></p>
Rev	Description	Drawn	Sig.	Date	Chkd	Sig.	Date	Appr	Sig.	Date	
Drawn by	SDC	Sig.	SDC	Date	06.02.14	
Checked by	RH	Sig.	RH	Date	06.02.14	
Approved by	DC	Sig.	DC	Date	06.02.14	



Rev	Description	Drwn	Sig.	Date	Chkd	Sig.	Date	Appr	Sig.	Date

Based upon the Ordnance Survey mapping with the permission of the Controller of the Ordnance Survey. © Crown copyright. Unauthorised reproduction is prohibited by law. Ordnance Survey is a registered trademark of the Ordnance Survey. All rights reserved.

Drawn by SDC Date 06.02.14  
 Checked by RH Date 06.02.14  
 Approved by DC Date 06.02.14

Project: Reigate and Banstead Parking Review  
 2014 Parking Review

Proposed Waiting Restrictions  
 Colman Way / Park Road, Redhill


**SURREY COUNTY COUNCIL**  
 Sustainable Development  
 Surrey Highways

Project No. 24  
 Drawing No. 24  
 Classification: COMM




<table border="1" style="width:100%; border-collapse: collapse;"> <thead> <tr> <th>Rev</th> <th>Description</th> <th>Drwn</th> <th>Sig.</th> <th>Date</th> <th>Chkd</th> <th>Sig.</th> <th>Date</th> <th>Appr</th> <th>Sig.</th> <th>Date</th> </tr> </thead> <tbody> <tr><td> </td><td> </td><td> </td><td> </td><td> </td><td> </td><td> </td><td> </td><td> </td><td> </td><td> </td></tr> <tr><td> </td><td> </td><td> </td><td> </td><td> </td><td> </td><td> </td><td> </td><td> </td><td> </td><td> </td></tr> <tr><td> </td><td> </td><td> </td><td> </td><td> </td><td> </td><td> </td><td> </td><td> </td><td> </td><td> </td></tr> </tbody> </table>	Rev	Description	Drwn	Sig.	Date	Chkd	Sig.	Date	Appr	Sig.	Date																																			<p>Based upon the Ordnance Survey mapping with the permission of the Controller of the Ordnance Survey. Crown copyright. Unauthorised reproduction is prohibited by law. Ordnance Survey is a registered trademark of the Ordnance Survey. © Crown copyright. Unauthorised reproduction is prohibited by law. Ordnance Survey is a registered trademark of the Ordnance Survey. LA 078272 1000.</p> <p>Drawn by SDC Date 06.02.14          Checked by RH Date 06.02.14          Approved by DC Date 06.02.14</p>	<p><b>Reigate and Banstead Parking Review</b>  <b>2014 Parking Review</b></p> <p><b>Proposed Waiting Restrictions</b>  <b>Colman Way / Timperley Gds, Redhill</b></p>	 <b>SURREY COUNTY COUNCIL</b> Sustainable Development Surrey Highways	<p>Project No. _____</p> <p>Contract No. _____</p> <p>Drawing No. <b>25</b></p> <p>Revision _____</p> <p>Classification <b>COMM</b></p>
Rev	Description	Drwn	Sig.	Date	Chkd	Sig.	Date	Appr	Sig.	Date																																							

ITEM 8

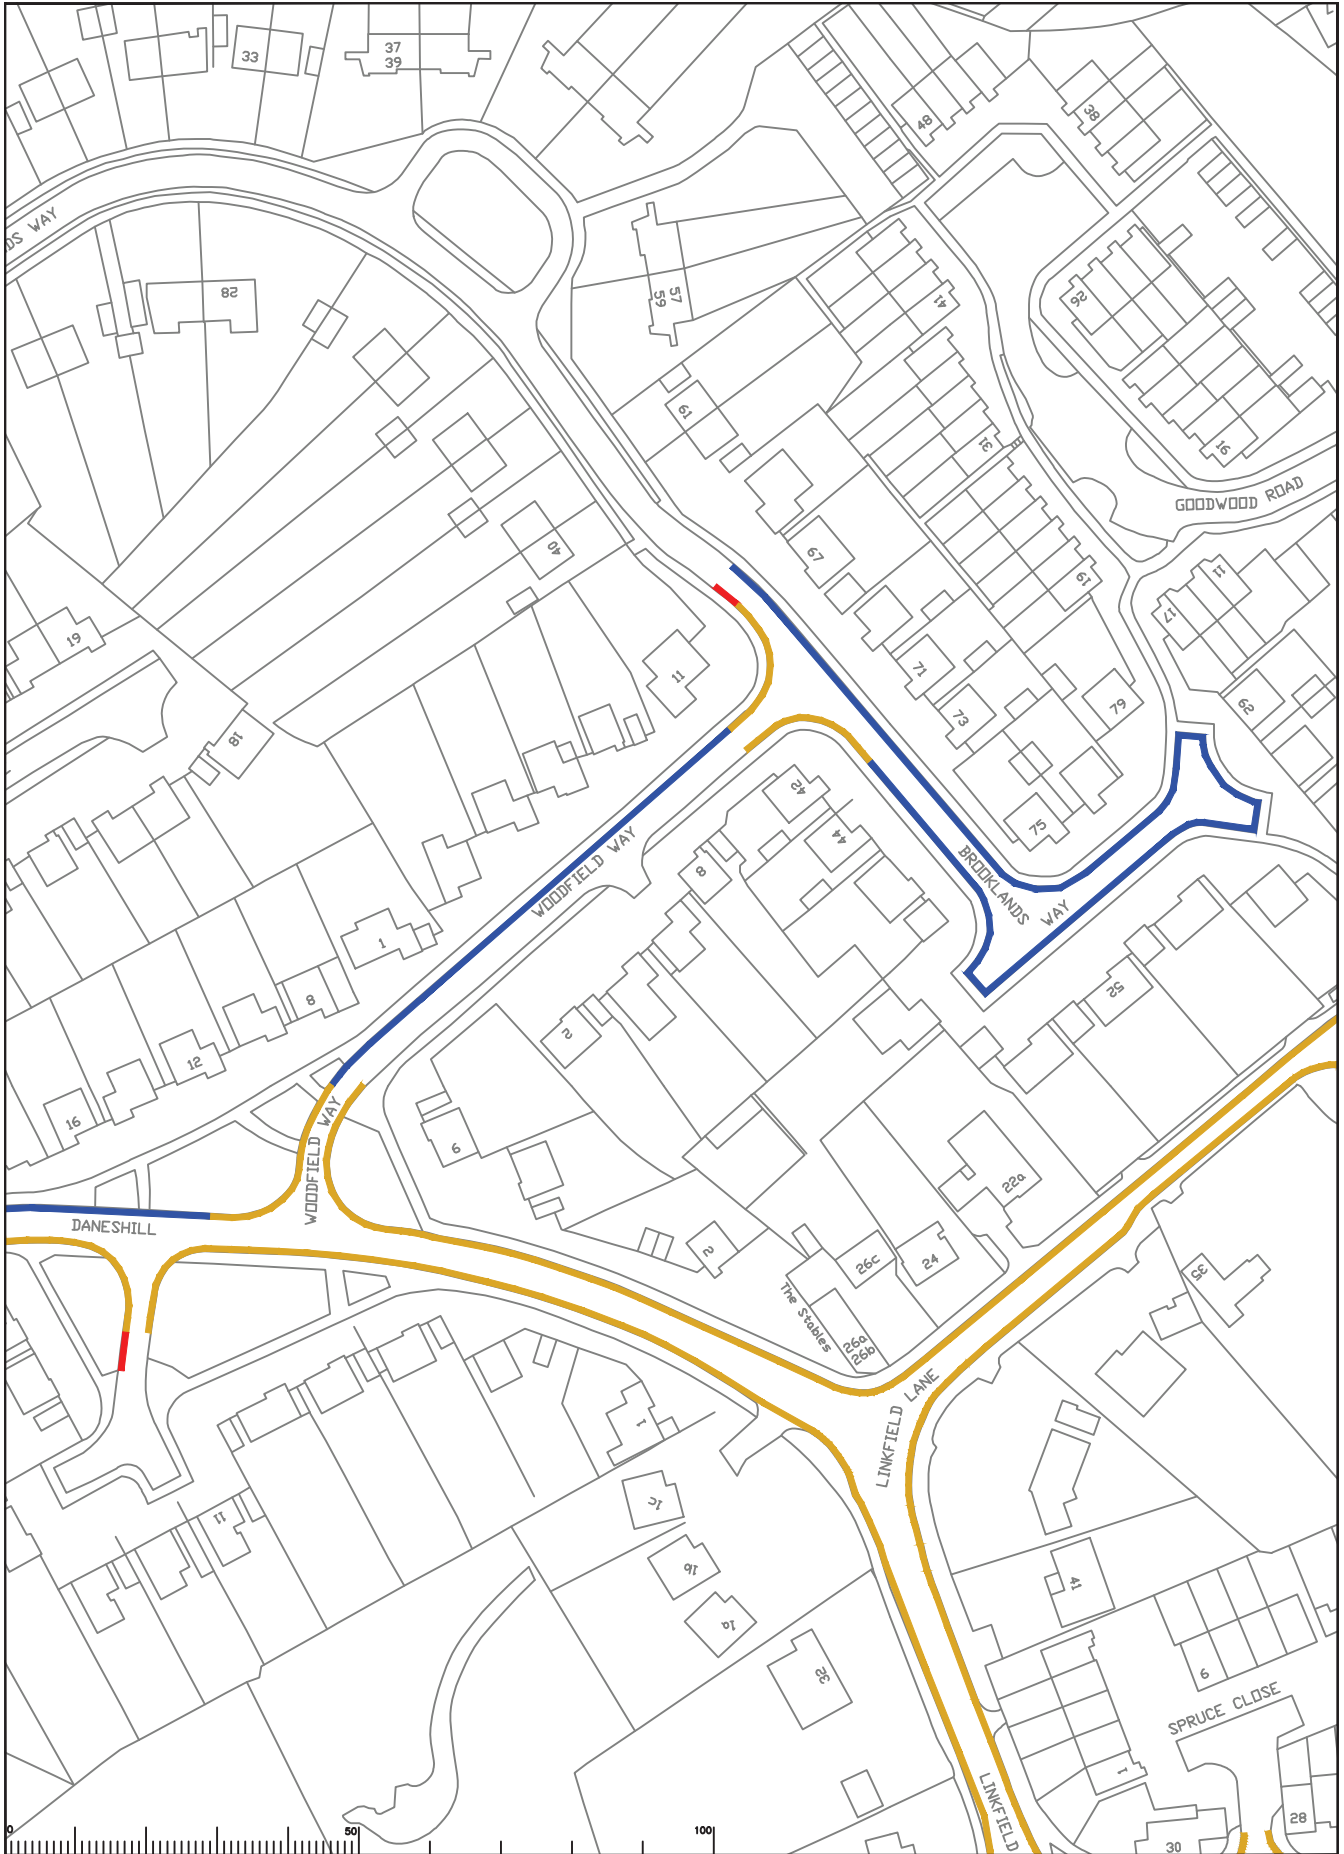


<table border="1" style="width:100%; border-collapse: collapse;"> <thead> <tr> <th>Rev</th> <th>Description</th> <th>Drwn</th> <th>Sig.</th> <th>Date</th> <th>Chkd</th> <th>Sig.</th> <th>Date</th> <th>Appr</th> <th>Sig.</th> <th>Date</th> </tr> </thead> <tbody> <tr> <td> </td> <td> </td> <td> </td> <td> </td> <td> </td> <td> </td> <td> </td> <td> </td> <td> </td> <td> </td> <td> </td> </tr> </tbody> </table>	Rev	Description	Drwn	Sig.	Date	Chkd	Sig.	Date	Appr	Sig.	Date												<div style="text-align: center;"> <p>North Point</p> </div>	<p style="font-size: 8px;">Based upon the Ordnance Survey mapping with the permission of the Controller of the Ordnance Survey Office. © Crown copyright. Unauthorised reproduction, without the Crown copyright, and other rights reserved by the Ordnance Survey, is prohibited by law. Ordnance Survey Licence No. 100019732.</p> <table border="1" style="width:100%; border-collapse: collapse;"> <tr> <td>Drawn by</td> <td>SDC</td> <td>Sig.</td> <td>SDC</td> <td>Date</td> <td>06.02.14</td> </tr> <tr> <td>Checked by</td> <td>RH</td> <td>Sig.</td> <td>RH</td> <td>Date</td> <td>06.02.14</td> </tr> <tr> <td>Approved by</td> <td>DC</td> <td>Sig.</td> <td>DC</td> <td>Date</td> <td>06.02.14</td> </tr> </table>	Drawn by	SDC	Sig.	SDC	Date	06.02.14	Checked by	RH	Sig.	RH	Date	06.02.14	Approved by	DC	Sig.	DC	Date	06.02.14	<p style="text-align: center;">Project <b>Reigate and Banstead Parking Review 2014 Parking Review</b></p> <p style="text-align: center;">Drawing <b>Proposed Waiting Restrictions Daneshill/Woodfield Way/Brooklands Way, Redhill</b></p>	<p style="text-align: center;">Project No. Contract No. Drawing No. Rev.</p> <p style="text-align: center;"><b>SURREY COUNTY COUNCIL</b> Sustainable Development Surrey Highways</p> <p style="text-align: center;">26 COMM</p>
Rev	Description	Drwn	Sig.	Date	Chkd	Sig.	Date	Appr	Sig.	Date																																		
Drawn by	SDC	Sig.	SDC	Date	06.02.14																																							
Checked by	RH	Sig.	RH	Date	06.02.14																																							
Approved by	DC	Sig.	DC	Date	06.02.14																																							



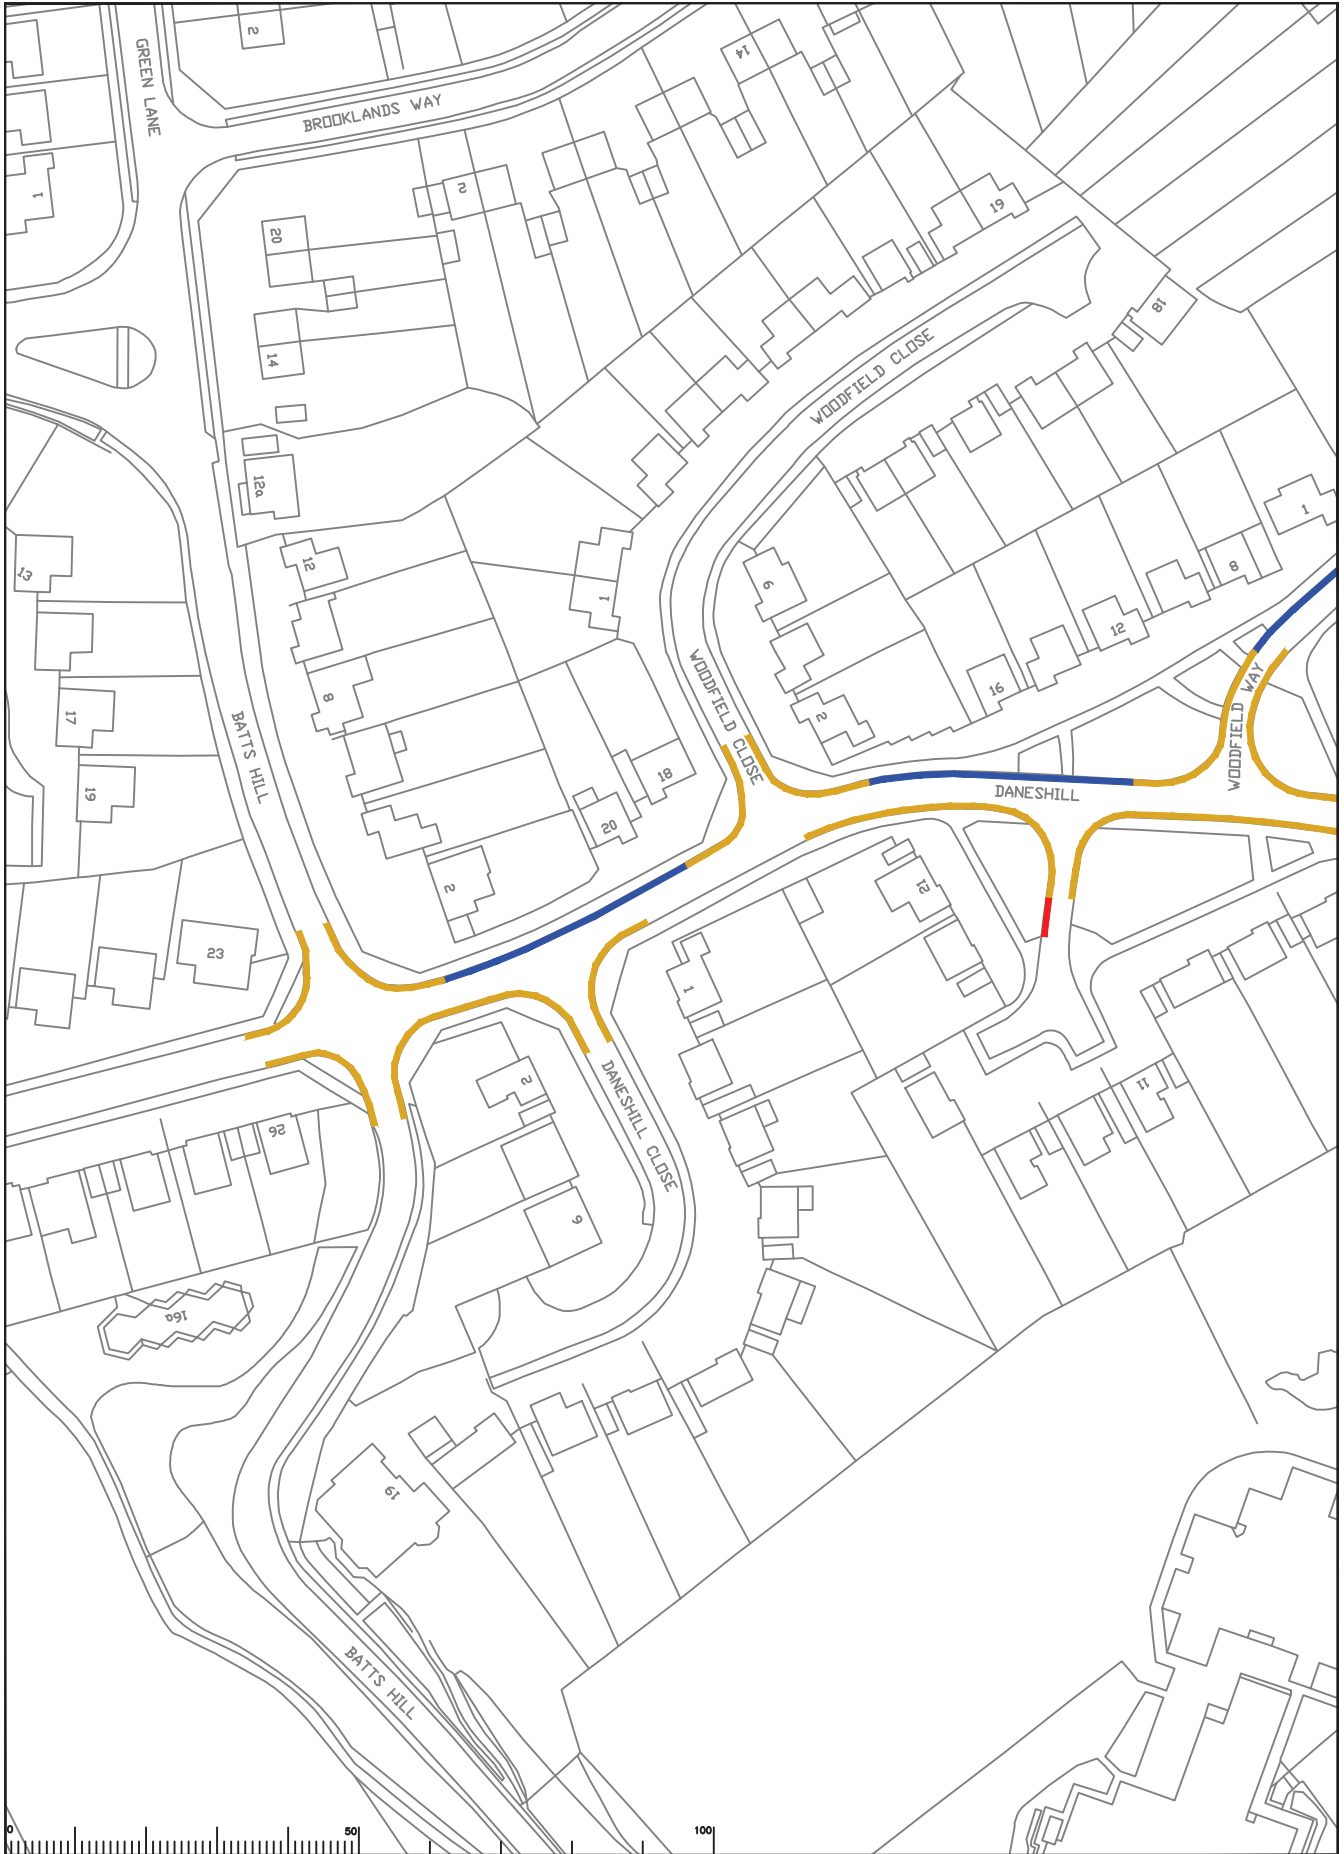

<table border="1" style="width:100%; border-collapse: collapse;"> <thead> <tr> <th>Rev</th> <th>Description</th> <th>Drwn</th> <th>Sig.</th> <th>Date</th> <th>Chkd</th> <th>Sig.</th> <th>Date</th> <th>Appr</th> <th>Sig.</th> <th>Date</th> </tr> </thead> <tbody> <tr><td> </td><td> </td><td> </td><td> </td><td> </td><td> </td><td> </td><td> </td><td> </td><td> </td><td> </td></tr> <tr><td> </td><td> </td><td> </td><td> </td><td> </td><td> </td><td> </td><td> </td><td> </td><td> </td><td> </td></tr> <tr><td> </td><td> </td><td> </td><td> </td><td> </td><td> </td><td> </td><td> </td><td> </td><td> </td><td> </td></tr> </tbody> </table>	Rev	Description	Drwn	Sig.	Date	Chkd	Sig.	Date	Appr	Sig.	Date																																			<p style="font-size: 8px;">Based upon the Ordnance Survey mapping with the permission of the Controller of the Ordnance Survey Office. © Crown copyright. Unauthorised reproduction, in whole or in part, is prohibited by the Ordnance Survey Act 1947.</p> <p>Drawn by SDC Date 06.02.14          Checked by RH Date 06.02.14          Approved by DC Date 06.02.14</p>	<p>Project: Reigate and Banstead Parking Review          2014 Parking Review</p> <p>Drawing: Proposed Waiting Restrictions          Daneshill/Woodfield Way, Redhill</p> <p style="text-align: right;">SHEET OF</p>	<p style="font-size: 8px;">SURREY COUNTY COUNCIL Sustainable Development Surrey Highways</p>	<p>Project No. _____          Contract No. _____          Drawing No. 27          Revision No. _____          Classification: COMM</p>
Rev	Description	Drwn	Sig.	Date	Chkd	Sig.	Date	Appr	Sig.	Date																																							

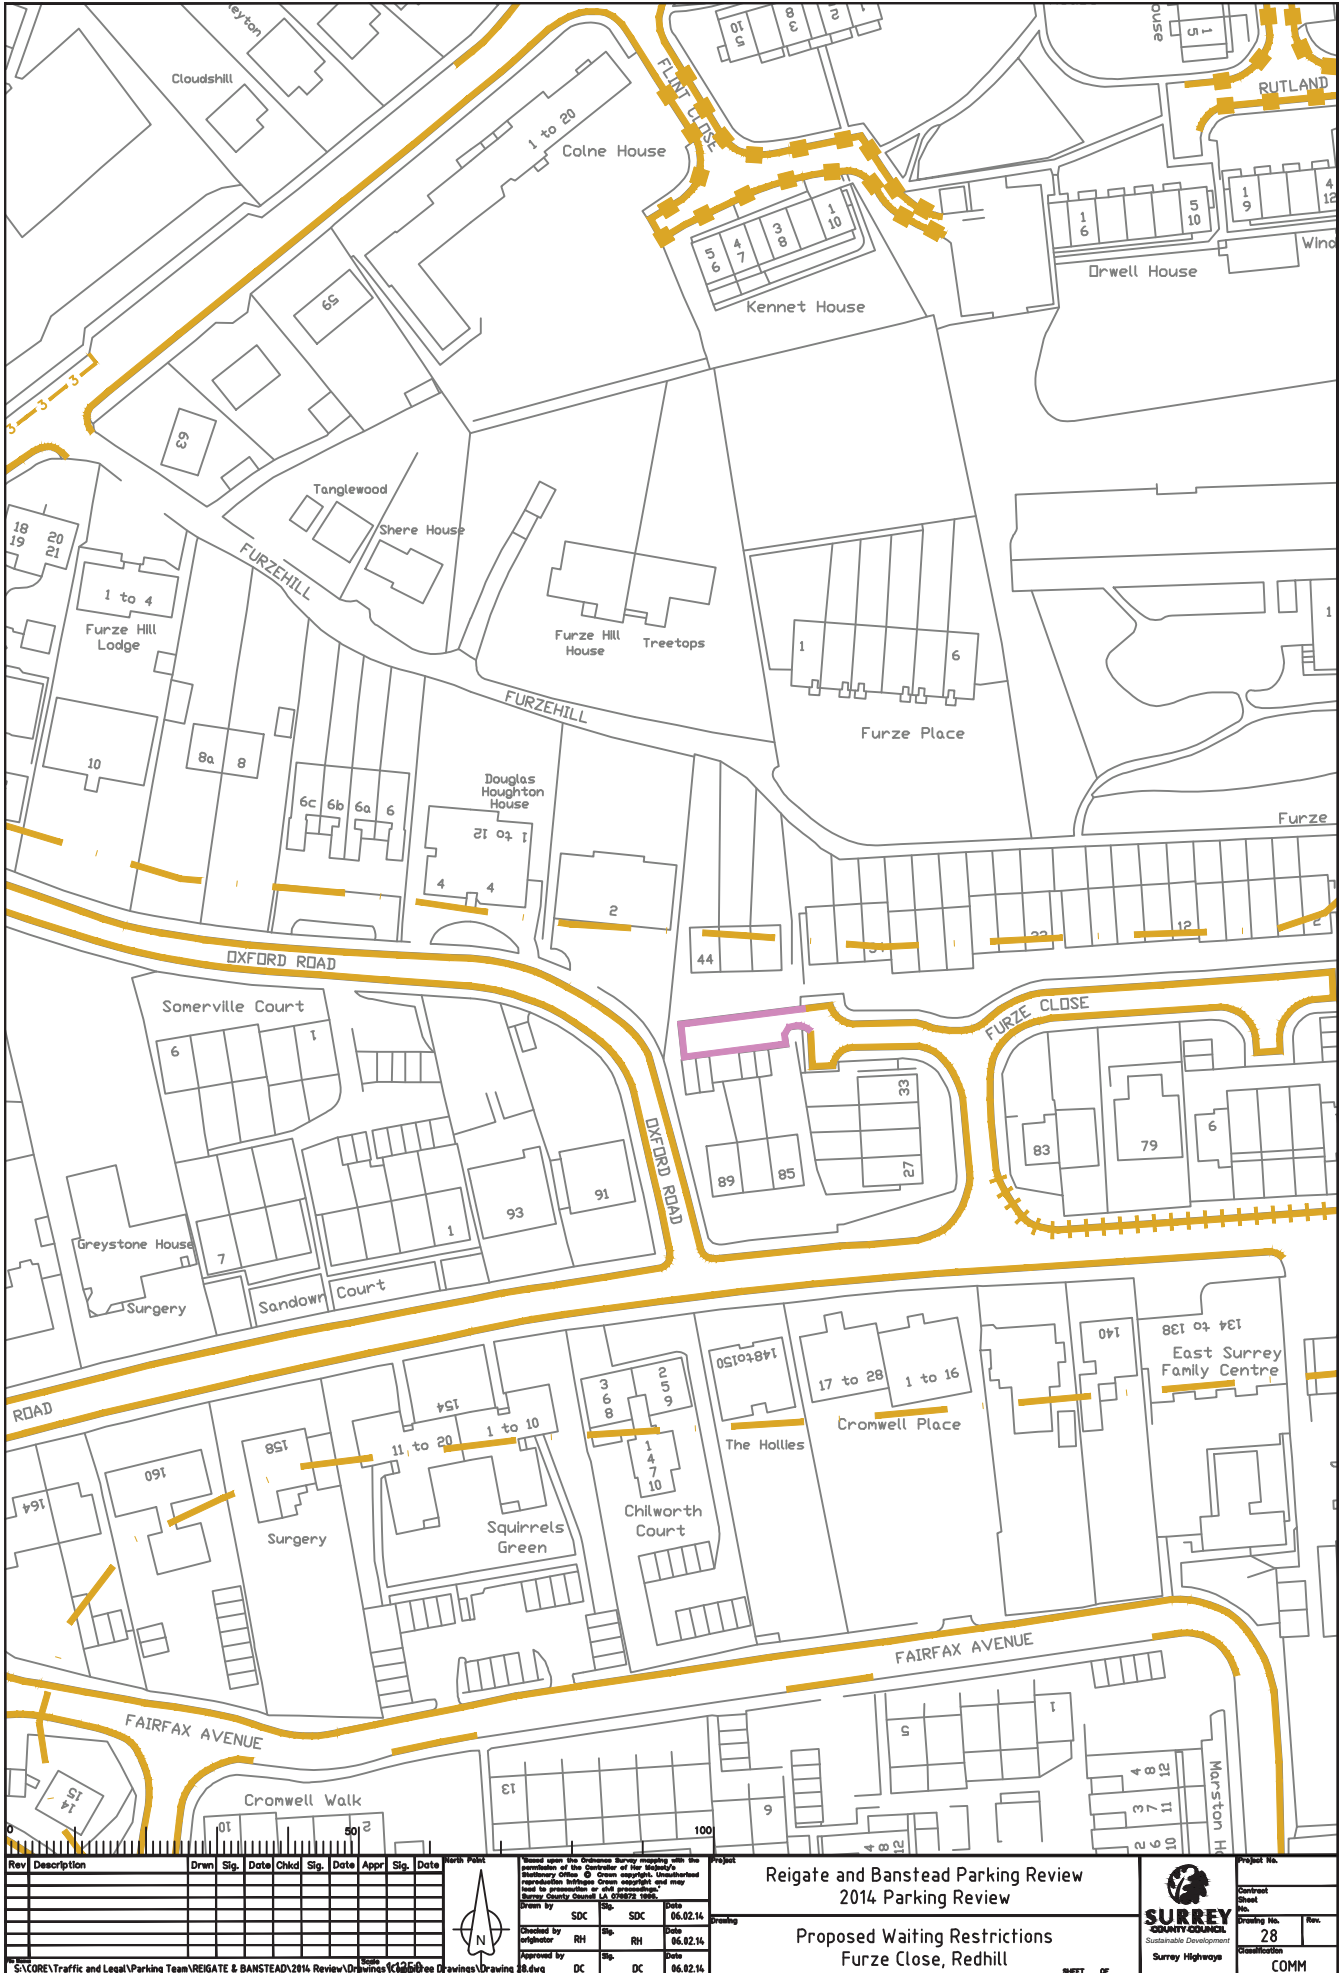

Rev	Description	Drwn	Sig.	Date	Chkd	Sig.	Date	Appr	Sig.	Date


Based upon the Ordnance Survey mapping with the permission of the Controller of the Ordnance Survey. Crown copyright. Unauthorised reproduction is prohibited by law. Ordnance Survey is a registered trademark of Ordnance Survey Limited.

Drawn by SDC Date 06.02.14  
 Checked by RH Date 06.02.14  
 Approved by DC Date 06.02.14

Project: Reigate and Banstead Parking Review  
 2014 Parking Review  
 Proposed Waiting Restrictions  
 Furze Close, Redhill

Project No. 28  
 Contract No. 28  
 Drawing No. 28  
 Revision: COMM

SURREY COUNTY COUNCIL  
 Sustainable Development  
 Surrey Highways

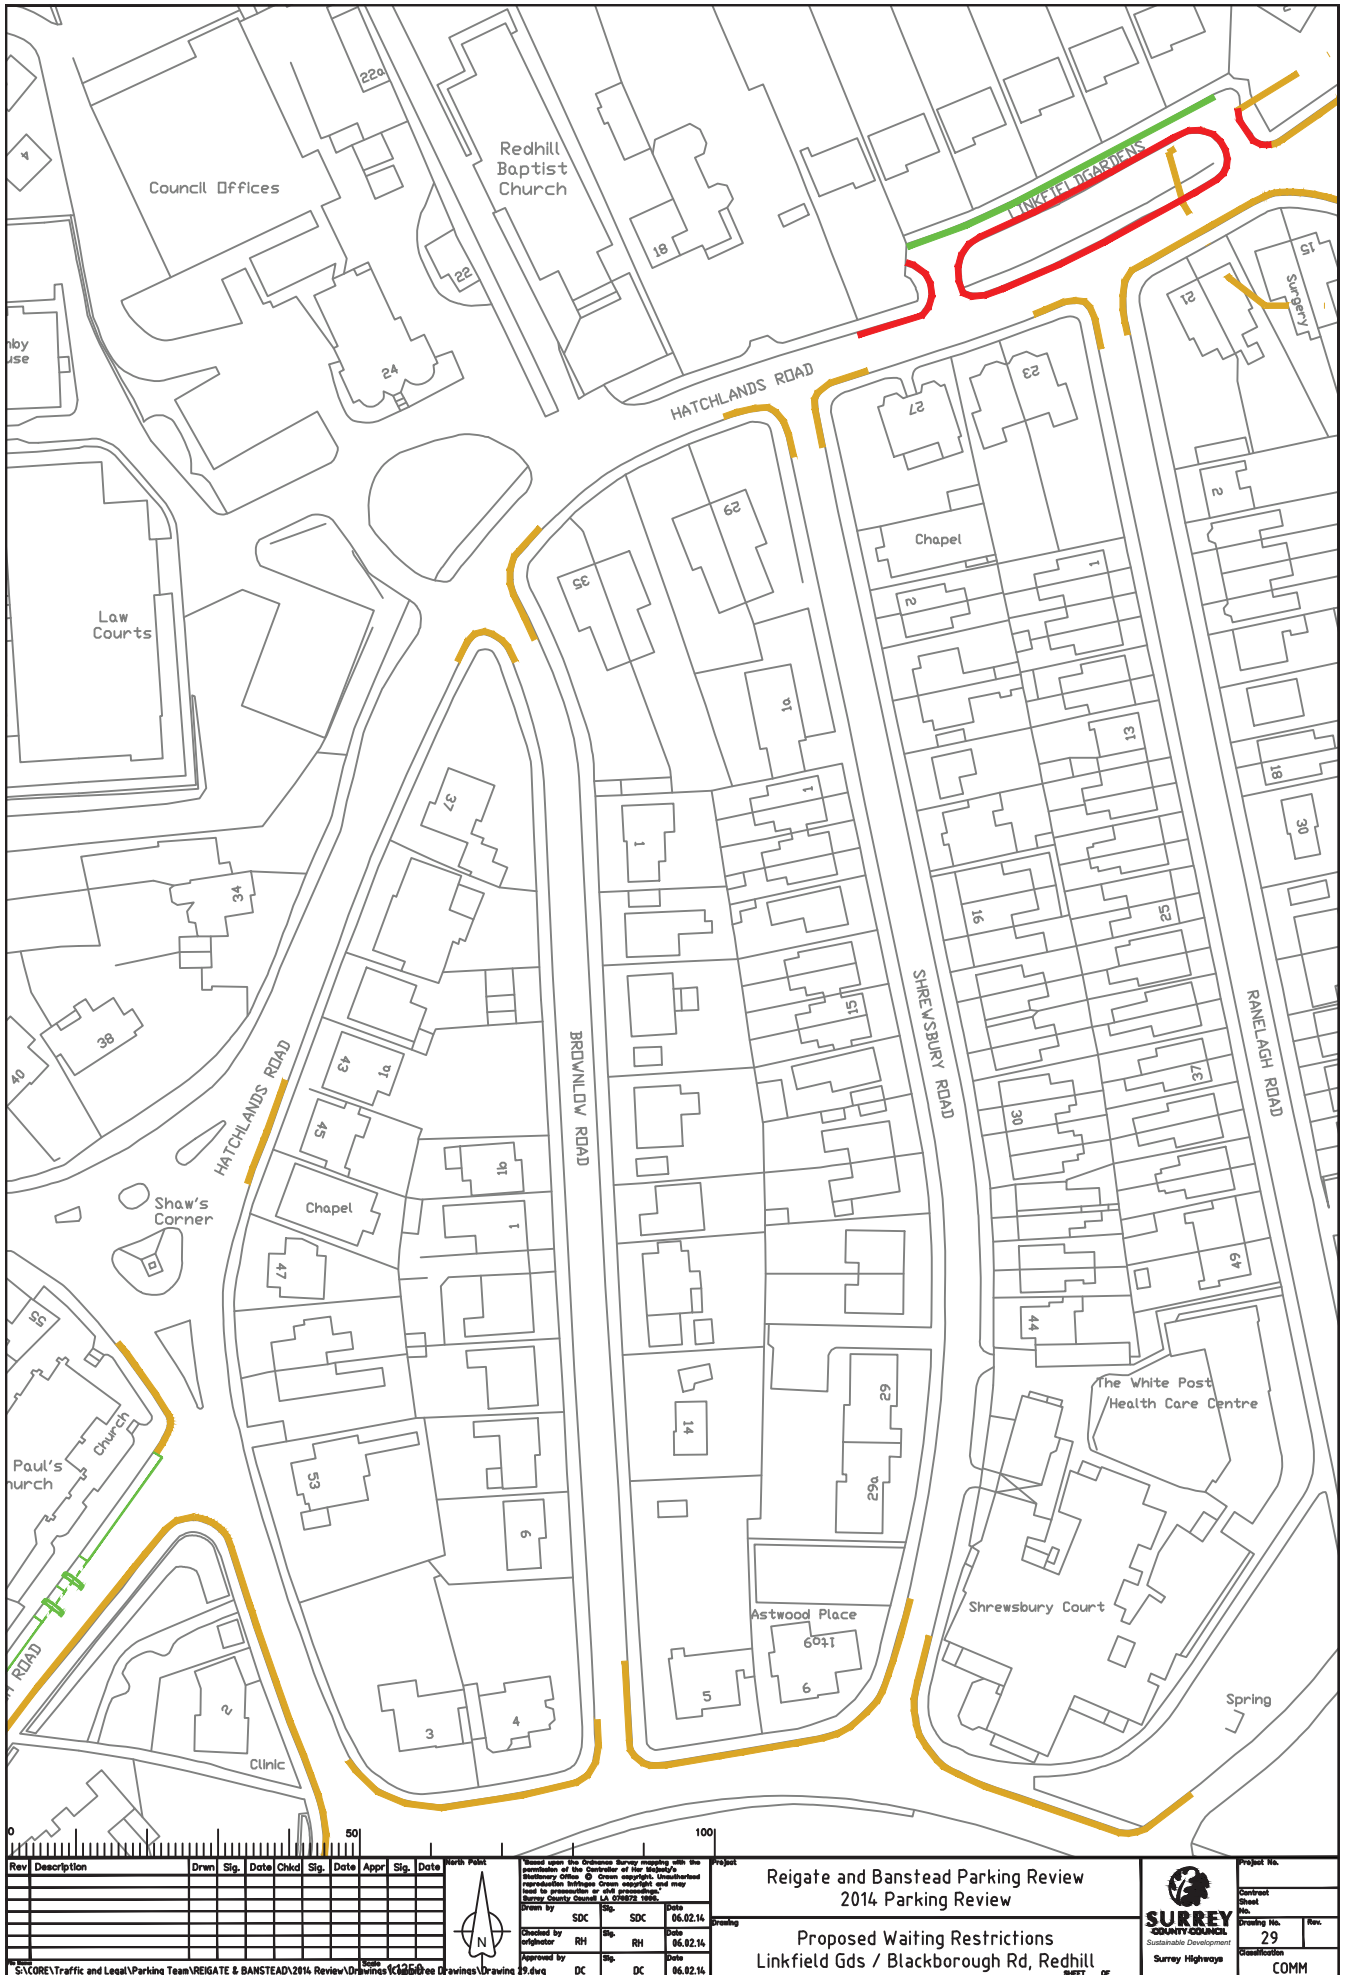

Rev	Description	Drwn	Sig.	Date	Chkd	Sig.	Date	Appr	Sig.	Date


Drawn by	SDC	Date	06.02.14
Checked by	RH	Date	06.02.14
Approved by	DC	Date	06.02.14

Reigate and Banstead Parking Review  
2014 Parking Review

Proposed Waiting Restrictions  
Linkfield Gds / Blackborough Rd, Redhill

**SURREY COUNTY COUNCIL**  
Sustainable Development  
Surrey Highways

Project No. 29  
Drawing No. 29  
Revision  
COMM

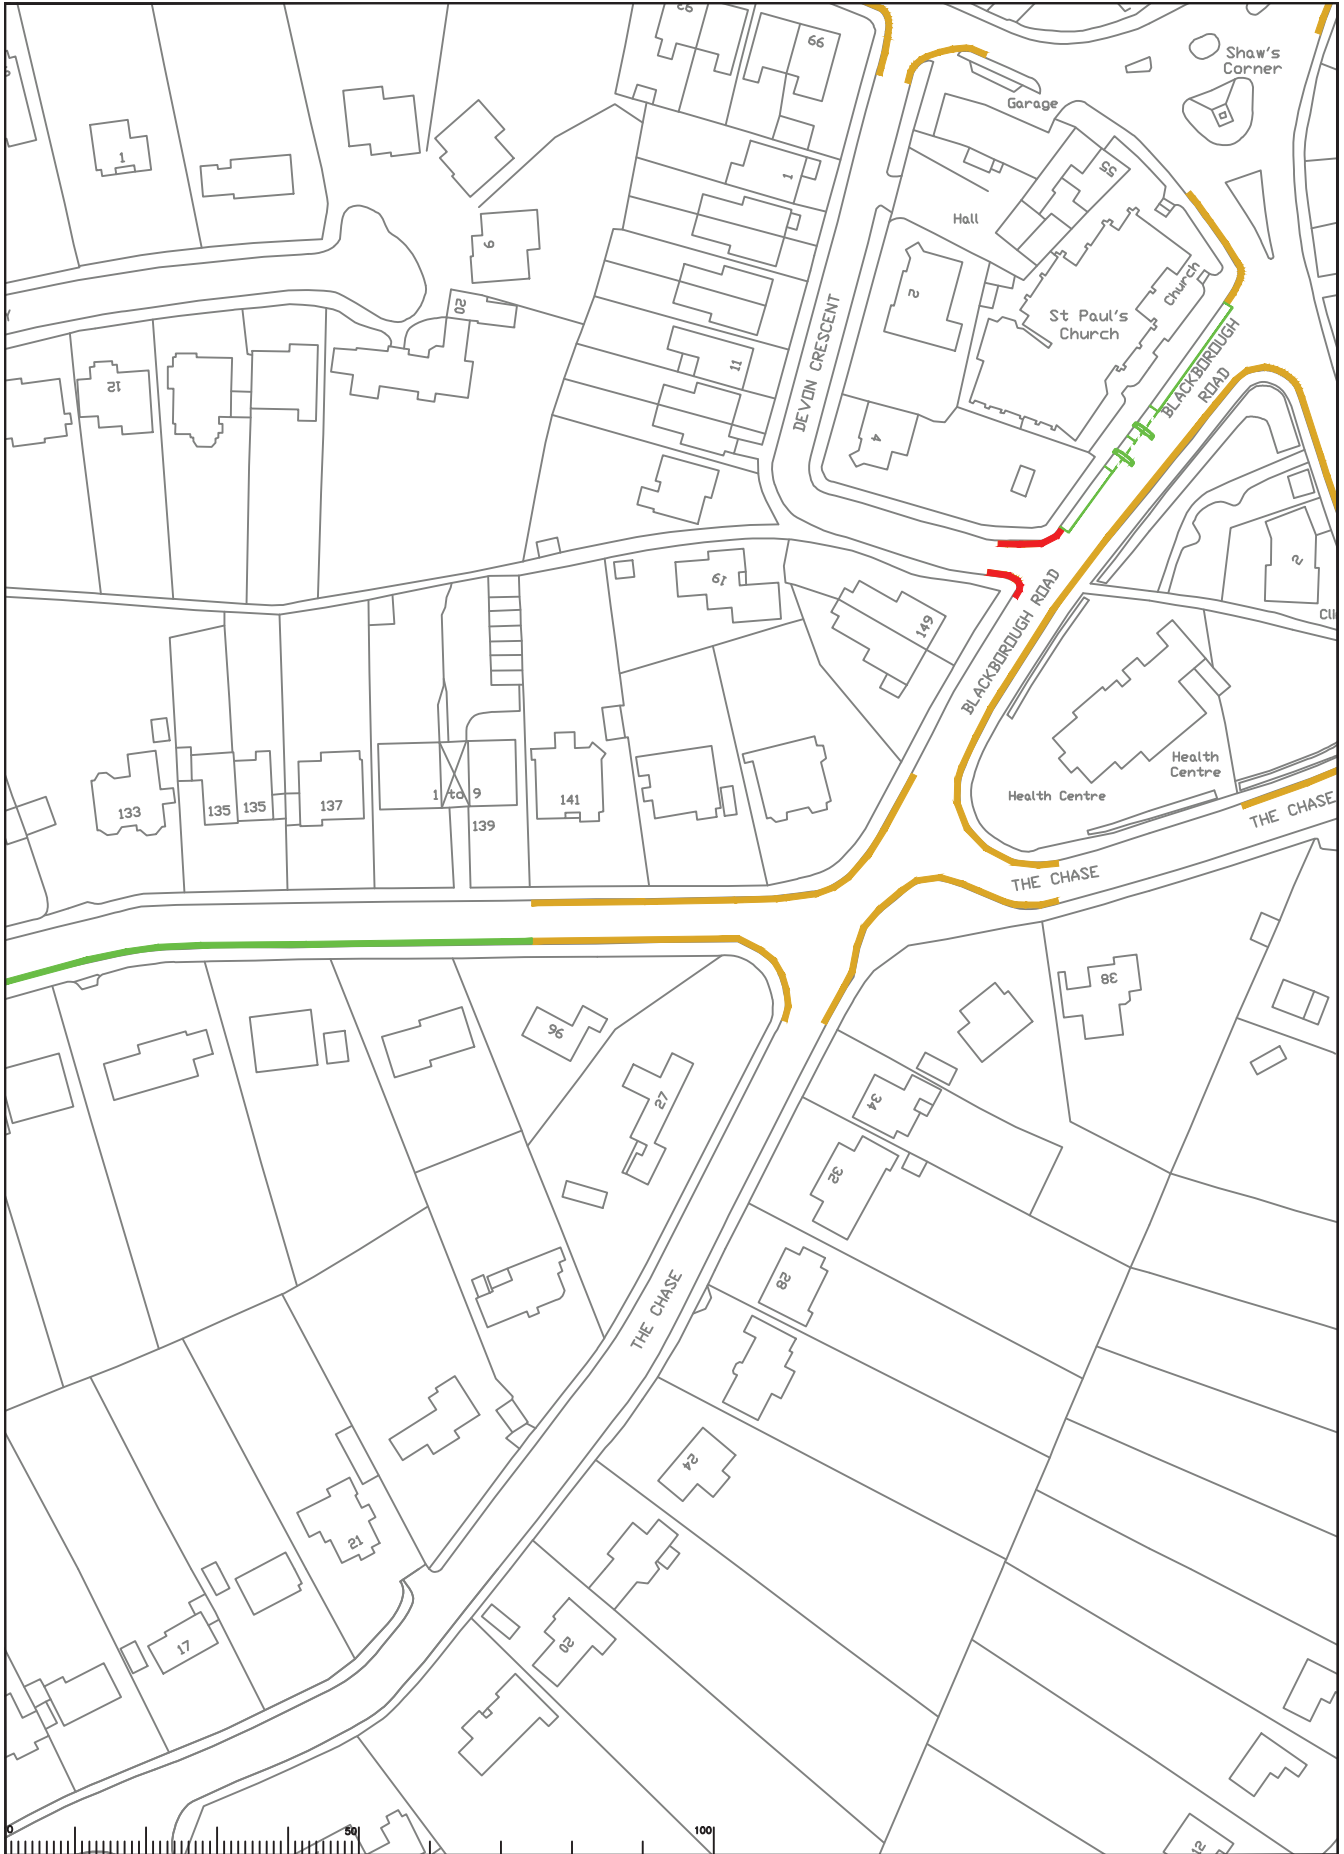

Rev	Description	Drwn	Sig.	Date	Chkd	Sig.	Date	Appr	Sig.	Date

North

Based upon the Ordnance Survey mapping with the permission of the Controller of the Ordnance Survey Office. © Crown copyright. Unauthorised reproduction is prohibited. © 2014 Surrey County Council LA 07872 1000.

Drawn by SDC  
Checked by RH  
Approved by DC

SDC  
RH  
DC

Date  
06.02.14  
06.02.14  
06.02.14

Project: Reigate and Banstead Parking Review  
2014 Parking Review

Drawing: Proposed Waiting Restrictions  
Blackborough Rd, Redhill


Project No. [blank]  
Contract No. [blank]  
Drawing No. 30  
Classification: COMM






<table border="1" style="width:100%; border-collapse: collapse;"> <thead> <tr> <th>Rev</th> <th>Description</th> <th>Drwn</th> <th>Sig.</th> <th>Date</th> <th>Chkd</th> <th>Sig.</th> <th>Date</th> <th>Appr</th> <th>Sig.</th> <th>Date</th> </tr> </thead> <tbody> <tr><td> </td><td> </td><td> </td><td> </td><td> </td><td> </td><td> </td><td> </td><td> </td><td> </td><td> </td></tr> <tr><td> </td><td> </td><td> </td><td> </td><td> </td><td> </td><td> </td><td> </td><td> </td><td> </td><td> </td></tr> <tr><td> </td><td> </td><td> </td><td> </td><td> </td><td> </td><td> </td><td> </td><td> </td><td> </td><td> </td></tr> <tr><td> </td><td> </td><td> </td><td> </td><td> </td><td> </td><td> </td><td> </td><td> </td><td> </td><td> </td></tr> </tbody> </table>	Rev	Description	Drwn	Sig.	Date	Chkd	Sig.	Date	Appr	Sig.	Date	<p>Based upon the Ordnance Survey mapping with the permission of the Controller of the Ordnance Survey. Crown copyright. Unauthorised reproduction is prohibited. © Crown copyright. Ordnance Survey. All rights reserved. Ordnance Survey Licence No. 100019424. Ordnance Survey is a registered trademark of Ordnance Survey Limited.</p> <p>Drawn by SDC Sig. SDC Date 06.02.14</p> <p>Checked by RH Sig. RH Date 06.02.14</p> <p>Approved by DC Sig. DC Date 06.02.14</p>	<p>Project</p> <p><b>Reigate and Banstead Parking Review 2014 Parking Review</b></p> <p>Proposed Waiting Restrictions Blackborough Rd / Ringley Park Ave, Redhill</p>	<p><b>SURREY COUNTY COUNCIL</b> Sustainable Development Surrey Highways</p>	<p>Project No.</p> <p>Contract No.</p> <p>Drawing No. <b>31</b></p> <p>Revision</p> <p>Classification <b>COMM</b></p>
Rev	Description	Drwn	Sig.	Date	Chkd	Sig.	Date	Appr	Sig.	Date	

ITEM 8

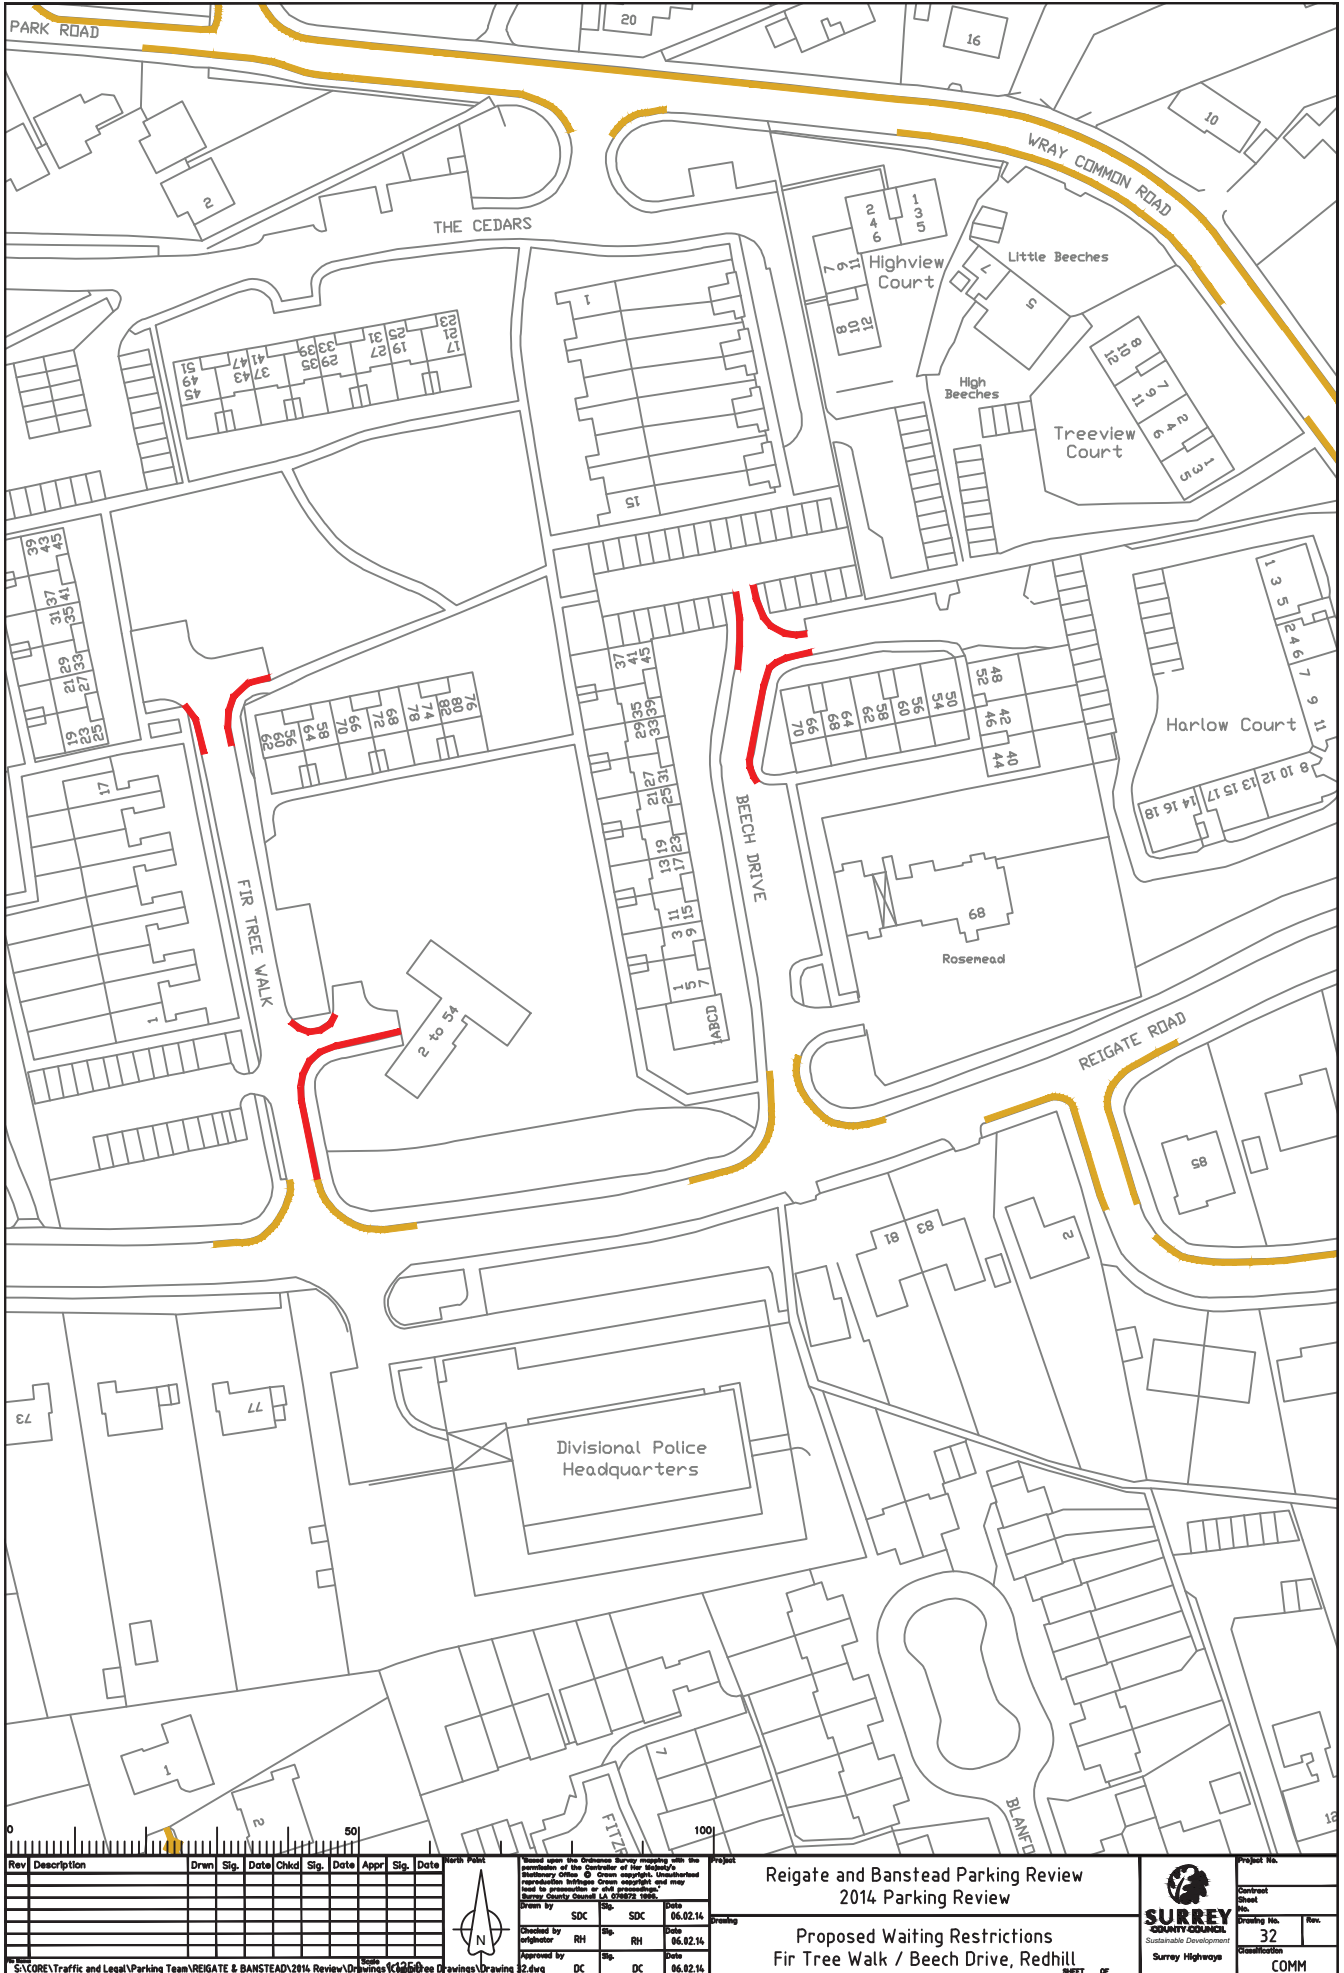

<table border="1" style="width:100%; border-collapse: collapse;"> <thead> <tr> <th>Rev</th> <th>Description</th> <th>Drawn</th> <th>Sig.</th> <th>Date</th> <th>Checked</th> <th>Sig.</th> <th>Date</th> <th>Approved</th> <th>Sig.</th> <th>Date</th> </tr> </thead> <tbody> <tr> <td> </td> <td> </td> <td> </td> <td> </td> <td> </td> <td> </td> <td> </td> <td> </td> <td> </td> <td> </td> <td> </td> </tr> </tbody> </table>	Rev	Description	Drawn	Sig.	Date	Checked	Sig.	Date	Approved	Sig.	Date													<p>Based upon the Ordnance Survey mapping with the permission of the Controller of the Ordnance Survey. © Crown copyright. Unauthorised reproduction without the permission of the Controller of the Ordnance Survey is prohibited. LA 07872 1000.</p> <p>Drawn by SDC Date 06.02.14          Checked by RH Date 06.02.14          Approved by DC Date 06.02.14</p>	<p><b>Reigate and Banstead Parking Review</b>  <b>2014 Parking Review</b></p> <p><b>Proposed Waiting Restrictions</b>  <b>Fir Tree Walk / Beech Drive, Redhill</b></p>	<p><b>SURREY COUNTY COUNCIL</b>          Sustainable Development          Surrey Highways</p>	<p>Project No. _____          Contract No. _____          Drawing No. <b>32</b>          Revision _____          Classification <b>COMM</b></p>
Rev	Description	Drawn	Sig.	Date	Checked	Sig.	Date	Approved	Sig.	Date																	

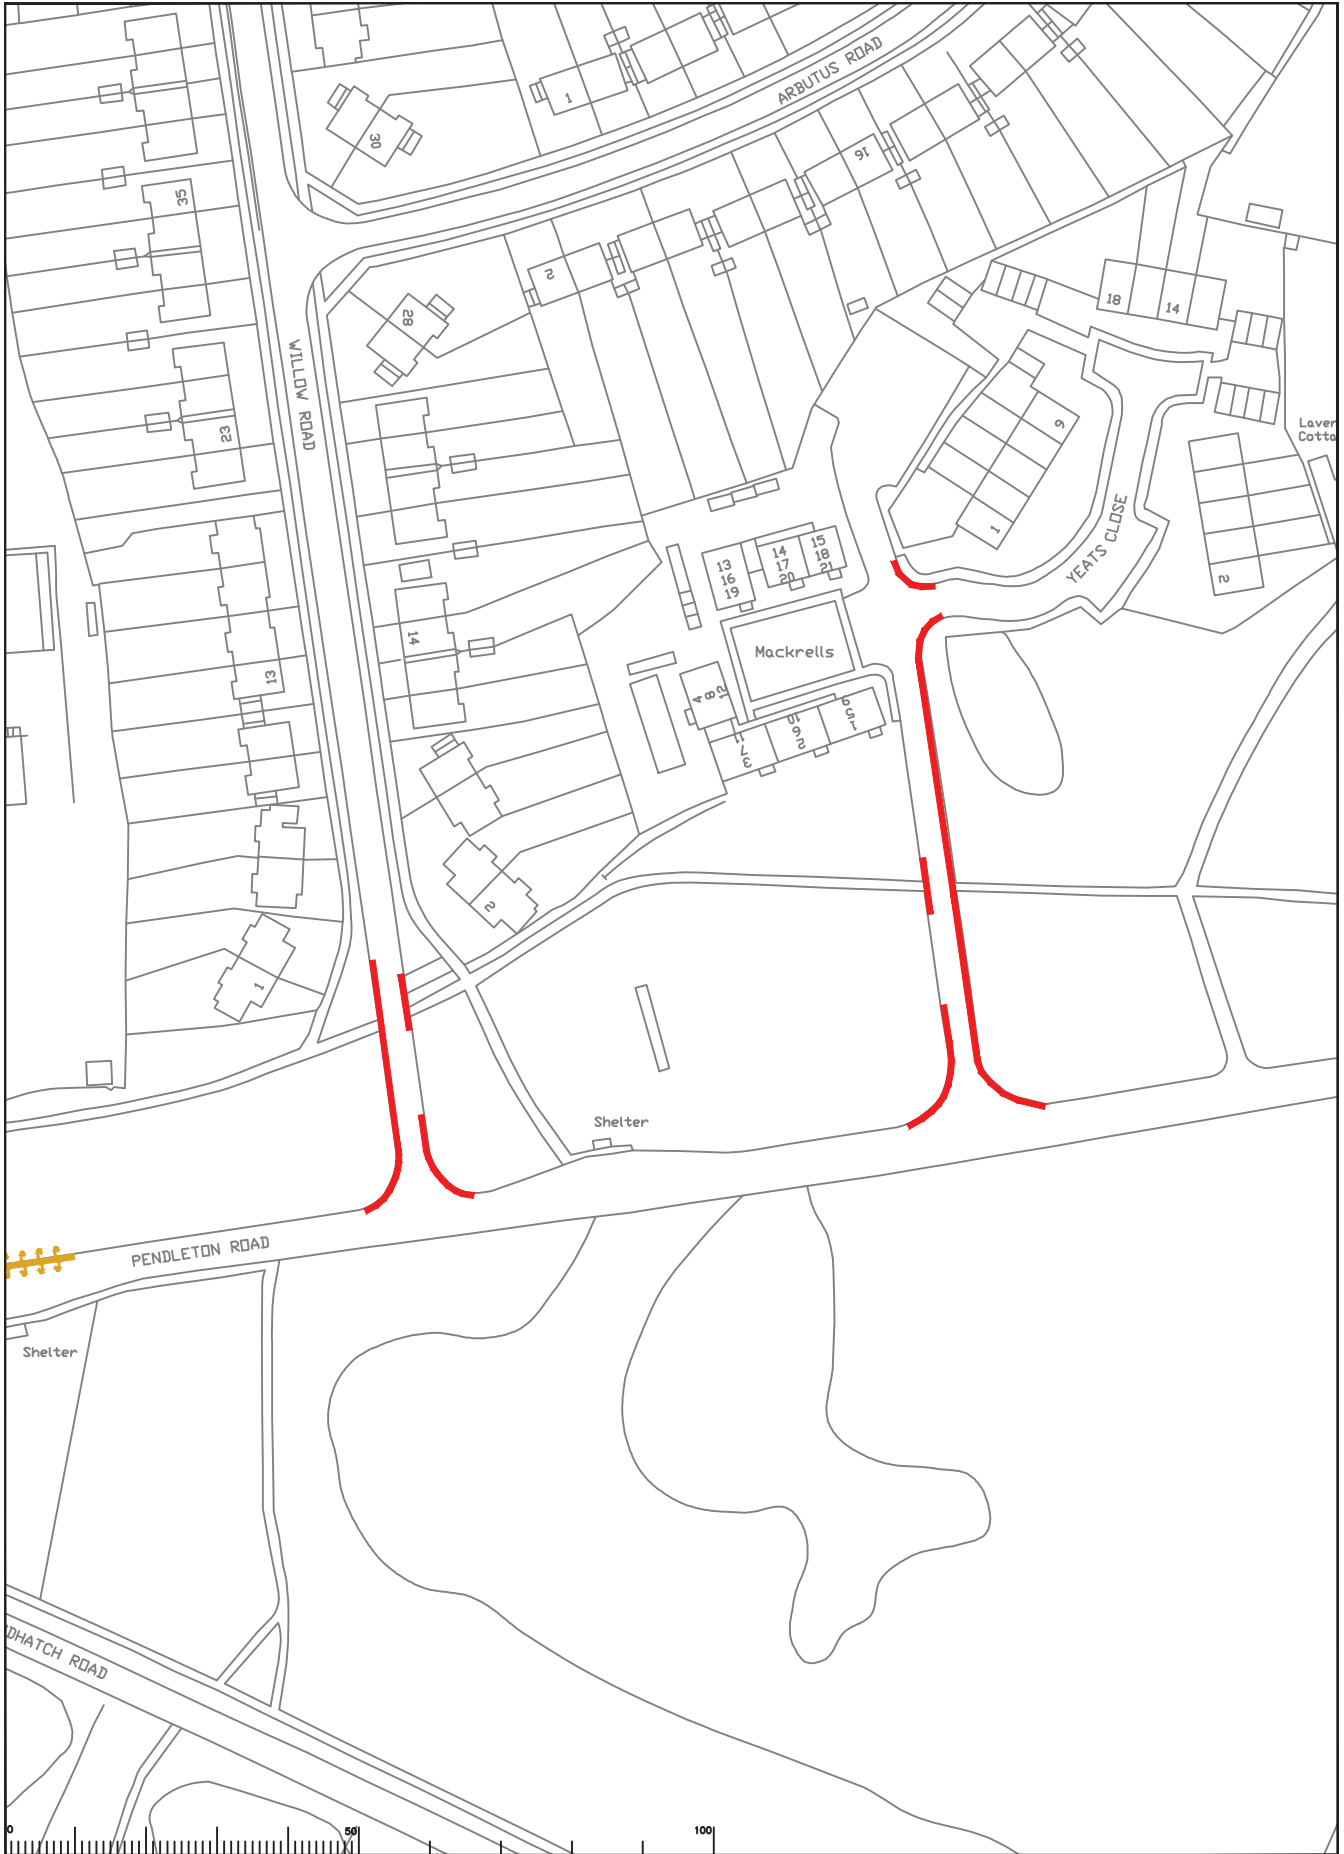

<table border="1"> <thead> <tr> <th>Rev</th> <th>Description</th> <th>Drwn</th> <th>Sig.</th> <th>Date</th> <th>Chkd</th> <th>Sig.</th> <th>Date</th> <th>Appr</th> <th>Sig.</th> <th>Date</th> </tr> </thead> <tbody> <tr> <td> </td> <td> </td> <td> </td> <td> </td> <td> </td> <td> </td> <td> </td> <td> </td> <td> </td> <td> </td> <td> </td> </tr> </tbody> </table>										Rev	Description	Drwn	Sig.	Date	Chkd	Sig.	Date	Appr	Sig.	Date												<p>Scale: 1:1250                  Drawings: 4.dwg                  Date: 06.02.14</p>		<p>North Point</p>		<p>Based upon the Ordnance Survey mapping with the permission of the Controller of the Ordnance Survey. Crown copyright. Unauthorised reproduction is prohibited. © Crown copyright and other rights reserved. LA 07827 1000.</p>		<p>Project: Reigate and Banstead Parking Review                  2014 Parking Review</p>		<p>Project No. 44                  Drawing No. 44                  Surrey Highways                  COMM</p>	
Rev	Description	Drwn	Sig.	Date	Chkd	Sig.	Date	Appr	Sig.	Date																															
<p>Checked by: SDC                  Drawn by: RH                  Approved by: DC</p>										<p>Date: 06.02.14                  Date: 06.02.14                  Date: 06.02.14</p>		<p>Project: Reigate and Banstead Parking Review                  2014 Parking Review</p>		<p>Project No. 44                  Drawing No. 44                  Surrey Highways                  COMM</p>																											
<p>Proposed Waiting Restrictions                  Yeats Close / Willow Rd, Woodhatch</p>										<p>Project: Reigate and Banstead Parking Review                  2014 Parking Review</p>		<p>Project No. 44                  Drawing No. 44                  Surrey Highways                  COMM</p>																													

This page is intentionally left blank