



-  AT ANY TIME
-  08.00 - 18.00 MONDAY-SATURDAY
-  08.00 - 18.30 MONDAY-SATURDAY
-  08.00 - 18.00 MONDAY-FRIDAY
-  08.00 - 18.30 MONDAY-FRIDAY
-  10.00 - 11.00 MONDAY-FRIDAY
-  10.00 - 12.00 MONDAY-FRIDAY
-  DISABLED PARKING - NO TIME LIMIT
-  DISABLED PARKING 08.00 - 18.30 MON-SAT 3HRS NO RETURN 1HR
-  PARKING FREE UNLIMITED
-  PARKING 08.00 - 18.30 MON-SAT 2HRS NO RETURN 1HR
-  PARKING MON-SUN 20MINS NO RETURN 1HR
-  10.00 - 12.00 MONDAY-FRIDAY, PERMIT HOLDERS ONLY
-  SCHOOL KEEP-CLEAR TERM TIME 08.15 - 16.30
-  PARKING 08.00 - 18.30 MON-FRI 30MINS NO RETURN 2HRS
-  14.00 - 15.00 MONDAY-FRIDAY
-  PARKING 08.30 - 18.30 MON-SAT 2HRS NO RETURN 1HR
-  08.00 - 18.00 MONDAY-SUNDAY, PERMIT HOLDERS ONLY
-  REVOKE CURRENT RESTRICTIONS
-  EXISTING RESTRICTION, WHICH MAY INCLUDE SYMBOLS

<table border="1" style="width: 100%; border-collapse: collapse;"> <thead> <tr> <th>Rev</th> <th>Description</th> <th>Drawn</th> <th>Sig.</th> <th>Date</th> <th>Chkd</th> <th>Sig.</th> <th>Date</th> <th>Appr</th> <th>Sig.</th> <th>Date</th> </tr> </thead> <tbody> <tr><td> </td><td> </td><td> </td><td> </td><td> </td><td> </td><td> </td><td> </td><td> </td><td> </td><td> </td></tr> <tr><td> </td><td> </td><td> </td><td> </td><td> </td><td> </td><td> </td><td> </td><td> </td><td> </td><td> </td></tr> <tr><td> </td><td> </td><td> </td><td> </td><td> </td><td> </td><td> </td><td> </td><td> </td><td> </td><td> </td></tr> <tr><td> </td><td> </td><td> </td><td> </td><td> </td><td> </td><td> </td><td> </td><td> </td><td> </td><td> </td></tr> </tbody> </table>	Rev	Description	Drawn	Sig.	Date	Chkd	Sig.	Date	Appr	Sig.	Date	<p>Visuals from the Ordinance Surrey meeting with the permission of the Controller of Her Majesty's Stationery Office © Crown copyright. Unauthorised reproduction infringes Crown copyright and may lead to prosecution or civil proceedings. Surrey County Council LA 07/0272 1000.</p> <p>Drawn by SDC Sig. SDC Date 06.02.14</p> <p>Checked by RH Sig. RH Date 06.02.14</p> <p>Approved by DC Sig. DC Date 06.02.14</p>	<p>Project</p> <p>Reigate and Banstead Parking Review</p> <p>2014 Parking Review</p> <p>Drawing</p> <p>Proposed Waiting Restrictions</p> <p>Key to Restrictions</p>	 <p>SURREY COUNTY COUNCIL Sustainable Development Surrey Highways</p>	<p>Project No.</p> <p>Contract No.</p> <p>Sheet No.</p> <p>Drawing No.</p> <p>Revision</p> <p>Classification</p> <p>COMM</p>
Rev	Description	Drawn	Sig.	Date	Chkd	Sig.	Date	Appr	Sig.	Date	
<p>Scale 1:200</p> <p>Page 133</p> <p>S:\CORE1\Traffic and Legal\Parking Team\REIGATE & BANSTEAD\2014 Review\Drawings\Key.dwg</p> <p style="text-align: right;">SHEET OF</p>	



Rev	Description	Drwn	Sig.	Date	Chkd	Sig.	Date	Appr	Sig.	Date


Scale: 1:1250
 North Point
 SDC
 Checked by: RH
 Approved by: DC

Project: Reigate and Banstead Parking Review
 2014 Parking Review
 Proposed Waiting Restrictions
 Blackborough Rd / Ringley Park Ave, Redhill

SURREY COUNTY COUNCIL
 Sustainable Development
 Surrey Highways
 Project No. 31
 Drawing No. 31
 Classification: COMM



<table border="1" style="width:100%; border-collapse: collapse;"> <thead> <tr> <th>Rev</th> <th>Description</th> <th>Drwn</th> <th>Sig.</th> <th>Date</th> <th>Chkd</th> <th>Sig.</th> <th>Date</th> <th>Appr</th> <th>Sig.</th> <th>Date</th> </tr> </thead> <tbody> <tr> <td> </td> <td> </td> <td> </td> <td> </td> <td> </td> <td> </td> <td> </td> <td> </td> <td> </td> <td> </td> <td> </td> </tr> </tbody> </table>	Rev	Description	Drwn	Sig.	Date	Chkd	Sig.	Date	Appr	Sig.	Date													<p>Based upon the Ordnance Survey mapping with the permission of the Controller of the Ordnance Survey. Crown copyright. Unauthorised reproduction is prohibited. Ordnance Survey is a registered trademark of the Ordnance Survey. © Crown copyright. Ordnance Survey is a registered trademark of the Ordnance Survey. Ordnance Survey is a registered trademark of the Ordnance Survey.</p> <p>Drawn by SDC Date 06.02.14 Checked by RH Date 06.02.14 Approved by DC Date 06.02.14</p>	<p>Project Reigate and Banstead Parking Review 2014 Parking Review</p> <p>Drawing Proposed Waiting Restrictions Doods Rd, Rushworth Rd, Reigate</p> <p>SHEET OF</p>		<p>Project No. </p> <p>Contract No. </p> <p>Drawing No. 33</p> <p>Classification COMM</p>
Rev	Description	Drwn	Sig.	Date	Chkd	Sig.	Date	Appr	Sig.	Date																	

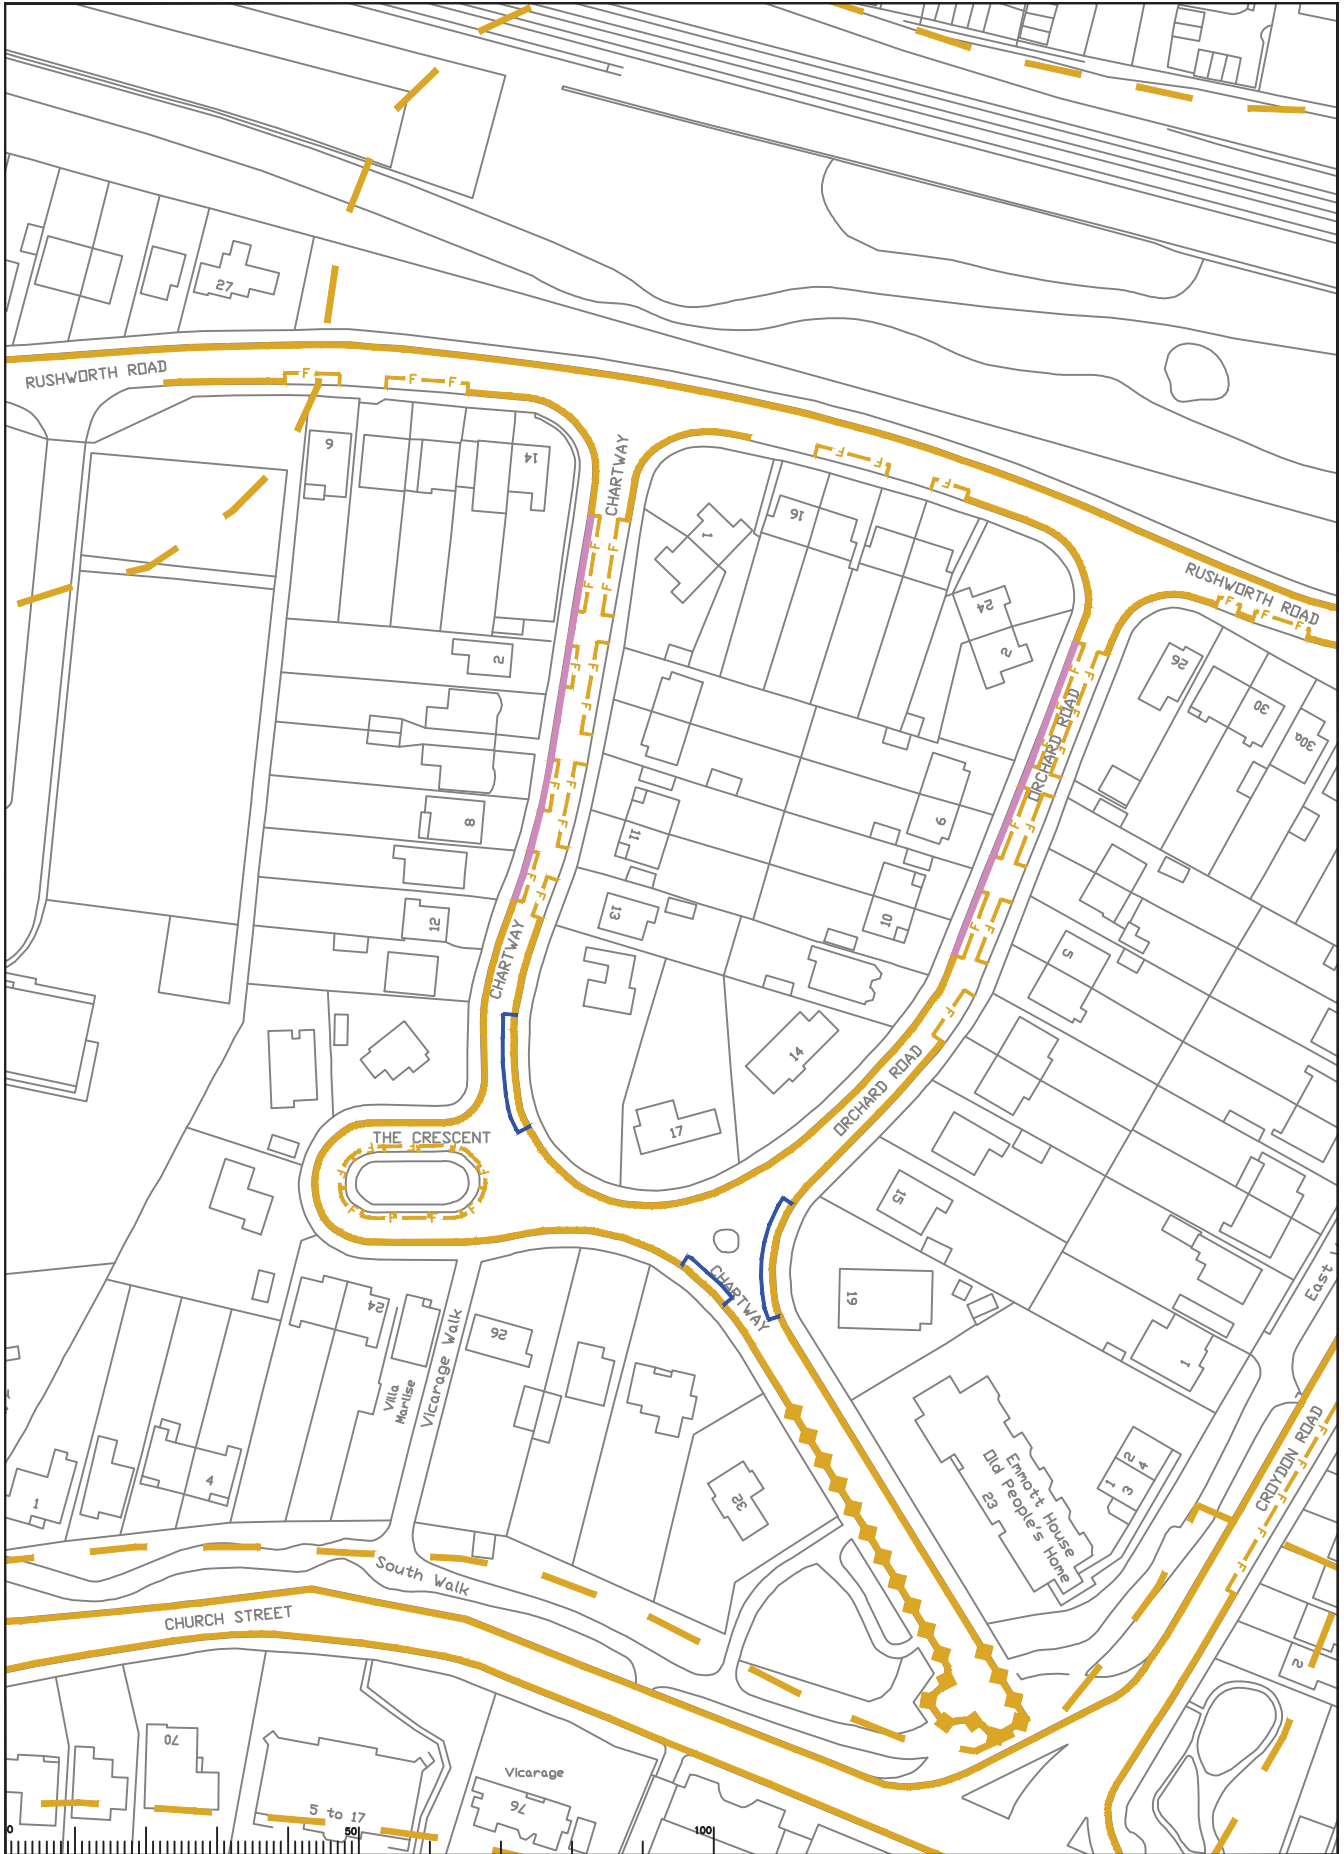

Rev	Description	Drwn	Sig.	Date	Chkd	Sig.	Date	Appr	Sig.	Date

Based upon the Ordnance Survey mapping with the permission of the Controller of the Ordnance Survey. © Crown copyright. Unauthorised reproduction, without the permission of the Controller of the Ordnance Survey, is prohibited by law. Ordnance Survey, LA 07872 1000.

Drawn by SDC Date 06.02.14
 Checked by RH Date 06.02.14
 Approved by DC Date 06.02.14


Reigate and Banstead Parking Review
 2014 Parking Review

Proposed Waiting Restrictions
 Chartway, Reigate

Project No. 1001
 Drawing No. 34
 Date 06.02.14

SURREY COUNTY COUNCIL
 Sustainable Development
 Surrey Highways

Project No. 1001
 Drawing No. 34
 Date 06.02.14
 Classification: COMM

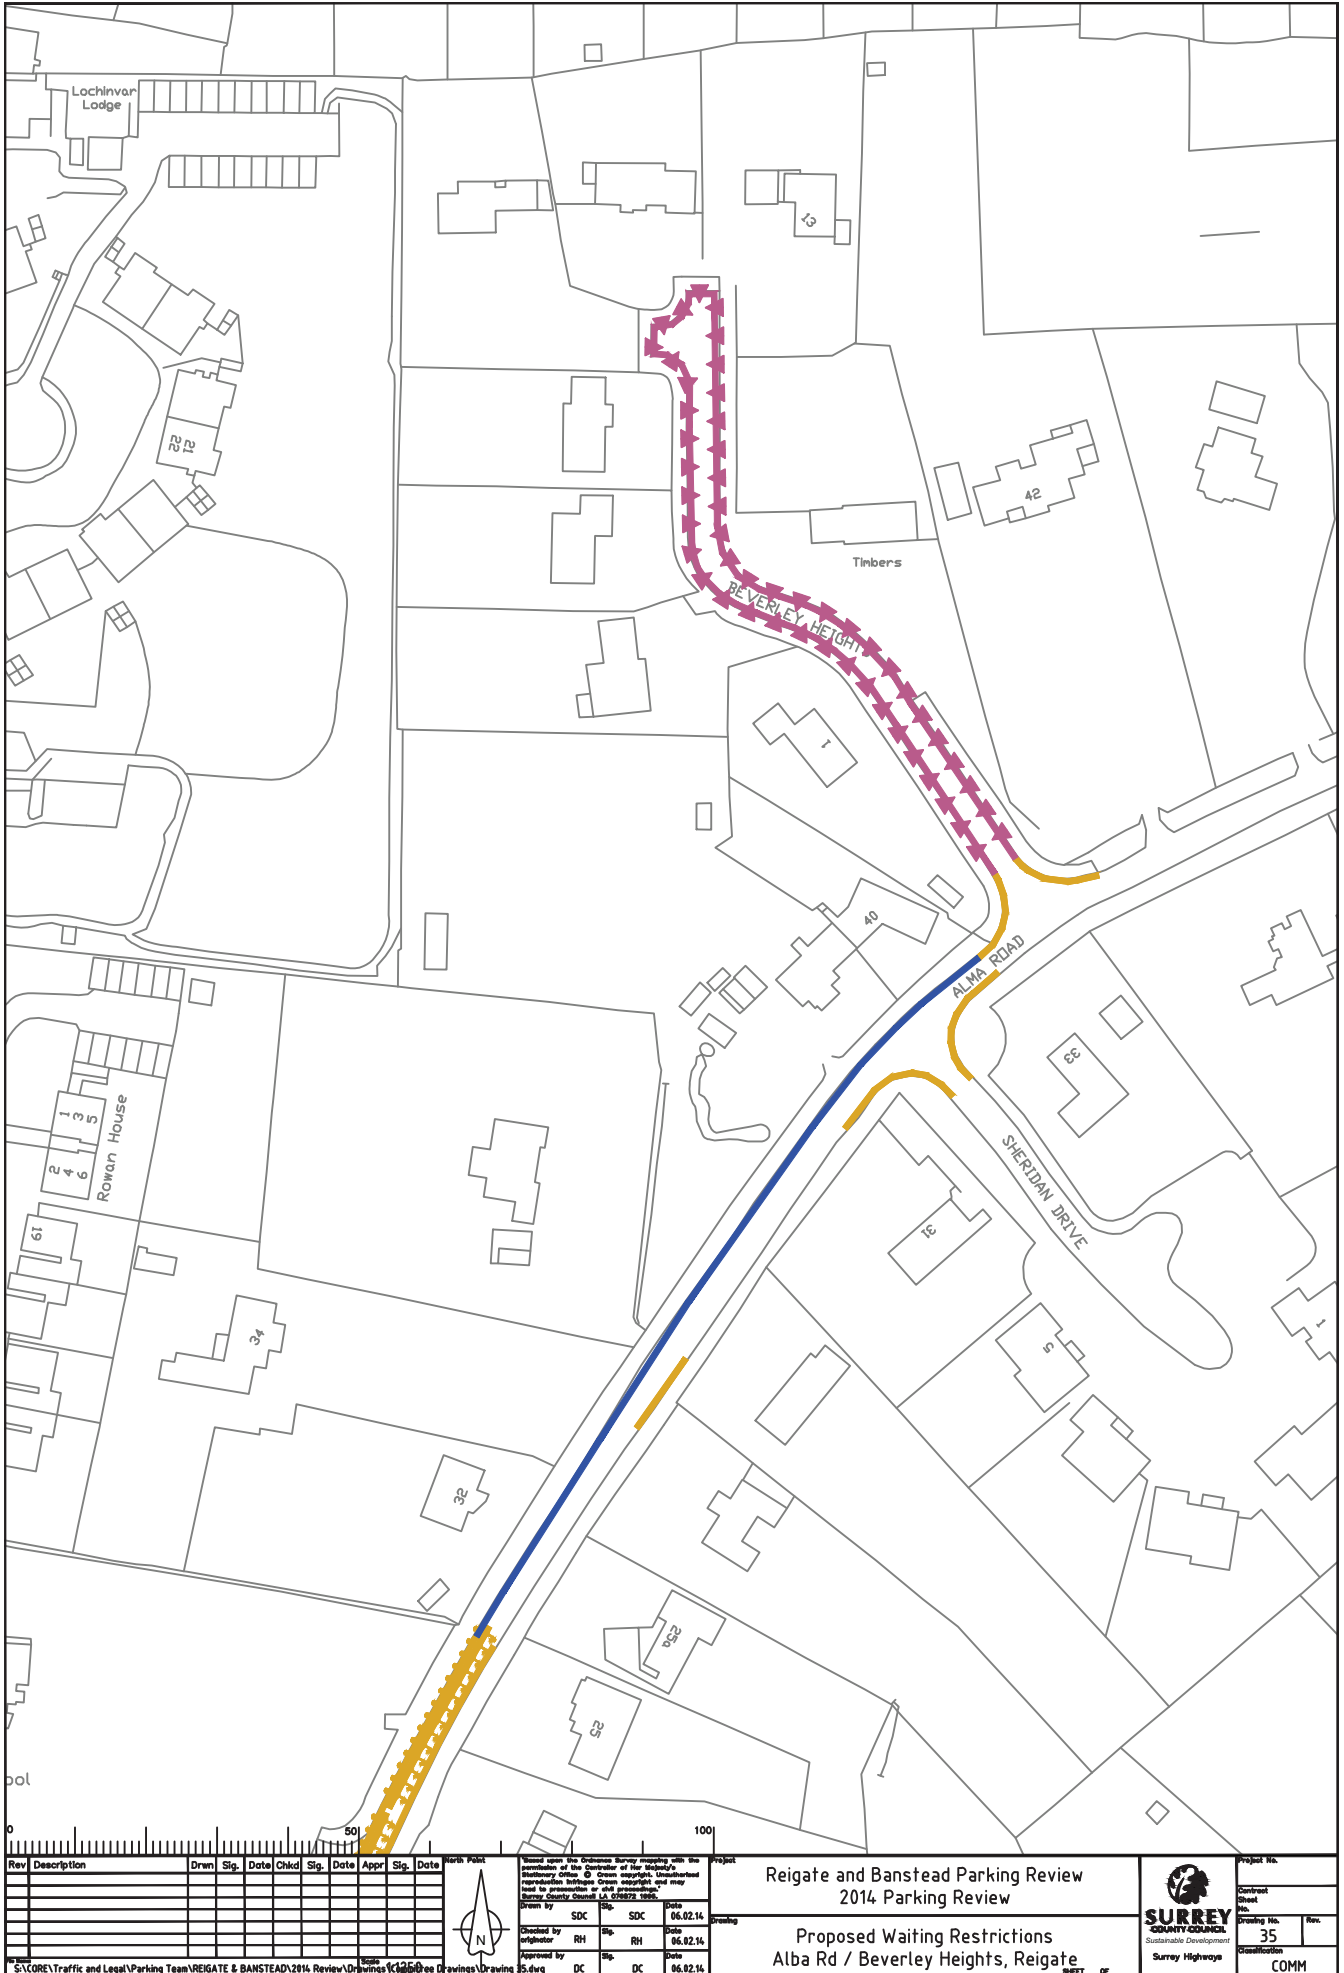


Rev	Description	Drwn	Sig.	Date	Chkd	Sig.	Date	Appr	Sig.	Date	North Point	Project
												Reigate and Banstead Parking Review 2014 Parking Review
												Proposed Waiting Restrictions Alba Rd / Beverley Heights, Reigate
												Project No. 35 Drawing No. 35 Classification COMM


Scale: 1:1000
 Drawn by: SDC
 Checked by: RH
 Approved by: DC
 Date: 06.02.14
 Date: 06.02.14
 Date: 06.02.14

Based upon the Ordnance Survey mapping with the permission of the Controller of the Ordnance Survey. © Crown copyright. Unauthorised reproduction is prohibited. All rights reserved. Survey County Council LA 078272 1000.

SURREY COUNTY COUNCIL
Sustainable Development
Survey Highways

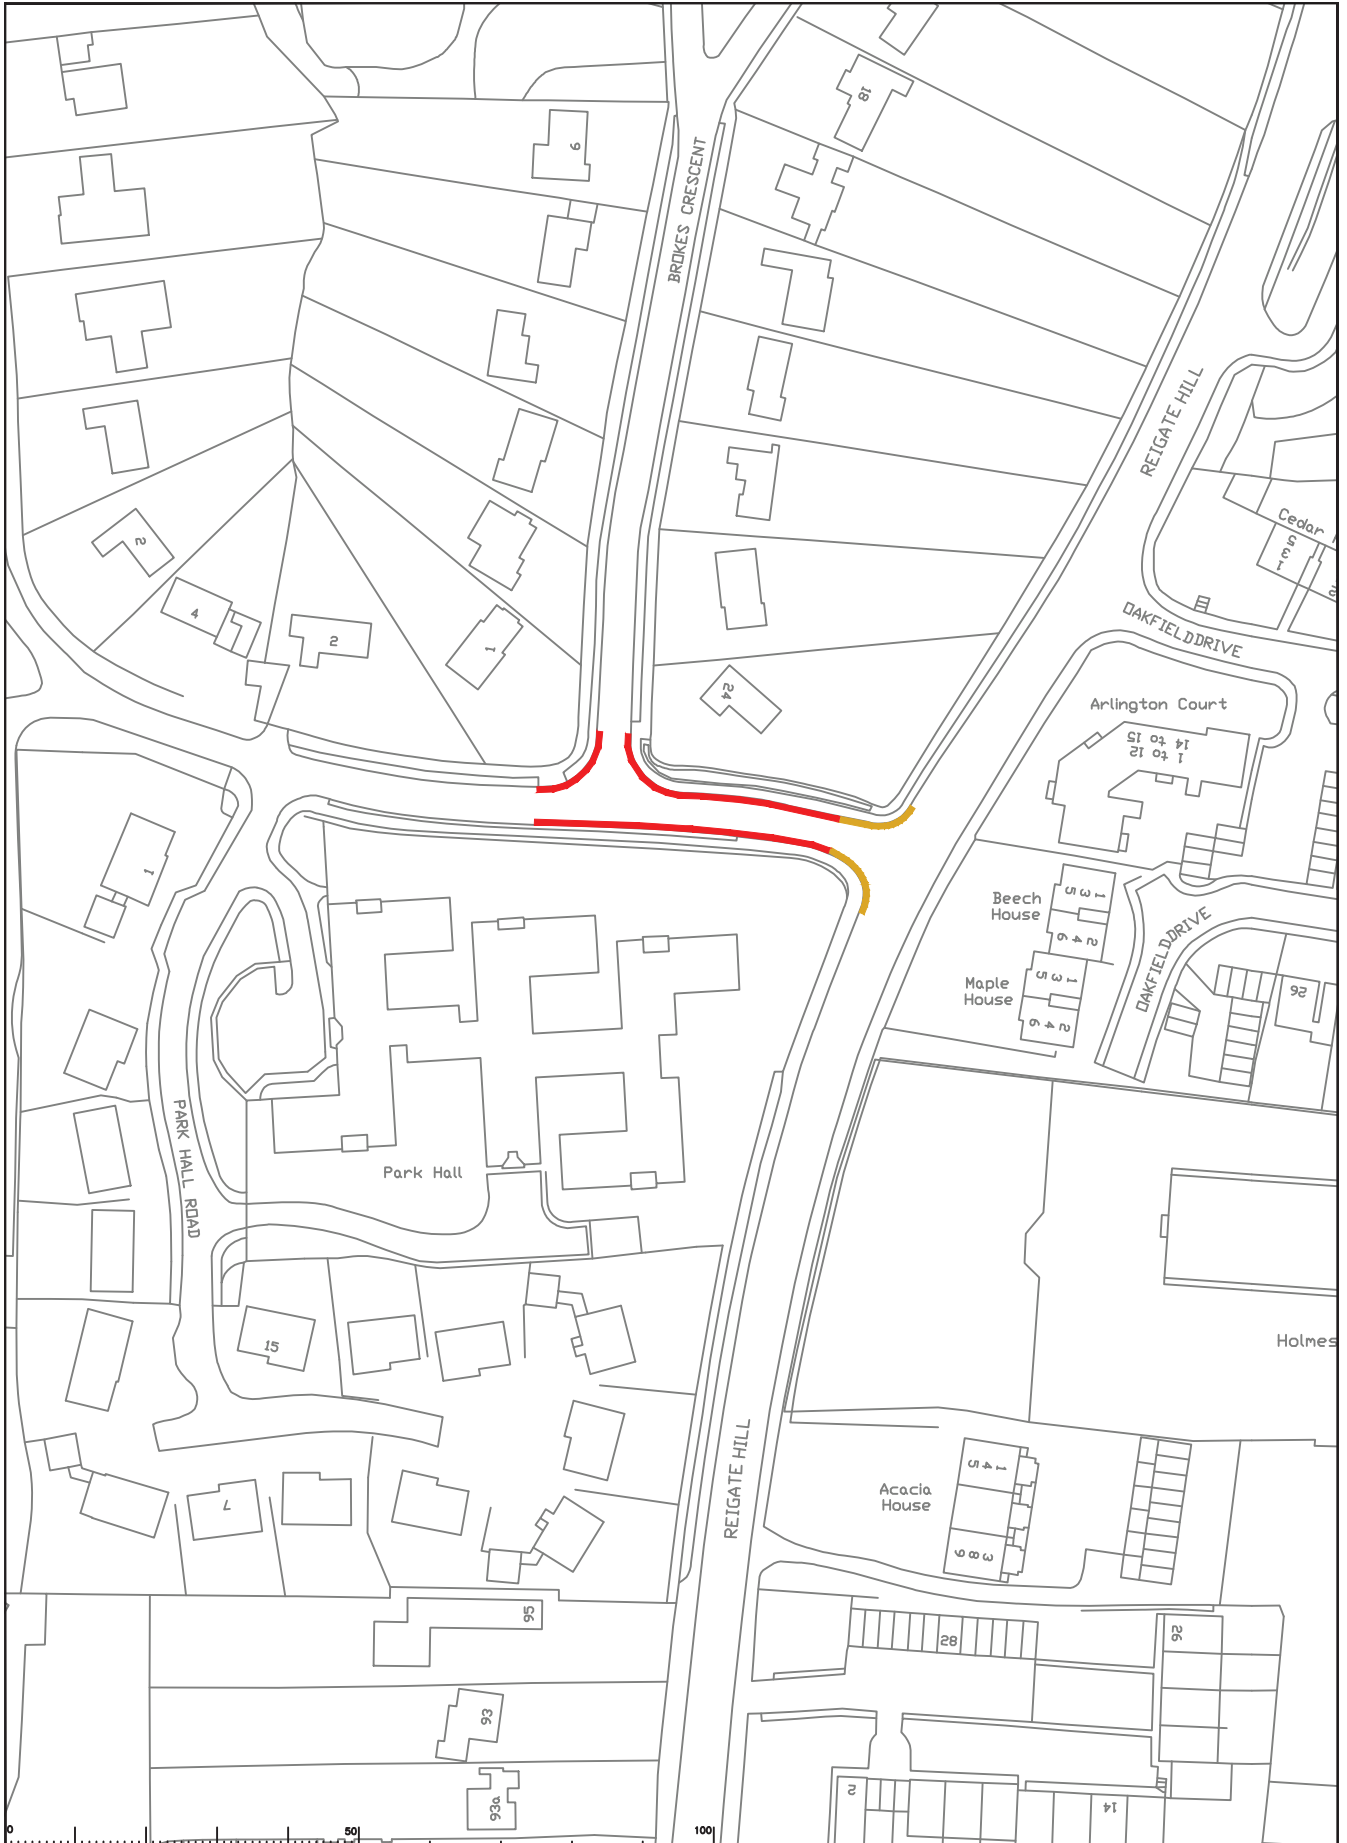


<table border="1" style="width:100%; border-collapse: collapse;"> <thead> <tr> <th>Rev</th> <th>Description</th> <th>Drwn</th> <th>Sig.</th> <th>Date</th> <th>Chkd</th> <th>Sig.</th> <th>Date</th> <th>Appr</th> <th>Sig.</th> <th>Date</th> </tr> </thead> <tbody> <tr><td> </td><td> </td><td> </td><td> </td><td> </td><td> </td><td> </td><td> </td><td> </td><td> </td><td> </td></tr> <tr><td> </td><td> </td><td> </td><td> </td><td> </td><td> </td><td> </td><td> </td><td> </td><td> </td><td> </td></tr> <tr><td> </td><td> </td><td> </td><td> </td><td> </td><td> </td><td> </td><td> </td><td> </td><td> </td><td> </td></tr> </tbody> </table>	Rev	Description	Drwn	Sig.	Date	Chkd	Sig.	Date	Appr	Sig.	Date																																			Based upon the Ordnance Survey mapping with the permission of the Controller of the Ordnance Survey. Crown copyright. Unauthorised reproduction is prohibited. © 2014 Ordnance Survey. All rights reserved.	Project Reigate and Banstead Parking Review 2014 Parking Review	Project No. 36
Rev	Description	Drwn	Sig.	Date	Chkd	Sig.	Date	Appr	Sig.	Date																																						
Proposed Waiting Restrictions Brokes Crescent / Brokes Rd, Reigate	
SDC SDC Date 06.02.14 Checked by originator RH RH Date 06.02.14 Approved by DC DC Date 06.02.14	
SURREY COUNTY COUNCIL Sustainable Development Surrey Highways	
COMM	

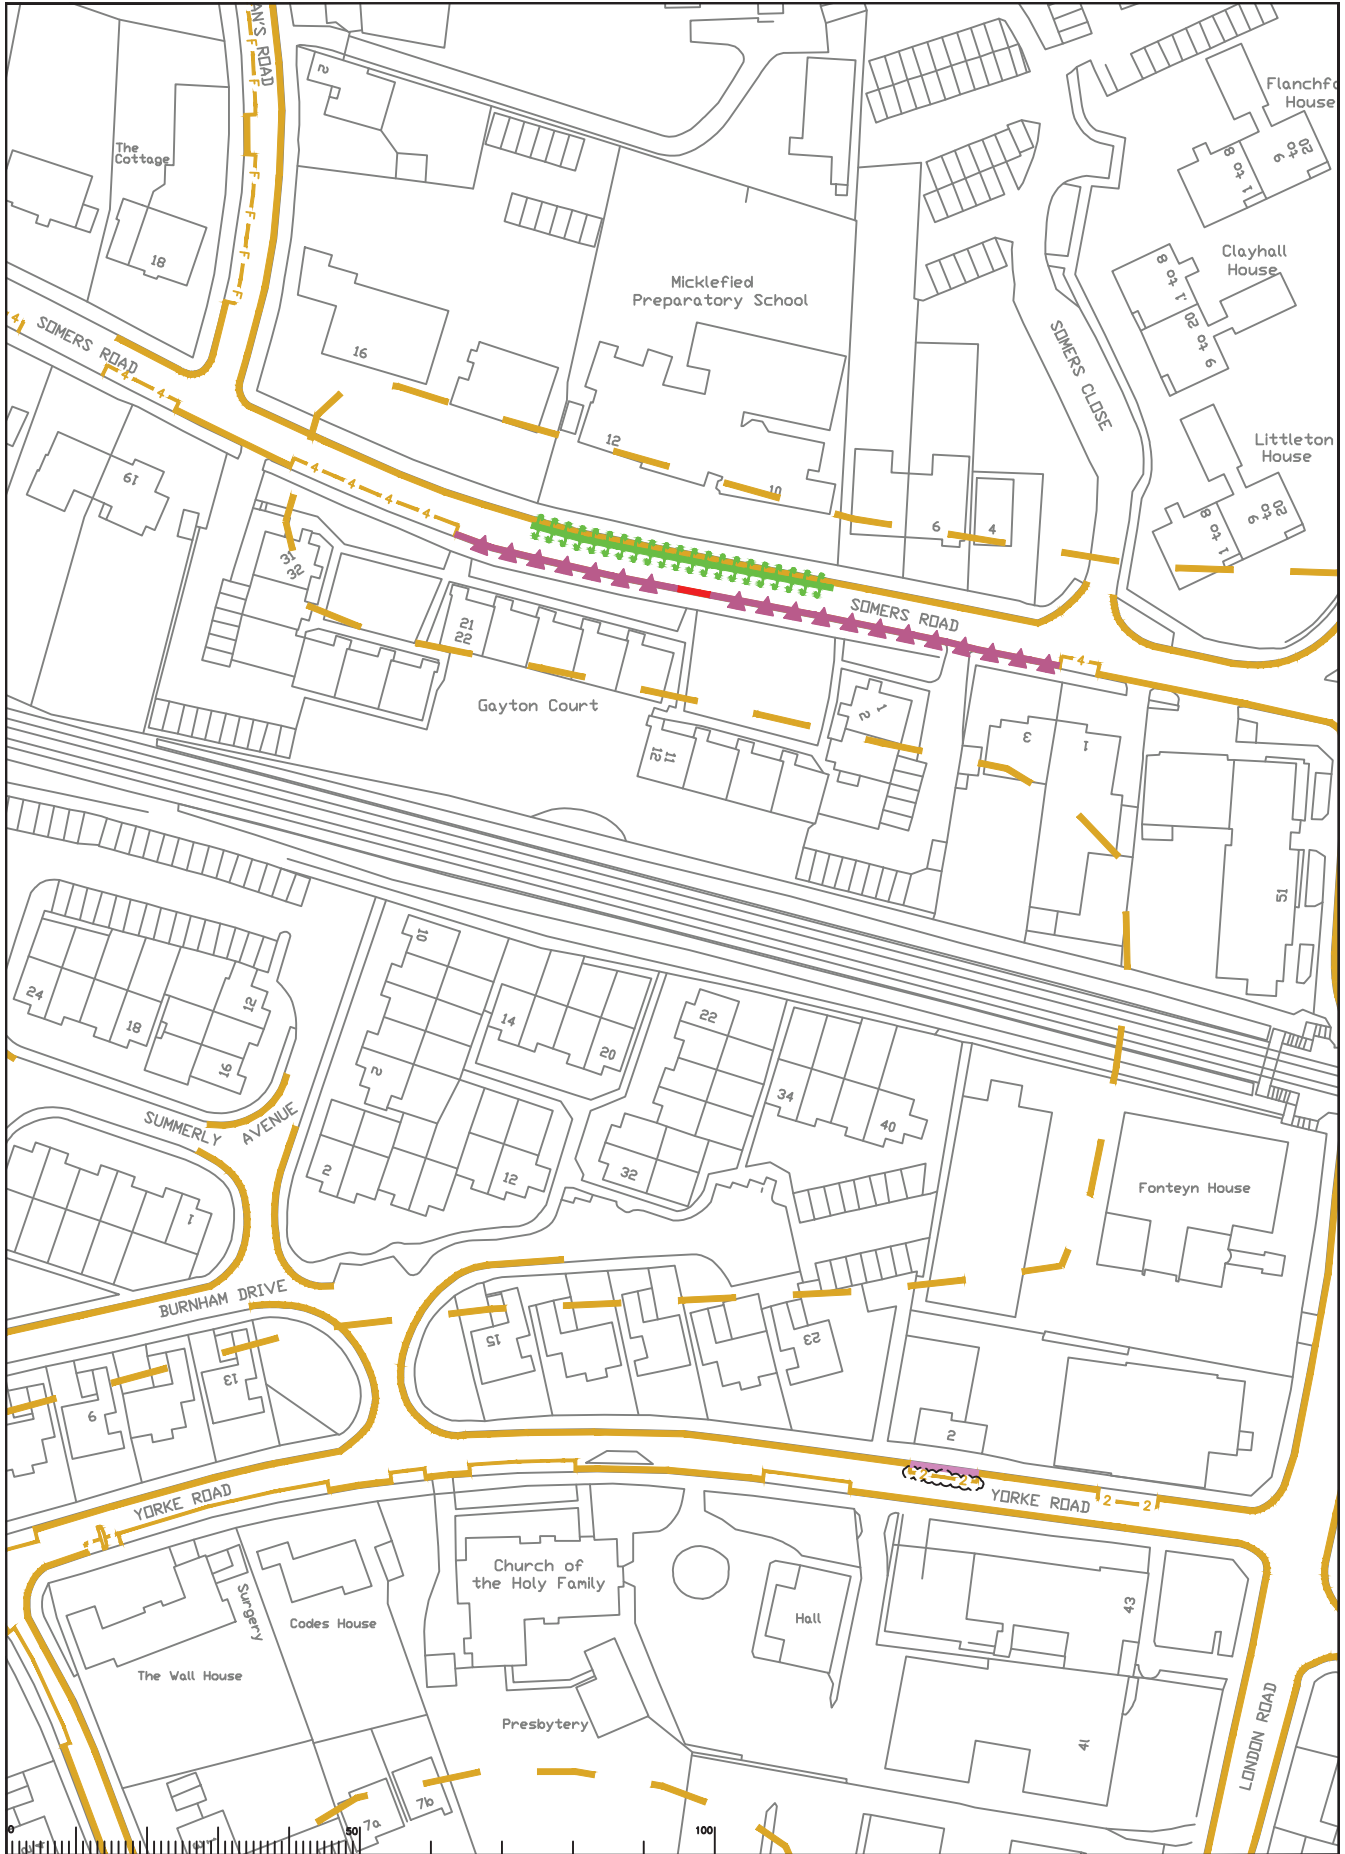

Rev	Description	Drwn	Sig.	Date	Chkd	Sig.	Date	Appr	Sig.	Date

Drawn by: SDC Checked by: RH Approved by: DC	SDC RH DC	Date: 06.02.14 Date: 06.02.14 Date: 06.02.14	Project: Reigate and Banstead Parking Review 2014 Parking Review Proposed Waiting Restrictions Somers Rd, Reigate	Project No.: Contract No.: Drawing No.: 37 Revision: COMM
--	-----------------	--	--	--

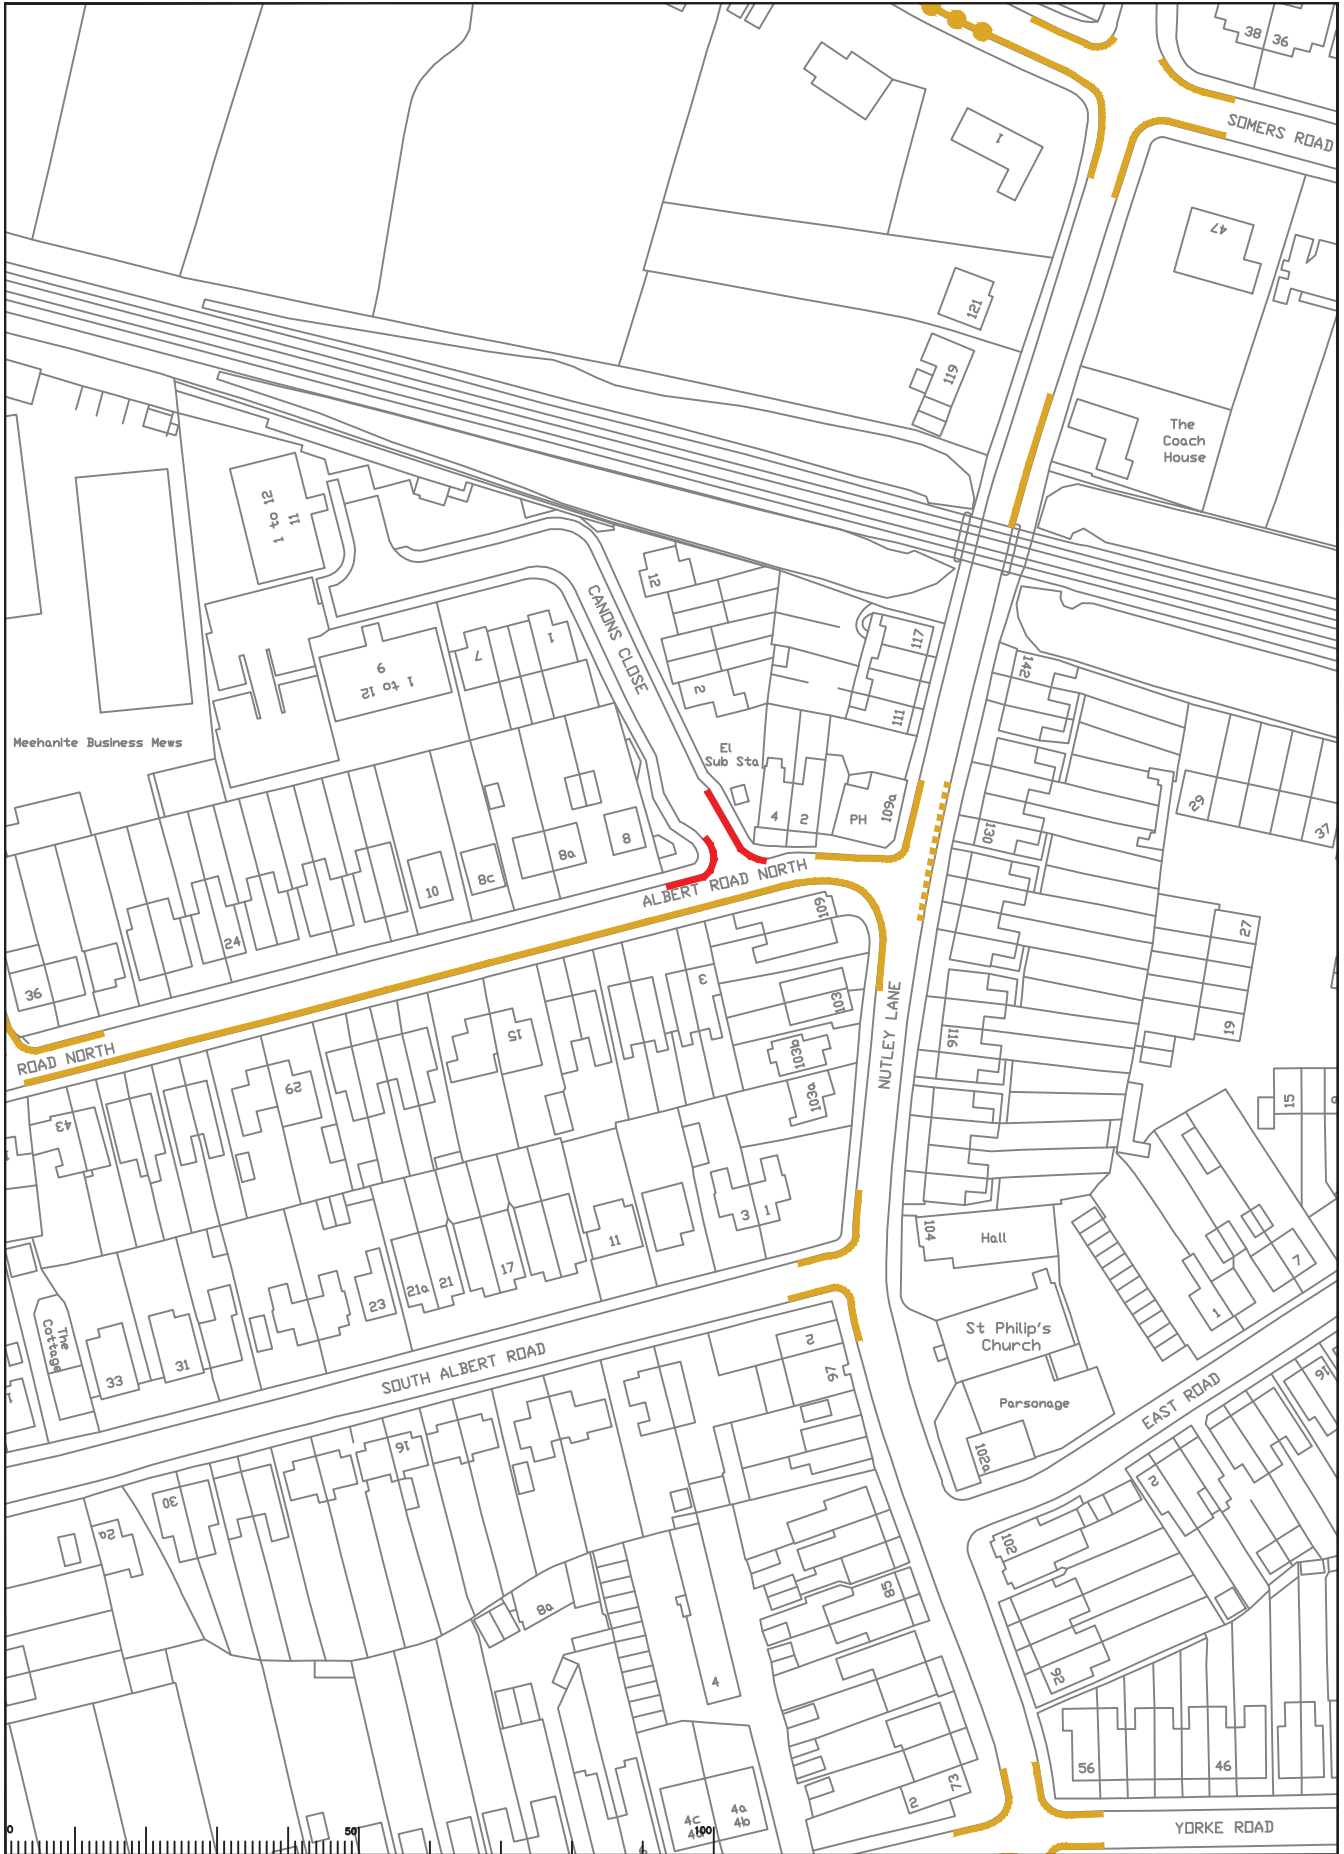

Rev	Description	Drwn	Sig.	Date	Chkd	Sig.	Date	Appr	Sig.	Date

North Point

Based upon the Ordnance Survey mapping with the permission of the Controller of the Ordnance Survey Office. © Crown copyright. Unauthorised reproduction is prohibited by law. Ordnance Survey is a registered trademark of the Ordnance Survey. Ordnance Survey is a registered trademark of the Ordnance Survey.

Drawn by SDC Date 06.02.14

Checked by RH Date 06.02.14


Approved by DC Date 06.02.14

Project: Reigate and Banstead Parking Review
2014 Parking Review

Drawing: Proposed Waiting Restrictions
Albert Road North / Canons Close, Reigate

SURREY COUNTY COUNCIL
Sustainable Development
Surrey Highways

Project No. 38
Drawing No. 38
Classification: COMM

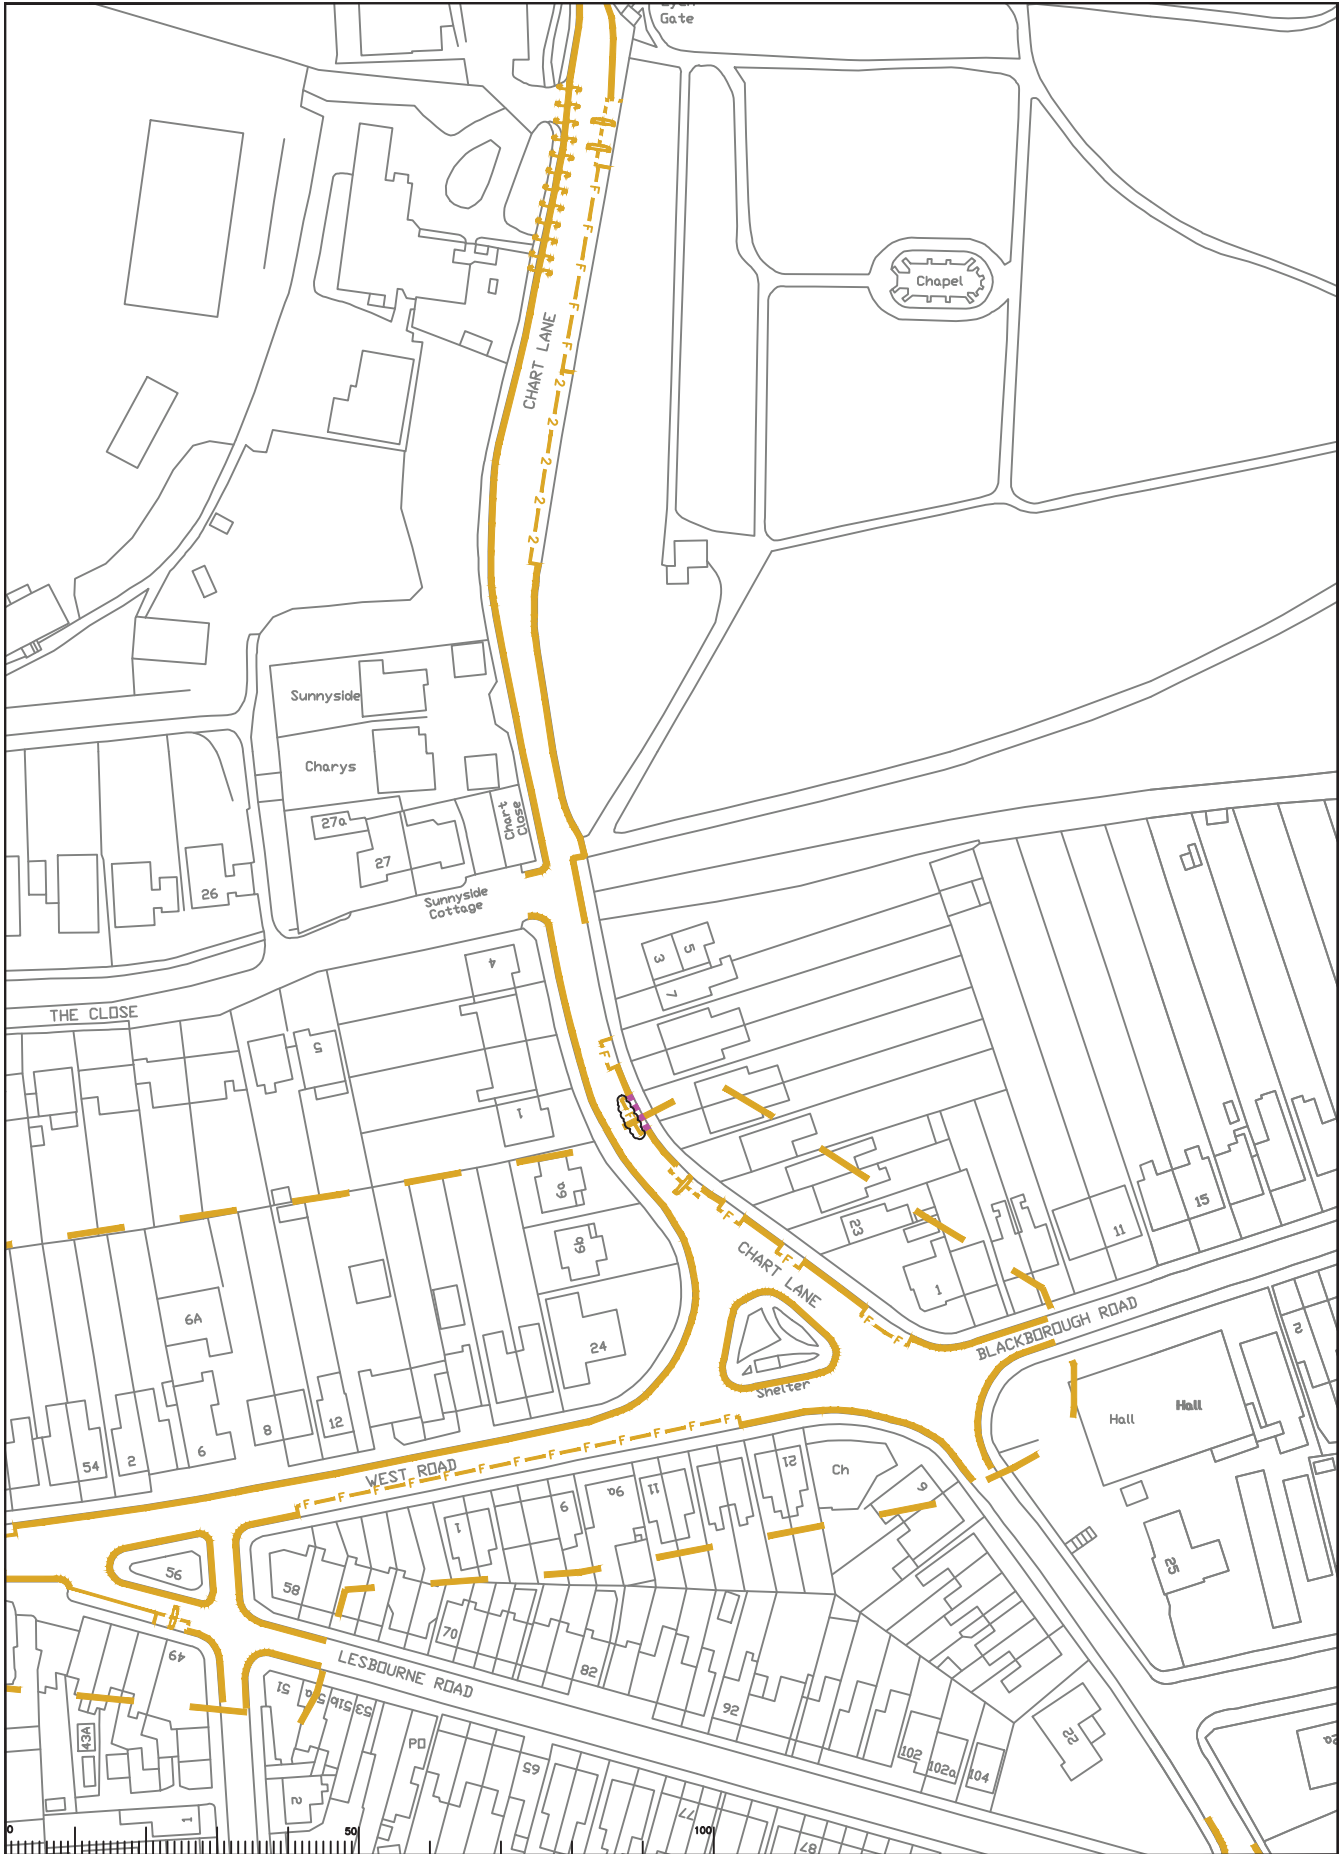

<table border="1" style="width: 100%; border-collapse: collapse;"> <thead> <tr> <th>Rev</th> <th>Description</th> <th>Drwn</th> <th>Sig.</th> <th>Date</th> <th>Chkd</th> <th>Sig.</th> <th>Date</th> <th>Appr</th> <th>Sig.</th> <th>Date</th> </tr> </thead> <tbody> <tr> <td> </td> <td> </td> <td> </td> <td> </td> <td> </td> <td> </td> <td> </td> <td> </td> <td> </td> <td> </td> <td> </td> </tr> </tbody> </table>	Rev	Description	Drwn	Sig.	Date	Chkd	Sig.	Date	Appr	Sig.	Date													Based upon the Ordnance Survey mapping with the permission of the Controller of the Ordnance Survey. Crown copyright. Unauthorised reproduction is prohibited. © Crown copyright and other rights reserved. All rights reserved. Surrey County Council LA 078272 1000.	Project Reigate and Banstead Parking Review 2014 Parking Review Drawing Proposed Waiting Restrictions Chart Lane, Reigate	Project No. Contract No. Drawing No. 39 Revision Classification COMM
Rev	Description	Drwn	Sig.	Date	Chkd	Sig.	Date	Appr	Sig.	Date																

This page is intentionally left blank