
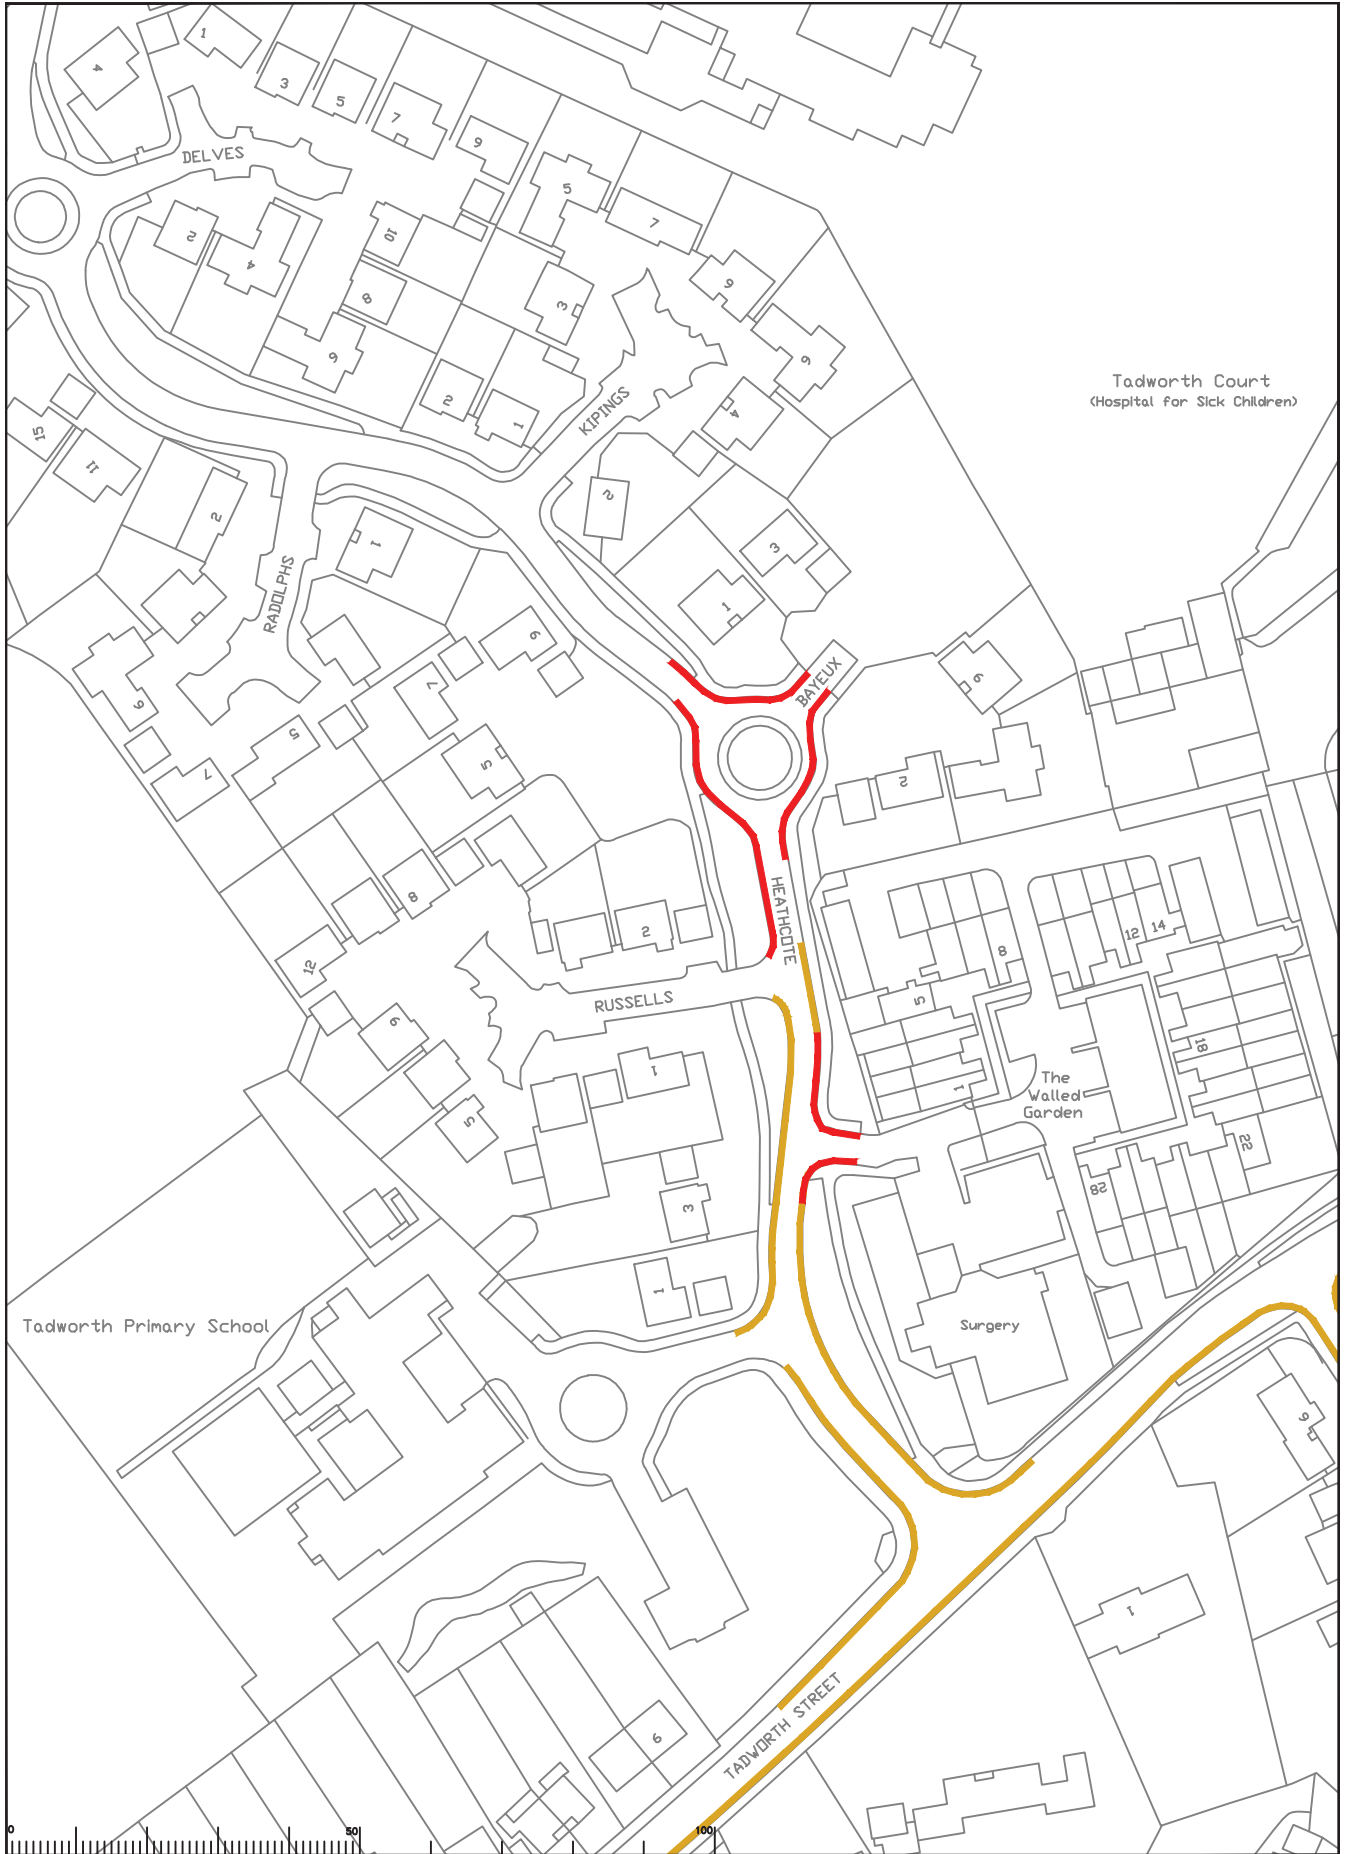



-  AT ANY TIME
-  08.00 - 18.00 MONDAY-SATURDAY
-  08.00 - 18.30 MONDAY-SATURDAY
-  08.00 - 18.00 MONDAY-FRIDAY
-  08.00 - 18.30 MONDAY-FRIDAY
-  10.00 - 11.00 MONDAY-FRIDAY
-  10.00 - 12.00 MONDAY-FRIDAY
-  DISABLED PARKING - NO TIME LIMIT
-  DISABLED PARKING 08.00 - 18.30 MON-SAT 3HRS NO RETURN 1HR
-  PARKING FREE UNLIMITED
-  PARKING 08.00 - 18.30 MON-SAT 2HRS NO RETURN 1HR
-  PARKING MON-SUN 20MINS NO RETURN 1HR
-  10.00 - 12.00 MONDAY-FRIDAY, PERMIT HOLDERS ONLY
-  SCHOOL KEEP-CLEAR TERM TIME 08.15 - 16.30
-  PARKING 08.00 - 18.30 MON-FRI 30MINS NO RETURN 2HRS
-  14.00 - 15.00 MONDAY-FRIDAY
-  PARKING 08.30 - 18.30 MON-SAT 2HRS NO RETURN 1HR
-  08.00 - 18.00 MONDAY-SUNDAY, PERMIT HOLDERS ONLY
-  REVOKE CURRENT RESTRICTIONS
-  EXISTING RESTRICTION, WHICH MAY INCLUDE SYMBOLS

<table border="1" style="width: 100%; border-collapse: collapse;"> <thead> <tr> <th>Rev</th> <th>Description</th> <th>Drawn</th> <th>Sig.</th> <th>Date</th> <th>Chkd</th> <th>Sig.</th> <th>Date</th> <th>Appr</th> <th>Sig.</th> <th>Date</th> </tr> </thead> <tbody> <tr><td> </td><td> </td><td> </td><td> </td><td> </td><td> </td><td> </td><td> </td><td> </td><td> </td><td> </td></tr> <tr><td> </td><td> </td><td> </td><td> </td><td> </td><td> </td><td> </td><td> </td><td> </td><td> </td><td> </td></tr> <tr><td> </td><td> </td><td> </td><td> </td><td> </td><td> </td><td> </td><td> </td><td> </td><td> </td><td> </td></tr> <tr><td> </td><td> </td><td> </td><td> </td><td> </td><td> </td><td> </td><td> </td><td> </td><td> </td><td> </td></tr> </tbody> </table>	Rev	Description	Drawn	Sig.	Date	Chkd	Sig.	Date	Appr	Sig.	Date	<p>North Point</p> 	<p><small>Visuals from the Ordnance Survey mapping with the permission of the Controller of Her Majesty's Stationery Office. © Crown copyright. Unauthorised reproduction infringes Crown copyright and may lead to prosecution or civil proceedings. Surrey County Council LA 07/0272 1000.</small></p> <table border="1" style="width: 100%; border-collapse: collapse;"> <tr> <td>Drawn by</td> <td>SDC</td> <td>Sig.</td> <td>SDC</td> <td>Date</td> <td>06.02.14</td> </tr> <tr> <td>Checked by</td> <td>RH</td> <td>Sig.</td> <td>RH</td> <td>Date</td> <td>06.02.14</td> </tr> <tr> <td>Approved by</td> <td>DC</td> <td>Sig.</td> <td>DC</td> <td>Date</td> <td>06.02.14</td> </tr> </table>	Drawn by	SDC	Sig.	SDC	Date	06.02.14	Checked by	RH	Sig.	RH	Date	06.02.14	Approved by	DC	Sig.	DC	Date	06.02.14	<p>Project</p> <p>Reigate and Banstead Parking Review 2014 Parking Review</p> <p>Drawing</p> <p>Proposed Waiting Restrictions Key to Restrictions</p> <p style="text-align: center;">Page 43</p>	<p>Project No.</p> <p>Contract No.</p> <p><b>SURREY COUNTY COUNCIL</b> Sustainable Development Surrey Highways</p> <p>Drawing No.</p> <p><b>KEY</b></p> <p>Classification</p> <p>COMM</p>
Rev	Description	Drawn	Sig.	Date	Chkd	Sig.	Date	Appr	Sig.	Date	
Drawn by	SDC	Sig.	SDC	Date	06.02.14	
Checked by	RH	Sig.	RH	Date	06.02.14	
Approved by	DC	Sig.	DC	Date	06.02.14	





<table border="1"> <thead> <tr> <th>Rev</th> <th>Description</th> <th>Drwn</th> <th>Sig.</th> <th>Date</th> <th>Chkd</th> <th>Sig.</th> <th>Date</th> <th>Appr</th> <th>Sig.</th> <th>Date</th> </tr> </thead> <tbody> <tr><td> </td><td> </td><td> </td><td> </td><td> </td><td> </td><td> </td><td> </td><td> </td><td> </td><td> </td></tr> <tr><td> </td><td> </td><td> </td><td> </td><td> </td><td> </td><td> </td><td> </td><td> </td><td> </td><td> </td></tr> <tr><td> </td><td> </td><td> </td><td> </td><td> </td><td> </td><td> </td><td> </td><td> </td><td> </td><td> </td></tr> <tr><td> </td><td> </td><td> </td><td> </td><td> </td><td> </td><td> </td><td> </td><td> </td><td> </td><td> </td></tr> <tr><td> </td><td> </td><td> </td><td> </td><td> </td><td> </td><td> </td><td> </td><td> </td><td> </td><td> </td></tr> <tr><td> </td><td> </td><td> </td><td> </td><td> </td><td> </td><td> </td><td> </td><td> </td><td> </td><td> </td></tr> <tr><td> </td><td> </td><td> </td><td> </td><td> </td><td> </td><td> </td><td> </td><td> </td><td> </td><td> </td></tr> <tr><td> </td><td> </td><td> </td><td> </td><td> </td><td> </td><td> </td><td> </td><td> </td><td> </td><td> </td></tr> <tr><td> </td><td> </td><td> </td><td> </td><td> </td><td> </td><td> </td><td> </td><td> </td><td> </td><td> </td></tr> <tr><td> </td><td> </td><td> </td><td> </td><td> </td><td> </td><td> </td><td> </td><td> </td><td> </td><td> </td></tr> </tbody> </table>										Rev	Description	Drwn	Sig.	Date	Chkd	Sig.	Date	Appr	Sig.	Date	<p>North Point</p>		<p>Based upon the Ordnance Survey mapping with the permission of the Controller of the Ordnance Survey Office. © Crown copyright. Unauthorised reproduction, in whole or in part, is prohibited. © 2014 Ordnance Survey. Licence No. 100019756.</p>		<p>Project: Reigate and Banstead Parking Review 2014 Parking Review</p>		<p>SURREY COUNTY COUNCIL Sustainable Development</p>		<p>Project No. 15 Drawing No. 15 Classification: COMM</p>	
Rev	Description	Drwn	Sig.	Date	Chkd	Sig.	Date	Appr	Sig.	Date	
<p>Drawn by: SDC      SDC      Date: 06.02.14</p> <p>Checked by: RH      RH      Date: 06.02.14</p> <p>Approved by: DC      DC      Date: 06.02.14</p>										<p>Project: Reigate and Banstead Parking Review 2014 Parking Review</p>		<p>Proposed Waiting Restrictions Heathcote, Tadworth</p>		<p>SURREY COUNTY COUNCIL Sustainable Development</p>		<p>Project No. 15 Drawing No. 15 Classification: COMM</p>	

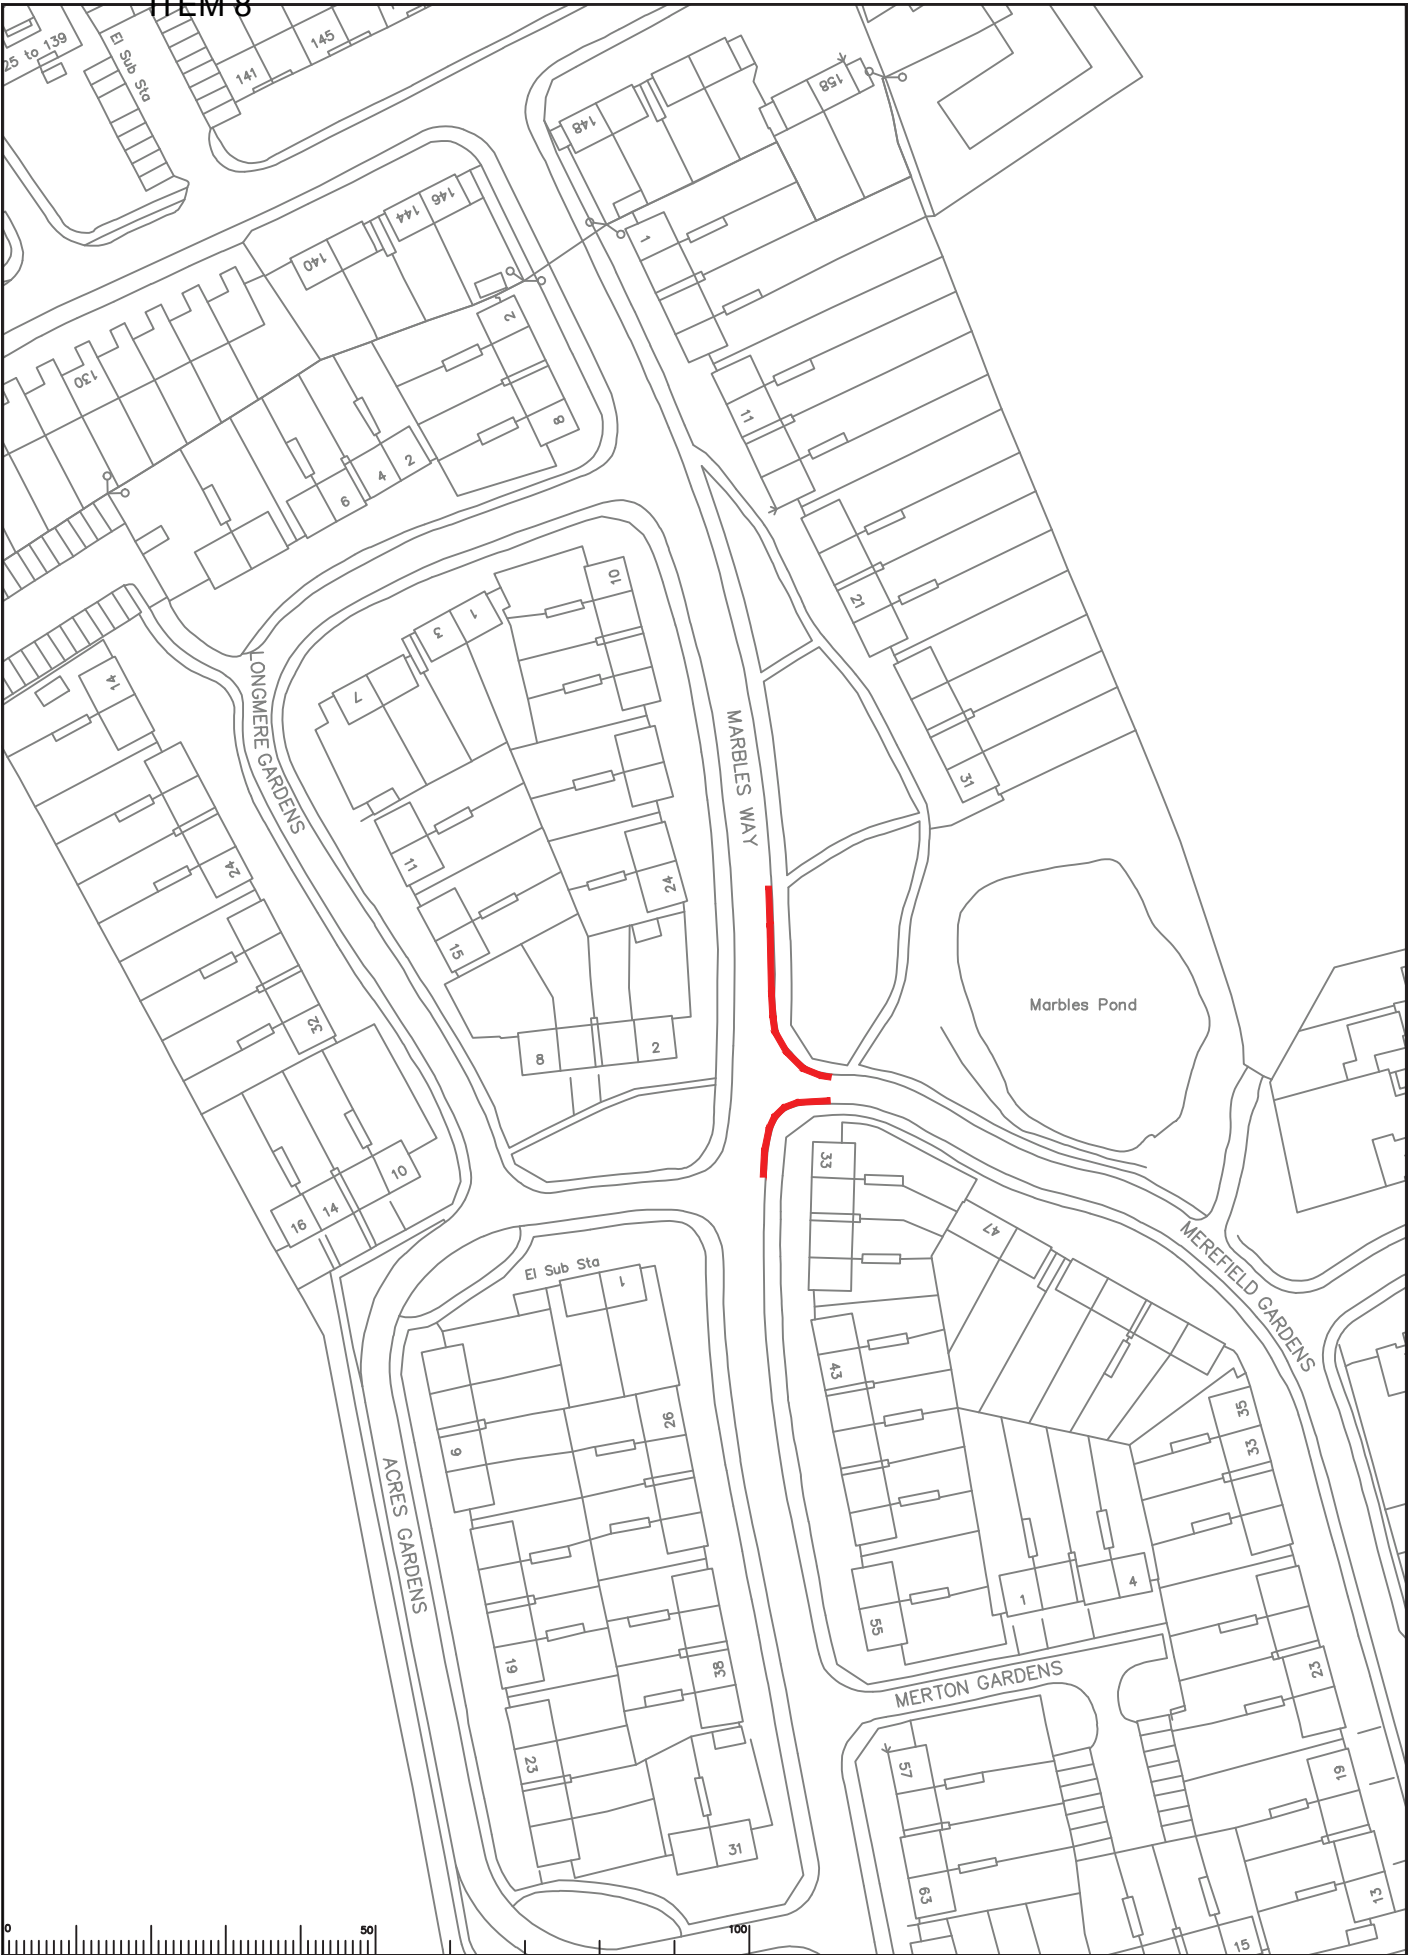


Rev	Description	Drawn	Sig.	Date	Chkd	Sig.	Date	Appr	Sig.	Date

North Point

Drawn by: SDC  
 Checked by: RH  
 Approved by: SDC  
 Date: 06.02.16  
 Date: 06.02.16  
 Date: 06.02.16

Project: Reigate and Banstead Parking Review  
 2014 Parking Review  
 Drawing: Proposed Waiting Restrictions  
 Marbles Way / Merefield Gds, Tadworth  
 SHEET OF

Project No.:  
 Contract No.:  
 Drawing No.: 60  
 Classification: COMM

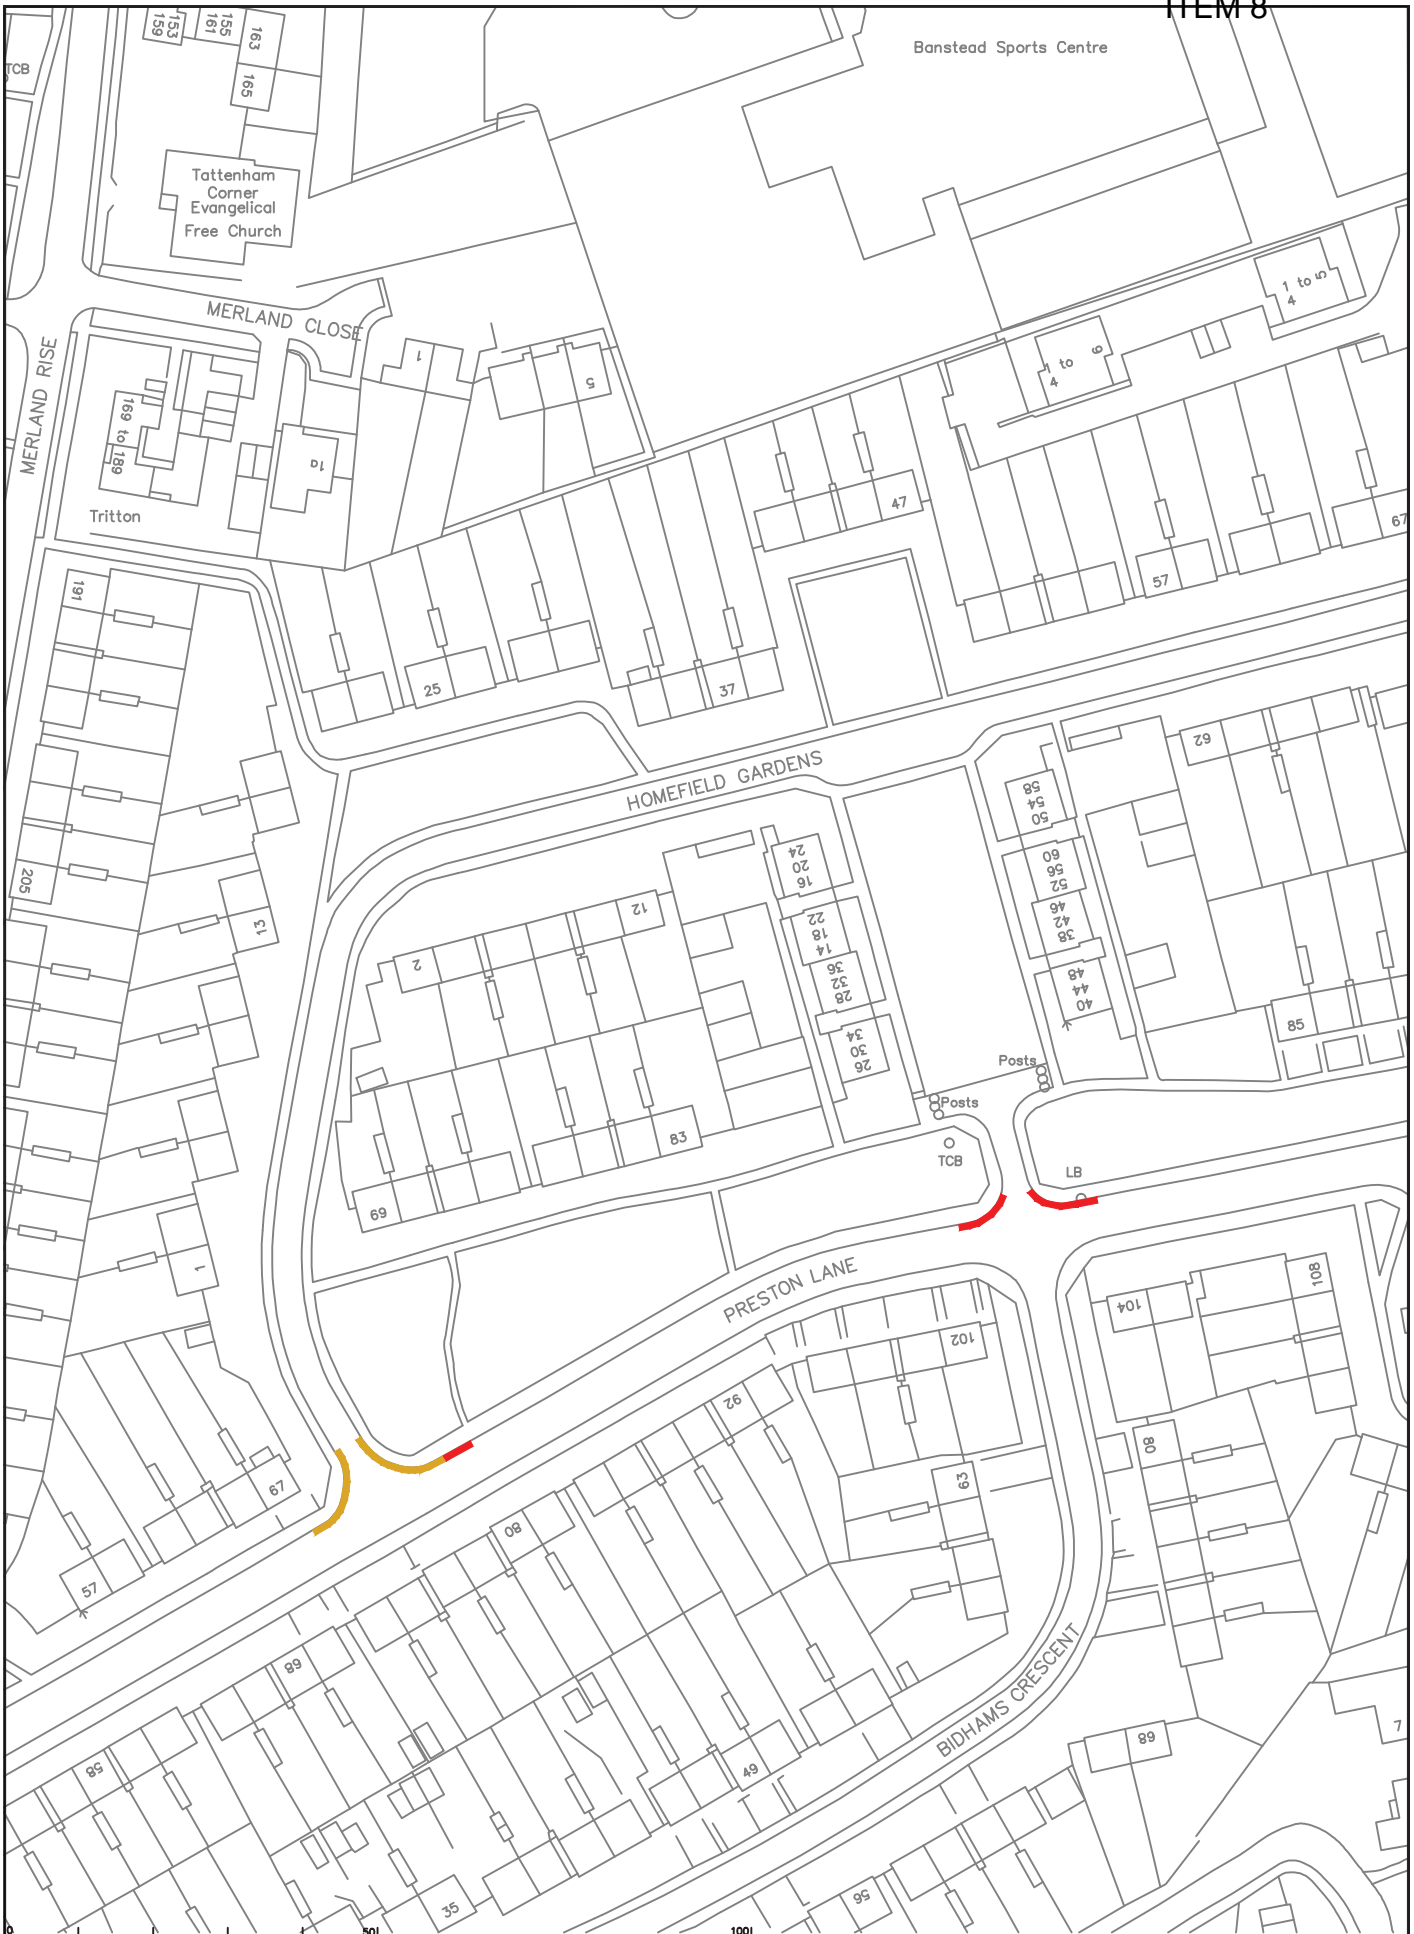

<table border="1"> <thead> <tr> <th>Rev</th> <th>Description</th> <th>Drawn</th> <th>Sig.</th> <th>Date</th> <th>Chkd</th> <th>Sig.</th> <th>Date</th> <th>Appr</th> <th>Sig.</th> <th>Date</th> </tr> </thead> <tbody> <tr> <td> </td> <td> </td> <td> </td> <td> </td> <td> </td> <td> </td> <td> </td> <td> </td> <td> </td> <td> </td> <td> </td> </tr> </tbody> </table>										Rev	Description	Drawn	Sig.	Date	Chkd	Sig.	Date	Appr	Sig.	Date												<p>North Point</p>		<p>Visuals taken from Ordnance Survey mapping with the permission of the Controller of Her Majesty's Stationery Office. © Crown copyright. Unauthorised reproduction infringes Crown copyright and may lead to prosecution or civil proceedings. Surrey County Council LA 07/0272 1999.</p>				<p>Project Reigate and Banstead Parking Review 2014 Parking Review</p>		<p>SURREY COUNTY COUNCIL Sustainable Development Surrey Highways</p>		<p>Project No. Contract No. Drawing No. 61 Revision Classification COMM</p>	
Rev	Description	Drawn	Sig.	Date	Chkd	Sig.	Date	Appr	Sig.	Date																																	
<p>Checked by SDC Approved by RH Scale 1:1000 S:\CORE\Traffic and Legal\Parking Team\REIGATE &amp; BANSTEAD\2014 Review\Drawings\K42\Drawings\Drawing 1.dwg</p>										<p>Drawn by SDC Sig. SDC Date 06.02.14</p>		<p>Checked by RH Sig. RH Date 06.02.14</p>		<p>Approved by RH Sig. RH Date 06.02.14</p>		<p>Project No. 47</p>		<p>SHEET OF</p>																									

This page is intentionally left blank