

# SHEET 1 - WESTERN SECTION

Existing tactile paving at crossing points to be taken up and replaced with new natural coloured textured tactile paving to match that proposed for West Street.

New black post with black lantern to accommodate new Give Way sign. Sign plates to have black reverse. Existing Give Way sign and post to be removed.

Relocate 2no. existing bollards and 2no. existing planters.

Amend road markings to suit.

Proposed new street tree. Variety to be agreed. \*Subject to underground services.

Replace and relocate One Way sign. New post to be black with a black lantern and the One Way sign plate is to have a black reverse. Existing loading sign to be replaced with black reverse version and mounted below the One Way sign.

Existing post to be replaced with a new black version. Existing signs to be moved onto the new post.

Grey post and offset bracket to be replaced with black versions. Schools signs to be replaced with new black reverse versions.

Proposed new street tree. Variety to be agreed. \*Subject to underground services.

One Way signs on lamp column to be replaced with new black reverse style. Lantern to also be replaced with black. Other existing signs to be replaced with black reverse versions.

1) Pedestrian dropped kerbs are to be provided across all side roads and accessways (not shown).

2) New footway widths to be 1.8m wide minimum.

3) Existing on-street parking restrictions are to remain unchanged. (yellow lines not shown).

4) Existing road markings at junctions and into adjacent roads as shown in grey to be refreshed.

5) Street lighting is due to be upgraded with conservation style units during 2014. This is as part of Surrey County Council's ongoing lighting programme.

6) Widths shown are proposed.

## LEGEND

— New kerbline.

note — existing kerbs could be taken up and relaid, however some new kerbs will be required (style to be matched as best possible).  
OR new Silver Grey coloured granite kerbs throughout.


▨ New granite sett cobble paving.

▨ New Yorkstone paving.

▨ Key pedestrian dropped kerb locations with tactile paving.

■ Proposed road gully.

**\*Refer to sheet 4 for the palette of proposed materials.**

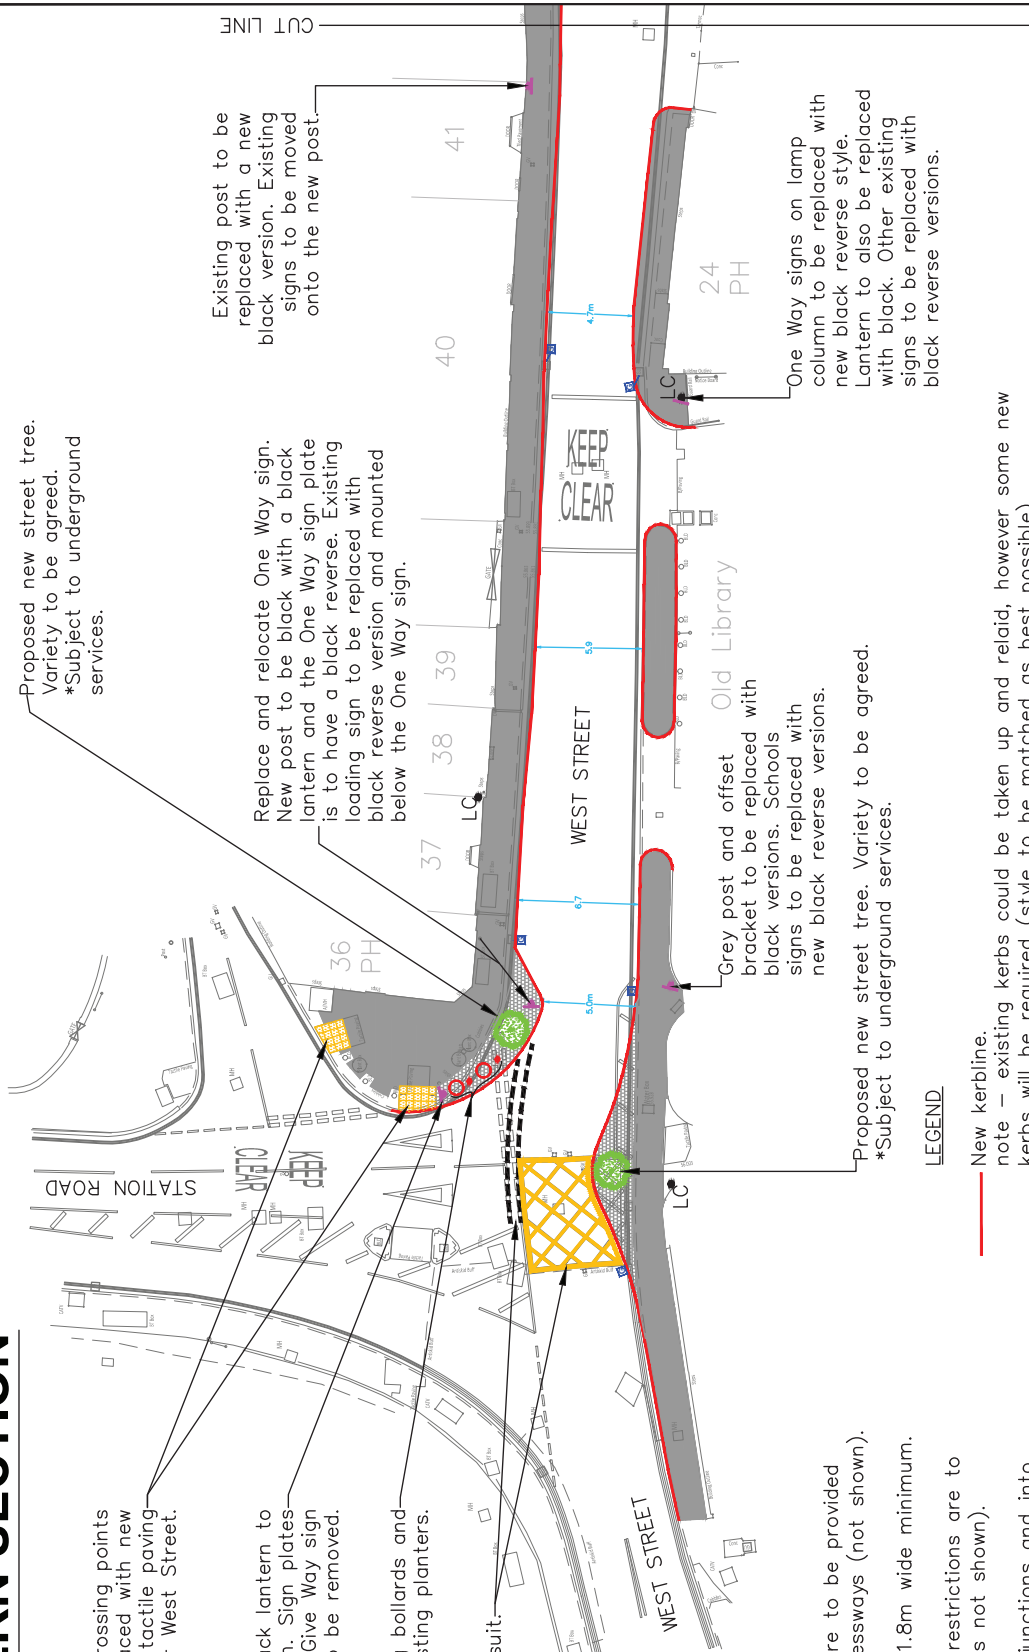

## NOTES

Rev.	Description	Drawn	Sig.	Date	Chkd	Sig.	Date	Appr.	Sig.	Date	North Point	Project	Project No.	Contract Sheet	Drawing No.	Rev.	
-	-	-	-	-	-	-	-	-	-	-		PEDESTRIAN ENHANCEMENTS WEST STREET DORKING	PC0324	PC0324	PC0324_06	-	
-	-	-	-	-	-	-	-	-	-	-		GENERAL ARRANGEMENT (SHEET 1 - WESTERN SECTION)	PC0324_06	PC0324	PC0324	PC0324_06	-
-	-	-	-	-	-	-	-	-	-	-		CONSULTATION	PC0324	PC0324	PC0324	PC0324_06	-
-	-	-	-	-	-	-	-	-	-	-		Scale: 1:250 A3	PEDESTRIAN ENHANCEMENTS WEST STREET DORKING	PC0324	PC0324	PC0324_06	-
-	-	-	-	-	-	-	-	-	-	-		Project No. PC0324 Contract Sheet PC0324 Drawing No. PC0324_06 Revision No. -	CONSULTATION	PC0324	PC0324	PC0324_06	-

This page is intentionally left blank