

ITEM XX, ANNEXE 6

Revised proposals recommended for
implementation -
Onslow Village

Reproduced from Ordnance Survey Material.
 HMSO Crown Copyright. All rights reserved.
 Guildford Borough Council.
 Licence No: 100019625, 2014



SURREY
 COUNTY COUNCIL



GUILDFORD
 BOROUGH

DRAWING TITLE


Guildford On-Street Parking
 Review - Overview of revised
 proposals in Onslow Village

SCALE 1 : 3750 at A3

DATE 21/02/2014

DRAWING No. GBC/APP/OnslowVillageOverviewRevA

DRAWN BY ANDREW HARRON

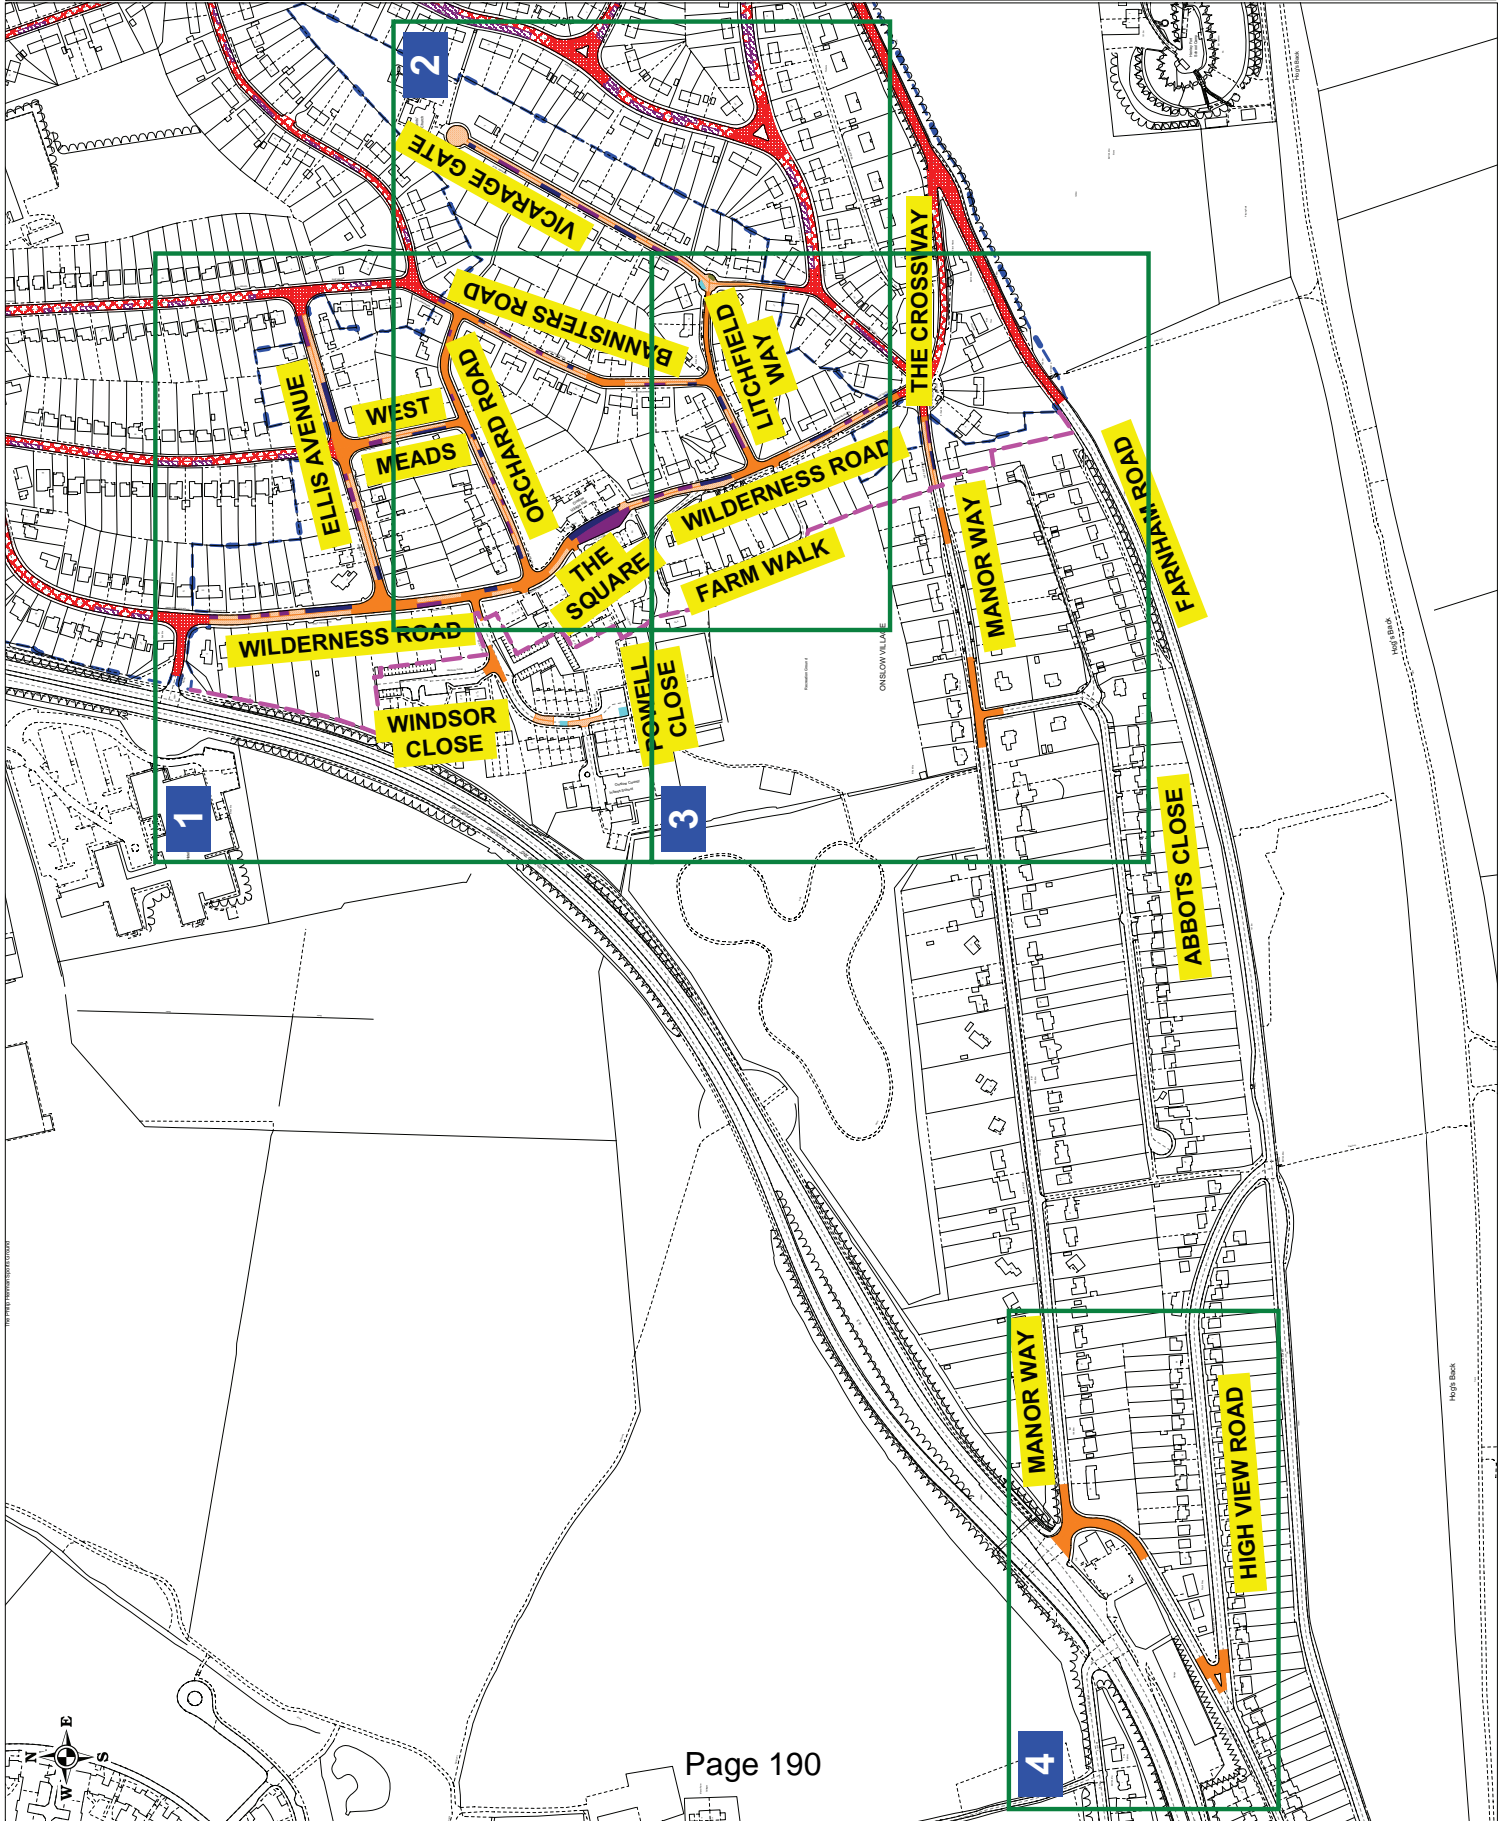

ITEM 10

Key to Restriction Types Displayed

- No Waiting At Any Time
- No Waiting Mon-Sat 8.30am-6pm
- No Waiting Mon-Sat 8.30am-6pm (double yellow line restriction)
- 1 Hour Mon-Sat 8.30am-6pm on Permit Holders

Key to other items displayed

- Proposed No Waiting At Any Time (double yellow line) restriction
- Proposed No Waiting Mon-Sat 8.30am-6pm (single yellow line) restriction
- Formalised / Proposed Disabled Badge Holders Only parking place
- Proposed Permit J Holders Only Mon-Sat 8.30am-6pm parking place
- Proposed 4 hours Limited Waiting No Return Mon-Sat 8.30am-6pm parking place
- Proposed Free Unrestricted parking place
- Existing Controlled Parking Zone Boundary
- Proposed Controlled Parking Zone Boundary
- Existing vehicle crossover / lowered kerb

Reproduced from Ordnance Survey Material.
 HMSO Crown Copyright. All rights reserved.
 Guildford Borough Council
 Licence No: 100019625, 2014



SURREY COUNTY COUNCIL



GUILDFORD BOROUGH

DRAWING TITLE	
Guildford On-Street Parking Review - On-Street Village Revised Proposals (Plan 2 of 4)	
SCALE	1 : 1250 at A3
DATE	24/02/2014
DRAWING No.	GBC/PH/OnStreetVillageProposals2RevA
DRAWN BY	ANDREW HARRON



Key to Restriction Types Displayed	
	No Waiting At Any Time
	No Waiting Mon-Sat 8.30am-6pm
	No Waiting Mon-Sat 8.30am-6pm or Permit J Holders
	1 Hour Mon-Sat 8.30am-6pm or Permit J Holders

Key to other items displayed	
	Proposed No Waiting At Any Time (double yellow line) restriction
	Proposed No Waiting Mon-Sat 8.30am-6pm (single yellow line) restriction
	Formalised / Proposed Disabled Badge Holders Only parking place
	Proposed Permit J Holders Only Mon-Sat 8.30am-6pm parking place
	Proposed 4 Hours Limited Waiting No Return Mon-Sat 8.30am-6pm parking place
	Proposed Free Unrestricted parking place
	Existing Controlled Parking Zone Boundary
	Proposed Controlled Parking Zone Boundary
	Existing vehicle crossover / lowered kerb

Reproduced from Ordnance Survey Material.
 HMSO Crown Copyright. All rights reserved.
 Guildford Borough Council
 Licence No: 100019625, 2014




SURREY
COUNTY COUNCIL




GUILDFORD
BOROUGH

DRAWING TITLE	
Guildford On-Street Parking Review - Onslow Village Revised Proposals (Plan 3 of 4)	
SCALE	1 : 1250 at A3
DATE	24/02/2014
DRAWING No.	GBC/APH/OnslowVillageProposals3RevA
DRAWN BY	ANDREW HARKON
ITEM 10	

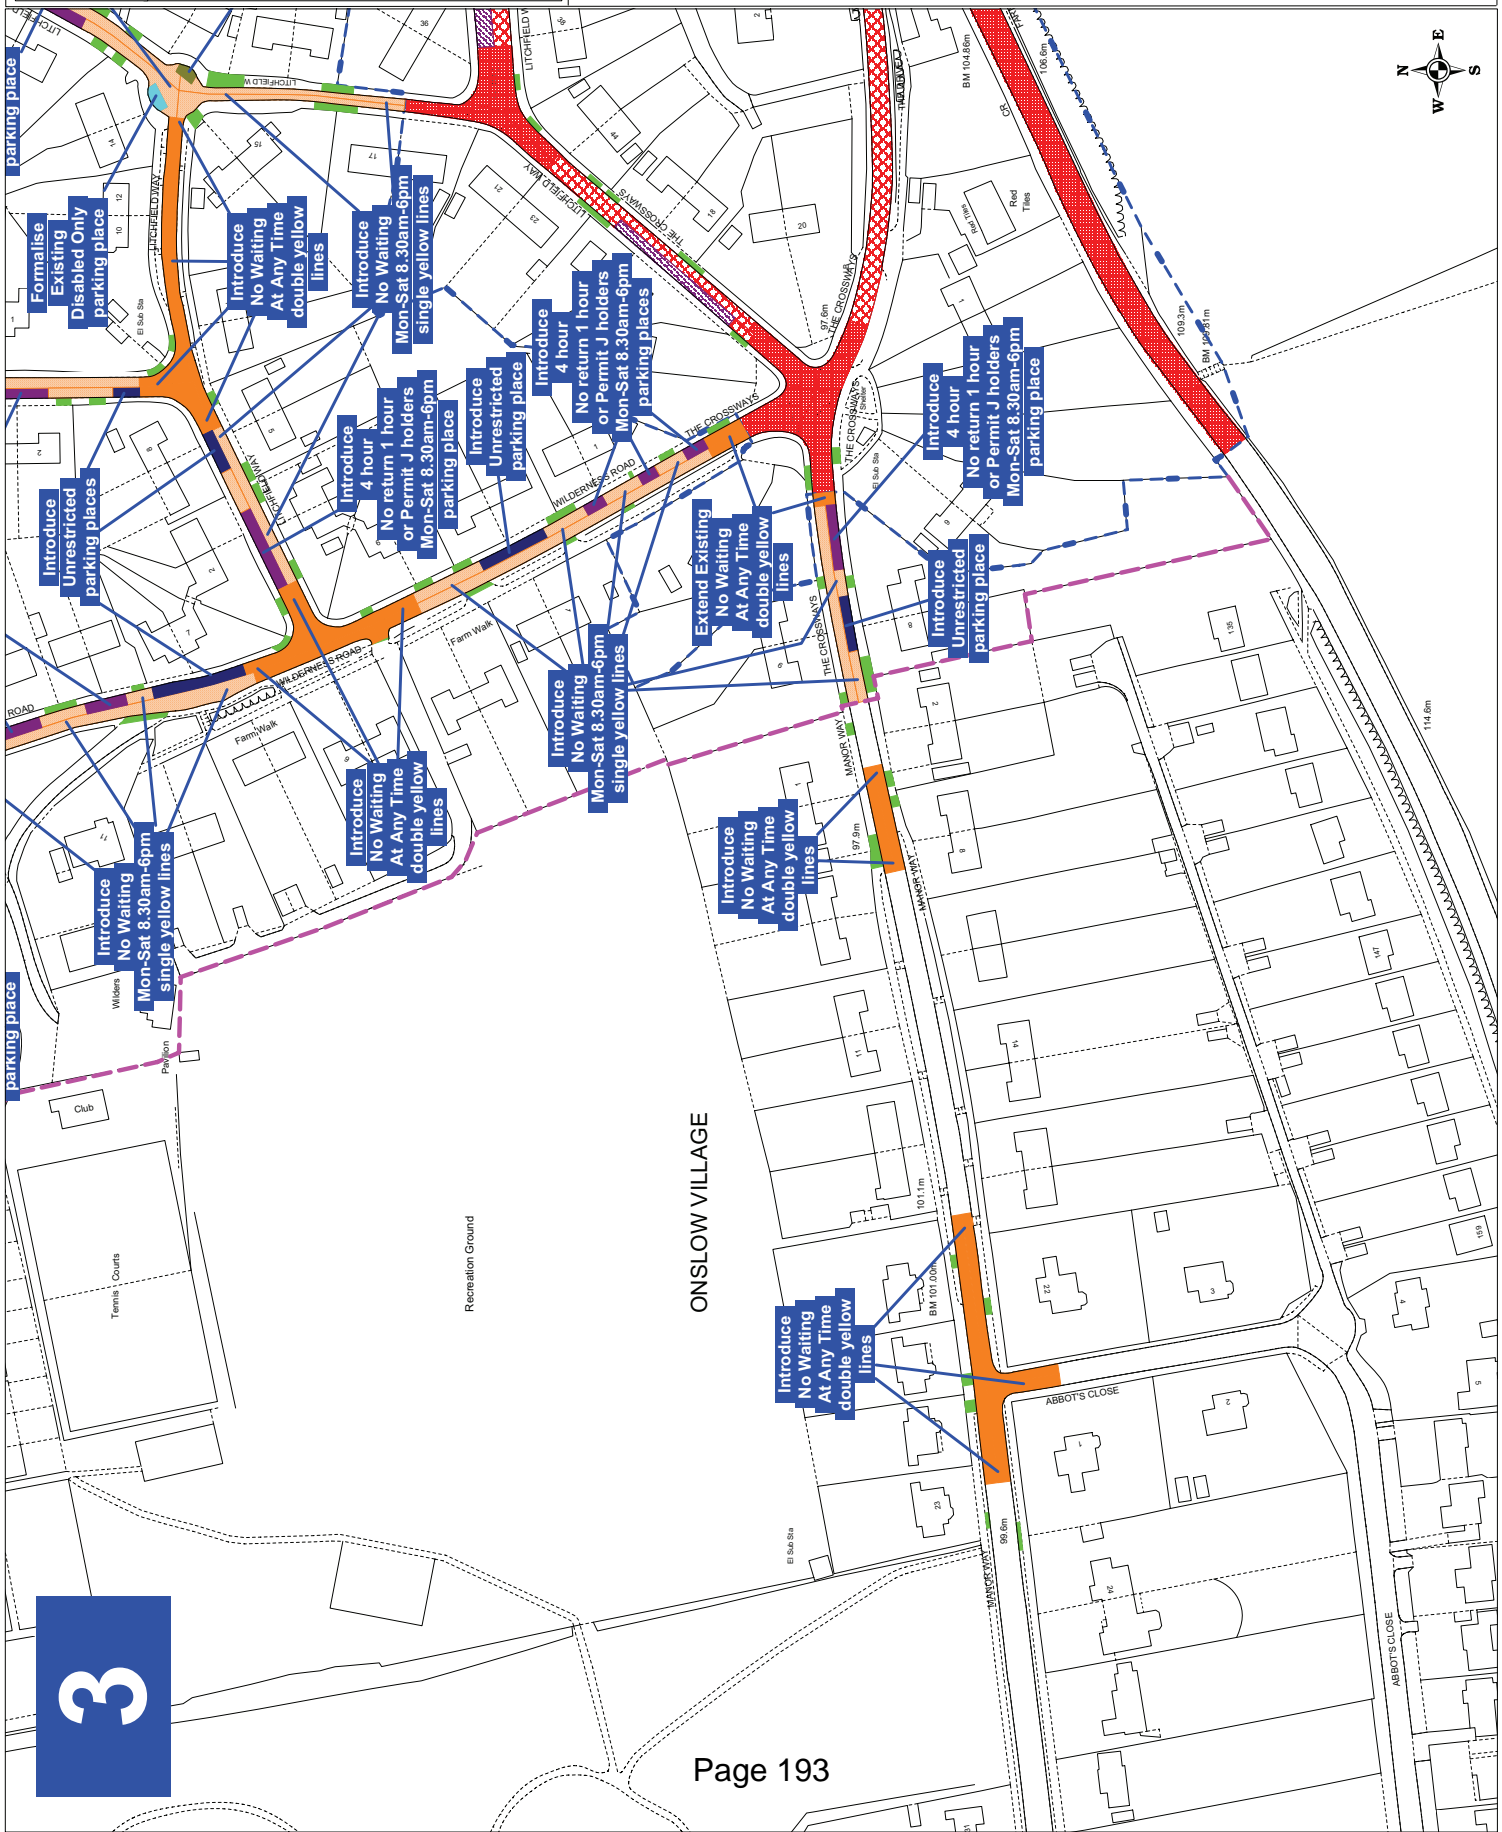

ONSLow VILLAGE

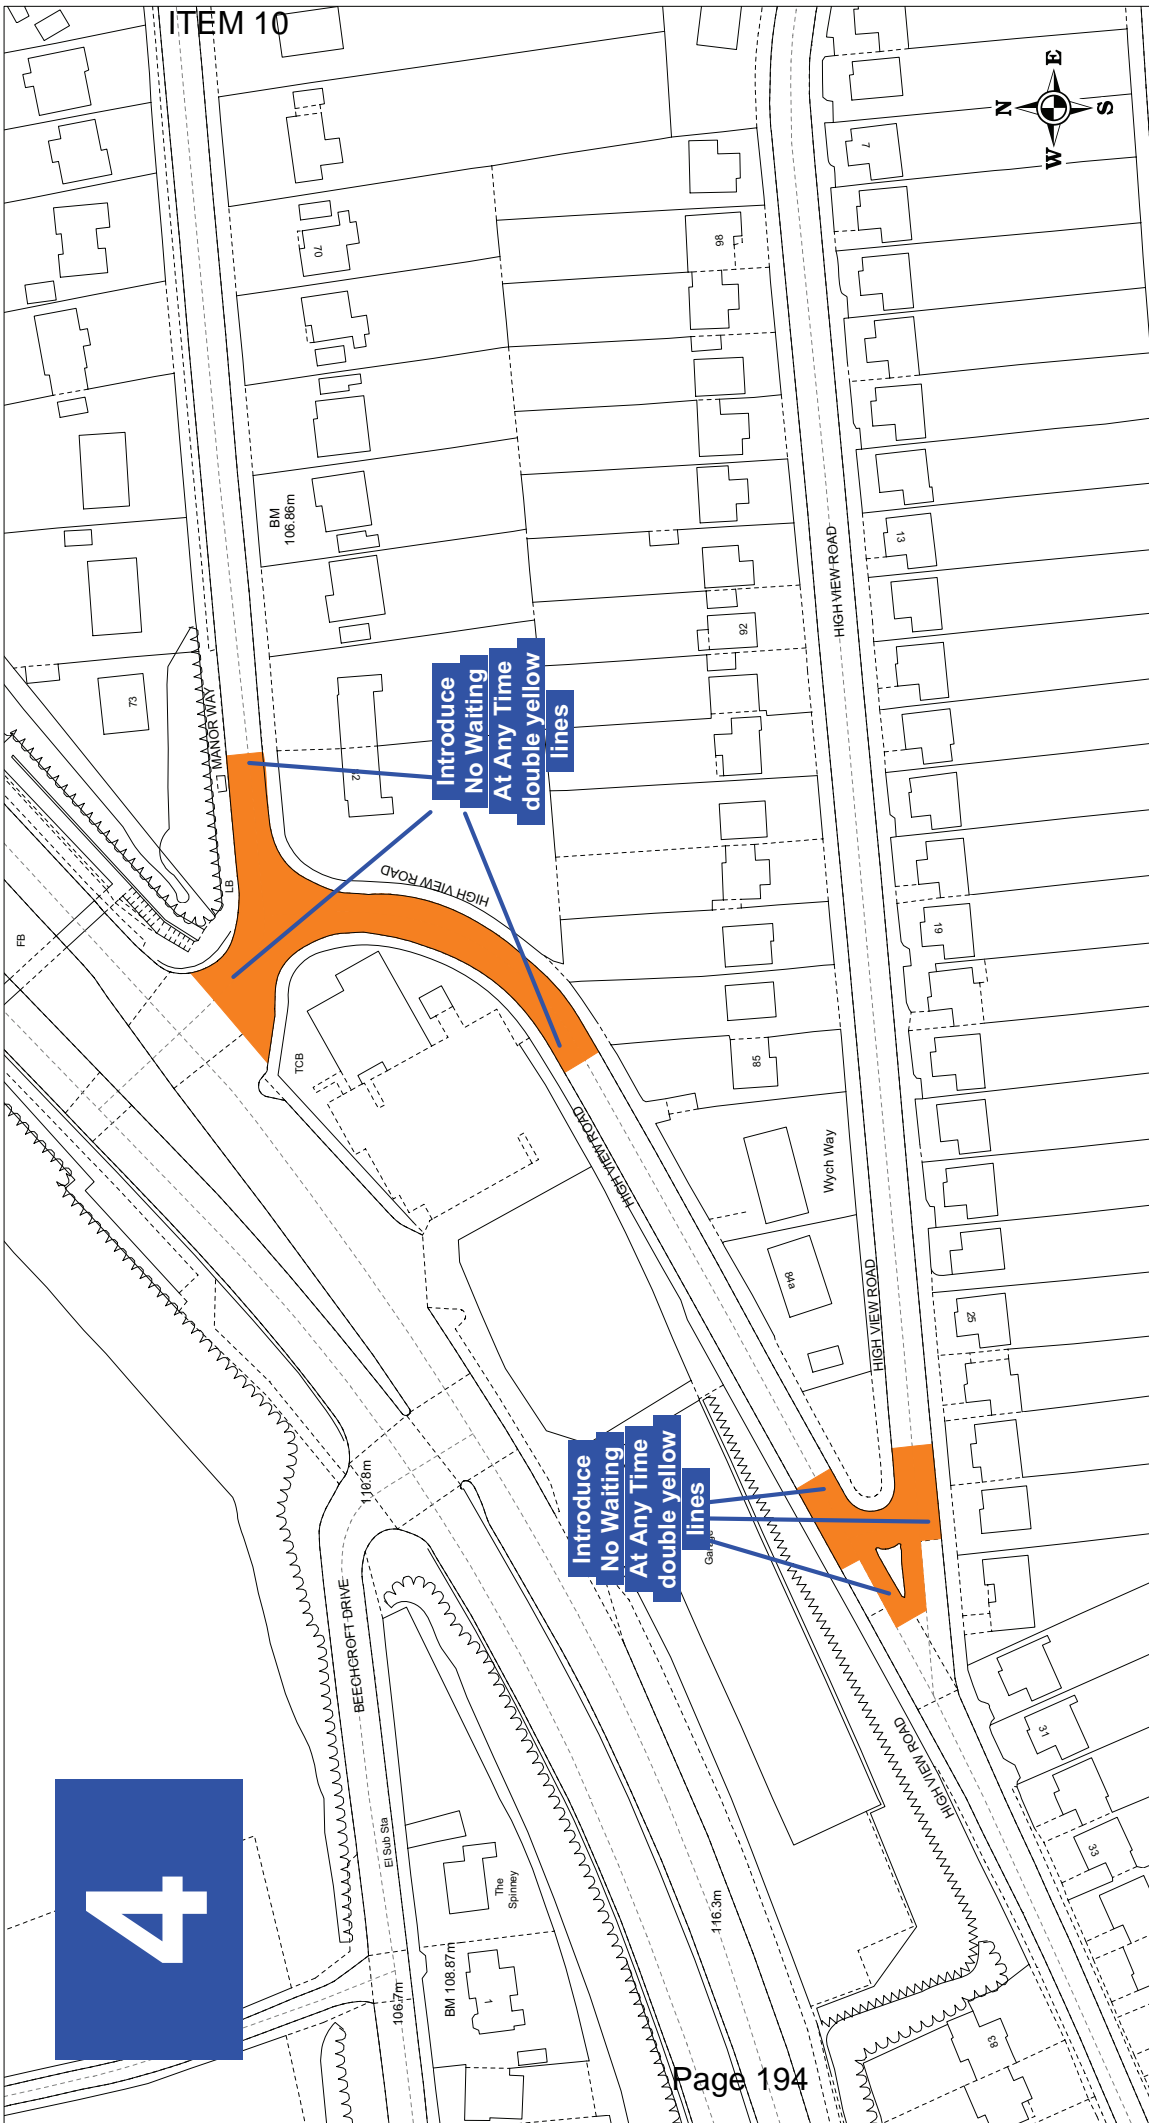




ITEM 10

4

Introduce
No Waiting
At Any Time
double yellow
lines

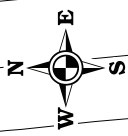Introduce
No Waiting
At Any Time
double yellow
lines



<p>Reproduced from Ordnance Survey Material. HM/SO Crown Copyright. All rights reserved. Guildford Borough Council Licence No. 100019625, 2014</p>		<p>SCALE</p> <p>1 : 1250 at A4</p>
<p>Scale of drawing</p>		<p>DATE</p> <p>21/02/2014</p>
<p>Project Title</p> <p>Guildford On-Street Parking Review - Onslow Village Revised Proposals (Plan 4 of 4)</p>		<p>DRAWING No.</p> <p>GBC/APH/OnslowVillageProposals/RevA</p>
<p>Client</p> <p>Guildford Borough Council</p>		<p>DRAWN BY</p> <p>ANDREW HARKIN</p>
<p>Logo</p> 		<p>DRAWING No.</p>
<p>Logo</p> 		<p>DRAWN BY</p>