


ITEM XX, ANNEXE 7

Formally advertised proposals -
Other proposals



ITEM 10

Key to Restriction Types Displayed

-  No Waiting At Any Time
-  No Waiting Mon-Sat 8.30am-6pm
-  No Waiting At Any Time/No Loading At Any Time
-  No Waiting At Any Time/No Loading Mon-Sat 8.30am-6pm
-  No Waiting At Any Time/No Loading Mon-Sat 8.30am-9.30am & 5pm-6pm
-  Permit A Holders Only Mon-Sat 8.30am-6pm
-  Limited Waiting 2 Hours No Return Within 1 Hour Mon-Sat 8.30am-6pm or Permit A Holders
-  Disabled Badge Holders Only


**Convert part of existing
No Waiting At Any Time
double yellow line into a
Permit A Holders Only
Mon-Sat 8.30am-6pm
parking place**

Reproduced from Ordnance Survey Material.
HM/SO Crown Copyright. All rights reserved.
Guildford Borough Council
Licence No. 100019625, 2013

**Guildford On-Street Parking Review -
Proposed amendment of parking controls
outside Arun House development
Artillery Road, Guildford**

SCALE	1 : 1250 at A4
DATE	17/10/2013
DRAWING NO.	GBC/APH/ArtilleryRdReDev
DRAWN BY	ANDREW HARKIN



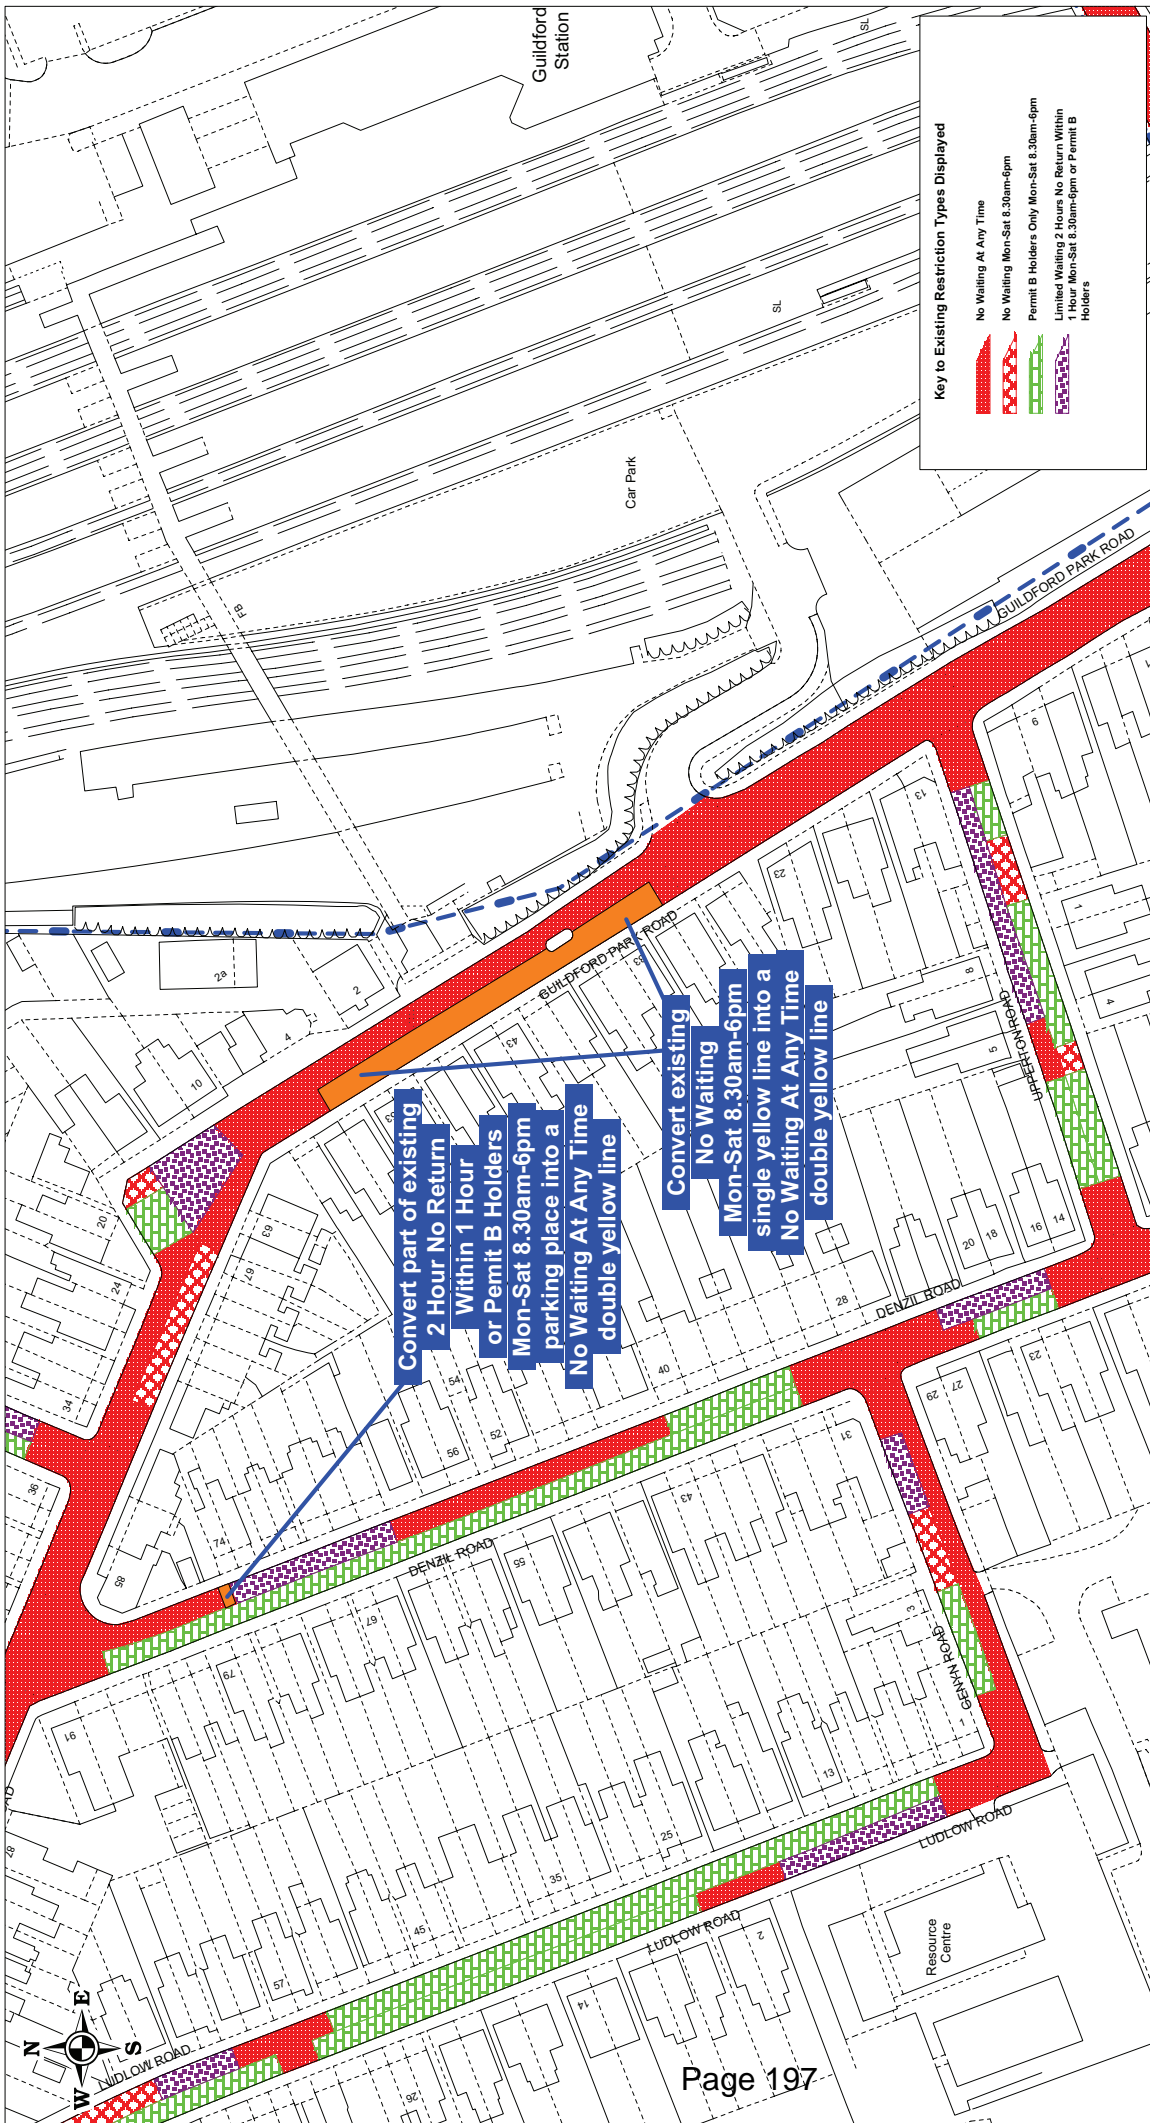

SCALE	1 : 1250 at A4
DATE	20/11/2013
DRAWING No.	GBC/APH/GtdfPKRdDenzilRd
DRAWN BY	ANDREW HARKIN

Reproduced from Ordnance Survey Material.
 HMSO Crown Copyright. All rights reserved.
 Guildford Borough Council
 Licence No. 100019625, 2013


ITEM 10

Guildford On-Street Parking Review -
 Proposed amendment of parking controls
 outside Nos.31-55 Guildford Park Road &
 outside and adjacent to No.74 Denzil Road,
 Guildford





<p>Reproduced from Ordnance Survey Material. HM/SO Crown Copyright. All rights reserved. Guildford Borough Council Licence No. 100019625, 2013</p>		<p>SCALE 1 : 1250 at A4</p>
<p>Guildford On-Street Parking Review Proposed amendment of parking controls outside No.35 Guildford Park Avenue</p>		<p>DATE 17/10/2013</p>
 <p>SURREY COUNTY COUNCIL</p>		<p>DRAWING No. GBC/APH/GuildfordPkAveVCO35</p>
 <p>GUILD FORD B O R O U G H</p>		<p>DRAWN BY ANDREW HARKIN</p>

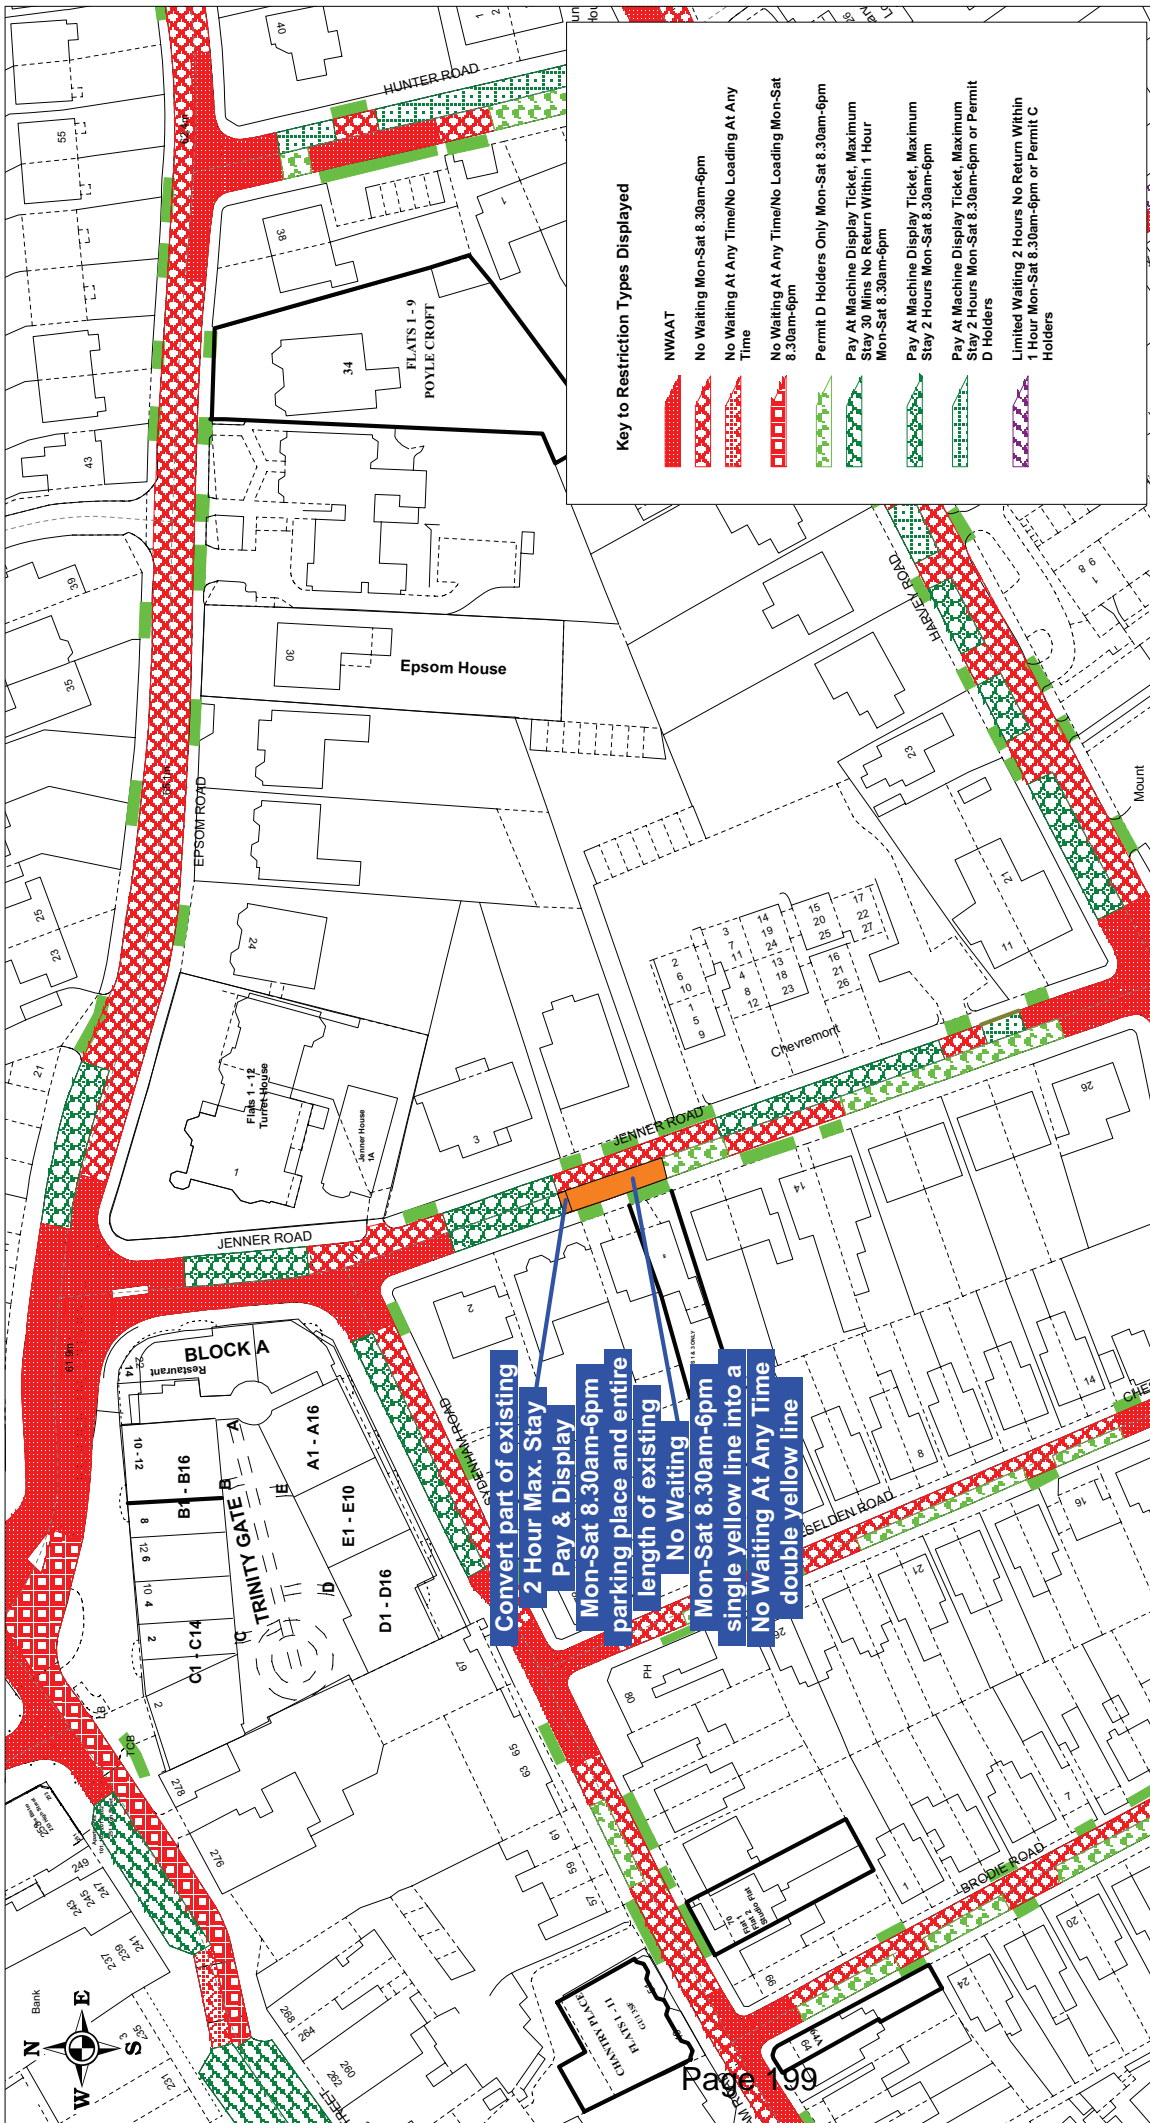




SCALE	1 : 1250 at A4
DATE	17/10/2013
DRAWING NO.	GBC/APH/JennerRdVCO6
DRAWN BY	ANDREW HARKIN


Reproduced from Ordnance Survey Material.
 HM/SO Crown Copyright. All rights reserved.
 Guildford Borough Council
 Licence No. 100019625, 2013

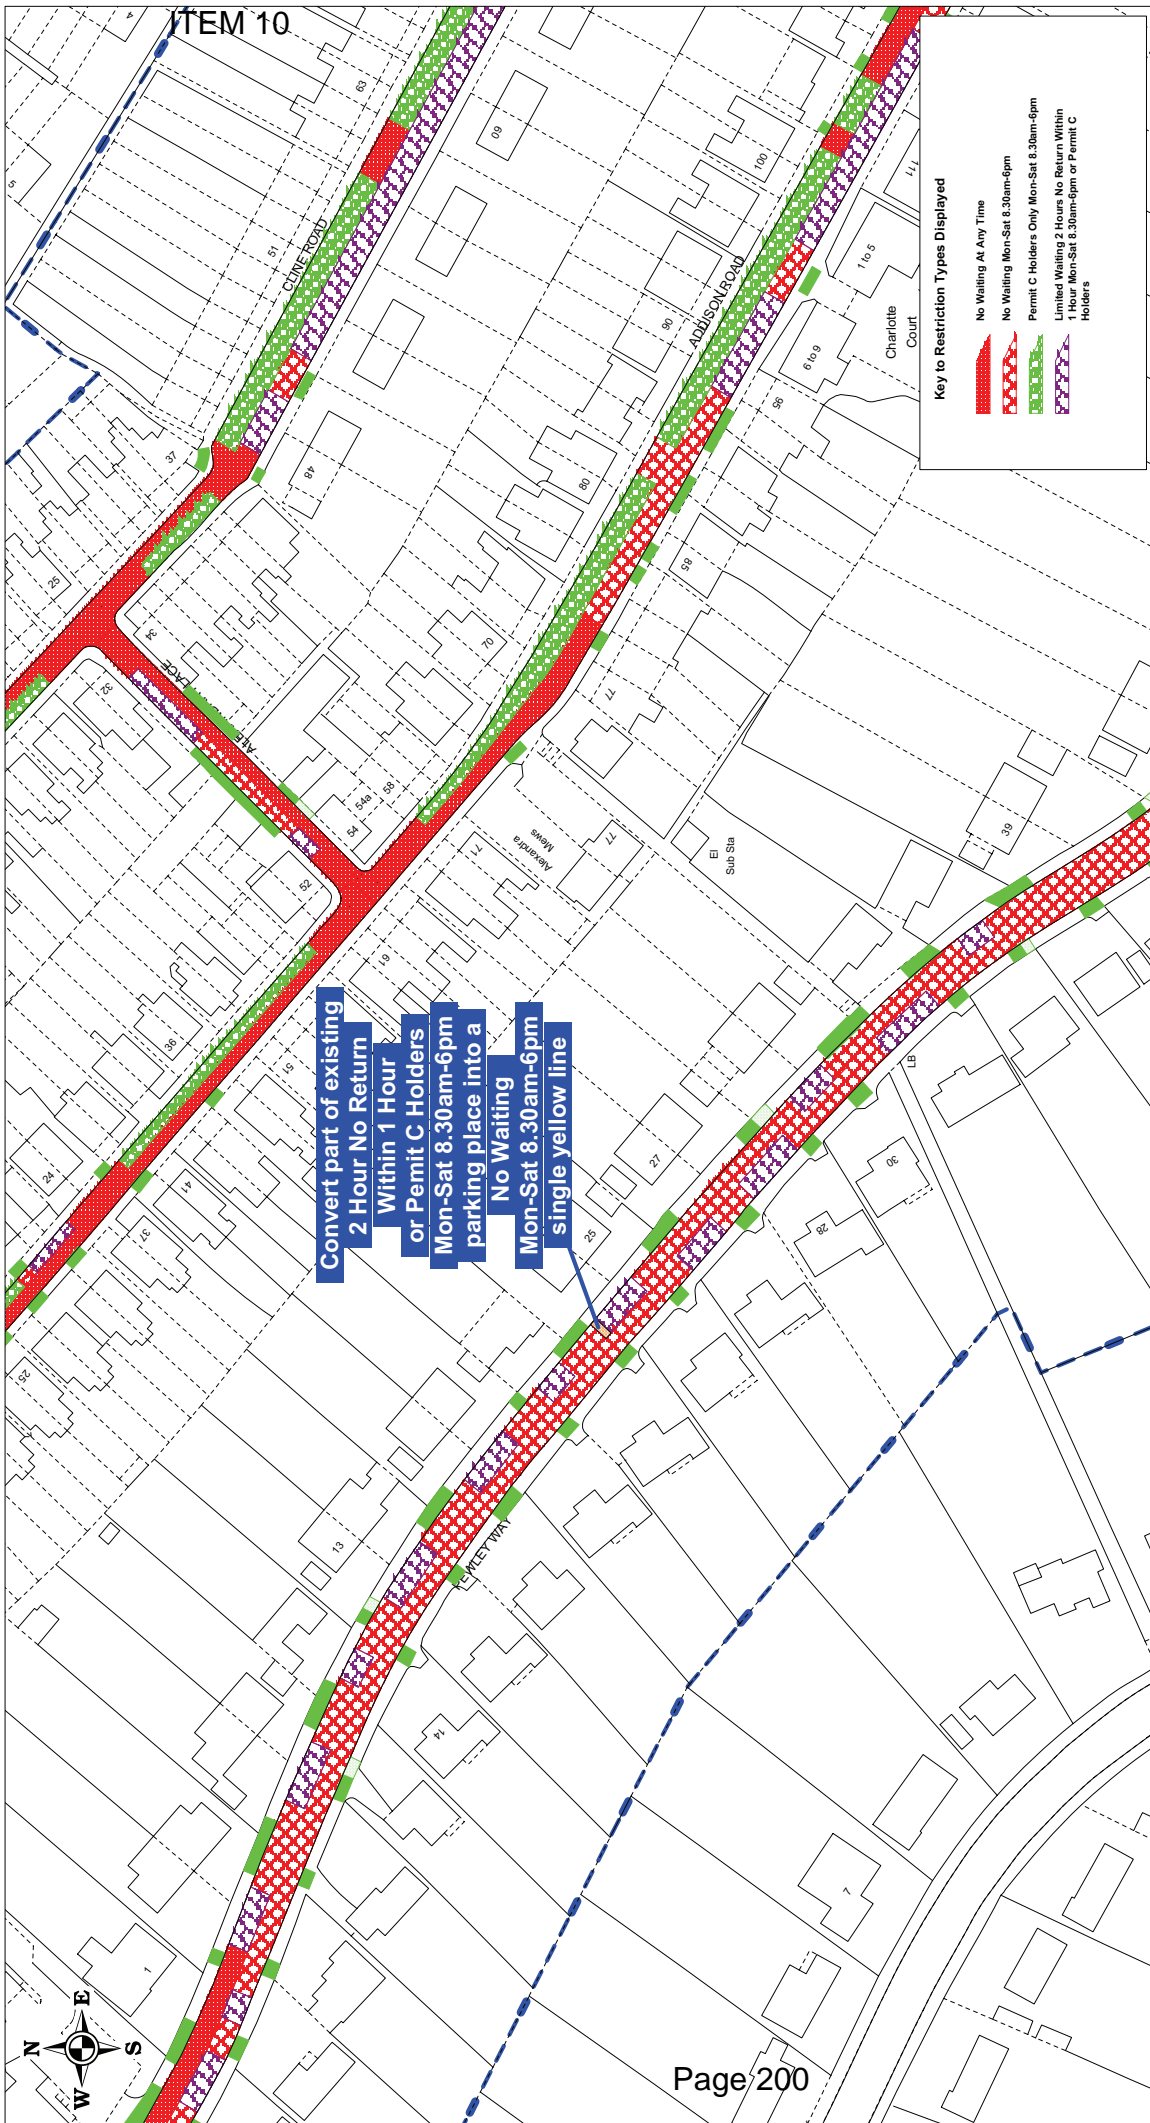

**Guidford On-Street Parking Review -
 Proposed amendment of parking controls
 outside No.6 Jenner Road, Guildford**



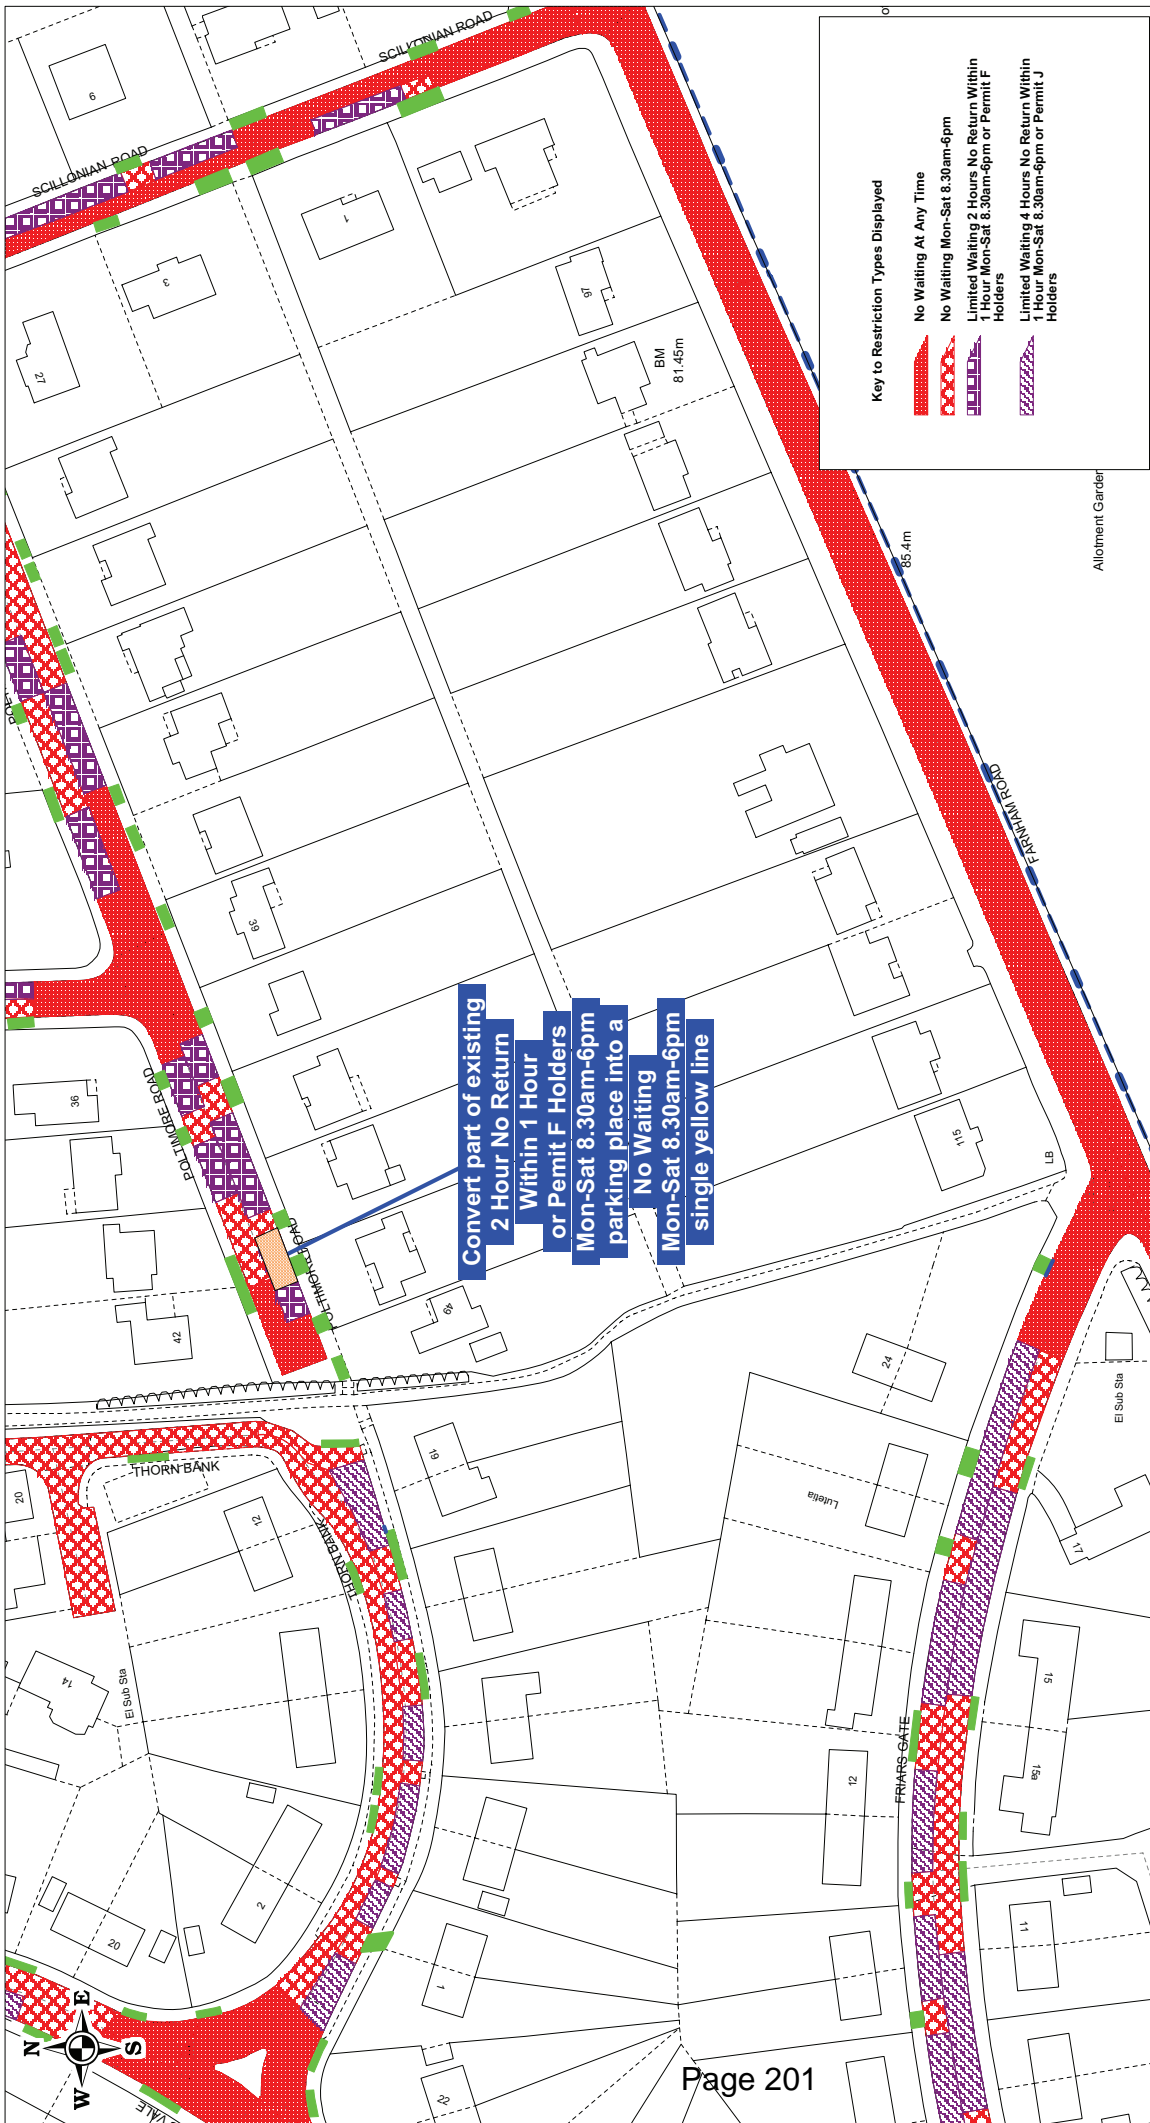

<p>Reproduced from Ordnance Survey Material. HMSO Crown Copyright. All rights reserved. Guildford Borough Council Licence No. 100019625, 2013</p>		SCALE	1 : 1250 at A4
		DATE	29/11/2013
<p>Guildford On-Street Parking Review - Proposed amendment of parking controls outside No.23 Pewley Way, Guildford</p>		DRAWING NO.	GBC/APH/PewleyWayVCO23
		DRAWN BY	ANDREW HARKIN
 <p>SURREY COUNTY COUNCIL</p>		 <p>GUILDFORD BOROUGH COUNCIL</p>	




<p>Reproduced from Ordnance Survey Material. HMSO Crown Copyright. All rights reserved. Guildford Borough Council Licence No. 100019625, 2013</p>		<p>SCALE</p>	<p>1 : 1250 at A4</p>
<p>Guildford On-Street Parking Review - Proposed amendment of parking controls outside Nos.45/47 Poltimore Road, Guildford</p>		<p>DATE</p>	<p>17/10/2013</p>
		<p>DRAWING No.</p>	<p>GBC/APH/PoltimoreRdVCO47</p>
		<p>DRAWN BY</p>	<p>ANDREW HARKIN</p>



<p>Reproduced from Ordnance Survey Material. HMSO Crown Copyright. All rights reserved. Guildford Borough Council Licence No. 100019625, 2013</p>		<p>Guildford On-Street Parking Review - Proposed (technical) amendment of parking controls outside No.83 Stocton Road, Guildford</p>	
SCALE	1 : 1250 at A4	DRAWING No.	GBC/APH/StoctonRdNo83
DATE	20/11/2013	DRAWN BY	ANDREW HARKIN



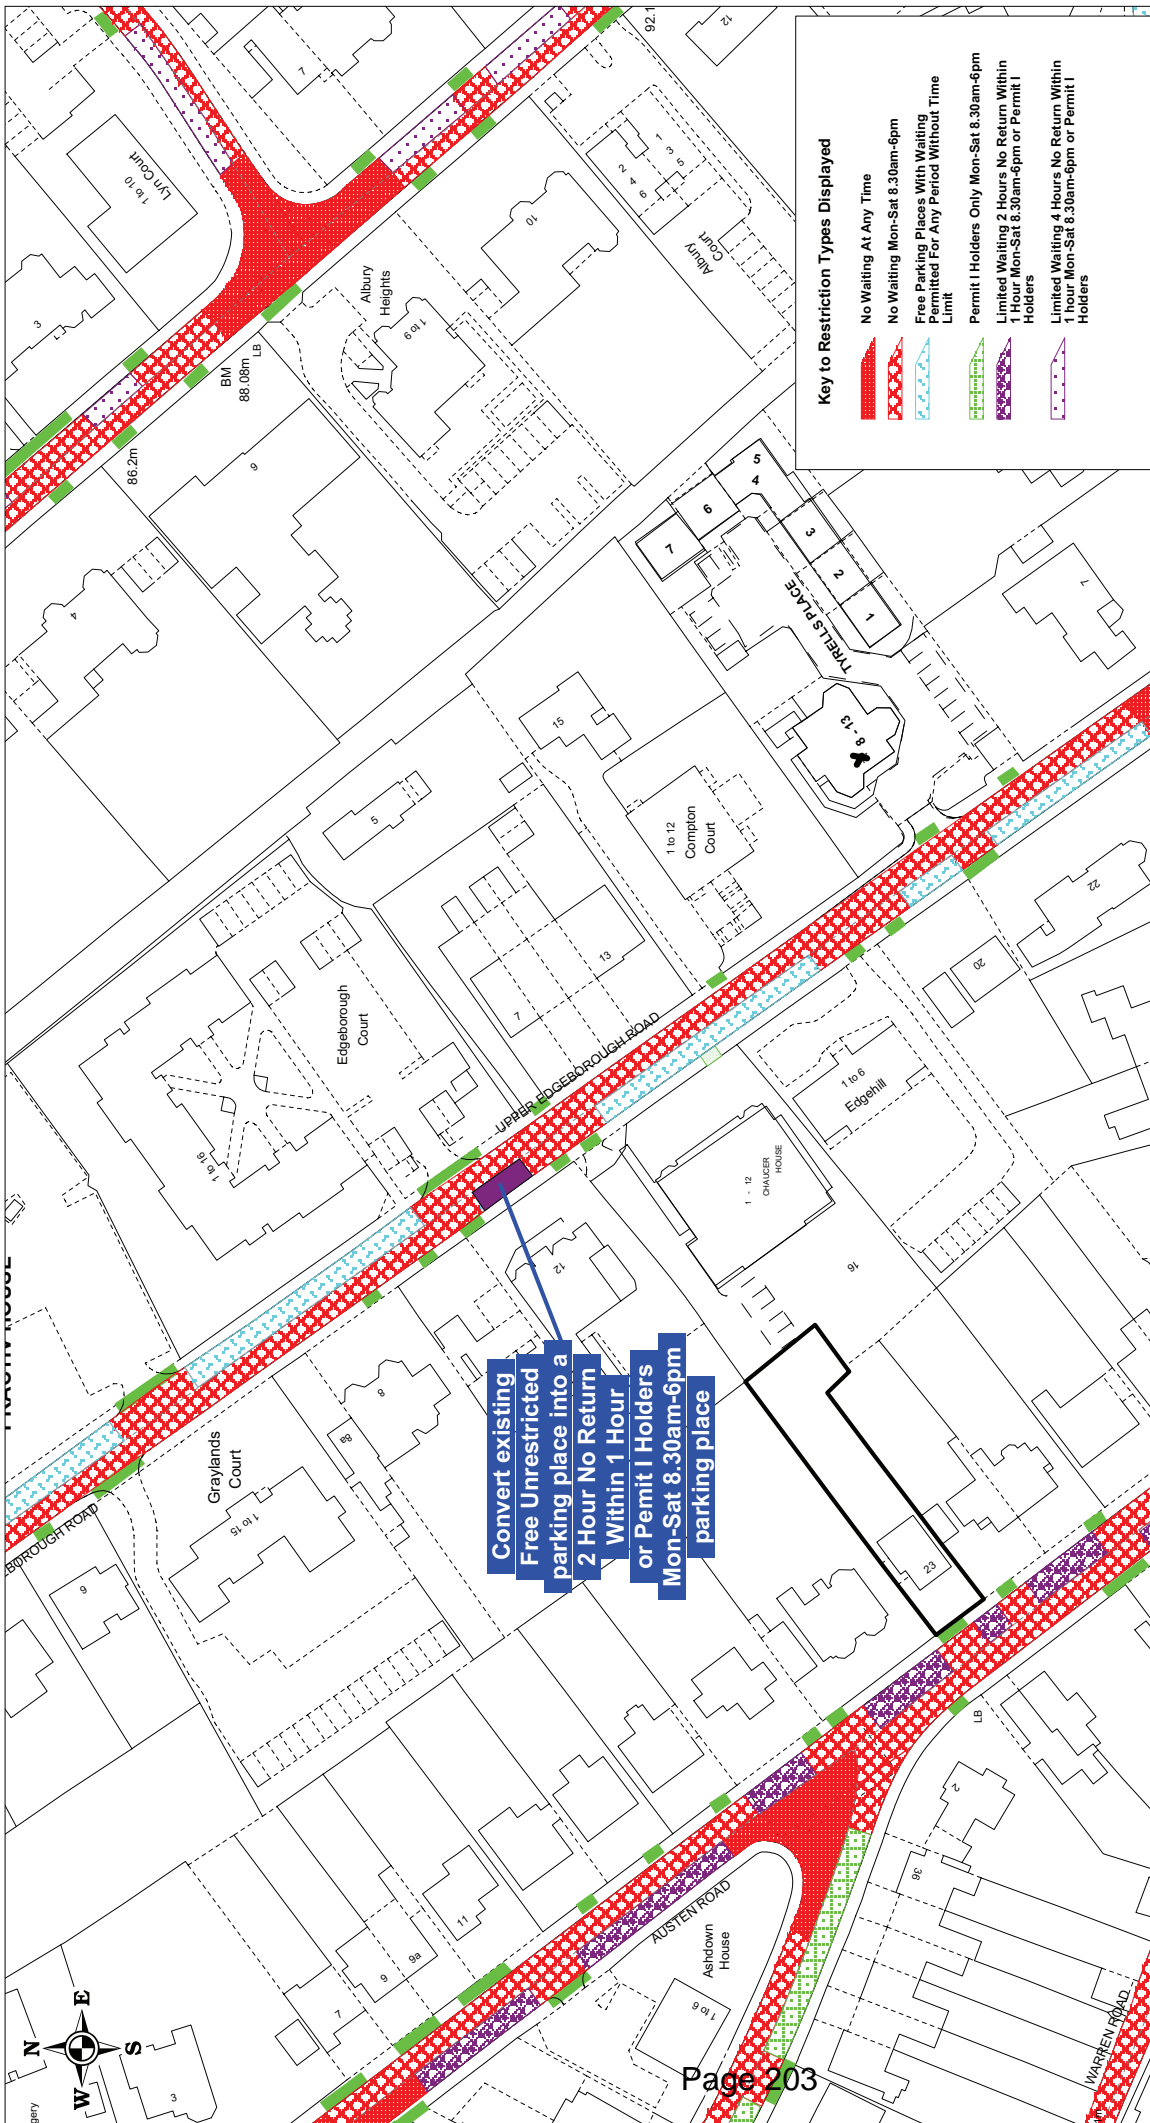

SCALE	1 : 1250 at A4
DATE	17/10/2013
DRAWING NO.	GBC/APH/UpperEdgeNo12
DRAWN BY	ANDREW HARKIN

Reproduced from Ordnance Survey Material.
 HMSO Crown Copyright. All rights reserved.
 Guildford Borough Council
 Licence No. 100019625, 2013

**Guildford On-Street Parking Review -
 Proposed amendment of parking controls
 outside No.12 Upper Edgeborough Road,
 Guildford**



This page is intentionally left blank