



Key:

 No waiting at any time

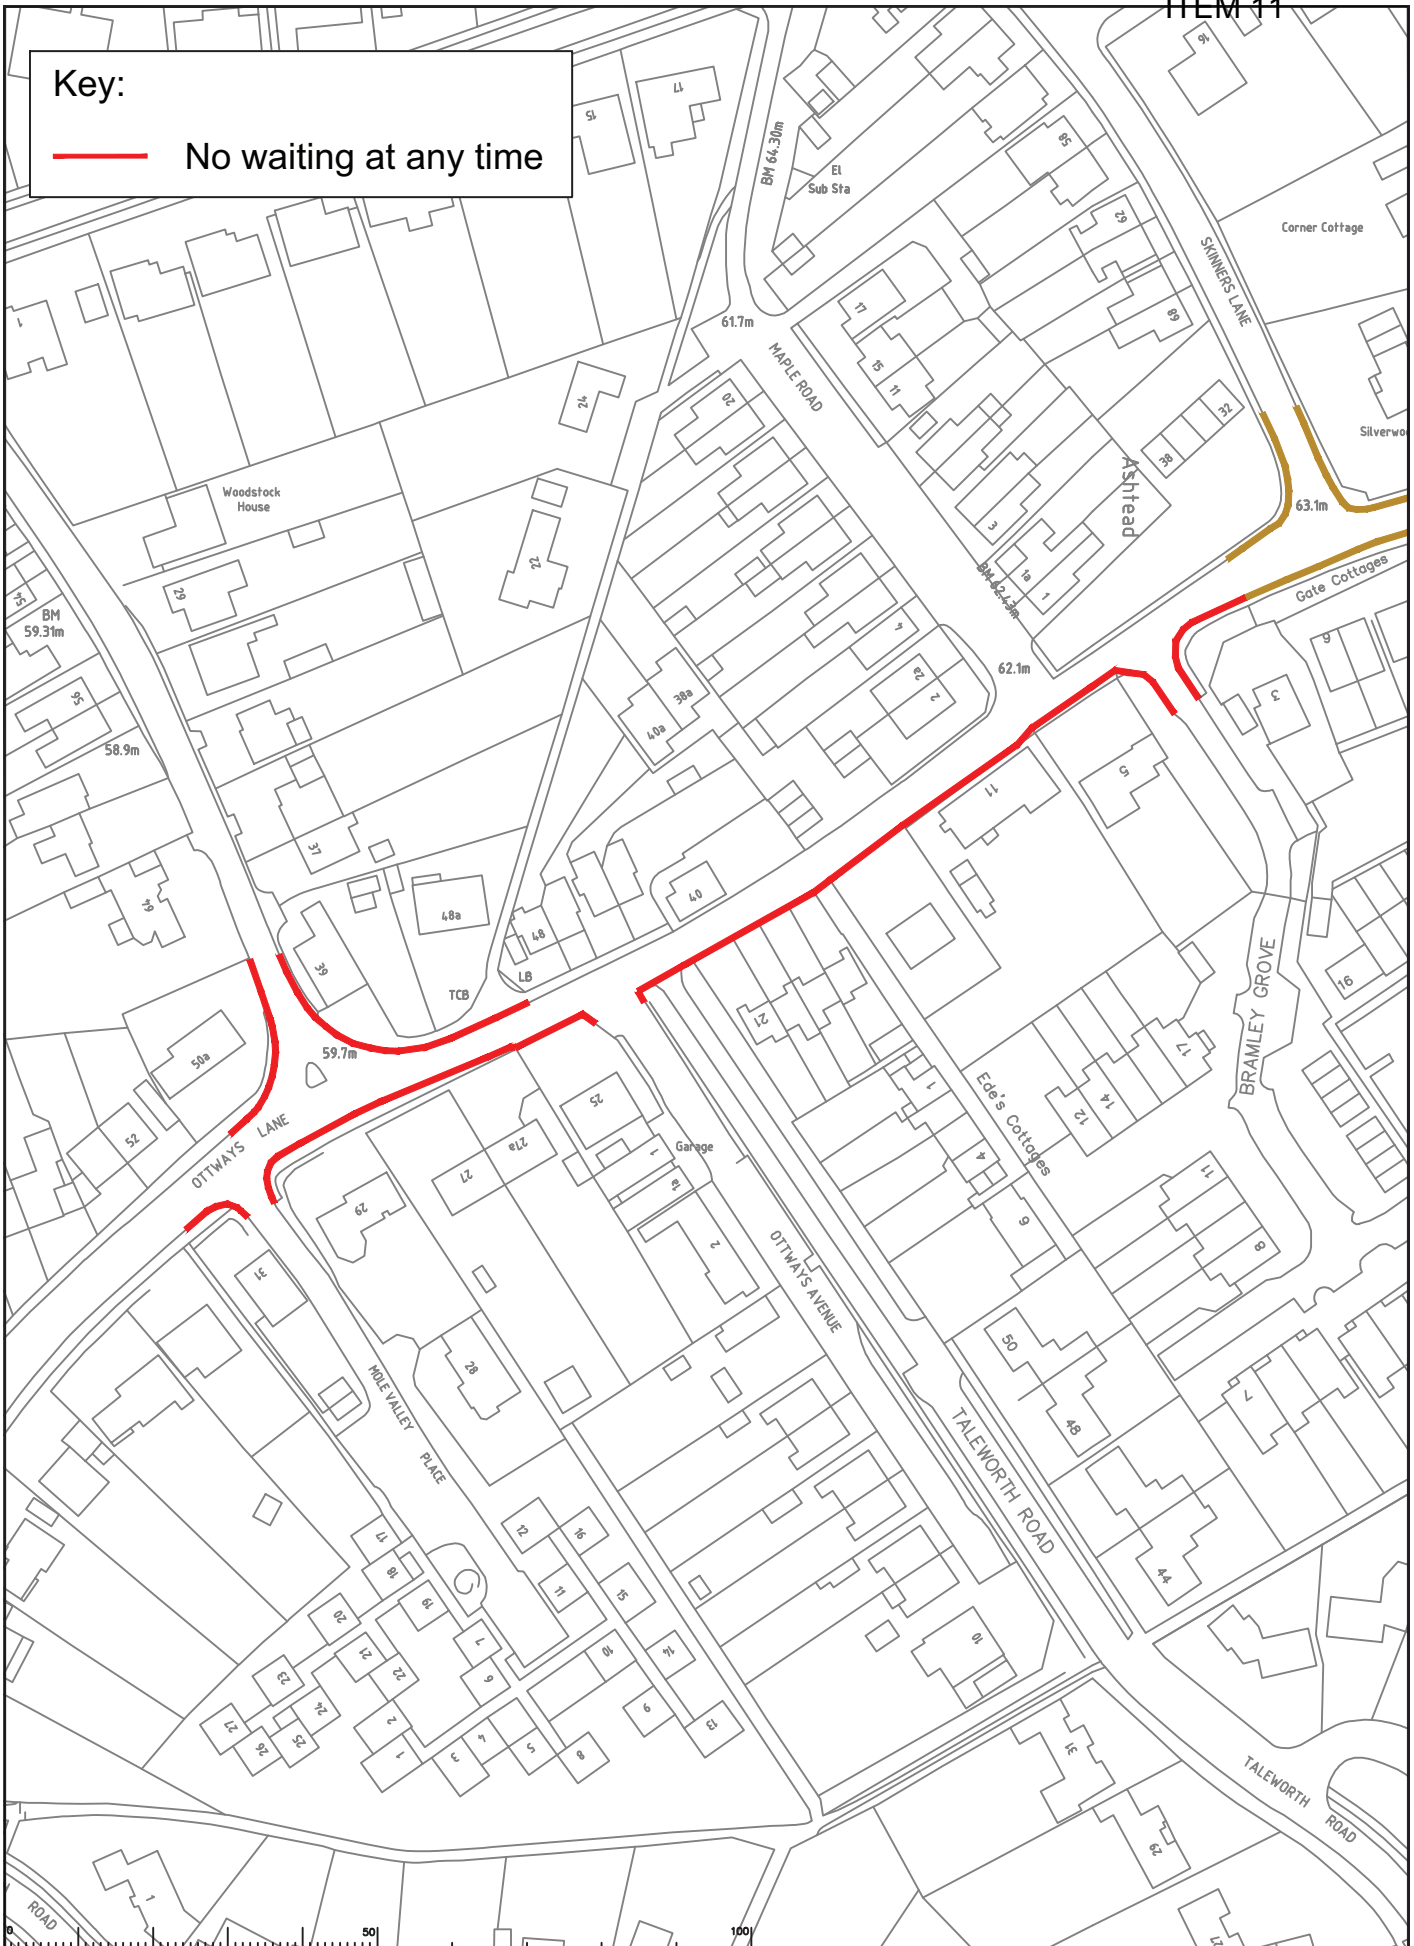

Rev	Description	Drawn	Sig.	Date	Chkd	Sig.	Date	Appr	Sig.	Date

North Point



Drawn by SDC
 Checked by RH
 Approved by DC

Date 16.04.14
 Date 16.04.14
 Date 16.04.14

Mole Valley Parking Review
 Ottways Lane
 Proposed Waiting Restrictions
 Ottways Lane, Ashtead



Project No.
 Contract No.
 Drawing No. 01
 Revision
 Advert

This page is intentionally left blank