
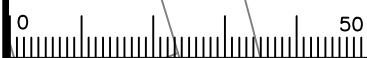
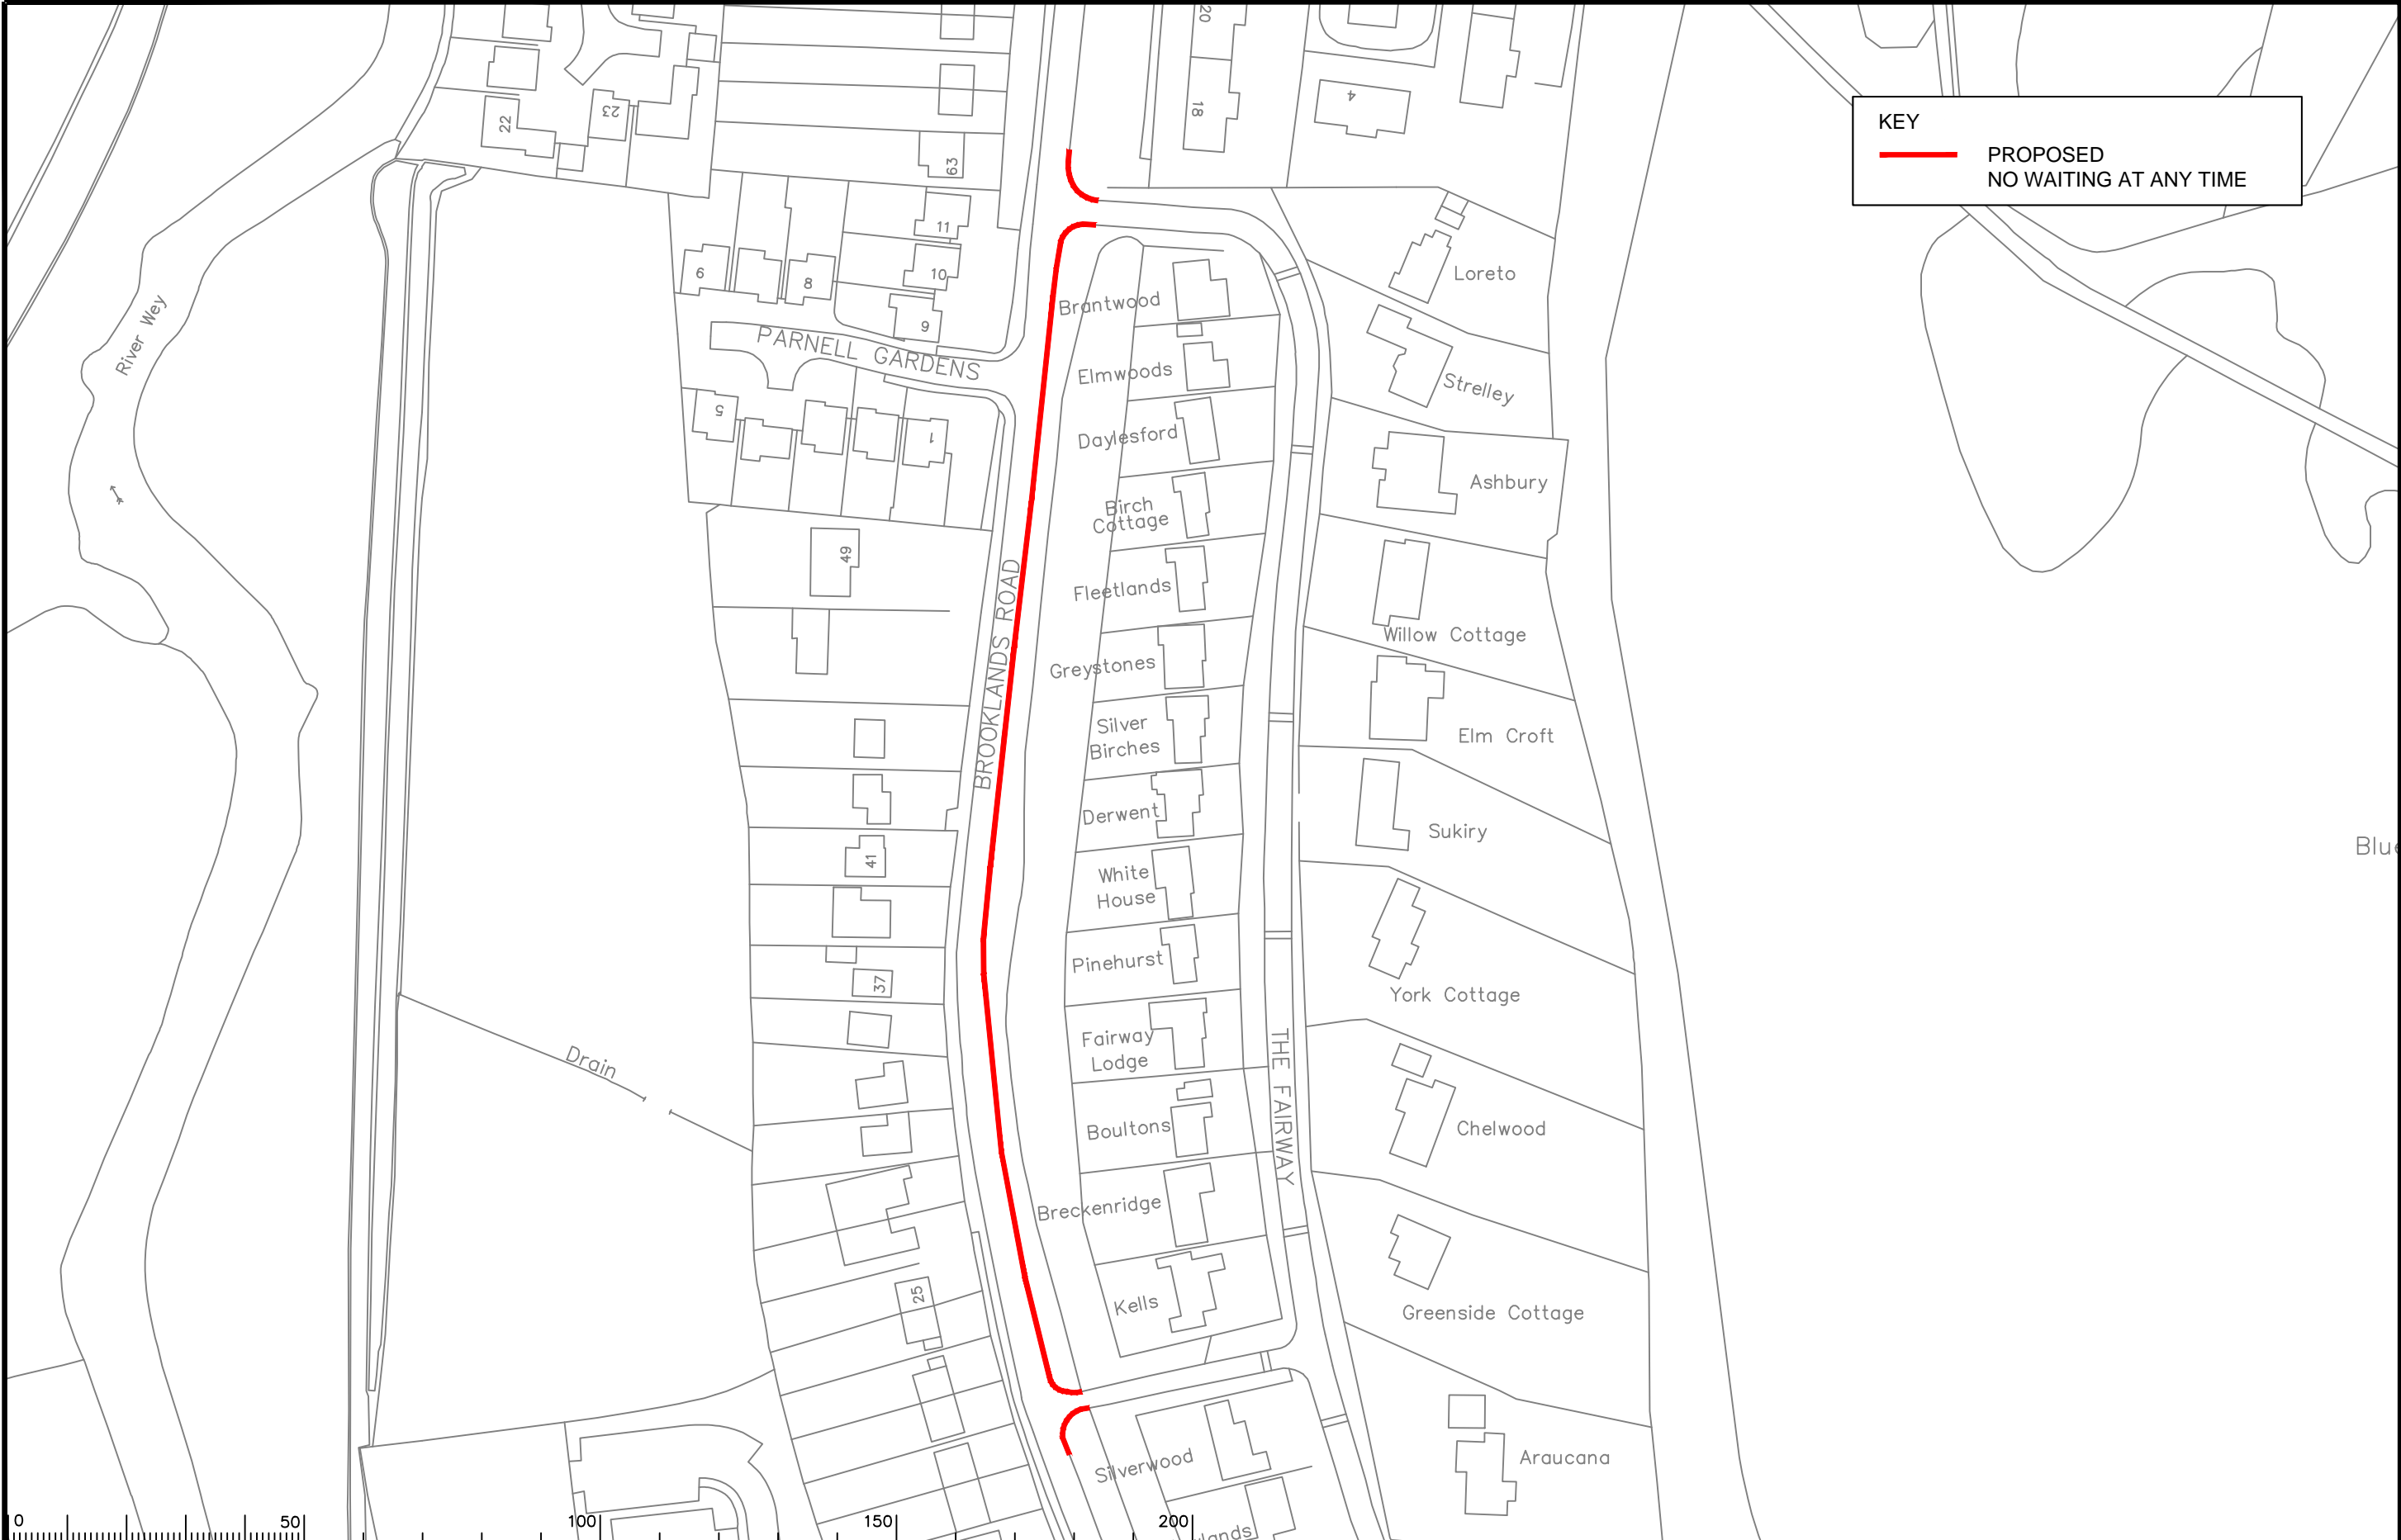


KEY

 PROPOSED
NO WAITING AT ANY TIME




Notes

Rev.	Description	Drwn	Sig.	Date	Chkd	Sig.	Date	Appr	Sig.	Date

Rev.	Description	Drwn	Sig.	Date	Chkd	Sig.	Date	Appr	Sig.	Date

North Point



Based upon the Ordnance Survey mapping with the permission of the Controller of Her Majesty's Stationery Office. © Crown copyright. Unauthorised reproduction infringes Crown copyright and may lead to prosecution or civil proceedings. Surrey County Council LA 078572 1998.

Drawn by	CAH	Sig.	CAH	Date	06.14
Checked by	RH	Sig.	RH	Date	06.14
Approved by	RH	Sig.	RH	Date	06.14

Project

ELMBRIDGE DPE
WEYBRIDGE


Implemented Traffic Orders

SHEET OF



SURREY
COUNTY COUNCIL

Project No.	3282/ELM
Contract Sheet No.	13155
Rev.	-
Classification	PROPOSAL

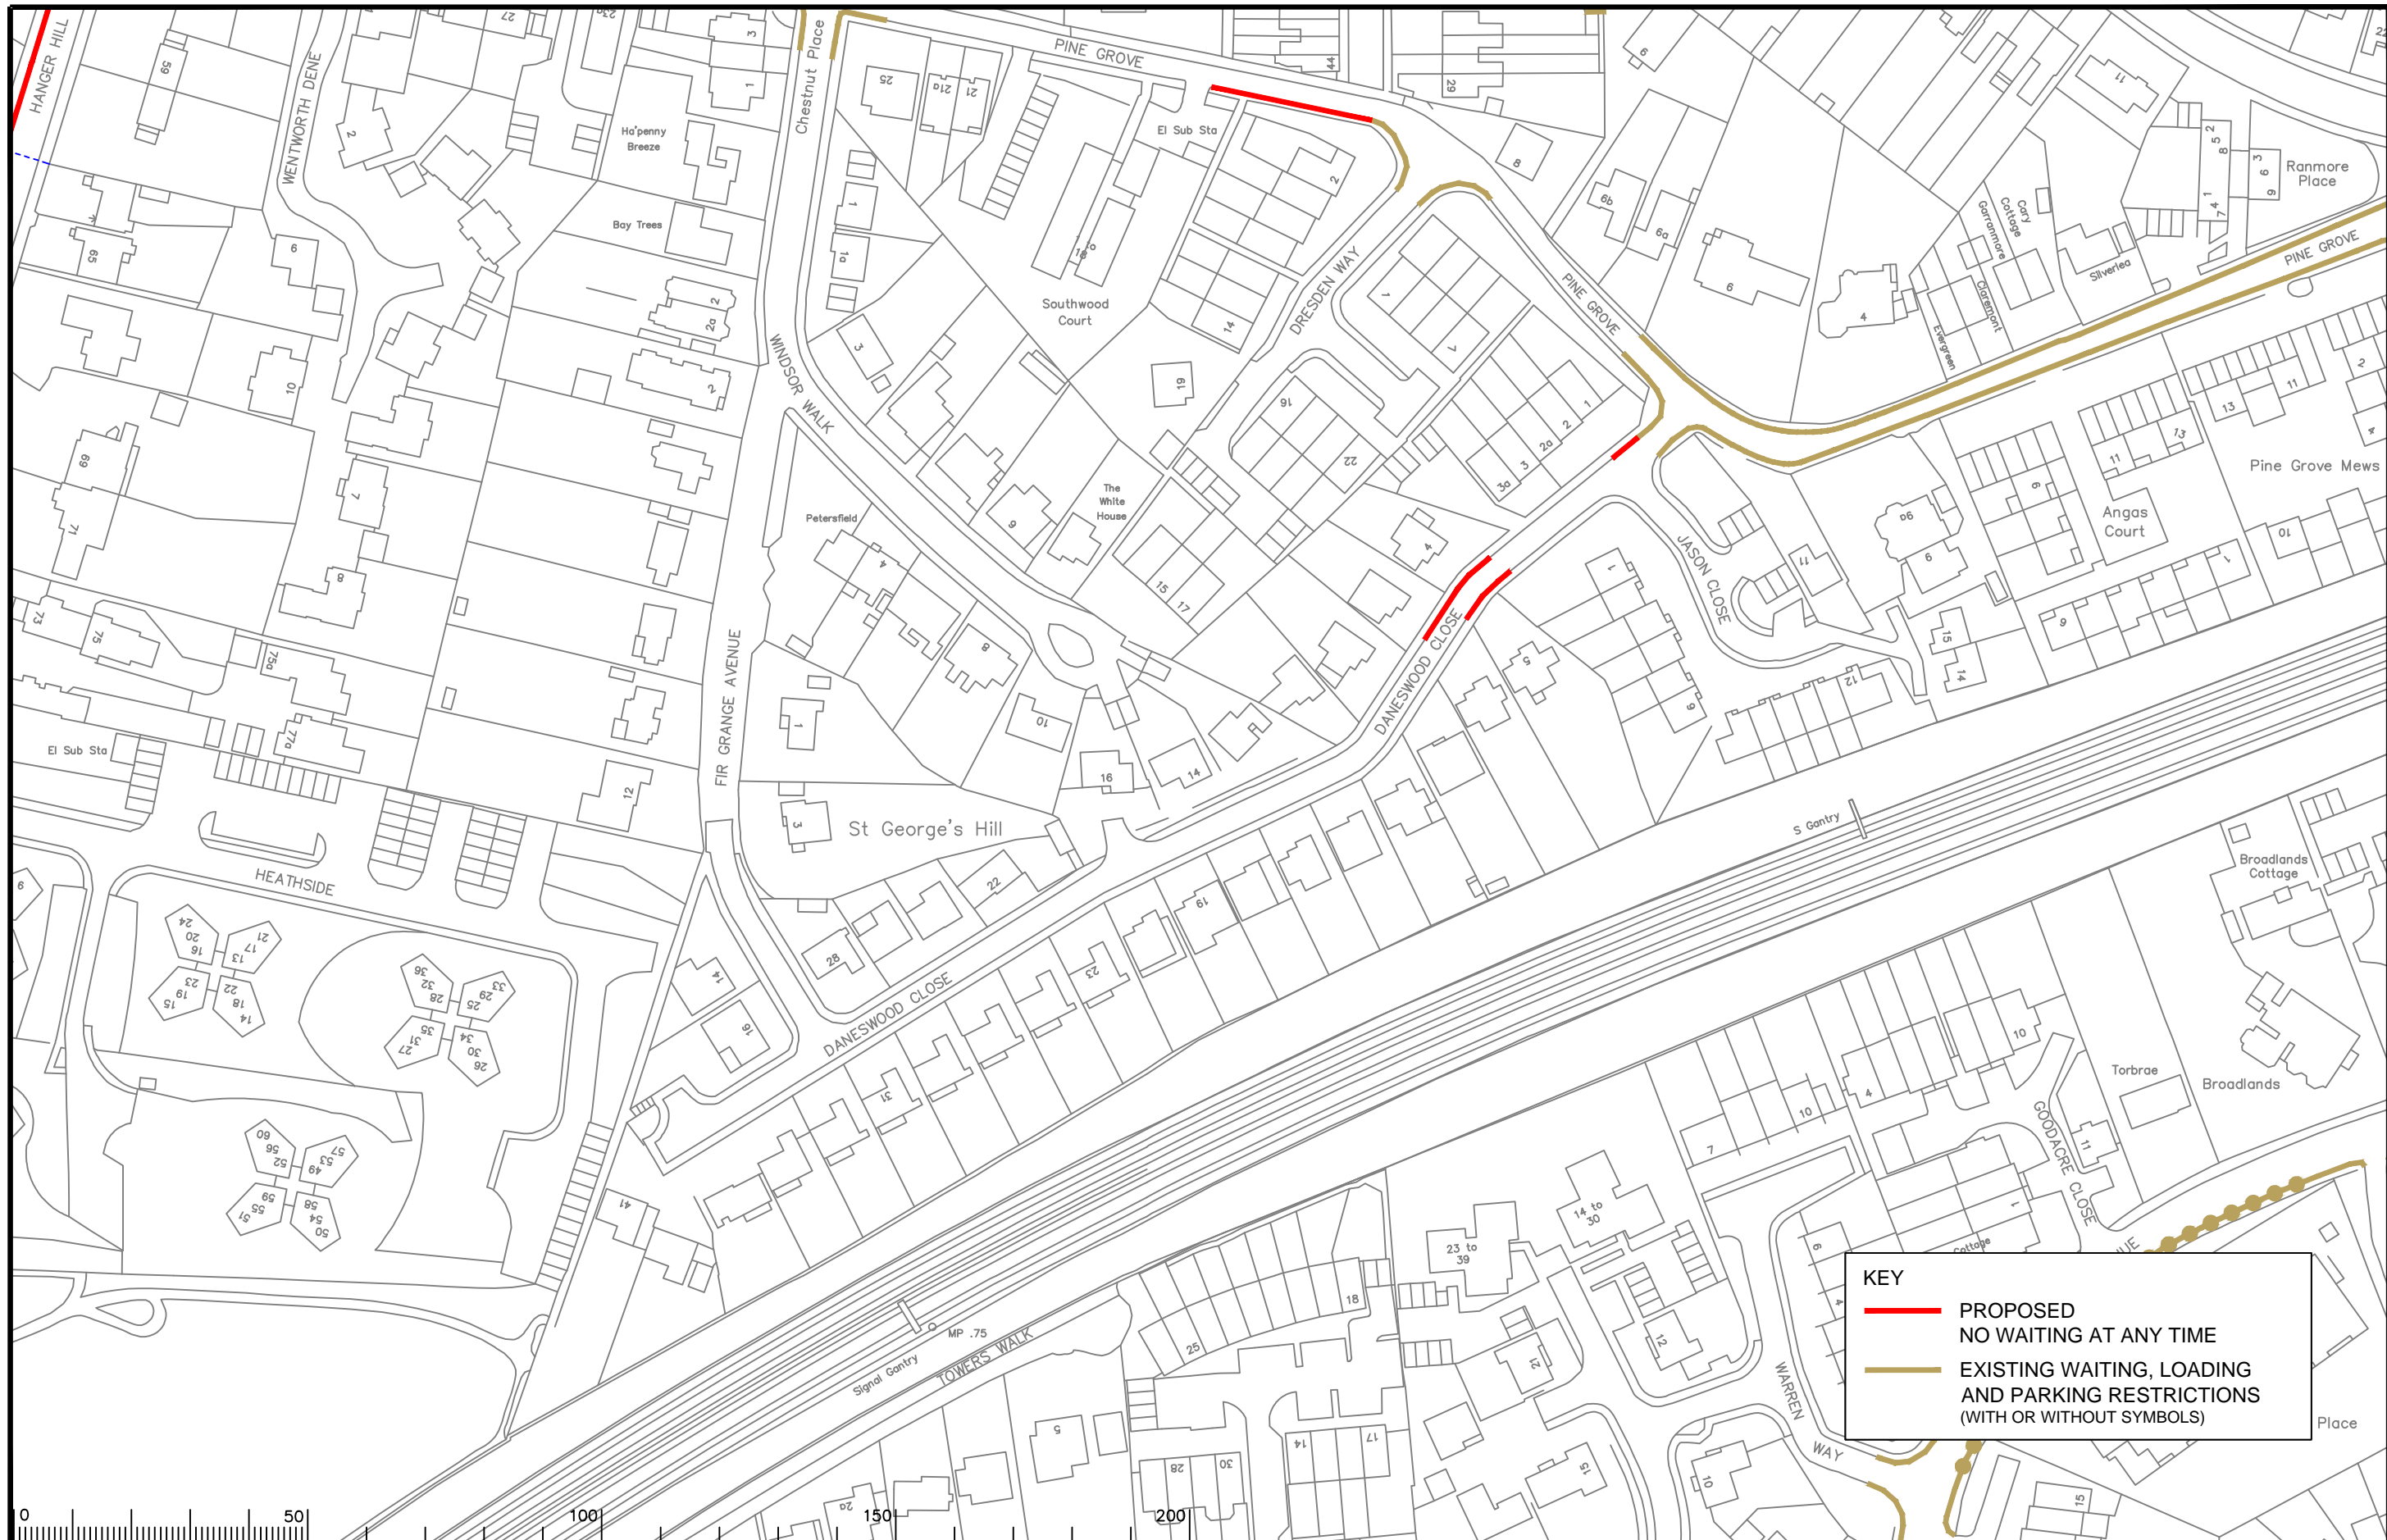

KEY

- PROPOSED
NO WAITING AT ANY TIME
- EXISTING WAITING, LOADING
AND PARKING RESTRICTIONS
(WITH OR WITHOUT SYMBOLS)



Notes


Rev.	Description	Drwn	Sig.	Date	Chkd	Sig.	Date	Appr	Sig.	Date
A	RESTRICTIONS AMENDED	CAH	CAH	06.14	RH	RH	06.14	RH	RH	06.14

Based upon the Ordnance Survey mapping with the permission of the Controller of Her Majesty's Stationery Office. © Crown copyright. Unauthorised reproduction infringes Crown copyright and may lead to prosecution or civil proceedings. Surrey County Council LA 07872 1998.

Drawn by	CAH	Sig.	CAH	Date	06.14
Checked by	RH	Sig.	RH	Date	06.14
Approved by	RH	Sig.	RH	Date	06.14

Project
ELMBRIDGE DPE
WEYBRIDGE
 Drawing
IMPLEMENTED TRAFFIC ORDERS
 SHEET OF

Project No.
3282/ELM
 Contract Sheet No.
 Drawing No.
13135
 Rev.
A
 Classification
PROPOSAL

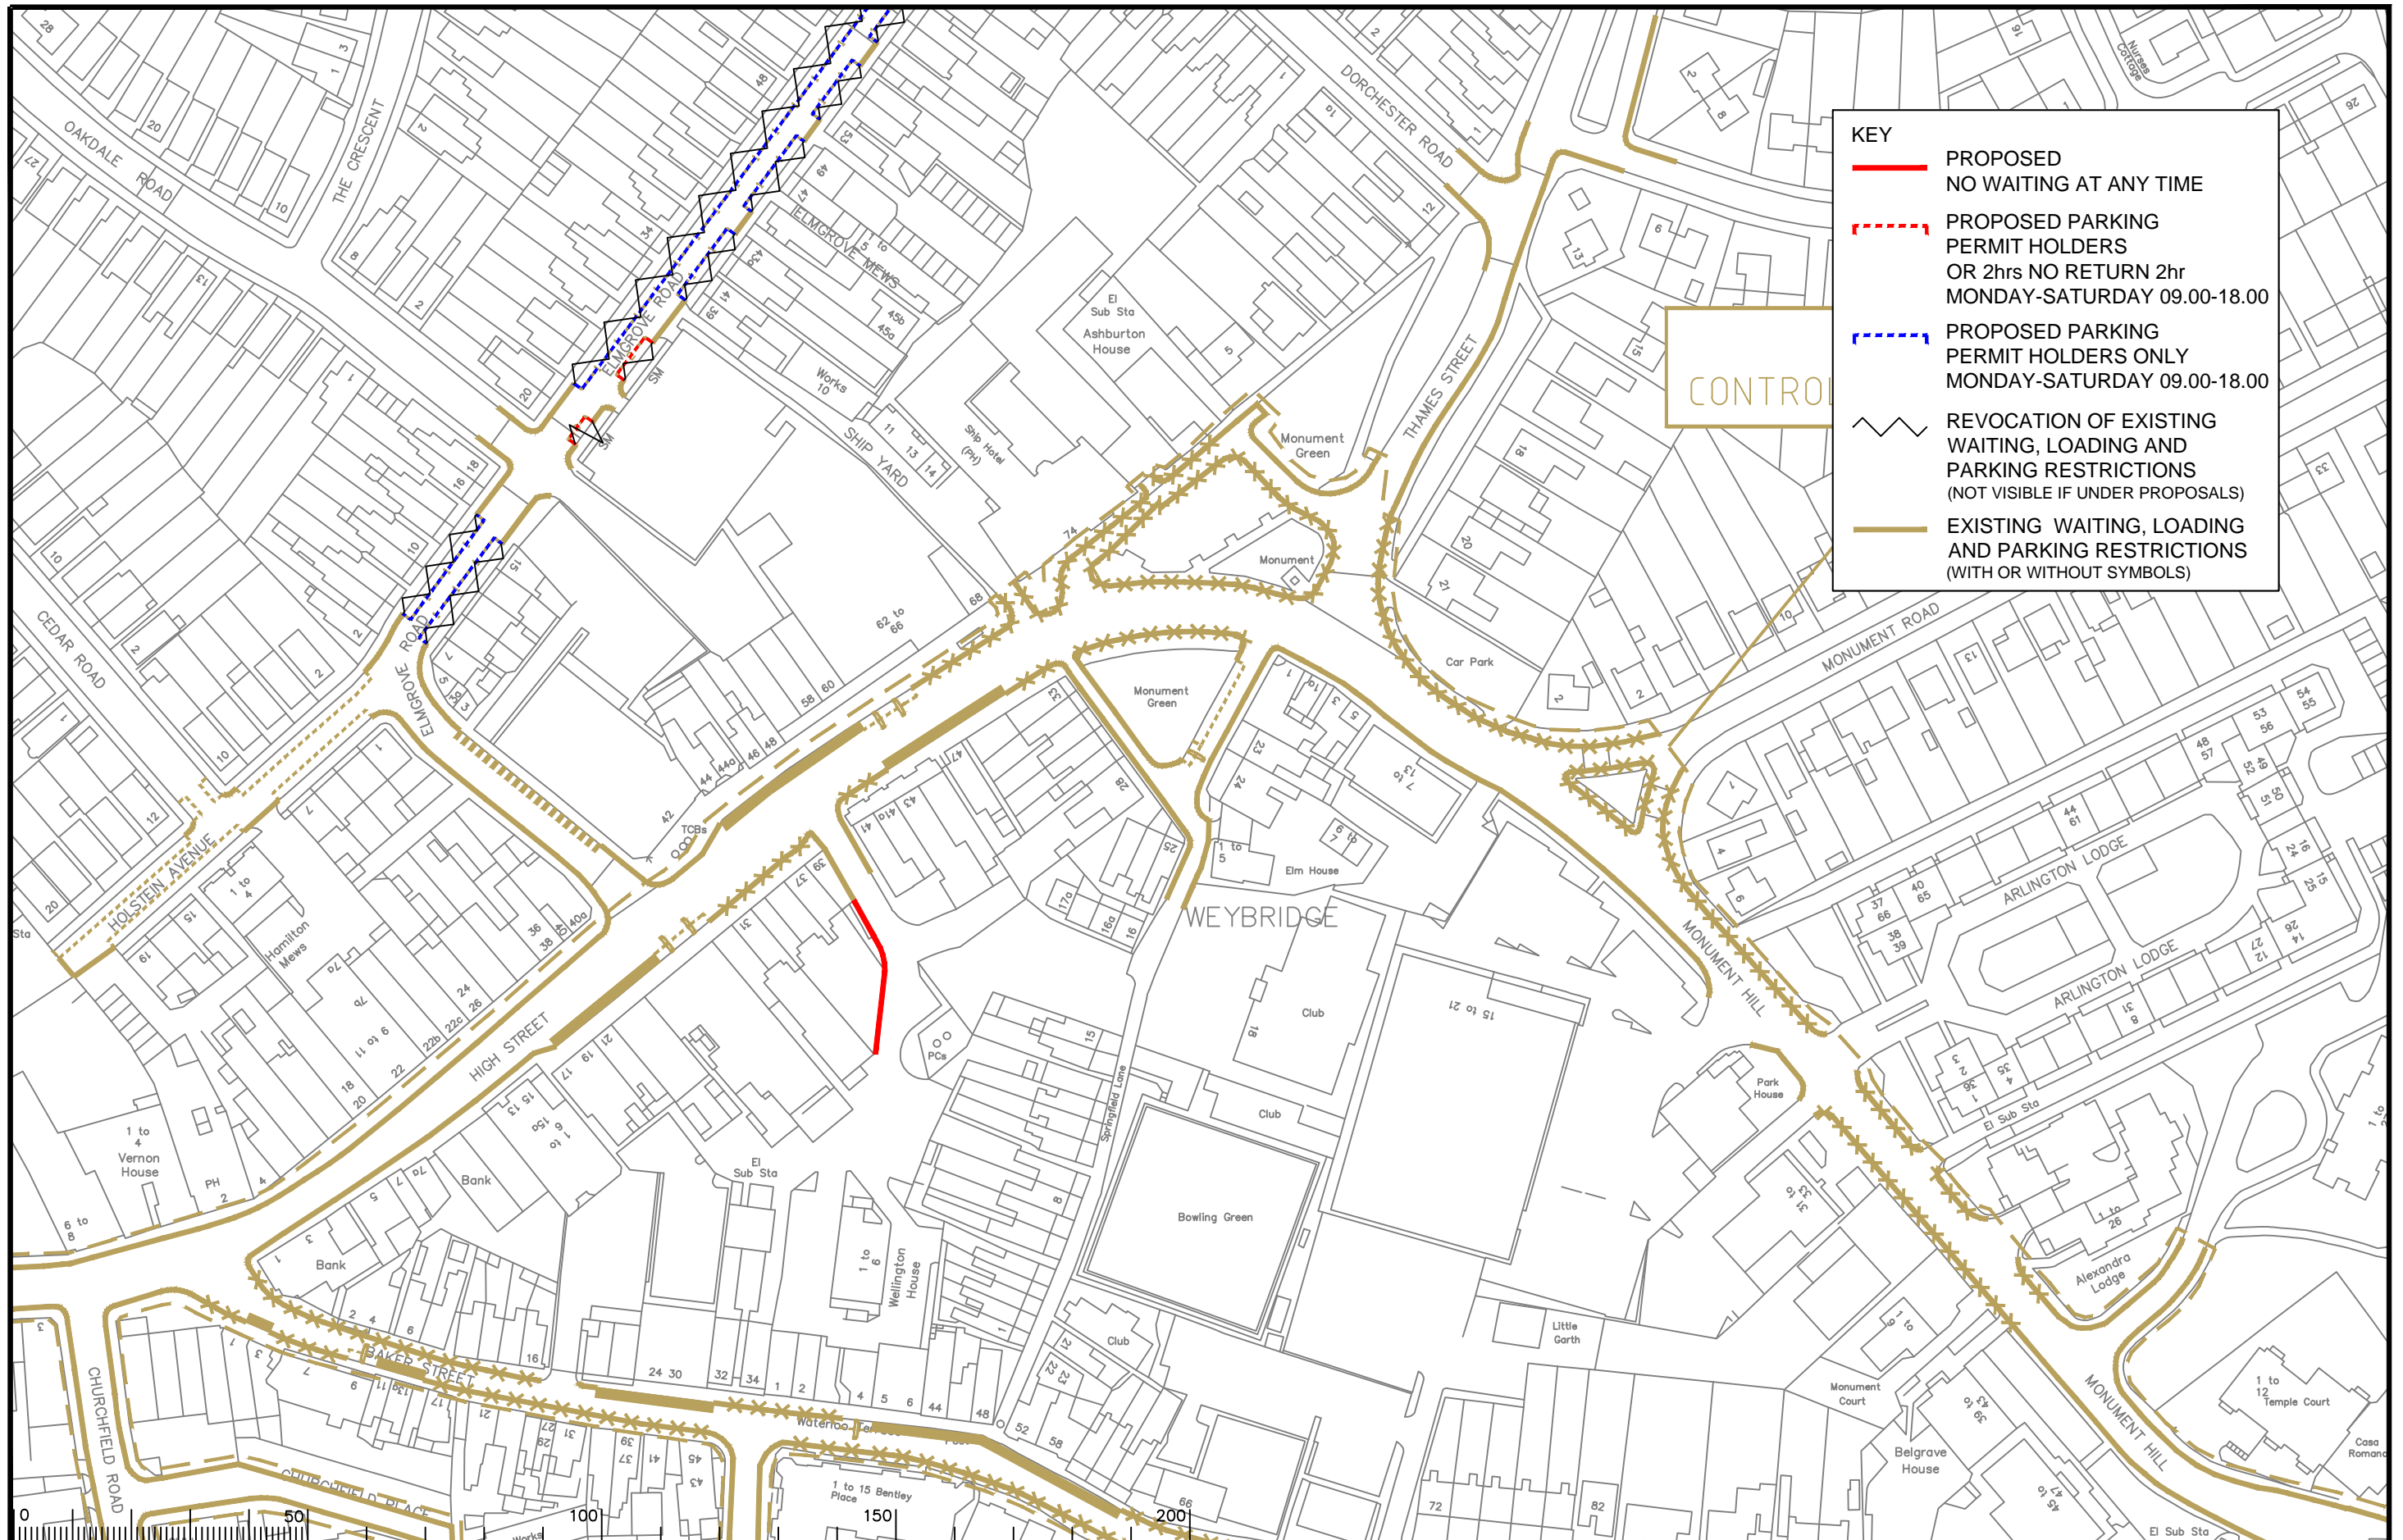

KEY	
	PROPOSED NO WAITING AT ANY TIME
	PROPOSED PARKING PERMIT HOLDERS OR 2hrs NO RETURN 2hr MONDAY-SATURDAY 09.00-18.00
	PROPOSED PARKING PERMIT HOLDERS ONLY MONDAY-SATURDAY 09.00-18.00
	REVOCAION OF EXISTING WAITING, LOADING AND PARKING RESTRICTIONS (NOT VISIBLE IF UNDER PROPOSALS)
	EXISTING WAITING, LOADING AND PARKING RESTRICTIONS (WITH OR WITHOUT SYMBOLS)

CONTROL


Notes

Rev.	Description	Drwn	Sig.	Date	Chkd	Sig.	Date	Appr	Sig.	Date
A	RESTRICTIONS AMENDED	CAH	CAH	06.14	RH	RH	06.14	RH	RH	06.14

Based upon the Ordnance Survey mapping with the permission of the Controller of Her Majesty's Stationery Office. © Crown copyright. Unauthorised reproduction infringes Crown copyright and may lead to prosecution or civil proceedings. Surrey County Council LA 078572 1998.					
Drawn by	CAH	Sig.	CAH	Date	06.14
Checked by	RH	Sig.	RH	Date	06.14
Approved by	RH	Sig.	RH	Date	06.14

Project
ELM BRIDGE DPE
WEYBRIDGE
 Drawing
IMPLEMENTED TRAFFIC ORDERS
 SHEET OF

Project No. **3282/ELM**
 Contract Sheet No. **1353**
 Drawing No. **A**
 Classification **PROPOSAL**

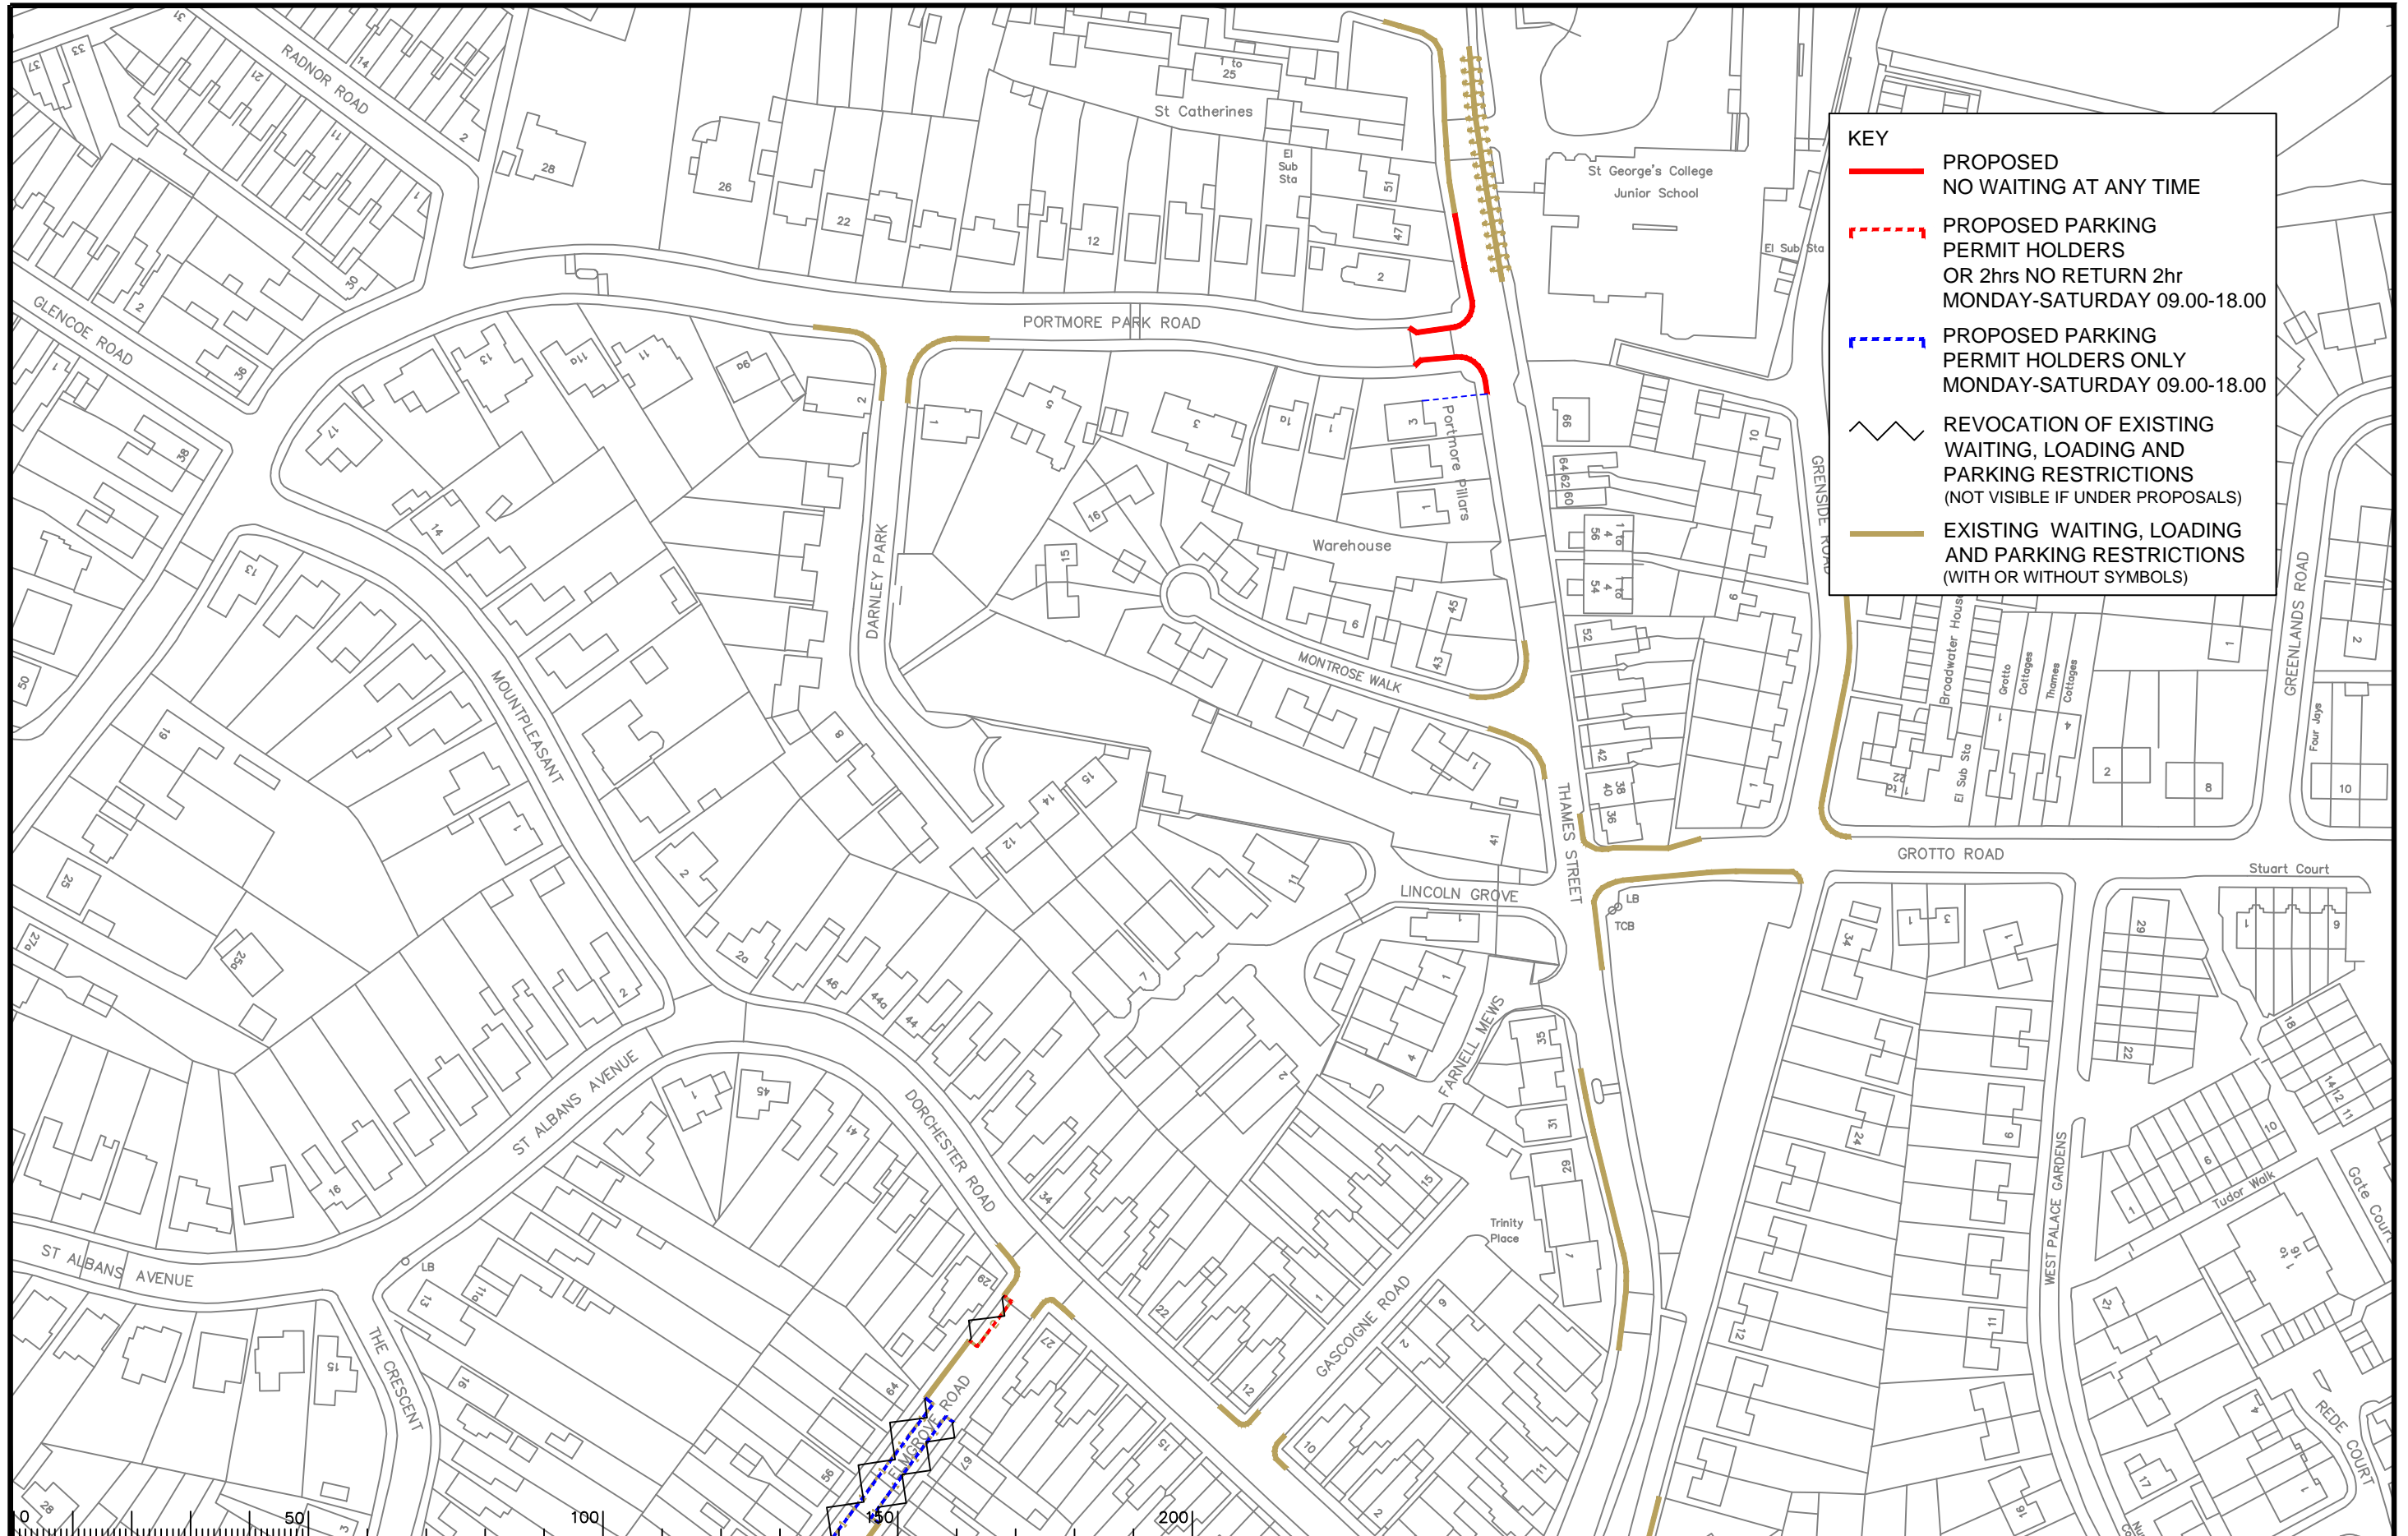

KEY

- PROPOSED NO WAITING AT ANY TIME
- - - PROPOSED PARKING PERMIT HOLDERS OR 2hrs NO RETURN 2hr MONDAY-SATURDAY 09.00-18.00
- - - PROPOSED PARKING PERMIT HOLDERS ONLY MONDAY-SATURDAY 09.00-18.00
- REVOCATION OF EXISTING WAITING, LOADING AND PARKING RESTRICTIONS (NOT VISIBLE IF UNDER PROPOSALS)
- EXISTING WAITING, LOADING AND PARKING RESTRICTIONS (WITH OR WITHOUT SYMBOLS)

Notes

Rev.	Description	Drwn	Sig.	Date	Chkd	Sig.	Date	Appr	Sig.	Date
A	RESTRICTIONS AMENDED	CAH	CAH	06.14	RH	RH	06.14	RH	RH	06.14

North Point

Based upon the Ordnance Survey mapping with the permission of the Controller of Her Majesty's Stationery Office. © Crown copyright. Unauthorised reproduction infringes Crown copyright and may lead to prosecution or civil proceedings. Surrey County Council LA 07872 1998.

Drawn by	CAH	Sig.	CAH	Date	06.14
Checked by	RH	Sig.	RH	Date	06.14
Approved by	RH	Sig.	RH	Date	06.14

Project


ELMBRIDGE DPE
WEYBRIDGE

Implemented Traffic Orders

SHEET OF

SURREY COUNTY COUNCIL

Project No. 3282/ELM
Contract Sheet No. 1351
Drawing No. A
Rev. A
Classification PROPOSAL

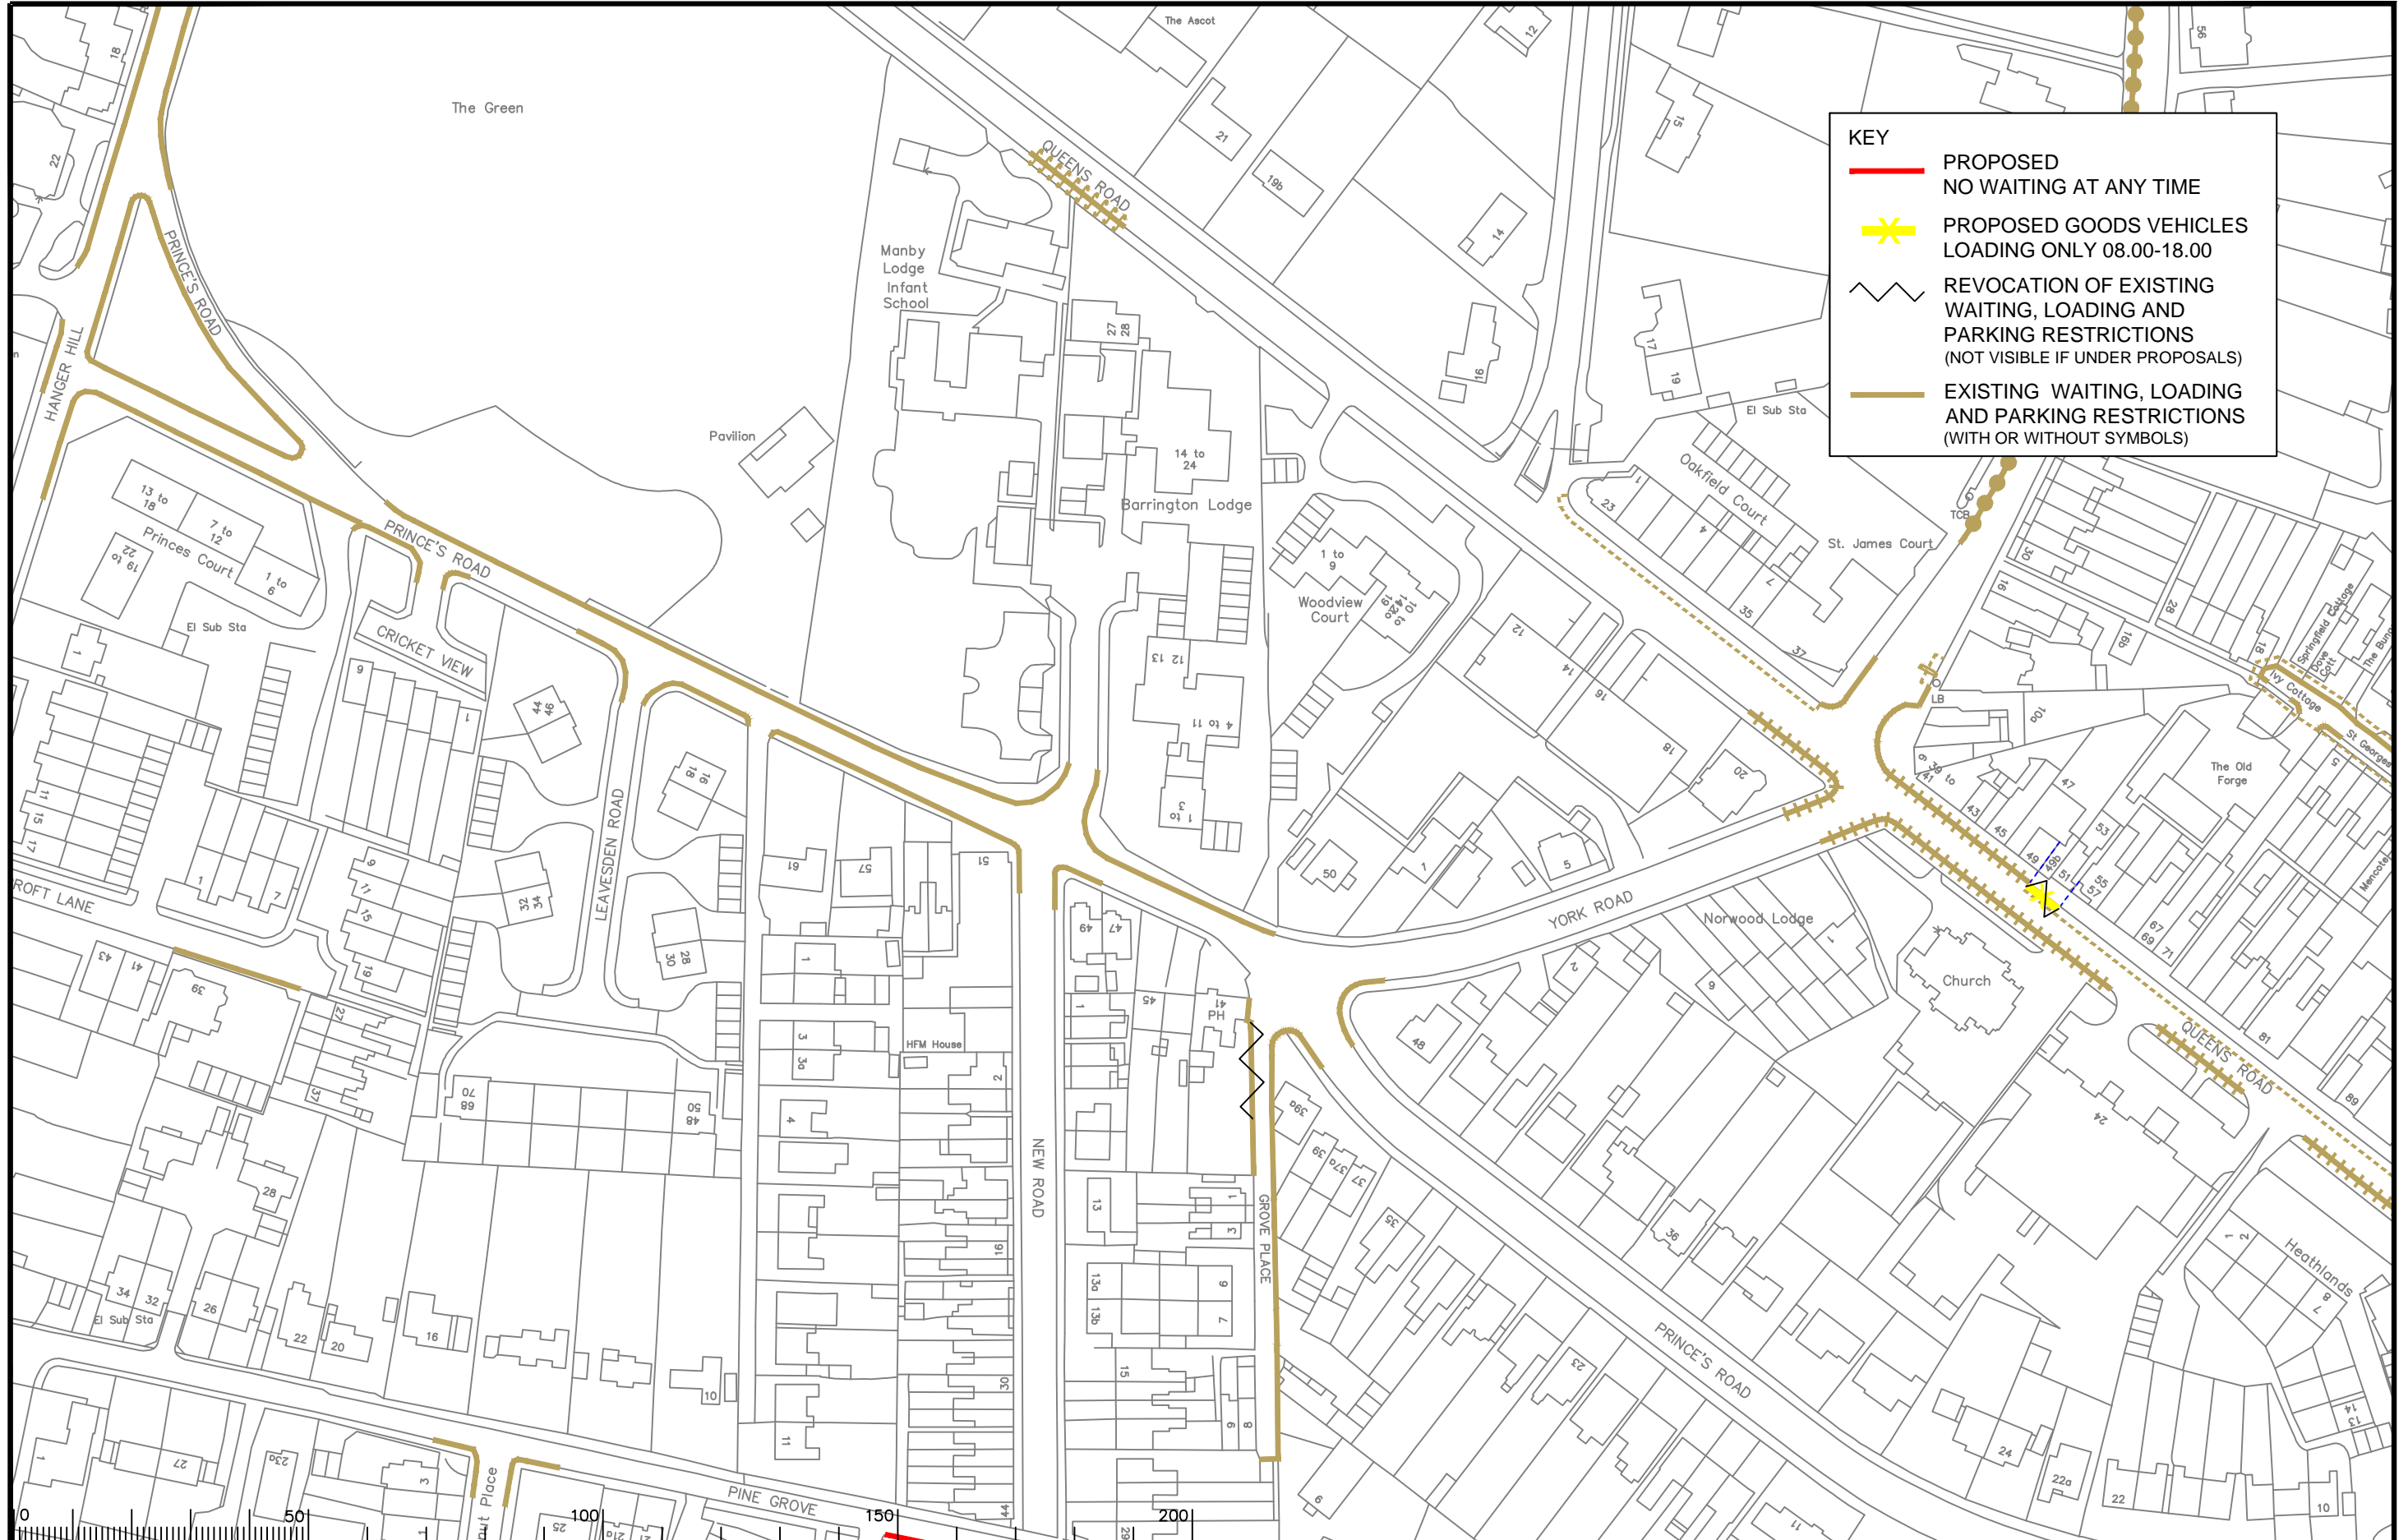

KEY

- PROPOSED NO WAITING AT ANY TIME
- ★ PROPOSED GOODS VEHICLES LOADING ONLY 08.00-18.00
- ~ REVOCATION OF EXISTING WAITING, LOADING AND PARKING RESTRICTIONS (NOT VISIBLE IF UNDER PROPOSALS)
- EXISTING WAITING, LOADING AND PARKING RESTRICTIONS (WITH OR WITHOUT SYMBOLS)

Notes

Rev.	Description	Drwn	Sig.	Date	Chkd	Sig.	Date	Appr	Sig.	Date
A	RESTRICTIONS AMENDED	CAH	CAH	06.14	RH	RH	06.14	RH	RH	06.14

Based upon the Ordnance Survey mapping with the permission of the Controller of Her Majesty's Stationery Office. © Crown copyright. Unauthorised reproduction infringes Crown copyright and may lead to prosecution or civil proceedings. Surrey County Council LA 078572 1998.


Drawn by: CAH Sig. CAH Date 06.14
 Checked by: RH Sig. RH Date 06.14
 Approved by: RH Sig. RH Date 06.14

Project: **ELMBRIDGE DPE WEYBRIDGE**

Implemented Traffic Orders


SHEET OF

Project No. 3282/ELM
 Contract Sheet No. 1361
 Drawing No. 1361
 Rev. A
 Classification AS MADE

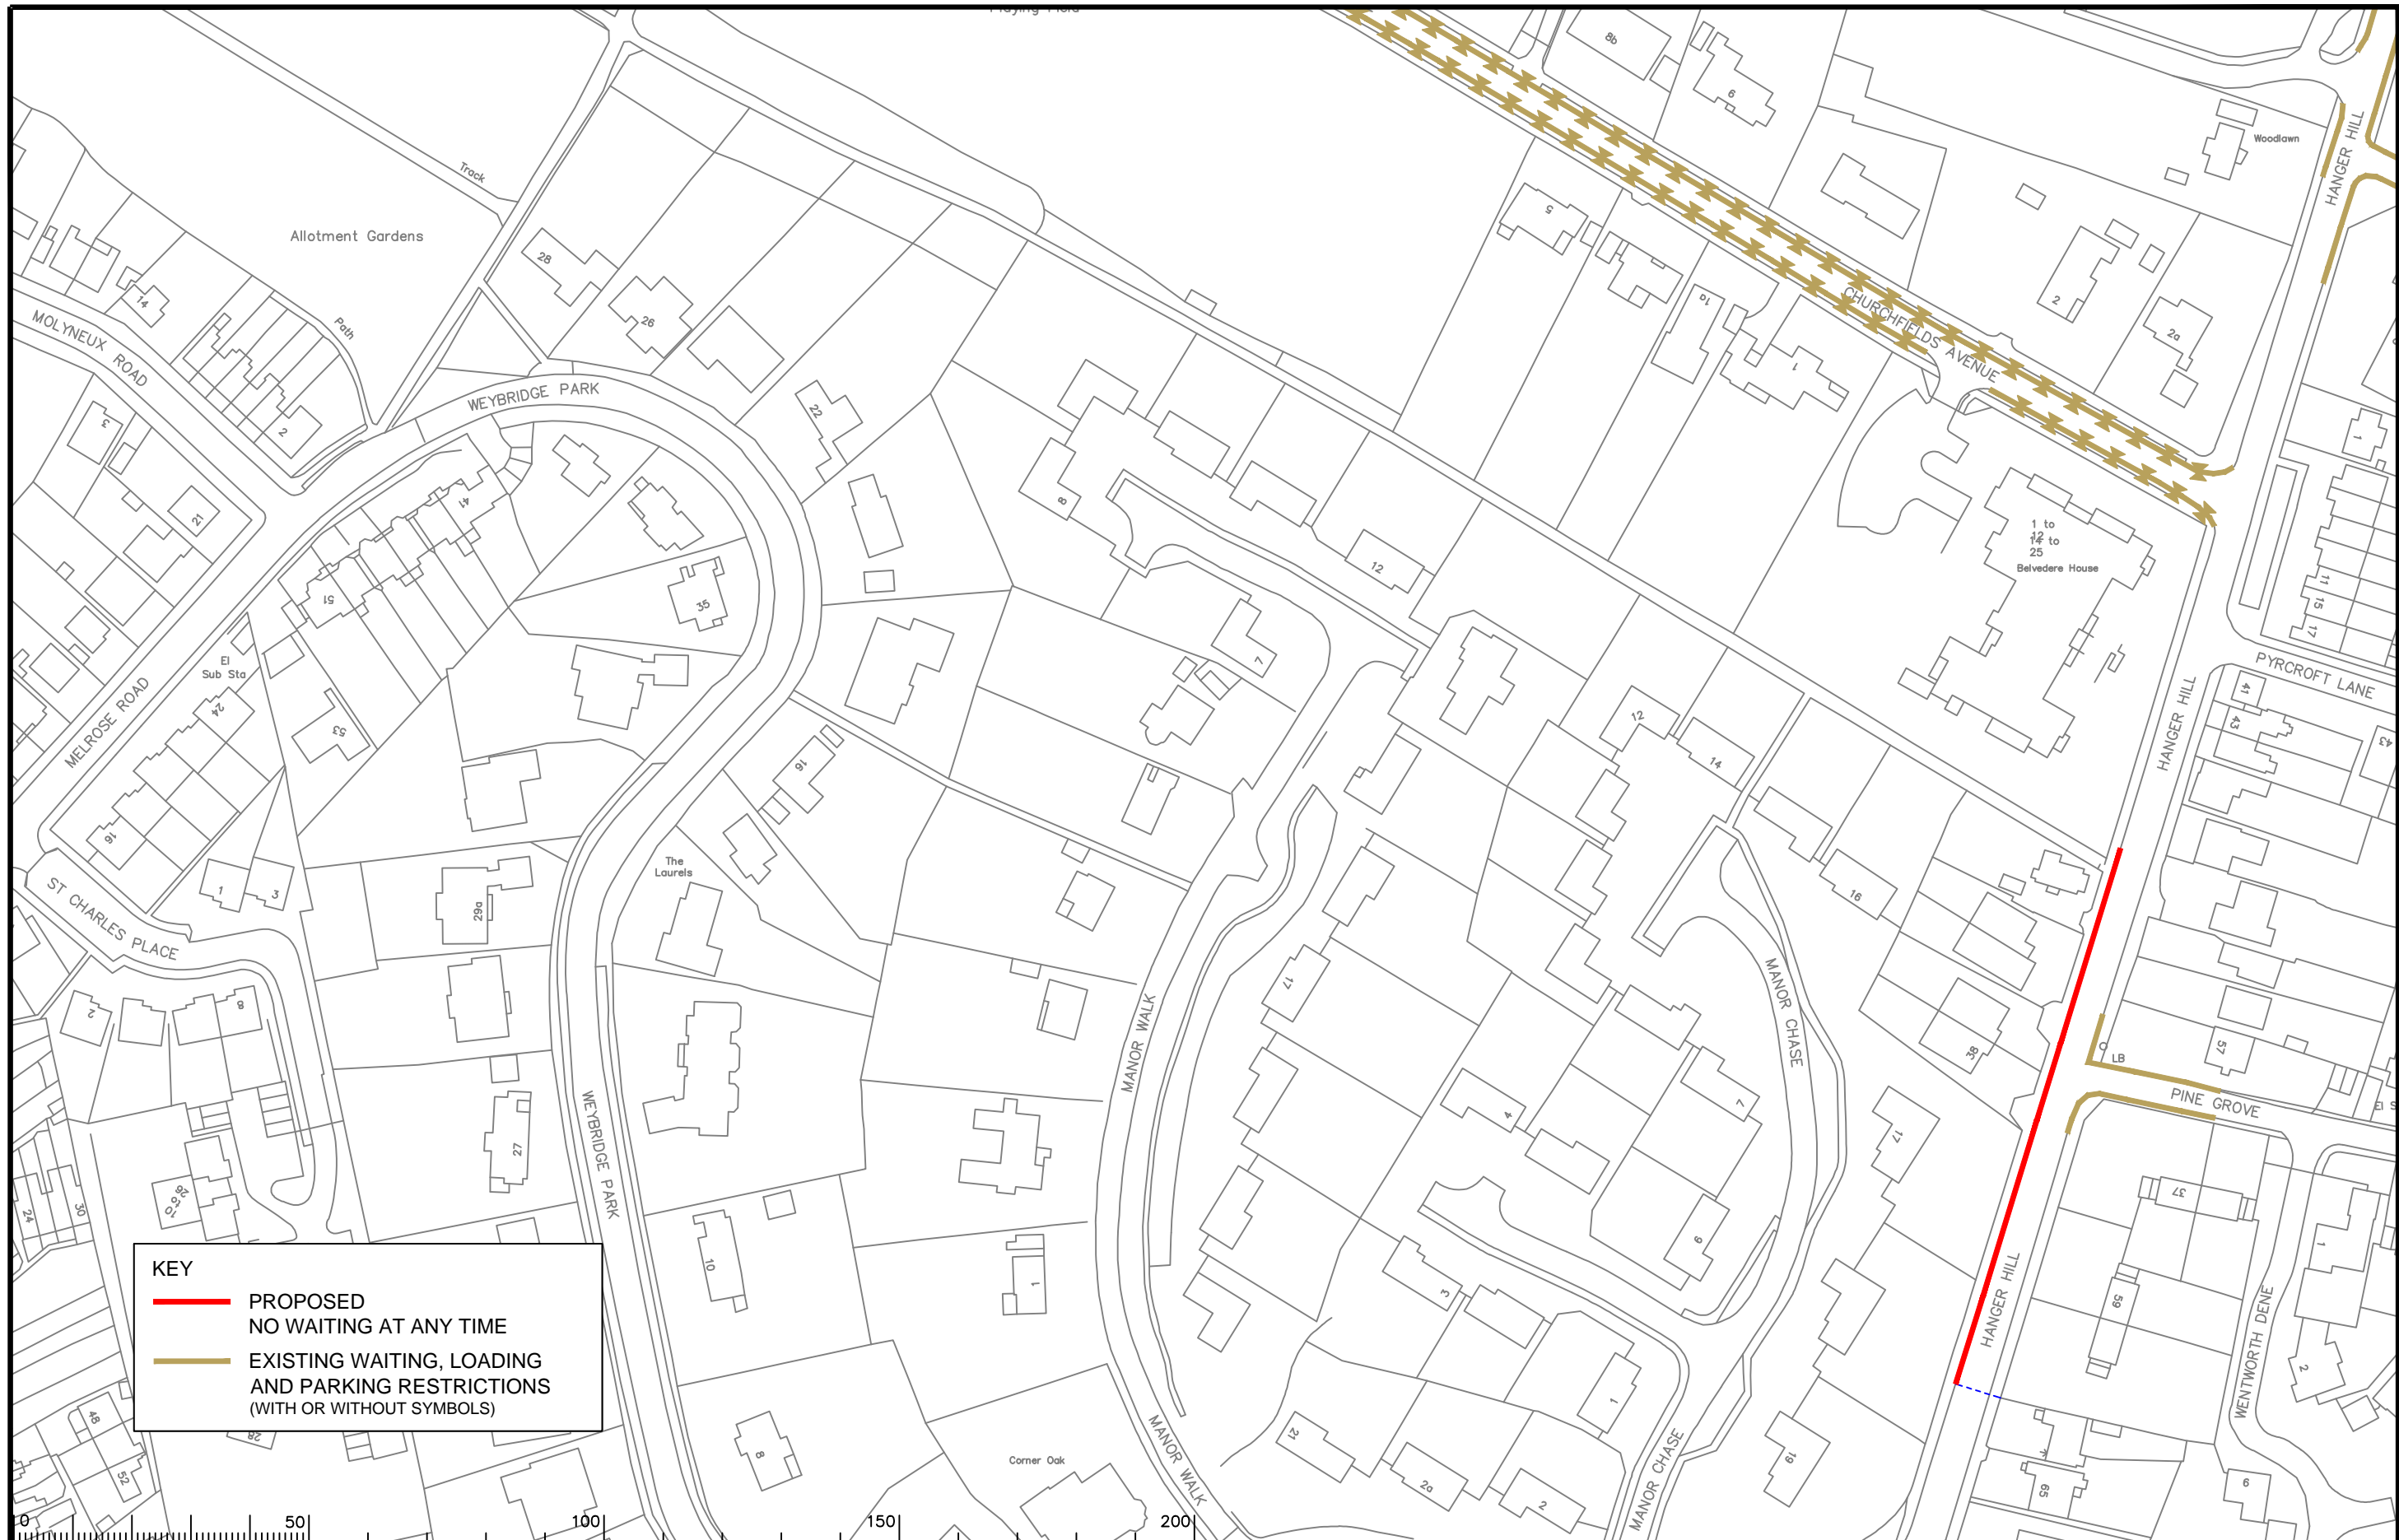

KEY

- PROPOSED NO WAITING AT ANY TIME
- - - EXISTING WAITING, LOADING AND PARKING RESTRICTIONS (WITH OR WITHOUT SYMBOLS)

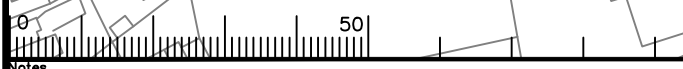

Notes

Rev.	Description	Drwn	Sig.	Date	Chkd	Sig.	Date	Appr	Sig.	Date
A	RESTRICTIONS AMENDED	CAH	CAH	06.14	RH	RH	06.14	RH	RH	06.14

Rev.	Description	Drwn	Sig.	Date	Chkd	Sig.	Date	Appr	Sig.	Date
A	RESTRICTIONS AMENDED	CAH	CAH	06.14	RH	RH	06.14	RH	RH	06.14

North Point

Based upon the Ordnance Survey mapping with the permission of the Controller of Her Majesty's Stationery Office. © Crown copyright. Unauthorised reproduction infringes Crown copyright and may lead to prosecution or civil proceedings. Surrey County Council LA 078572 1998.


Drawn by: CAH, Sig. CAH, Date 06.14
 Checked by: RH, Sig. RH, Date 06.14
 Approved by: RH, Sig. RH, Date 06.14

Project: **ELMBRIDGE DPE WEYBRIDGE**


Implemented Traffic Orders


SHEET OF

Project No. 3282/ELM
 Contract Sheet No. 13111
 Drawing No. A
 Classification: PROPOSAL

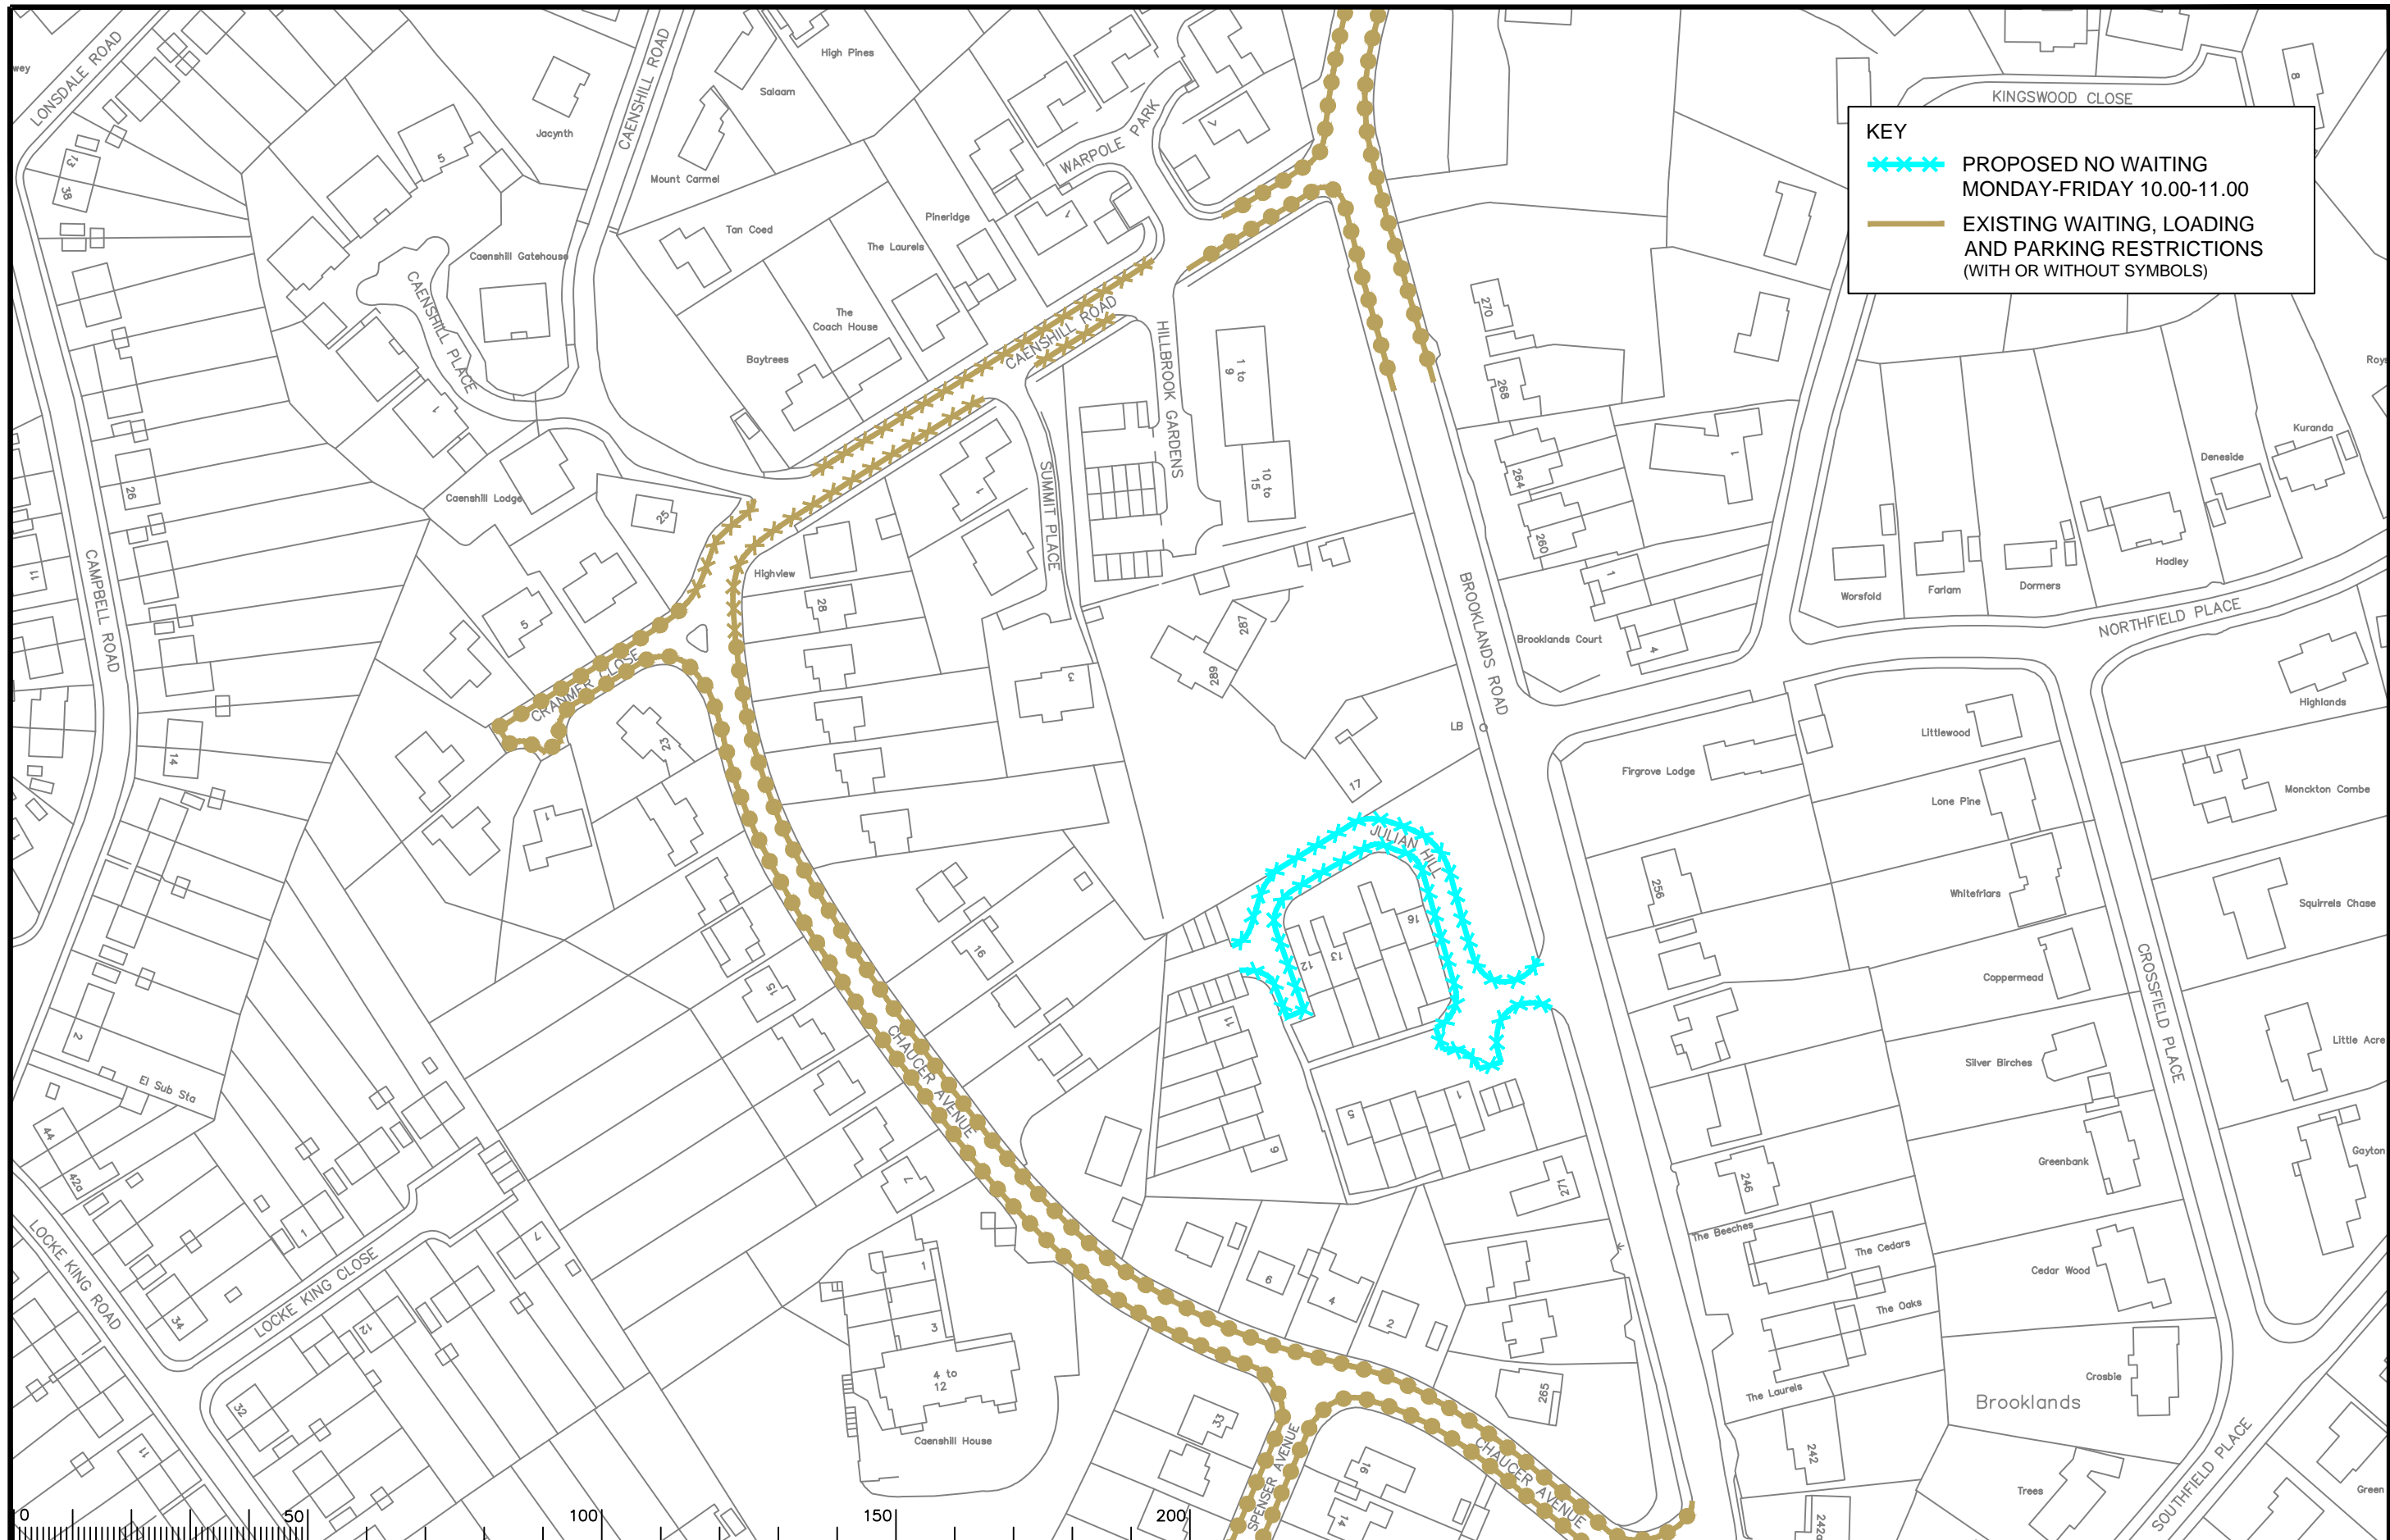

KEY

 PROPOSED NO WAITING
MONDAY-FRIDAY 10.00-11.00

 EXISTING WAITING, LOADING
AND PARKING RESTRICTIONS
(WITH OR WITHOUT SYMBOLS)



Notes

Rev.	Description	Drwn	Sig.	Date	Chkd	Sig.	Date	Appr	Sig.	Date
A	RESTRICTIONS AMENDED	CAH	CAH	06.14	RH	RH	06.14	RH	RH	06.14

Rev.	Description	Drwn	Sig.	Date	Chkd	Sig.	Date	Appr	Sig.	Date
A	RESTRICTIONS AMENDED	CAH	CAH	06.14	RH	RH	06.14	RH	RH	06.14

Scale 1:1250


Based upon the Ordnance Survey mapping with the permission of the Controller of Her Majesty's Stationery Office. © Crown copyright. Unauthorised reproduction infringes Crown copyright and may lead to prosecution or civil proceedings. Surrey County Council LA 078572 1998.

Drawn by: CAH, Sig. CAH, Date 06.14
 Checked by originator: RH, Sig. RH, Date 06.14
 Approved by: RH, Sig. RH, Date 06.14

Project: ELMBRIDGE DPE WEYBRIDGE


Implemented Traffic Orders

SHEET OF



SURREY COUNTY COUNCIL
Sustainable Development

Project No. 3282/ELM
 Contract Sheet No. 1368
 Drawing No. A
 Classification: PROPOSAL

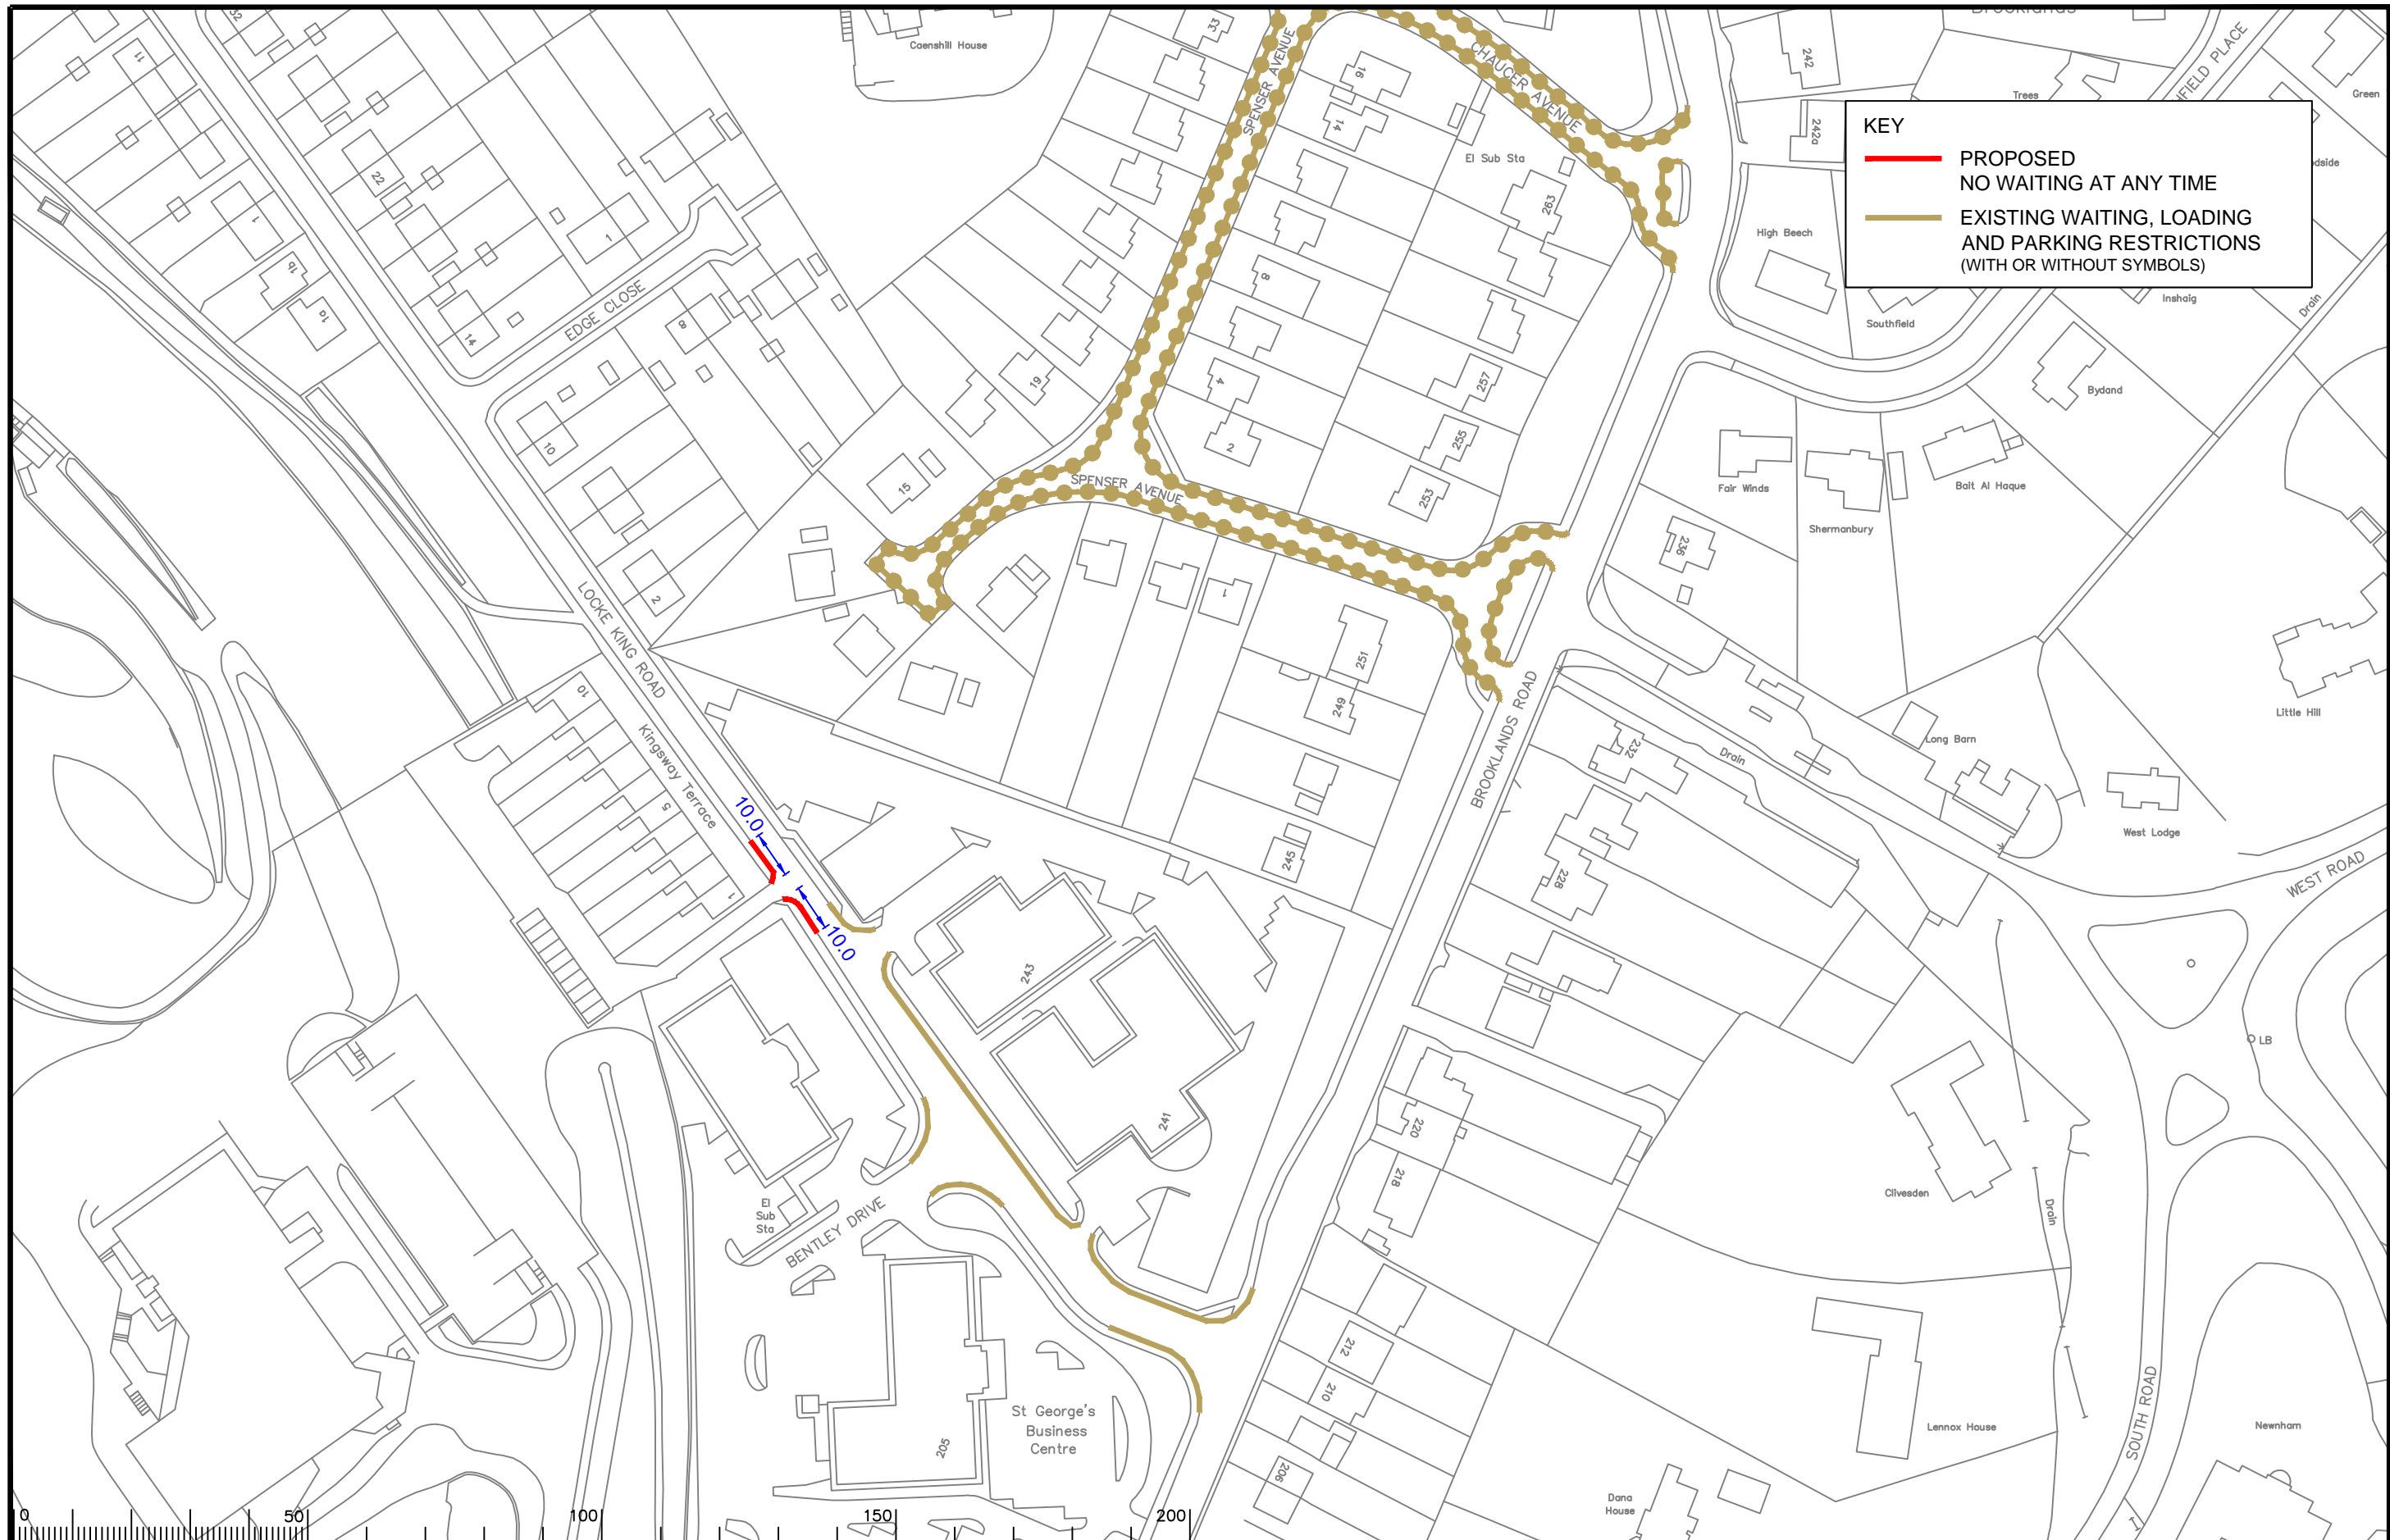

KEY

— PROPOSED
NO WAITING AT ANY TIME

- - - EXISTING WAITING, LOADING
AND PARKING RESTRICTIONS
(WITH OR WITHOUT SYMBOLS)

Notes

Rev.	Description	Drwn	Sig.	Date	Chkd	Sig.	Date	Appr	Sig.	Date
A	RESTRICTIONS AMENDED	CAH	CAH	06.14	RH	RH	06.14	RH	RH	06.14

North Point

Based upon the Ordnance Survey mapping with the permission of the Controller of Her Majesty's Stationery Office. © Crown copyright. Unauthorised reproduction infringes Crown copyright and may lead to prosecution or civil proceedings. Surrey County Council LA 078572 1998.

Drawn by CAH Sig. CAH Date 06.14

Checked by originator RH Sig. RH Date 06.14

Approved by RH Sig. RH Date 06.14

Project

ELMBRIDGE DPE
WEYBRIDGE

Drawing

IMPLEMENTED TRAFFIC ORDERS

SHEET OF


Project No. 3282/ELM

Contract Sheet No. 1369

Rev. A

SURREY COUNTY COUNCIL

Classification PROPOSAL

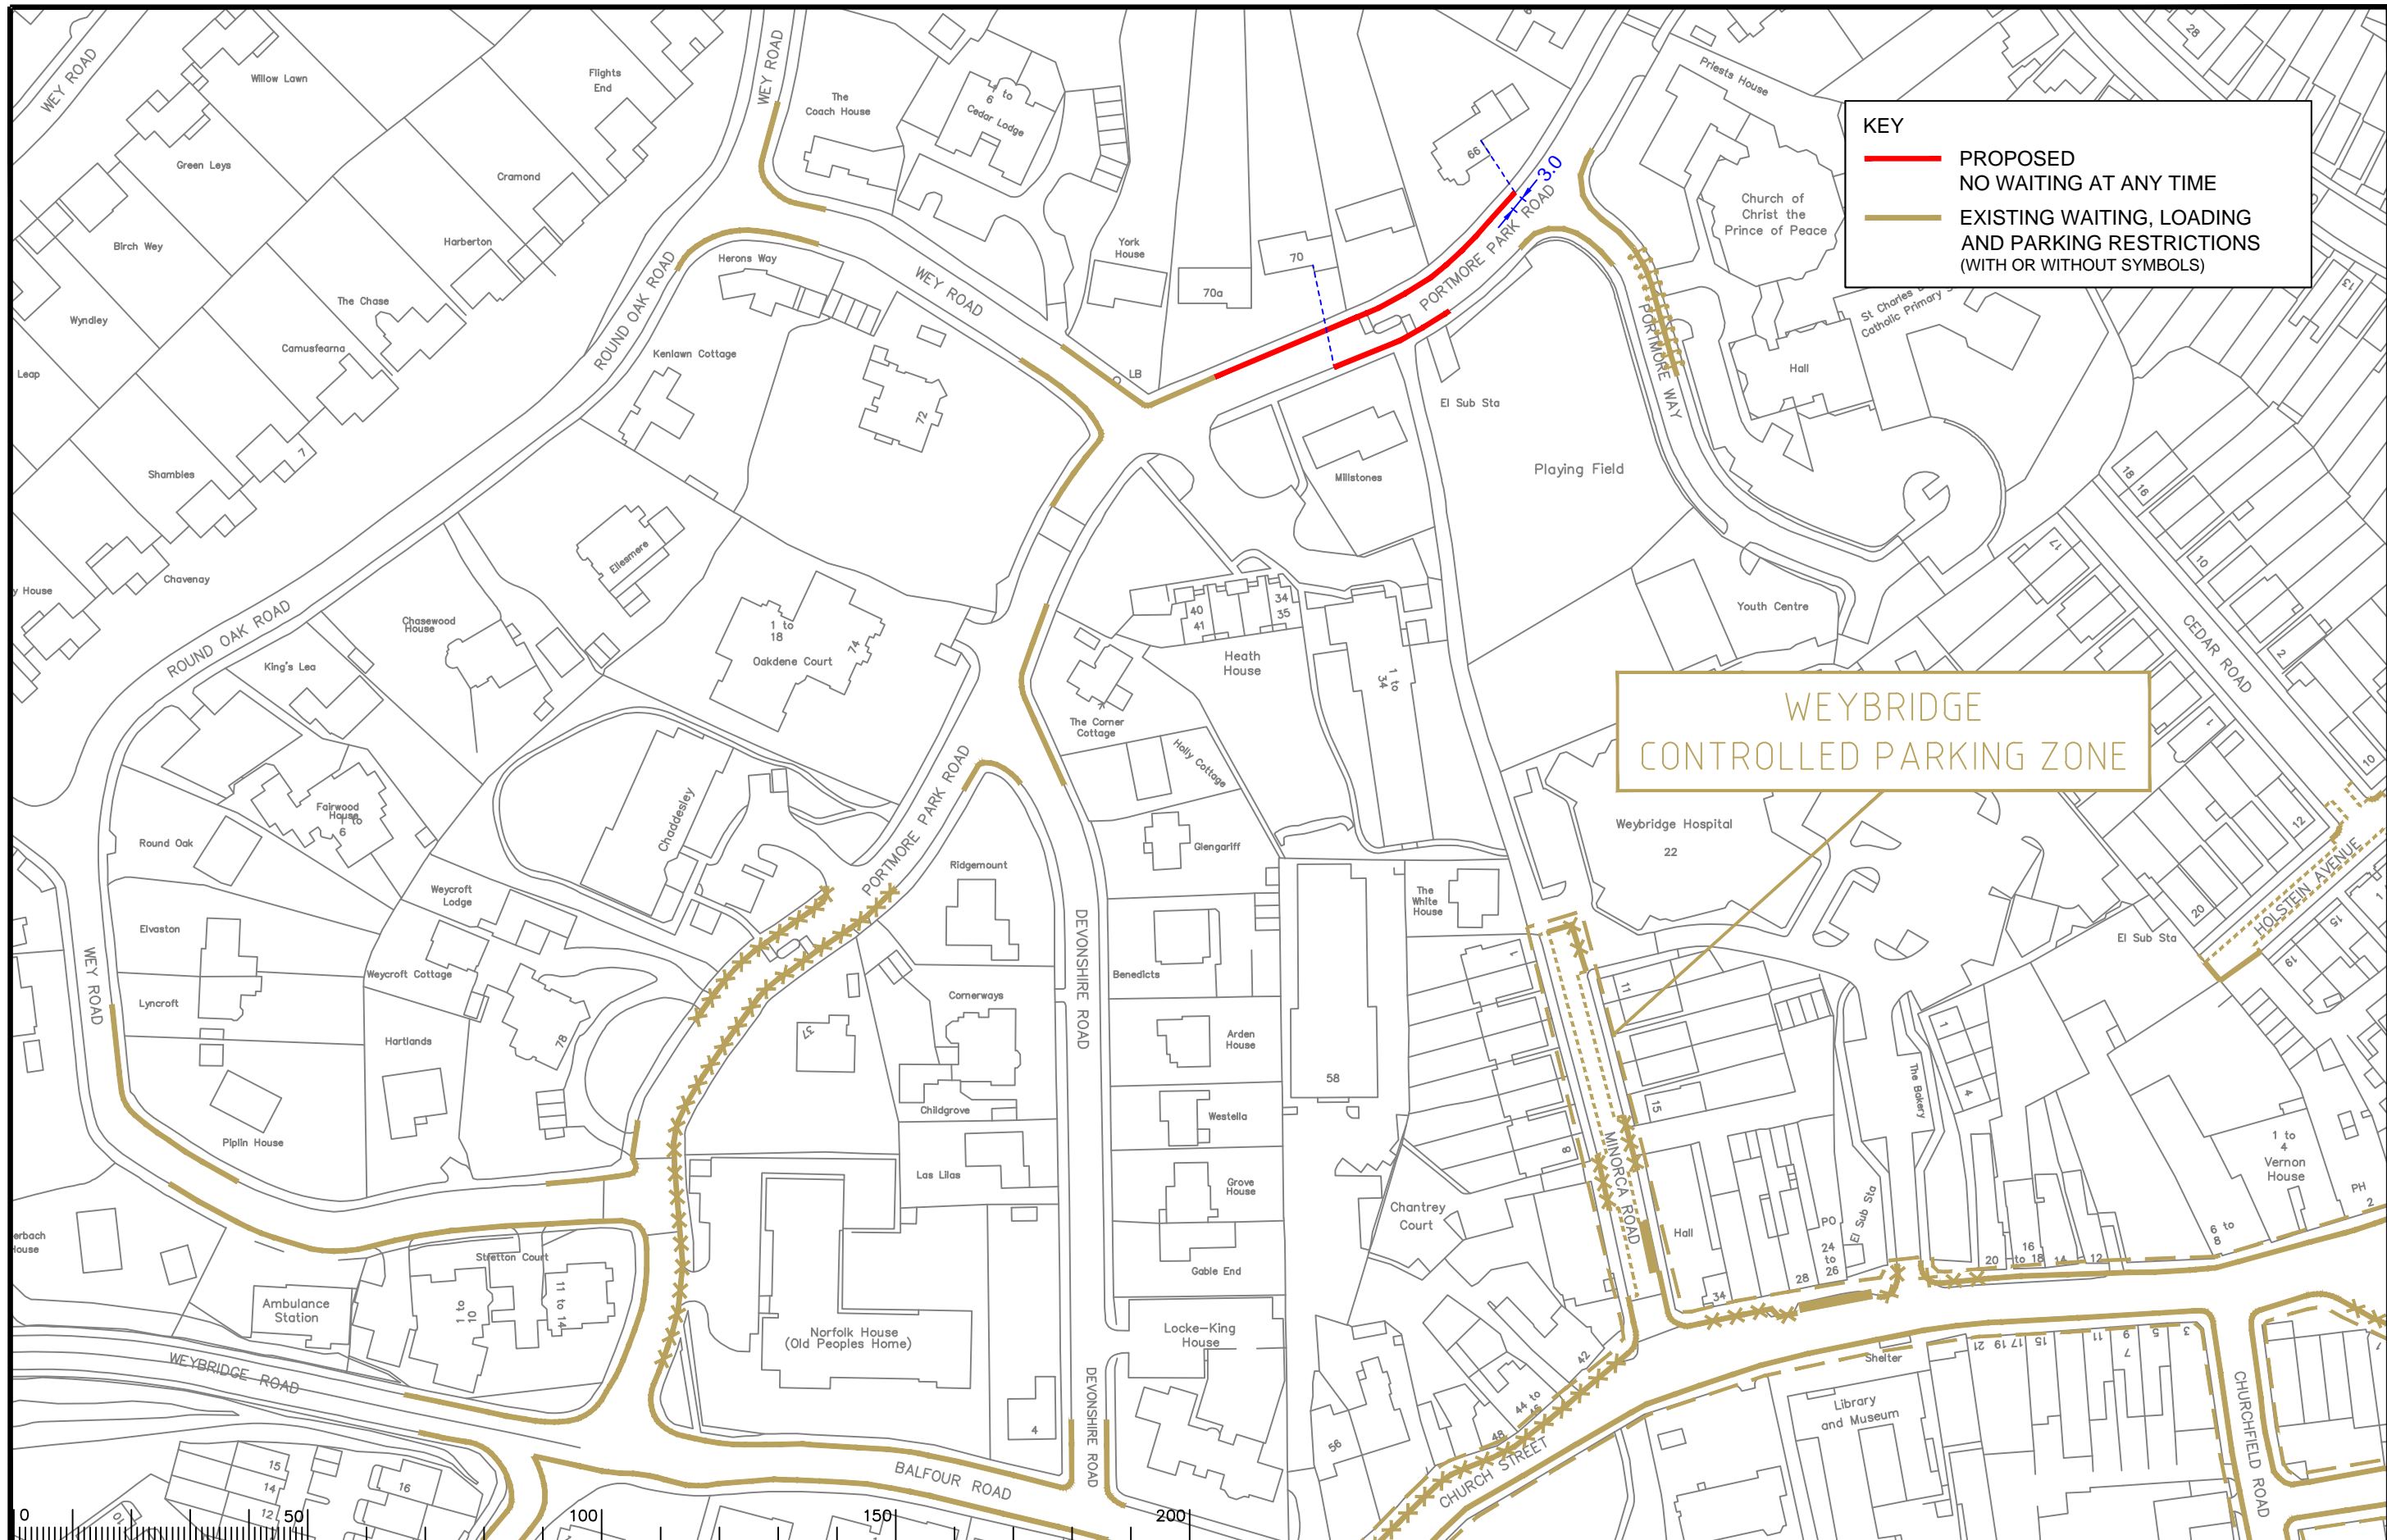

KEY

- PROPOSED NO WAITING AT ANY TIME
- EXISTING WAITING, LOADING AND PARKING RESTRICTIONS (WITH OR WITHOUT SYMBOLS)

WEYBRIDGE
CONTROLLED PARKING ZONE

Notes

Rev.	Description	Drwn	Sig.	Date	Chkd	Sig.	Date	Appr	Sig.	Date
A	RESTRICTIONS AMENDED	CAH	CAH	06.14	RH	RH	06.14	RH	RH	06.14

Rev.	Description	Drwn	Sig.	Date	Chkd	Sig.	Date	Appr	Sig.	Date
A	RESTRICTIONS AMENDED	CAH	CAH	06.14	RH	RH	06.14	RH	RH	06.14

North Point

Based upon the Ordnance Survey mapping with the permission of the Controller of Her Majesty's Stationery Office. © Crown copyright. Unauthorised reproduction infringes Crown copyright and may lead to prosecution or civil proceedings. Surrey County Council LA 078572 1998.

Drawn by	CAH	Sig.	CAH	Date	06.14
Checked by	RH	Sig.	RH	Date	06.14
Approved by	RH	Sig.	RH	Date	06.14

Project

ELMBRIDGE DPE
WEYBRIDGE

IMPLEMENTED TRAFFIC ORDERS

SHEET OF


Project No. 3282/ELM

Contract Sheet No. 1352

Drawing No. 1352

Rev. A

Classification PROPOSAL

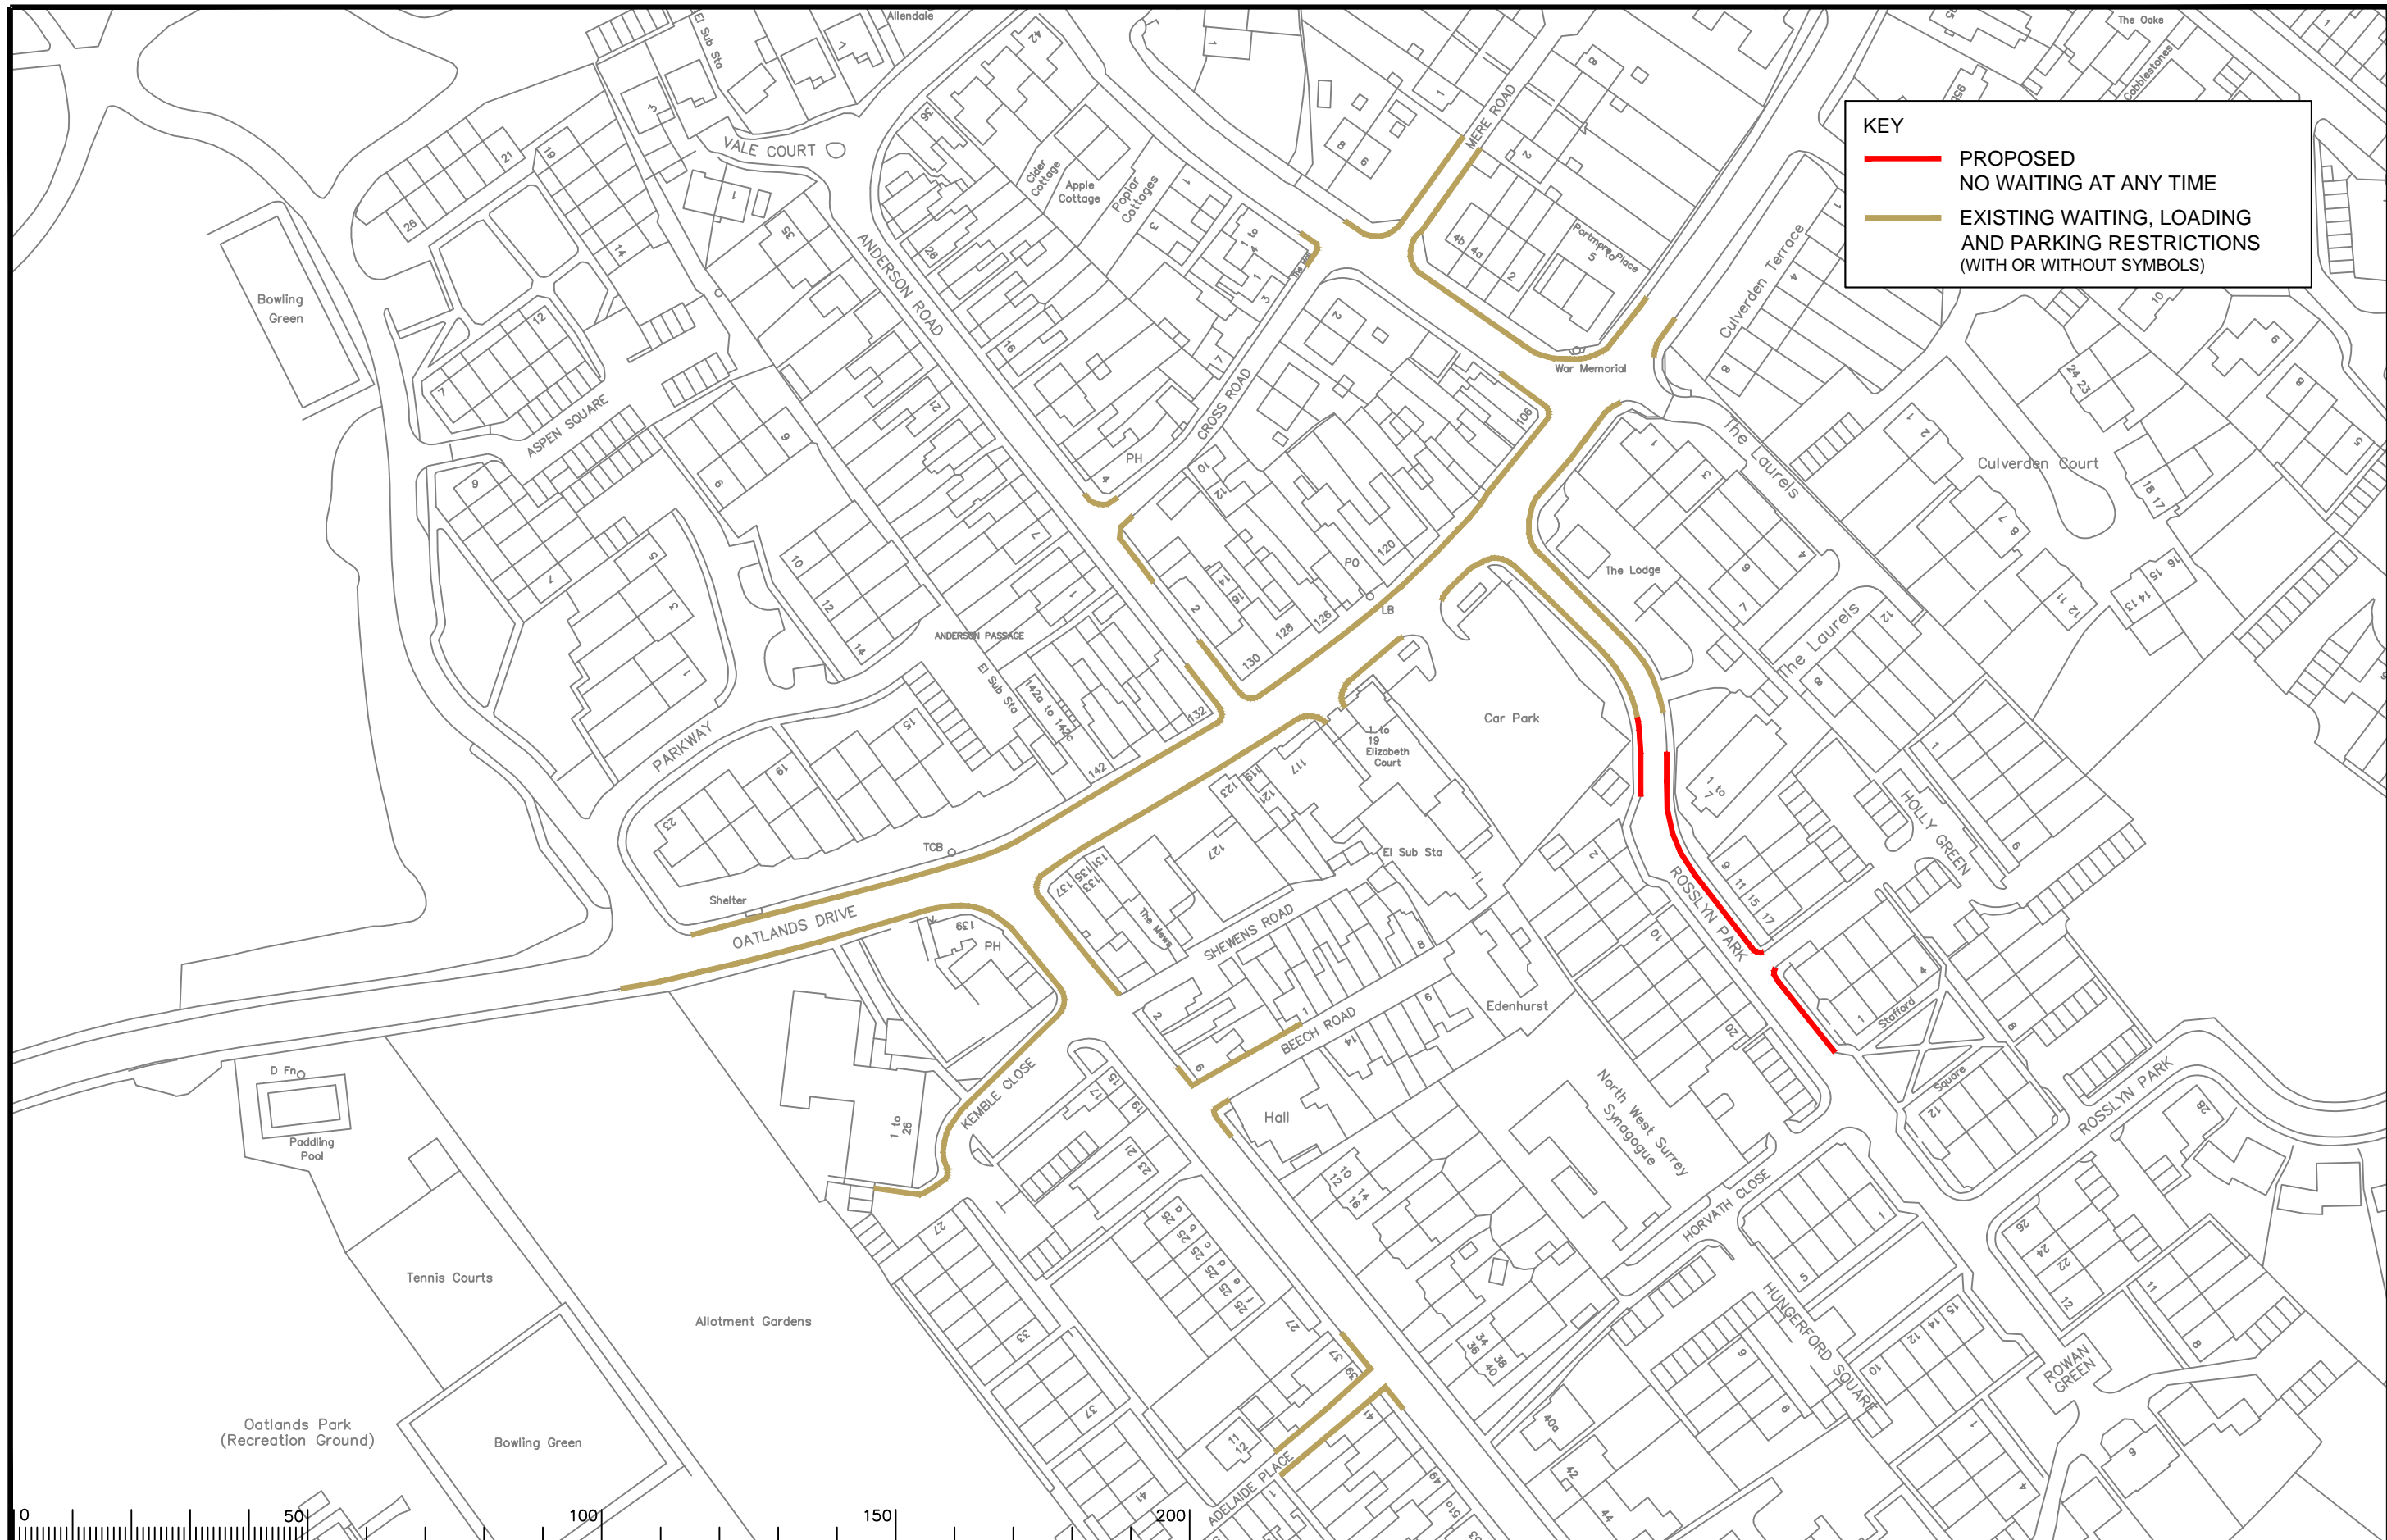

KEY

— PROPOSED
NO WAITING AT ANY TIME

— EXISTING WAITING, LOADING
AND PARKING RESTRICTIONS
(WITH OR WITHOUT SYMBOLS)



Rev.	Description	Drwn	Sig.	Date	Chkd	Sig.	Date	Appr	Sig.	Date
A	RESTRICTIONS AMENDED	CAH	CAH	06.14	RH	RH	06.14	RH	RH	06.14

North Point

Based upon the Ordnance Survey mapping with the permission of the Controller of Her Majesty's Stationery Office. © Crown copyright. Unauthorised reproduction infringes Crown copyright and may lead to prosecution or civil proceedings. Surrey County Council LA 078872 1998.

Drawn by	CAH	Sig.	CAH	Date	06.14
Checked by	RH	Sig.	RH	Date	06.14
Approved by	RH	Sig.	RH	Date	06.14

Project

**ELMBRIDGE DPE
WEYBRIDGE**

Implemented Traffic Orders

SHEET OF


Project No. 3282/ELM

Contract Sheet No. 1355

Drawing No. 1355

Rev. A

Classification: PROPOSAL

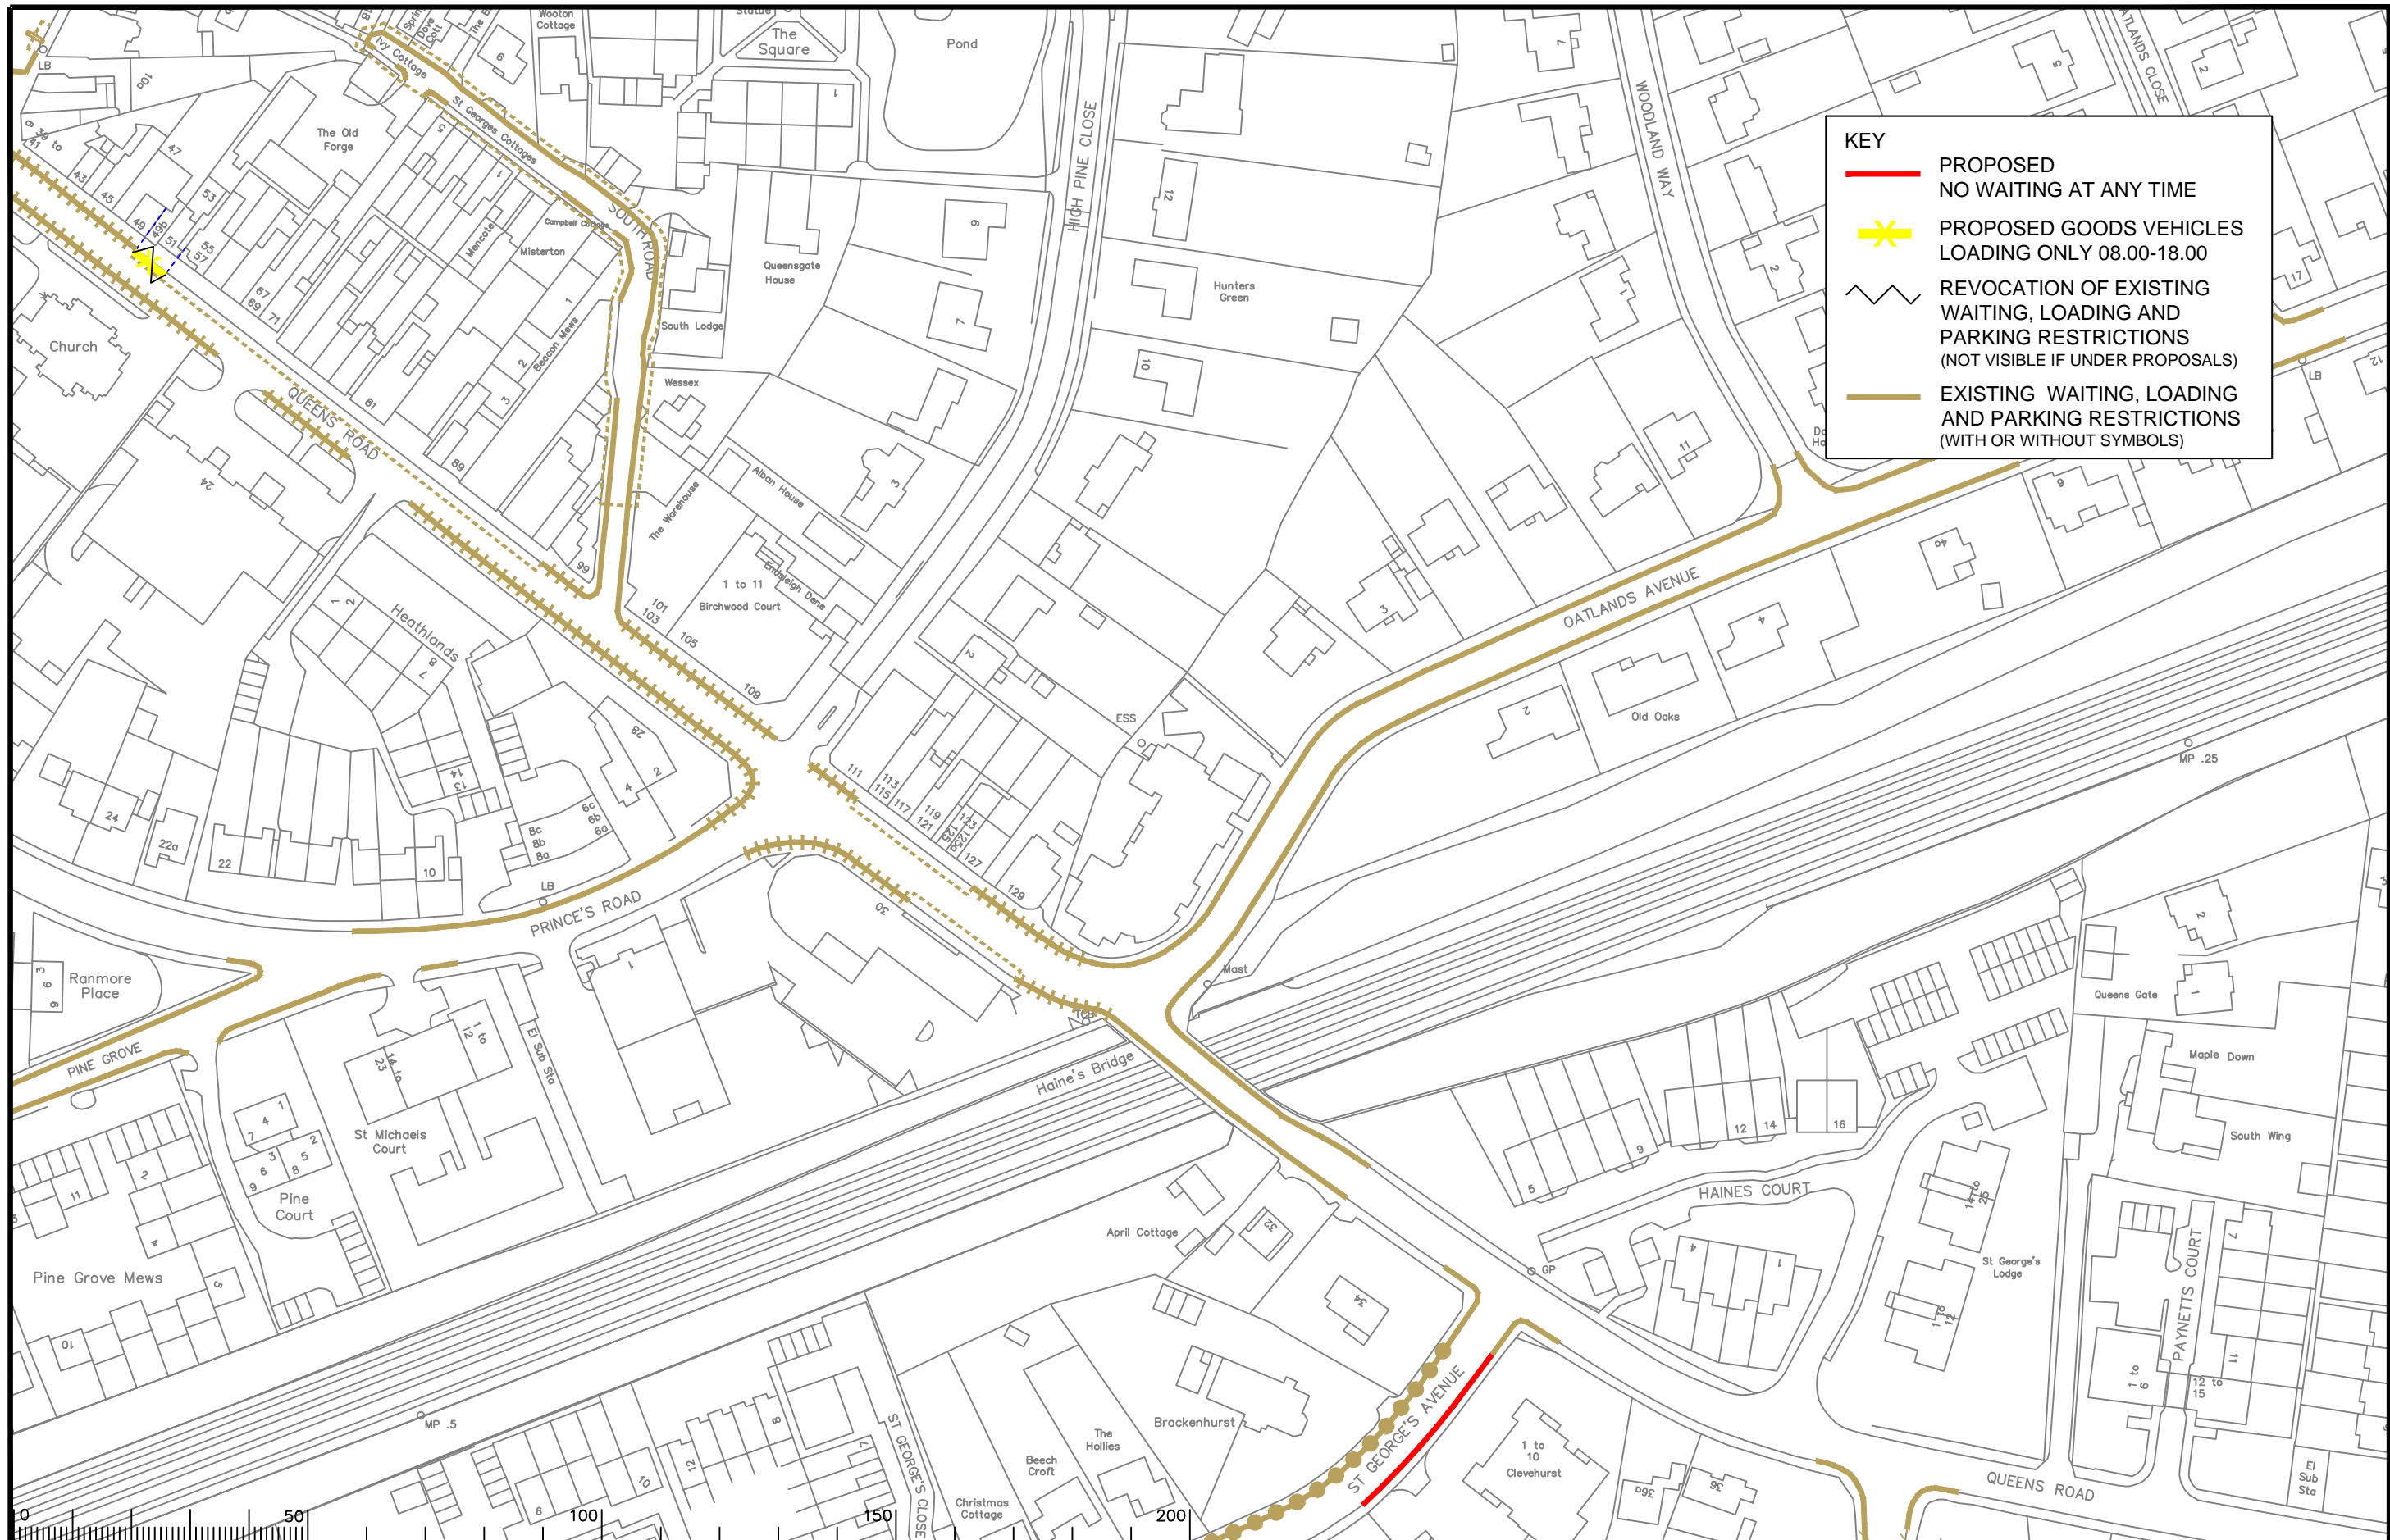

KEY

- PROPOSED NO WAITING AT ANY TIME
- ★ PROPOSED GOODS VEHICLES LOADING ONLY 08.00-18.00
- ⋯ REVOCATION OF EXISTING WAITING, LOADING AND PARKING RESTRICTIONS (NOT VISIBLE IF UNDER PROPOSALS)
- EXISTING WAITING, LOADING AND PARKING RESTRICTIONS (WITH OR WITHOUT SYMBOLS)

Notes

Rev.	Description	Drwn	Sig.	Date	Chkd	Sig.	Date	Appr	Sig.	Date
A	RESTRICTIONS AMENDED	CAH	CAH	06.14	RH	RH	06.14	RH	RH	06.14

Rev.	Description	Drwn	Sig.	Date	Chkd	Sig.	Date	Appr	Sig.	Date
A	RESTRICTIONS AMENDED	CAH	CAH	06.14	RH	RH	06.14	RH	RH	06.14

North Point

Based upon the Ordnance Survey mapping with the permission of the Controller of Her Majesty's Stationery Office. © Crown copyright. Unauthorised reproduction infringes Crown copyright and may lead to prosecution or civil proceedings. Surrey County Council LA 078572 1998.

Drawn by: CAH, Sig. CAH, Date 06.14

Checked by: RH, Sig. RH, Date 06.14

Approved by: RH, Sig. RH, Date 06.14

Project: ELMBRIDGE DPE WEYBRIDGE

Drawing: IMPLEMENTED TRAFFIC ORDERS

SHEET OF

Project No. 3282/ELM

Contract Sheet No. 1362

Rev. A

Classification: PROPOSAL

SURREY COUNTY COUNCIL
Sustainable Development