



© Crown Copyright Licence No. 100019613, Surrey County Council, 2006. Except A-Z mapping © Copyright of the Publishers Geographers' A-Z Map Company Ltd.


Scale 1:500

Barnes Wallis Drive, Byfleet - proposed toucan crossing

Date: 29/08/2007

Printed by: kdp

Drawing No.: 12486 revA

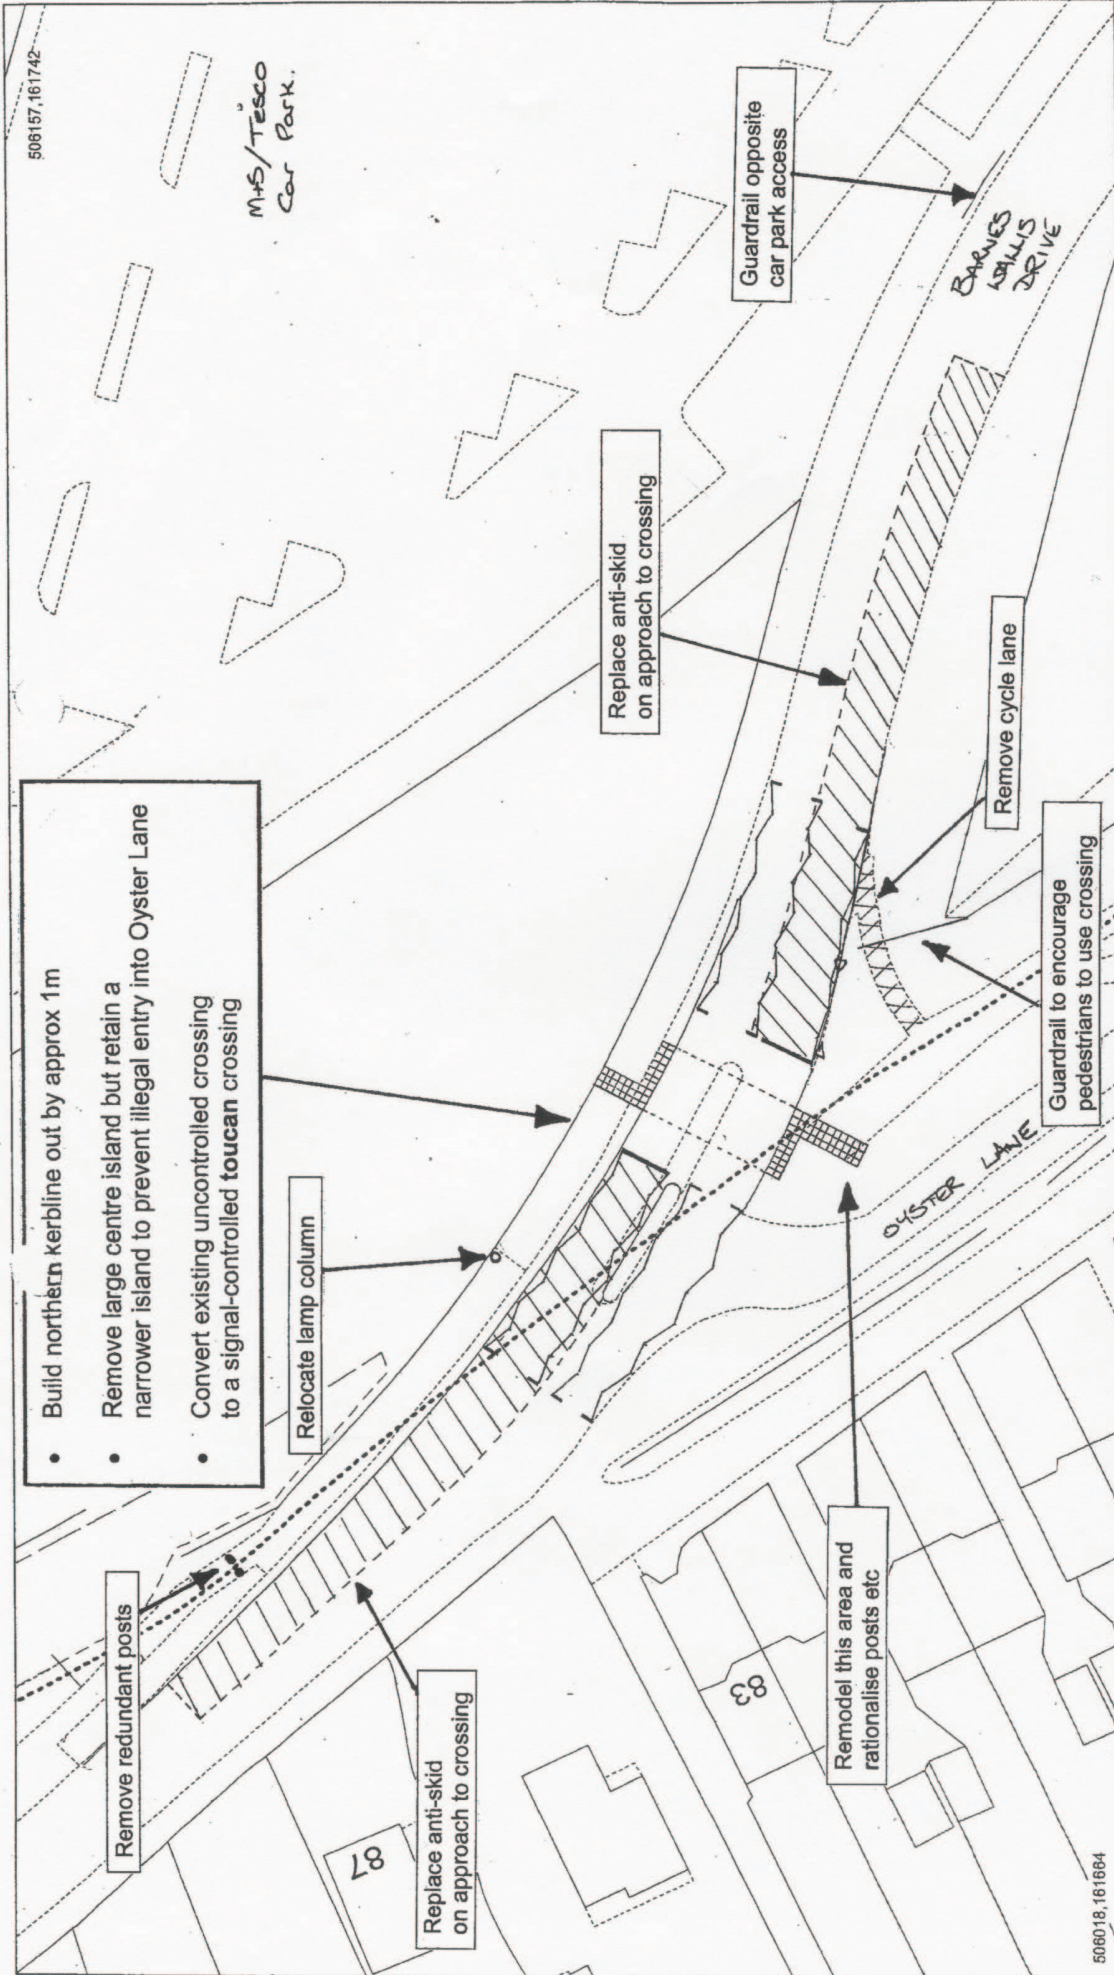

This page is intentionally left blank