


KEY

- PROPOSED NO WAITING AT ANY TIME
- EXISTING WAITING, LOADING AND PARKING RESTRICTIONS (WITH OR WITHOUT SYMBOLS)

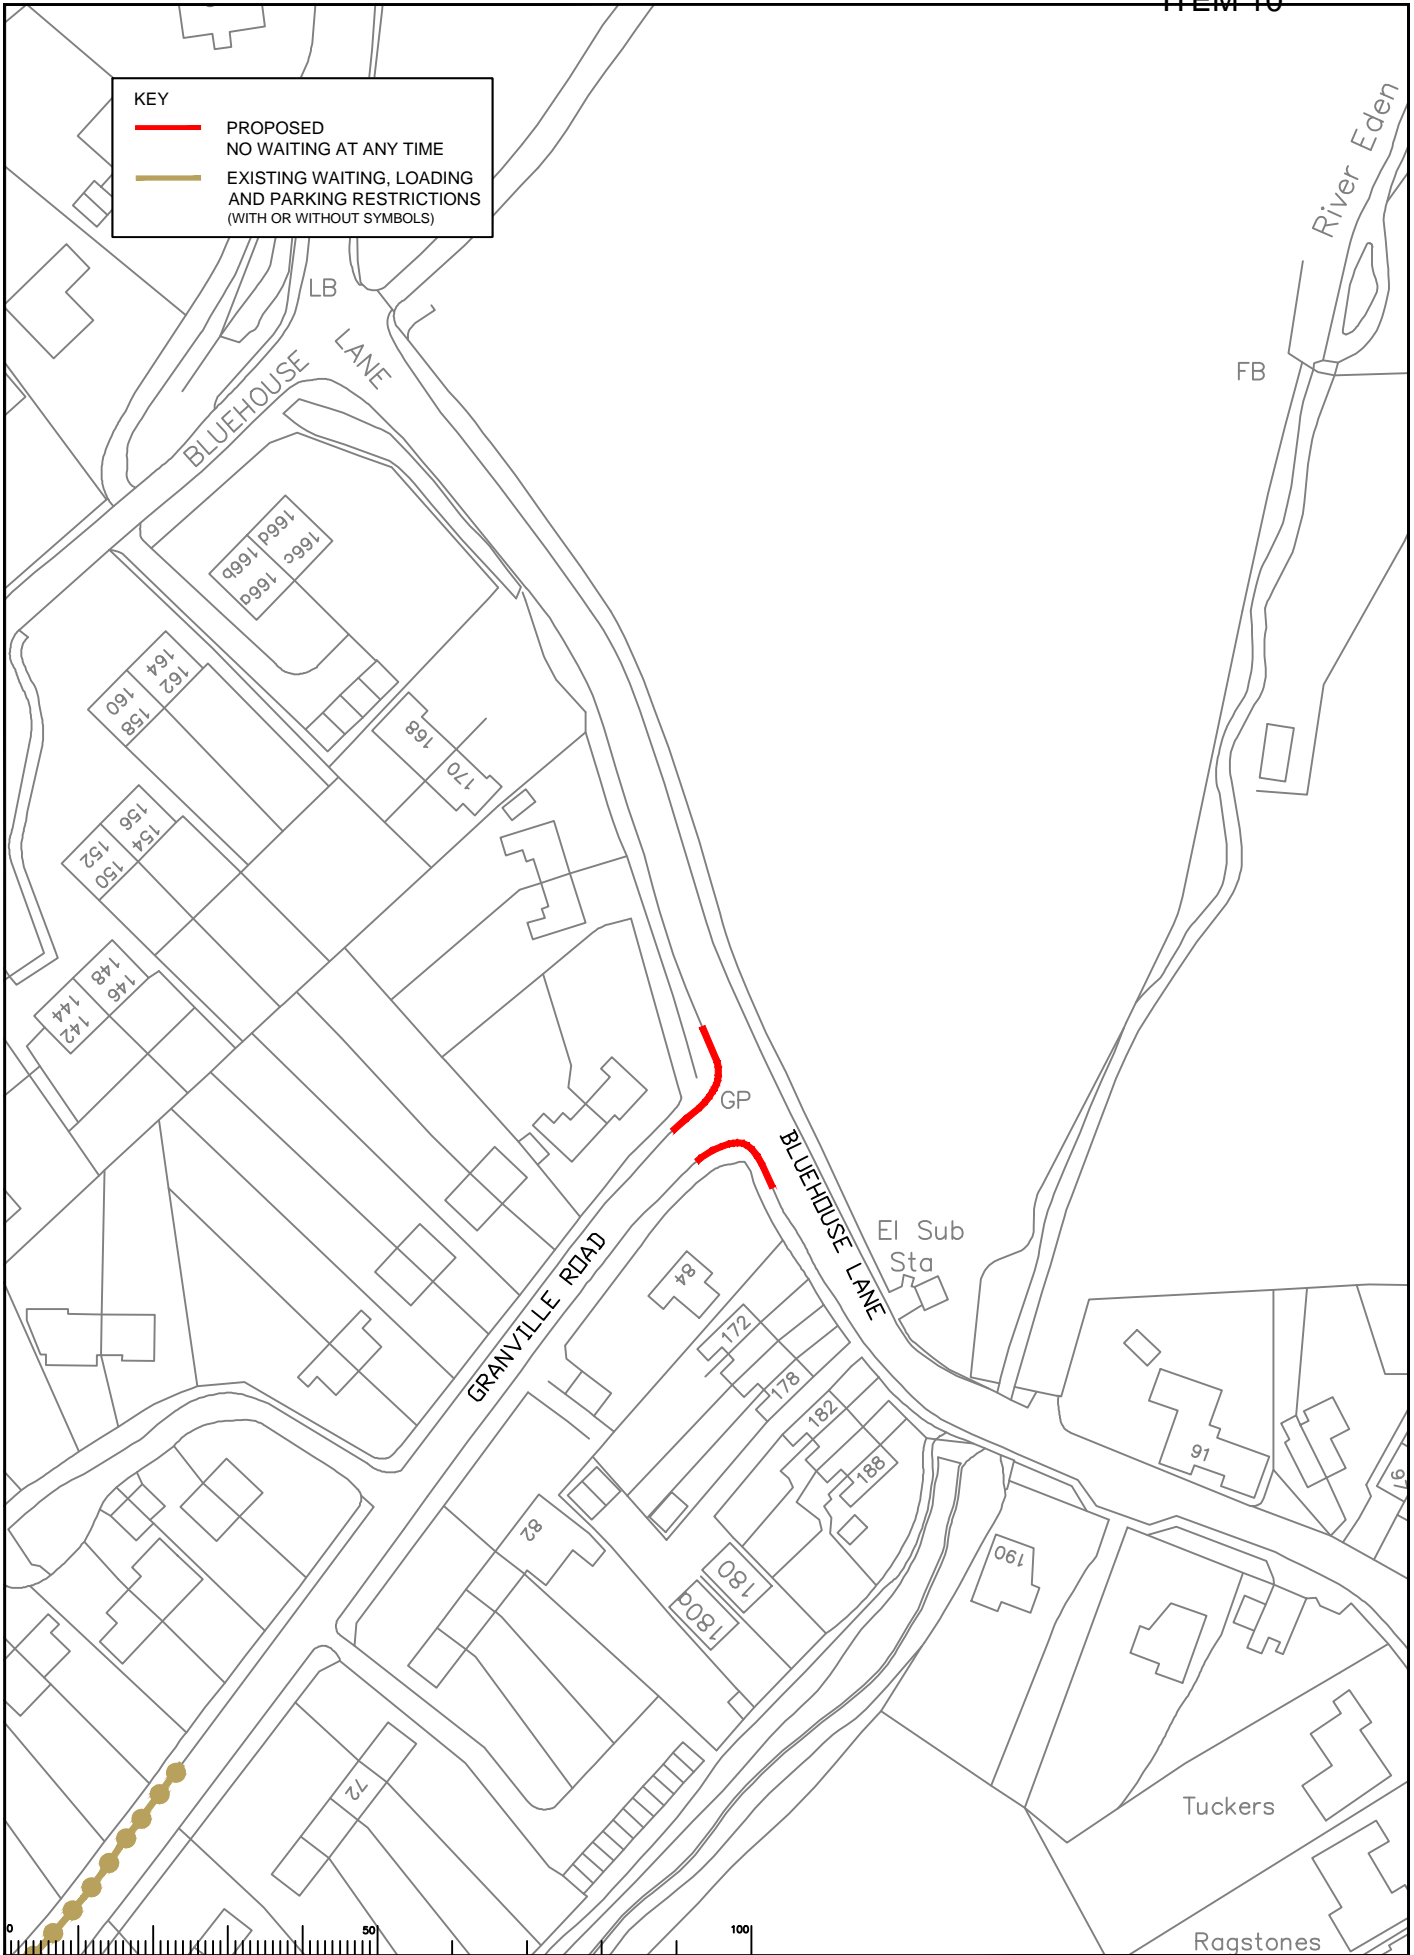

Rev	Description	Drawn	Sig.	Date	Chkd	Sig.	Date	Appr	Sig.	Date

North Point

Scale 1:1250

Project: Tandridge 2015 Parking Review
Proposed waiting, parking, and loading restrictions
Bluehouse Lane, Granville Road
Oxted

Drawn by: AH, Date: 02.15
Checked by: RH, Date: 02.15
Approved by: DC, Date: 02.15


Project No. _____
Contract No. _____
Drawing No. 18
Revision No. _____
SURREY COUNTY COUNCIL
Sustainable Development
Surrey Highways

COMMITTEE

ITEM 10

KEY

- PROPOSED NO WAITING AT ANY TIME
- PROPOSED NO WAITING MON - FRI 10AM - 11AM
- EXISTING WAITING, LOADING AND PARKING RESTRICTIONS (WITH OR WITHOUT SYMBOLS)

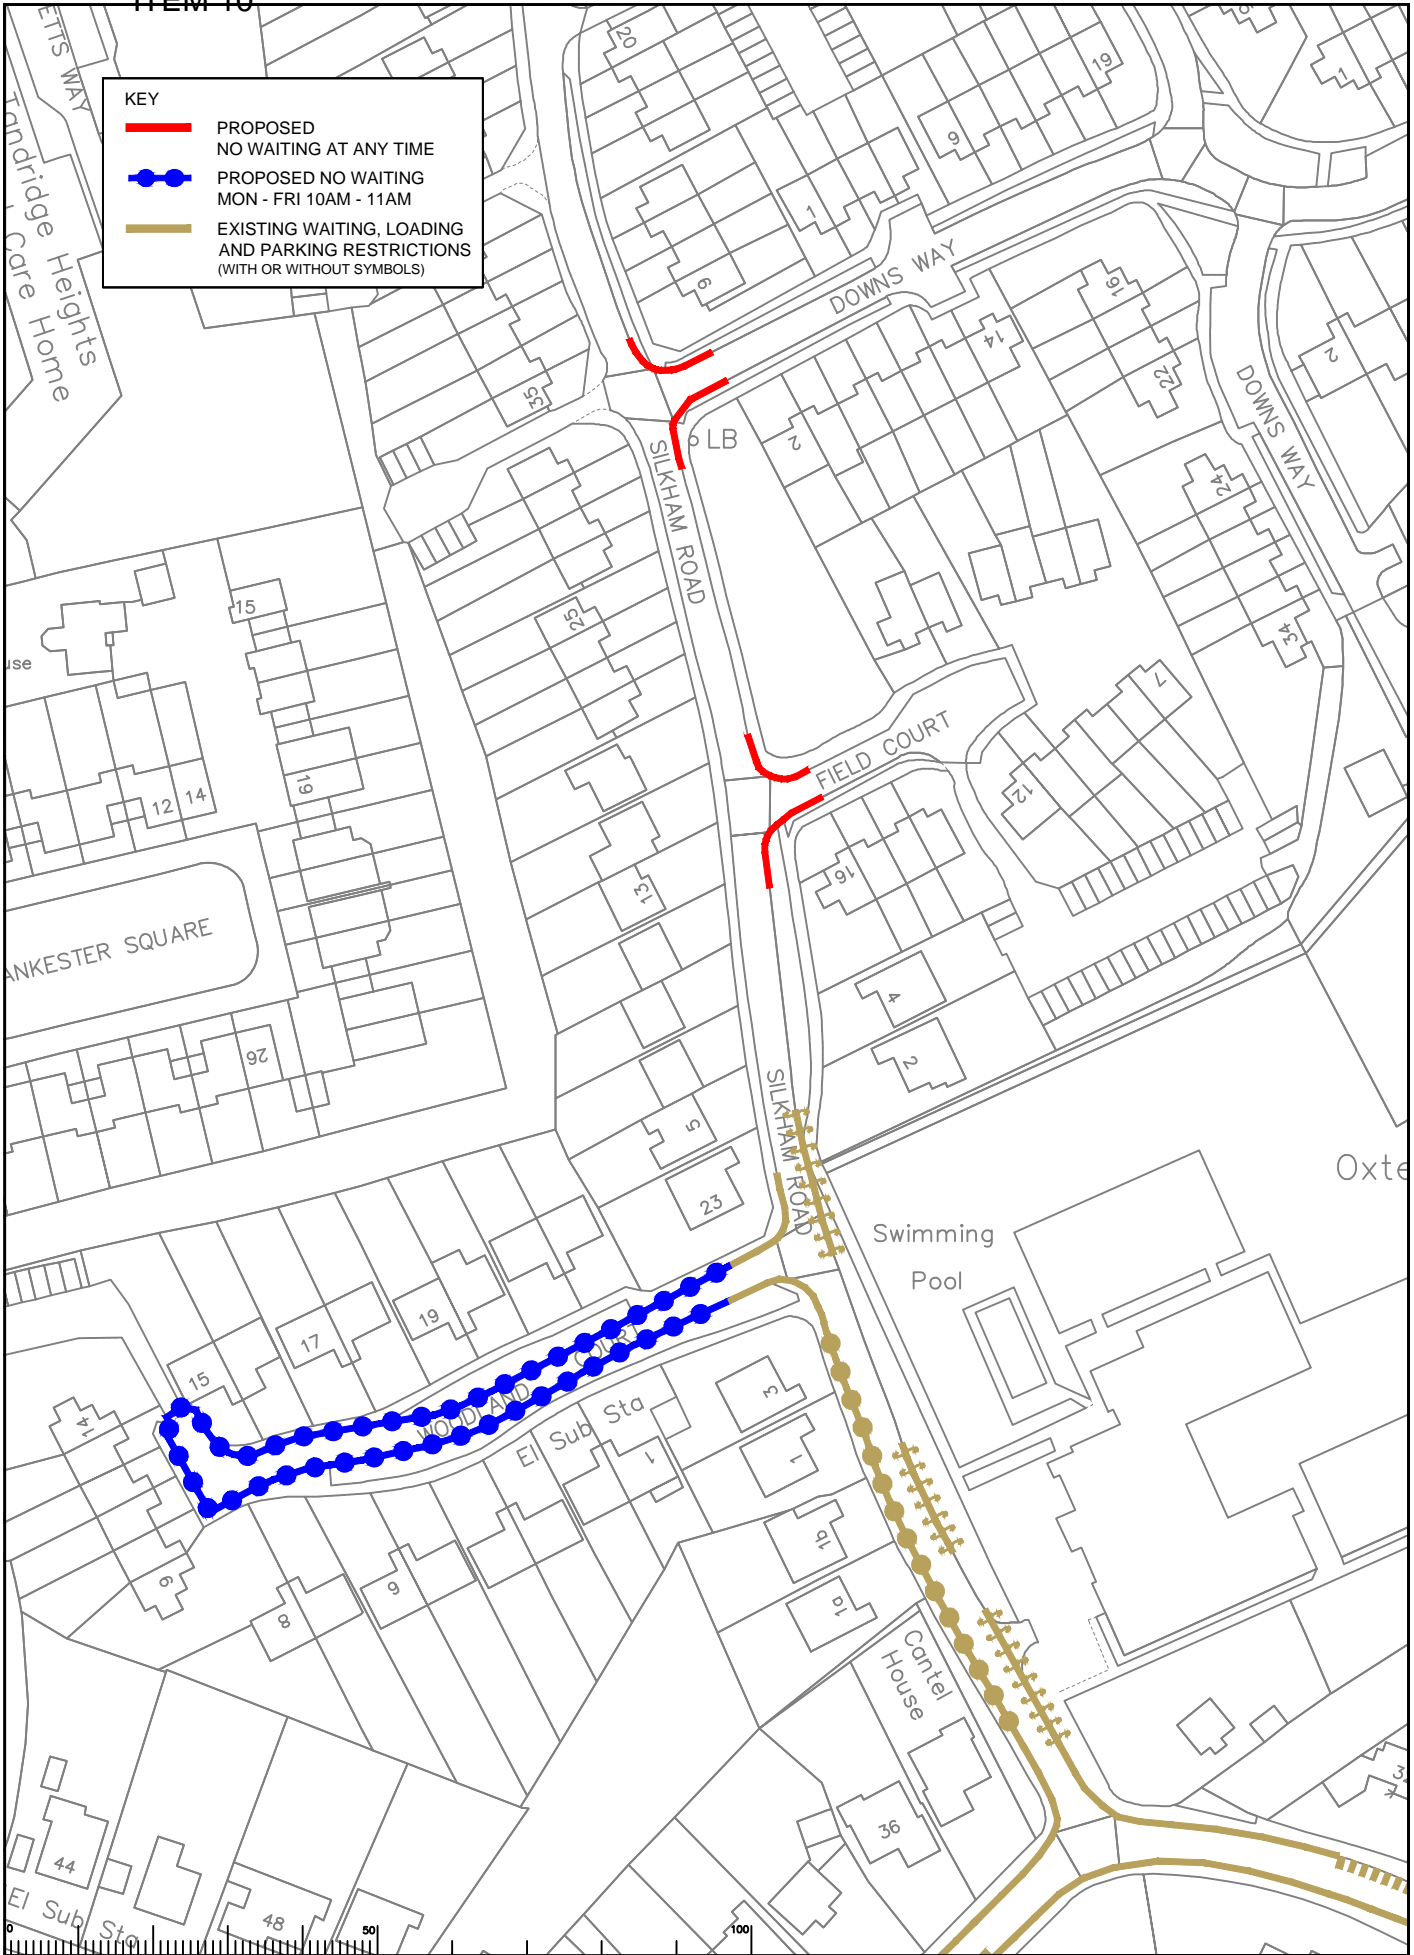

Rev	Description	Drawn	Sig.	Date	Chkd	Sig.	Date	Appr	Sig.	Date


North Point

Scale 1:1250

Tandridge 2015 Parking Review
 Proposed waiting, parking, and loading restrictions
 Woodland Ct, Field Ct, Downs Wy, Silkhams Rd
 Oxted

SURREY COUNTY COUNCIL
 Sustainable Development
 Surrey Highways

Project No. _____
 Contract No. _____
 Drawing No. 19
 Revision _____
COMMITTEE

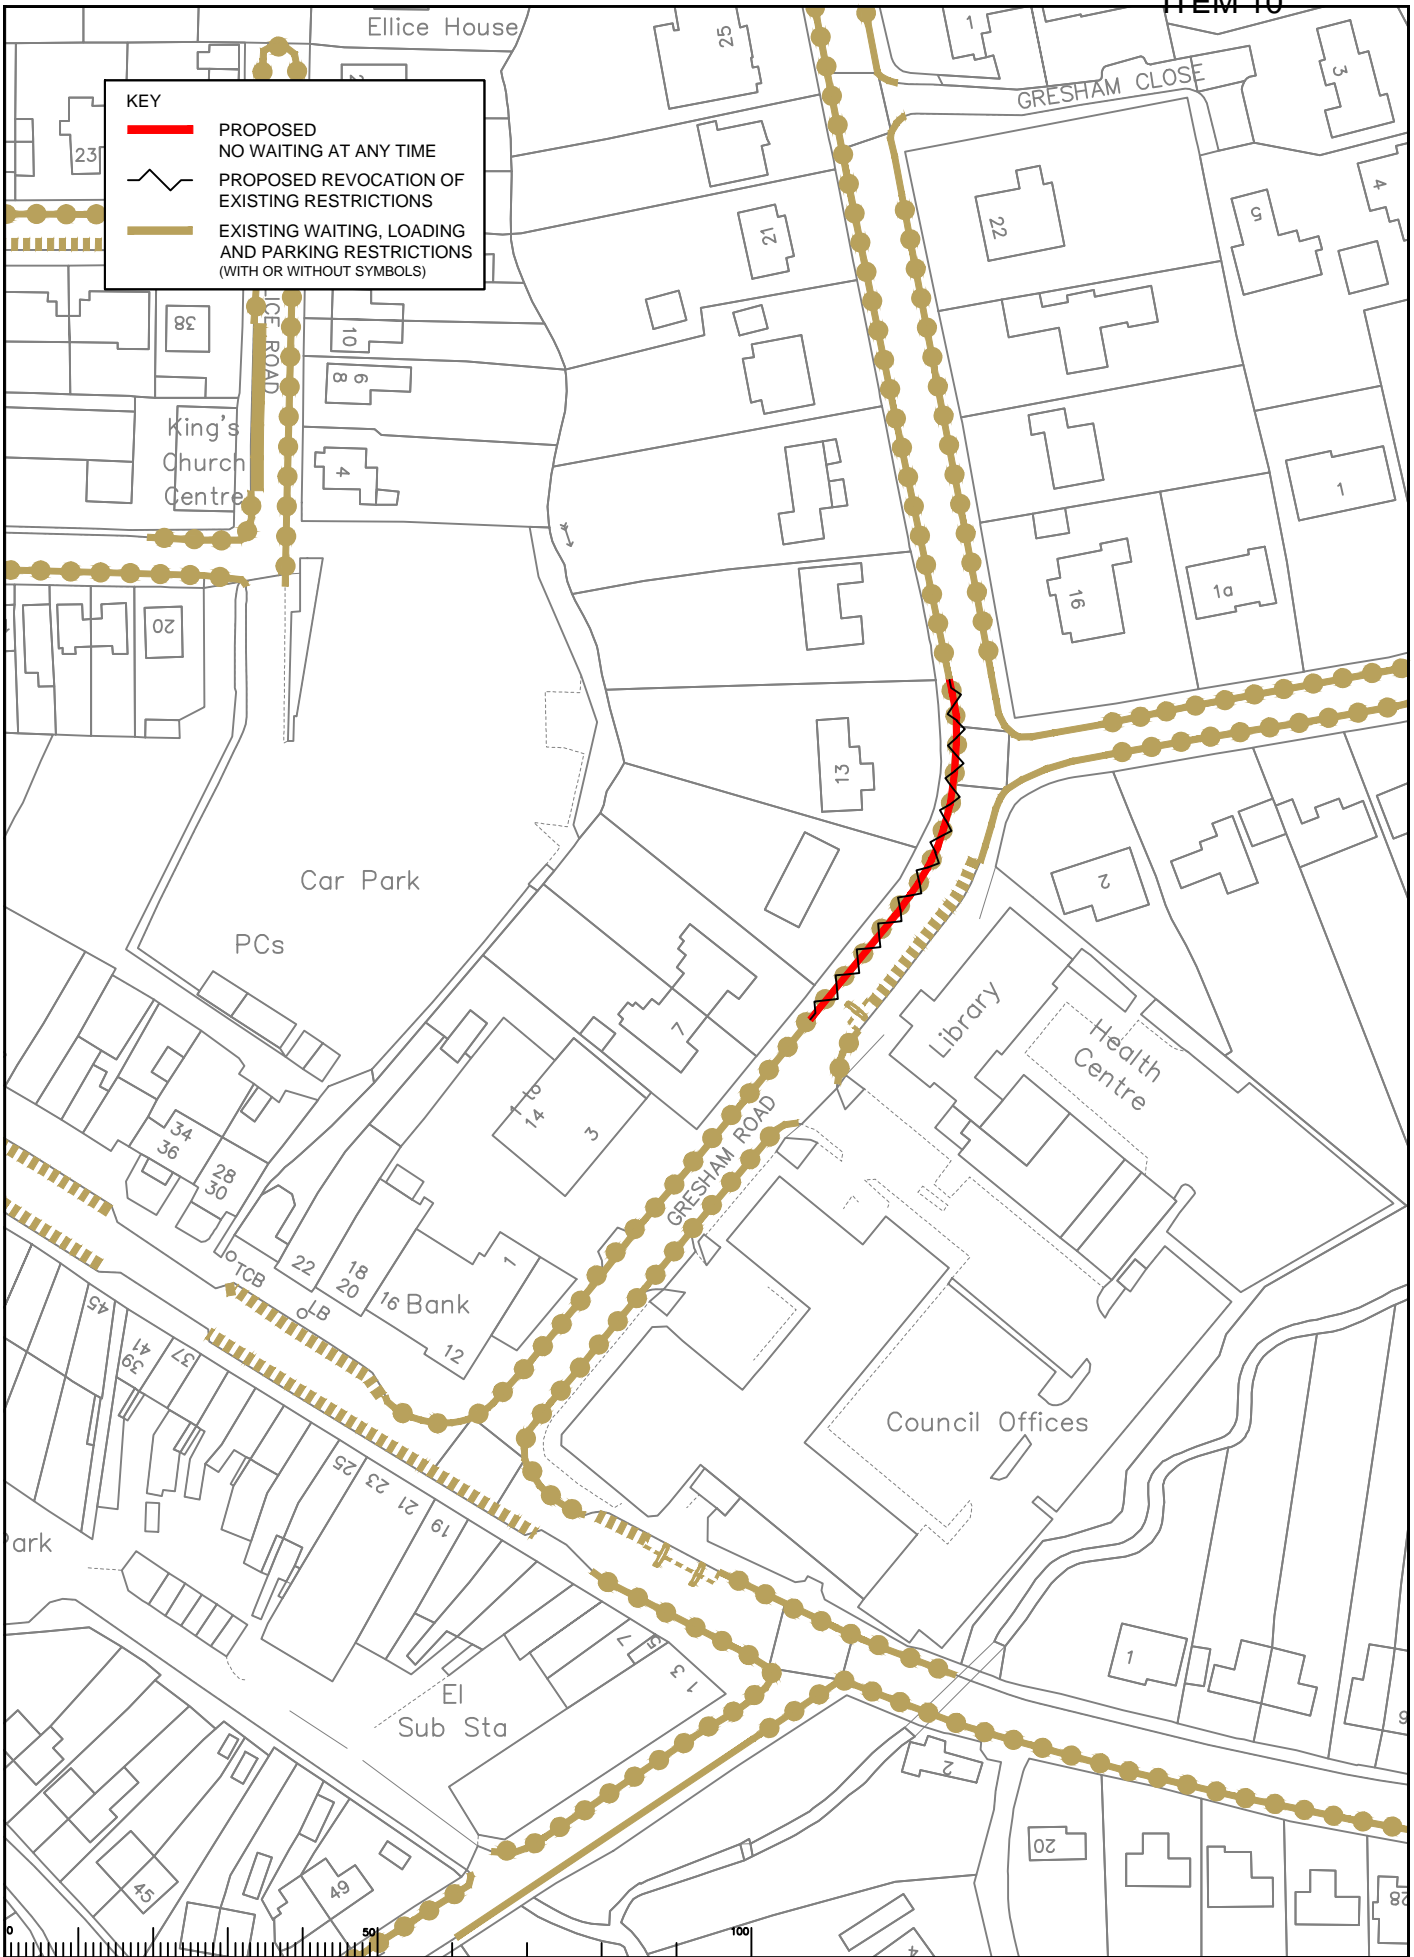

KEY

- PROPOSED NO WAITING AT ANY TIME
- - - PROPOSED REVOCATION OF EXISTING RESTRICTIONS
- EXISTING WAITING, LOADING AND PARKING RESTRICTIONS (WITH OR WITHOUT SYMBOLS)

Rev	Description	Drawn	Sig.	Date	Chkd	Sig.	Date	Appr	Sig.	Date

North Point

Scale 1:1250

Drawn by AH Sig. AH Date 02.15
 Checked by RH Sig. RH Date 02.15
 Approved by DC Sig. DC Date 02.15

Tandridge 2015 Parking Review
 Proposed waiting, parking, and loading restrictions

Gresham Road
 Oxted




Page 37


SURREY COUNTY COUNCIL
 Sustainable Development
 Surrey Highways

Project No. Contract No. Drawing No. 20 Rev. COMMITTEE

ITEM 10


KEY

-  PROPOSED NO WAITING AT ANY TIME
-  PROPOSED REVOCATION OF EXISTING RESTRICTIONS
-  EXISTING WAITING, LOADING AND PARKING RESTRICTIONS (WITH OR WITHOUT SYMBOLS)

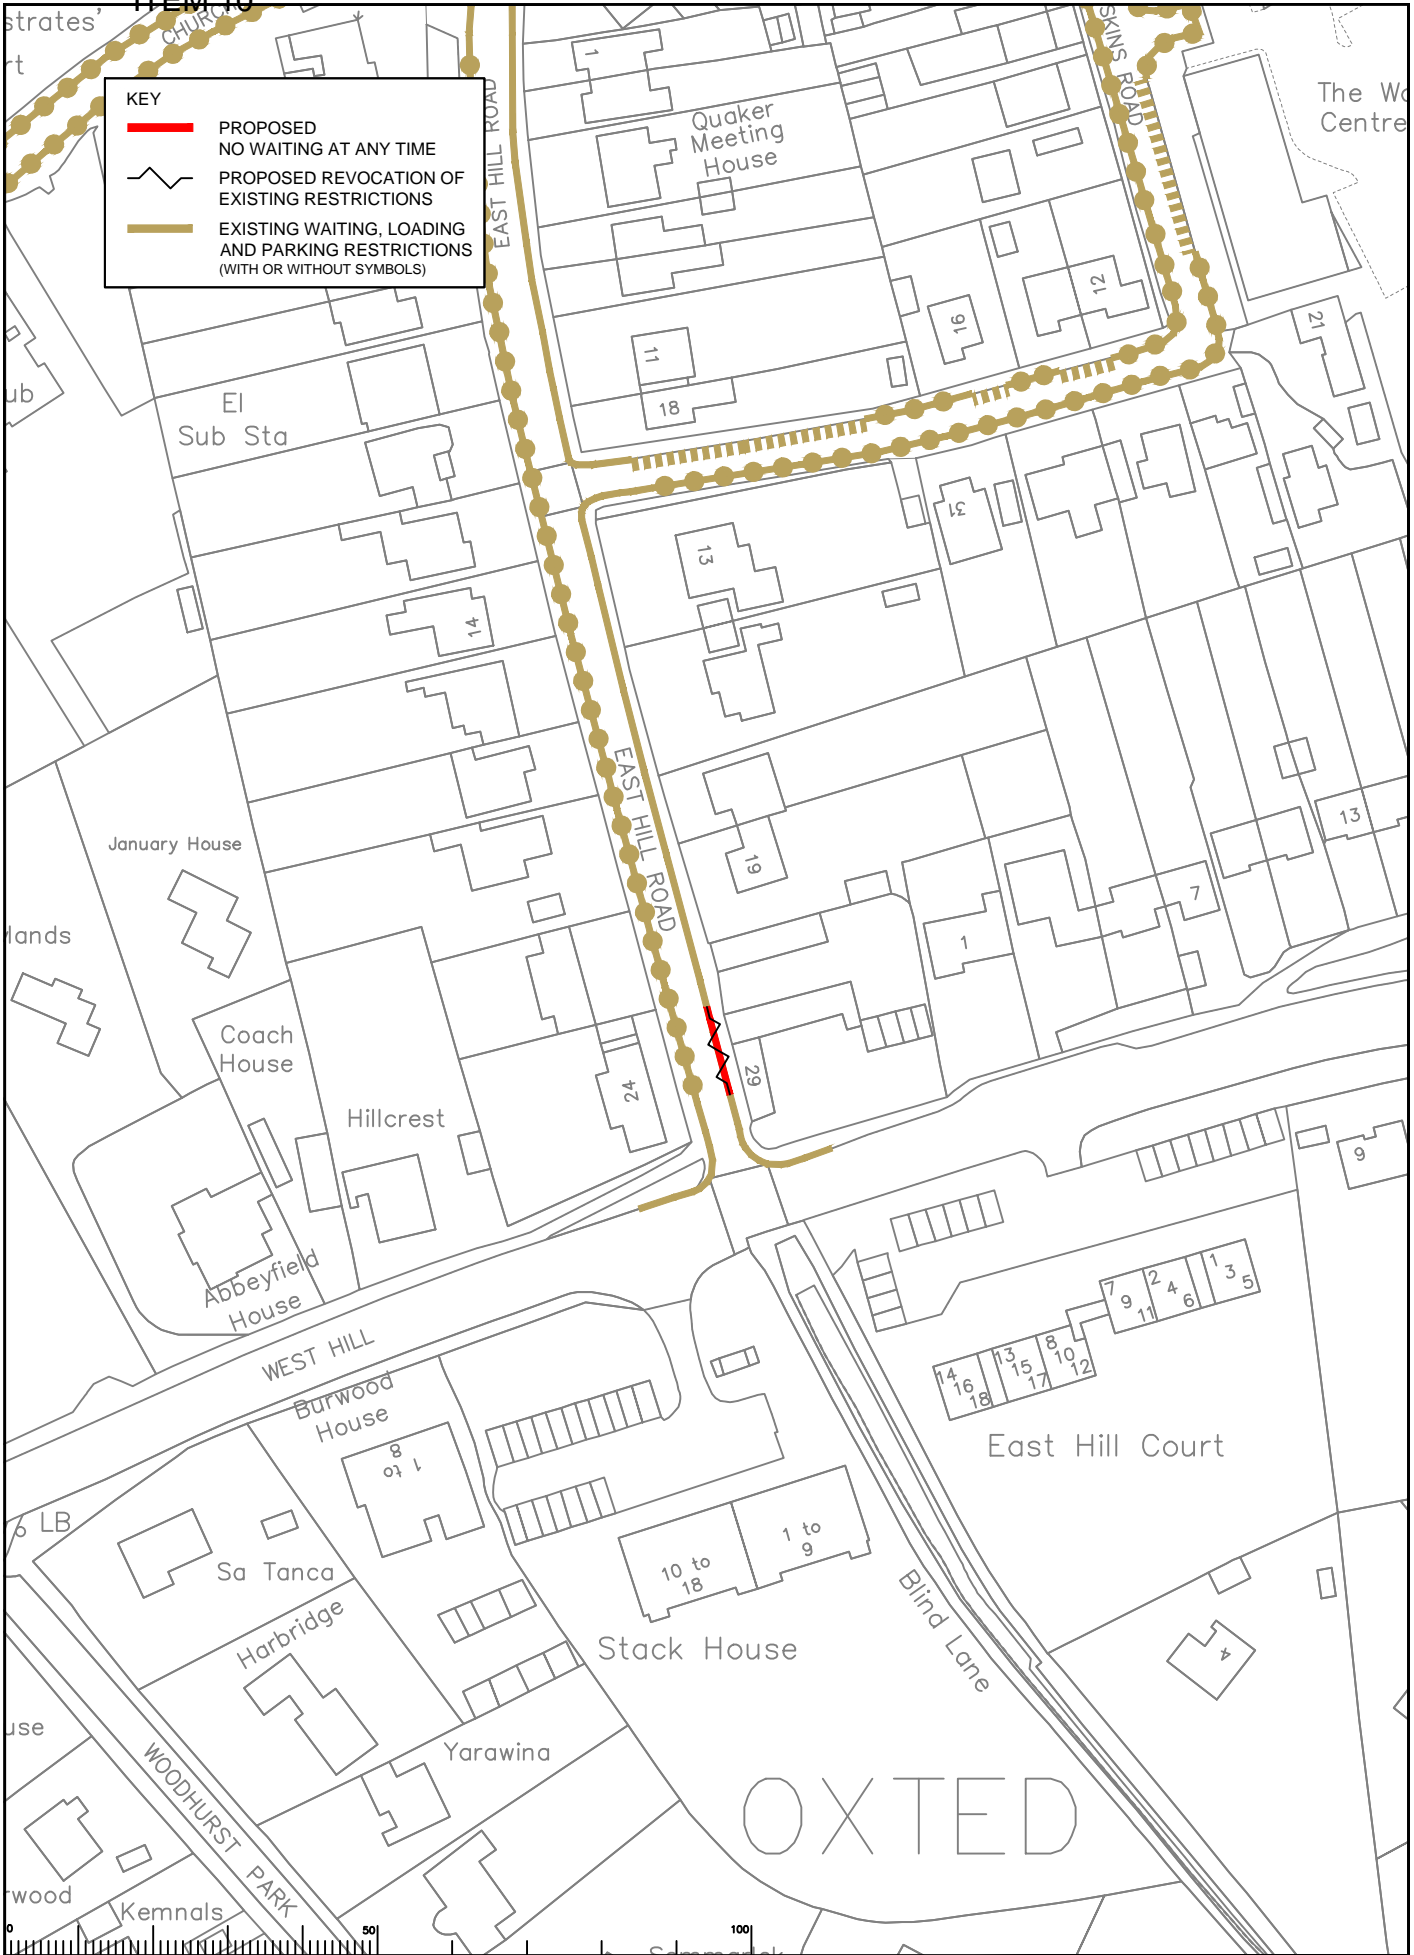

Rev	Description	Drawn	Sig.	Date	Chkd	Sig.	Date	Appr	Sig.	Date

North Point




Scale 1:1250

Small text: Council uses the Ordnance Survey mapping with the permission of the Controller of Her Majesty's Stationery Office. © Crown copyright. Unauthorised reproduction infringes Crown copyright and may lead to prosecution or civil proceedings. Surrey County Council LA 020723 1000.

Drawn by: AH, Sig. AH, Date 02.15
 Checked by: RH, Sig. RH, Date 02.15
 Approved by: DC, Sig. DC, Date 02.15




Project: Tandridge 2015 Parking Review
 Proposed waiting, parking, and loading restrictions
 East Hill Road
 Oxted




SURREY COUNTY COUNCIL
 Sustainable Development
 Surrey Highways

Project No. Contract No. Drawing No. 21 Rev. COMMITTEE

KEY


-  PROPOSED NO WAITING AT ANY TIME
-  PROPOSED NO STOPPING 8.15 - 9.15AM AND 2.30 - 4PM
-  EXISTING WAITING, LOADING AND PARKING RESTRICTIONS (WITH OR WITHOUT SYMBOLS)

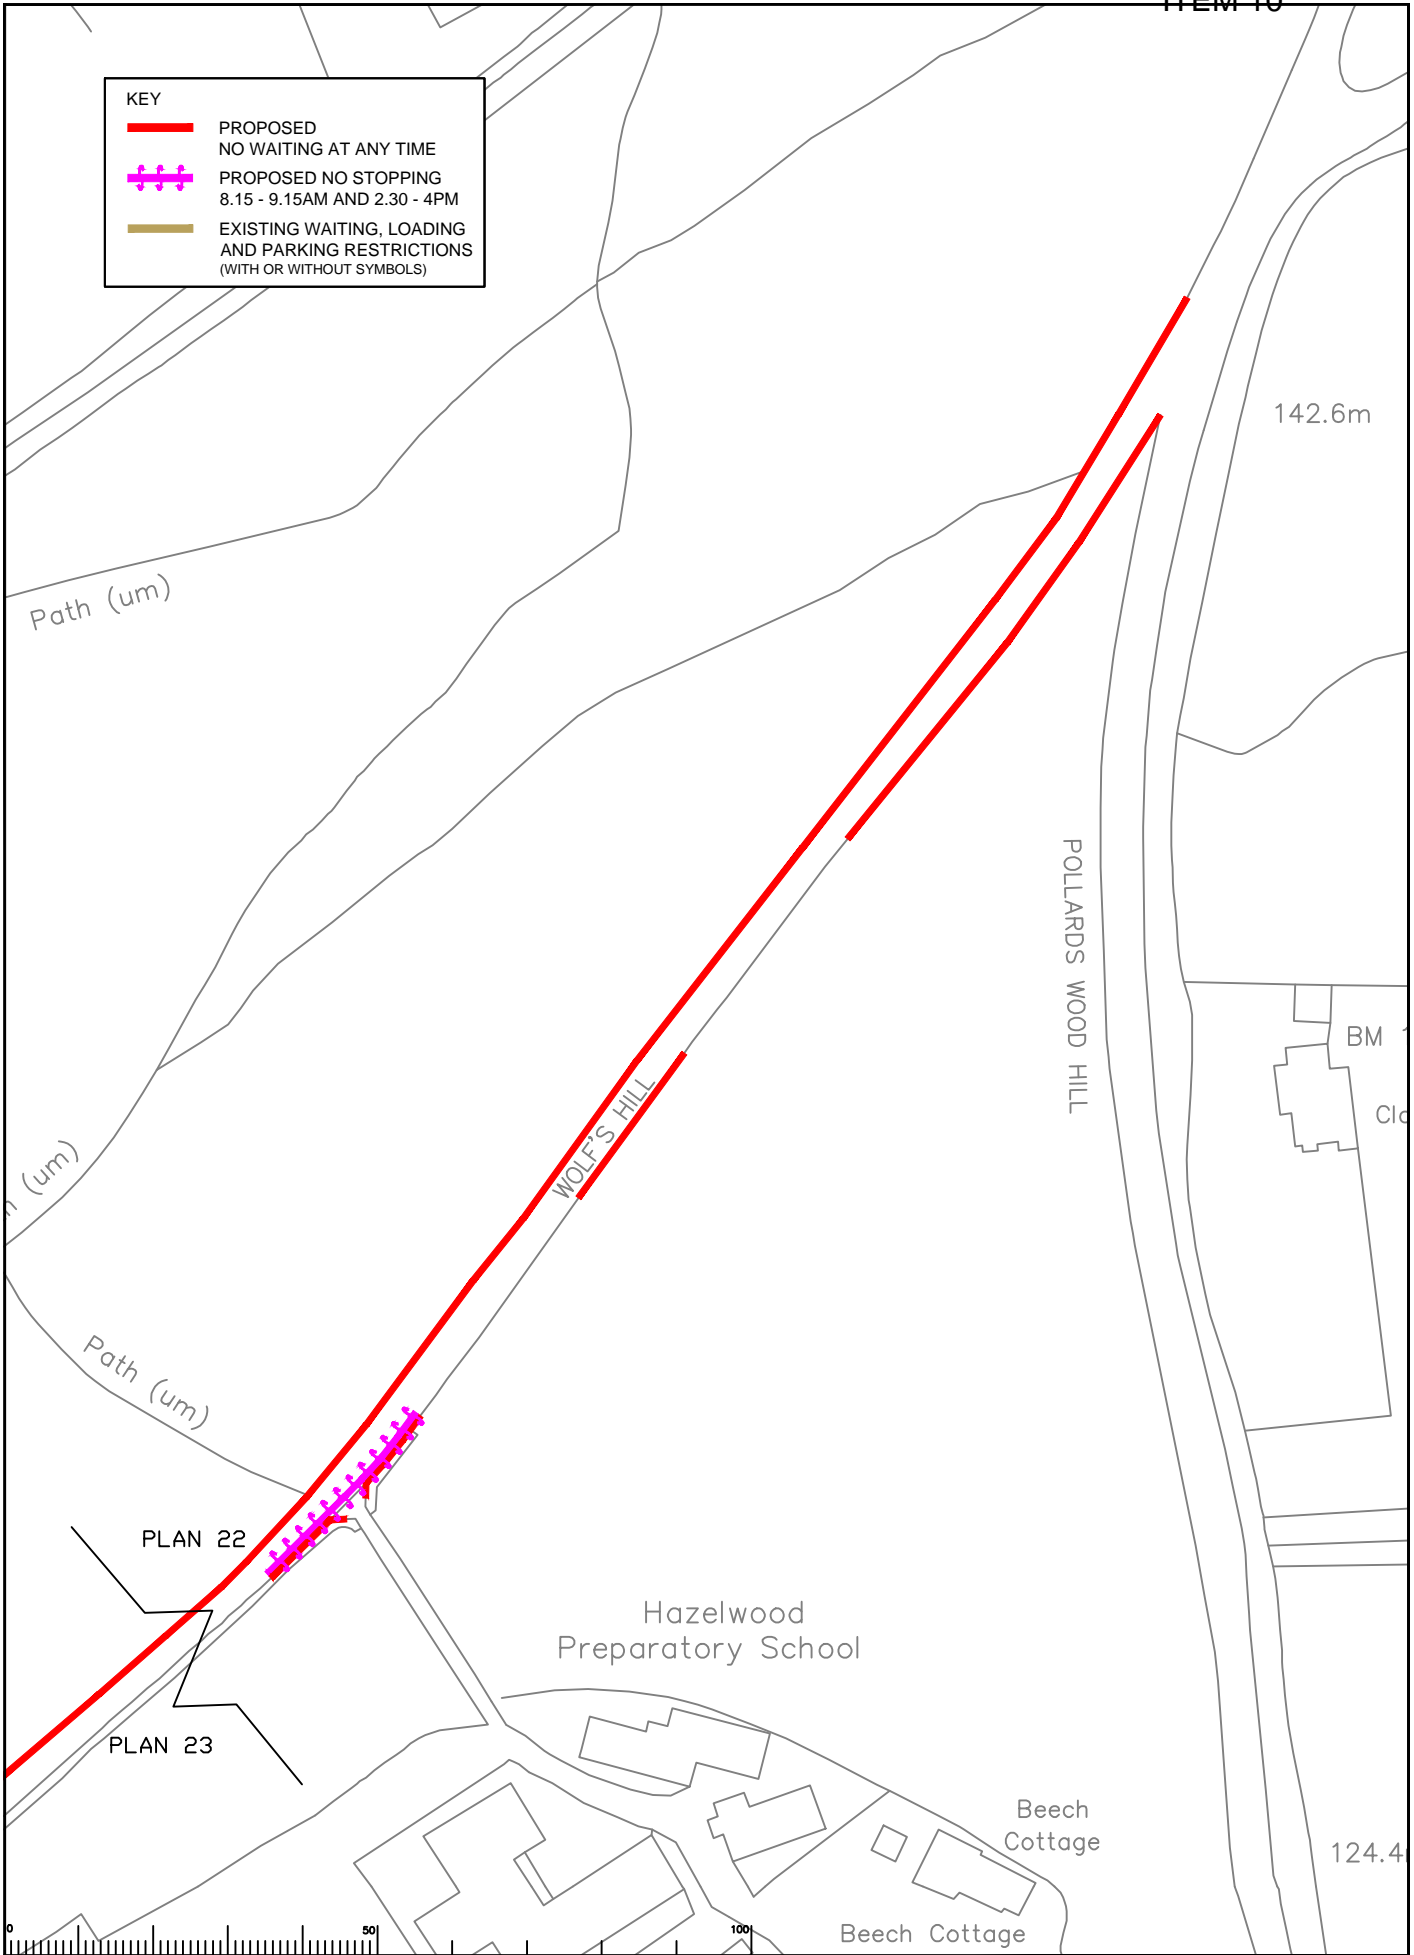

Rev	Description	Drawn	Sig.	Date	Chkd	Sig.	Date	Appr	Sig.	Date

Scale 1:1250

North Point



Small text: "Small text for Ordnance Survey mapping with the permission of the Controller of Her Majesty's Stationery Office. © Crown copyright. Unauthorised reproduction infringes Crown copyright and may lead to prosecution or civil proceedings. Surrey County Council LA 070272 1000."

Drawn by: AH, Sig. AH, Date: 02.15
 Checked by: RH, Sig. RH, Date: 02.15
 Approved by: DC, Sig. DC, Date: 02.15

Tandridge 2015 Parking Review
 Proposed waiting, parking, and loading restrictions

Wolf's Hill
 Oxted




Page 39




SURREY COUNTY COUNCIL
 Sustainable Development
 Surrey Highways

Project No. []
 Contract No. []
 Drawing No. 22
 Revision []
 COMMITTEE


ITEM 10

KEY	
	PROPOSED NO WAITING AT ANY TIME
	PROPOSED NO STOPPING 8.15 - 9.15AM AND 2.30 - 4PM
	EXISTING WAITING, LOADING AND PARKING RESTRICTIONS (WITH OR WITHOUT SYMBOLS)

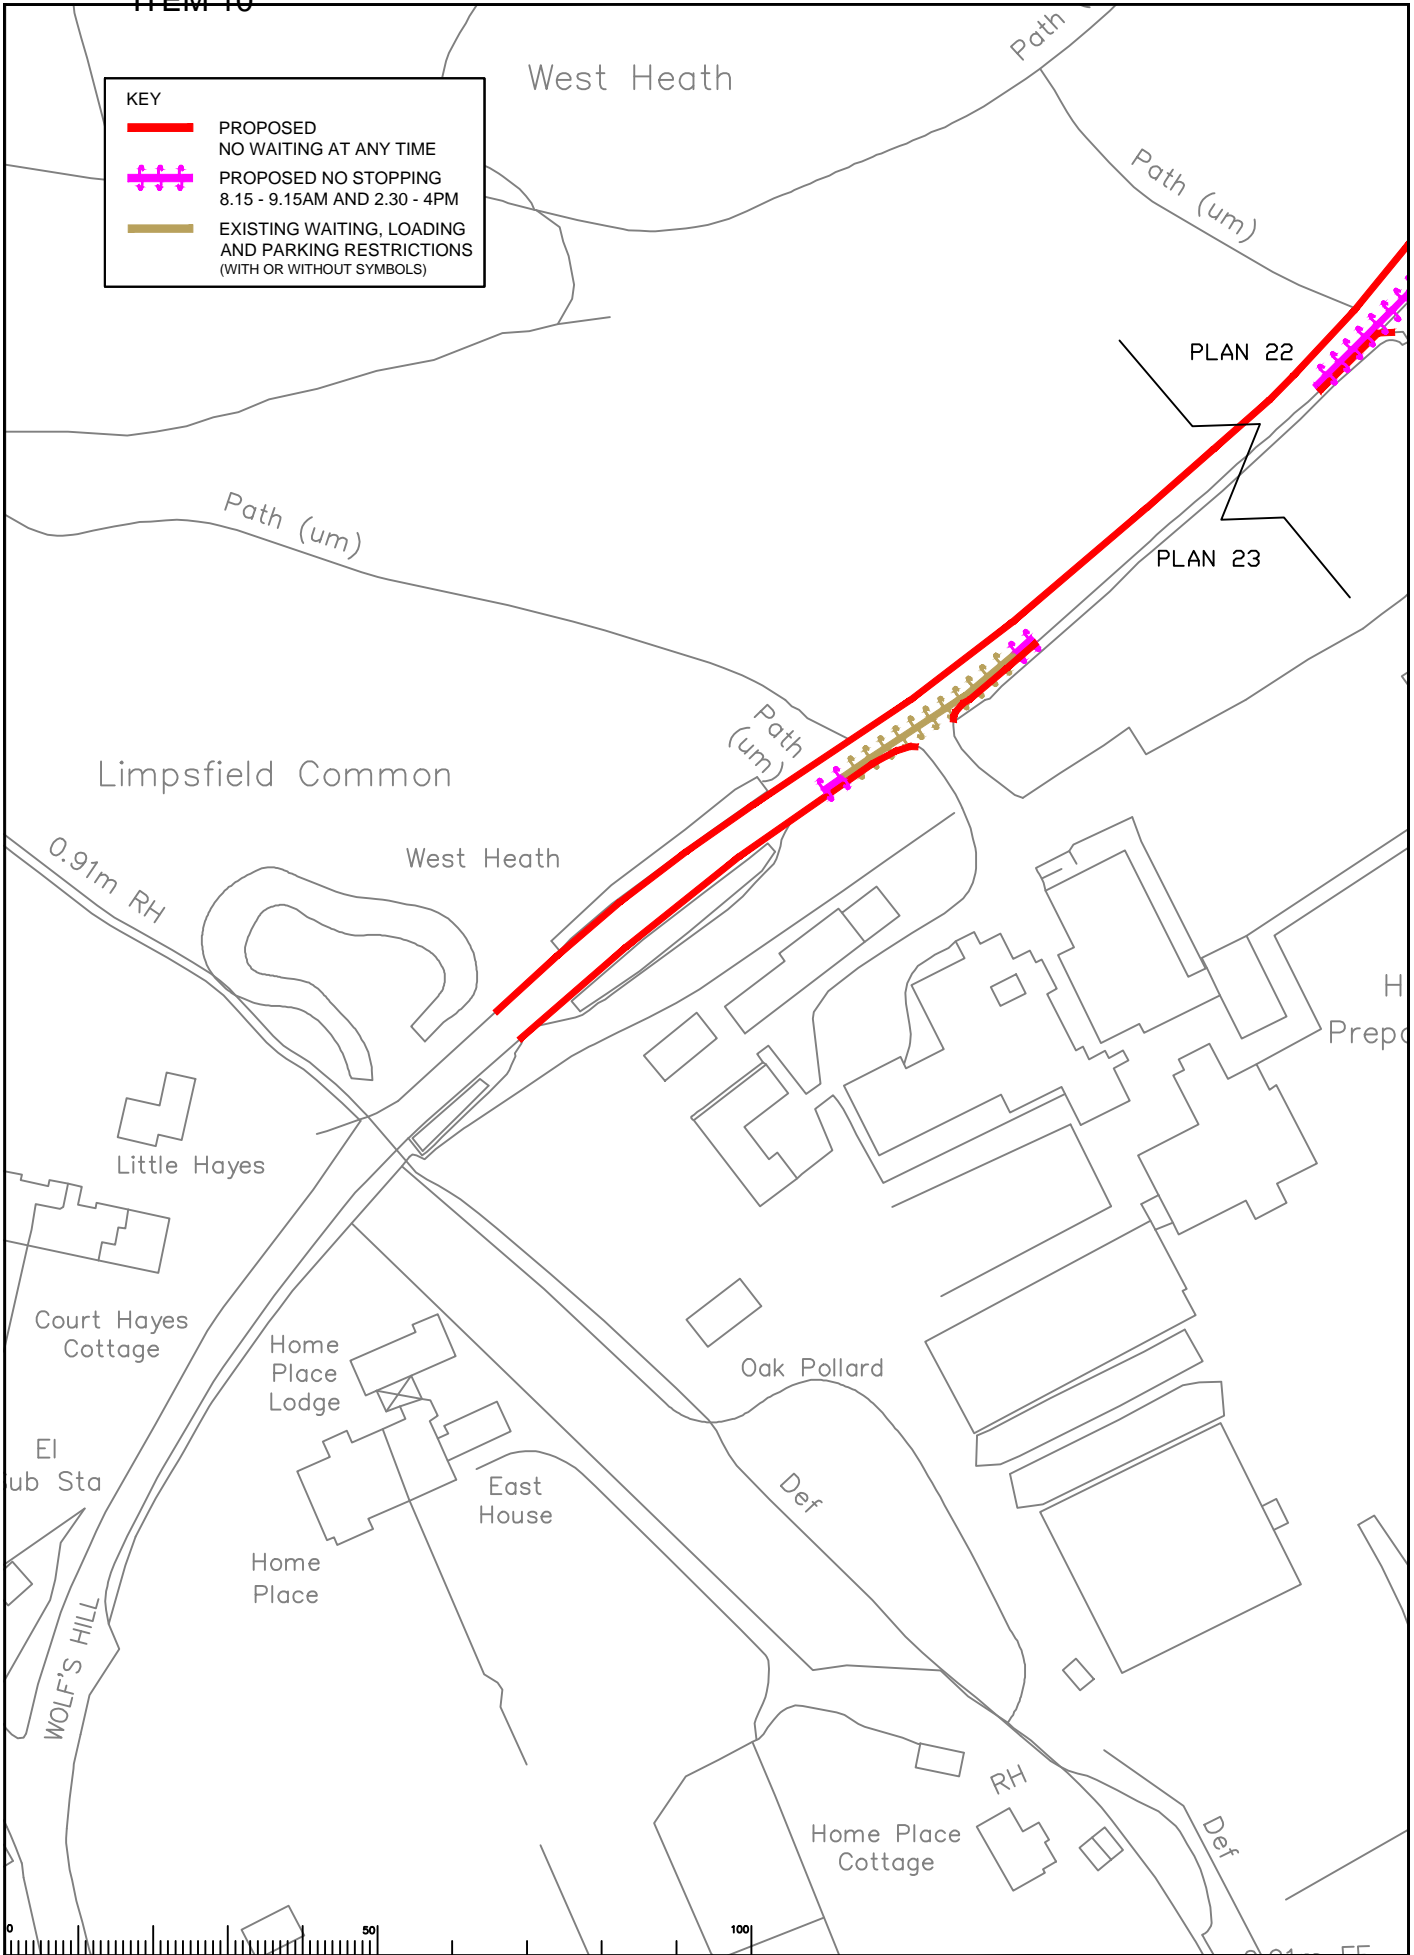


Rev	Description	Drawn	Sig.	Date	Chkd	Sig.	Date	Appr	Sig.	Date

North Point



Drawn by AH Sig. AH Date 02.15
 Checked by RH Sig. RH Date 02.15
 Approved by DC Sig. DC Date 02.15

Tandridge 2015 Parking Review
 Proposed waiting, parking, and loading restrictions
 Wolf's Hill
 Oxted




SURREY COUNTY COUNCIL
 Sustainable Development
 Surrey Highways

Project No. Contract No. Drawing No. 23 Rev. COMMITTEE

KEY

- PROPOSED NO WAITING AT ANY TIME
- PROPOSED NO WAITING MON - FRI 10AM - 11AM
- PROPOSED NO WAITING MON - SAT 8.30AM - 6.30PM
- EXISTING WAITING, LOADING AND PARKING RESTRICTIONS (WITH OR WITHOUT SYMBOLS)

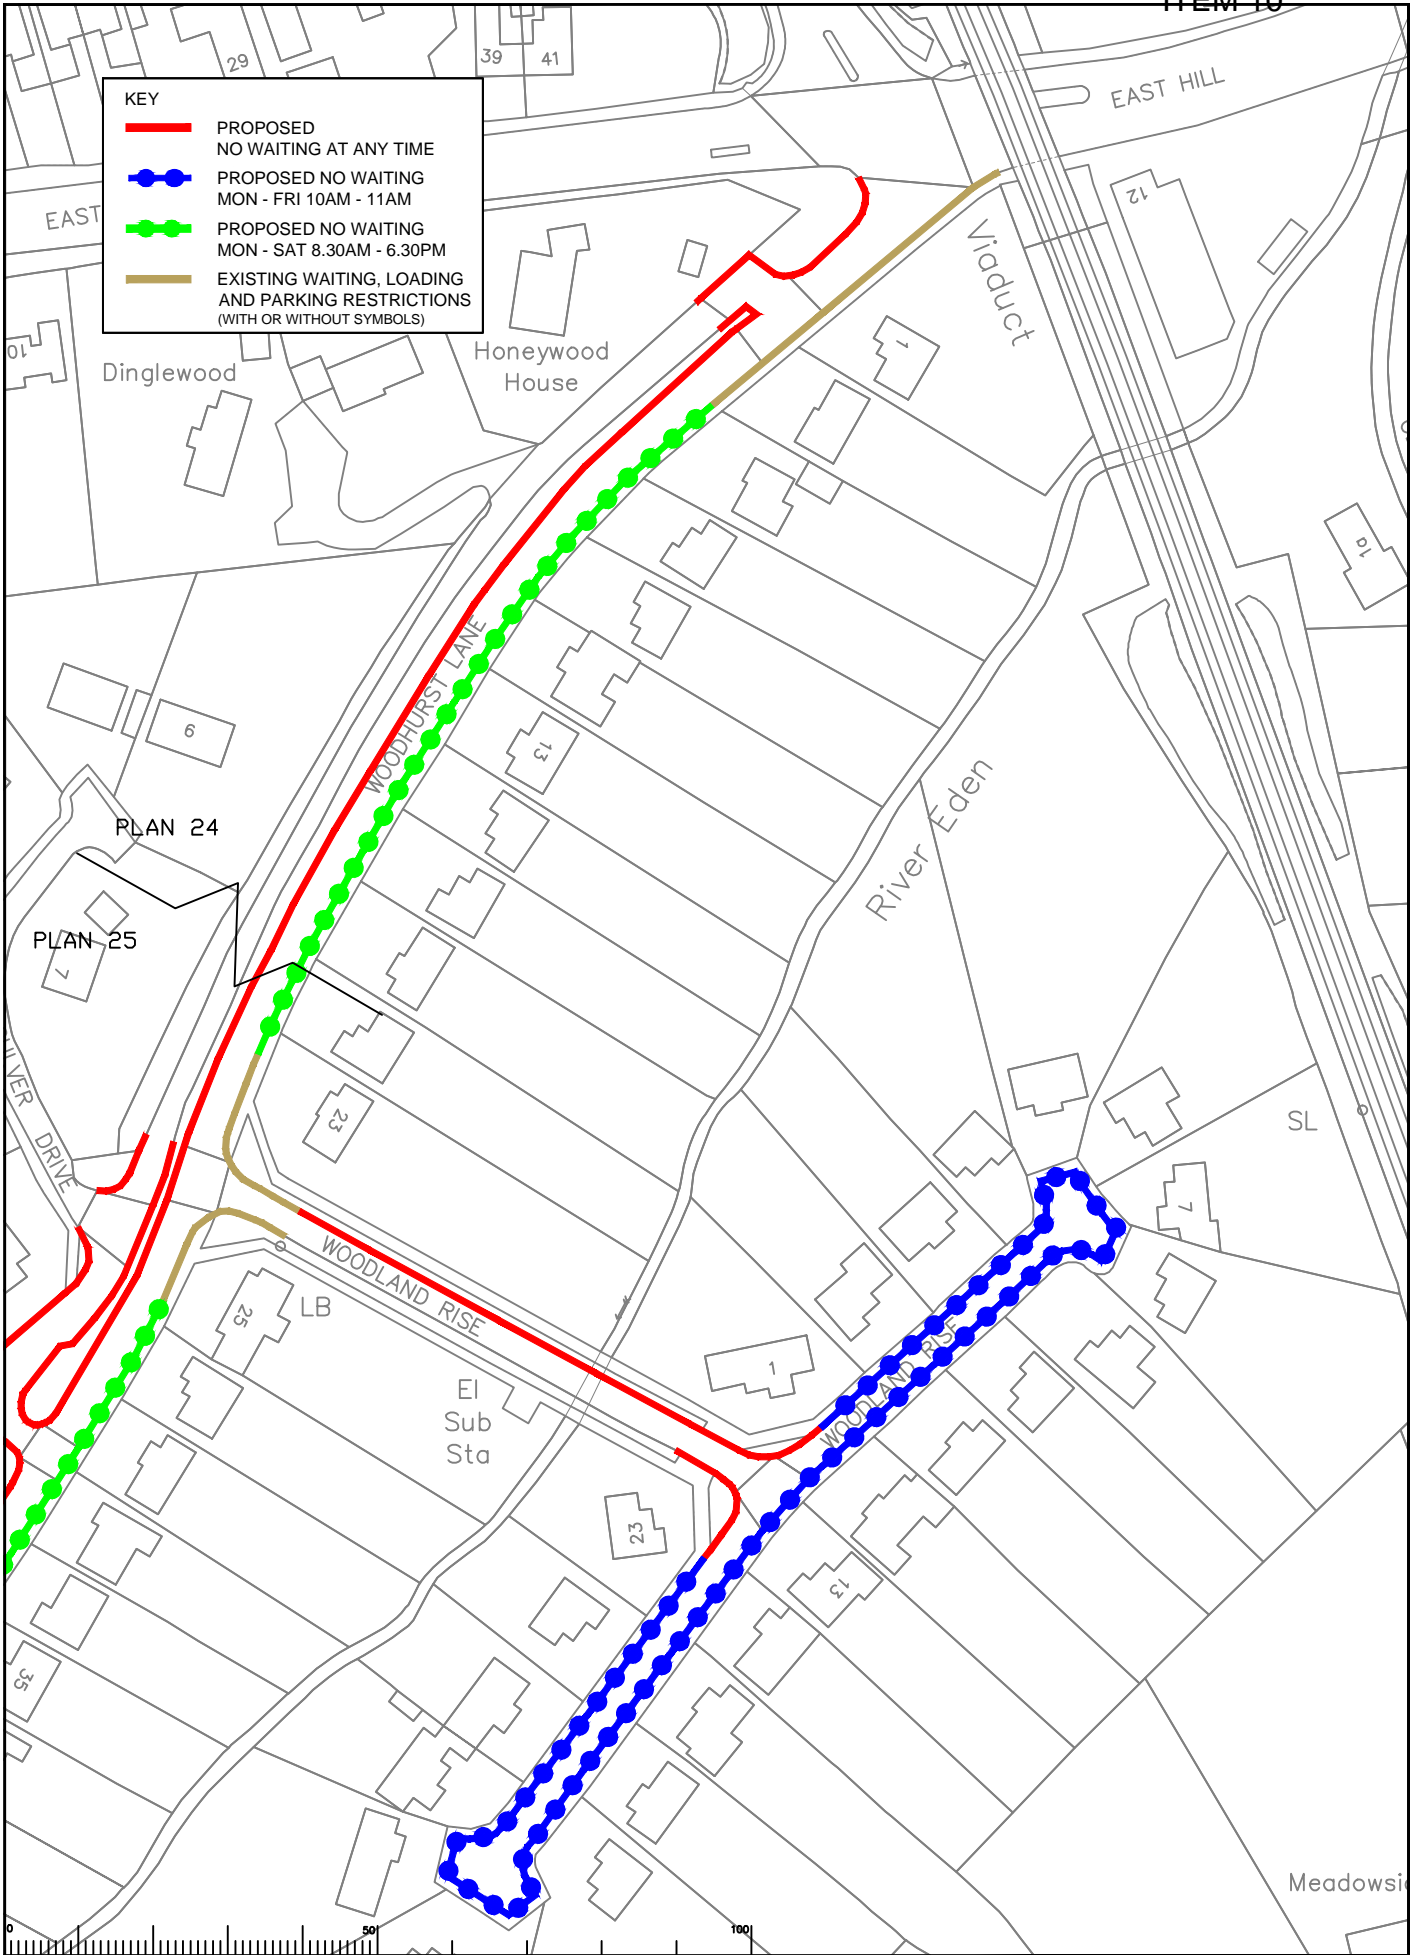

Rev	Description	Drawn	Sig.	Date	Chkd	Sig.	Date	Appr.	Sig.	Date

North Point

Scale 1:1250

Small text: "I warrant that the information herein is true and correct to the best of my knowledge and belief and that I am not aware of any facts or circumstances which would render the same misleading or deceptive."

Drawn by: AH, Sig. AH, Date: 02.15
 Checked by: RH, Sig. RH, Date: 02.19
 Approved by: DC, Sig. DC, Date: 02.15

Project: Tandridge 2015 Parking Review
 Proposed waiting, parking, and loading restrictions
 Woodhurst Lane & service road, Woodland Rise
 Oxted


Project No. _____
 Contract No. _____

SURREY COUNTY COUNCIL
 Sustainable Development
 Surrey Highways
 Drawing No. 24
 Revision No. _____
COMMITTEE

ITEM 10

KEY

- PROPOSED NO WAITING AT ANY TIME
- PROPOSED NO WAITING MON - SAT 8.30AM - 6.30PM
- EXISTING WAITING, LOADING AND PARKING RESTRICTIONS (WITH OR WITHOUT SYMBOLS)

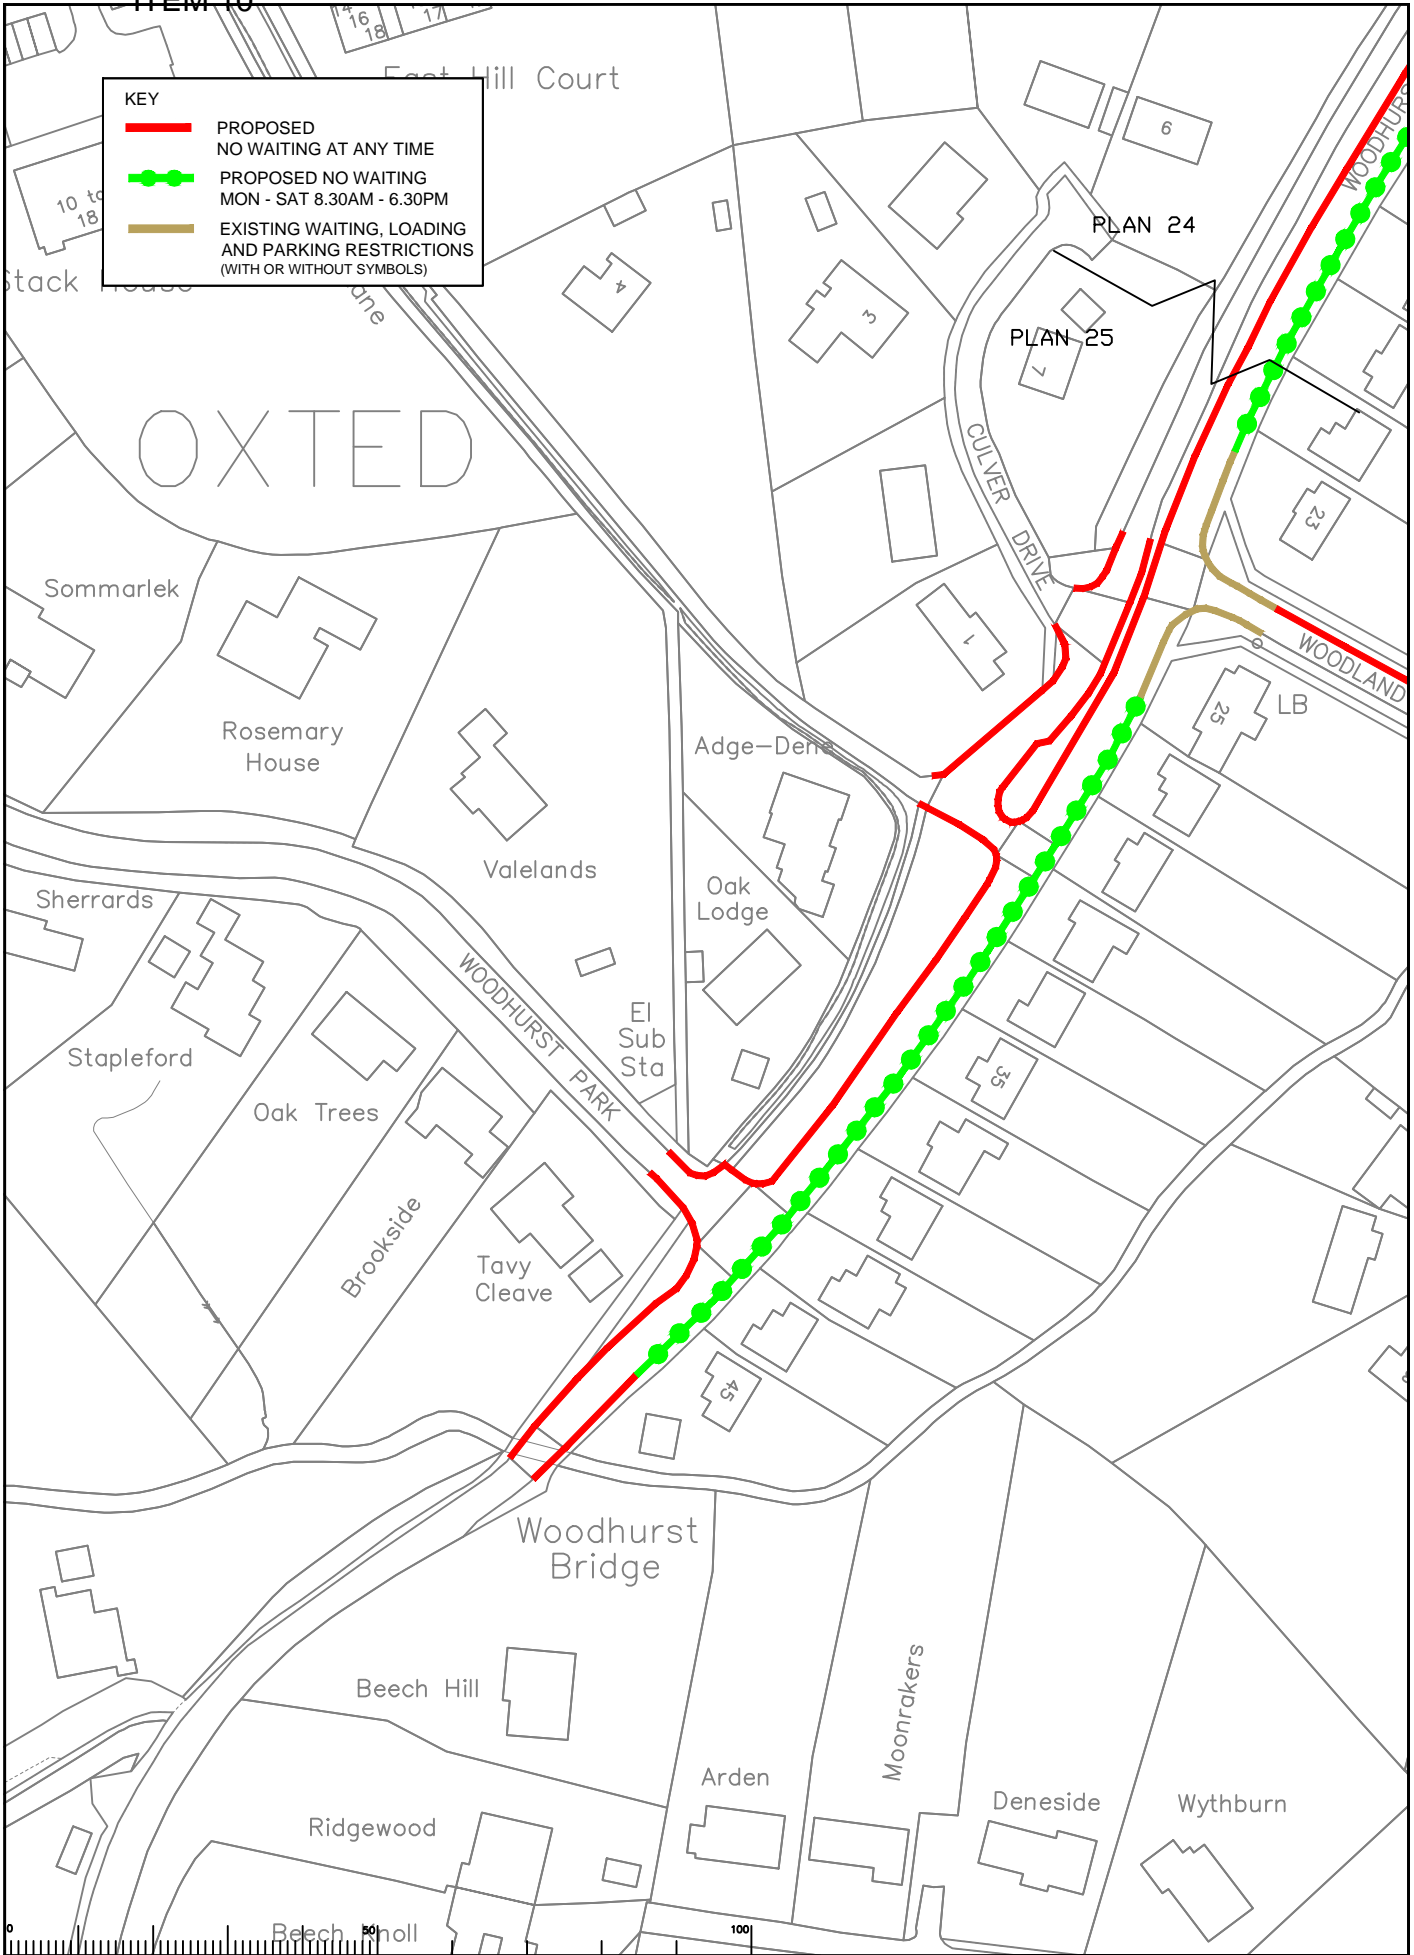

Rev	Description	Drawn	Sig.	Date	Chkd	Sig.	Date	Appr	Sig.	Date

North Point

Scale 1:1250

Small text: "I warrant that the information herein supplied with the permission of the Controller of Her Majesty's Stationery Office is Crown copyright. Unauthorised reproduction infringes Crown copyright and may lead to prosecution or civil proceedings." Surrey County Council LA 07/2012 1000.


Drawn by: AH, Sig. AH, Date: 02.15
 Checked by: RH, Sig. RH, Date: 02.15
 Approved by: DC, Sig. DC, Date: 02.15

Project: Tandridge 2015 Parking Review
 Proposed waiting, parking, and loading restrictions
 Woodhurst Lane & service road, Woodhurst Park
 Oxted

Project No. _____
 Contract Sheet No. _____
SURREY COUNTY COUNCIL
 Sustainable Development
 Surrey Highways
 Drawing No. 25
 Revision _____
 COMMITTEE

KEY

- PROPOSED NO WAITING AT ANY TIME
- EXISTING WAITING, LOADING AND PARKING RESTRICTIONS (WITH OR WITHOUT SYMBOLS)

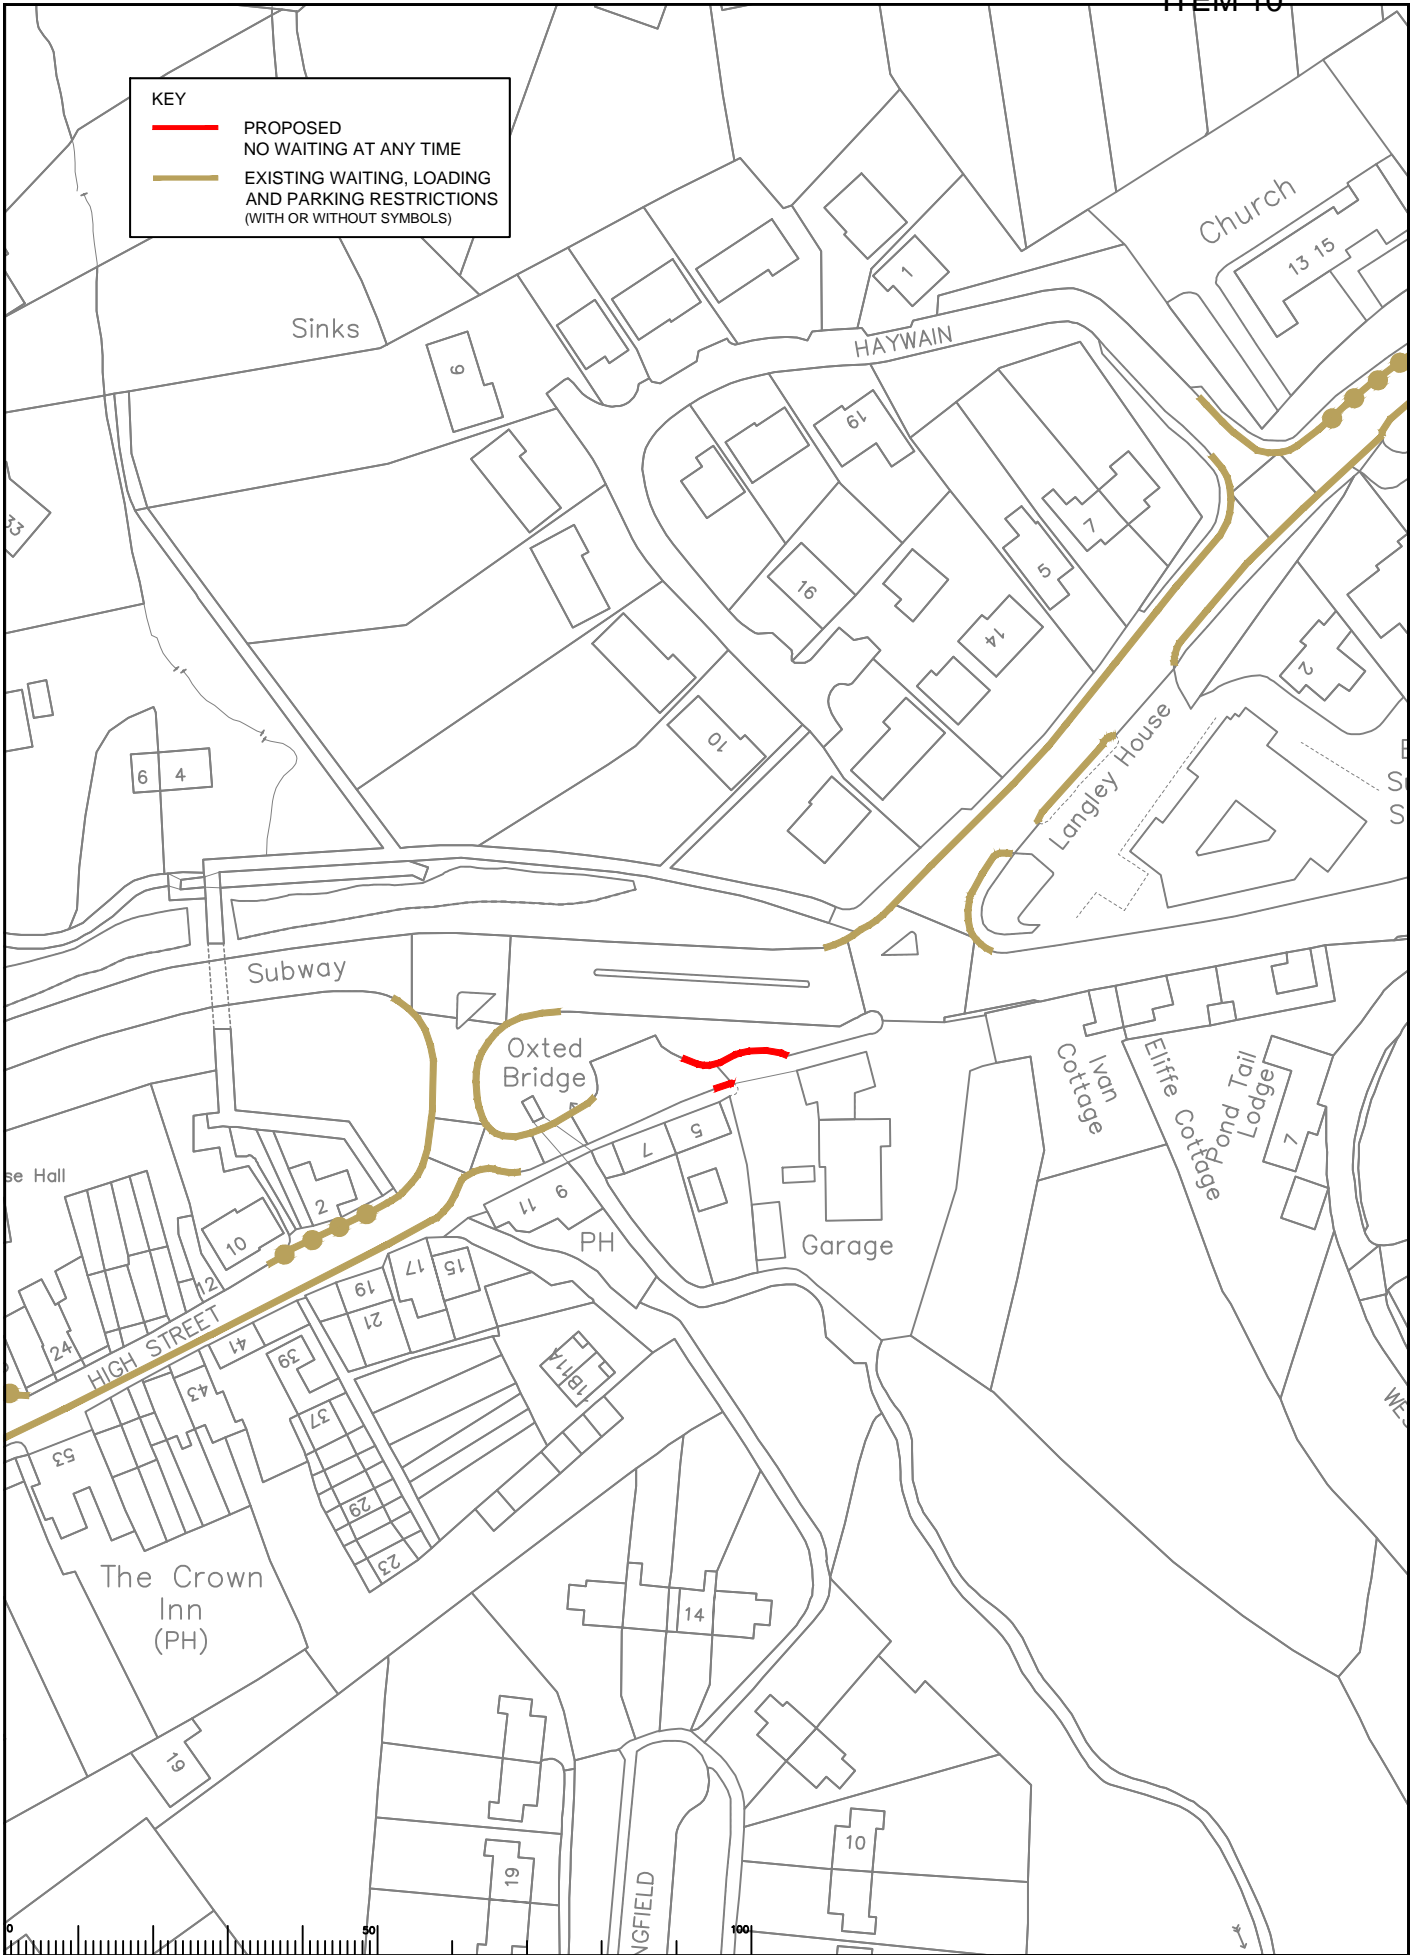

Rev	Description	Drawn	Sig.	Date	Chkd	Sig.	Date	Appr	Sig.	Date

North Point

Scale 1:1250

© Crown copyright. Unauthorised reproduction infringes Crown copyright and may lead to prosecution or civil proceedings. Surrey County Council LA 070272 1000.

Drawn by AH Date 02.15
 Checked by RH Date 02.15
 Approved by DC Date 02.15

Project: Tandridge 2015 Parking Review
 Proposed waiting, parking, and loading restrictions

High Street (Old Oxted)
 Oxted

Page 93


SURREY COUNTY COUNCIL
 Sustainable Development
 Surrey Highways

Project No. []
 Contract No. []
 Drawing No. 26
 Revision []
 COMMITTEE

ITEM 10

KEY

- PROPOSED NO WAITING AT ANY TIME
- - - PROPOSED REVOCATION OF EXISTING RESTRICTIONS
- - - EXISTING WAITING, LOADING AND PARKING RESTRICTIONS (WITH OR WITHOUT SYMBOLS)

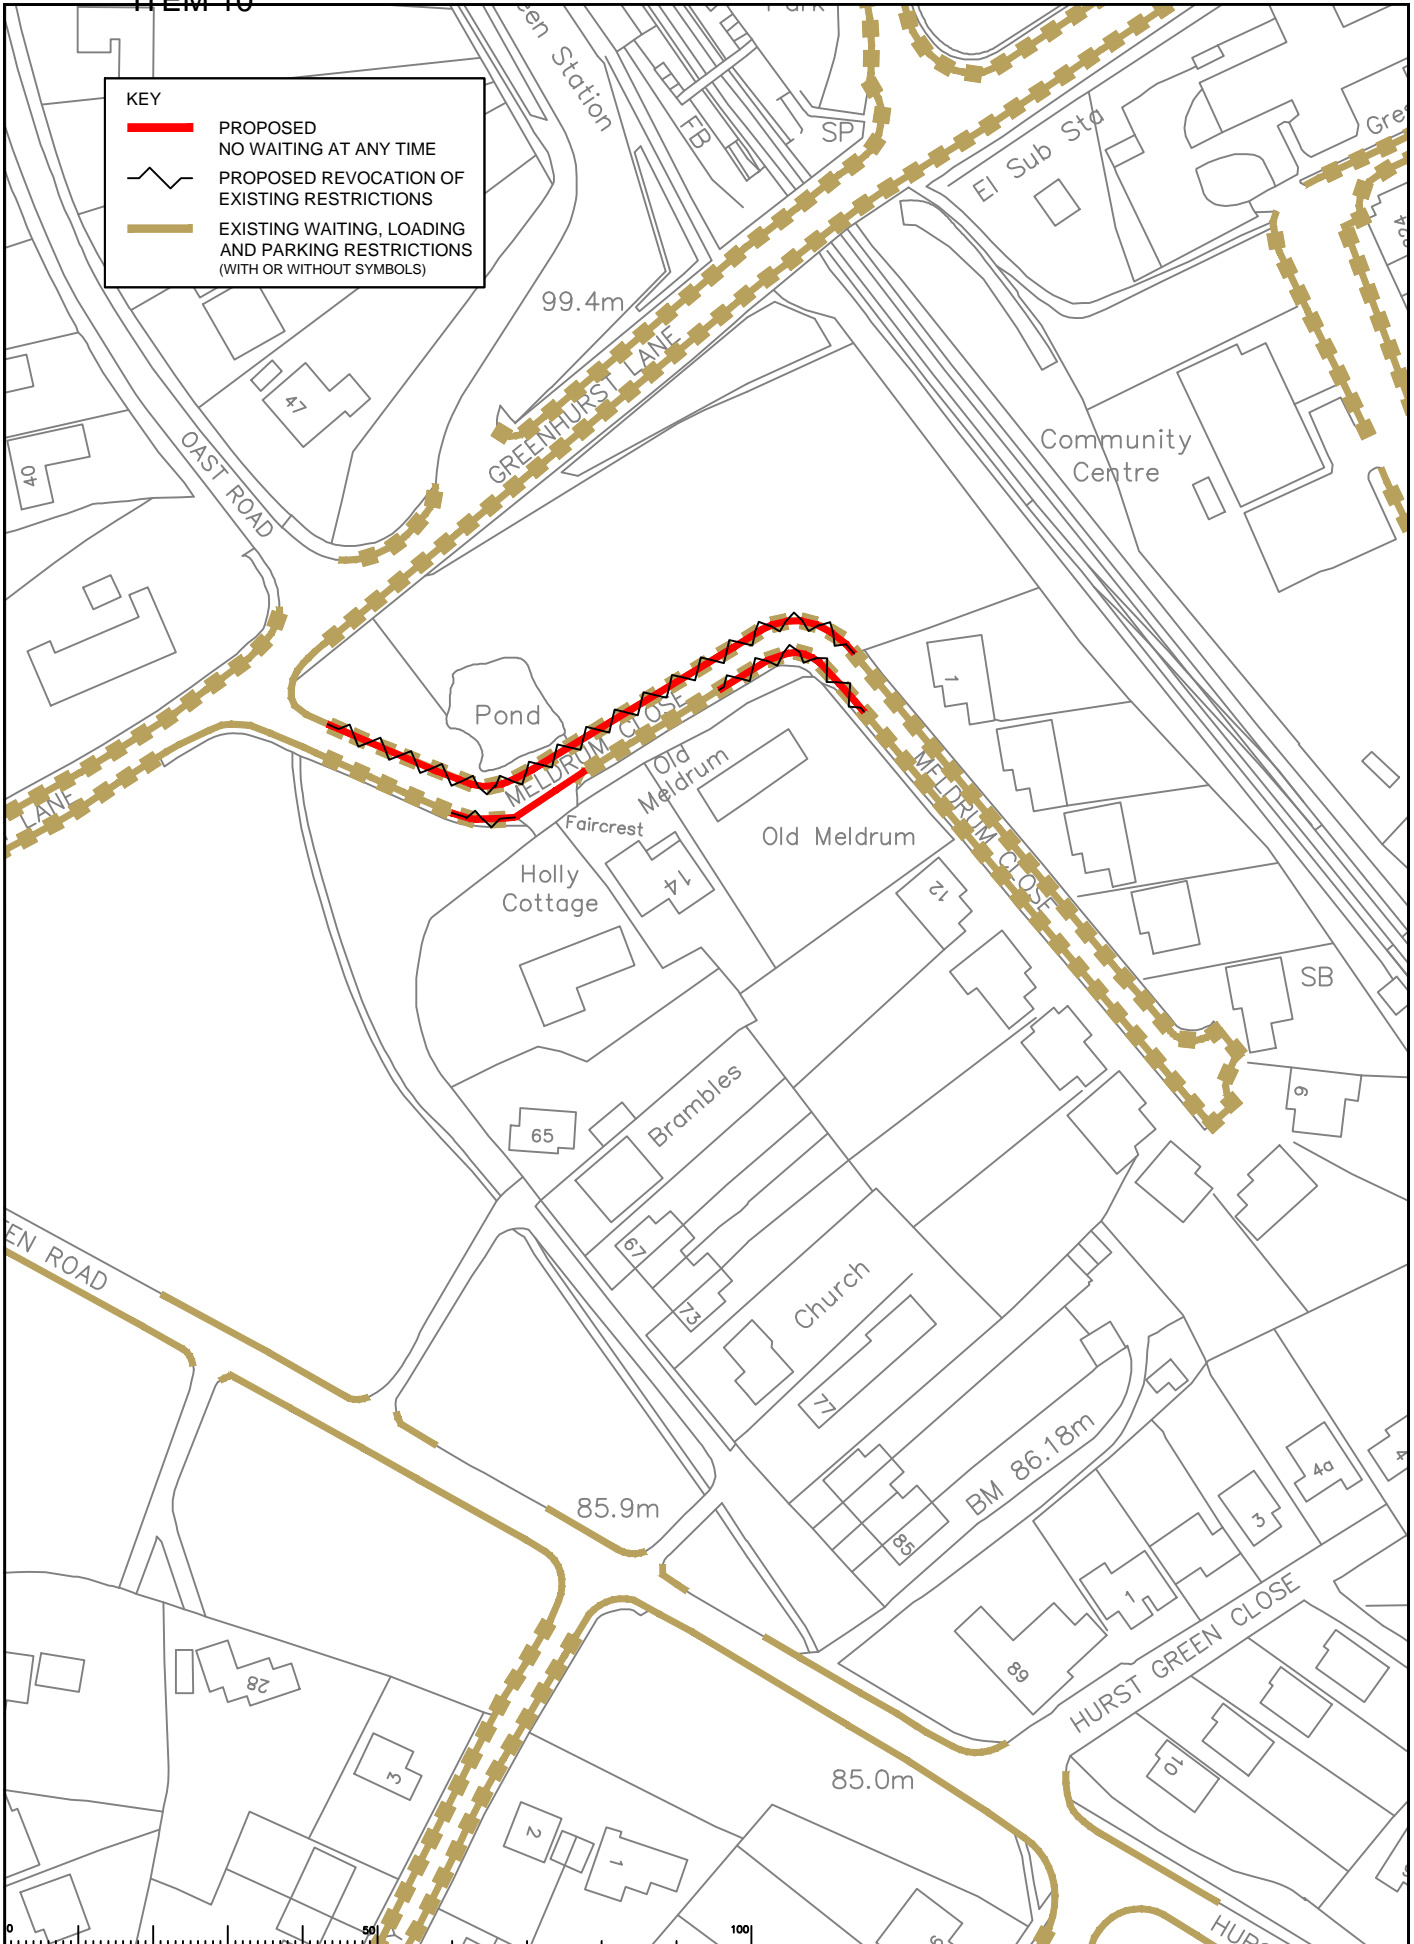

Rev	Description	Dwn	Sig.	Date	Chkd	Sig.	Date	Appr	Sig.	Date

North Point

Scale 1:1250

Drawn by AH Sig. AH Date 02.15
 Checked by RH Sig. RH Date 02.15
 Approved by DC Sig. DC Date 02.15

Tandridge 2015 Parking Review
 Proposed waiting, parking, and loading restrictions
 Meldrum Close (Hurst Green)
 Oxted

SURREY COUNTY COUNCIL
 Sustainable Development
 Surrey Highways

Project No. _____
 Contract No. _____
 Drawing No. 27 Rev. _____
 COMMITTEE