

KEY

- PROPOSED NO WAITING AT ANY TIME
- - - PROPOSED BLUE BADGE HOLDERS ONLY 3HRS NO RETURN WITHIN 1HR
- ~ PROPOSED REVOCATION OF EXISTING RESTRICTIONS
- EXISTING WAITING, LOADING AND PARKING RESTRICTIONS (WITH OR WITHOUT SYMBOLS)

Rev	Description	Drawn	Sig.	Date	Chkd	Sig.	Date	Appr	Sig.	Date

North Point

Scale 1:1250

Project: Tandridge 2015 Parking Review
Proposed waiting, parking, and loading restrictions
Clareville Road, Croydon Road, Crescent Road
Caterham

Drawn by: AH, Sig. AH, Date: 02.15
Checked by: RH, Sig. RH, Date: 02.19
Approved by: DC, Sig. DC, Date: 02.15

SURREY COUNTY COUNCIL
Sustainable Development
Surrey Highways


Project No. [blank]
Contract No. [blank]
Drawing No. 28
Revision [blank]

COMMITTEE

ITEM 10

KEY

- PROPOSED NO WAITING AT ANY TIME
- EXISTING WAITING, LOADING AND PARKING RESTRICTIONS (WITH OR WITHOUT SYMBOLS)

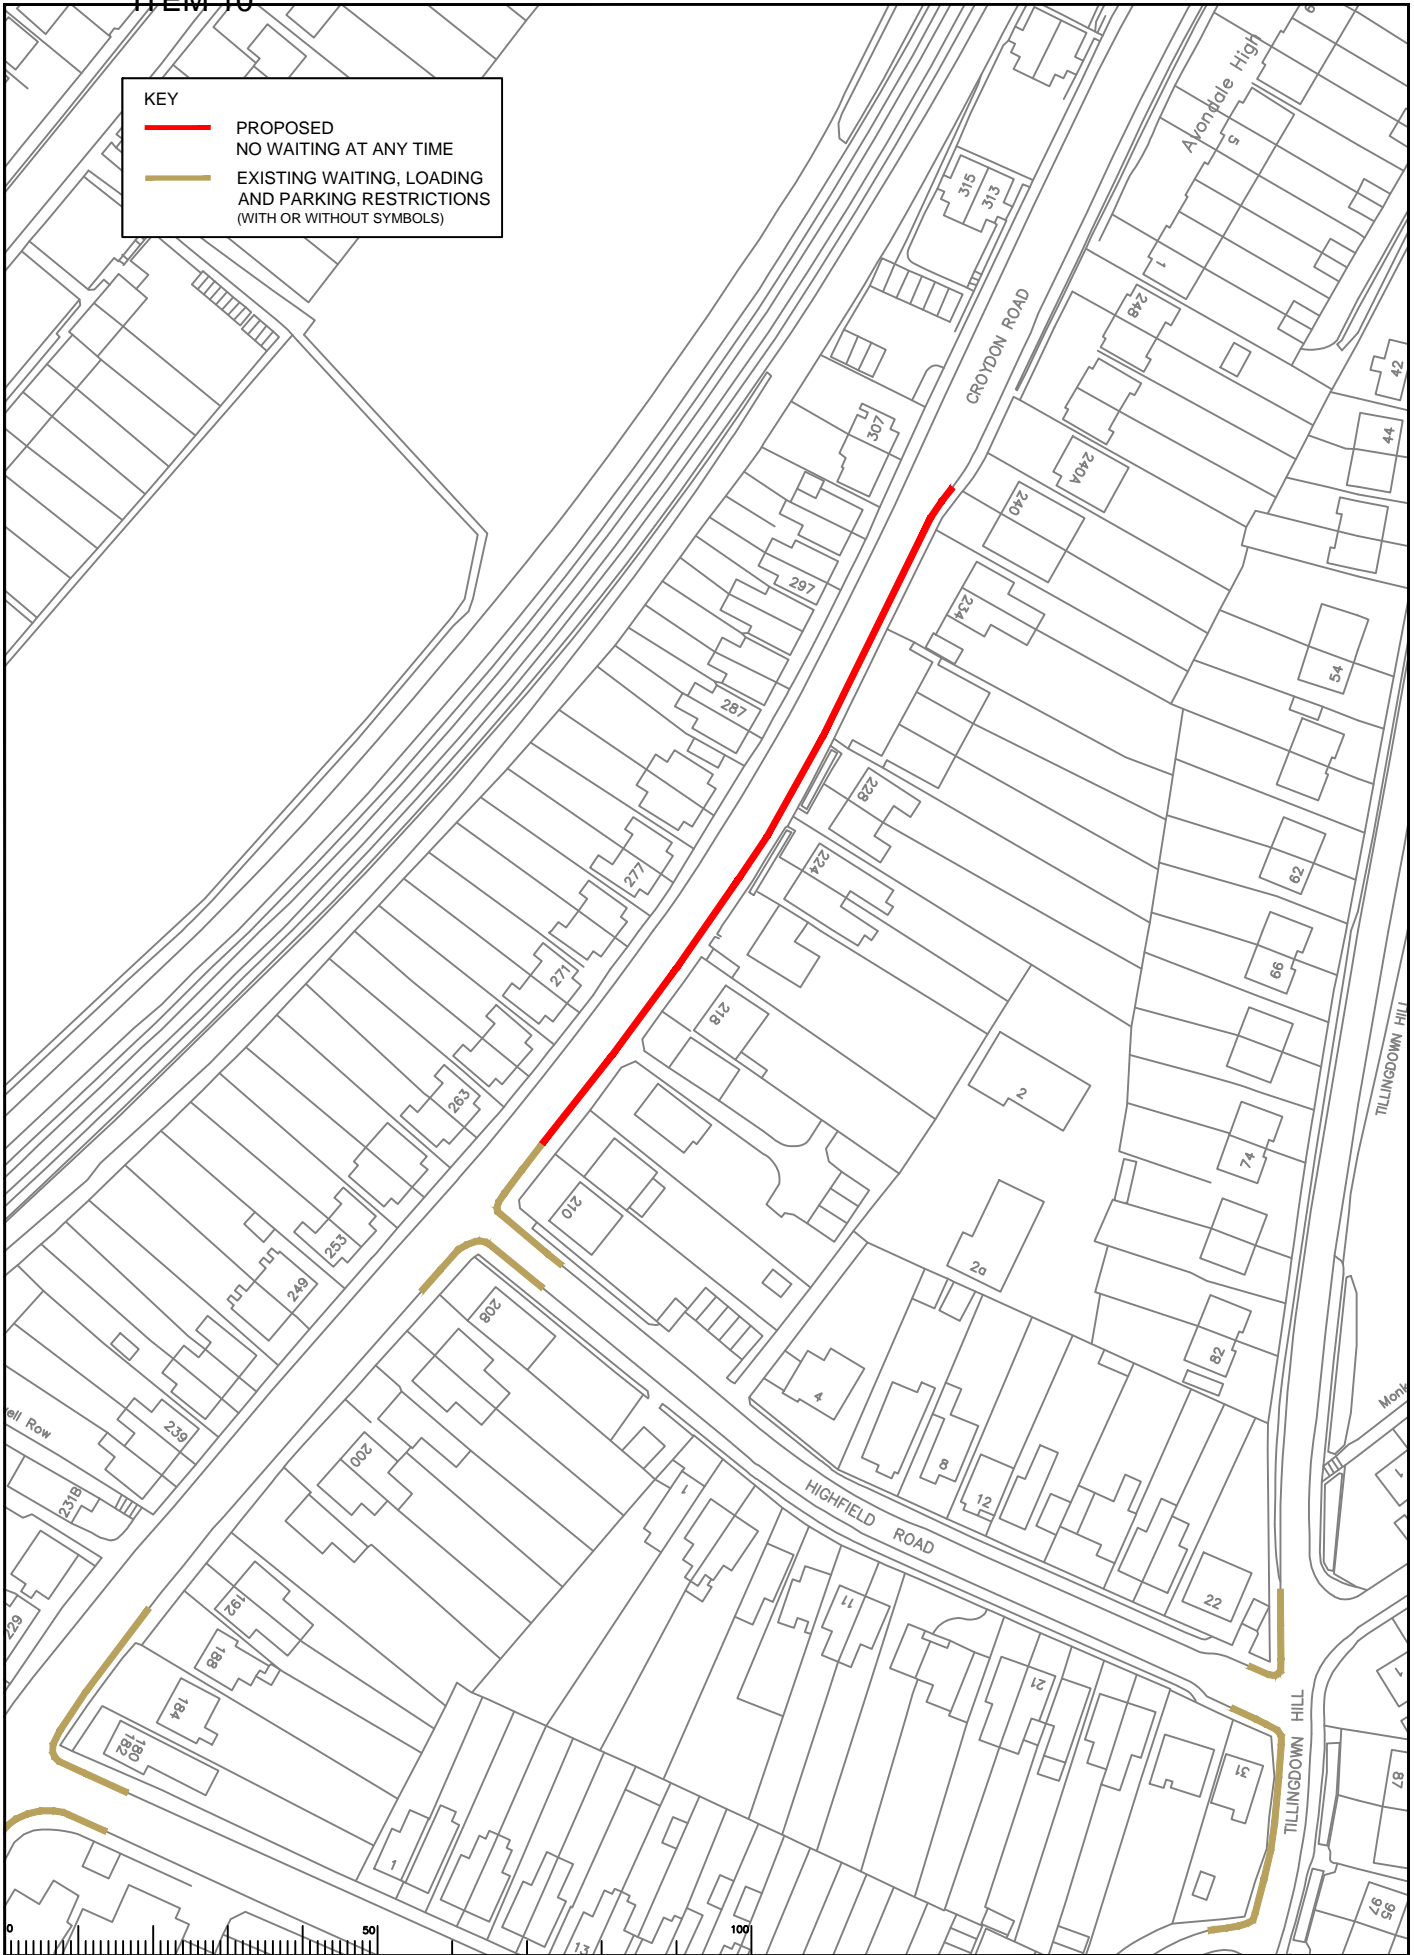

Rev	Description	Drawn	Sig.	Date	Chkd	Sig.	Date	Appr	Sig.	Date

North Point

Scale 1:1250

Checked by AH Date 02.15
 Drawn by RH Date 02.15
 Approved by DC Date 02.15

Tandridge 2015 Parking Review
 Proposed waiting, parking, and loading restrictions

Croydon Road
 Caterham

SURREY COUNTY COUNCIL
 Sustainable Development
 Surrey Highways

Project No. _____
 Contract No. _____
 Drawing No. **29**
 Revision _____
COMMITTEE

KEY

- PROPOSED NO WAITING AT ANY TIME
- EXISTING WAITING, LOADING AND PARKING RESTRICTIONS (WITH OR WITHOUT SYMBOLS)



Rev	Description	Drawn	Sig.	Date	Chkd	Sig.	Date	Appr	Sig.	Date

North Point

Scale 1:1250


Checked by AH Date 02.15
 Drawn by AH Date 02.15
 Checked by RH Date 02.15
 Drawn by DC Date 02.15
 Approved by DC Date 02.15

Tandridge 2015 Parking Review
 Proposed waiting, parking, and loading restrictions
 Beechwood Road (access to Elgin Crescent)
 Caterham

Project No. _____
 Contract No. _____
 Drawing No. **30**
 Revision No. _____
SURREY COUNTY COUNCIL
 Sustainable Development
 Surrey Highways
COMMITTEE

KEY

- PROPOSED NO WAITING AT ANY TIME
- PROPOSED REVOCATION OF EXISTING RESTRICTIONS
- EXISTING WAITING, LOADING AND PARKING RESTRICTIONS (WITH OR WITHOUT SYMBOLS)

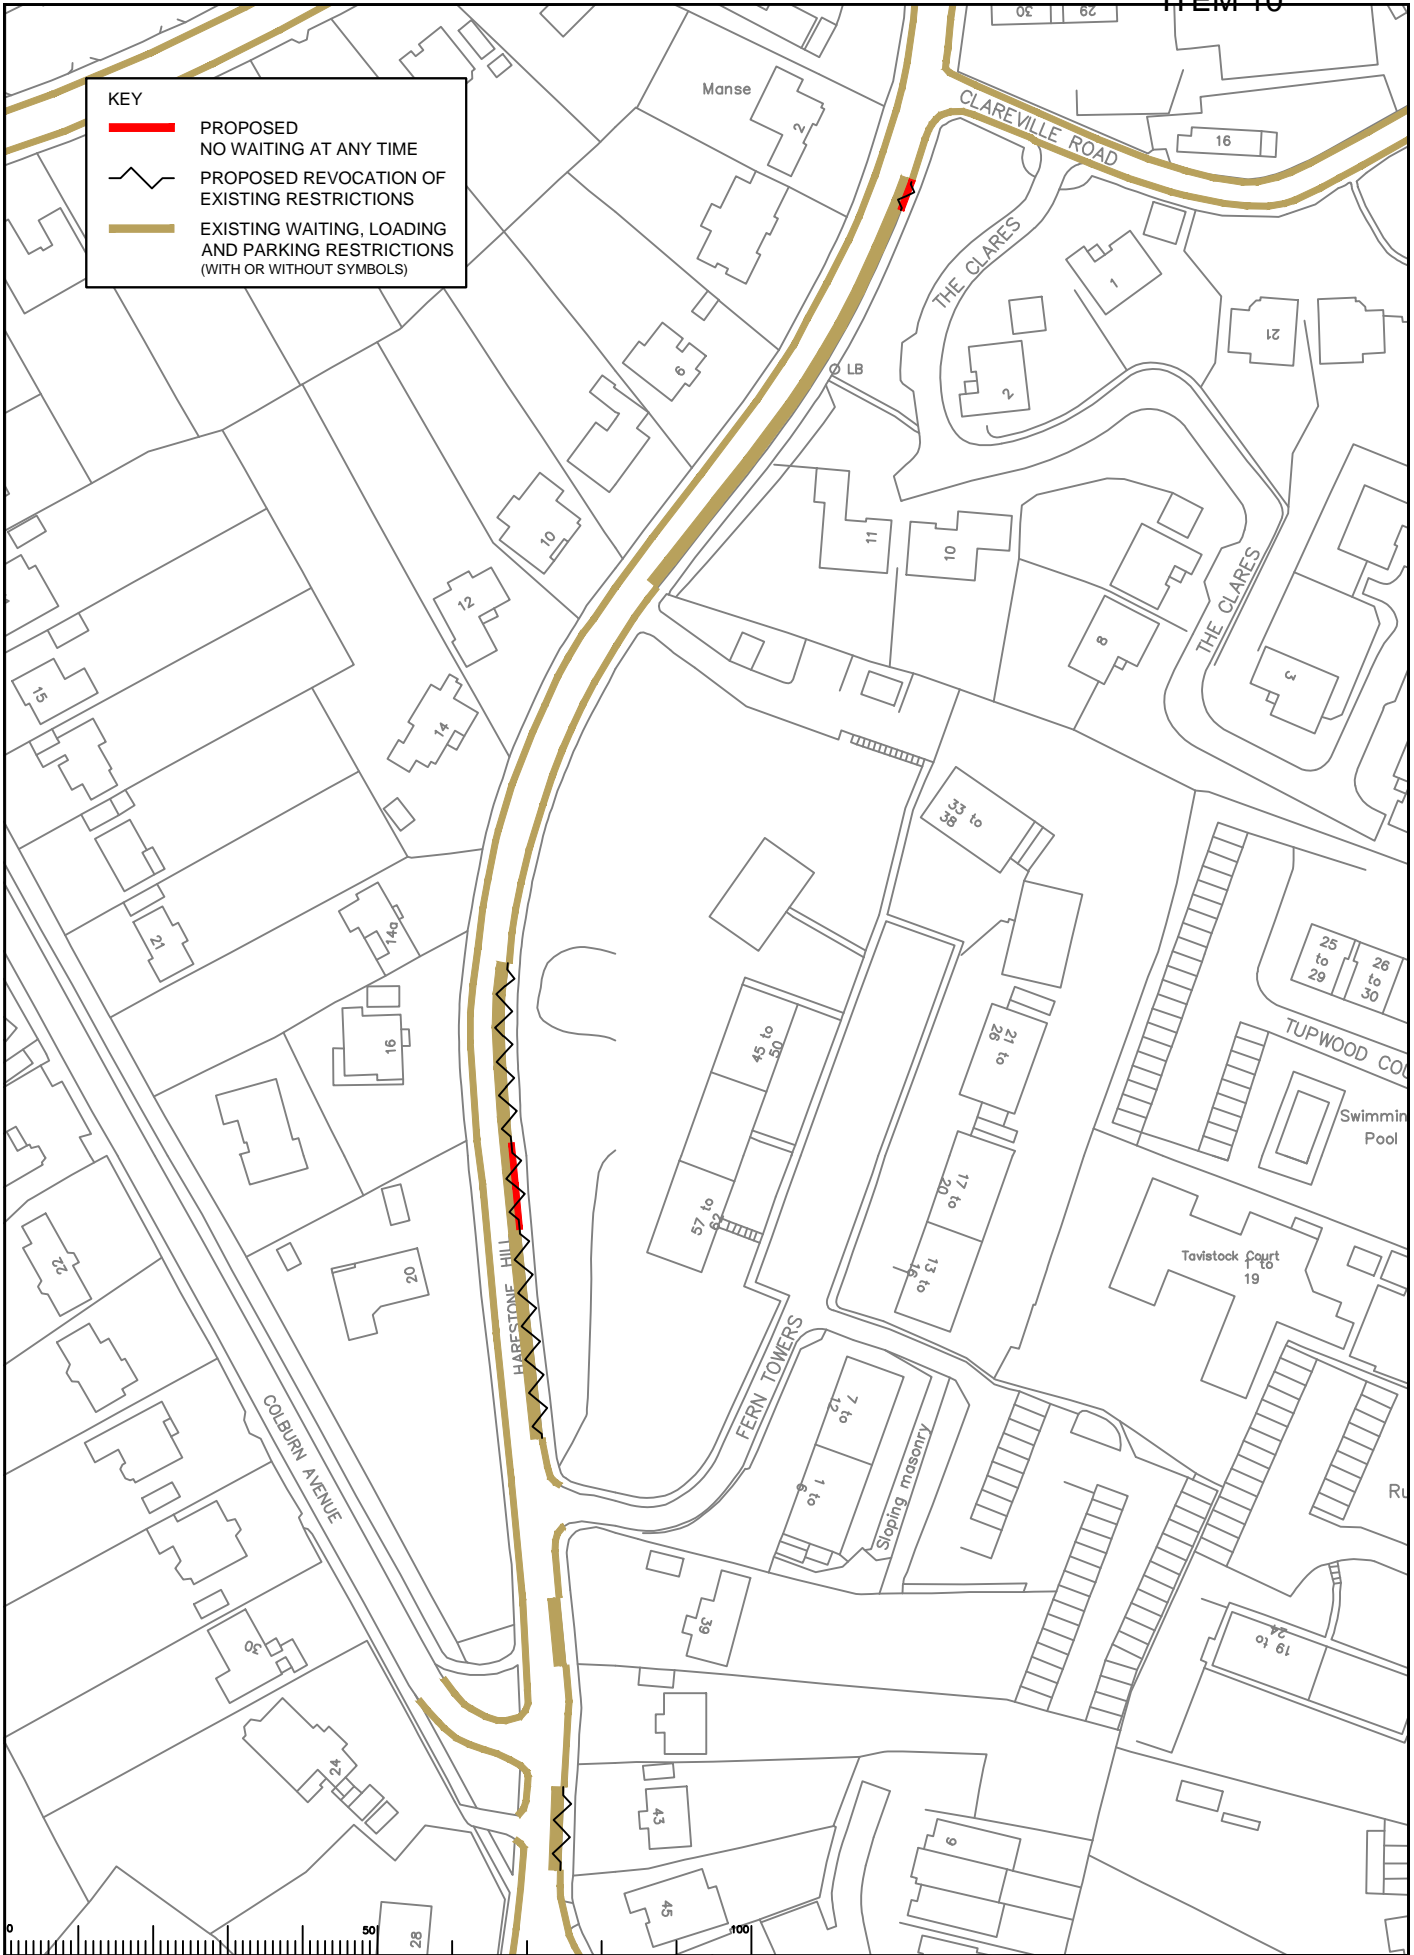

Rev	Description	Drawn	Sig.	Date	Chkd	Sig.	Date	Appr	Sig.	Date

North Point

Scale 1:1250

Drawn by AH Sig. AH Date 02.15
 Checked by RH Sig. RH Date 02.15
 Approved by DC Sig. DC Date 02.15


Tandridge 2015 Parking Review
 Proposed waiting, parking, and loading restrictions
 Harestone Hill
 Caterham

Project No. _____
 Contract No. _____
 Drawing No. **32**
 Revision _____
SURREY COUNTY COUNCIL
 Sustainable Development
 Surrey Highways
COMMITTEE

ITEM 10

KEY

- PROPOSED NO WAITING AT ANY TIME
- PROPOSED REVOCATION OF EXISTING RESTRICTIONS
- EXISTING WAITING, LOADING AND PARKING RESTRICTIONS (WITH OR WITHOUT SYMBOLS)

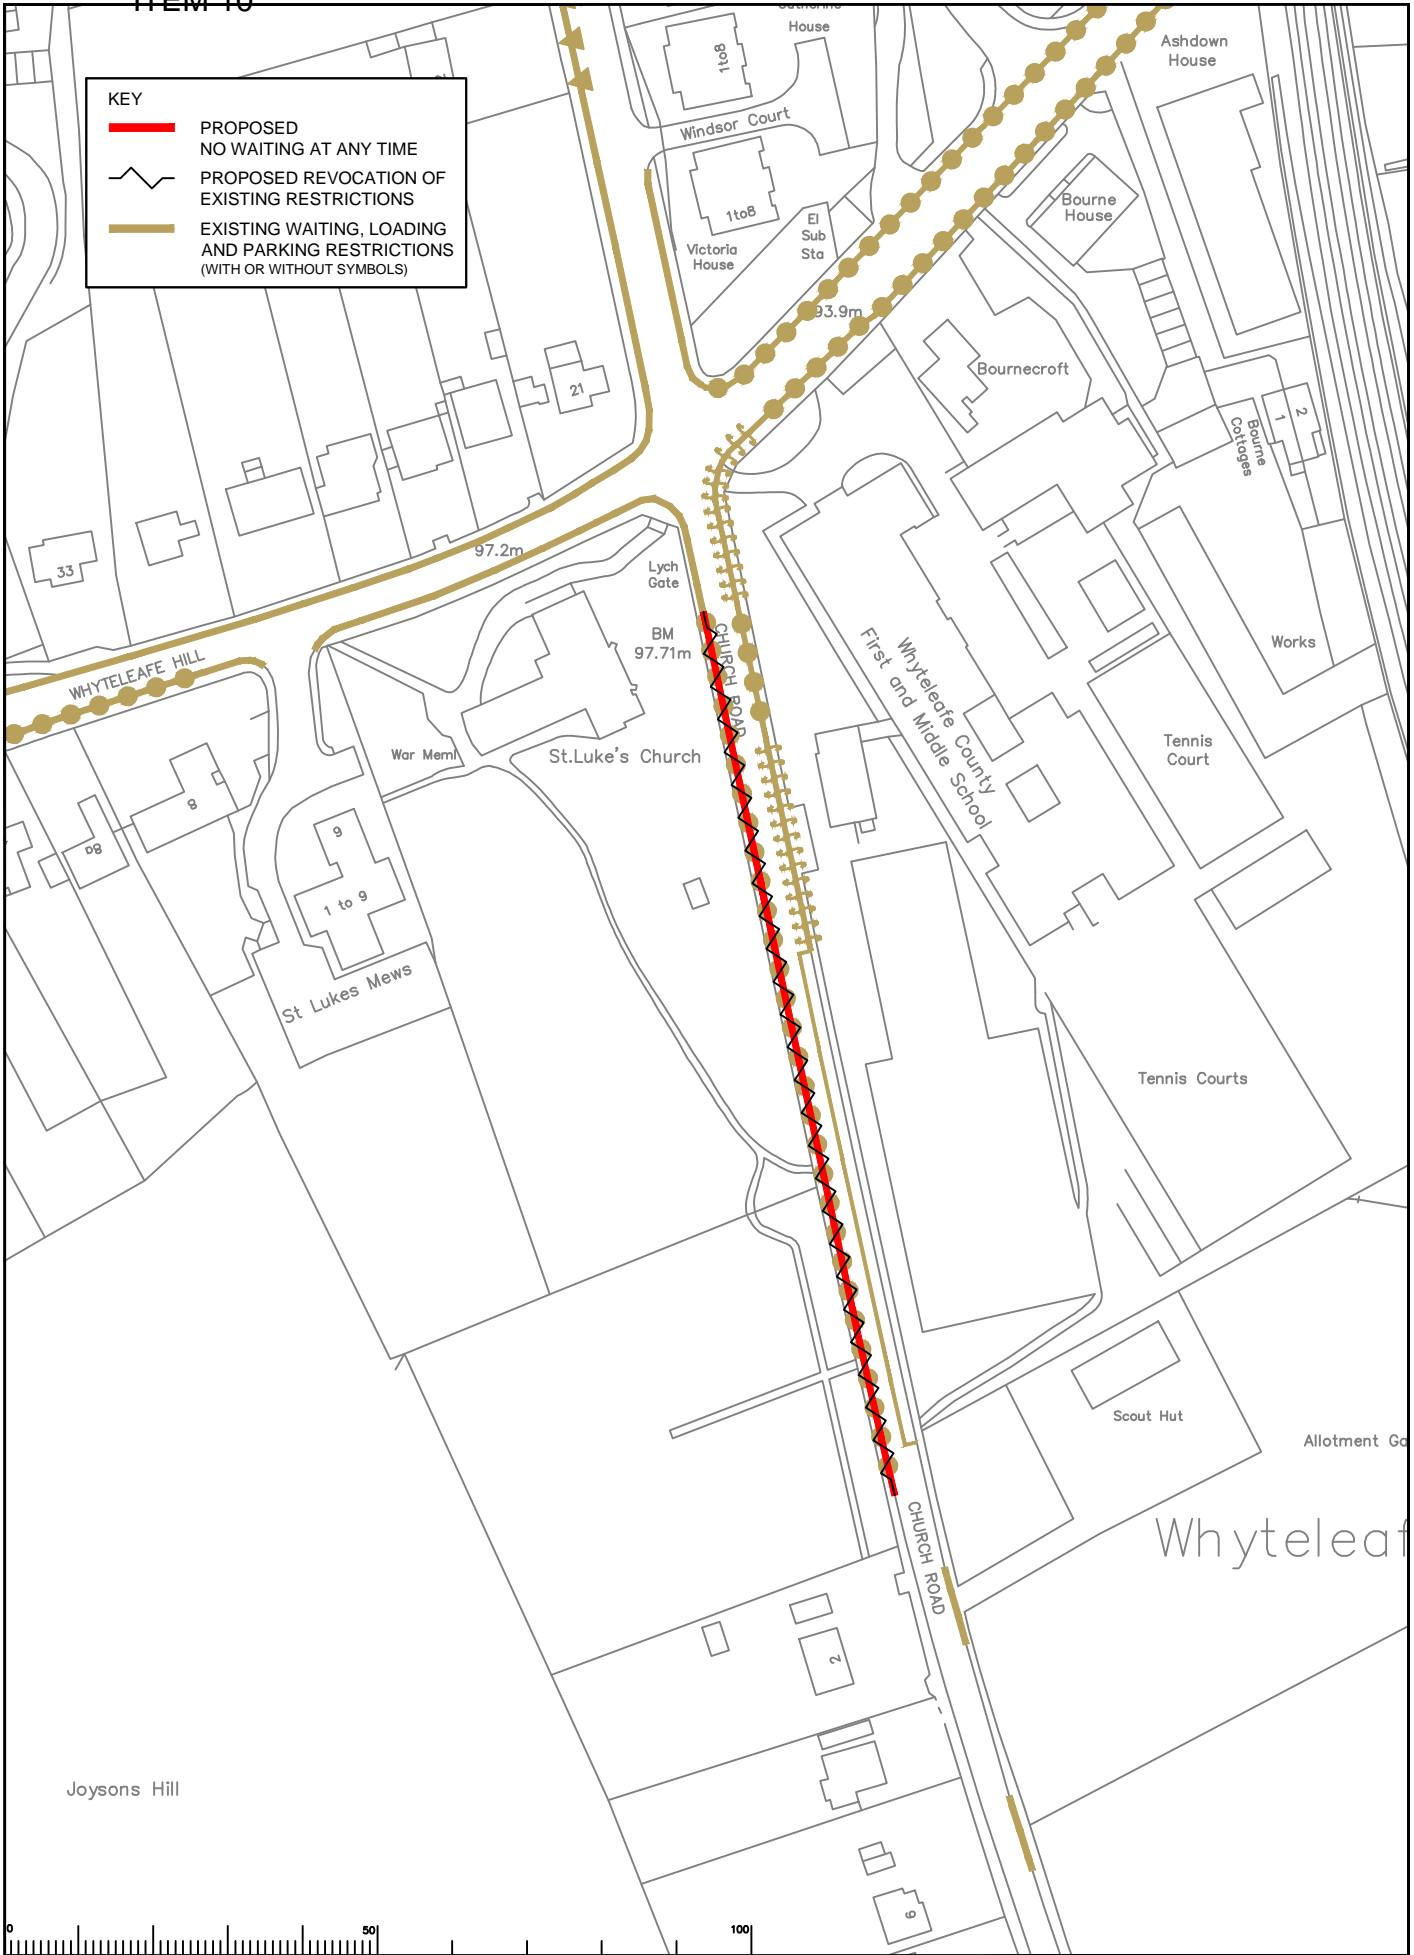

Rev	Description	Drawn	Sig.	Date	Chkd	Sig.	Date	Appr	Sig.	Date

North Point

Scale 1:1250

Small text: "Small text in the bottom left corner, likely a disclaimer or copyright notice."

 Checked by: AH, Date: 02.15

 Drawn by: RH, Date: 02.15

 Approved by: DC, Date: 02.15

 Project: Tandridge 2015 Parking Review

 Drawing: Proposed waiting, parking, and loading restrictions

 Sheet: Church Road Whyteleaf

SURREY COUNTY COUNCIL

Sustainable Development

Surrey Highways

Project No. _____

Contract No. _____


Sheet No. **33**

Revision No. _____

COMMITTEE

KEY

- PROPOSED NO WAITING AT ANY TIME
- PROPOSED NO WAITING MON - FRI 10AM - 11AM
- EXISTING WAITING, LOADING AND PARKING RESTRICTIONS (WITH OR WITHOUT SYMBOLS)

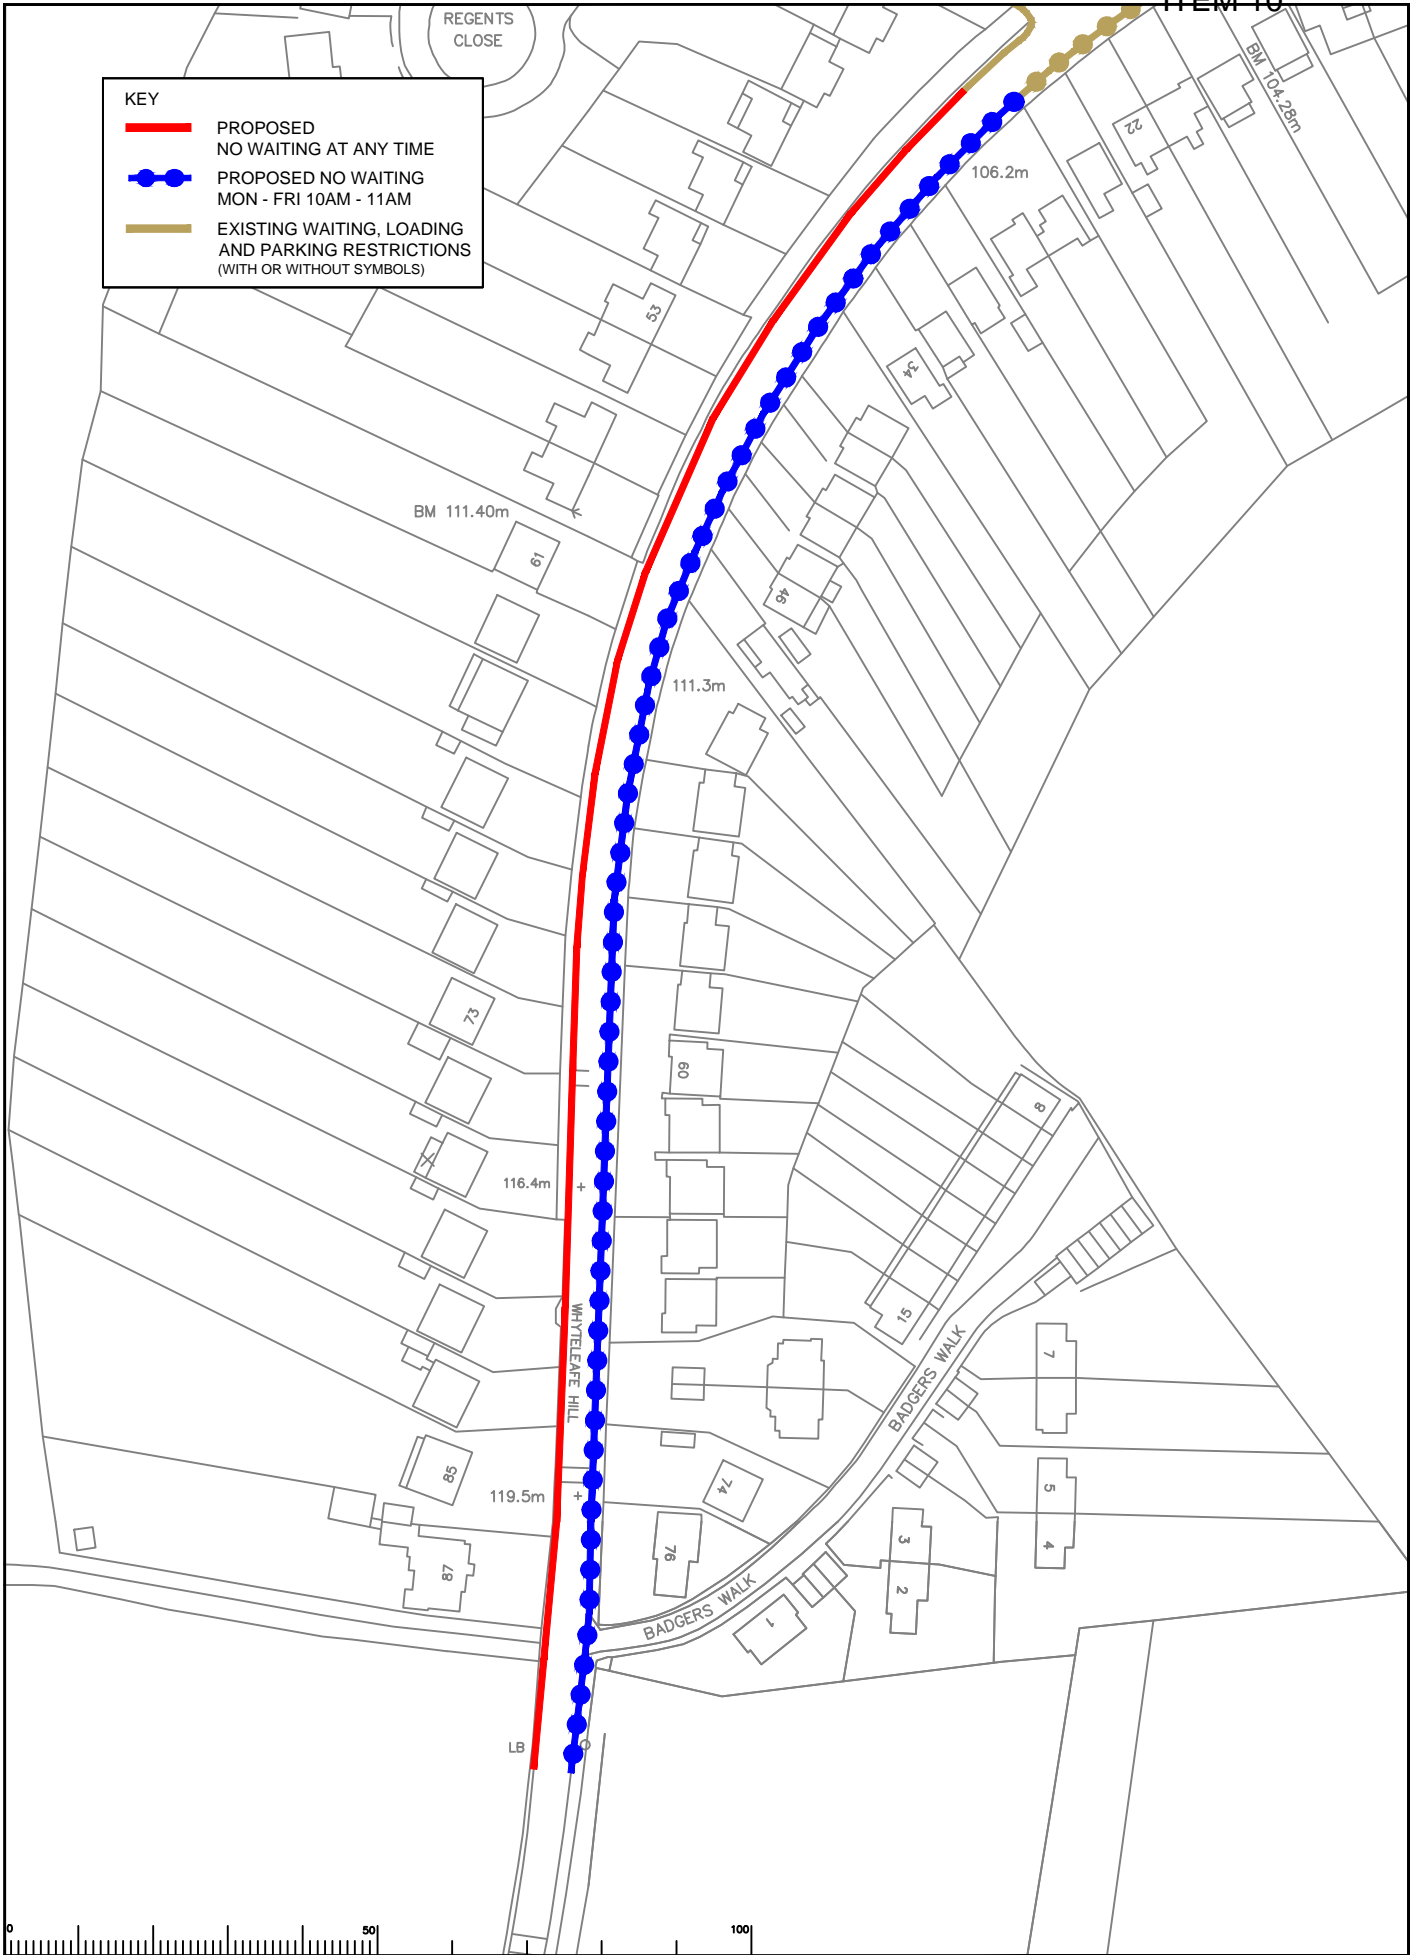

Rev	Description	Drawn	Sig.	Date	Chkd	Sig.	Date	Appr	Sig.	Date

North Point

Scale 1:1250

Small text: "I would like to see the proposed parking spaces with the intention of the Director of Highways..."

Drawn by: AH, Sig. AH, Date: 02.15
 Checked by: RH, Sig. RH, Date: 02.15
 Approved by: DC, Sig. DC, Date: 02.15

Tandridge 2015 Parking Review
 Proposed waiting, parking, and loading restrictions

Whyteleafe Hill
 Whyteleafe

Page 101


SURREY COUNTY COUNCIL
 Sustainable Development
 Surrey Highways

Project No. []
 Contract No. []
 Drawing No. 34
 Revision []
 COMMITTEE

ITEM 10


KEY

- PROPOSED NO WAITING AT ANY TIME
- EXISTING WAITING, LOADING AND PARKING RESTRICTIONS (WITH OR WITHOUT SYMBOLS)

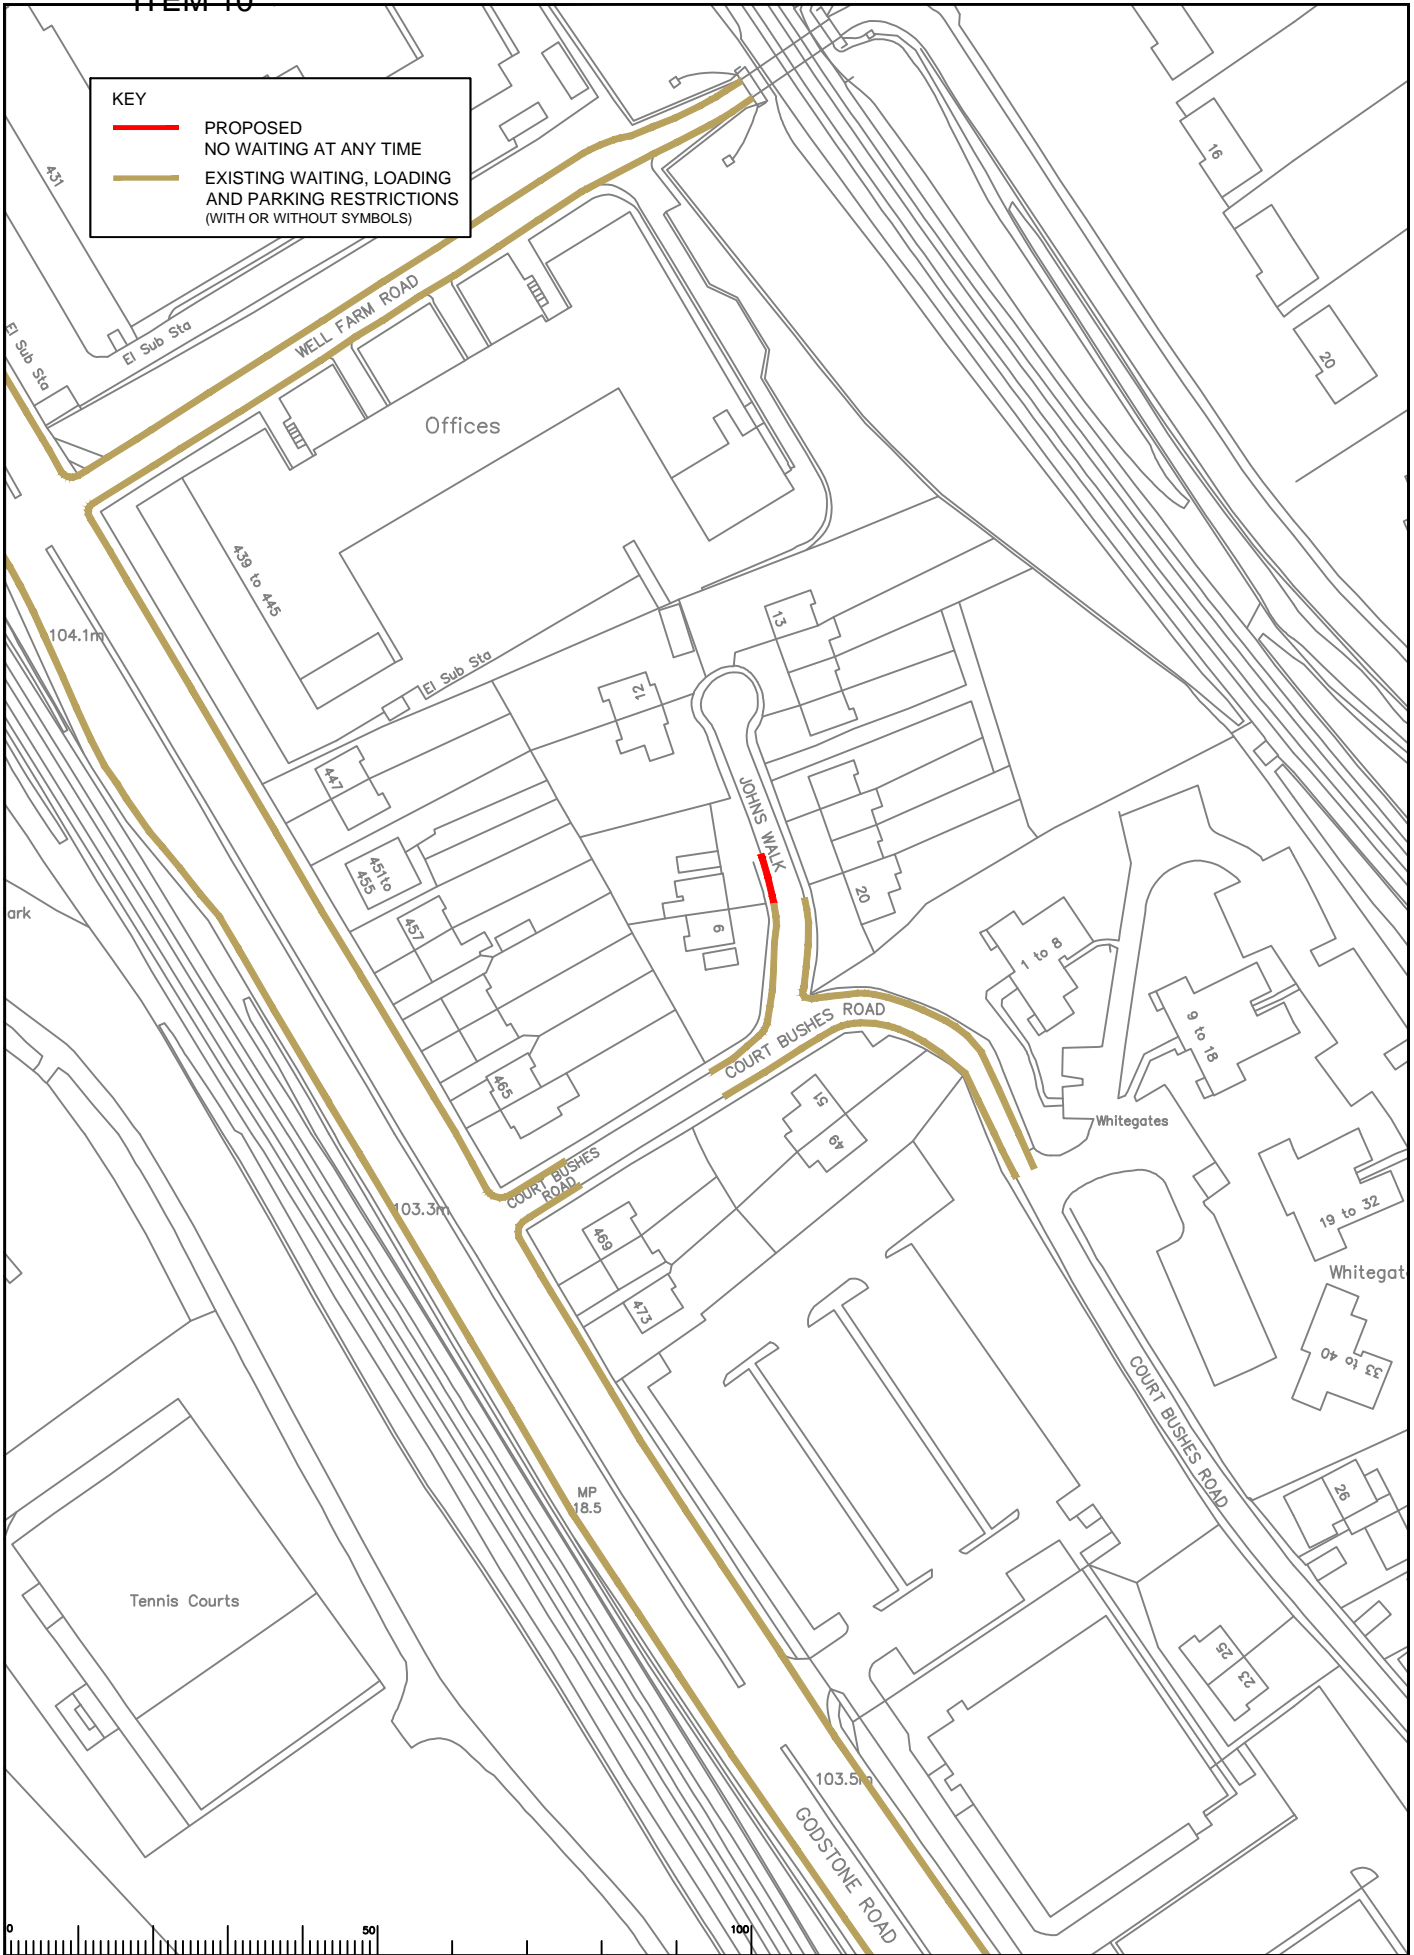

Rev	Description	Drawn	Sig.	Date	Chkd	Sig.	Date	Appr	Sig.	Date

Scale 1:1250

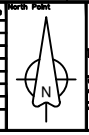

© 2015 Surrey County Council. All rights reserved. This document is the property of Surrey County Council and may not be reproduced or transmitted in any form or by any means, electronic or mechanical, including photocopying, recording, or by any information storage and retrieval system, without the prior written permission of Surrey County Council. LA 07/2015 1000.

Drawn by AH Date 02.15
 Checked by RH Date 02.15
 Approved by DC Date 02.15




Tandridge 2015 Parking Review
 Proposed waiting, parking, and loading restrictions


Johns Walk
Whyteleafe

SURREY COUNTY COUNCIL
 Sustainable Development
 Surrey Highways

Project No. []
 Contract No. []
 Drawing No. **35**
 Revision []
COMMITTEE


KEY

-  PROPOSED BLUE BADGE HOLDERS ONLY 3HRS NO RETURN WITHIN 1HR
-  PROPOSED REVOCATION OF EXISTING RESTRICTIONS
-  EXISTING WAITING, LOADING AND PARKING RESTRICTIONS (WITH OR WITHOUT SYMBOLS)

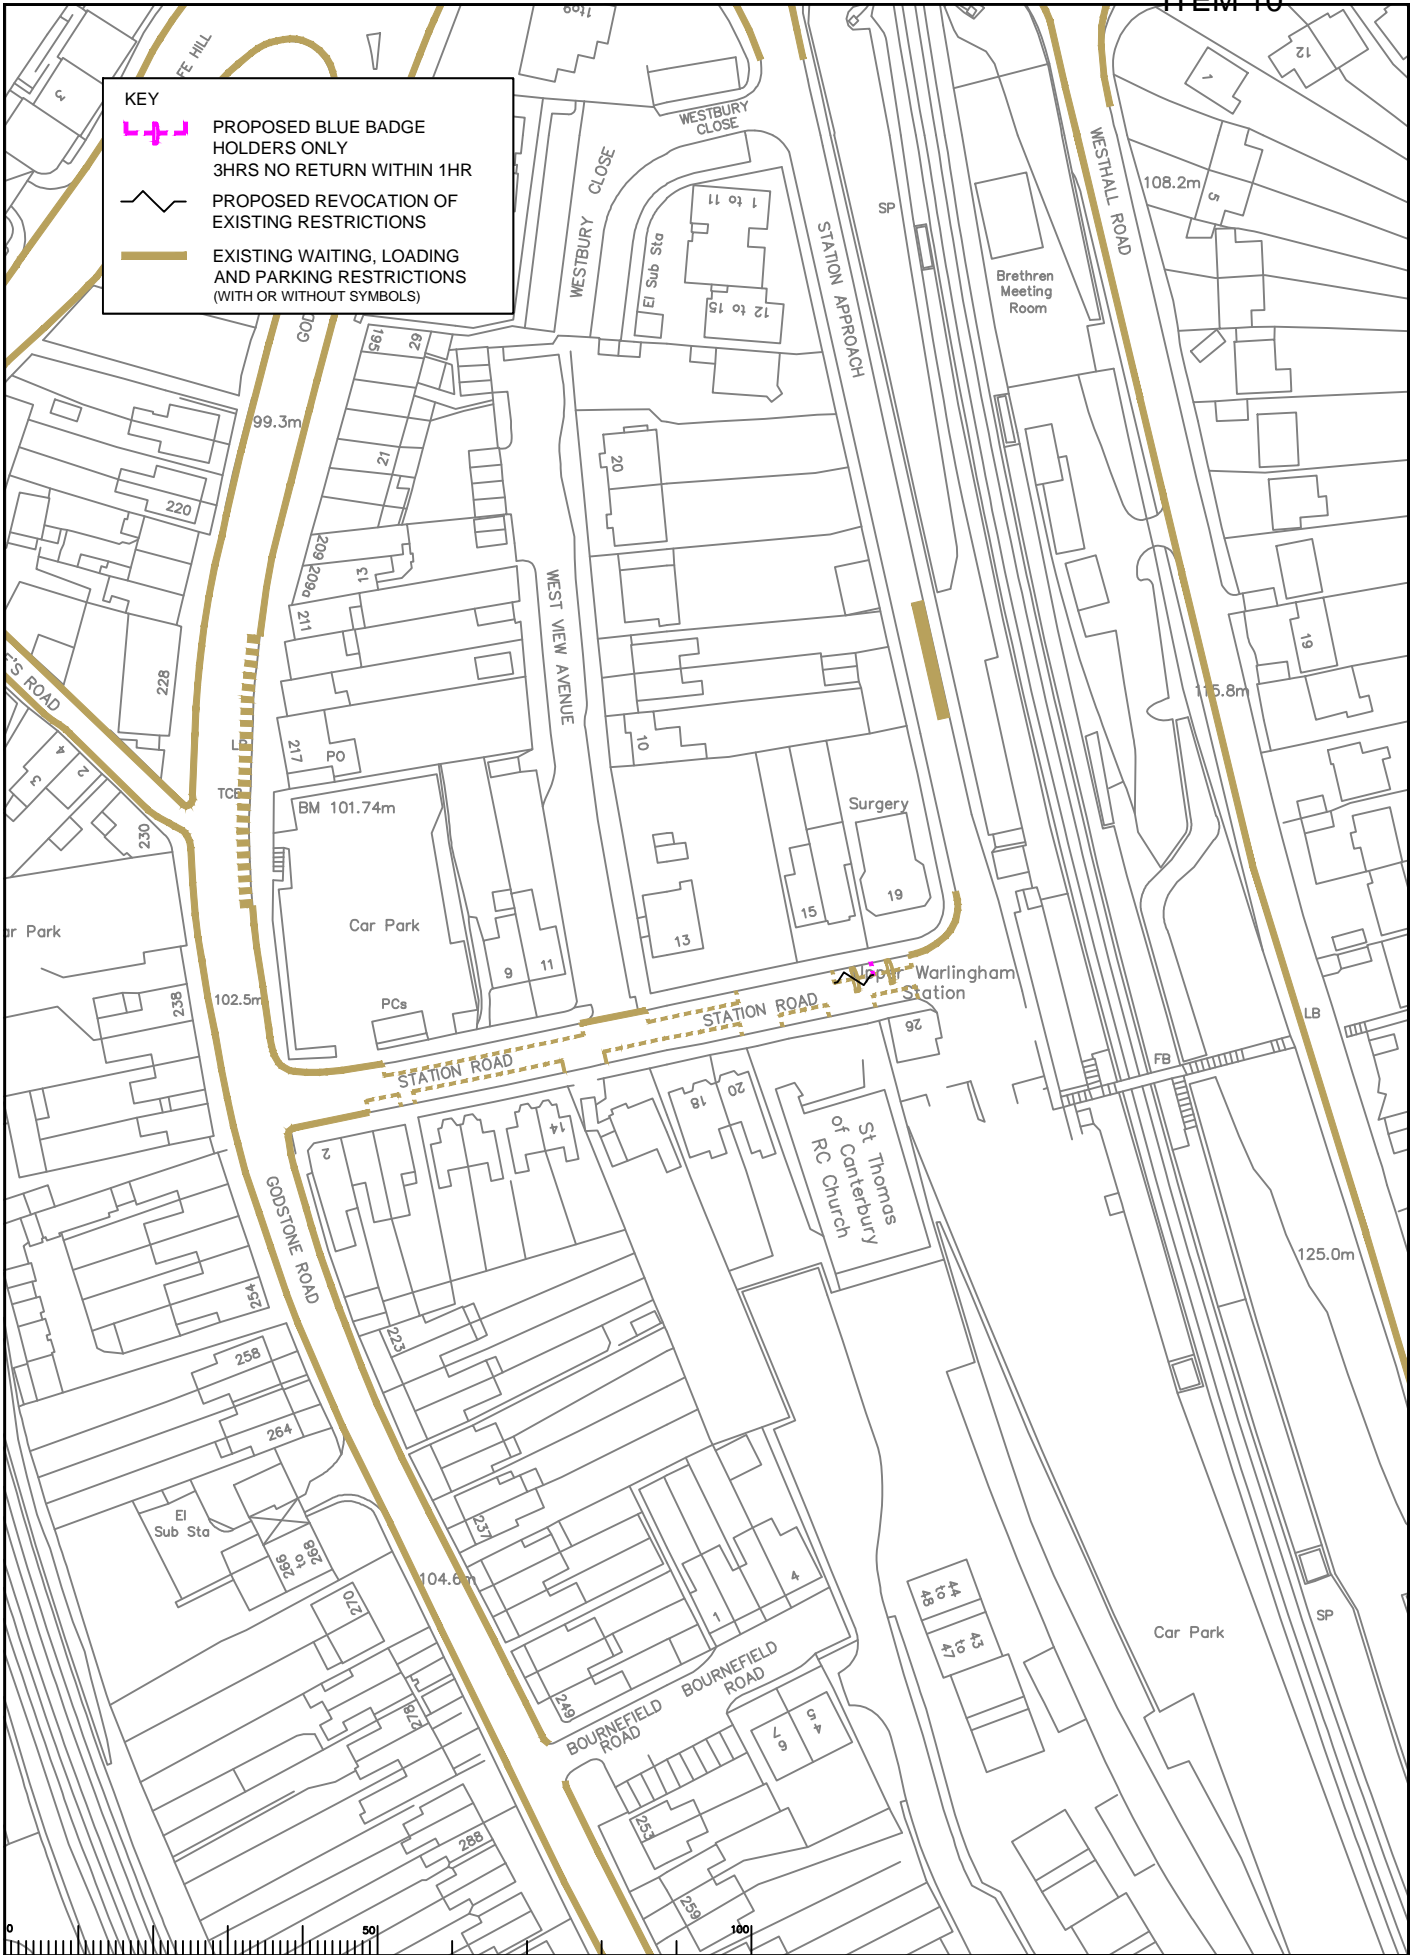

Rev	Description	Drawn	Sig.	Date	Chkd	Sig.	Date	Appr	Sig.	Date

North Point



Scale 1:1250


© Crown Copyright and the Ordnance Survey (OS) 2015. All rights reserved. This document is the property of Surrey County Council and may not be reproduced or transmitted in any form or by any means, electronic, mechanical, photocopying, recording, or by any information storage and retrieval system, without the prior written permission of Surrey County Council. LA 070272 1000.

Drawn by AH Sig. AH Date 02.15
 Checked by RH Sig. RH Date 02.15
 Approved by DC Sig. DC Date 02.15

Tandridge 2015 Parking Review
 Proposed waiting, parking, and loading restrictions

Station Road
 Whyteleafe

Project No. 36
 Drawing No. 36
 SHEET OF



SURREY COUNTY COUNCIL
 Sustainable Development
 Surrey Highway

Project No. 36
 Drawing No. 36
 COMMITTEE

This page is intentionally left blank