

Key to Existing Restriction Types Displayed

-  No Waiting At Any Time
-  No Waiting Mon-Sat 8.30am-6pm
-  Limited Waiting 20 Mins No Return 30 Mins Mon-Sat 8am-7pm

Reproduced from Ordnance Survey Material.  
HMSO Crown Copyright. All rights reserved.  
Guildford Borough Council  
Licence No: 100019625, 2015



DRAWING TITLE  
Draft proposals -  
Shalford  
(Plan 1 of 4)


SCALE 1 : 1500 at A3

DATE 01/06/2015


DRAWING No. GBC/APH/ShalfordProp1RevA

DRAWN BY ANDREW HARKIN


ITEM 15

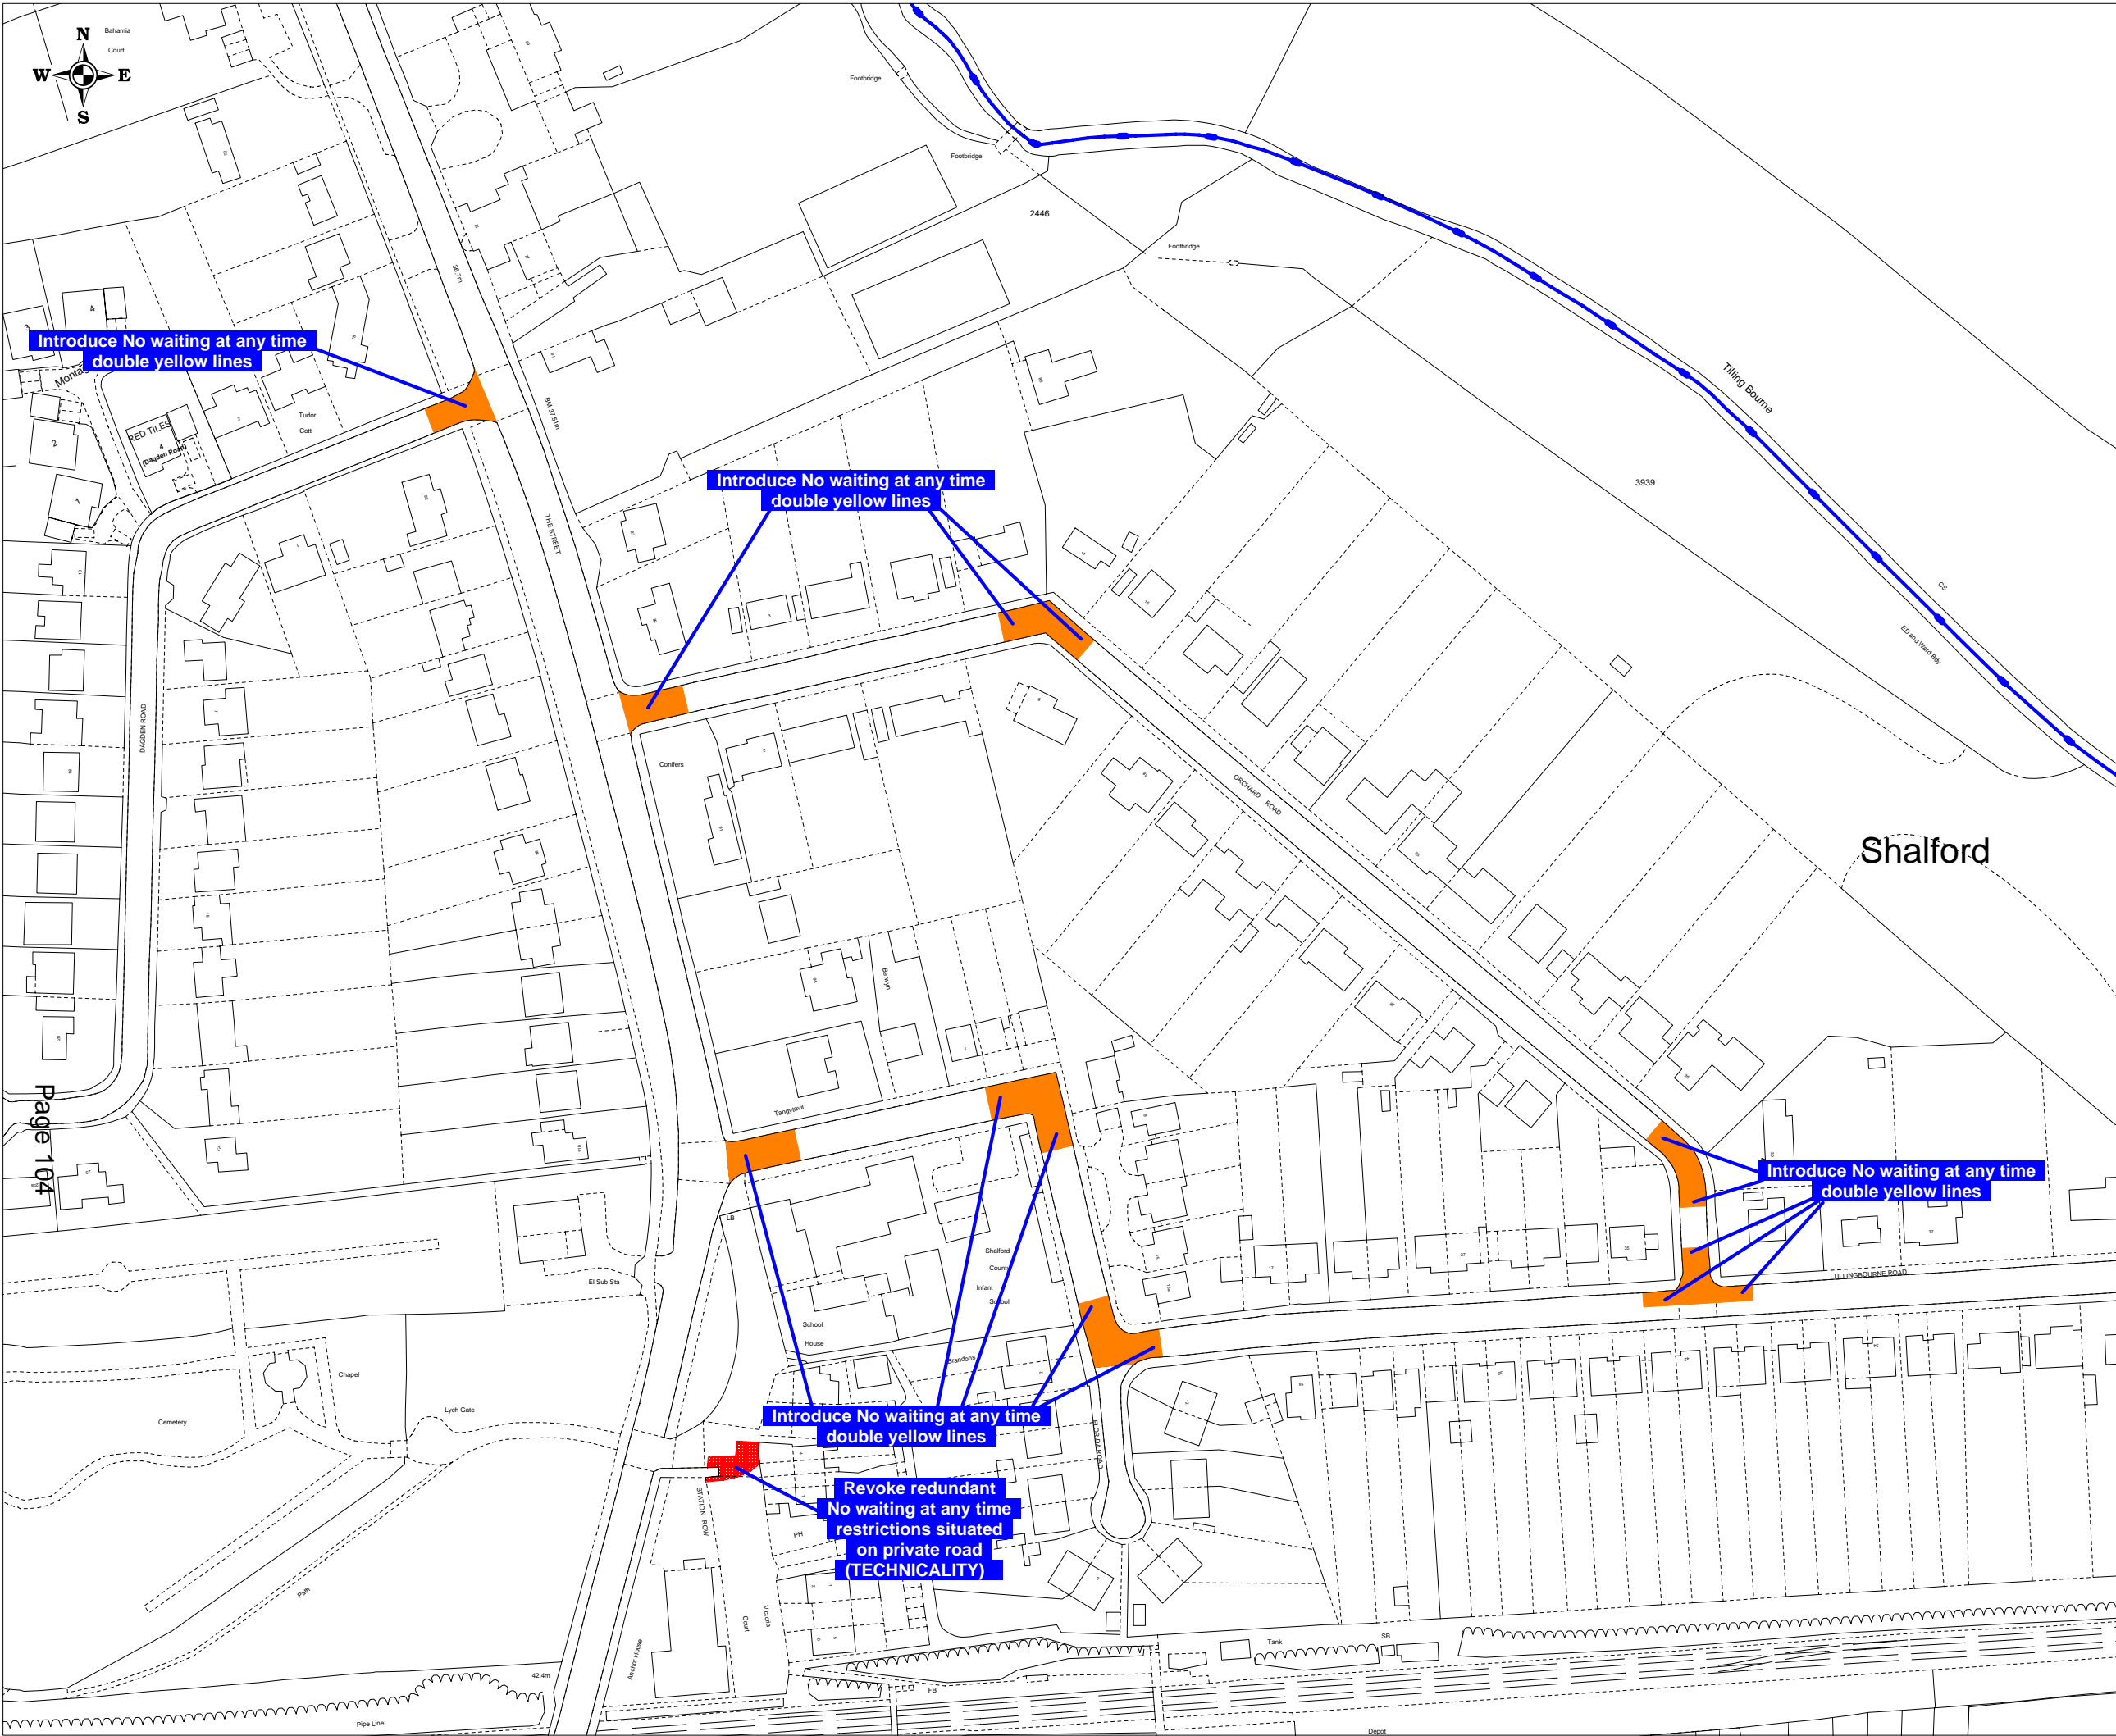


Key to Restriction Types Displayed

 No Waiting At Any Time

Reproduced from Ordnance Survey Material.  
HMSO Crown Copyright. All rights reserved.  
Guildford Borough Council  
Licence No: 100019625, 2015



SURREY  
COUNTY COUNCIL




GUILDFORD  
BOROUGH



DRAWING TITLE

Draft proposals -  
Shalford  
(plan 2 of 4)

SCALE	1 : 1500 at A3
DATE	18/05/2015
DRAWING No.	GBC/APH/ShalfordProp2
DRAWN BY	ANDREW HARKIN

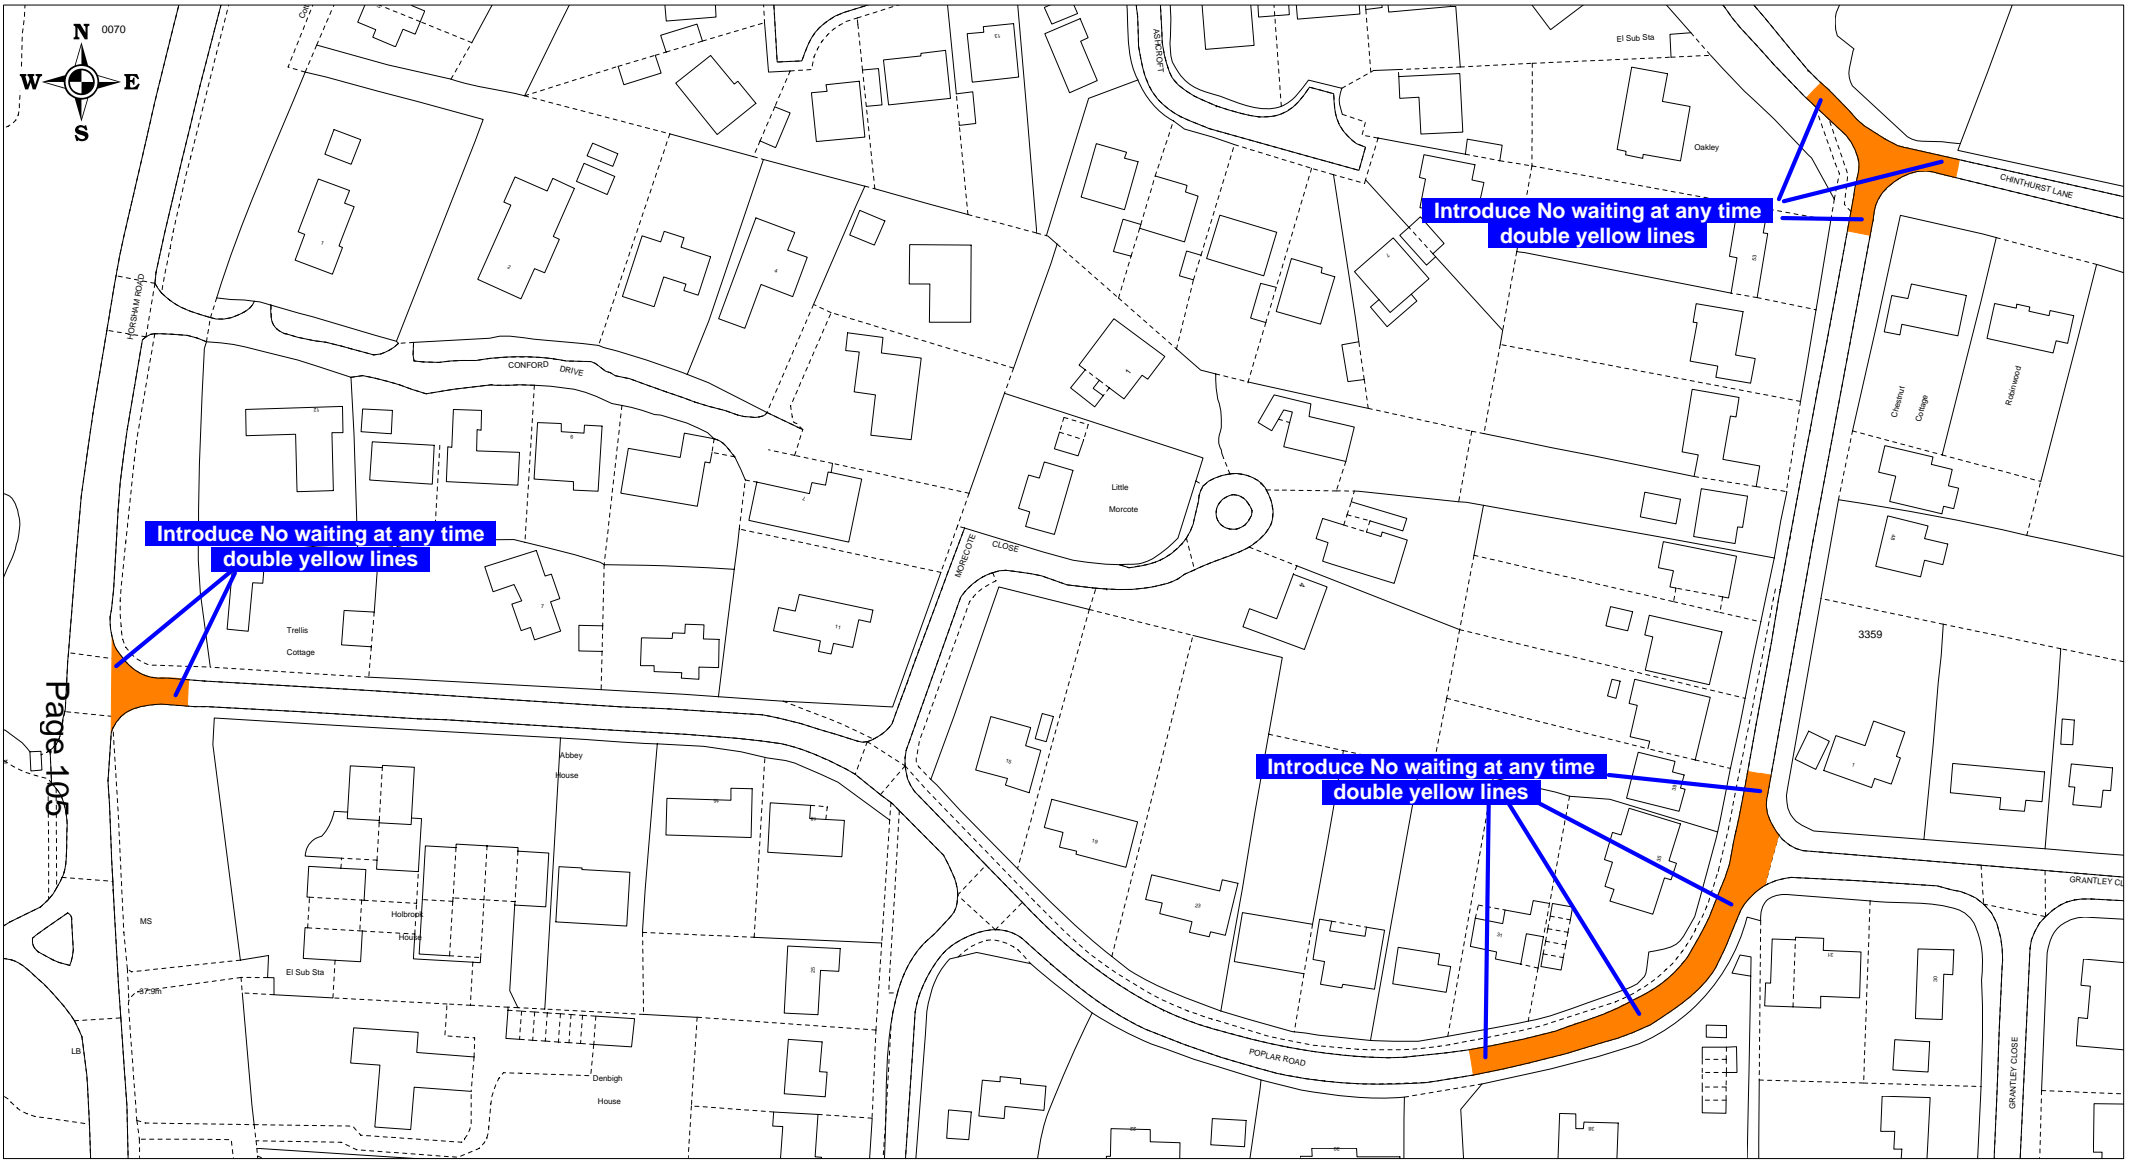



 <b>GUILDFORD</b> B O R O U G H	 <b>SURREY</b> COUNTY COUNCIL	Reproduced from Ordnance Survey Material. HMSO Crown Copyright. All rights reserved. Guildford Borough Council Licence No. 100019625, 2015	SCALE	1 : 1500 at A4	ITEM 15
		Draft proposals - Shalford (plan 3 of 4)	DATE	01/06/2015	
			DRAWING No.	GBC/APH/ShalfordProp3	
			DRAWN BY	ANDREW HARKIN	

