

KEY

— PROPOSED
NO WAITING AT ANY TIME

— EXISTING WAITING, LOADING
AND PARKING RESTRICTIONS
(WITH OR WITHOUT SYMBOLS)

Notes

Page 10

Rev.	Description	Drwn	Sig.	Date	Chkd	Sig.	Date	Appr	Sig.	Date
A	RESTRICTIONS AMENDED	CAH	CAH	11.13	JAR	JAR	11.13	RH	RH	11.13
B	RESTRICTIONS AMENDED	CAH	CAH	06.15	JAR	JAR	06.15	RH	RH	06.15

North Point

Based upon the Ordnance Survey mapping with the permission of the Controller of Her Majesty's Stationery Office. © Crown copyright. Unauthorised reproduction infringes Crown copyright and may lead to prosecution or civil proceedings. Surrey County Council LA 07872 1998.

Drawn by	SDC	Sig.	SDC	Date	03.07
Checked by	TPC	Sig.	TPC	Date	03.07
Approved by	TPC	Sig.	TPC	Date	03.07

Project

WAVERLEY DPE
FARNHAM

Implemented Traffic Orders


SHEET OF


Project No. 3282/WAV

Contract Sheet No. 24037

Rev. B

Classification PROPOSAL

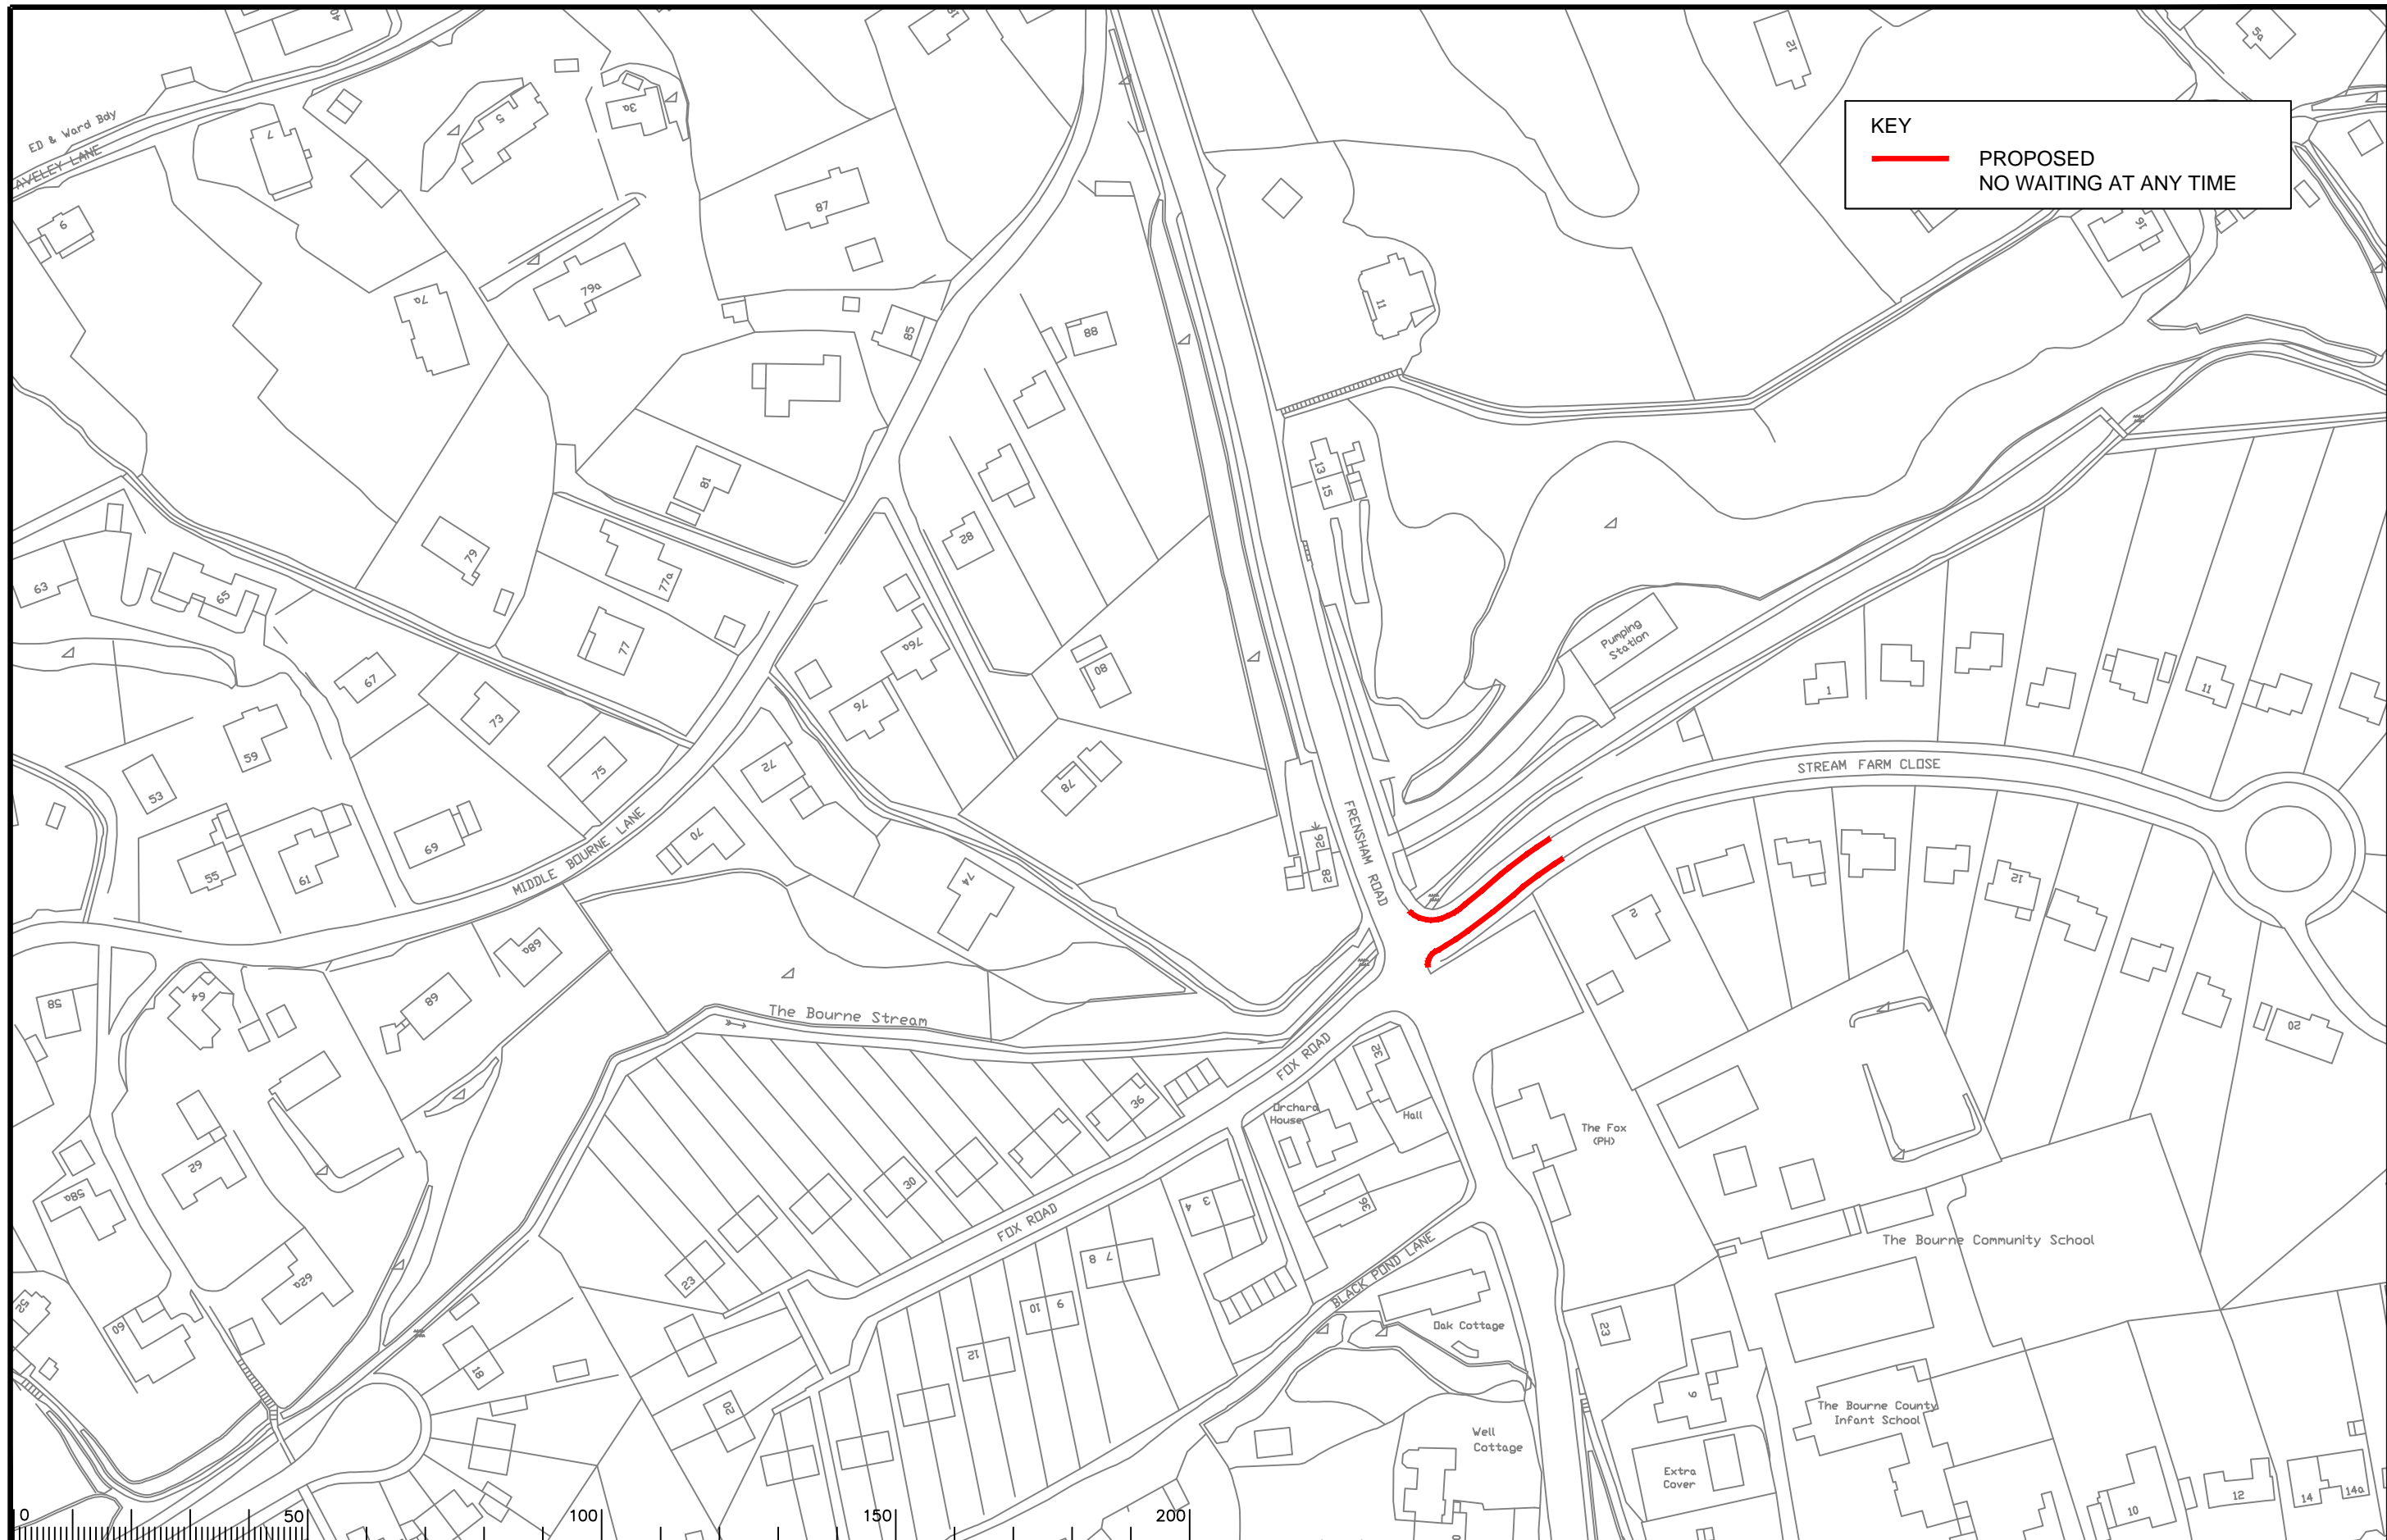

KEY
 **PROPOSED**
NO WAITING AT ANY TIME



Notes

Rev.	Description	Drwn	Sig.	Date	Chkd	Sig.	Date	Appr	Sig.	Date



Based upon the Ordnance Survey mapping with the permission of the Controller of Her Majesty's Stationery Office. © Crown copyright. Unauthorised reproduction infringes Crown copyright and may lead to prosecution or civil proceedings. Surrey County Council LA 078572 1998.
 Drawn by CAH Sig. CAH Date 06.15
 Checked by JAR Sig. JAR Date 06.15
 Approved by RH Sig. RH Date 06.15

Project	WAVERLEY DPE LOWER BOURNE		Project No.	3282/WAV
Drawing	IMPLEMENTED TRAFFIC ORDERS		Contract Sheet No.	24130
			Rev.	-
			Classification	PROPOSAL
SHEET OF				

