




KEY

- PROPOSED NO WAITING AT ANY TIME
- EXISTING WAITING, LOADING AND PARKING RESTRICTIONS (WITH OR WITHOUT SYMBOLS)

Notes

Rev.	Description	Drwn	Sig.	Date	Chkd	Sig.	Date	Appr	Sig.	Date
A	LINETYPES AMENDED AND SYMBOLS ADDED	SDC	SDC	24.01.08	TPC	TPC	24.01.08	TPC	TPC	24.01.08
B	RESTRICTIONS AMENDED	CAH	CAH	06.15	JAR	JAR	06.15	RH	RH	06.15

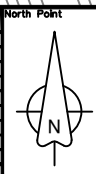


Based upon the Ordnance Survey mapping with the permission of the Controller of Her Majesty's Stationery Office. © Crown copyright. Unauthorised reproduction infringes Crown copyright and may lead to prosecution or civil proceedings. Surrey County Council LA 078572 1998.

Drawn by: JR, Date: 02.05
 Checked by originator: SDC, Date: 03.05
 Approved by: TPC, Date: 03.05

Project: Borough of Spelthorne
 Sunbury
 Implemented Traffic Orders



Project No. 3282/SPEL
 Contract Sheet No. 0117
 Drawing No. B
 Rev. B
 Classification: PROPOSAL

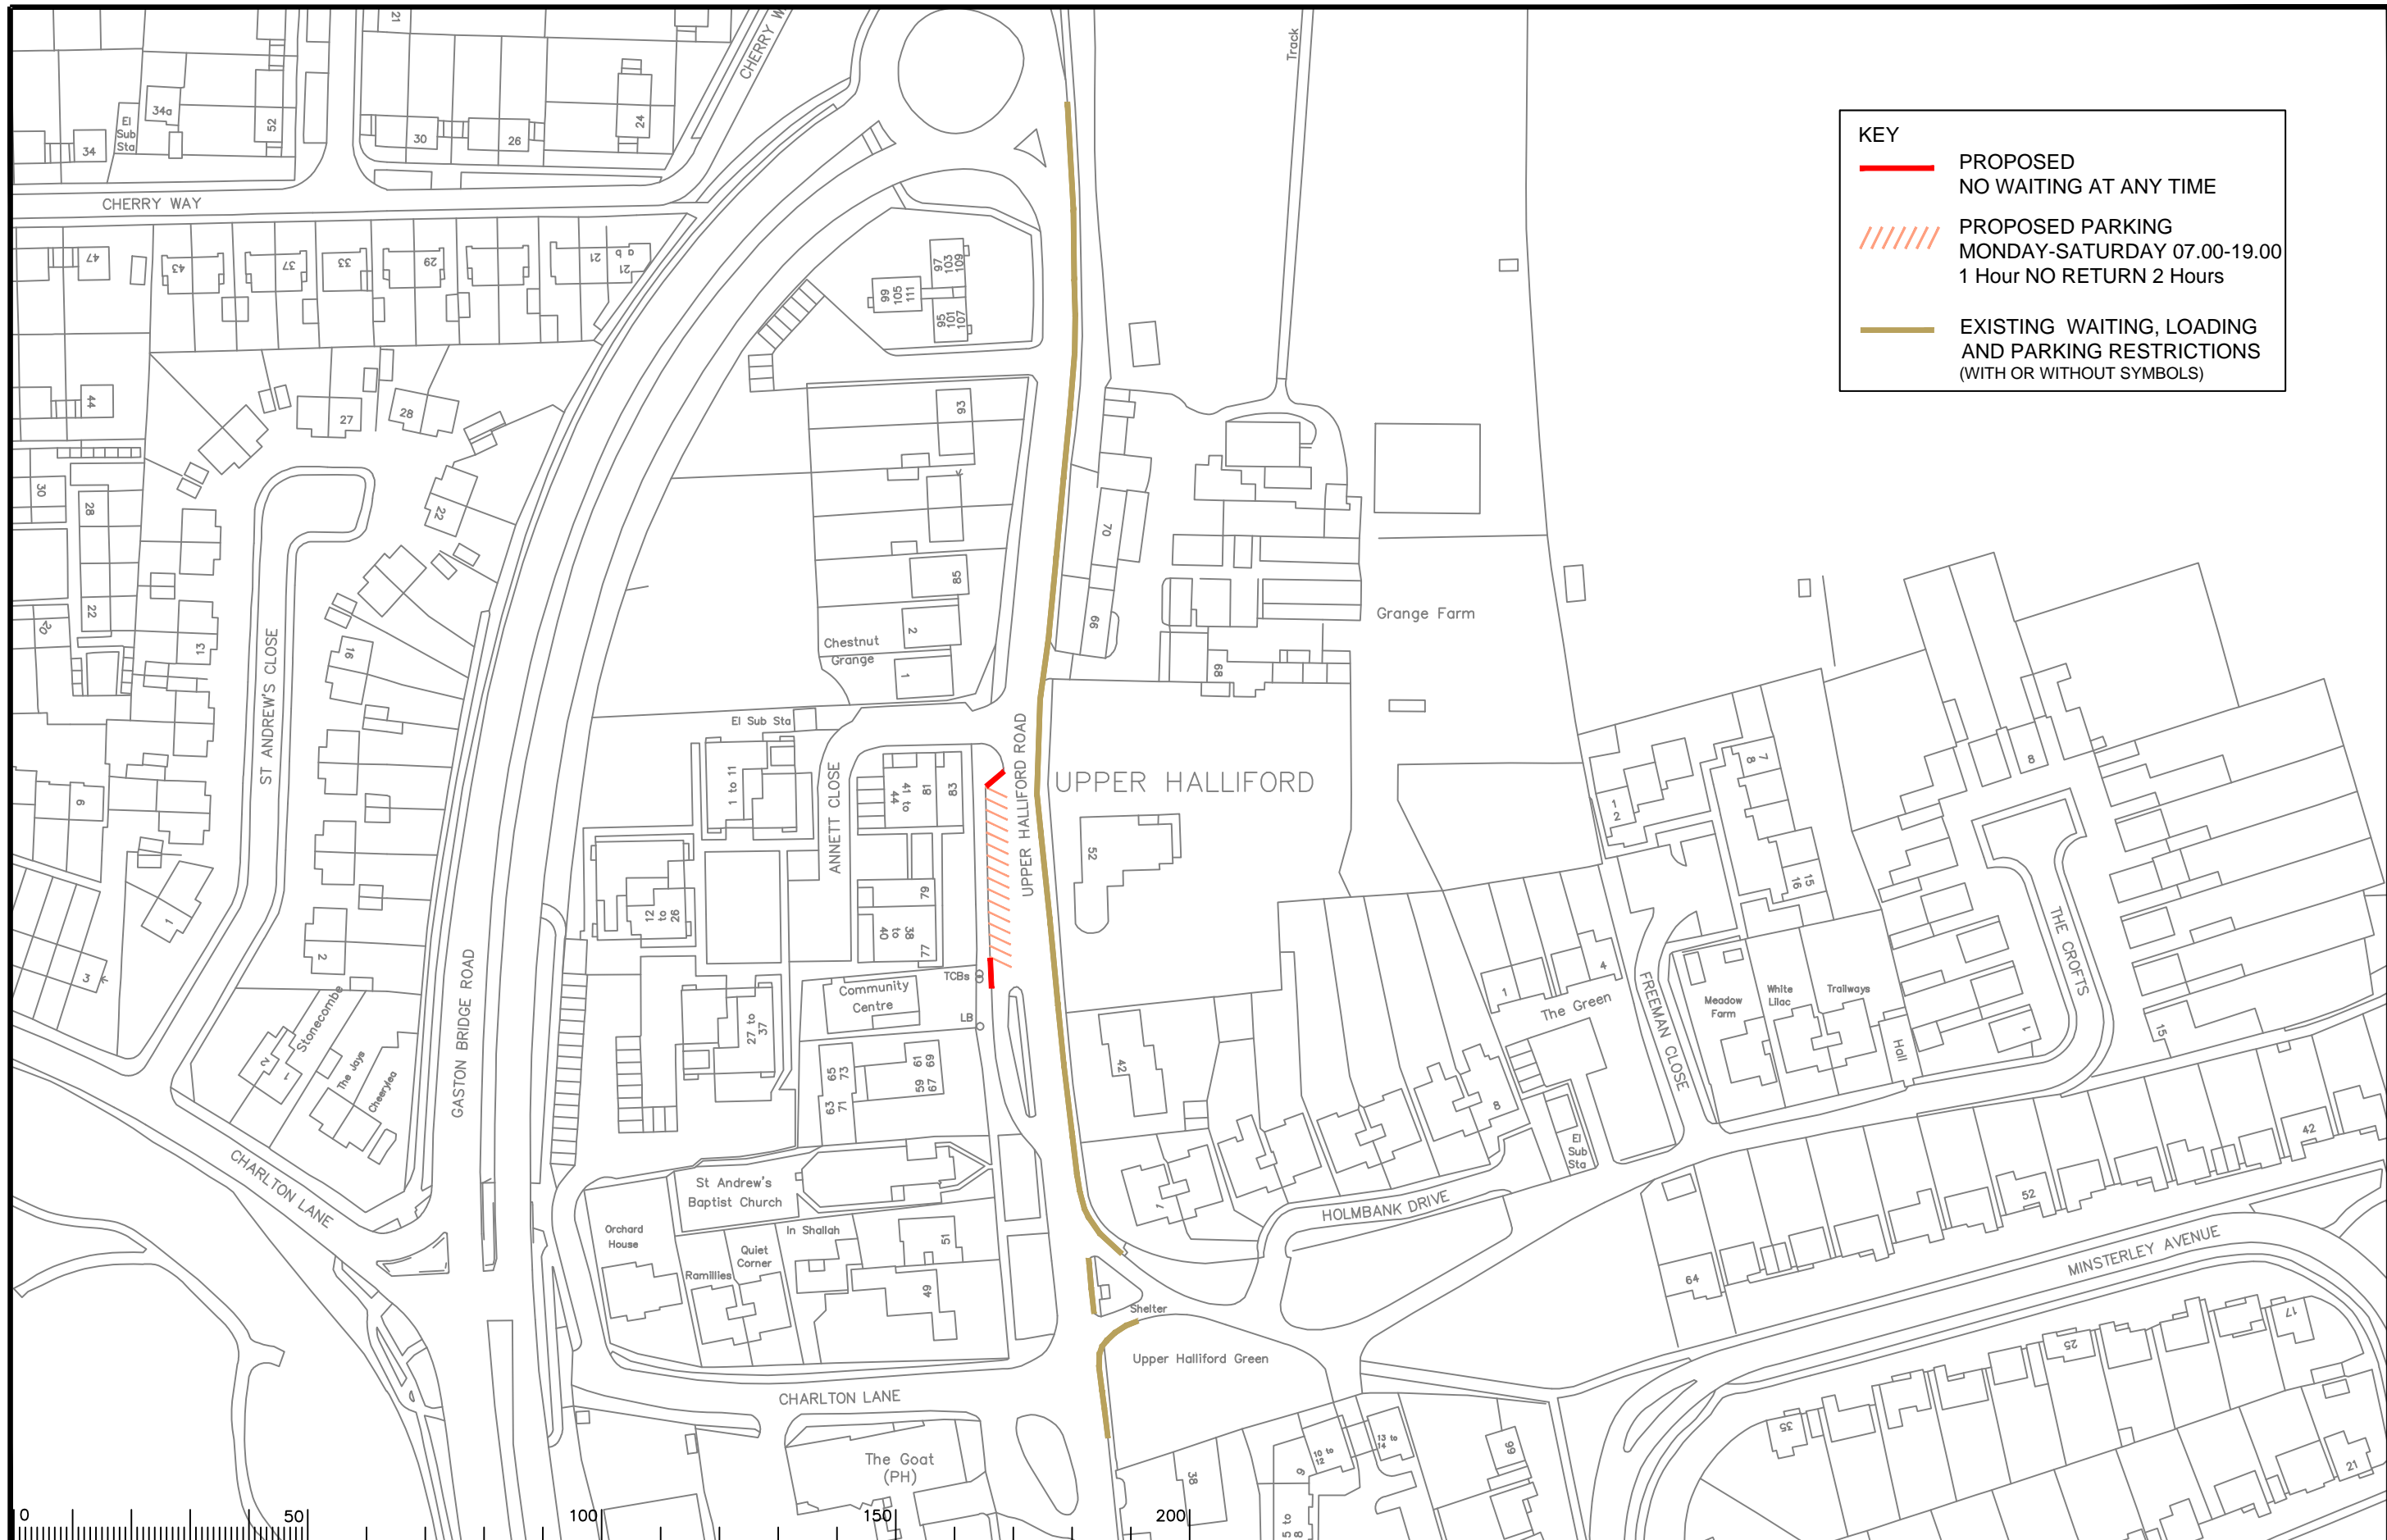

KEY

- PROPOSED NO WAITING AT ANY TIME
- //// PROPOSED PARKING MONDAY-SATURDAY 07.00-19.00
1 Hour NO RETURN 2 Hours
- EXISTING WAITING, LOADING AND PARKING RESTRICTIONS (WITH OR WITHOUT SYMBOLS)



Notes

Rev.	Description	Drwn	Sig.	Date	Chkd	Sig.	Date	Appr	Sig.	Date
A	RESTRICTIONS AMENDED	CAH	CAH	06.15	JAR	JAR	06.15	RH	RH	06.15

North Point

Based upon the Ordnance Survey mapping with the permission of the Controller of Her Majesty's Stationery Office. © Crown copyright. Unauthorised reproduction infringes Crown copyright and may lead to prosecution or civil proceedings. Surrey County Council LA 078572 1998.

Drawn by	CAH	Sig.	CAH	Date	02.14
Checked by	JAR	Sig.	JAR	Date	02.14
Approved by	RH	Sig.	RH	Date	02.14

Project
Borough of Spelthorne
Lower Sunbury
Implemented Traffic Orders

SURREY COUNTY COUNCIL
Sustainable Development
Head of Transportation
0118 854 000

Project No. 3282/SPEL
Contract Sheet No. 01113
Drawing No. 01113
Rev. A
Classification PROPOSAL