


KEY

- PROPOSED NO WAITING AT ANY TIME
- EXISTING WAITING, LOADING AND PARKING RESTRICTIONS (WITH OR WITHOUT SYMBOLS)

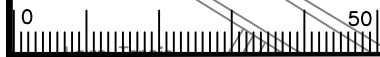

Notes

Rev.	Description	Drwn	Sig.	Date	Chkd	Sig.	Date	Appr	Sig.	Date
A	WAITING RESTRICTIONS AMENDED	SDC	SDC	29.07.08	SDC	SDC	29.07.08	TPC	TPC	29.07.08
B	RESTRICTIONS AMENDED	CAH	CAH	11.11	JAR	JAR	11.11	TPC	TPC	11.11
C	RESTRICTIONS AMENDED	CAH	CAH	05.13	PW	PW	05.13	RH	RH	05.13
D	RESTRICTIONS AMENDED	CAH	CAH	11.15	PW	PW	11.15	RH	RH	11.15


Project			
Drawn by	SDC	Sig.	SDC
Checked by	AM	Sig.	AM
Approved by	TPC	Sig.	TPC

HOOK HEATH DPE
WOKING
IMPLEMENTED TRAFFIC ORDERS

SURREY COUNTY COUNCIL
Sustainable Development

Project No. 3282WOK
Contract Sheet No. 20013
Rev. D
Classification: PROPOSAL

SHEET 13 of 13

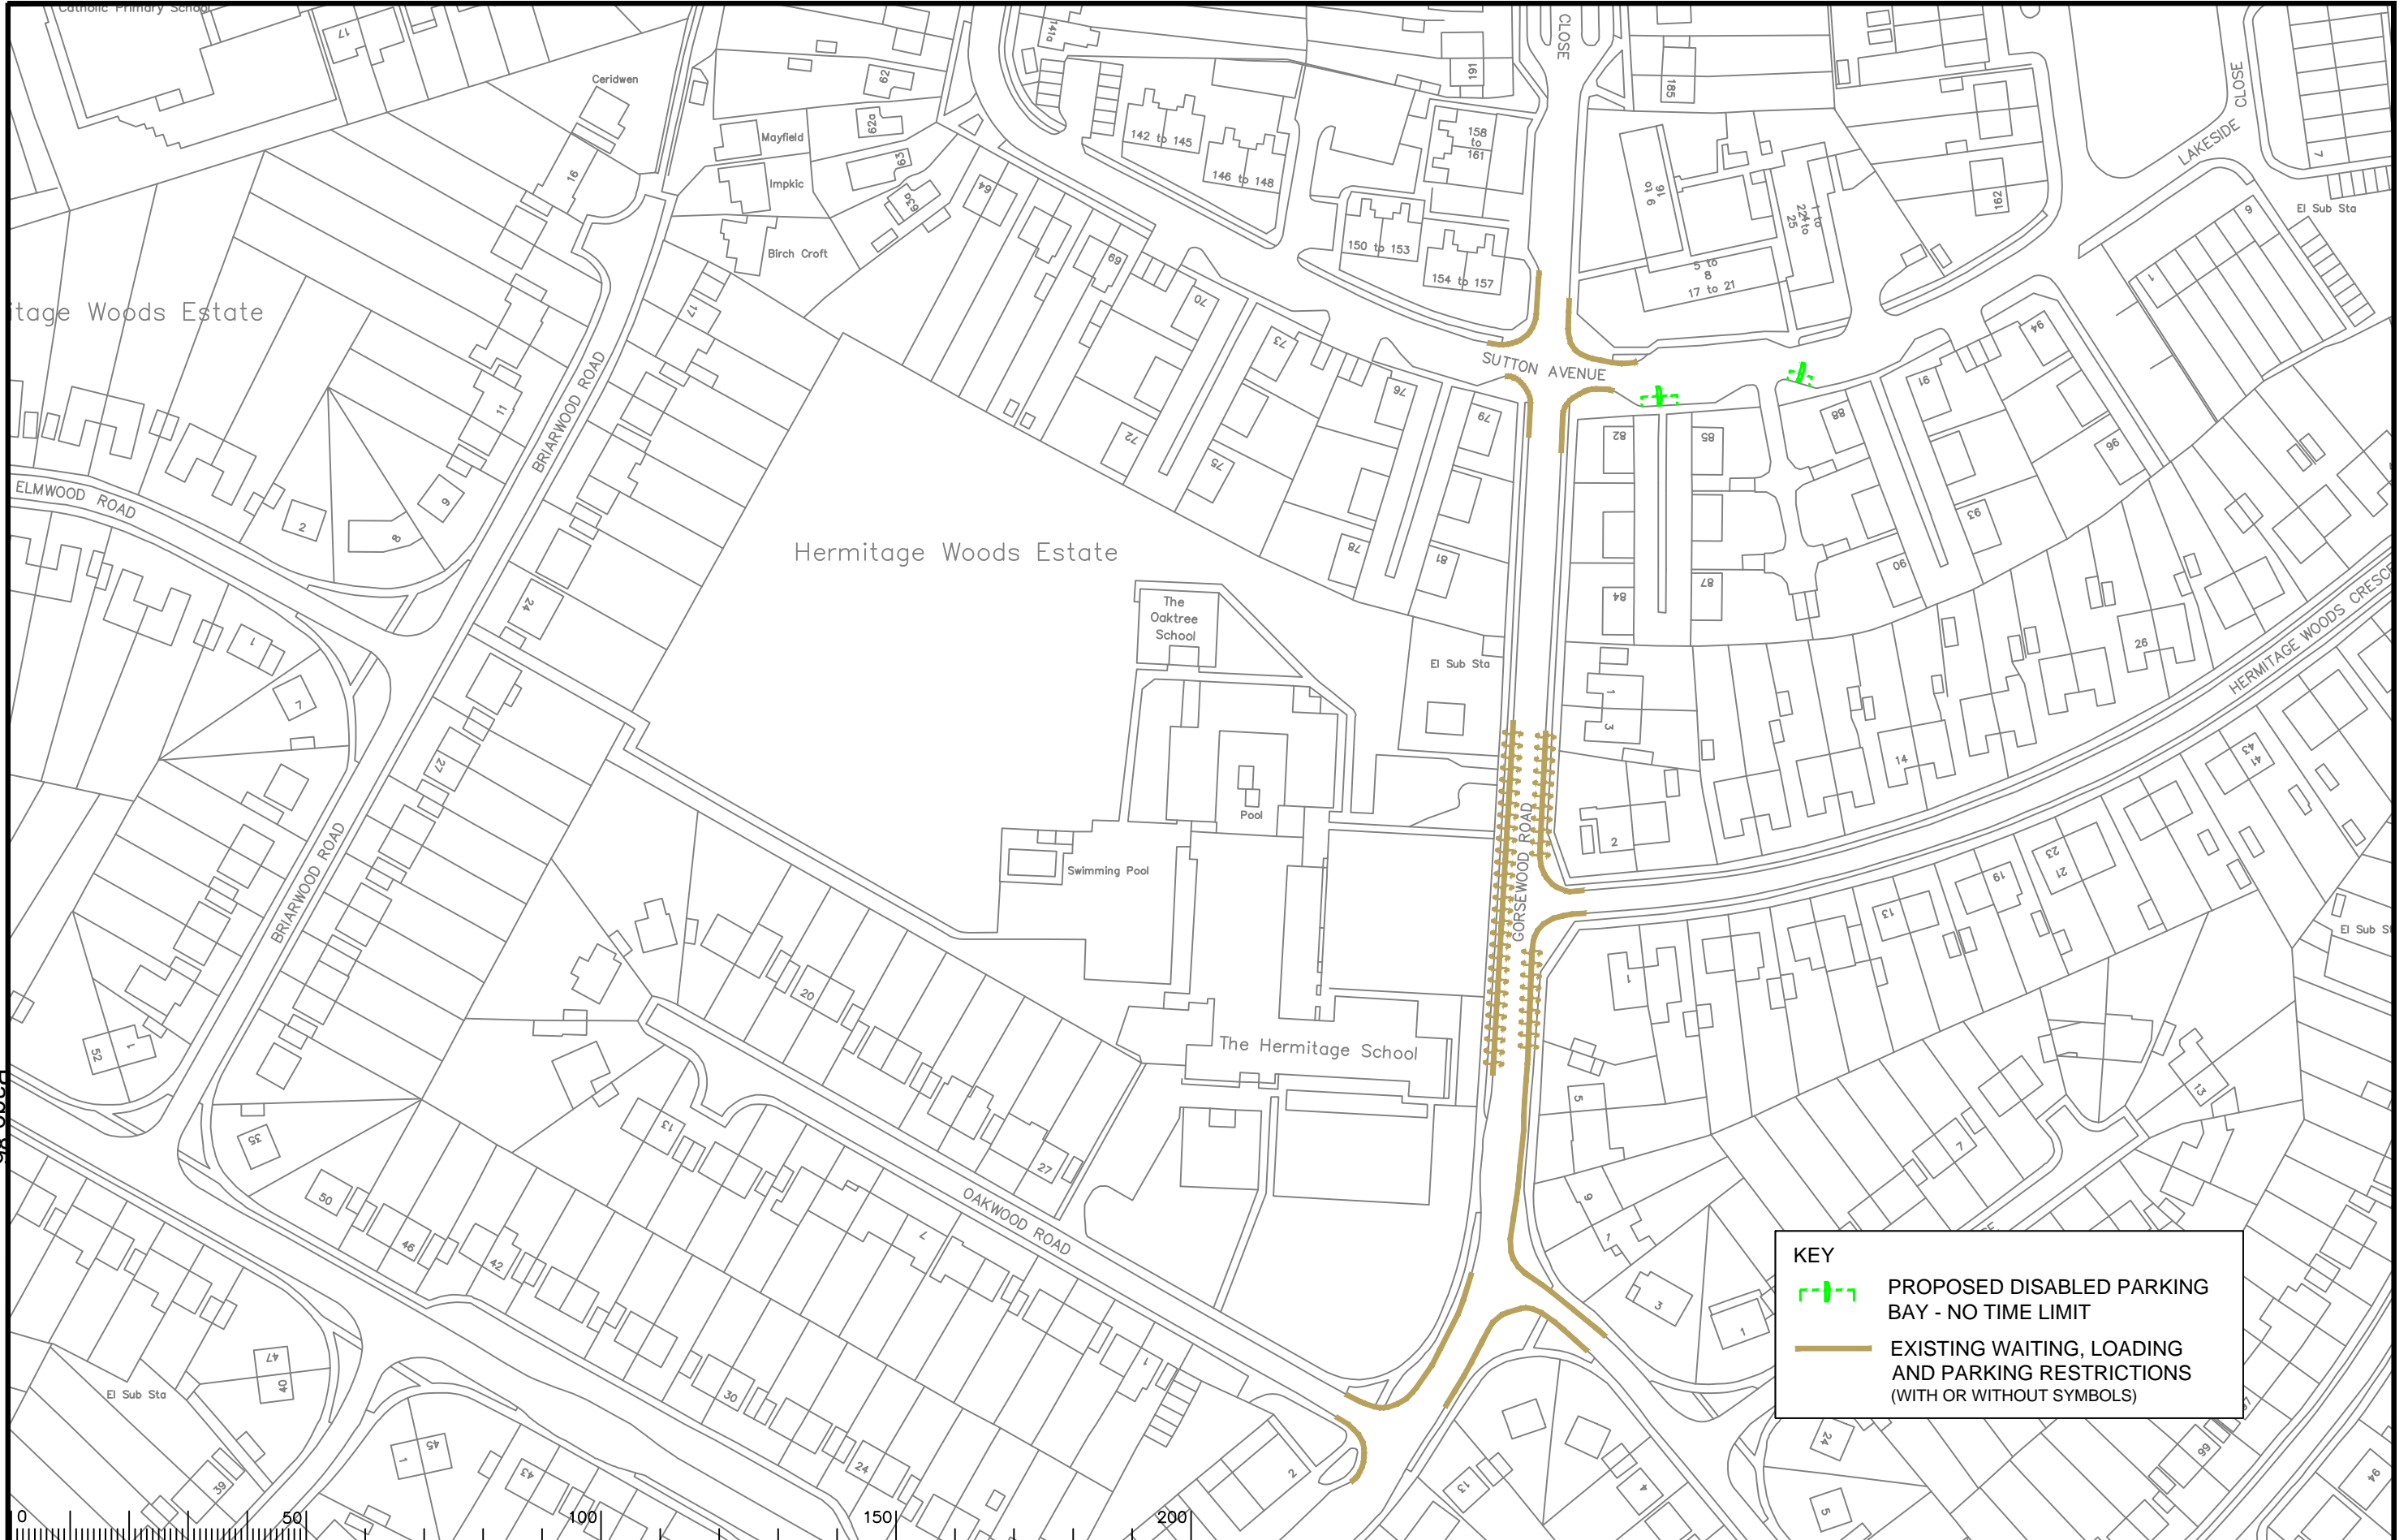

KEY

- PROPOSED DISABLED PARKING BAY - NO TIME LIMIT
- EXISTING WAITING, LOADING AND PARKING RESTRICTIONS (WITH OR WITHOUT SYMBOLS)

Page 86

Notes

Rev.	Description	Drwn	Sig.	Date	Chkd	Sig.	Date	Appr	Sig.	Date
A	WAITING RESTRICTIONS AMENDED	AJM	AJM	12.12.07	KP	KP	12.12.07	TPC	TPC	12.12.07
B	RESTRICTIONS AMENDED	CAH	CAH	01/11	JAR	JAR	01/11	TPC	TPC	01/11
C	RESTRICTIONS AMENDED	CAH	CAH	05.13	JAR	JAR	05.13	RH	RH	05.13
D	RESTRICTIONS AMENDED	CAH	CAH	11.15	PW	PW	11.15	RH	RH	11.15

Drwn	Sig.	Date	Chkd	Sig.	Date	Appr	Sig.	Date
AJM	AJM	12.12.07	KP	KP	12.12.07	TPC	TPC	12.12.07
CAH	CAH	01/11	JAR	JAR	01/11	TPC	TPC	01/11
CAH	CAH	05.13	JAR	JAR	05.13	RH	RH	05.13
CAH	CAH	11.15	PW	PW	11.15	RH	RH	11.15

North Point

Based upon the Ordnance Survey mapping with the permission of the Controller of Her Majesty's Stationery Office. Crown copyright. Unauthorised reproduction infringes Crown copyright and may lead to prosecution or civil proceedings. Surrey County Council LA 078872 1998.

Drawn by SDC Sig. SDC Date 05/05

Checked by AM Sig. AM Date 05/05

Approved by TPC Sig. TPC Date 05/05

Project

**KNAPHILL DPE
WOKING**

Implemented Traffic Orders

SHEET 2 of 2

SURREY COUNTY COUNCIL
Sustainable Development
Head of Transport
L. L. Lee
01483 218111

Project No. 3282/WOK
Contract Sheet No. 20024
Drawing No. 20024
Rev. D
Classification: PROPOSAL