


KEY

- PROPOSED NO WAITING AT ANY TIME
- PROPOSED NO WAITING MONDAY-SATURDAY 11.00-16.00
- EXISTING PARKING MONDAY-SATURDAY 08.00-11.00 and 16.00-18.00 30mins no return 2hrs
- |-|- EXISTING LOADING ONLY MONDAY-SATURDAY 16.00-11.00
- | EXISTING DISABLED PARKING 3HRS NO RETURN WITHIN 1HR
- - - - REVOCATION OF EXISTING WAITING, LOADING AND PARKING RESTRICTIONS (NOT VISIBLE IF UNDER PROPOSALS)
- - - - EXISTING WAITING, LOADING AND PARKING RESTRICTIONS (WITH OR WITHOUT SYMBOLS)

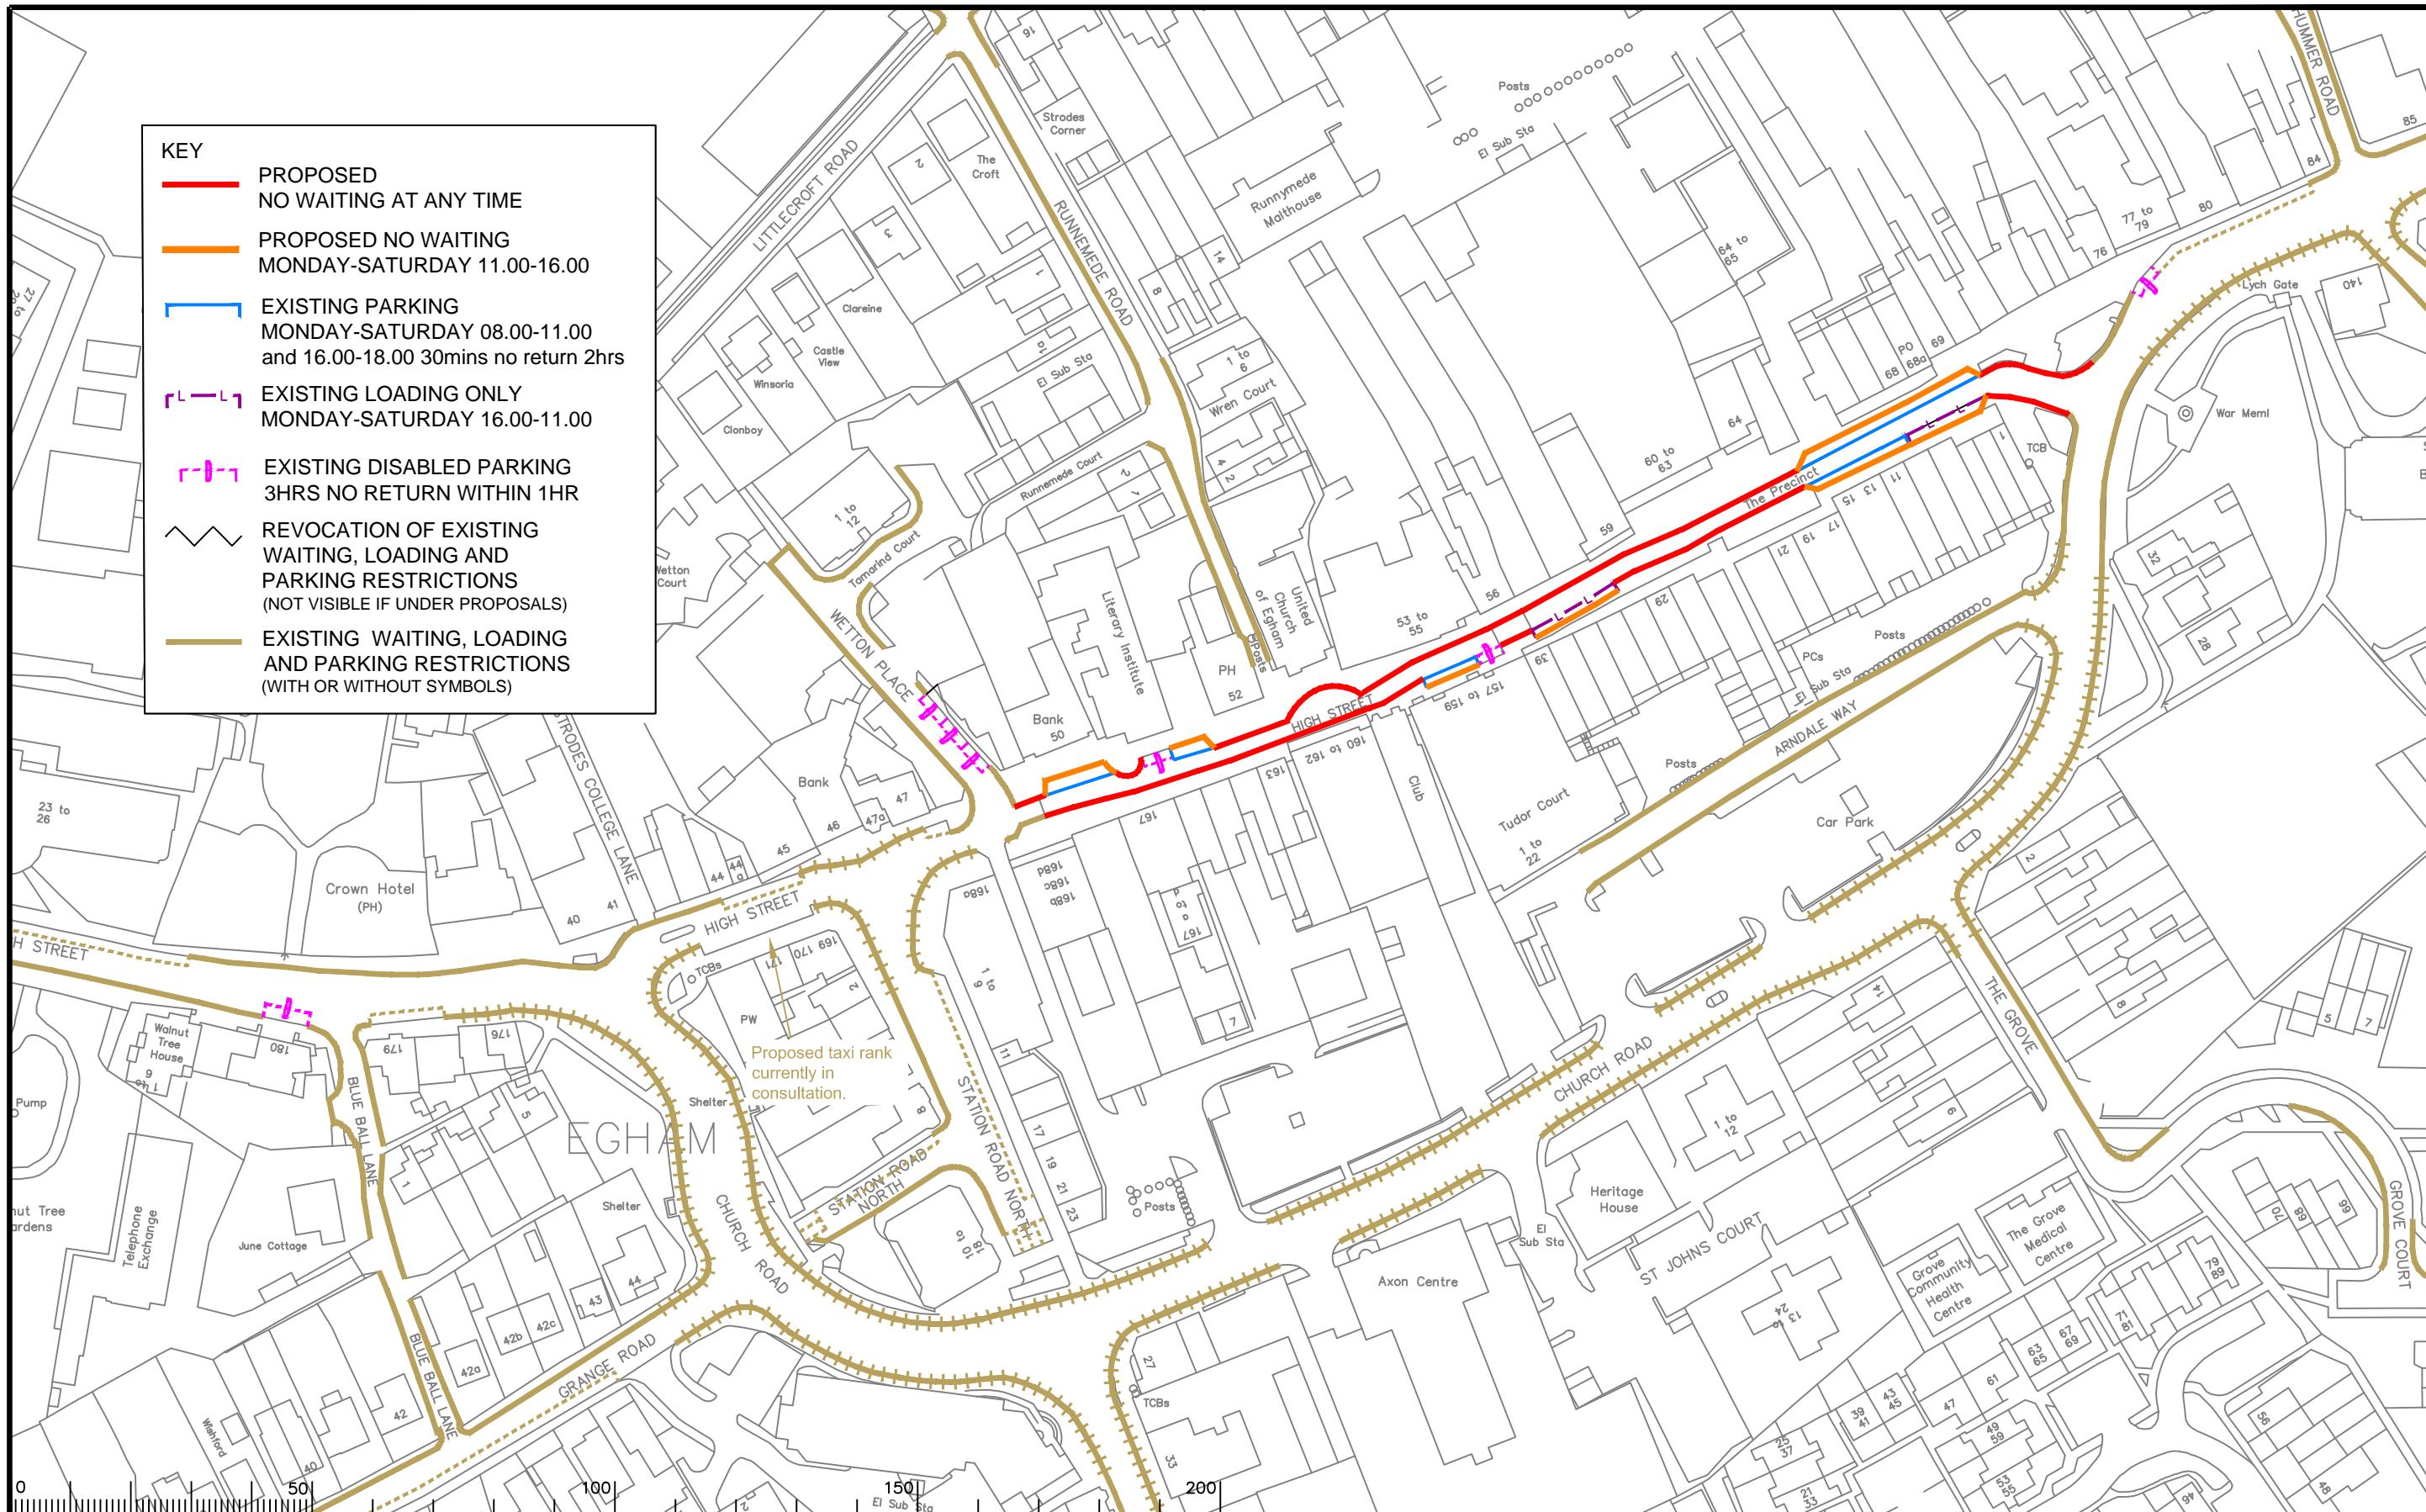

Proposed taxi rank currently in consultation.

Notes

Rev.	Description	Drwn	Sig.	Date	Chkd	Sig.	Date	Appr	Sig.	Date
A	RESTRICTIONS AMENDED	CAH	CAH	09.15	DC	DC	09.15	DC	DC	09.15

Rev.	Description	Drwn	Sig.	Date	Chkd	Sig.	Date	Appr	Sig.	Date
A	RESTRICTIONS AMENDED	CAH	CAH	09.15	DC	DC	09.15	DC	DC	09.15

North Point

Based upon the Ordnance Survey mapping with the permission of the Controller of Her Majesty's Stationery Office. © Crown copyright. Unauthorised reproduction infringes Crown copyright and may lead to prosecution or civil proceedings. Surrey County Council, LA 078272, 1996.

Drawn by: CAH, Sig. CAH, Date 07.14

Checked by originator: JAR, Sig. JAR, Date 07.14

Approved by: RH, Sig. RH, Date 07.14

Project

RUNNYMEDE DPE
ENGLEFIELD GREEN DIVISION

Drawing

IMPLEMENTED TRAFFIC ORDERS
EGHAM

SHEET OF

Project No. 3282

Contract Sheet No. 3282_13

Rev. A

Classification: PROPOSAL

This page is intentionally left blank