

# 2012-13 Aerial Photos

## Aerial 1 : Charlton Lane Waste Management Facility





## 2012-13 Aerial Photos

### Aerial 2 : Charlton Lane Waste Management Facility





Figure 1 : View from footpath to the east of the site



Figure 2: View of proposed Eco Park from properties to the north west






# Plan 1 : Site Plan and Location Plan



LOCATION PLAN, SCALE 1:50,000 @A1

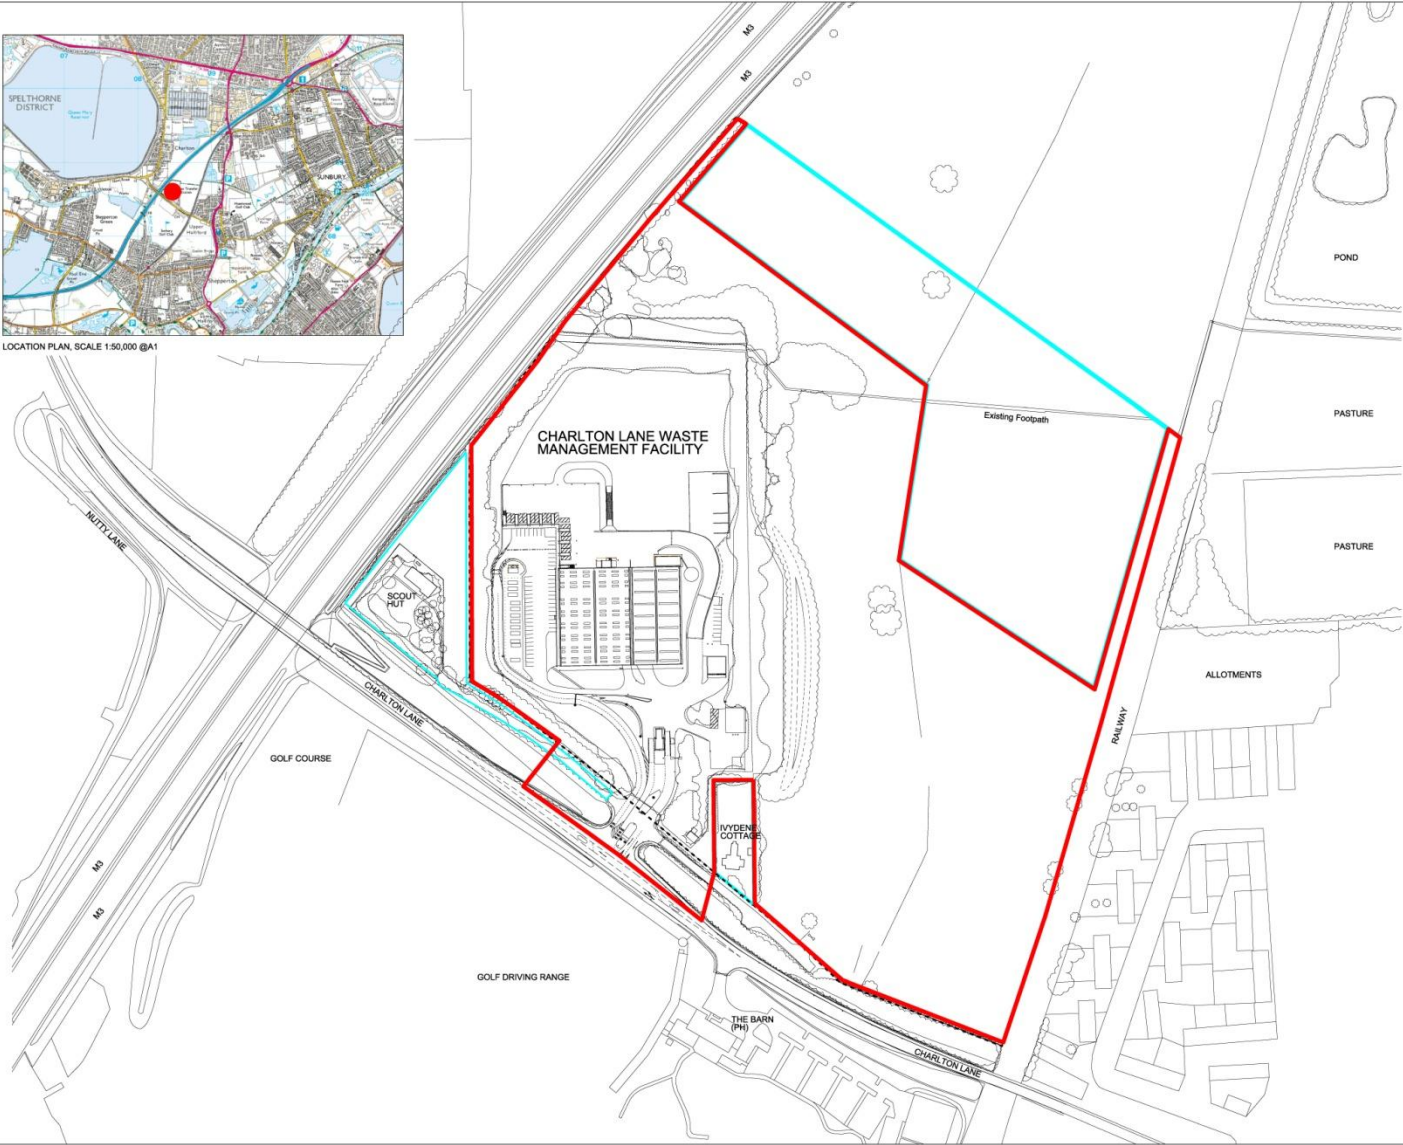

- NOTE
1. THIS DRAWING IS COPYRIGHT GSDA
  2. THE CONTRACTOR MUST NOT SCALE THIS PLAN TO BE TYPED FROM AN AMPLIFIED PRINT.
  3. WHERE ANY DISCREPANCIES ARE FOUND BETWEEN THIS DRAWING AND THE ORIGINAL, THIS MUST BE REPORTED TO THE ARCHITECT IMMEDIATELY UPON THE RECEIPT OF THE RESOLUTION.
  4. WHERE DISCREPANCIES OCCUR BETWEEN THIS DRAWING AND THE ORIGINAL, THE ORIGINAL SHALL TAKE PRIORITY OVER THIS DRAWING UNLESS OTHERWISE STATED.

N

Key:

- PLANNING APPLICATION BOUNDARY
- LAND OWNED BY SURREY COUNTY COUNCIL & AVAILABLE TO APPLICANT

Note:  
Due to line thickness and multiple lines, the boundary location may differ slightly.

B 15.05.17 issued for planning  
A 13.05.11 issued for planning

FOR PLANNING

**GSDA**  
1224 PL 8001 B

1224 PL 8001 B  
MAY 2015

1:1250@A1  
1:2500@A3

1224 PL 8001 B







