


ANNEX A

Page 103

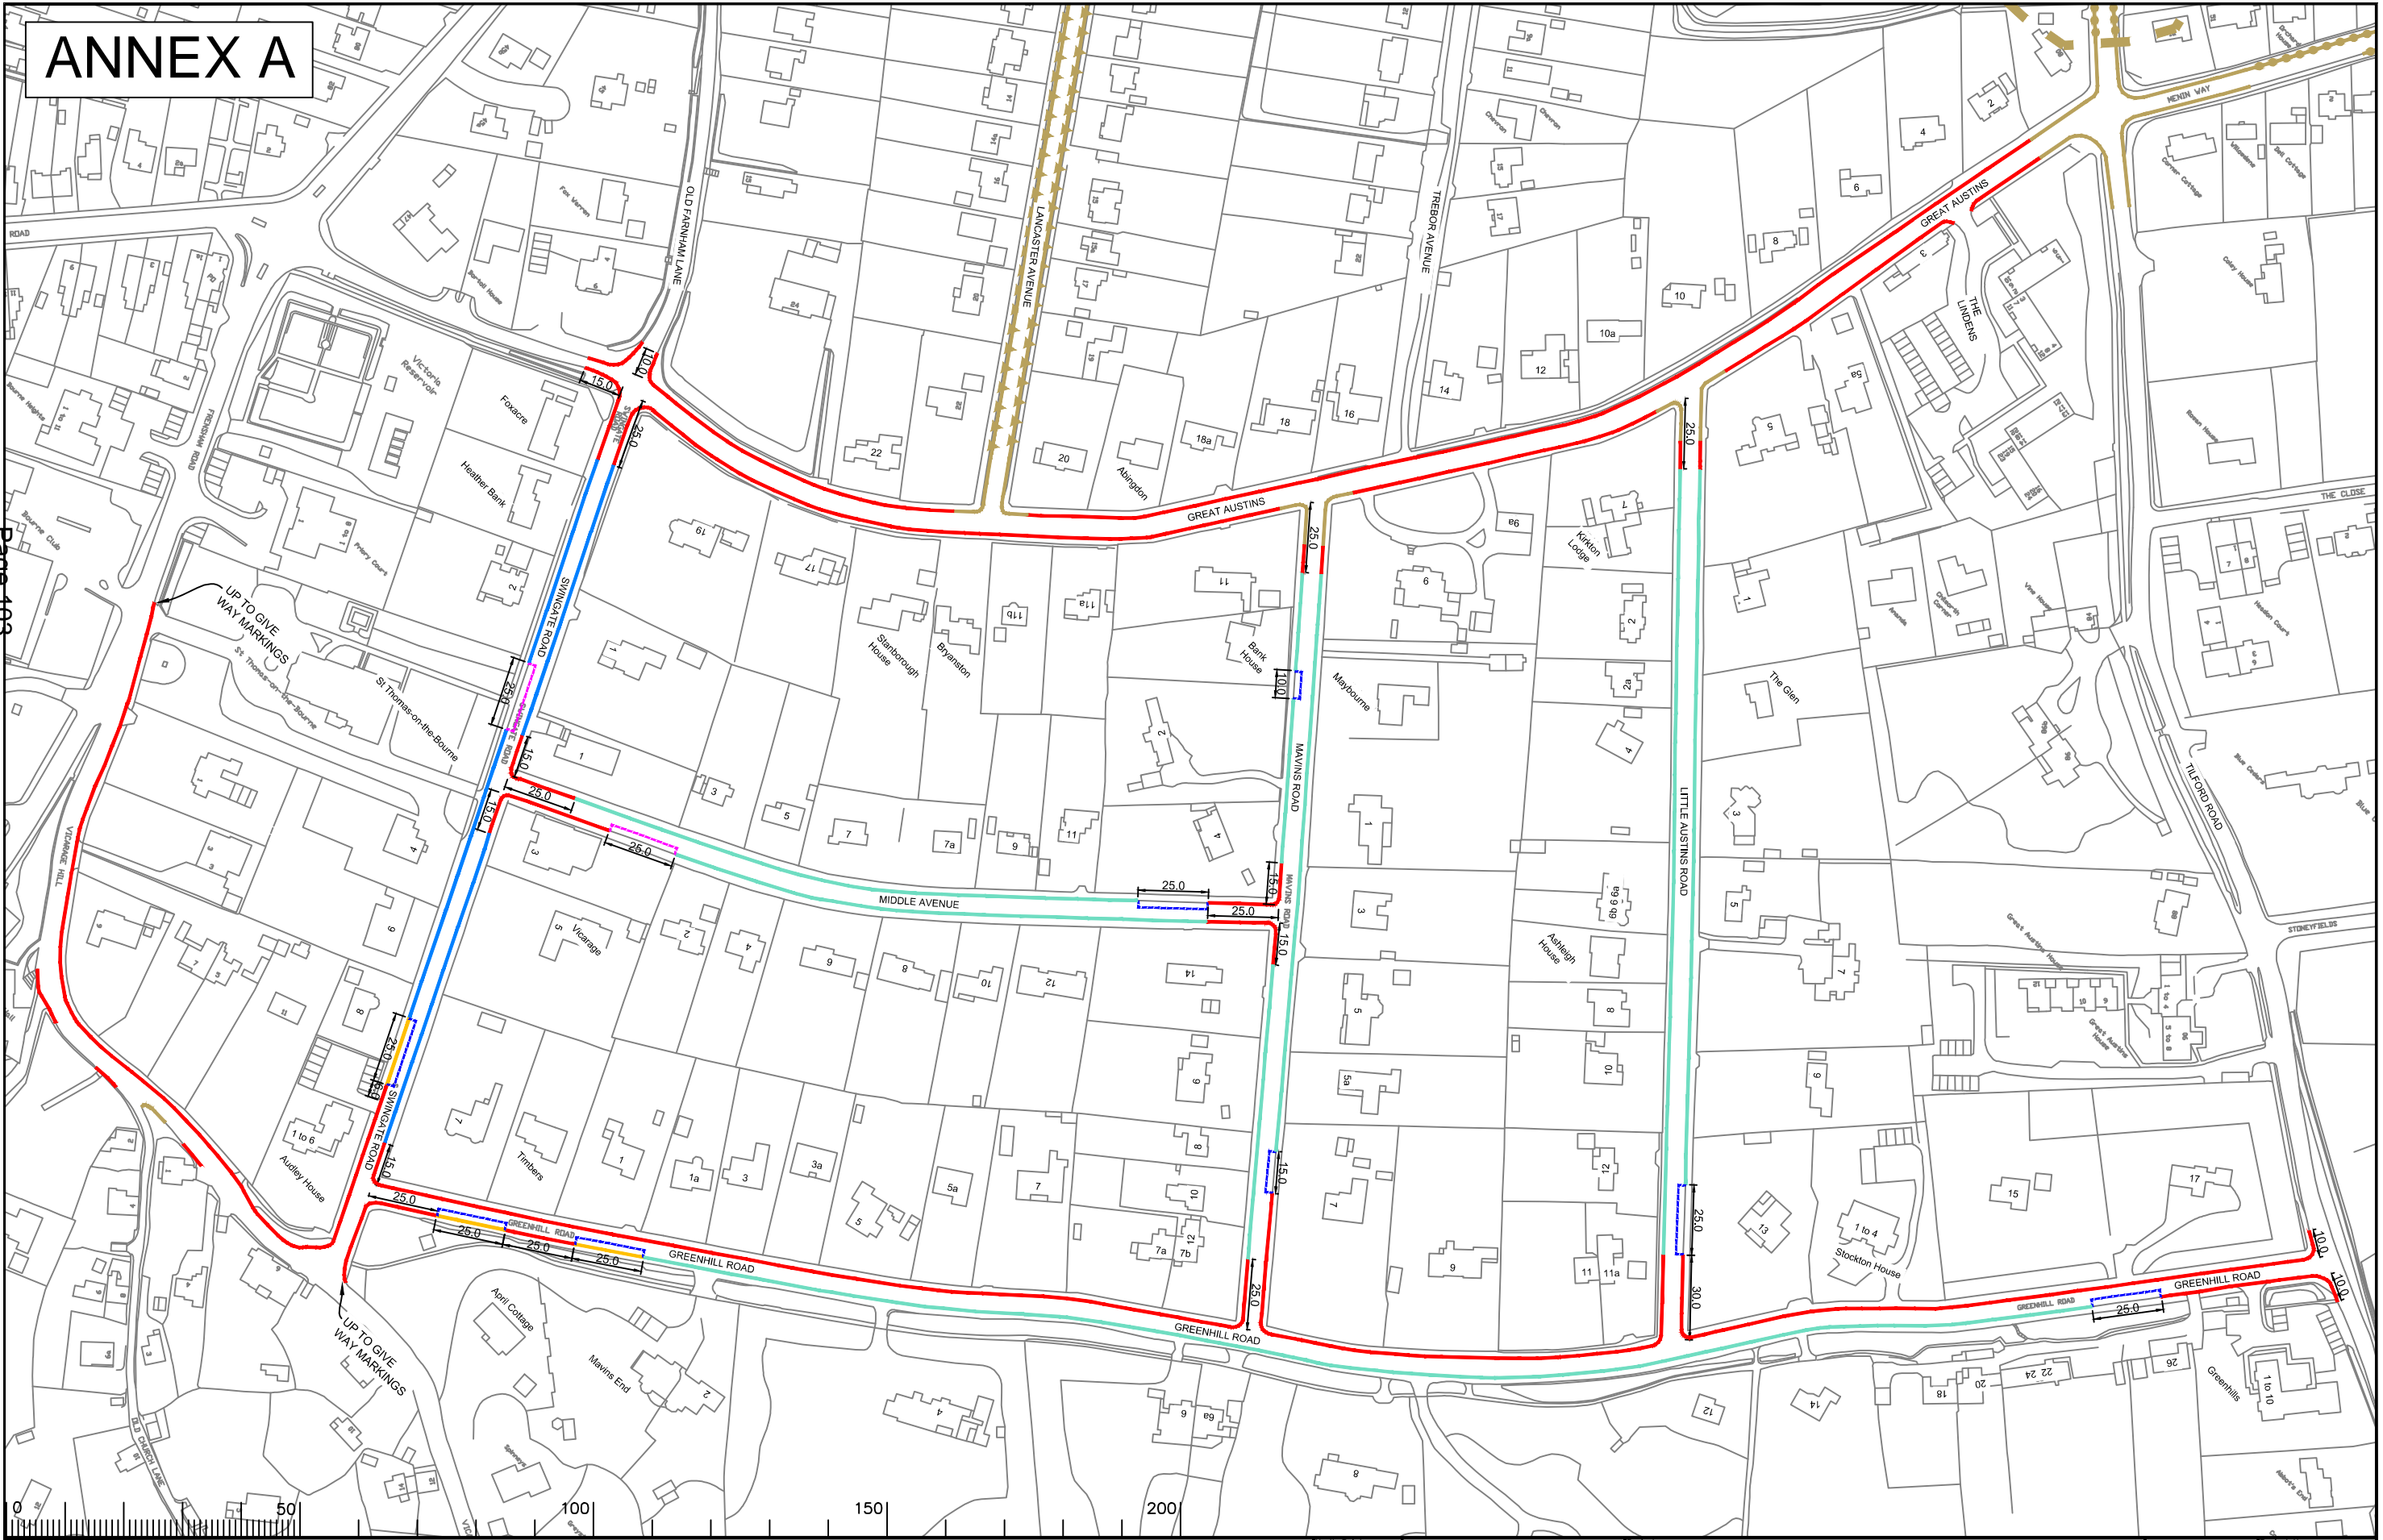

- PROPOSED 'NO WAITING AT ANY TIME'
- PROPOSED 'NO WAITING MONDAY - FRIDAY 11AM - 12NOON'
- PROPOSED 'NO WAITING MONDAY - FRIDAY 10AM - 11AM'
- - - PROPOSED UNRESTRICTED PARKING
- - - PROPOSED PARKING MONDAY - FRIDAY 8AM - 6PM
4 HOURS NO RETURN WITHIN 1 HOUR
- - - PROPOSED PARKING WITH 'NO WAITING MONDAY - FRIDAY
7AM - 8AM AND 5PM - 6PM'
- EXISTING RESTRICTIONS

North Point

NOT TO SCALE
ALL DIMENSIONS IN METRES

Drawn by	JR	Sig.	JR	Date	08/2015
Checked by	RH	Sig.	RH	Date	08/2015
Approved by	DC	Sig.	DC	Date	08/2015

Project: GREAT AUSTINS FARNHAM

Drawing: PROPOSED PARKING SCHEME SHEET 1 OF 1

Project No. 3282/WAV
Contract Sheet No. GA1
Rev. Classification
CONSULTATION

ITEM 10

This page is intentionally left blank