

KEY

- **PROPOSED**
- NO WAITING AT ANY TIME**
- PROPOSED NO WAITING**
- 08.00-18.00 MONDAY-SATURDAY**
- **EXISTING WAITING, LOADING**
- AND PARKING RESTRICTIONS**
- (WITH OR WITHOUT SYMBOLS)**

Notes


| Rev. | Description | Drwn | Sig. | Date | Chkd | Sig. | Date | Appr | Sig. | Date |
|------|-------------|------|------|------|------|------|------|------|------|------|
| | | | | | | | | | | |
| | | | | | | | | | | |
| | | | | | |
|-------------|-----|------|-----|------|------|
| Drawn by | CAH | Sig. | CAH | Date | 2012 |
| Checked by | RH | Sig. | RH | Date | 2012 |
| Approved by | DC | Sig. | DC | Date | 2012 |

Project
REIGATE AND BANSTEAD DPE
BANSTEAD
 Drawing
IMPLEMENTED TRAFFIC ORDERS

SURREY COUNTY COUNCIL

Project No. 3282/R&B
 Contract Sheet No. 18001
 Rev. -
 Classification PROPOSED

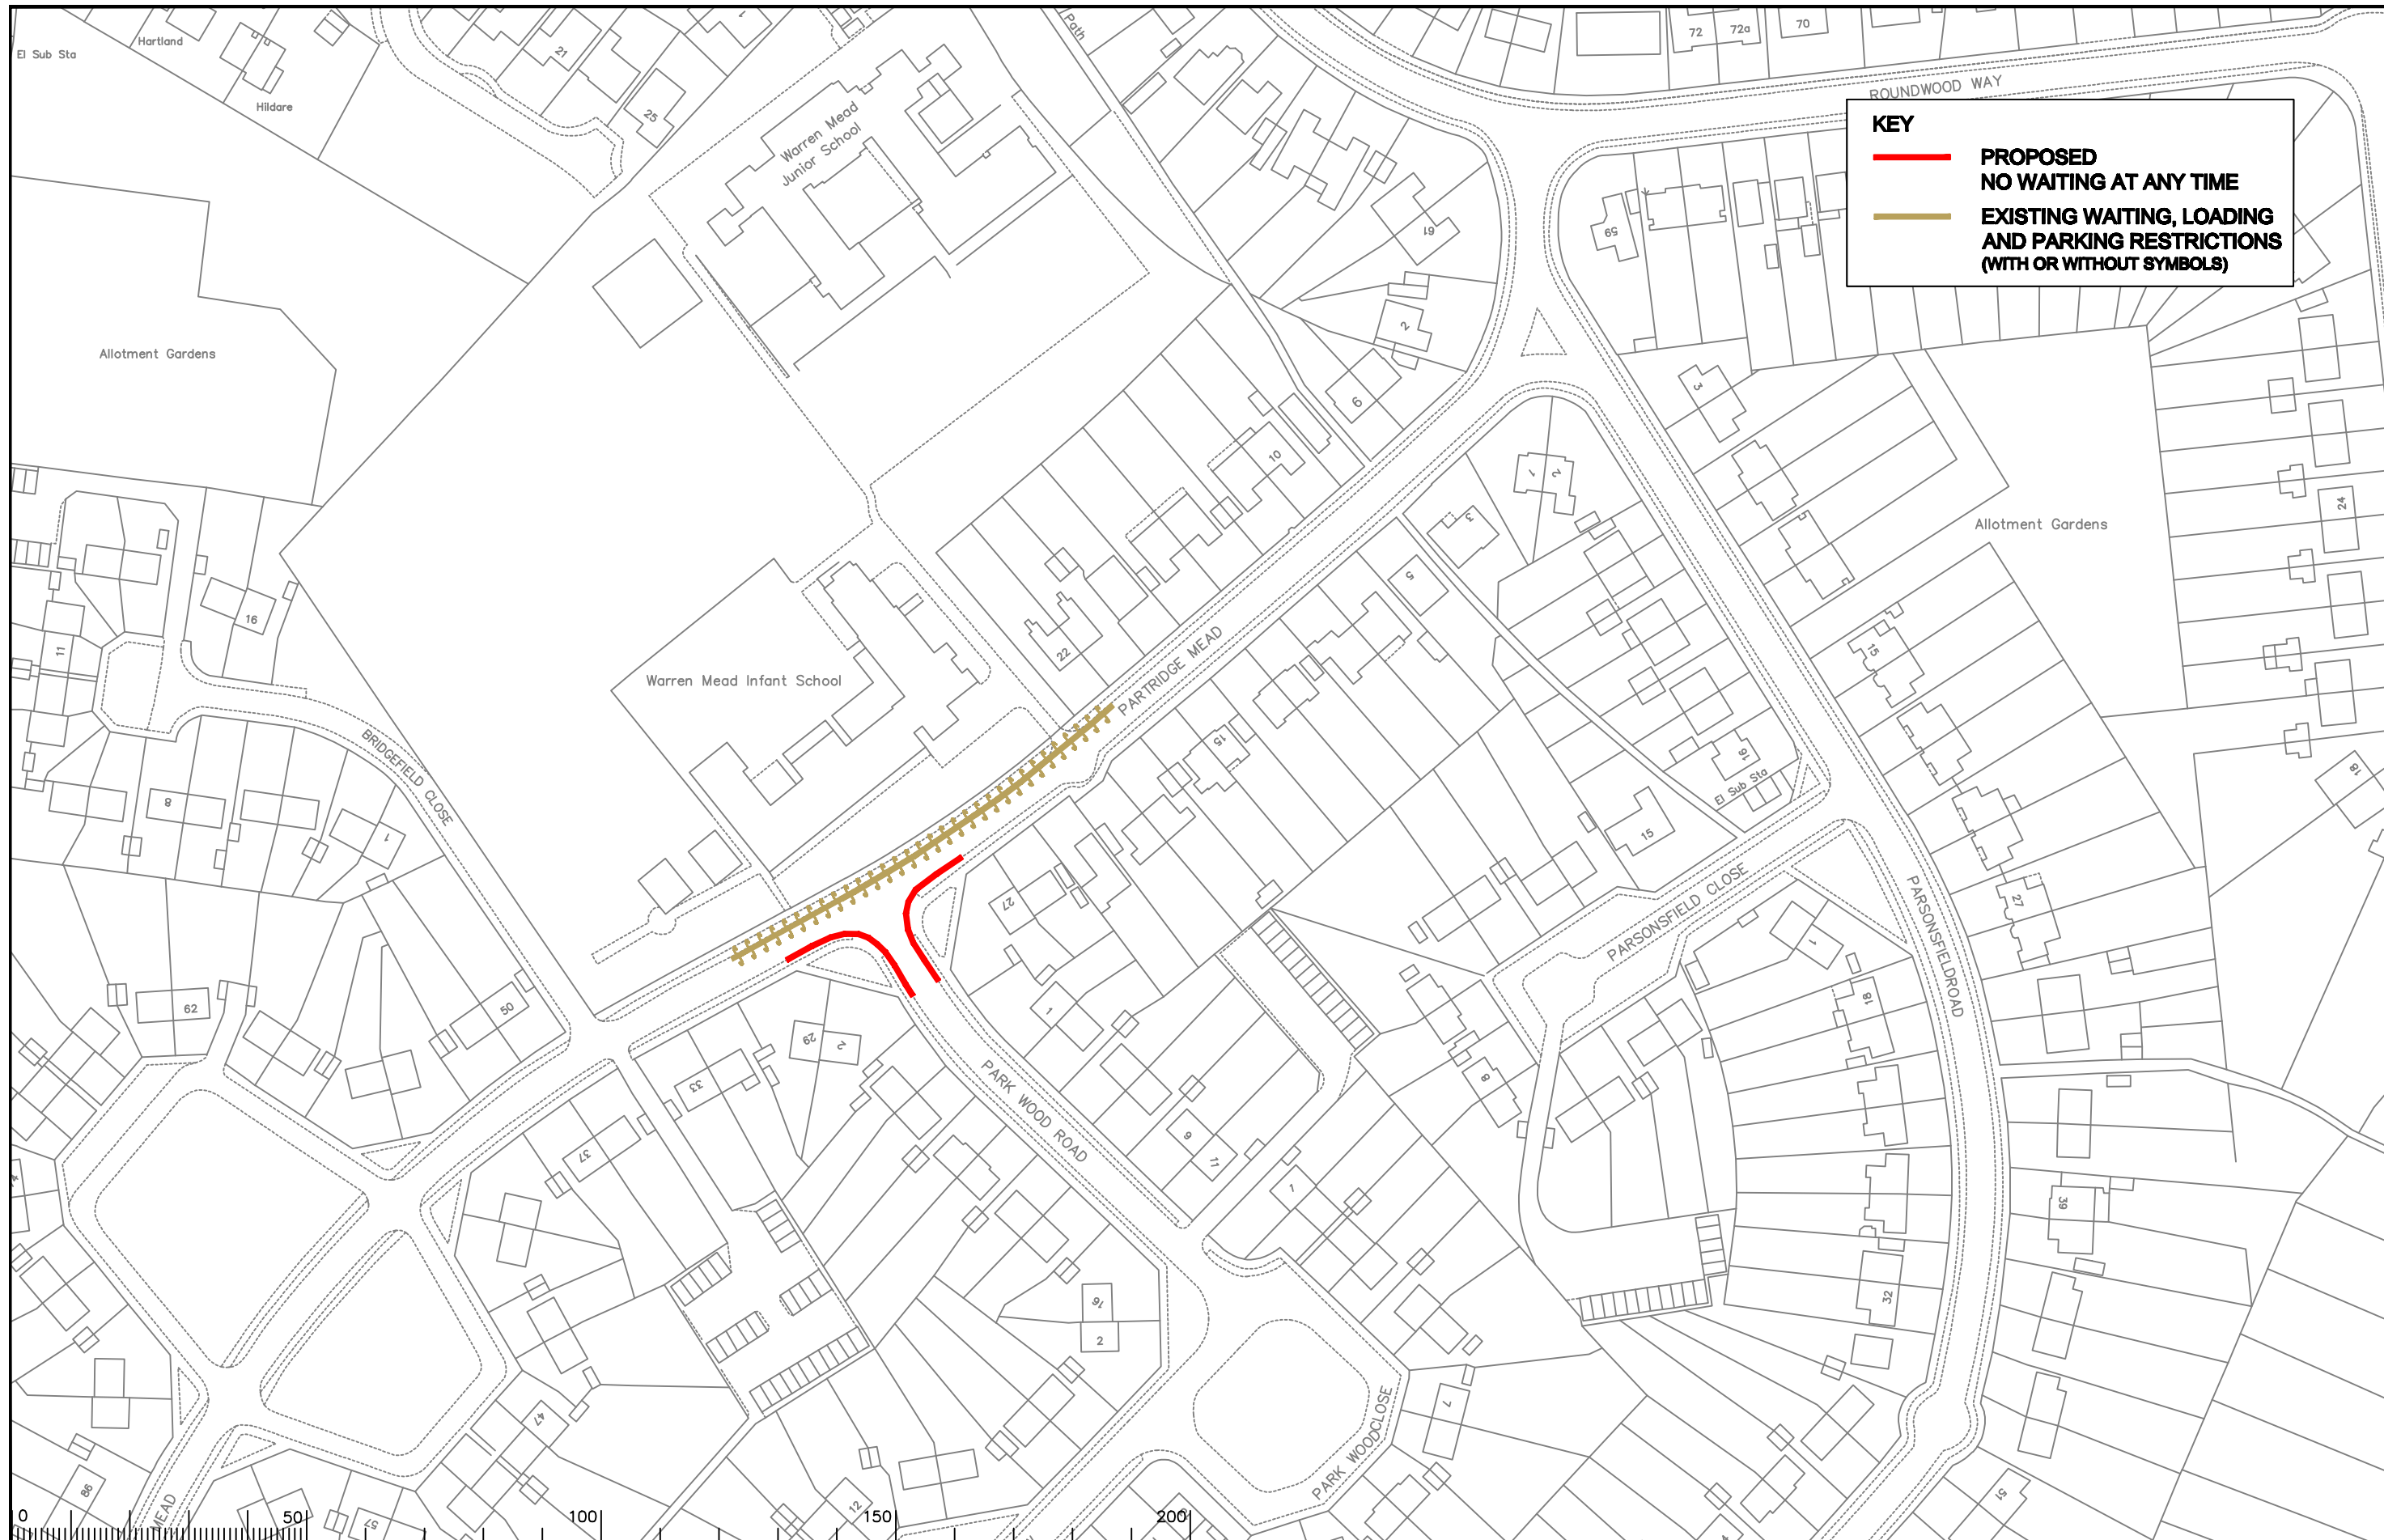

KEY

- **PROPOSED NO WAITING AT ANY TIME**
- **EXISTING WAITING, LOADING AND PARKING RESTRICTIONS (WITH OR WITHOUT SYMBOLS)**

Notes

| Rev. | Description | Drwn | Sig. | Date | Chkd | Sig. | Date | Appr | Sig. | Date |
|------|-------------|------|------|------|------|------|------|------|------|------|
| | | | | | | | | | | |
| | | | | | | | | | | |
North Point

Based upon the Ordnance Survey mapping with the permission of the Controller of Her Majesty's Stationery Office © Crown copyright. Unauthorised reproduction infringes Crown copyright and may lead to prosecution or civil proceedings. Surrey County Council LA 078872 1998.

| | | | | | |
|-----------------------|-----|------|-----|------|------|
| Drawn by | CAH | Sig. | CAH | Date | 2012 |
| Checked by originator | RH | Sig. | RH | Date | 2012 |
| Approved by | DC | Sig. | DC | Date | 2012 |


Project
REIGATE AND BANSTEAD DPE BANSTEAD

Drawing
IMPLEMENTED TRAFFIC ORDERS

SURREY COUNTY COUNCIL

| | |
|--------------------|----------|
| Project No. | 3282/R&B |
| Contract Sheet No. | 18002 |
| Rev. | - |
| Classification | PROPOSED |

SHEET OF

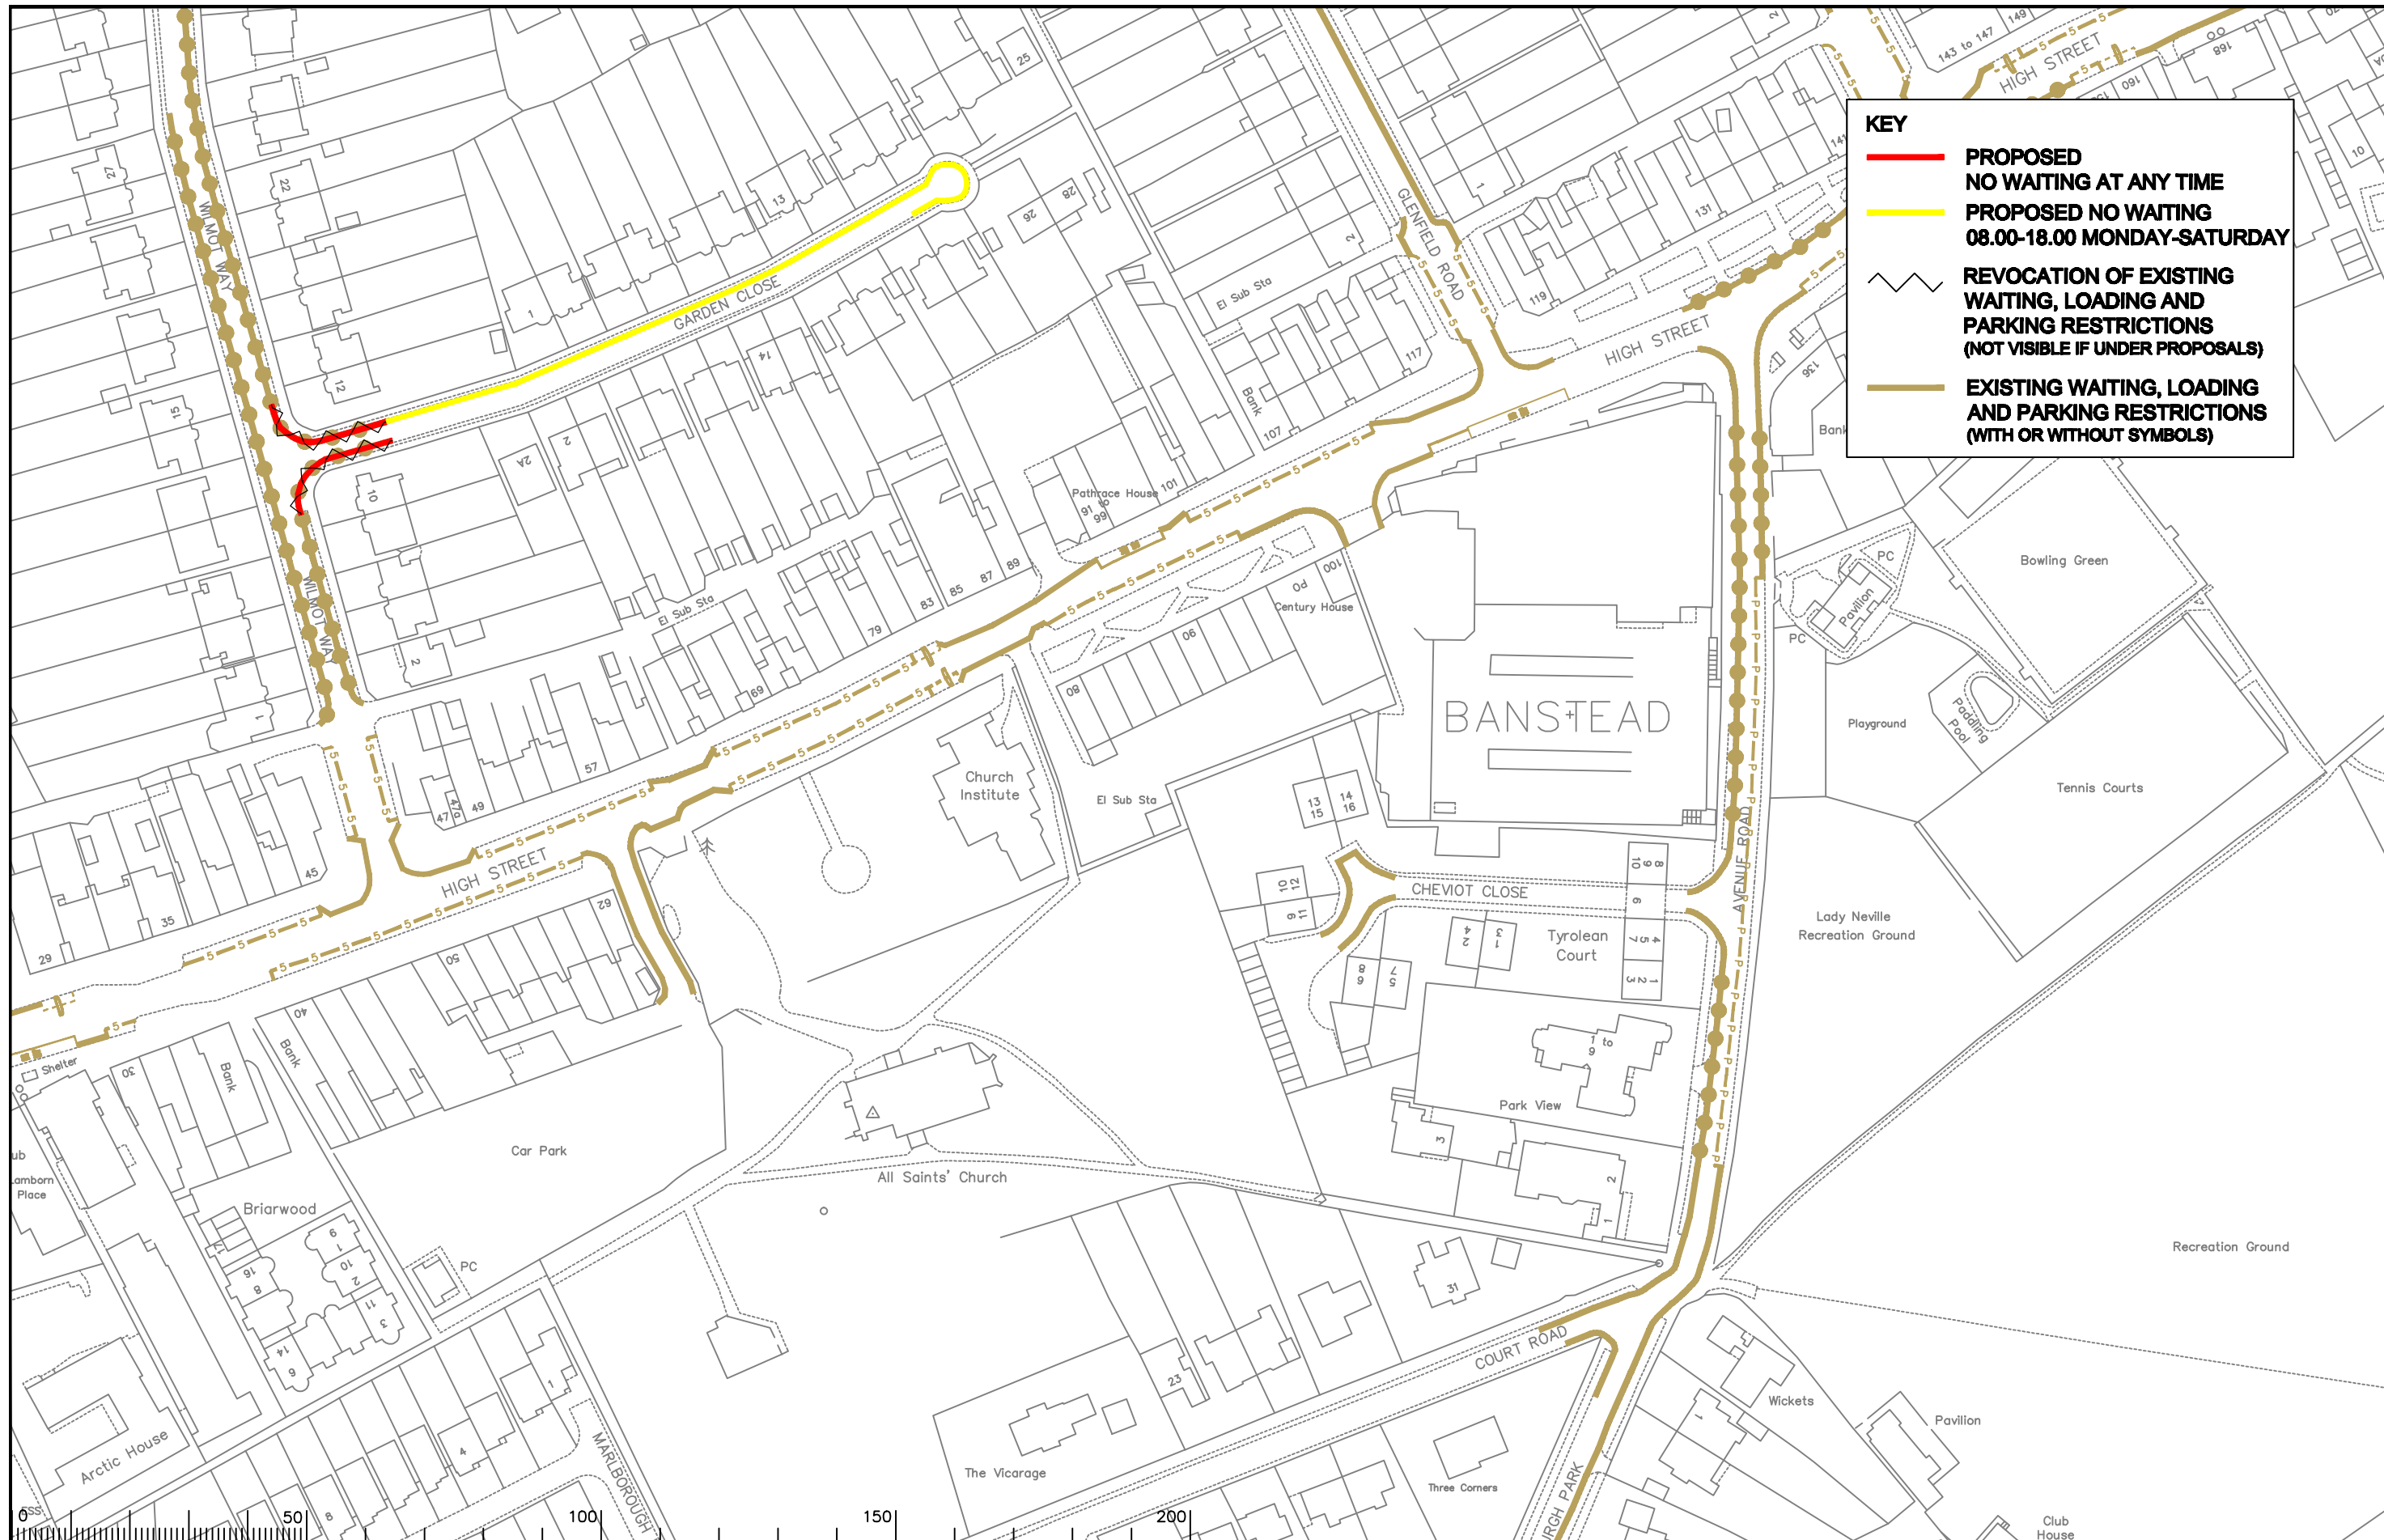

KEY

- **PROPOSED NO WAITING AT ANY TIME**
- **PROPOSED NO WAITING 08.00-18.00 MONDAY-SATURDAY**
- REVOCAION OF EXISTING WAITING, LOADING AND PARKING RESTRICTIONS (NOT VISIBLE IF UNDER PROPOSALS)**
- - - **EXISTING WAITING, LOADING AND PARKING RESTRICTIONS (WITH OR WITHOUT SYMBOLS)**

Notes

| Rev. | Description | Drwn | Sig. | Date | Chkd | Sig. | Date | Appr | Sig. | Date |
|------|-------------|------|------|------|------|------|------|------|------|------|
| | | | | | | | | | | |
| | | | | | | | | | | |
North Point

Based upon the Ordnance Survey mapping with the permission of the Controller of Her Majesty's Stationary Office © Crown copyright. Unauthorised reproduction infringes Crown copyright and may lead to prosecution or civil proceedings. Surrey County Council LA 078872 1996.

| | | | | | |
|-----------------------|-----|------|-----|------|------|
| Drawn by | CAH | Sig. | CAH | Date | 2012 |
| Checked by originator | RH | Sig. | RH | Date | 2012 |
| Approved by | DC | Sig. | DC | Date | 2012 |

Project
REIGATE AND BANSTEAD DPE BANSTEAD

Drawing
IMPLEMENTED TRAFFIC ORDERS

SHEET OF

SURREY COUNTY COUNCIL

| | |
|--------------------|----------|
| Project No. | 3282/R&B |
| Contract Sheet No. | 18009 |
| Rev. | - |
| Classification | PROPOSED |



KEY

— PROPOSED
NO WAITING AT ANY TIME

- - - EXISTING WAITING, LOADING
AND PARKING RESTRICTIONS
(WITH OR WITHOUT SYMBOLS)

Notes

| Rev. | Description | Drwn | Sig. | Date | Chkd | Sig. | Date | Appr | Sig. | Date |
|------|----------------------|------|------|-------|------|------|-------|------|------|------|
| A | RESTRICTIONS AMENDED | CAH | CAH | 12.12 | AH | AH | 12.12 | RH | RH | 12.1 |
| | | | | | | | | | | |
| | | | | | | | | | | |
| | | | | | | | | | | |
| | | | | | | | | | | |

North Point

| | | | | | |
|-------------|-----|------|-----|------|------|
| Drawn by | CAH | Sig. | CAH | Date | 2012 |
| Checked by | RH | Sig. | RH | Date | 2012 |
| Approved by | DC | Sig. | DC | Date | 2012 |

Project


**REIGATE AND BANSTEAD DPE
BANSTEAD**

Drawing

IMPLEMENTED TRAFFIC ORDERS

**SURREY
COUNTY COUNCIL**

Project No. 3282/R&B
Contract Sheet No. 18012
Rev. -
Classification PROPOSED

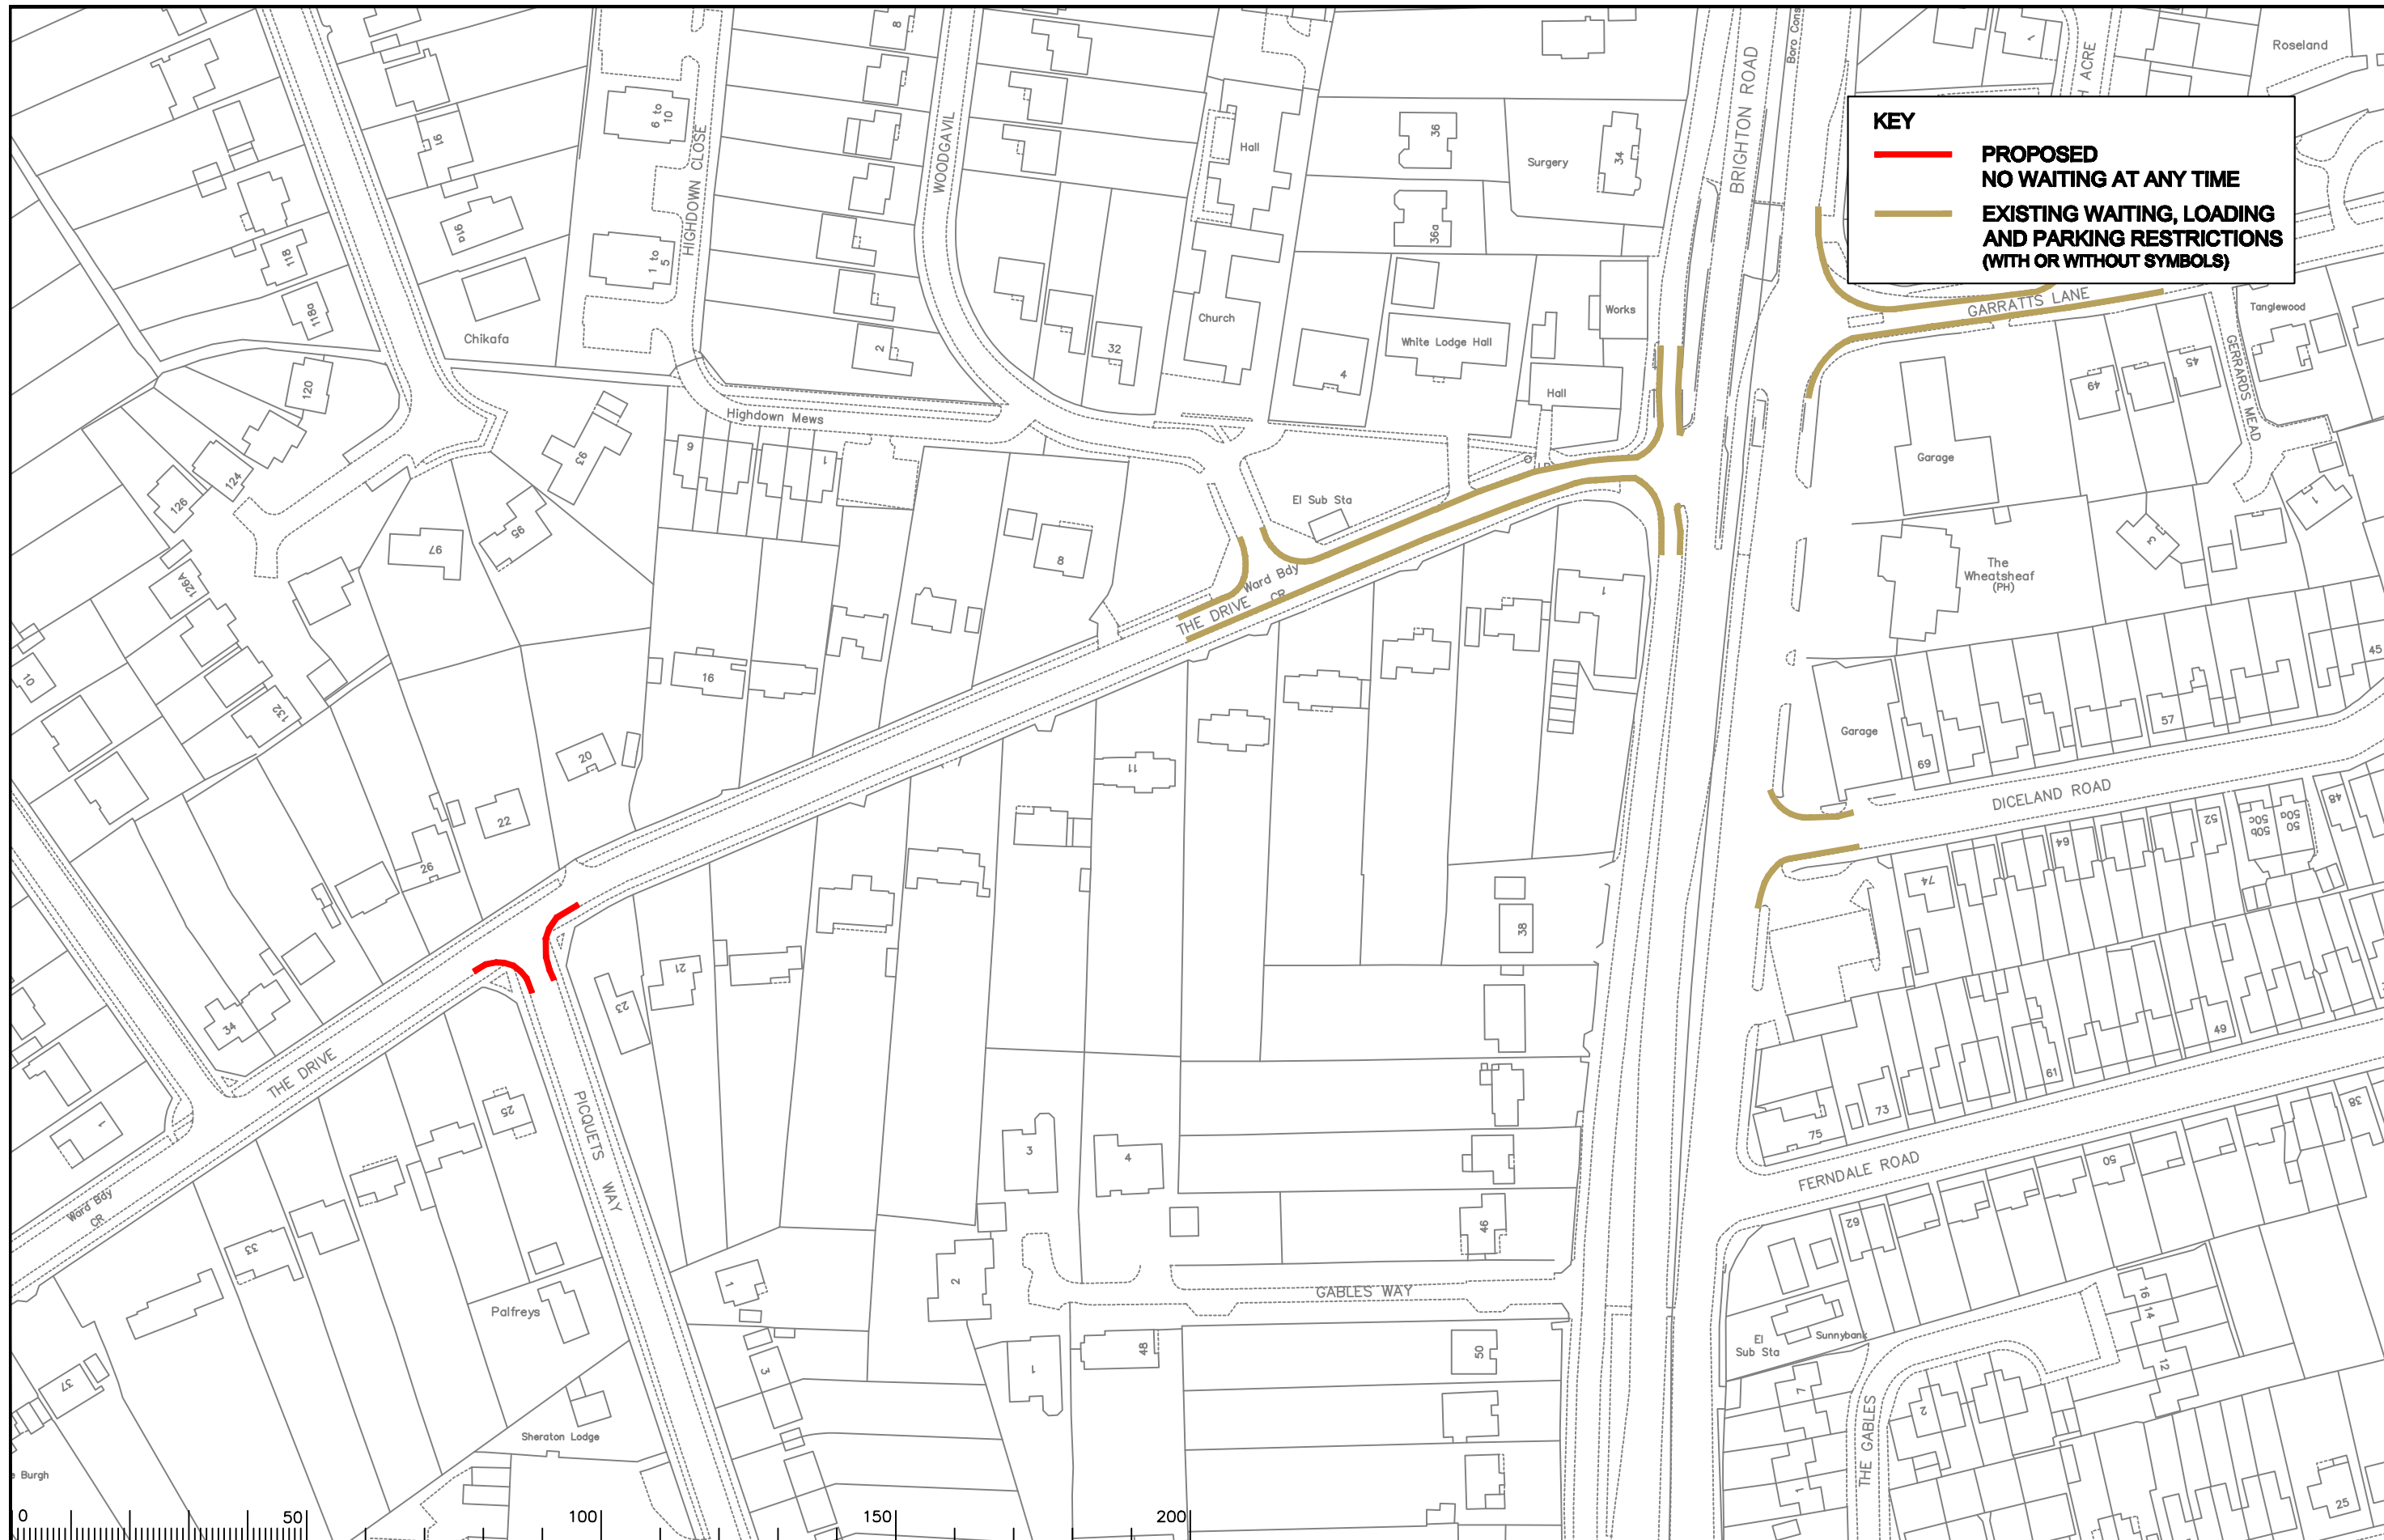

KEY

PROPOSED NO WAITING AT ANY TIME

EXISTING WAITING, LOADING AND PARKING RESTRICTIONS (WITH OR WITHOUT SYMBOLS)

Notes

| Rev. | Description | Drwn | Sig. | Date | Chkd | Sig. | Date | Appr | Sig. | Date |
|------|-------------|------|------|------|------|------|------|------|------|------|
| 1 | | | | | | | | | | |
| 2 | | | | | | | | | | |

| Drawn by | Sig. | Date | Checked by | Sig. | Date | Approved by | Sig. | Date |
|----------|------|------|------------|------|------|-------------|------|------|
| CAH | CAH | 2012 | RH | RH | 2012 | DC | DC | 2012 |

North Point

Based upon the Ordnance Survey mapping with the permission of the Controller of Her Majesty's Stationery Office © Crown copyright. Unauthorised reproduction infringes Crown copyright and may lead to prosecution or civil proceedings. Surrey County Council LA 078872 1996.

Project
**REIGATE AND BANSTEAD DPE
BANSTEAD**

Drawing
IMPLEMENTED TRAFFIC ORDERS

SHEET OF


SURREY COUNTY COUNCIL

Project No.
3282/R&B

Contract Sheet No.
18133

Rev.
-

Classification
PROPOSED

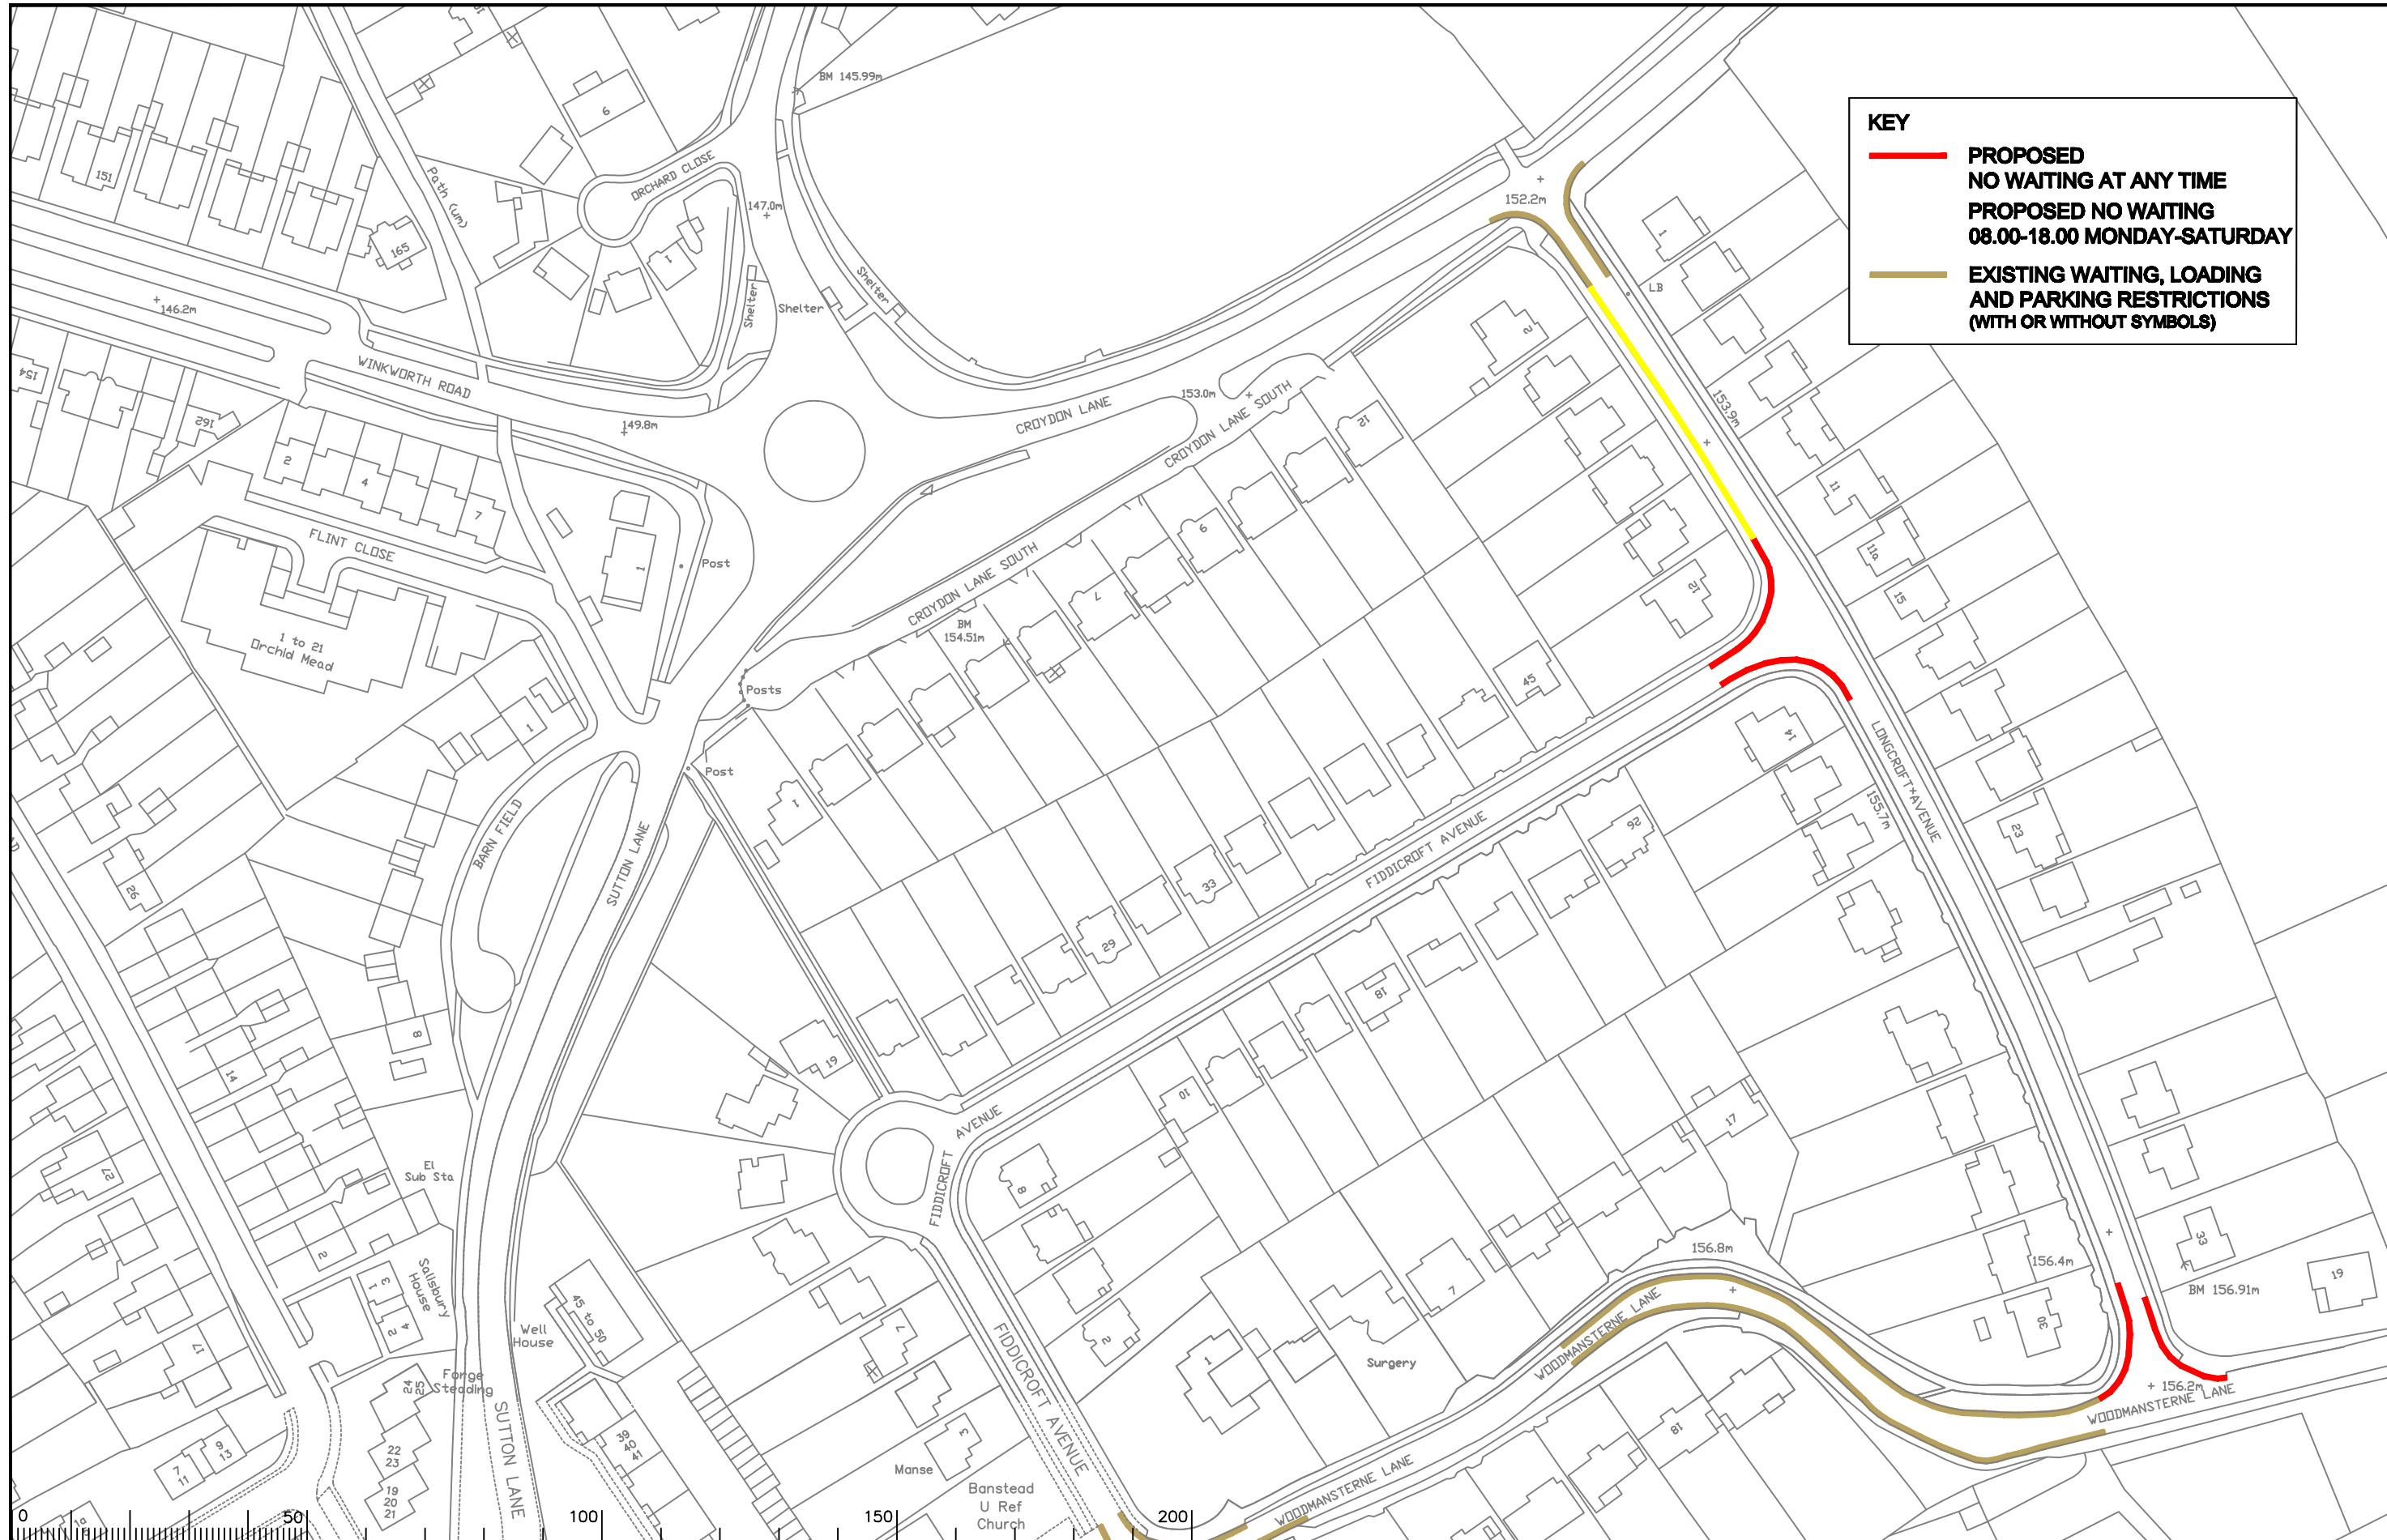

KEY

- **PROPOSED**
NO WAITING AT ANY TIME
PROPOSED NO WAITING
08.00-18.00 MONDAY-SATURDAY
- **EXISTING WAITING, LOADING**
AND PARKING RESTRICTIONS
(WITH OR WITHOUT SYMBOLS)

Notes

| Rev. | Description | Drwn | Sig. | Date | Chkd | Sig. | Date | Appr | Sig. | Date |
|------|-------------|------|------|------|------|------|------|------|------|------|
| | | | | | | | | | | |
| | | | | | | | | | | |
North Point

| | | | | | |
|-------------|-----|------|-----|------|------|
| Drawn by | CAH | Sig. | CAH | Date | 2012 |
| Checked by | RH | Sig. | RH | Date | 2012 |
| Approved by | DC | Sig. | DC | Date | 2012 |


Project
REIGATE AND BANSTEAD DPE
BANSTEAD

Drawing
IMPLEMENTED TRAFFIC ORDERS

SURREY
COUNTY COUNCIL

| | |
|--------------------|----------|
| Project No. | 3282/R&B |
| Contract Sheet No. | 18146 |
| Rev. | - |
| Classification | PROPOSED |

SHEET OF

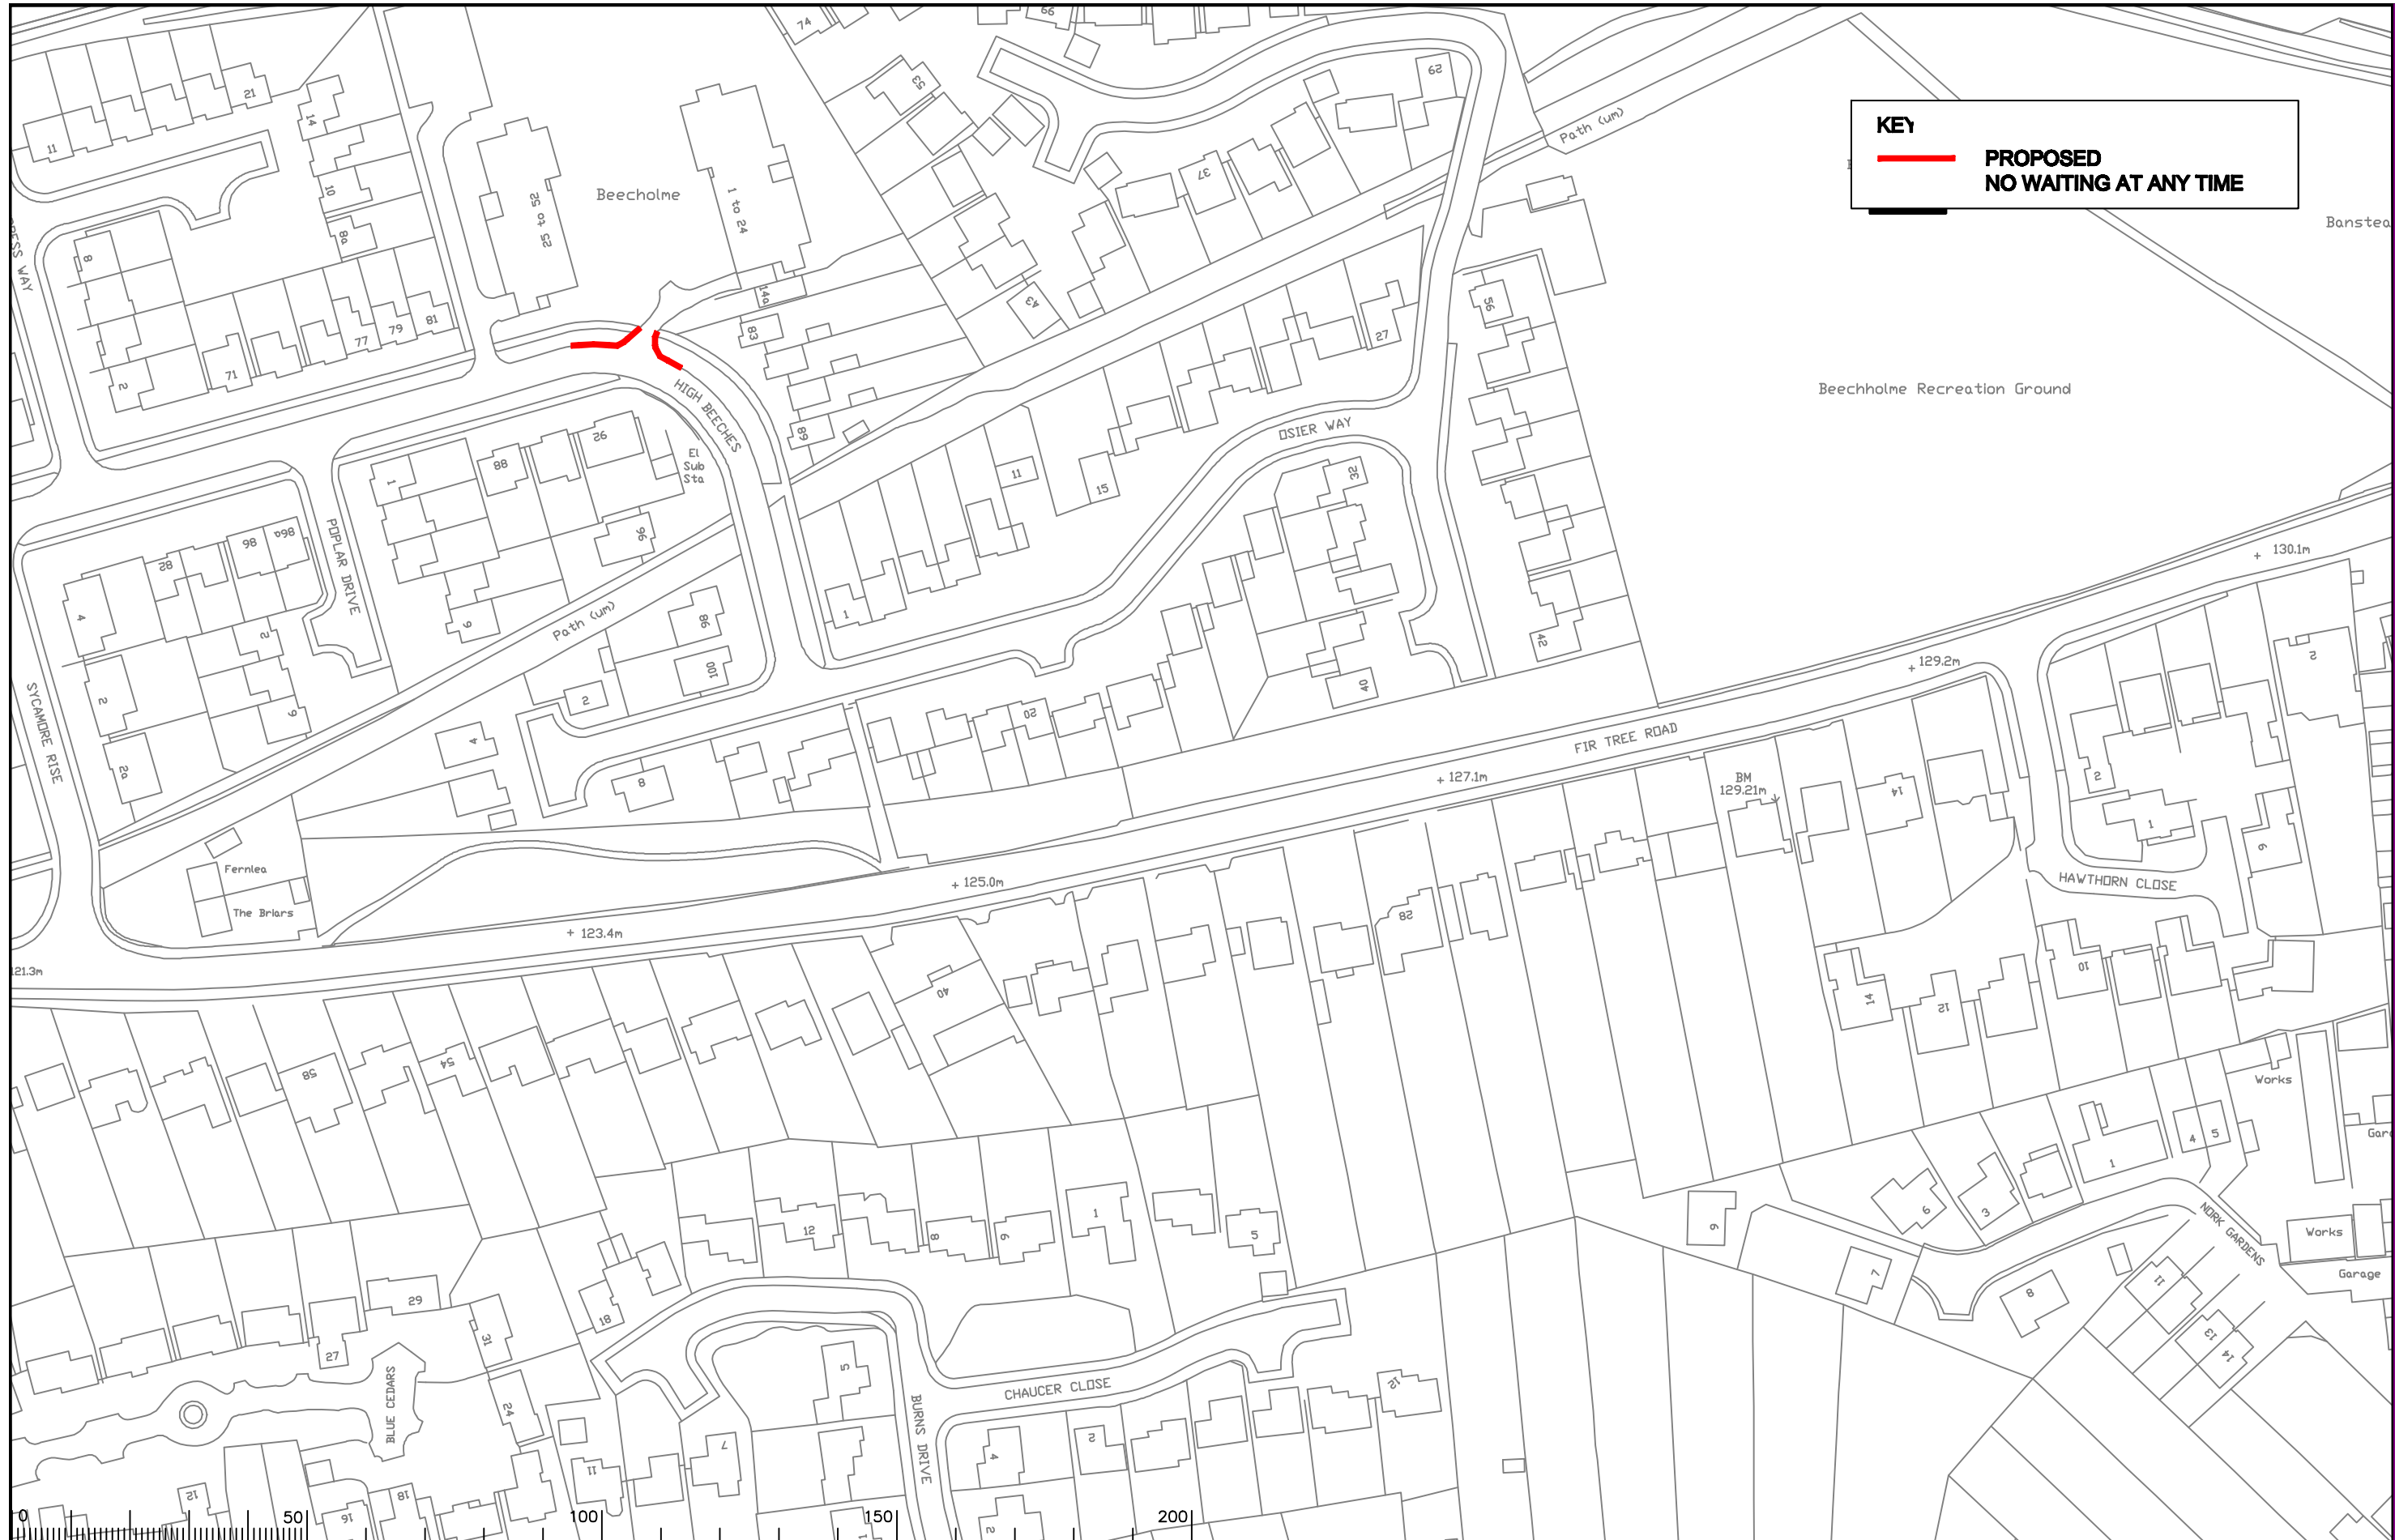

KEY

— **PROPOSED**
NO WAITING AT ANY TIME

Notes

| Rev. | Description | Drwn | Sig. | Date | Chkd | Sig. | Date | Appr | Sig. | Date |
|------|-------------|------|------|------|------|------|------|------|------|------|
| | | | | | | | | | | |
| | | | | | | | | | | |
North Point

Based upon the Ordnance Survey mapping with the permission of the Controller of Her Majesty's Stationary Office © Crown copyright. Unauthorised reproduction infringes Crown copyright and may lead to prosecution or civil proceedings. Surrey County Council LA 078872 1998.

| | | | | | |
|-------------|-----|------|-----|------|------|
| Drawn by | CAH | Sig. | CAH | Date | 2012 |
| Checked by | RH | Sig. | RH | Date | 2012 |
| Approved by | DC | Sig. | DC | Date | 2012 |

Project

REIGATE AND BANSTEAD DPE
BANSTEAD


Drawing

IMPLEMENTED TRAFFIC ORDERS

SHEET OF


SURREY COUNTY COUNCIL

| | |
|--------------------|----------|
| Project No. | 3282/R&B |
| Contract Sheet No. | 18155 |
| Rev. | - |
| Classification | PROPOSED |

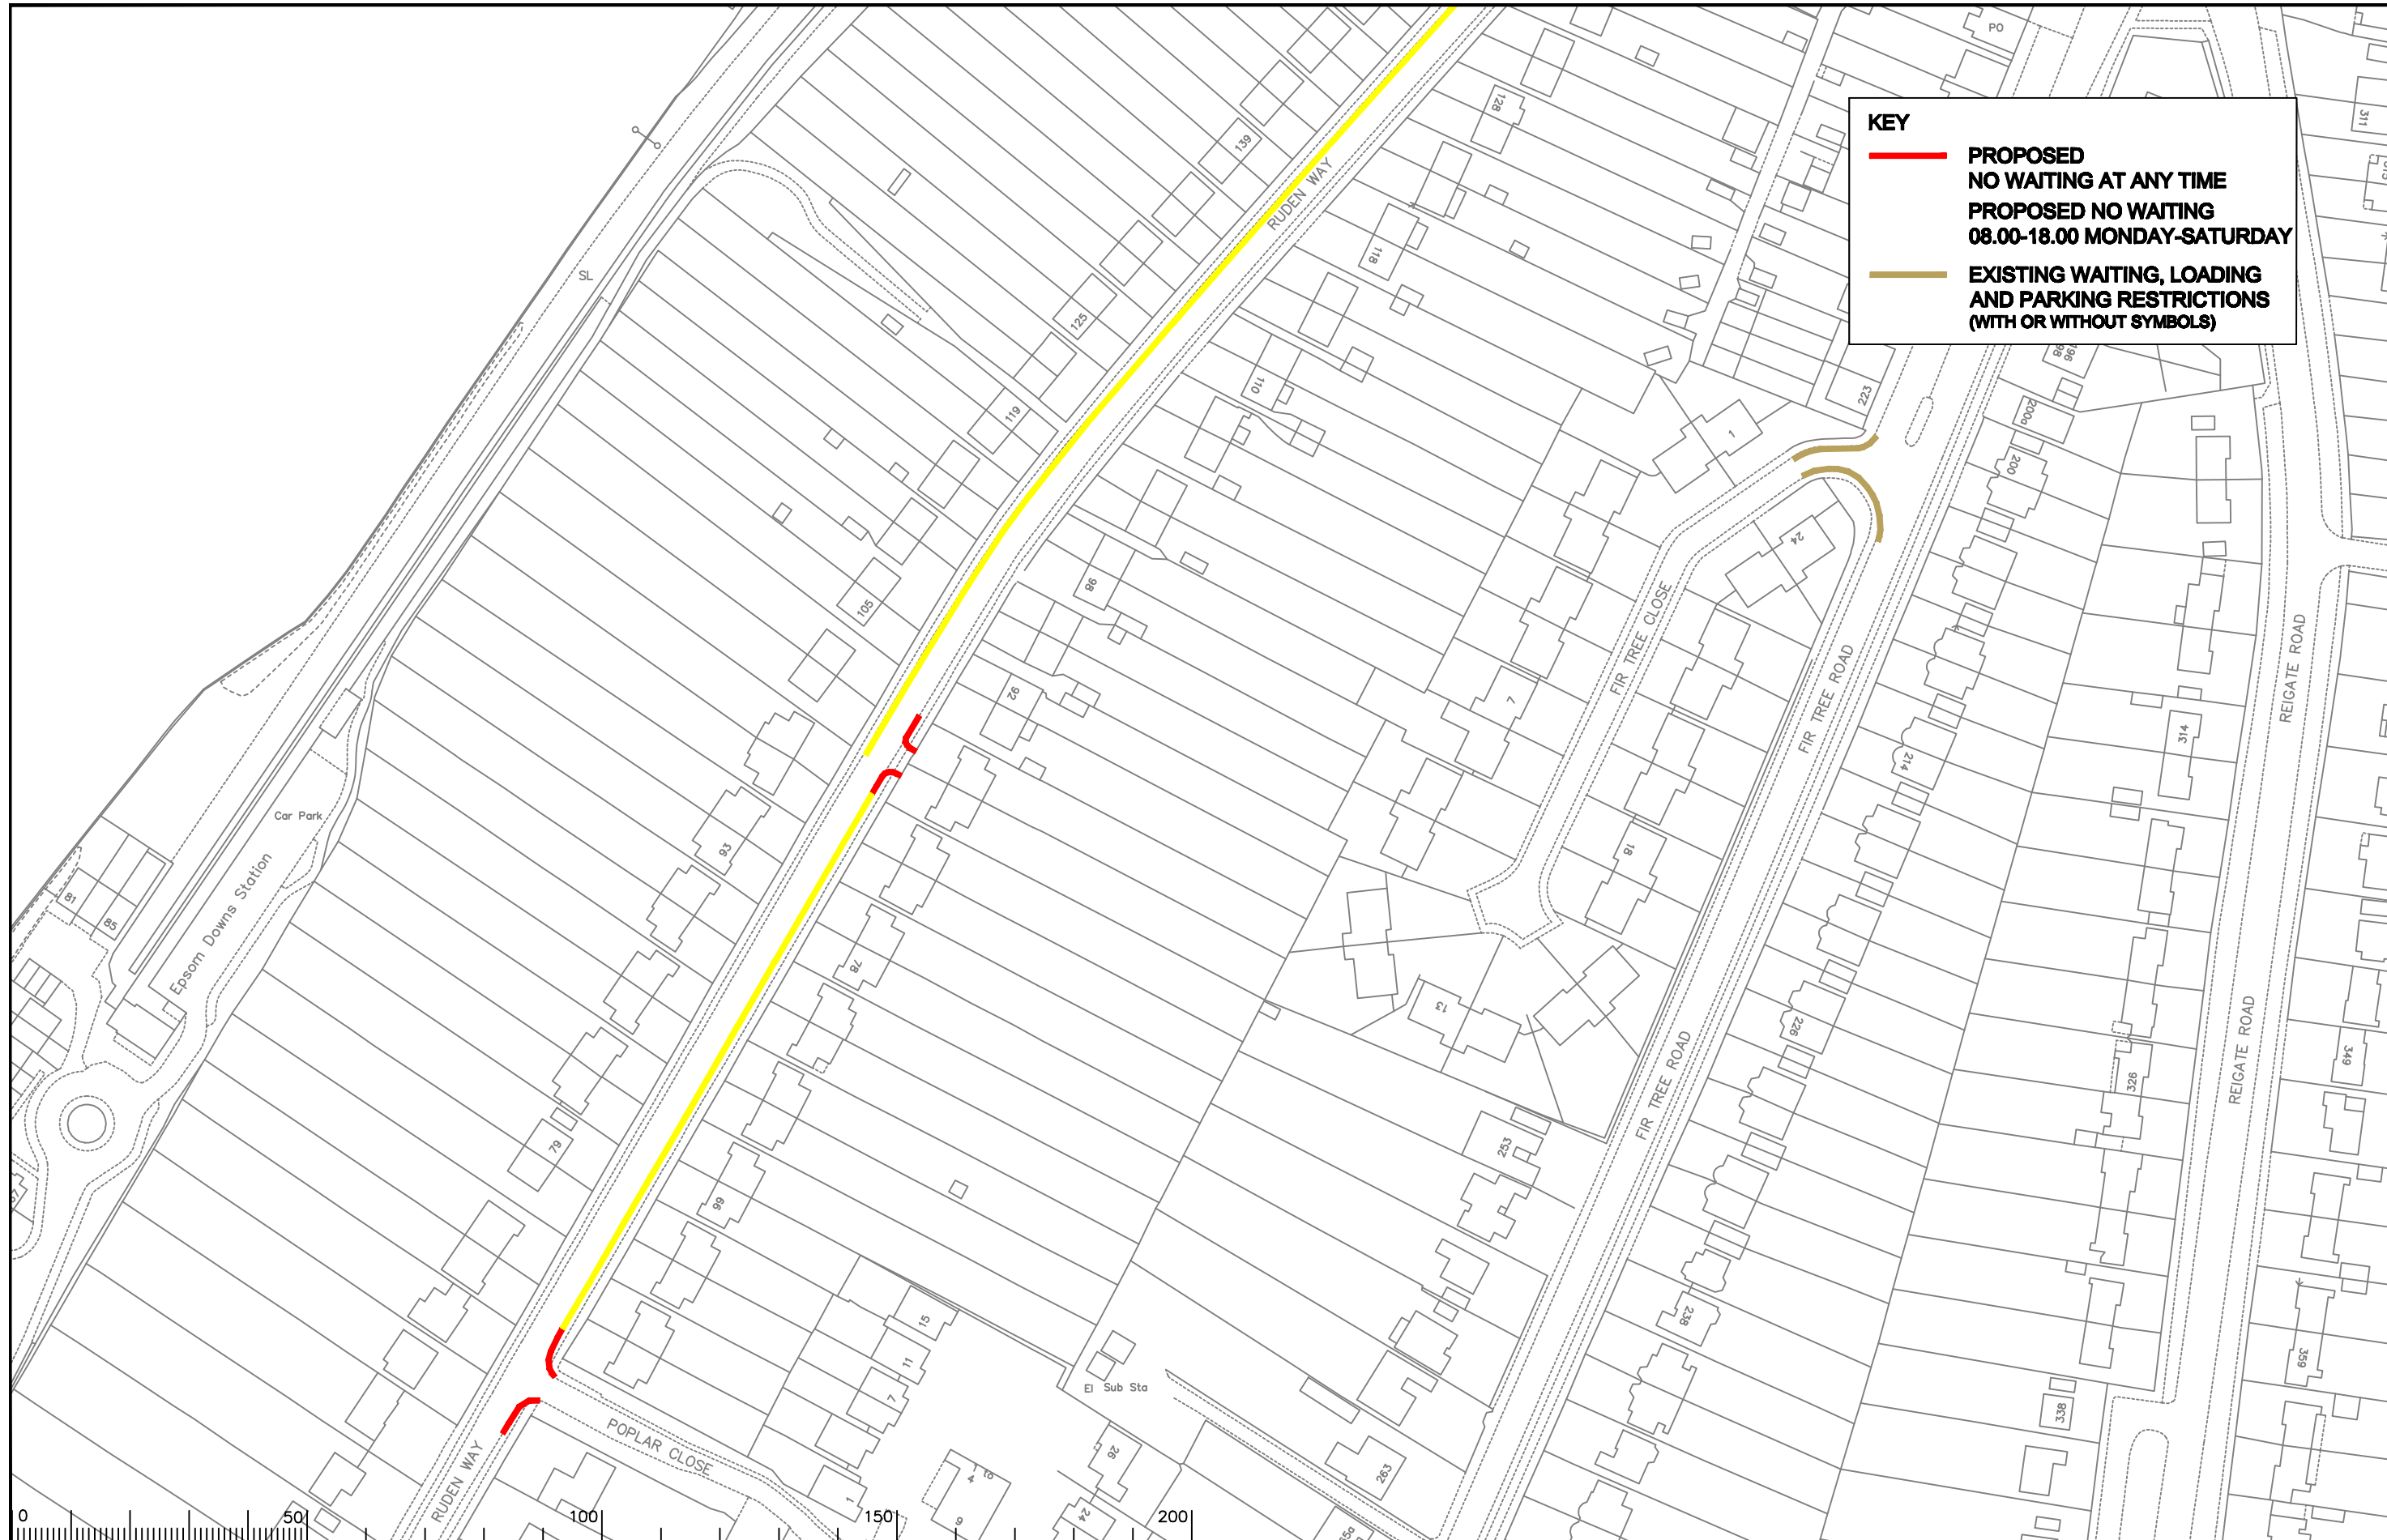

KEY

- **PROPOSED NO WAITING AT ANY TIME**
- **PROPOSED NO WAITING 08.00-18.00 MONDAY-SATURDAY**
- **EXISTING WAITING, LOADING AND PARKING RESTRICTIONS (WITH OR WITHOUT SYMBOLS)**

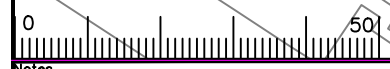

Notes

| Rev. | Description | Drwn | Sig. | Date | Chkd | Sig. | Date | Appr | Sig. | Date |
|------|-------------|------|------|------|------|------|------|------|------|------|
| | | | | | | | | | | |
| | | | | | | | | | | |
| Rev. | Description | Drwn | Sig. | Date | Chkd | Sig. | Date | Appr | Sig. | Date |
|------|-------------|------|------|------|------|------|------|------|------|------|
| | | | | | | | | | | |
| | | | | | | | | | | |
North Point

Based upon the Ordnance Survey mapping with the permission of the Controller of Her Majesty's Stationery Office © Crown copyright. Unauthorised reproduction infringes Crown copyright and may lead to prosecution or civil proceedings. Surrey County Council LA 078872 1996.

| | | | | | |
|-------------|-----|------|-----|------|------|
| Drawn by | CAH | Sig. | CAH | Date | 2012 |
| Checked by | RH | Sig. | RH | Date | 2012 |
| Approved by | DC | Sig. | DC | Date | 2012 |

Project

REIGATE AND BANSTEAD DPE BANSTEAD

IMPLEMENTED TRAFFIC ORDERS

Drawing

SHEET OF


SURREY COUNTY COUNCIL

Project No. 3282/R&B

Contract Sheet No. 18156

Rev. -

Classification PROPOSED

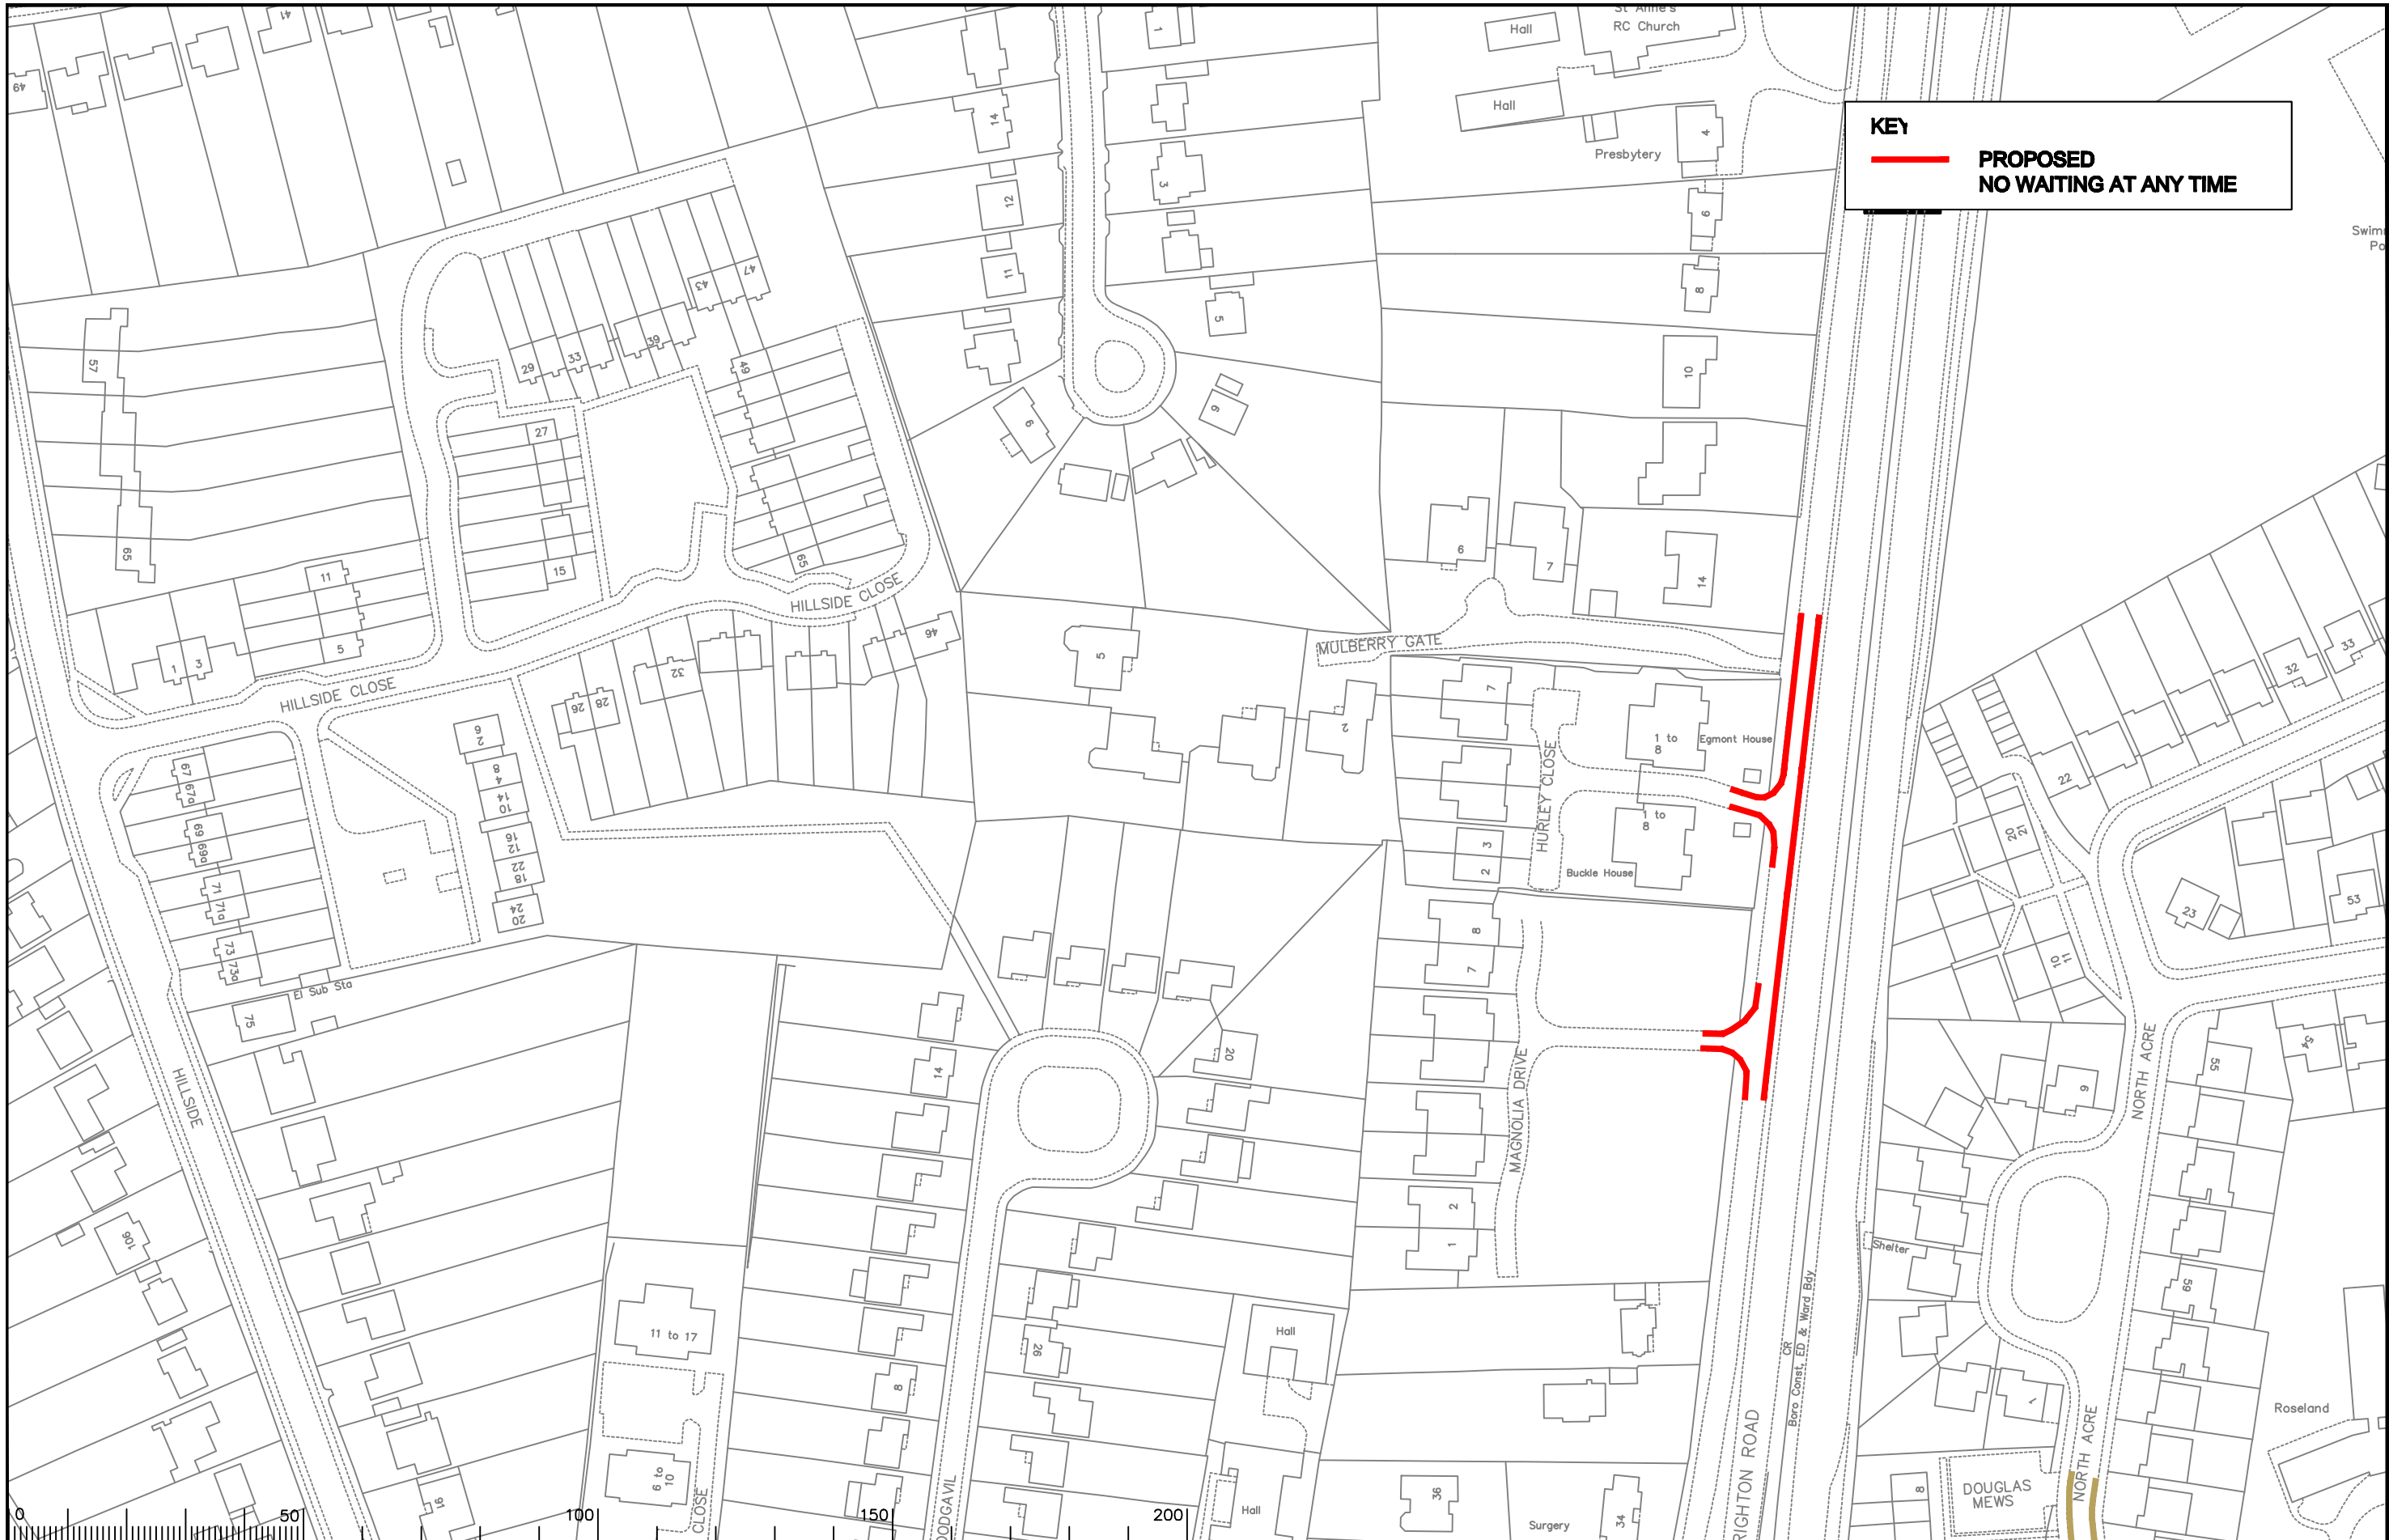


KEY

— PROPOSED
NO WAITING AT ANY TIME

Notes

| Rev. | Description | Drwn | Sig. | Date | Chkd | Sig. | Date | Appr | Sig. | Date |
|------|-------------|------|------|------|------|------|------|------|------|------|
| | | | | | | | | | | |
| | | | | | | | | | | |
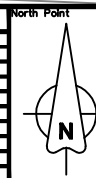

Based upon the Ordnance Survey mapping with the permission of the Controller of Her Majesty's Stationery Office © Crown copyright. Unauthorised reproduction infringes Crown copyright and may lead to prosecution or civil proceedings. Surrey County Council LA 078872 1996.

| | | | | | |
|-----------------------|-----|------|-----|------|------|
| Drawn by | CAH | Sig. | CAH | Date | 2012 |
| Checked by originator | RH | Sig. | RH | Date | 2012 |
| Approved by | DC | Sig. | DC | Date | 2012 |

Project
**REIGATE AND BANSTEAD DPE
BANSTEAD**


Drawing
IMPLEMENTED TRAFFIC ORDERS

SHEET OF

SURREY COUNTY COUNCIL


| | |
|--------------------|----------|
| Project No. | 3282/R&B |
| Contract Sheet No. | 18157 |
| Rev. | - |
| Classification | PROPOSED |



KEY
 **PROPOSED**
NO WAITING AT ANY TIME

Notes

| Rev. | Description | Drwn | Sig. | Date | Chkd | Sig. | Date | Appr | Sig. | Date |
|------|-------------|------|------|------|------|------|------|------|------|------|
| | | | | | | | | | | |
| | | | | | | | | | | |
North Point



Based upon the Ordnance Survey mapping with the permission of the Controller of Her Majesty's Stationery Office © Crown copyright. Unauthorised reproduction infringes Crown copyright and may lead to prosecution or civil proceedings. Surrey County Council LA 078872 1996.

| | | | | | |
|-----------------------|-----|------|-----|------|------|
| Drawn by | CAH | Sig. | CAH | Date | 2012 |
| Checked by originator | RH | Sig. | RH | Date | 2012 |
| Approved by | DC | Sig. | DC | Date | 2012 |

Project
**REIGATE AND BANSTEAD DPE
 BANSTEAD**

Drawing
IMPLEMENTED TRAFFIC ORDERS

SHEET OF



**SURREY
 COUNTY COUNCIL**

| | |
|--------------------|----------|
| Project No. | 3282/R&B |
| Contract Sheet No. | |
| Drawing No. | 18158 |
| Rev. | |
| Classification | PROPOSED |