



KEY

- PROPOSED NO WAITING AT ANY TIME
- PROPOSED NO WAITING 08.00-18.30 MONDAY-SATURDAY
- EXISTING WAITING, LOADING AND PARKING RESTRICTIONS (WITH OR WITHOUT SYMBOLS)

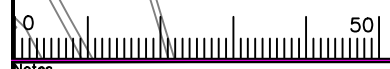

Notes

Rev.	Description	Drwn	Sig.	Date	Chkd	Sig.	Date	Appr	Sig.	Date

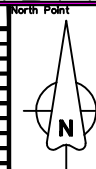

Based upon the Ordnance Survey mapping with the permission of the Controller of Her Majesty's Stationary Office © Crown copyright. Unauthorised reproduction infringes Crown copyright and may lead to prosecution or civil proceedings. Surrey County Council LA 078872 1996.

Drawn by	CAH	Sig.	CAH	Date	2012
Checked by originator	RH	Sig.	RH	Date	2012
Approved by	DC	Sig.	DC	Date	2012

Project
REIGATE AND BANSTEAD DPE EARLSWOOD


Drawing
IMPLEMENTED TRAFFIC ORDERS


SHEET OF


SURREY COUNTY COUNCIL

Project No.	3282/R&B
Contract Sheet No.	
Drawing No.	18072
Rev.	-
Classification	PROPOSED

KEY

 **PROPOSED
NO WAITING AT ANY TIME**

 **EXISTING WAITING, LOADING
AND PARKING RESTRICTIONS
(WITH OR WITHOUT SYMBOLS)**

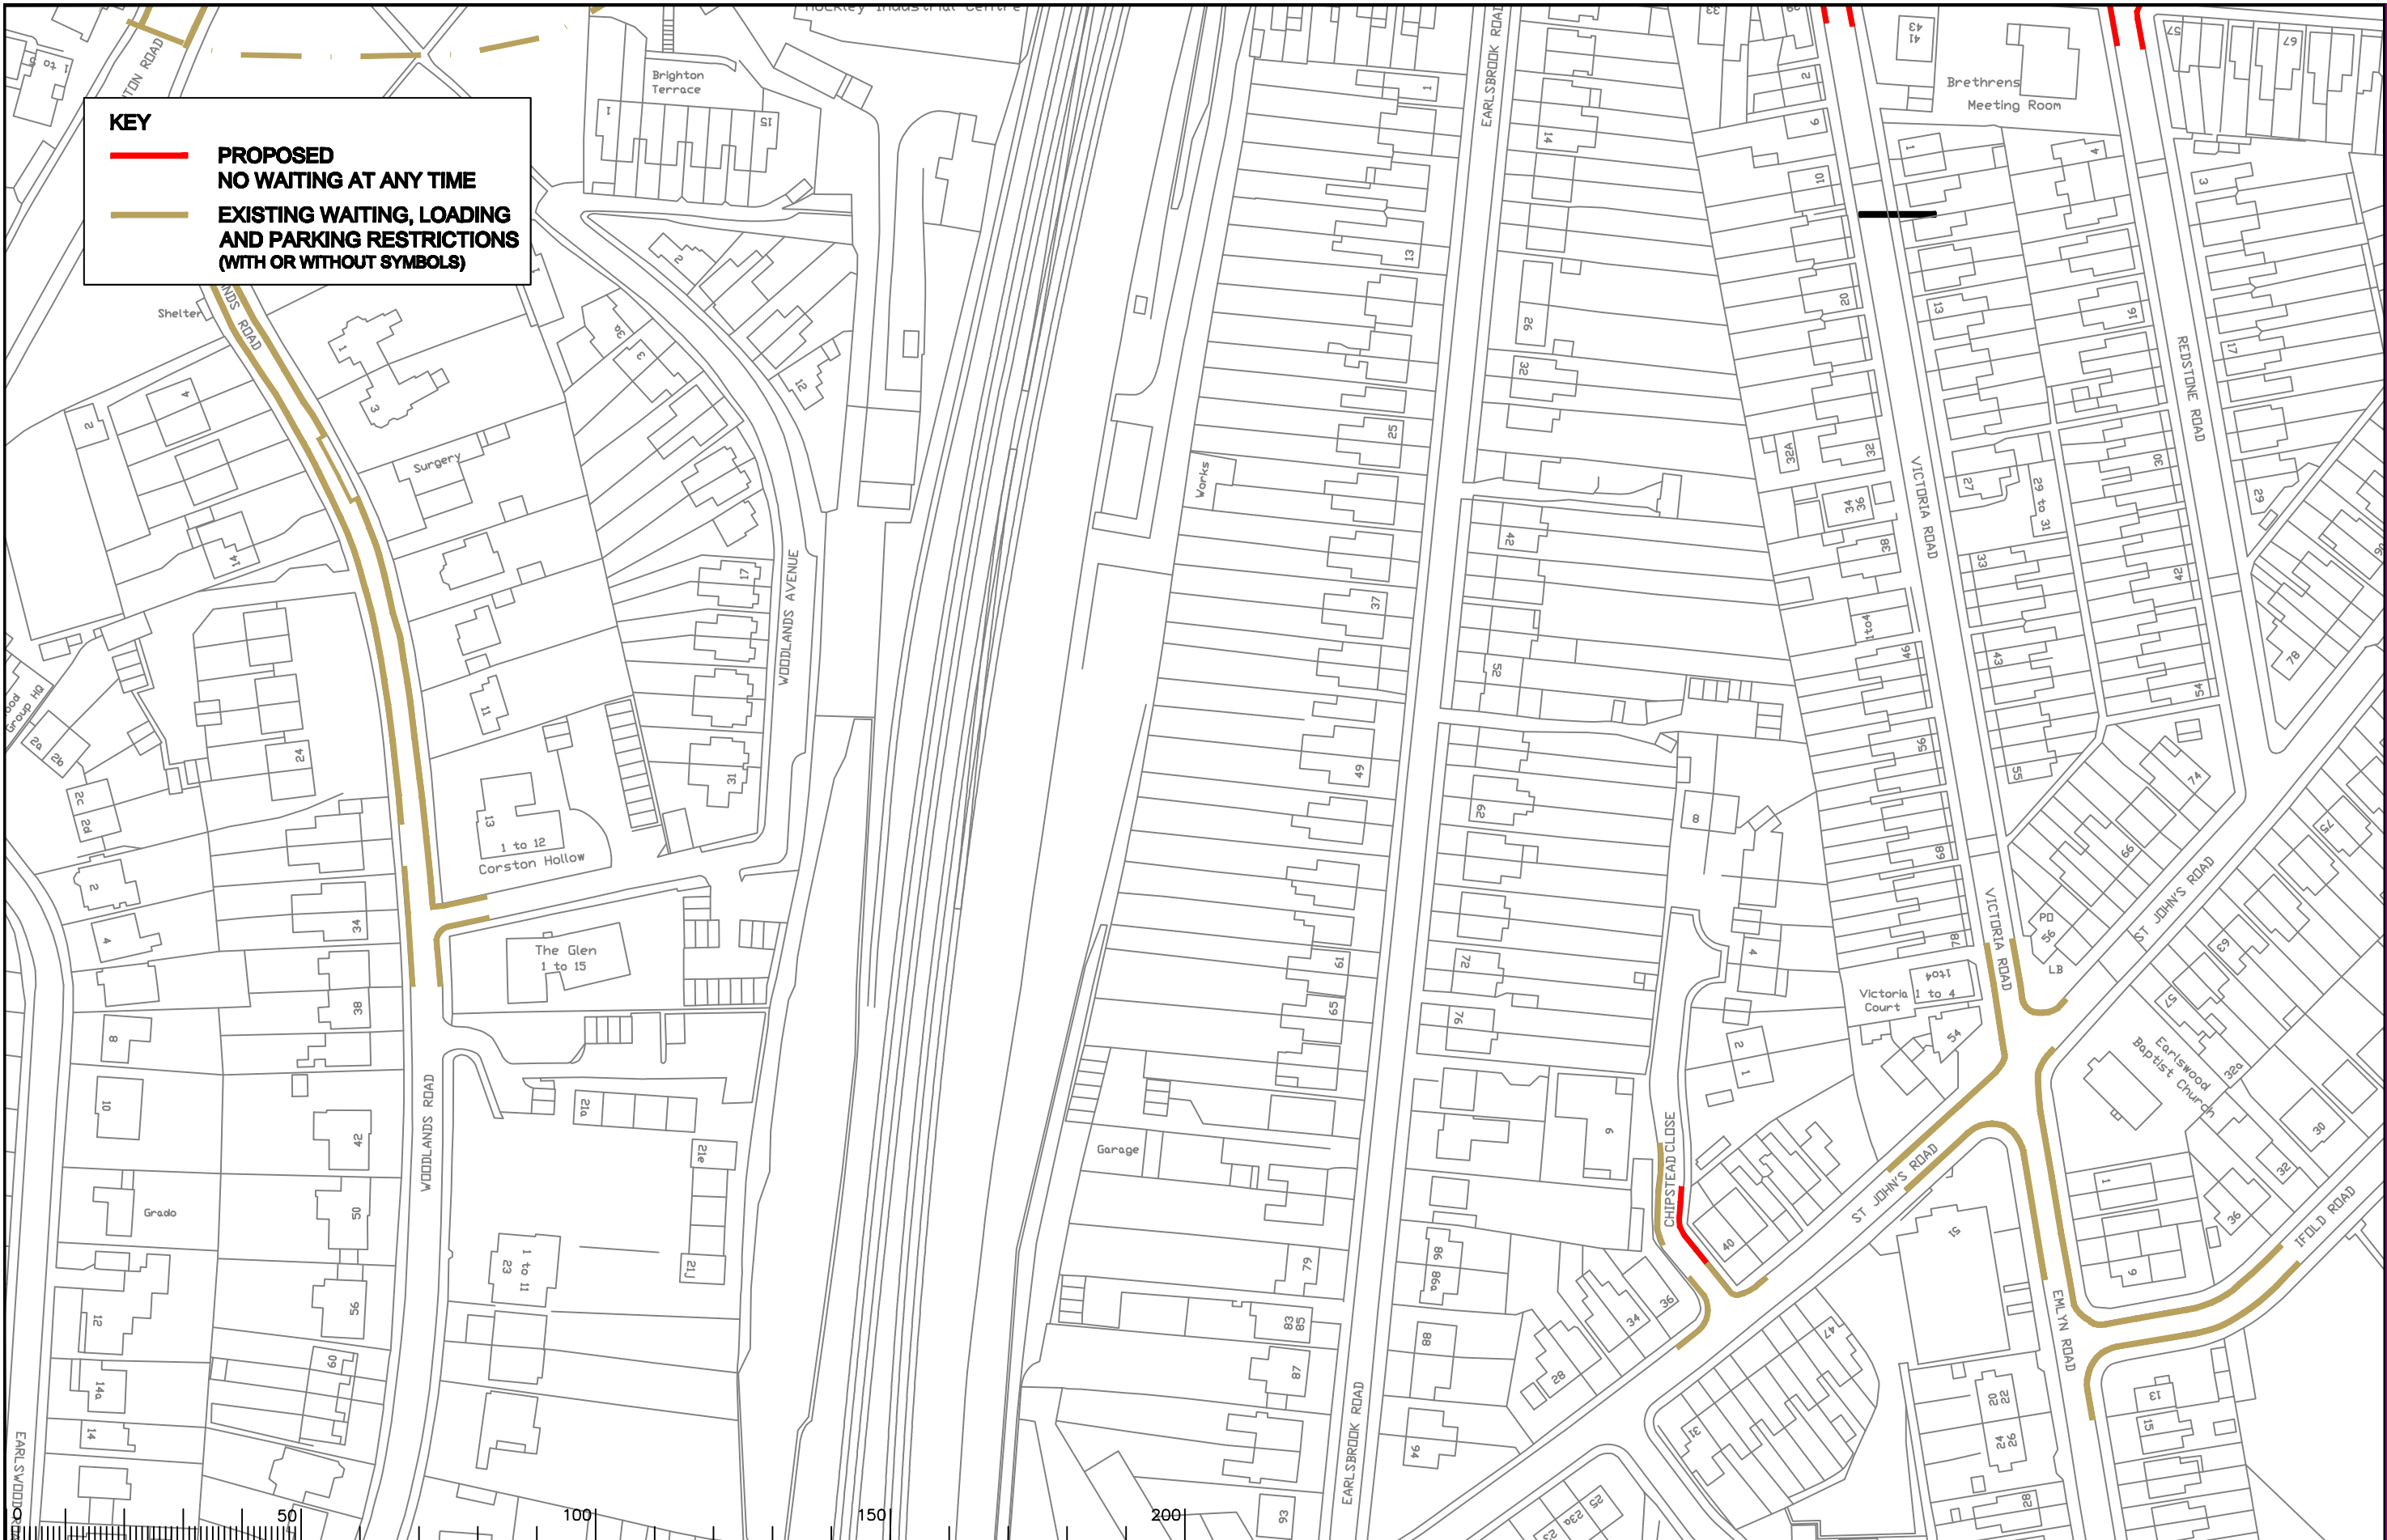

Notes

Rev.	Description	Drwn	Sig.	Date	Chkd	Sig.	Date	Appr	Sig.	Date



Based upon the Ordnance Survey mapping with the permission of the Controller of Her Majesty's Stationery Office © Crown copyright. Unauthorised reproduction infringes Crown copyright and may lead to prosecution or civil proceedings. Surrey County Council LA 078872 1996.

Drawn by	CAH	Sig.	CAH	Date	2012
Checked by	RH	Sig.	RH	Date	2012
Approved by	DC	Sig.	DC	Date	2012


Project
Drawing

REIGATE AND BANSTEAD DPE
EARLSWOOD
IMPLEMENTED TRAFFIC ORDERS



Project No.	3282/R&B
Contract Sheet No.	18073
Rev.	-
Classification	PROPOSED

SHEET OF

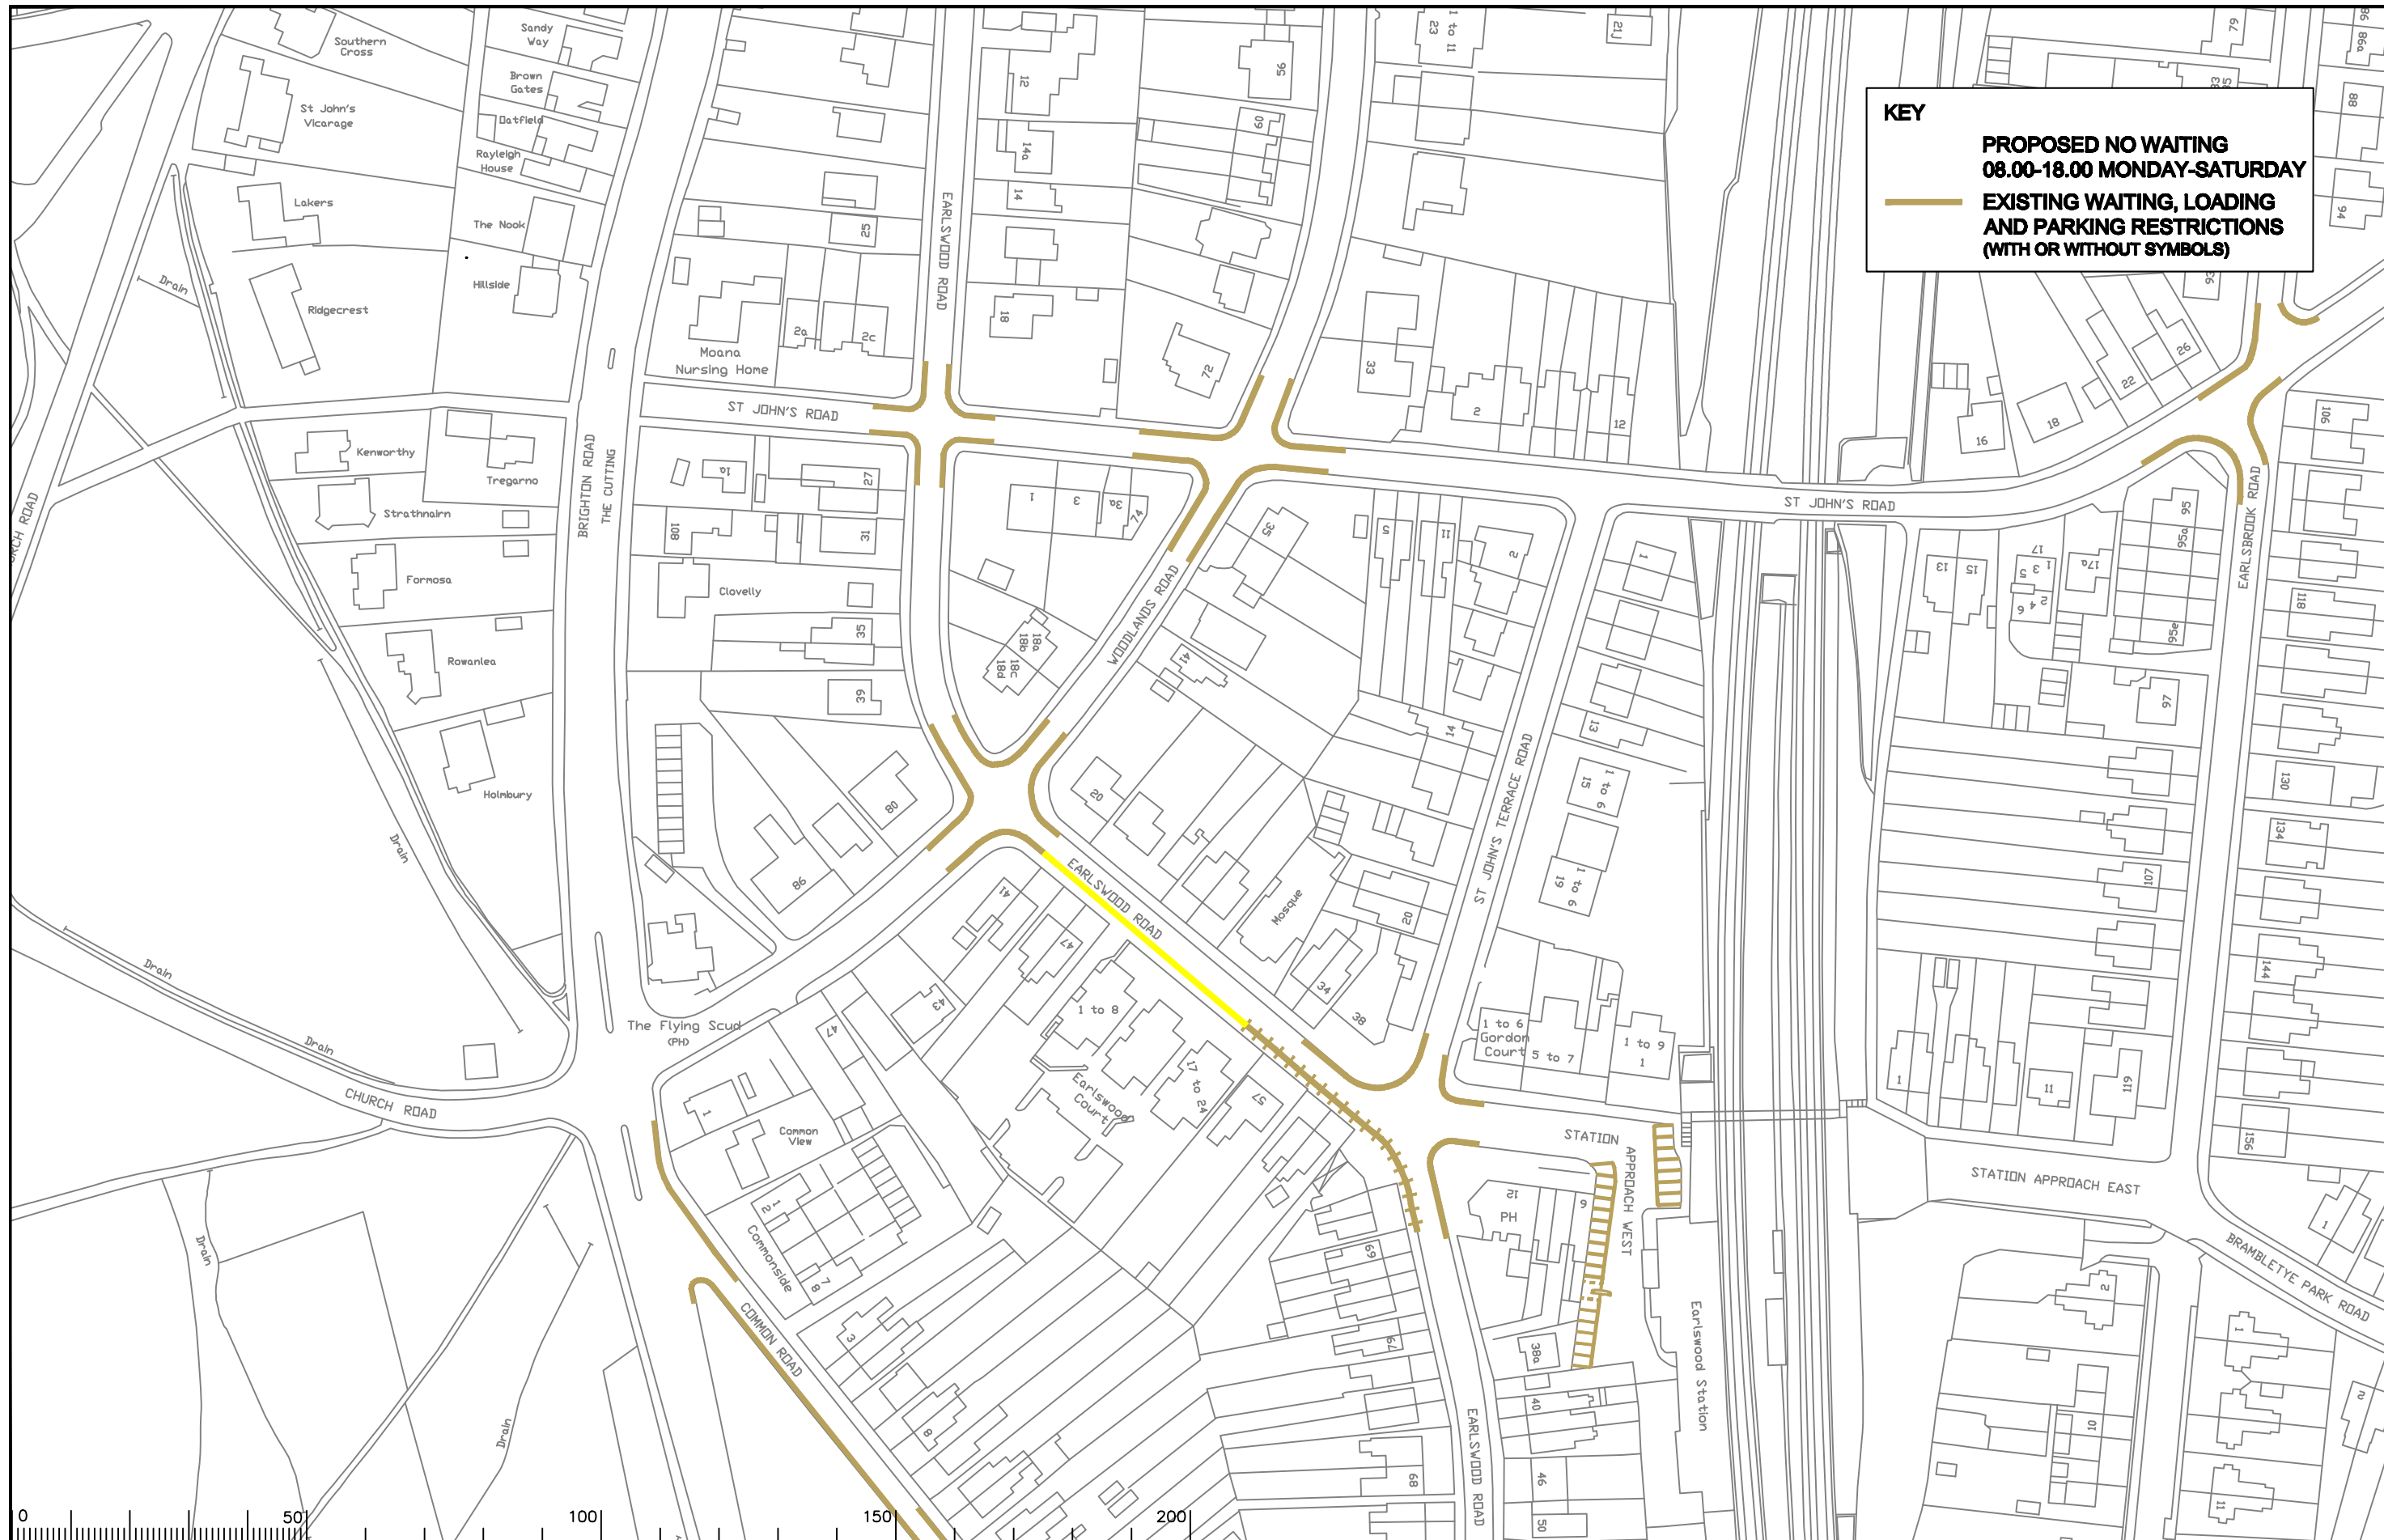

KEY

**PROPOSED NO WAITING
08.00-18.00 MONDAY-SATURDAY**

**EXISTING WAITING, LOADING
AND PARKING RESTRICTIONS
(WITH OR WITHOUT SYMBOLS)**



Notes

Rev.	Description	Drwn	Sig.	Date	Chkd	Sig.	Date	Appr	Sig.	Date

Rev.	Description	Drwn	Sig.	Date	Chkd	Sig.	Date	Appr	Sig.	Date

North Point

Based upon the Ordnance Survey mapping with the permission of the Controller of Her Majesty's Stationery Office © Crown copyright. Unauthorised reproduction infringes Crown copyright and may lead to prosecution or civil proceedings. Surrey County Council LA 078872 1996.

Drawn by	CAH	Sig.	CAH	Date	2012
Checked by	RH	Sig.	RH	Date	2012
Approved by	DC	Sig.	DC	Date	2012

Project
**REIGATE AND BANSTEAD DPE
EARLSWOOD**

Drawing
IMPLEMENTED TRAFFIC ORDERS

**SURREY
COUNTY COUNCIL**


Project No.
3282/R&B

Contract Sheet No.
18075

Rev.
-

Classification
PROPOSED

SHEET OF

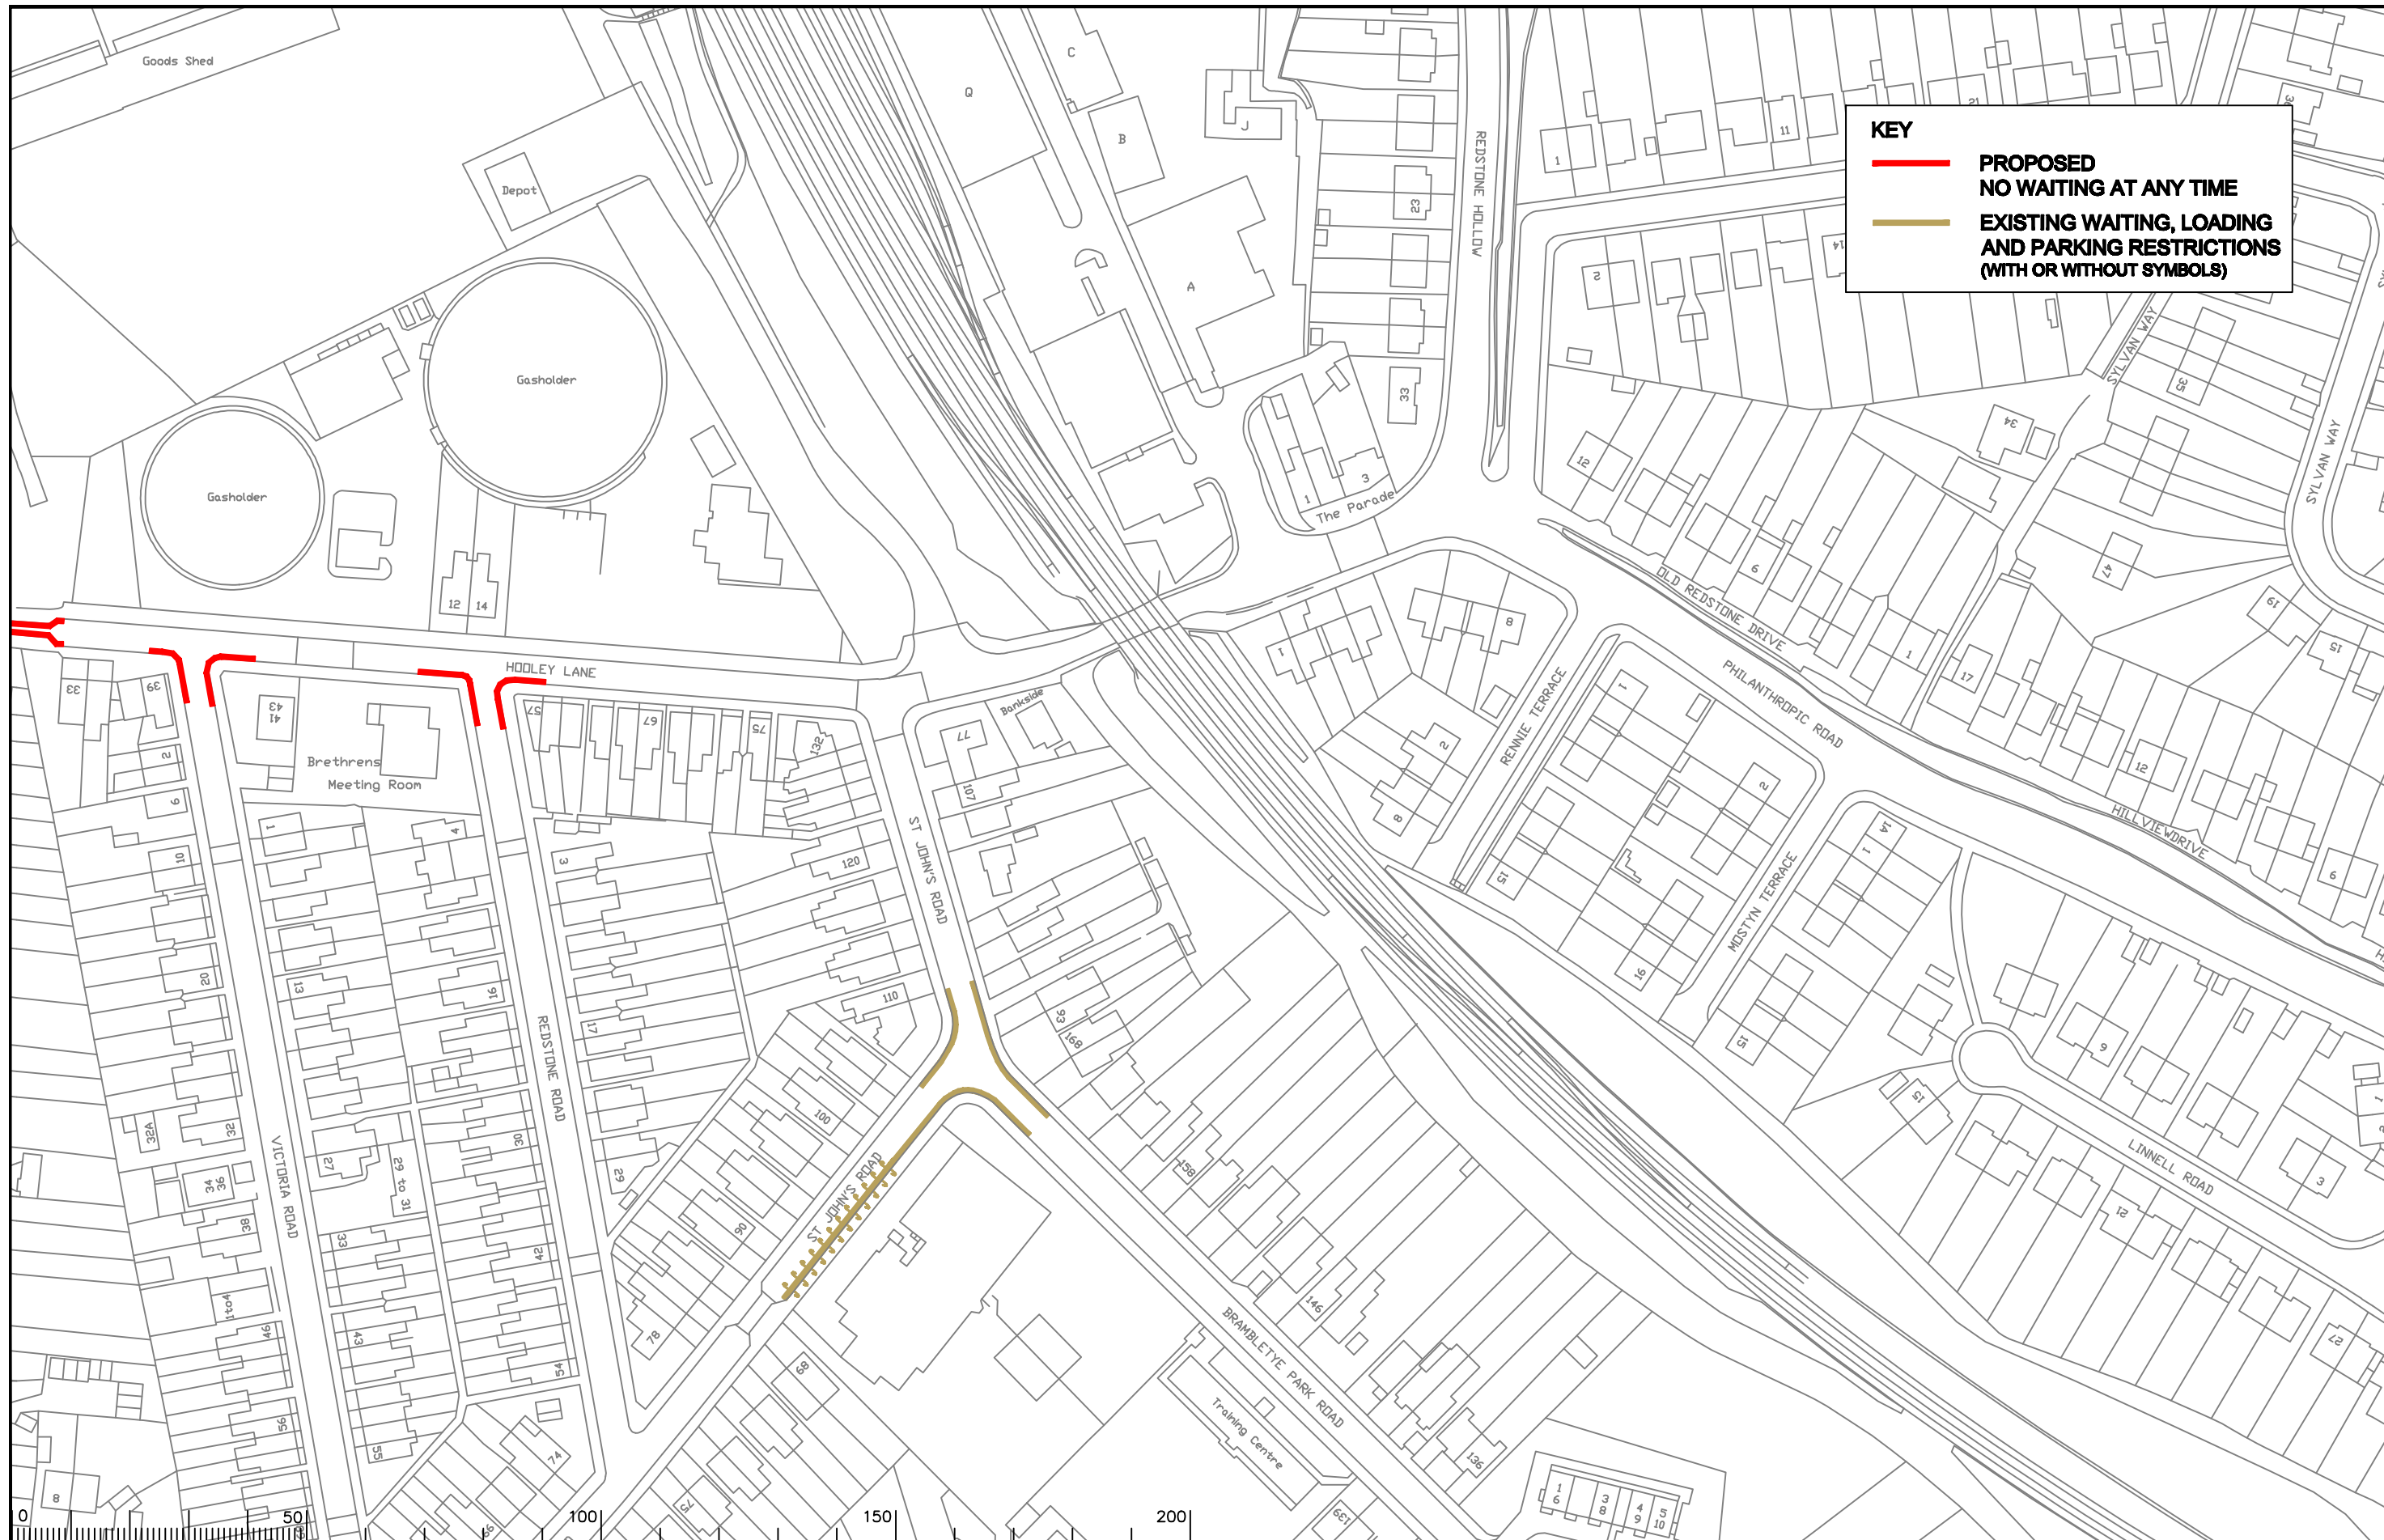

KEY

- **PROPOSED NO WAITING AT ANY TIME**
- **EXISTING WAITING, LOADING AND PARKING RESTRICTIONS (WITH OR WITHOUT SYMBOLS)**

Notes

Rev.	Description	Drwn	Sig.	Date	Chkd	Sig.	Date	Appr	Sig.	Date

North Point

Based upon the Ordnance Survey mapping with the permission of the Controller of Her Majesty's Stationery Office © Crown copyright. Unauthorised reproduction infringes Crown copyright and may lead to prosecution or civil proceedings. Surrey County Council LA 078872 1996.


Drawn by	CAH	Sig.	CAH	Date	2012
Checked by	RH	Sig.	RH	Date	2012
Approved by	DC	Sig.	DC	Date	2012

Project
REIGATE AND BANSTEAD DPE EARLSWOOD
 IMPLEMENTED TRAFFIC ORDERS

SURREY COUNTY COUNCIL

Project No.	3282/R&B
Contract Sheet No.	18137
Rev.	-
Classification	PROPOSED

SHEET OF

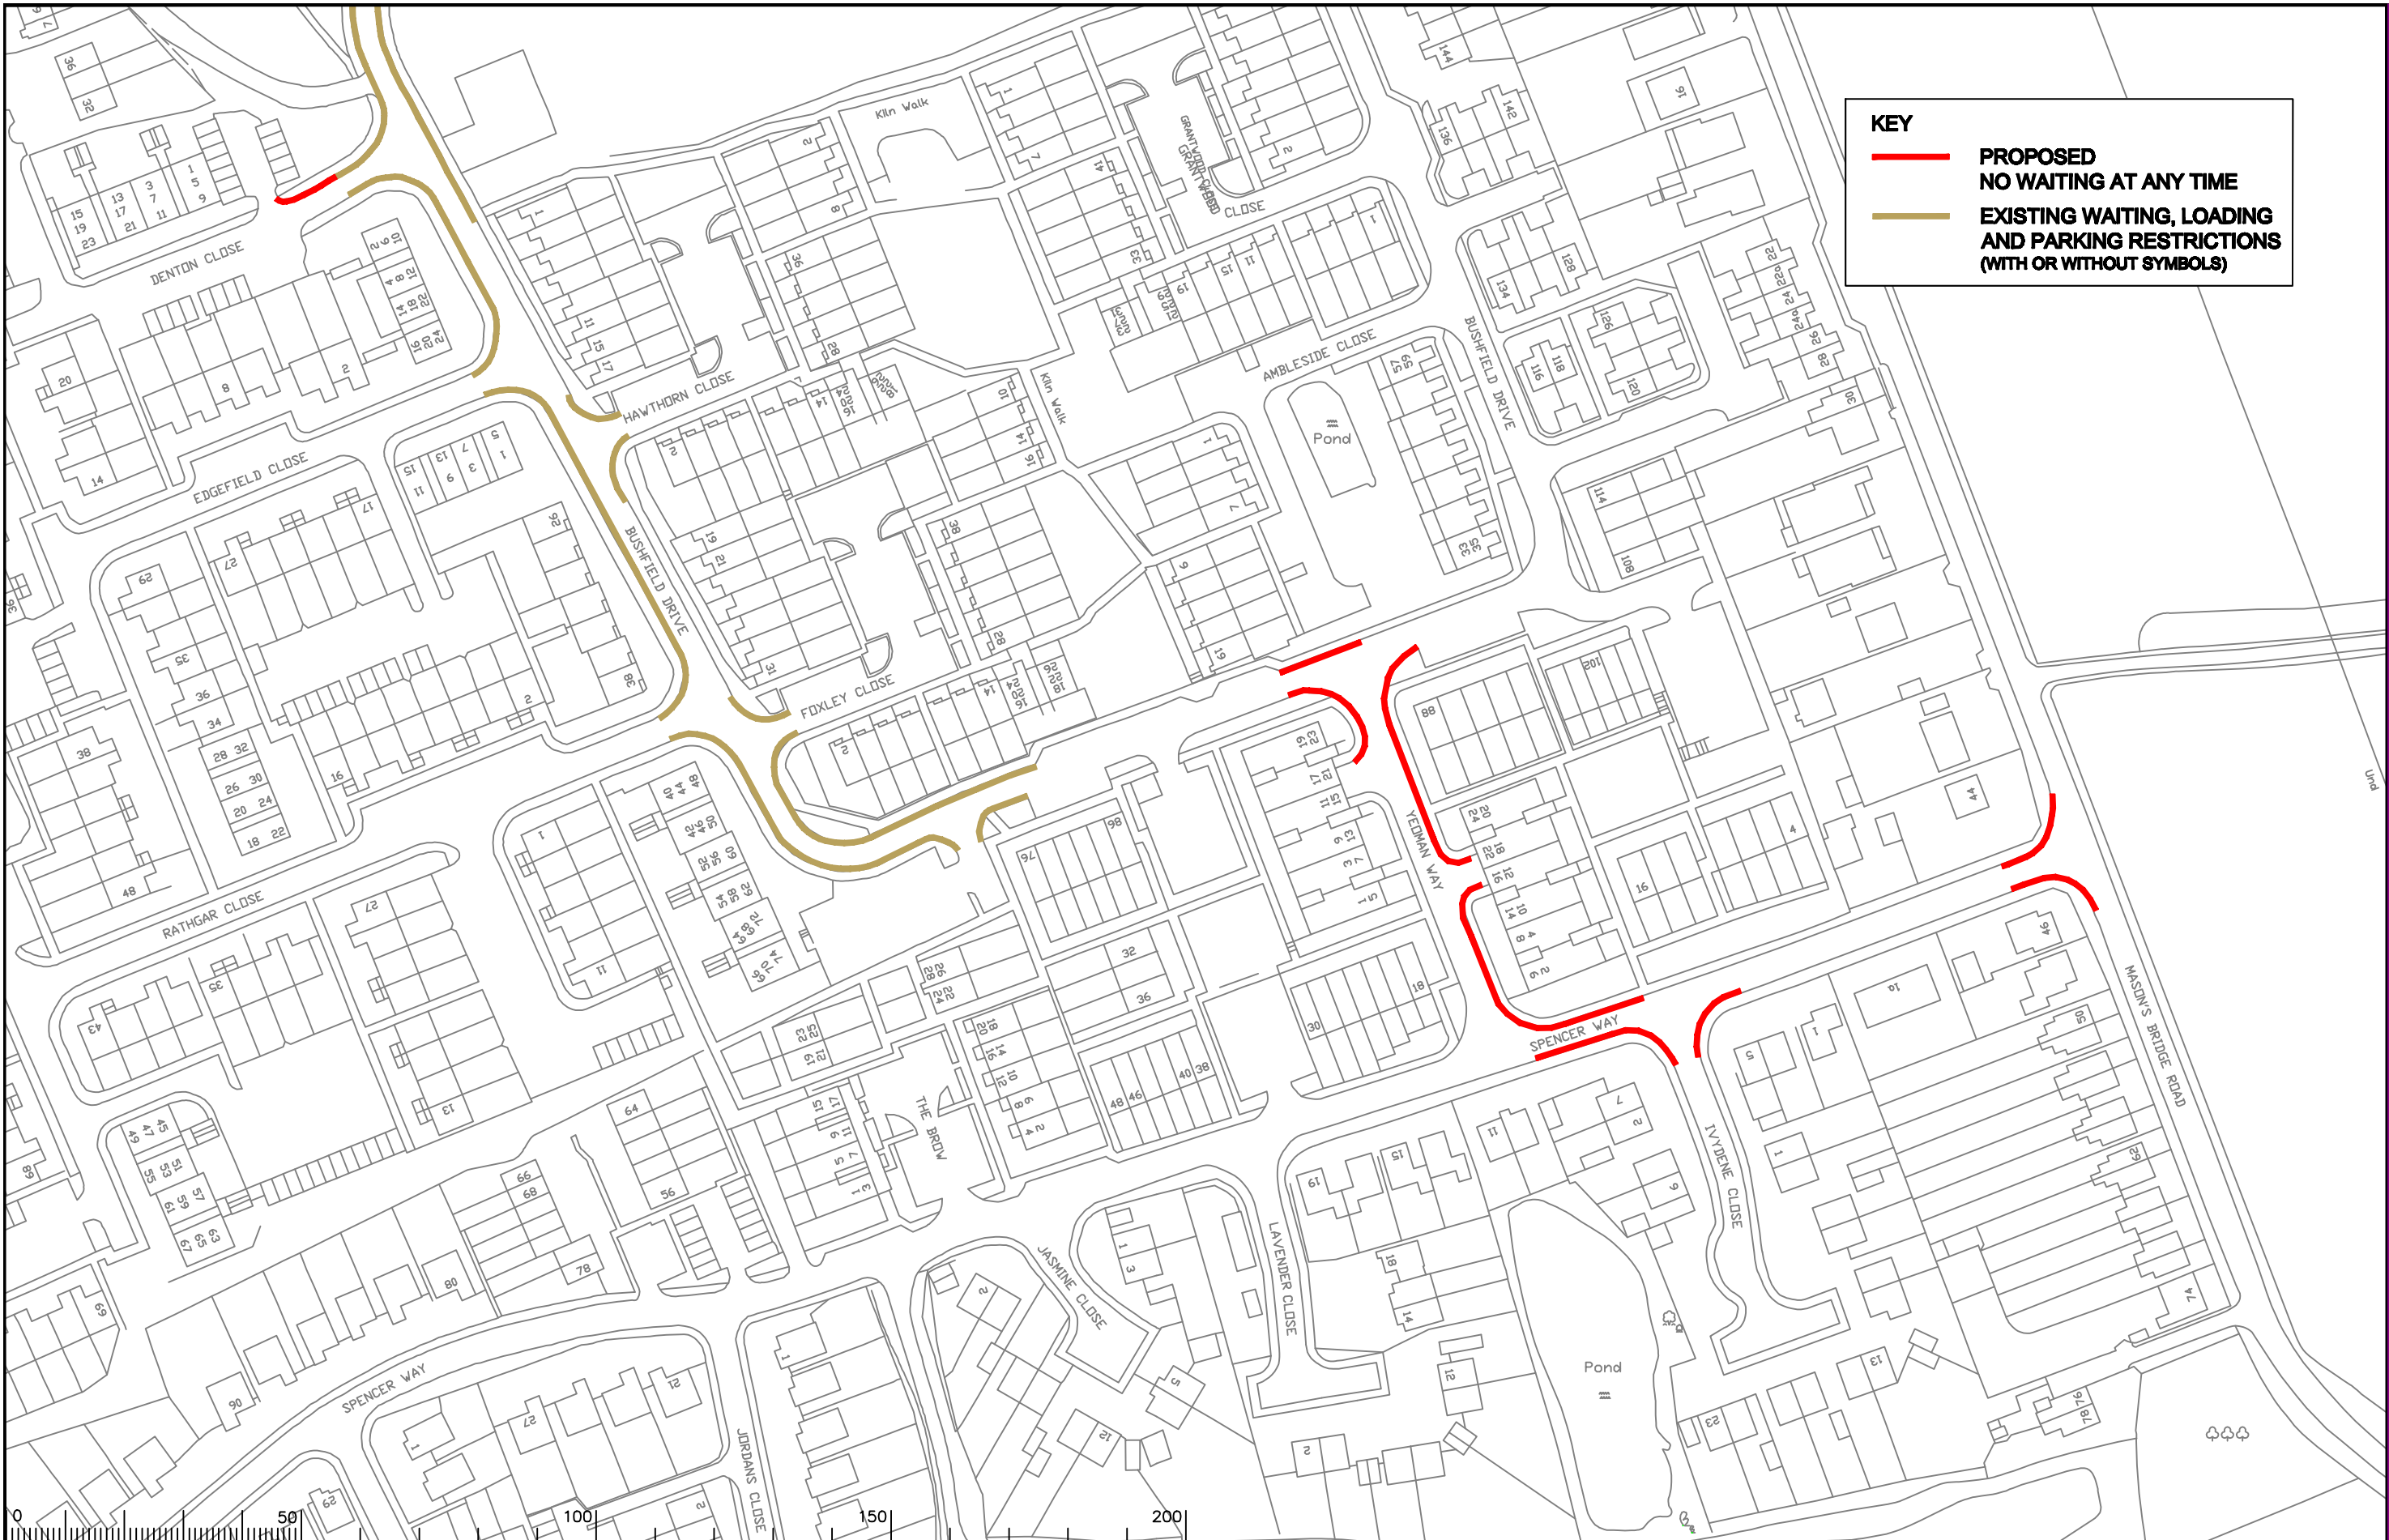

KEY

**PROPOSED
NO WAITING AT ANY TIME**

**EXISTING WAITING, LOADING
AND PARKING RESTRICTIONS
(WITH OR WITHOUT SYMBOLS)**

Notes

Rev.	Description	Drwn	Sig.	Date	Chkd	Sig.	Date	Appr	Sig.	Date

Drawn by	CAH	Sig.	CAH	Date	2012
Checked by	RH	Sig.	RH	Date	2012
Approved by	DC	Sig.	DC	Date	2012

Project
**REIGATE AND BANSTEAD DPE
SOUTH EARLSWOOD**

Drawing
IMPLEMENTED TRAFFIC ORDERS

**SURREY
COUNTY COUNCIL**

Project No.
3282/R&B

Contract Sheet No.
18154

Rev.
-

Classification
PROPOSED

SHEET OF



KEY
 — PROPOSED
 NO WAITING AT ANY TIME

Notes

Rev.	Description	Drwn	Sig.	Date	Chkd	Sig.	Date	Appr	Sig.	Date

North Point

Based upon the Ordnance Survey mapping with the permission of the Controller of Her Majesty's Stationery Office. © Crown copyright. Unauthorised reproduction infringes Crown copyright and may lead to prosecution or civil proceedings. Surrey County Council LA 078872 1996.

Drawn by	CAH	Sig.	CAH	Date	2012
Checked by originator	RH	Sig.	RH	Date	2012
Approved by	DC	Sig.	DC	Date	2012

Project
**REIGATE AND BANSTEAD DPE
 SOUTH EARLSWOOD**
 Drawing
IMPLEMENTED TRAFFIC ORDERS

SURREY COUNTY COUNCIL

Project No.	3282/R&B
Contract Sheet No.	18167
Rev.	-
Classification	PROPOSED

SHEET OF