


KEY

— **PROPOSED NO WAITING AT ANY TIME**

— **EXISTING WAITING, LOADING AND PARKING RESTRICTIONS (WITH OR WITHOUT SYMBOLS)**

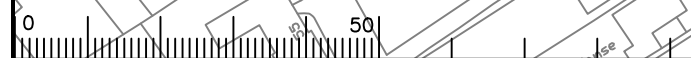

Notes

| Rev. | Description | Drwn | Sig. | Date | Chkd | Sig. | Date | Appr | Sig. | Date |
|------|-------------|------|------|------|------|------|------|------|------|------|
| | | | | | | | | | | |
| | | | | | | | | | | |
| | | | | | | | | | | |
| | | | | | | | | | | |
| | | | | | | | | | | |

| Rev. | Description | Drwn | Sig. | Date | Chkd | Sig. | Date | Appr | Sig. | Date |
|------|-------------|------|------|------|------|------|------|------|------|------|
| | | | | | | | | | | |
| | | | | | | | | | | |
| | | | | | | | | | | |
| | | | | | | | | | | |
| | | | | | | | | | | |

North Point

Based upon the Ordnance Survey mapping with the permission of the Controller of Her Majesty's Stationary Office. Crown copyright. Unauthorised reproduction infringes Crown copyright and may lead to prosecution or civil proceedings. Surrey County Council LA 078872 1998.

| | | | | | |
|-------------|-----|------|-----|------|------|
| Drawn by | CAH | Sig. | CAH | Date | 2012 |
| Checked by | RH | Sig. | RH | Date | 2012 |
| Approved by | DC | Sig. | DC | Date | 2012 |

Project
REIGATE AND BANSTEAD DPE HORLEY

Drawing
IMPLEMENTED TRAFFIC ORDERS


SHEET OF

Project No.
3282/R&B

Contract Sheet No.
18106

Rev.
-

Classification
PROPOSED

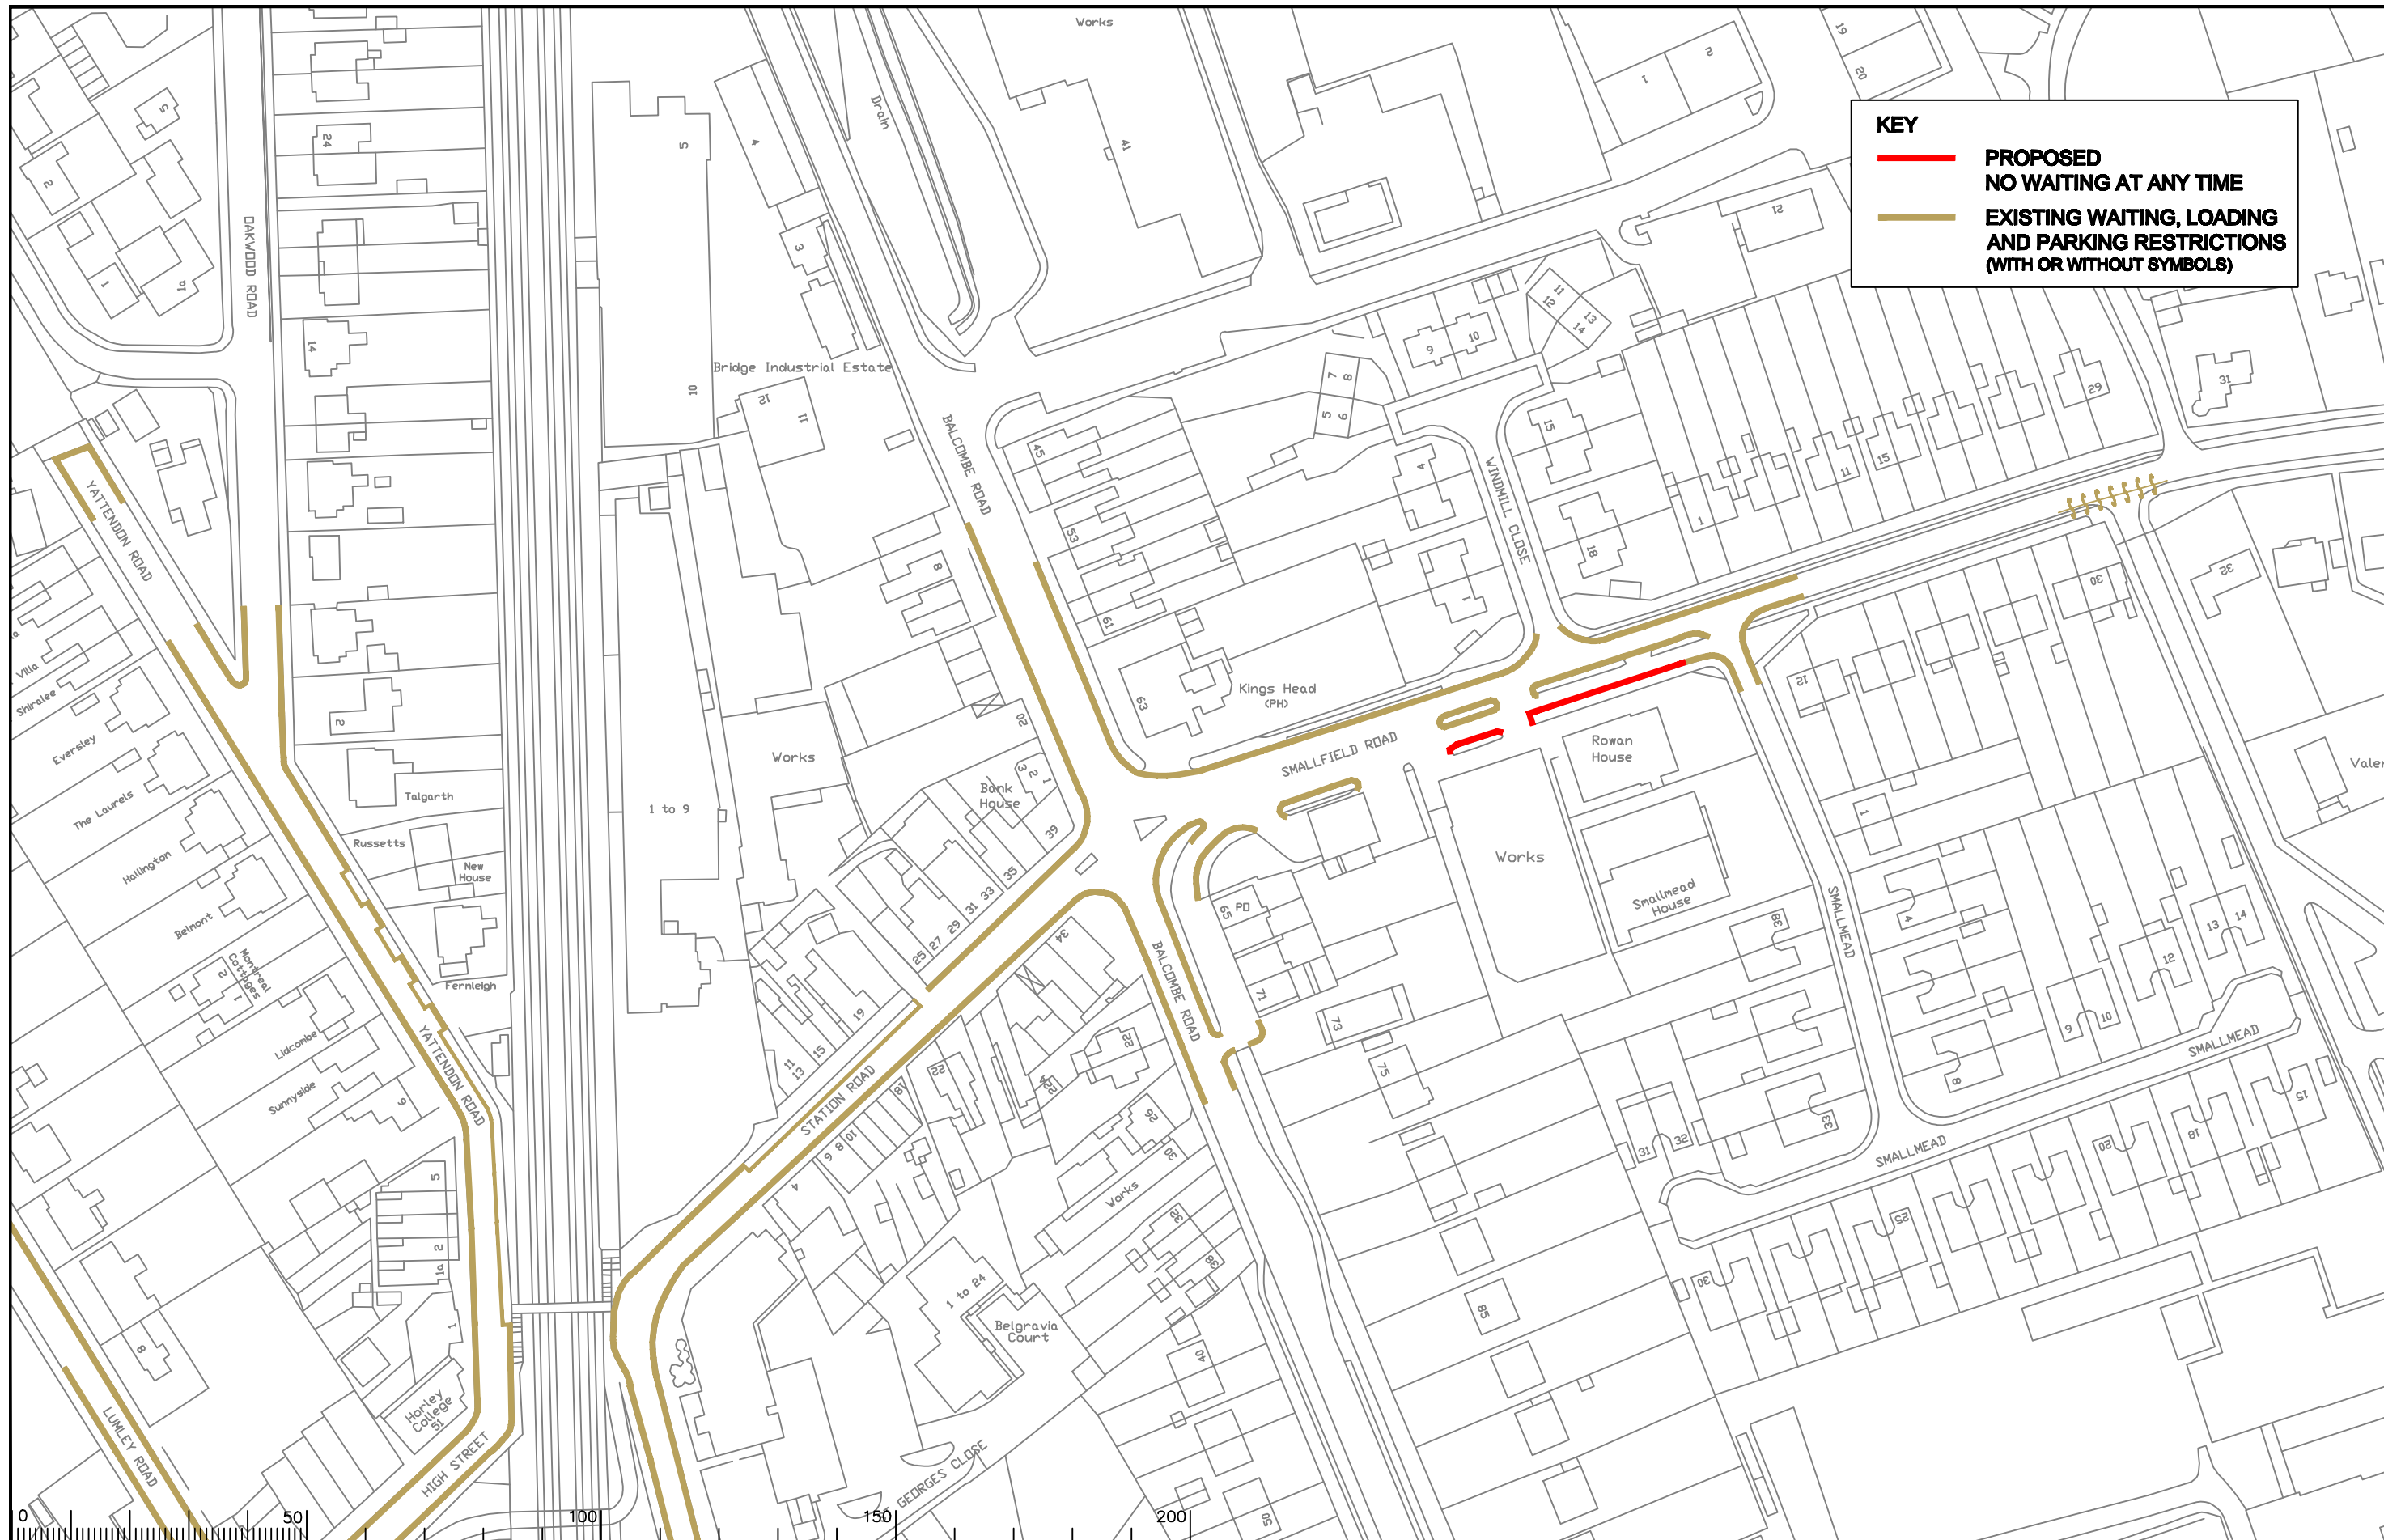

KEY

- **PROPOSED NO WAITING AT ANY TIME**
- **EXISTING WAITING, LOADING AND PARKING RESTRICTIONS (WITH OR WITHOUT SYMBOLS)**

Notes

| Rev. | Description | Drwn | Sig. | Date | Chkd | Sig. | Date | Appr | Sig. | Date |
|------|-------------|------|------|------|------|------|------|------|------|------|
| | | | | | | | | | | |
| | | | | | | | | | | |
| Rev. | Description | Drwn | Sig. | Date | Chkd | Sig. | Date | Appr | Sig. | Date |
|------|-------------|------|------|------|------|------|------|------|------|------|
| | | | | | | | | | | |
| | | | | | | | | | | |
North Point

Based upon the Ordnance Survey mapping with the permission of the Controller of Her Majesty's Stationery Office © Crown copyright. Unauthorised reproduction infringes Crown copyright and may lead to prosecution or civil proceedings. Surrey County Council LA 078872 1998.

| | | | | | |
|-----------------------|-----|------|-----|------|------|
| Drawn by | CAH | Sig. | CAH | Date | 2012 |
| Checked by originator | RH | Sig. | RH | Date | 2012 |
| Approved by | DC | Sig. | DC | Date | 2012 |

Project

REIGATE AND BANSTEAD DPE HORLEY


IMPLEMENTED TRAFFIC ORDERS

Drawing

SURREY COUNTY COUNCIL

| | |
|--------------------|----------|
| Project No. | 3282/R&B |
| Contract Sheet No. | |
| Drawing No. | 18111 |
| Rev. | - |
| Classification | PROPOSED |

SHEET OF

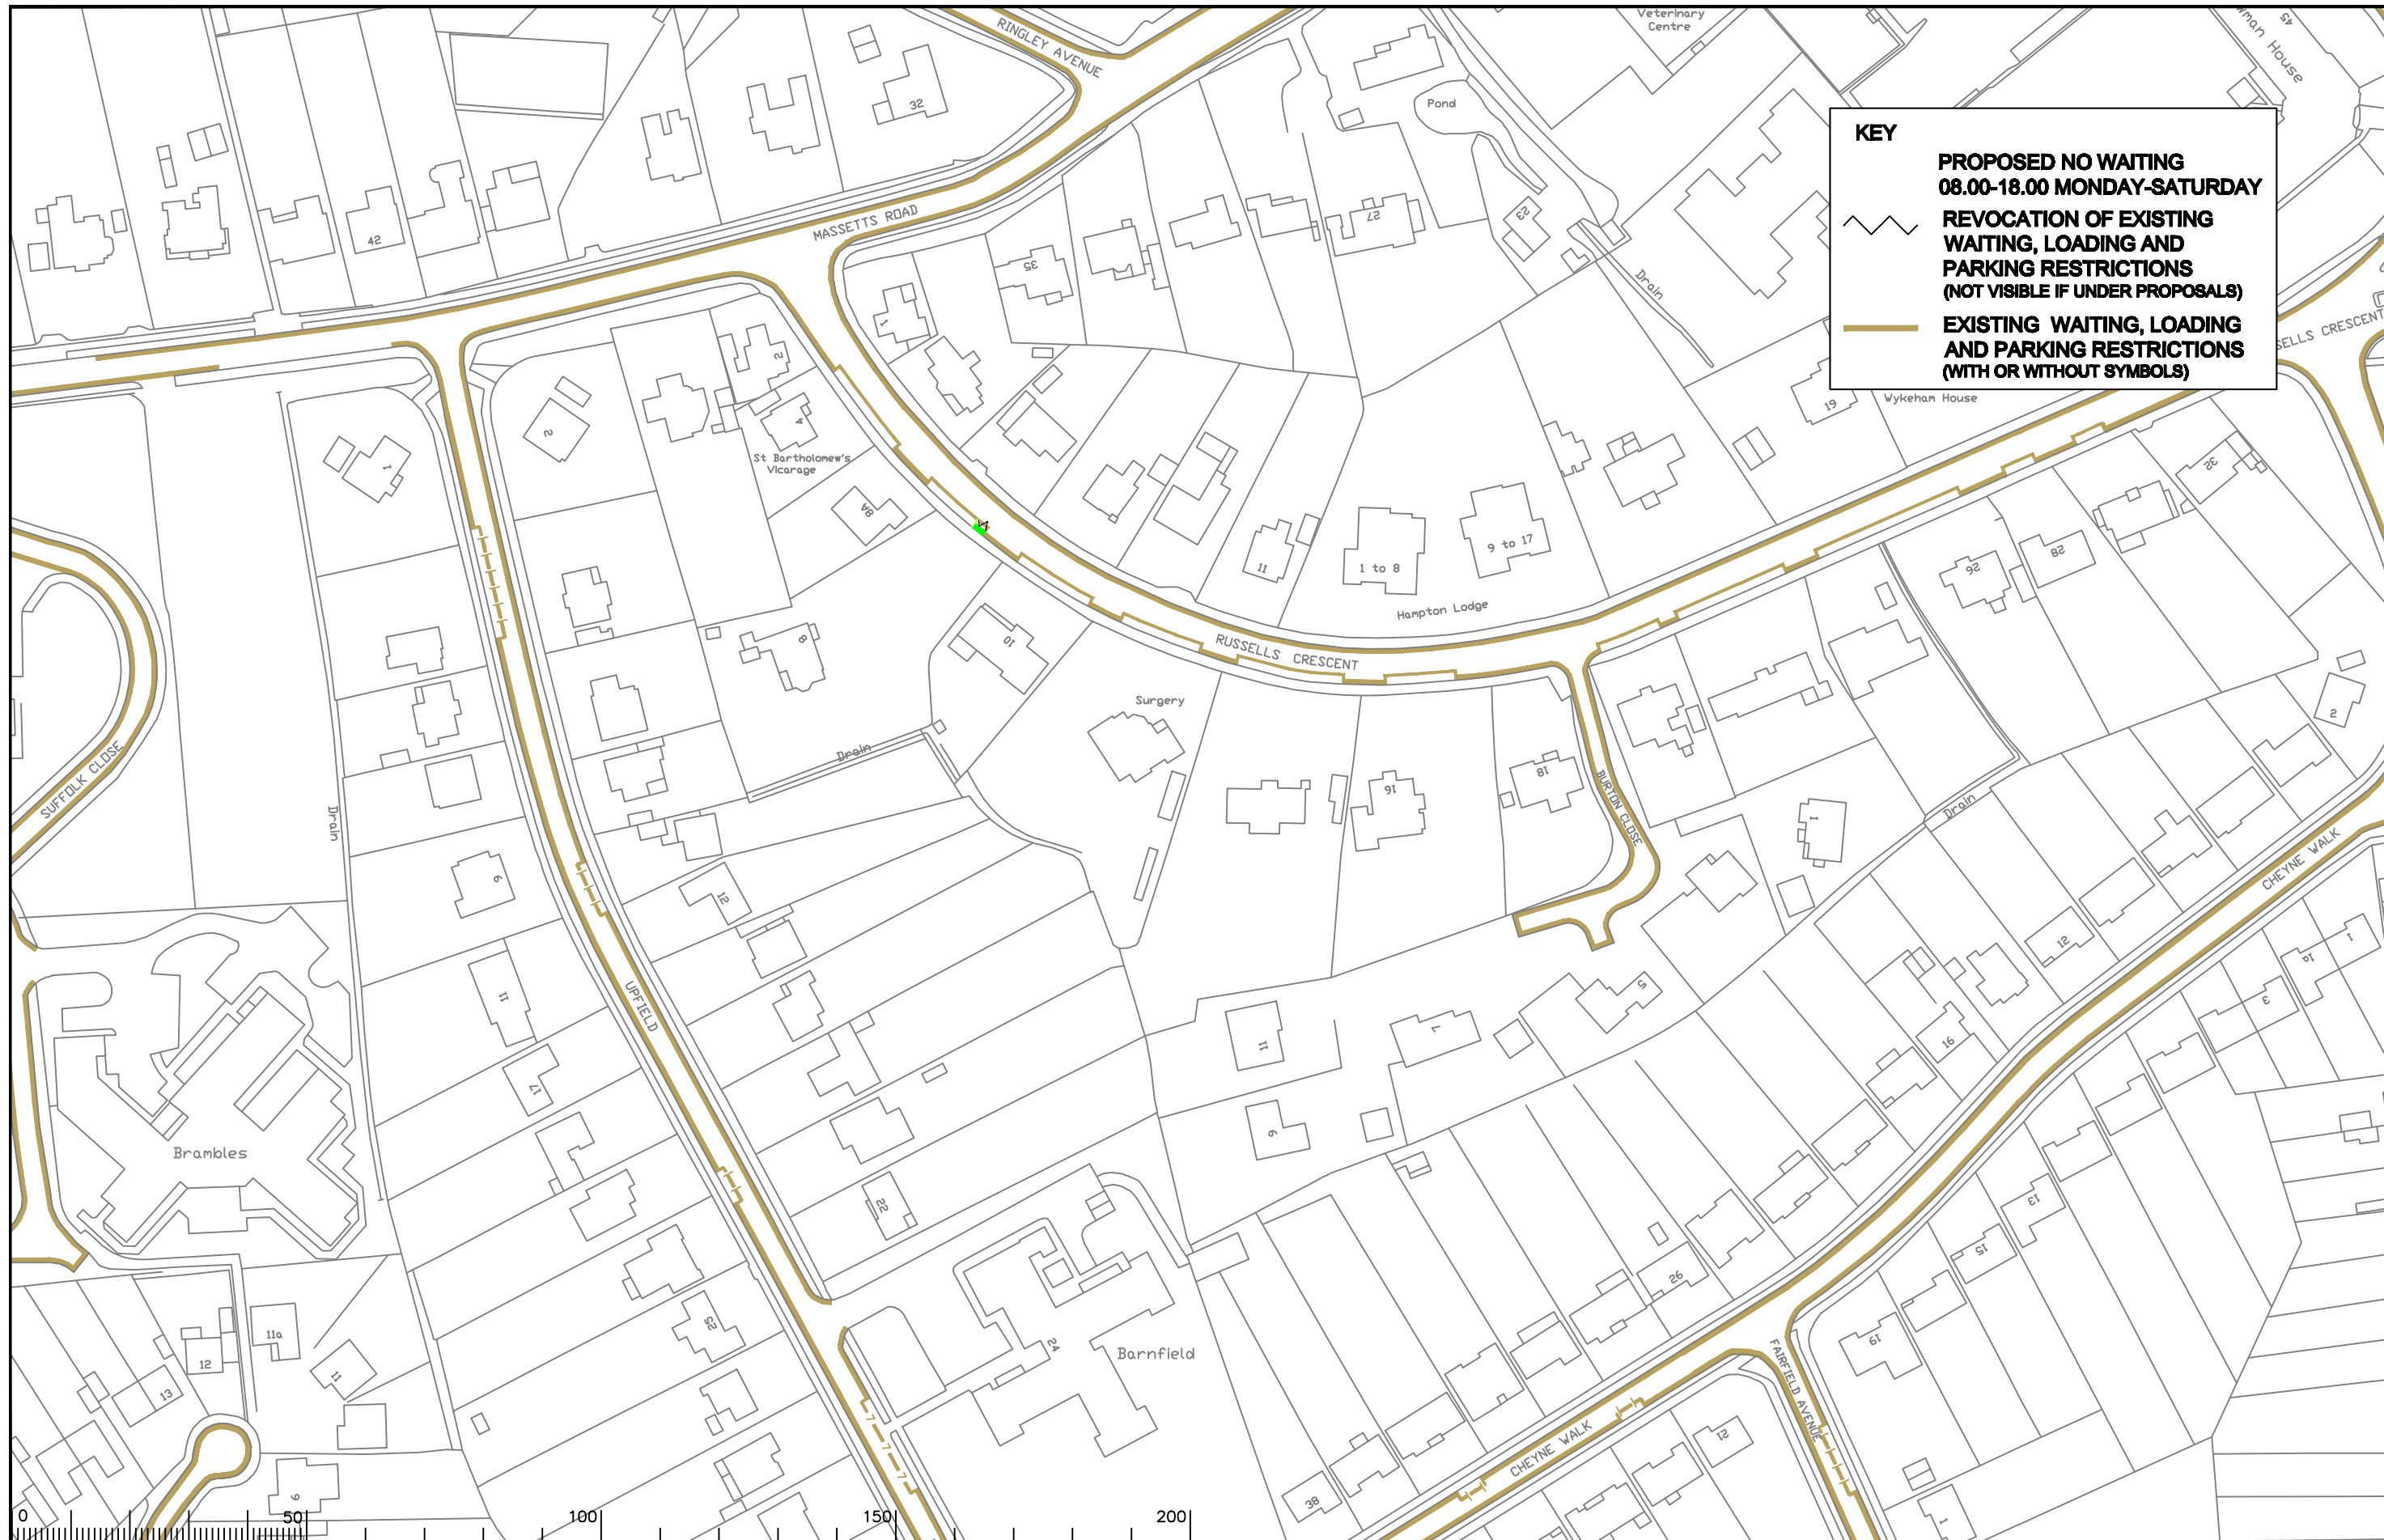

KEY

**PROPOSED NO WAITING
08.00-18.00 MONDAY-SATURDAY**

**REVOCAION OF EXISTING
WAITING, LOADING AND
PARKING RESTRICTIONS
(NOT VISIBLE IF UNDER PROPOSALS)**

**EXISTING WAITING, LOADING
AND PARKING RESTRICTIONS
(WITH OR WITHOUT SYMBOLS)**

Notes

| Rev. | Description | Drwn | Sig. | Date | Chkd | Sig. | Date | Appr | Sig. | Date |
|------|-------------|------|------|------|------|------|------|------|------|------|
| | | | | | | | | | | |
| | | | | | | | | | | |
North Point

Based upon the Ordnance Survey mapping with the permission of the Controller of Her Majesty's Stationary Office © Crown copyright. Unauthorised reproduction infringes Crown copyright and may lead to prosecution or civil proceedings. Surrey County Council LA 078872 1998.

Drawn by CAH Sig. CAH Date 2012

Checked by originator RH Sig. RH Date 2012

Approved by DC Sig. DC Date 2012

Project
**REIGATE AND BANSTEAD DPE
HORLEY**

Drawing
IMPLEMENTED TRAFFIC ORDERS

SHEET OF


SURREY COUNTY COUNCIL

Project No. 3282/R&B

Contract Sheet No. 18116

Rev. -

Classification
PROPOSED

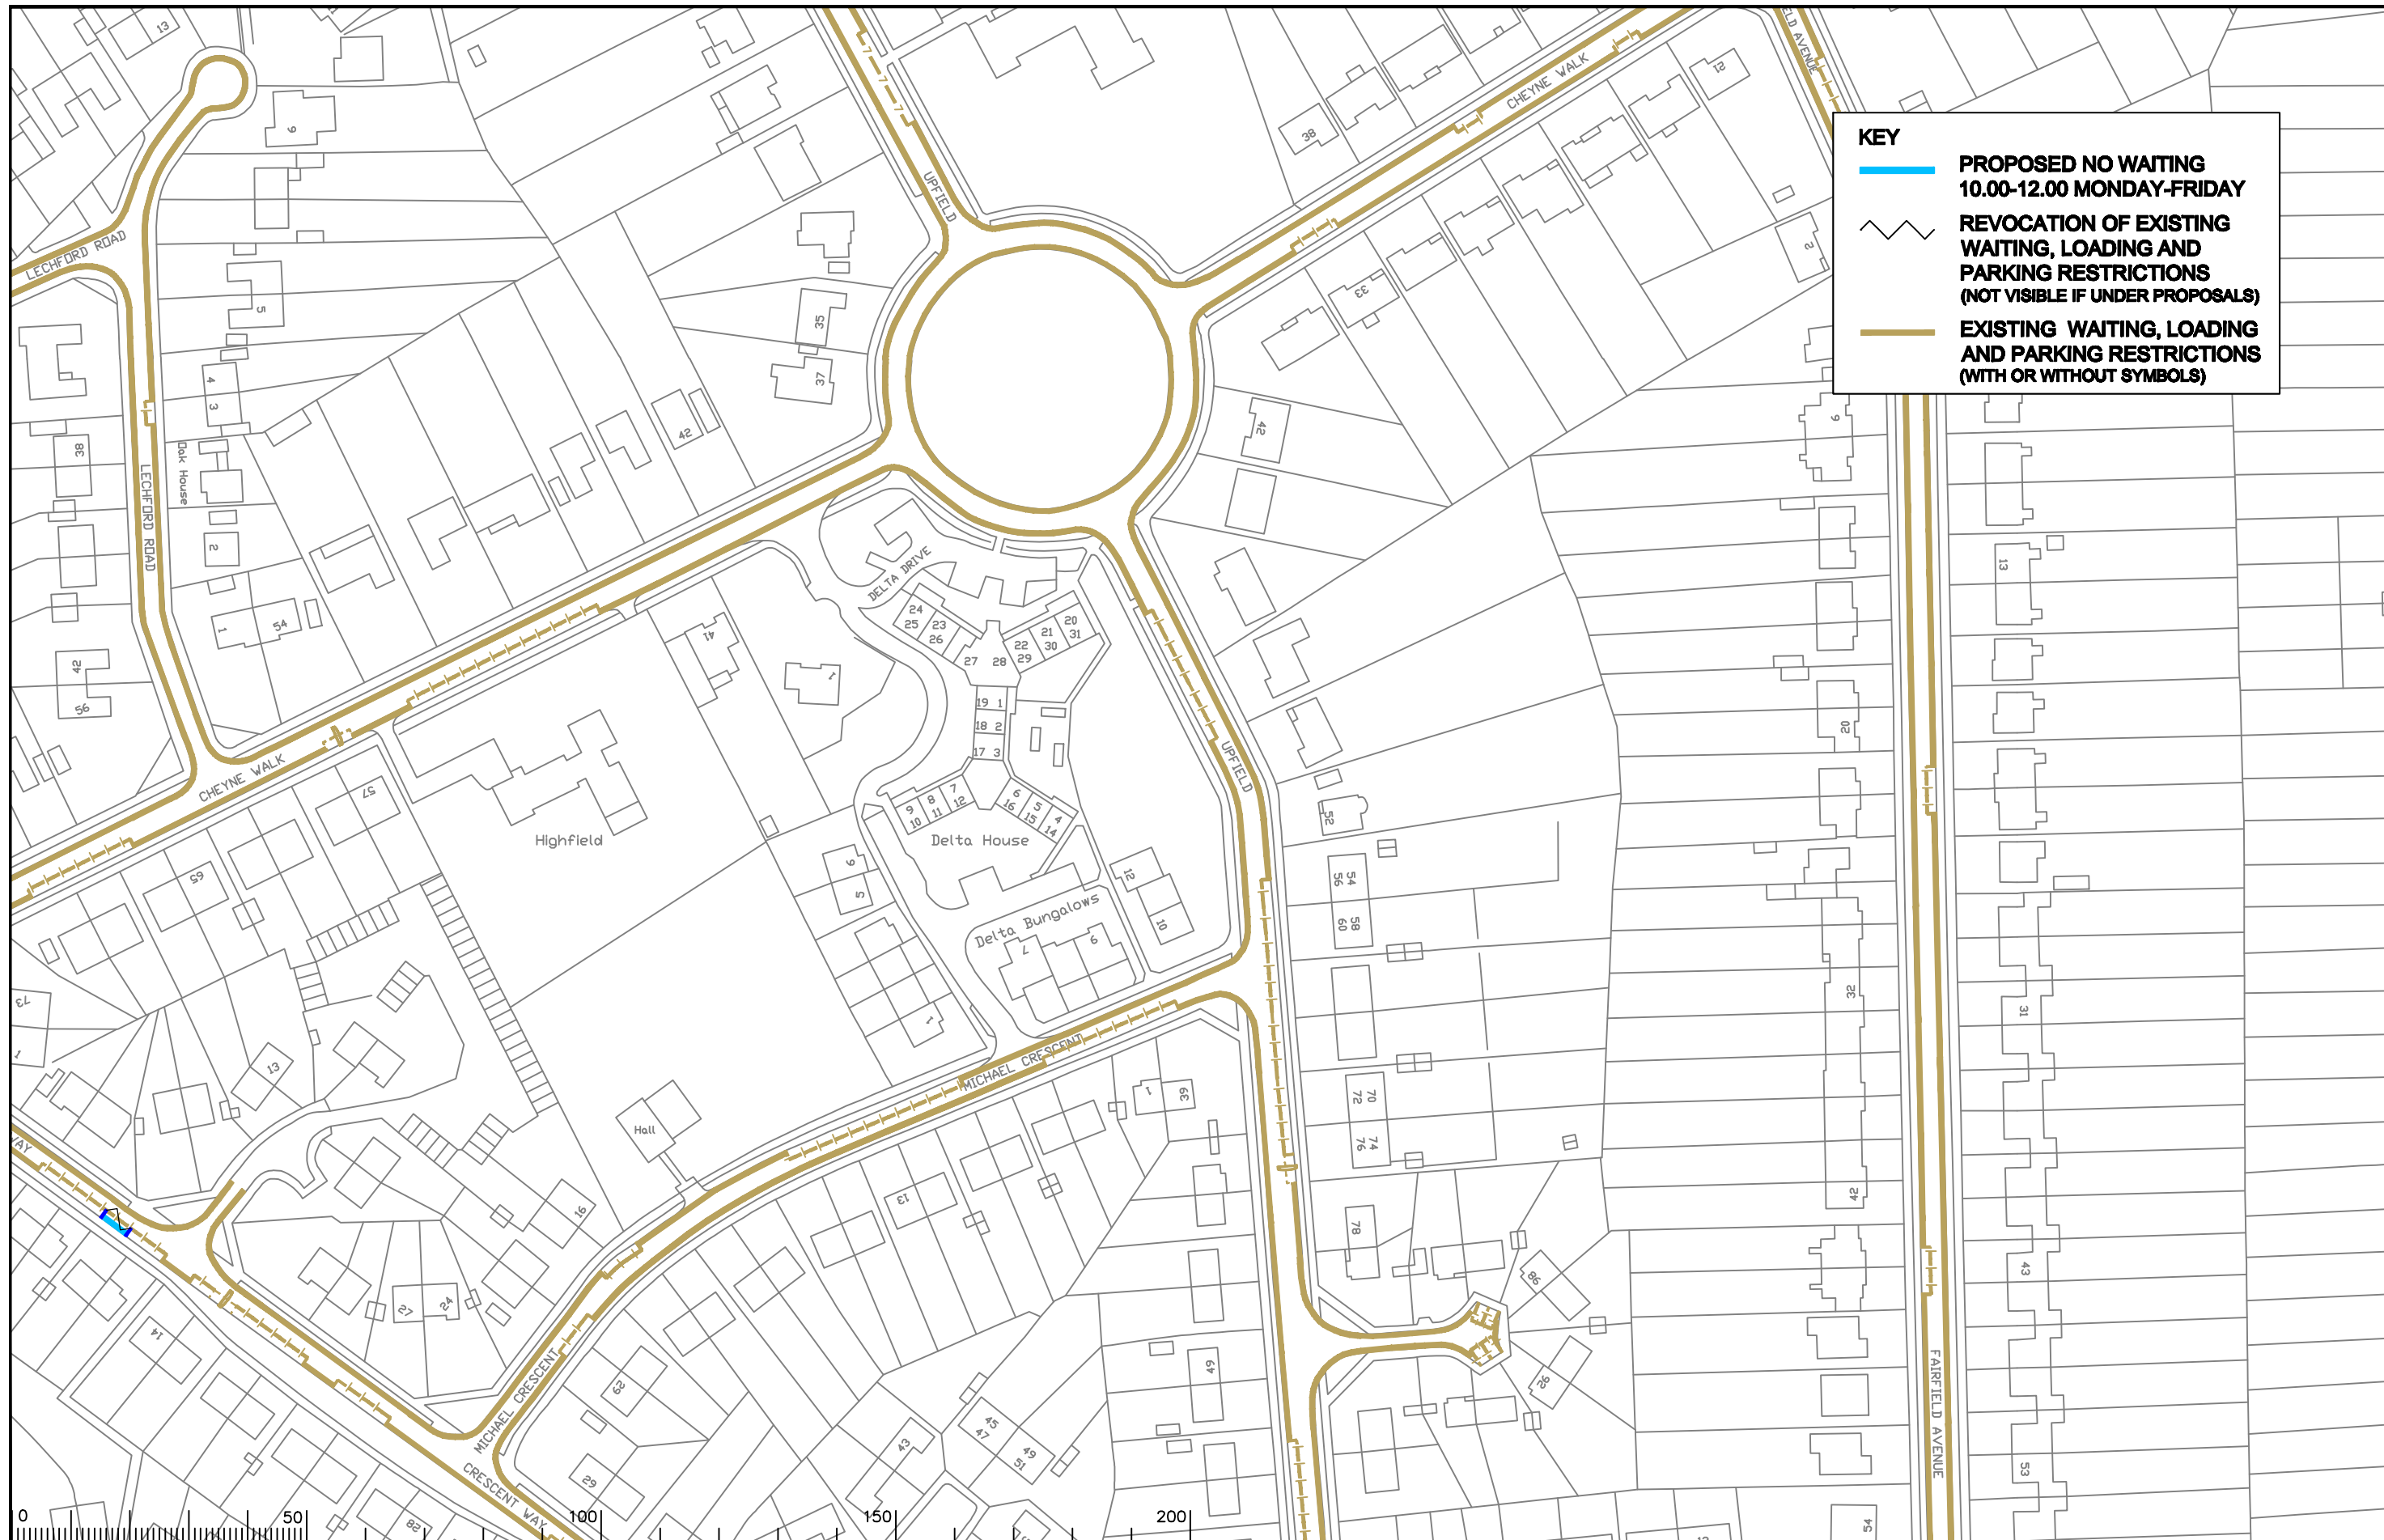

KEY

- PROPOSED NO WAITING 10.00-12.00 MONDAY-FRIDAY
- REVOCATION OF EXISTING WAITING, LOADING AND PARKING RESTRICTIONS (NOT VISIBLE IF UNDER PROPOSALS)
- EXISTING WAITING, LOADING AND PARKING RESTRICTIONS (WITH OR WITHOUT SYMBOLS)

Notes

| Rev. | Description | Drwn | Sig. | Date | Chkd | Sig. | Date | Appr | Sig. | Date |
|------|-------------|------|------|------|------|------|------|------|------|------|
| | | | | | | | | | | |
| | | | | | | | | | | |
North Point

Based upon the Ordnance Survey mapping with the permission of the Controller of Her Majesty's Stationery Office © Crown copyright. Unauthorised reproduction infringes Crown copyright and may lead to prosecution or civil proceedings. Surrey County Council LA 078872 1998.

| | | | | | |
|-----------------------|-----|------|-----|------|------|
| Drawn by | CAH | Sig. | CAH | Date | 2012 |
| Checked by originator | RH | Sig. | RH | Date | 2012 |
| Approved by | DC | Sig. | DC | Date | 2012 |


Project
REIGATE AND BANSTEAD DPE HORLEY

Drawing
IMPLEMENTED TRAFFIC ORDERS





SURREY COUNTY COUNCIL

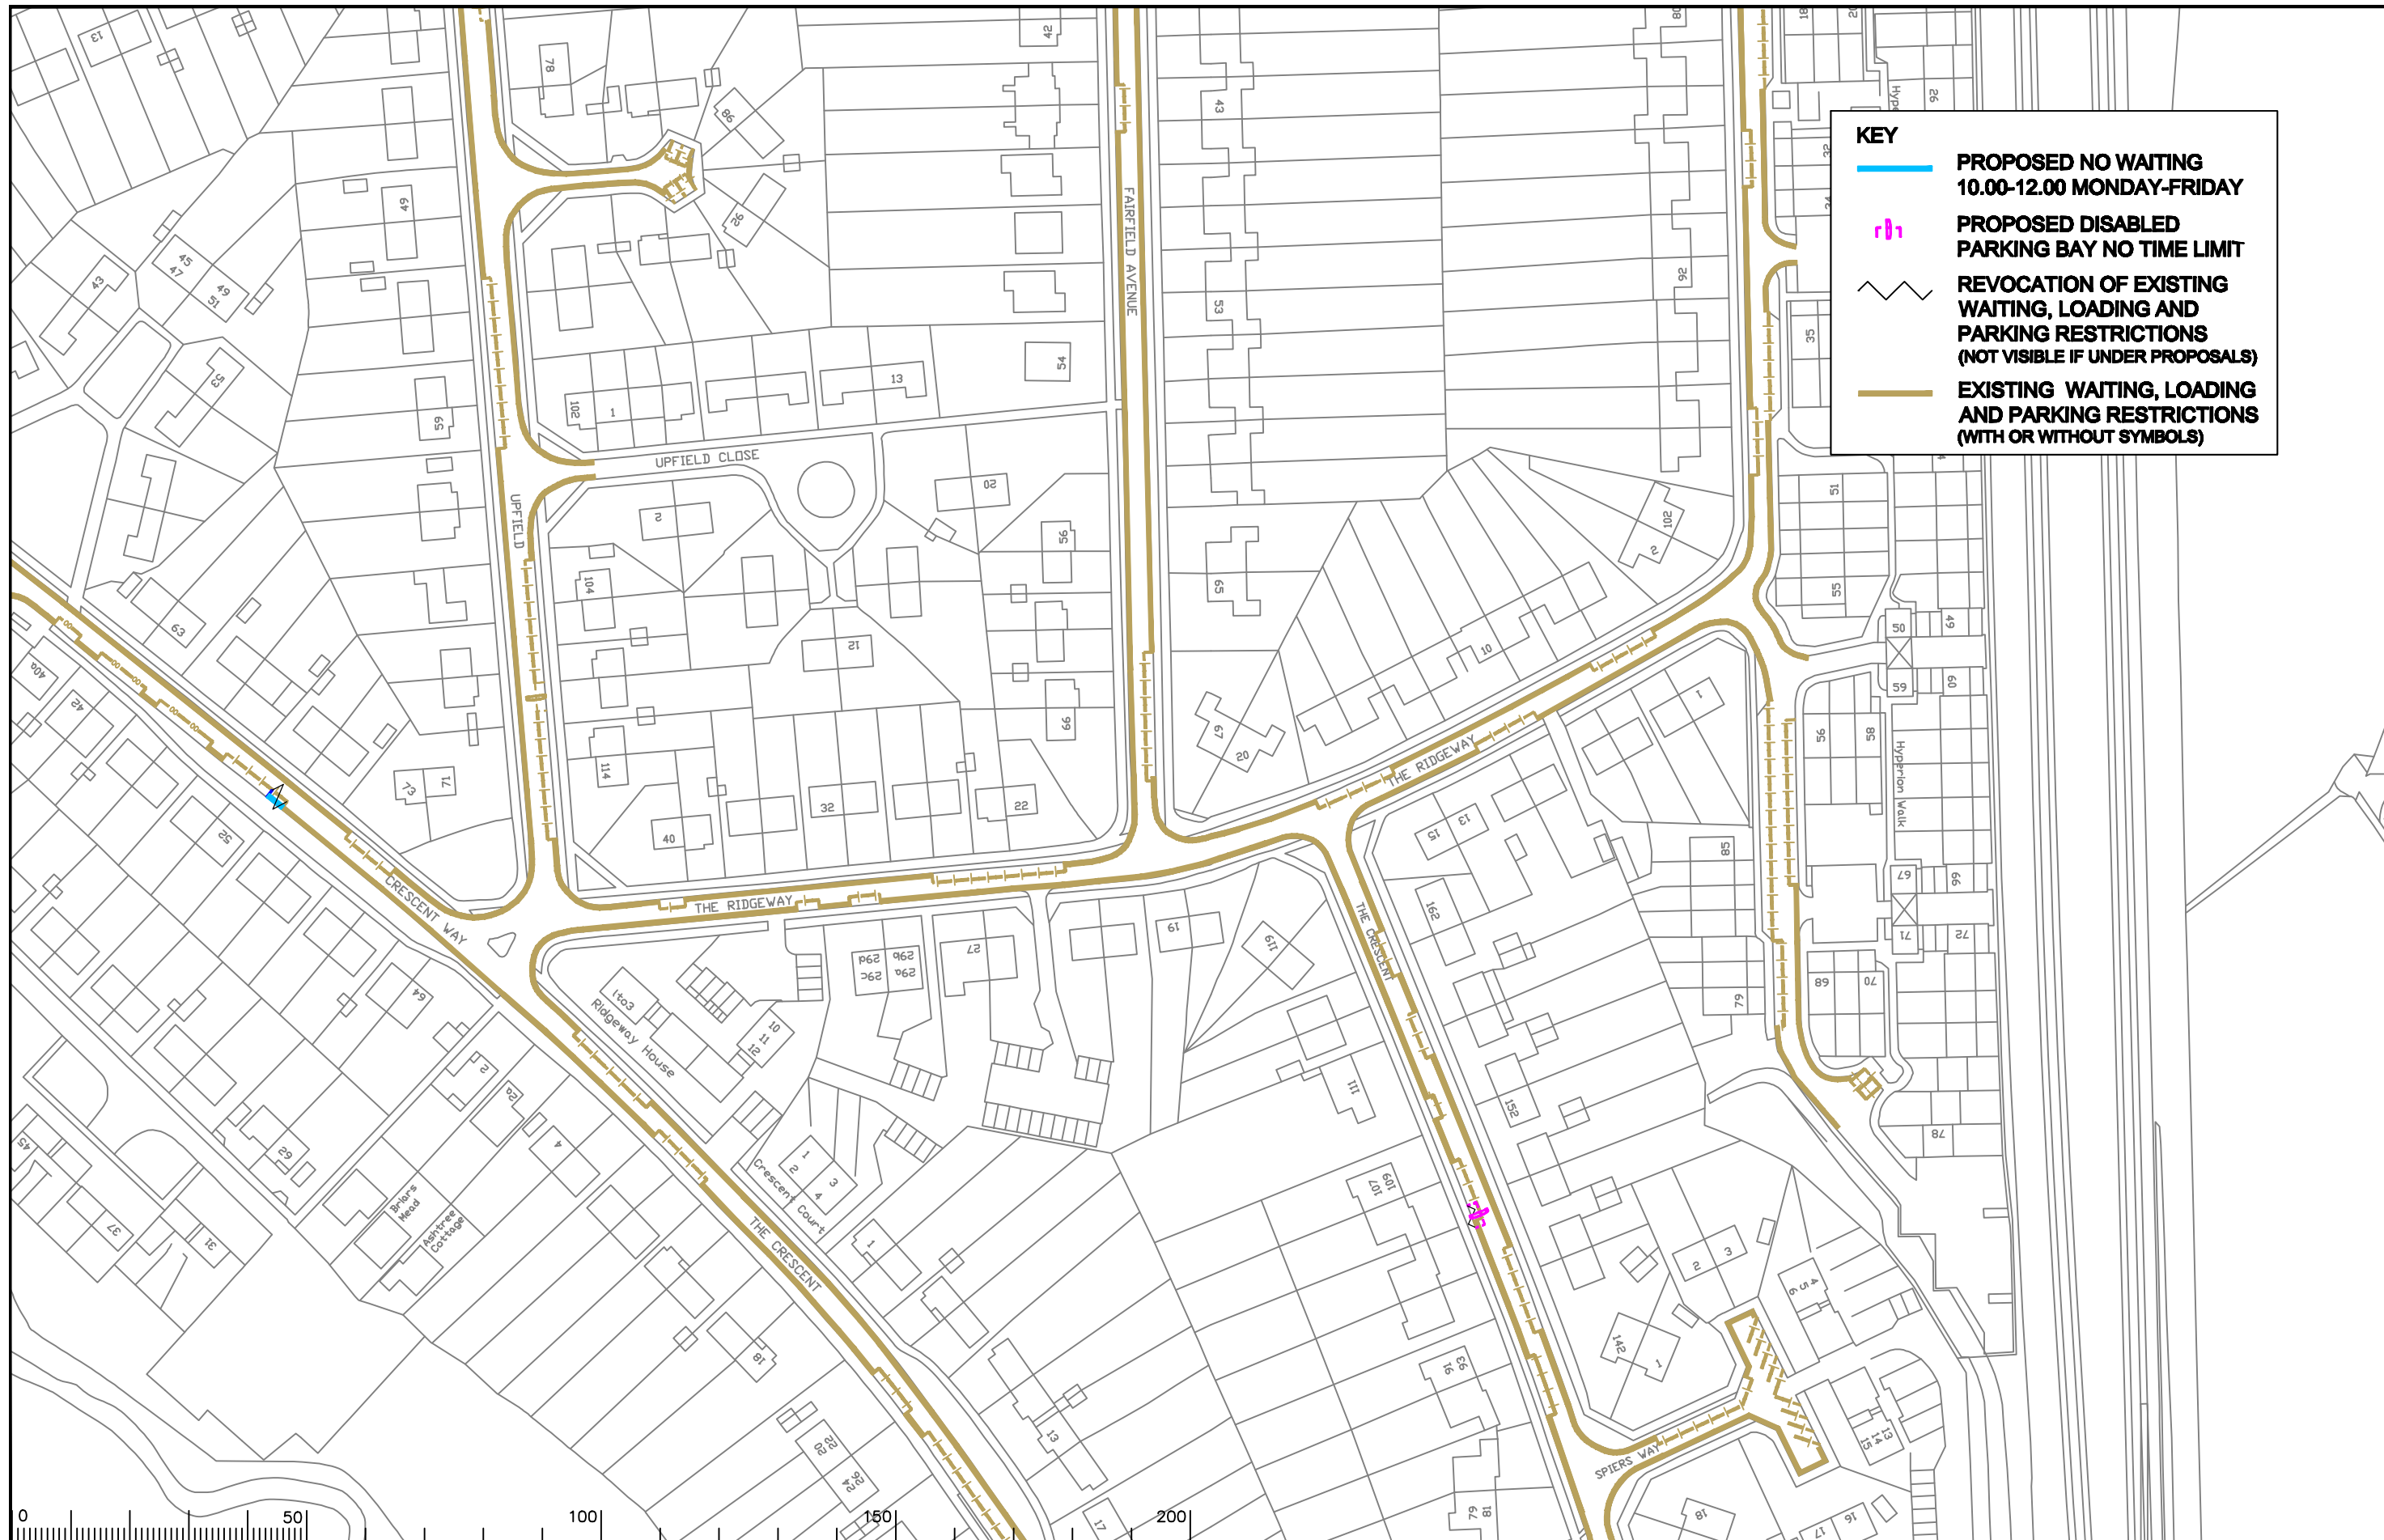
Project No. 3282/R&B
Contract Sheet No. 18119
Rev. -
Classification PROPOSED

SHEET OF



KEY

-  **PROPOSED NO WAITING 10.00-12.00 MONDAY-FRIDAY**
-  **PROPOSED DISABLED PARKING BAY NO TIME LIMIT**
-  **REVOCATION OF EXISTING WAITING, LOADING AND PARKING RESTRICTIONS (NOT VISIBLE IF UNDER PROPOSALS)**
-  **EXISTING WAITING, LOADING AND PARKING RESTRICTIONS (WITH OR WITHOUT SYMBOLS)**

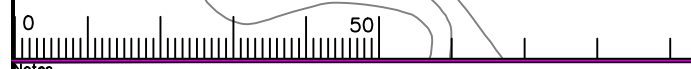


Notes

| Rev. | Description | Drwn | Sig. | Date | Chkd | Sig. | Date | Appr | Sig. | Date |
|------|-------------|------|------|------|------|------|------|------|------|------|
| | | | | | | | | | | |
| | | | | | | | | | | |
| | | | | | | | | | | |
| | | | | | | | | | | |
| | | | | | | | | | | |

| Rev. | Description | Drwn | Sig. | Date | Chkd | Sig. | Date | Appr | Sig. | Date |
|------|-------------|------|------|------|------|------|------|------|------|------|
| | | | | | | | | | | |
| | | | | | | | | | | |
| | | | | | | | | | | |
| | | | | | | | | | | |
| | | | | | | | | | | |

North Point




Based upon the Ordnance Survey mapping with the permission of the Controller of Her Majesty's Stationery Office © Crown copyright. Unauthorised reproduction infringes Crown copyright and may lead to prosecution or civil proceedings. Surrey County Council LA 078872 1998.

| | | | | | |
|-----------------------|-----|------|-----|------|------|
| Drawn by | CAH | Sig. | CAH | Date | 2012 |
| Checked by originator | RH | Sig. | RH | Date | 2012 |
| Approved by | DC | Sig. | DC | Date | 2012 |

Project
REIGATE AND BANSTEAD DPE HORLEY


Drawing
IMPLEMENTED TRAFFIC ORDERS

SHEET OF



SURREY COUNTY COUNCIL

| | |
|--------------------|----------|
| Project No. | 3282/R&B |
| Contract Sheet No. | 18121 |
| Rev. | - |
| Classification | PROPOSED |

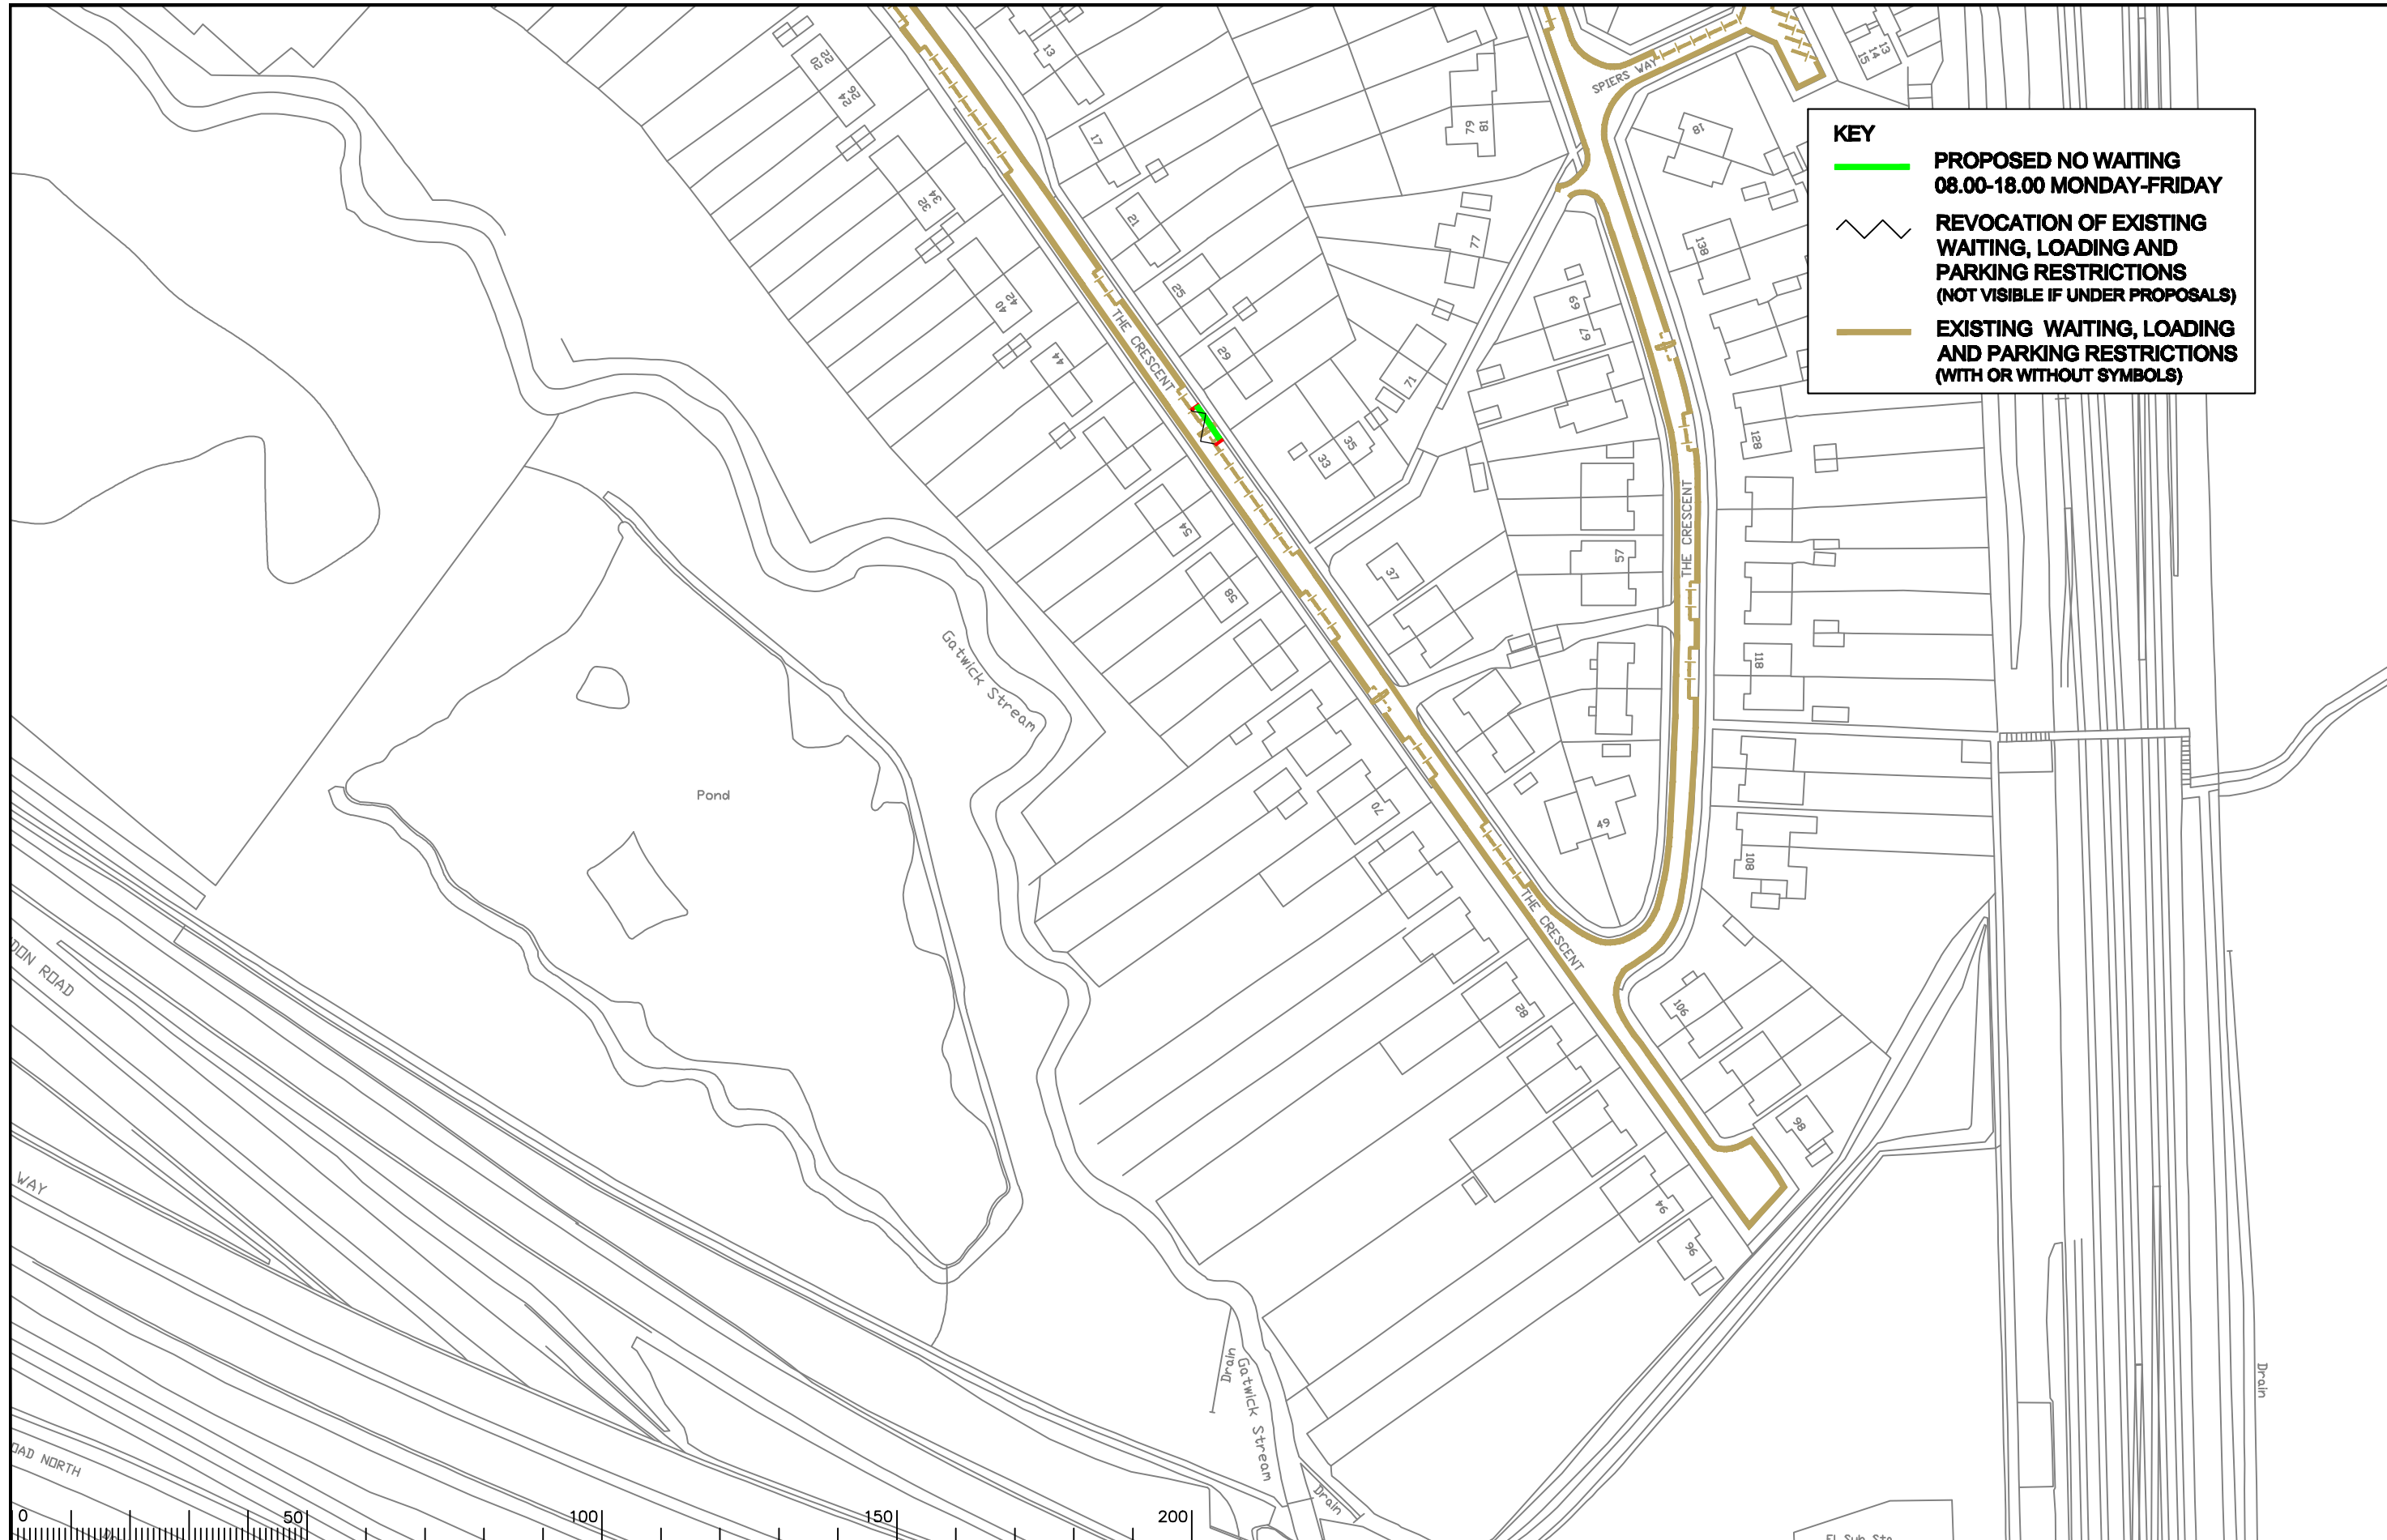

KEY

- **PROPOSED NO WAITING
08.00-18.00 MONDAY-FRIDAY**
- - - **REVOCATION OF EXISTING
WAITING, LOADING AND
PARKING RESTRICTIONS
(NOT VISIBLE IF UNDER PROPOSALS)**
- **EXISTING WAITING, LOADING
AND PARKING RESTRICTIONS
(WITH OR WITHOUT SYMBOLS)**

Notes

| Rev. | Description | Drwn | Sig. | Date | Chkd | Sig. | Date | Appr | Sig. | Date |
|------|-------------|------|------|------|------|------|------|------|------|------|
| | | | | | | | | | | |
| | | | | | | | | | | |
North Point

Based upon the Ordnance Survey mapping with the permission of the Controller of Her Majesty's Stationery Office © Crown copyright. Unauthorised reproduction infringes Crown copyright and may lead to prosecution or civil proceedings. Surrey County Council LA 078872 1998.

| | | | | | |
|-----------------------|-----|------|-----|------|------|
| Drawn by | CAH | Sig. | CAH | Date | 2012 |
| Checked by originator | RH | Sig. | RH | Date | 2012 |
| Approved by | DC | Sig. | DC | Date | 2012 |


Project
**REIGATE AND BANSTEAD DPE
HORLEY**

Drawing
IMPLEMENTED TRAFFIC ORDERS




SHEET OF

**SURREY
COUNTY COUNCIL**
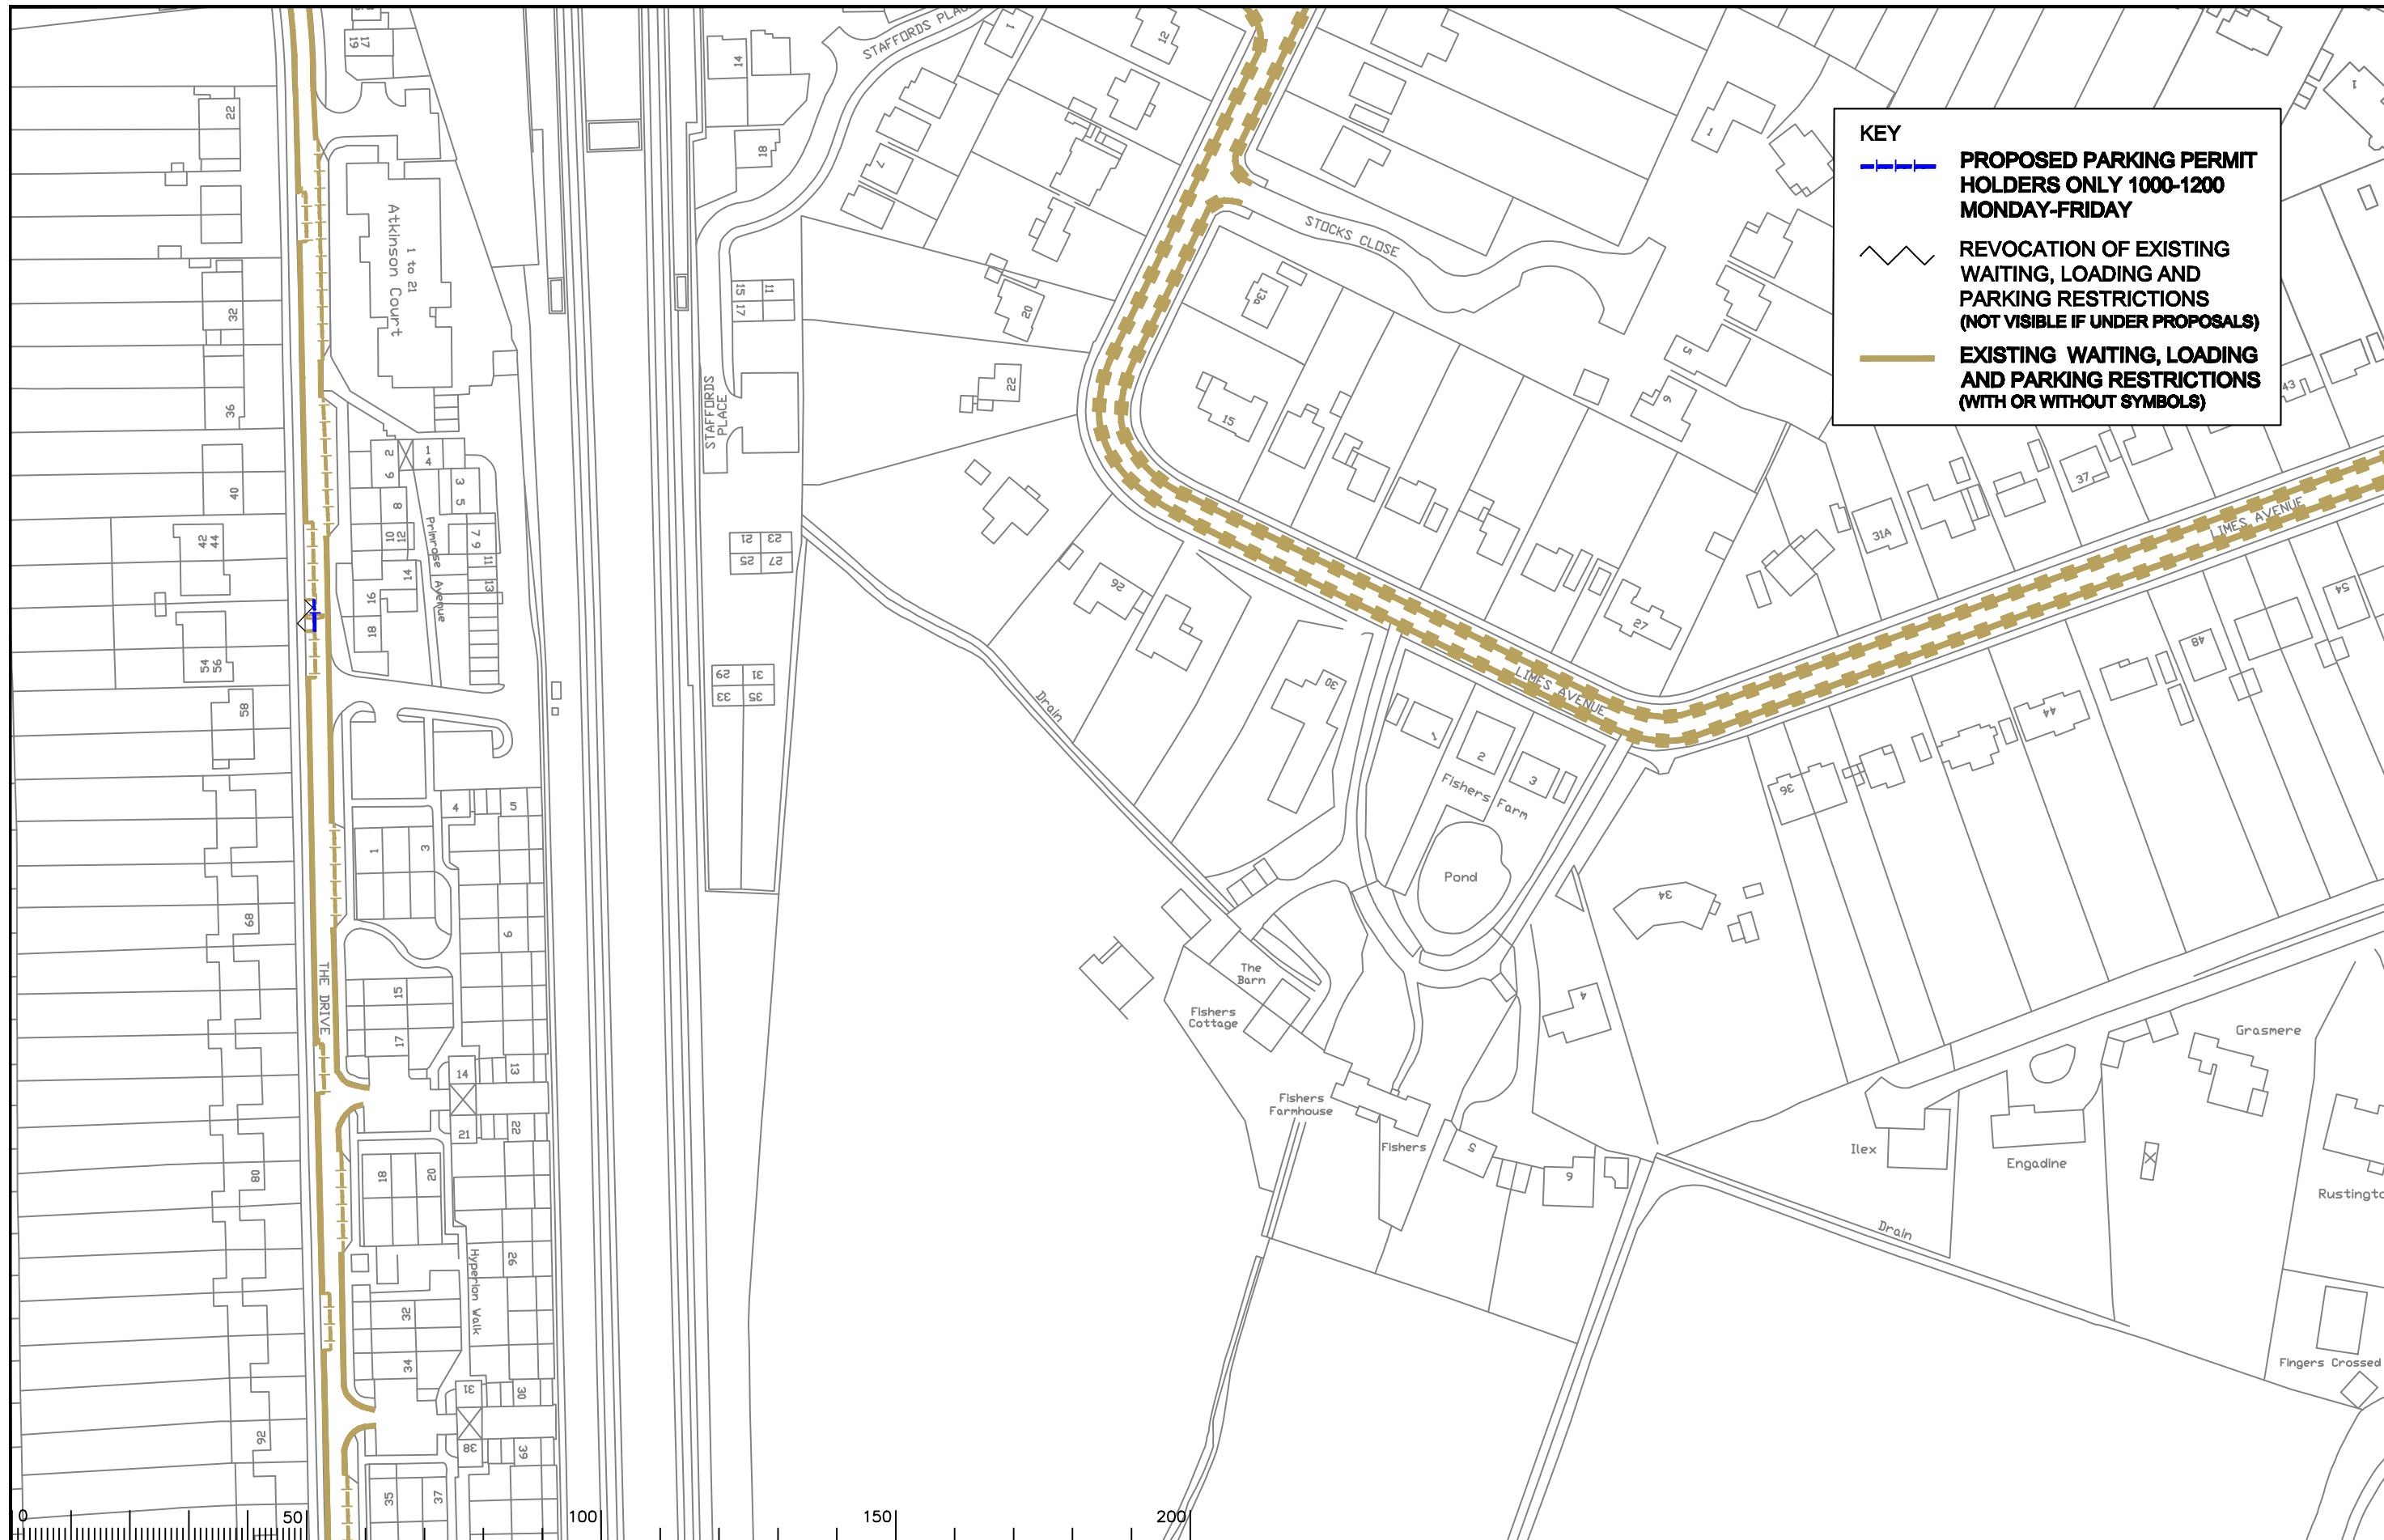
| | |
|--------------------|----------|
| Project No. | 3282/R&B |
| Contract Sheet No. | 18122 |
| Rev. | - |
| Classification | PROPOSED |




KEY

-  **PROPOSED PARKING PERMIT HOLDERS ONLY 1000-1200 MONDAY-FRIDAY**
-  **REVOCAION OF EXISTING WAITING, LOADING AND PARKING RESTRICTIONS (NOT VISIBLE IF UNDER PROPOSALS)**
-  **EXISTING WAITING, LOADING AND PARKING RESTRICTIONS (WITH OR WITHOUT SYMBOLS)**

Notes

| Rev. | Description | Drwn | Sig. | Date | Chkd | Sig. | Date | Appr | Sig. | Date |
|------|-------------|------|------|------|------|------|------|------|------|------|
| | | | | | | | | | | |
| | | | | | | | | | | |
North Point




Based upon the Ordnance Survey mapping with the permission of the Controller of Her Majesty's Stationary Office © Crown copyright. Unauthorised reproduction infringes Crown copyright and may lead to prosecution or civil proceedings. Surrey County Council LA 078872 1998.

| | | | | | |
|-----------------------|-----|------|-----|------|------|
| Drawn by | CAH | Sig. | CAH | Date | 2012 |
| Checked by originator | RH | Sig. | RH | Date | 2012 |
| Approved by | DC | Sig. | DC | Date | 2012 |

Project
REIGATE AND BANSTEAD DPE HORLEY

Drawing
IMPLEMENTED TRAFFIC ORDERS



SURREY COUNTY COUNCIL

| | |
|--------------------|----------|
| Project No. | 3282/R&B |
| Contract Sheet No. | 18152 |
| Rev. | - |
| Classification | PROPOSED |

SHEET OF