


KEY

- **PROPOSED NO WAITING AT ANY TIME**
- **PROPOSED NO WAITING 10.00-12.00 MONDAY-FRIDAY**
- - - **PROPOSED PARKING 08.00-18.30 MONDAY-SATURDAY 30mins NO RETURN 2hrs**
- REVOCAION OF EXISTING WAITING, LOADING AND PARKING RESTRICTIONS (NOT VISIBLE IF UNDER PROPOSALS)**
- **EXISTING WAITING, LOADING AND PARKING RESTRICTIONS (WITH OR WITHOUT SYMBOLS)**

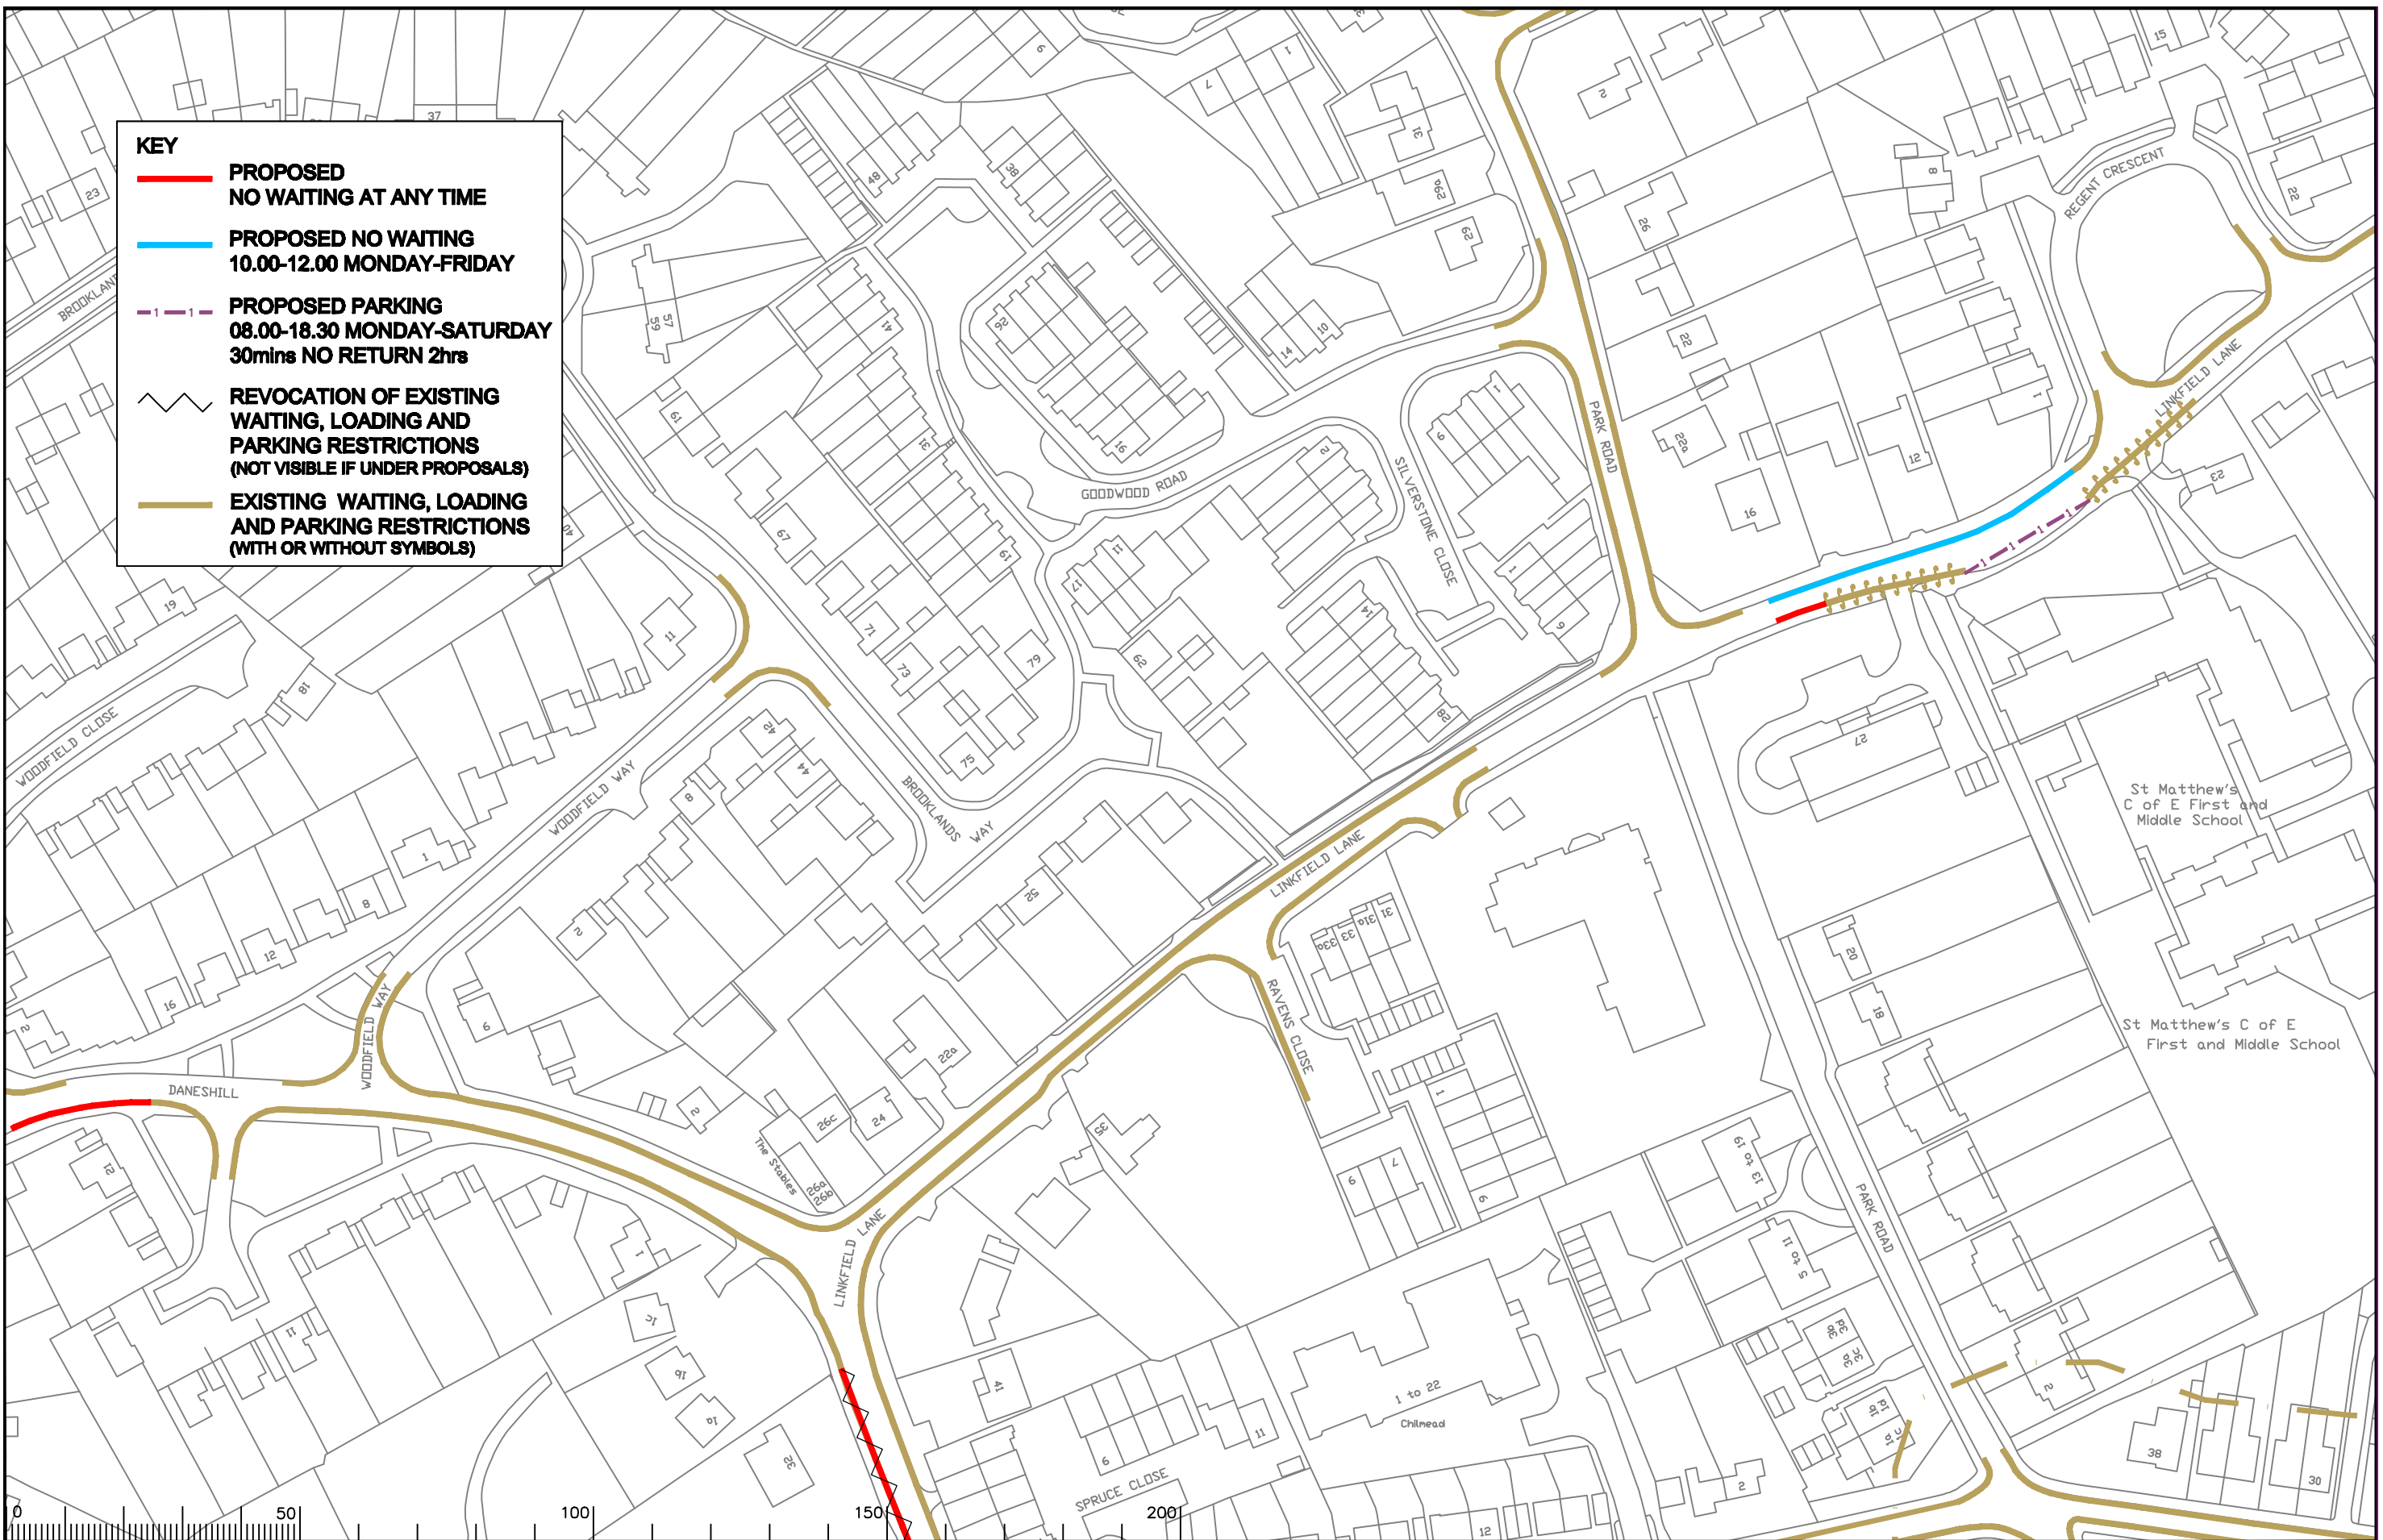

Notes

Rev.	Description	Drwn	Sig.	Date	Chkd	Sig.	Date	Appr	Sig.	Date

North Point

Based upon the Ordnance Survey mapping with the permission of the Controller of Her Majesty's Stationary Office © Crown copyright. Unauthorised reproduction infringes Crown copyright and may lead to prosecution or civil proceedings. Surrey County Council LA 078872 1998.

Drawn by	CAH	Sig.	CAH	Date	2012
Checked by	RH	Sig.	RH	Date	2012
Approved by	DC	Sig.	DC	Date	2012


Project
REIGATE AND BANSTEAD DPE REDHILL

Drawing
IMPLEMENTED TRAFFIC ORDERS

SHEET OF

SURREY COUNTY COUNCIL

Project No. 3282/R&B
Contract Sheet No. 18063
Rev. -
Classification PROPOSED

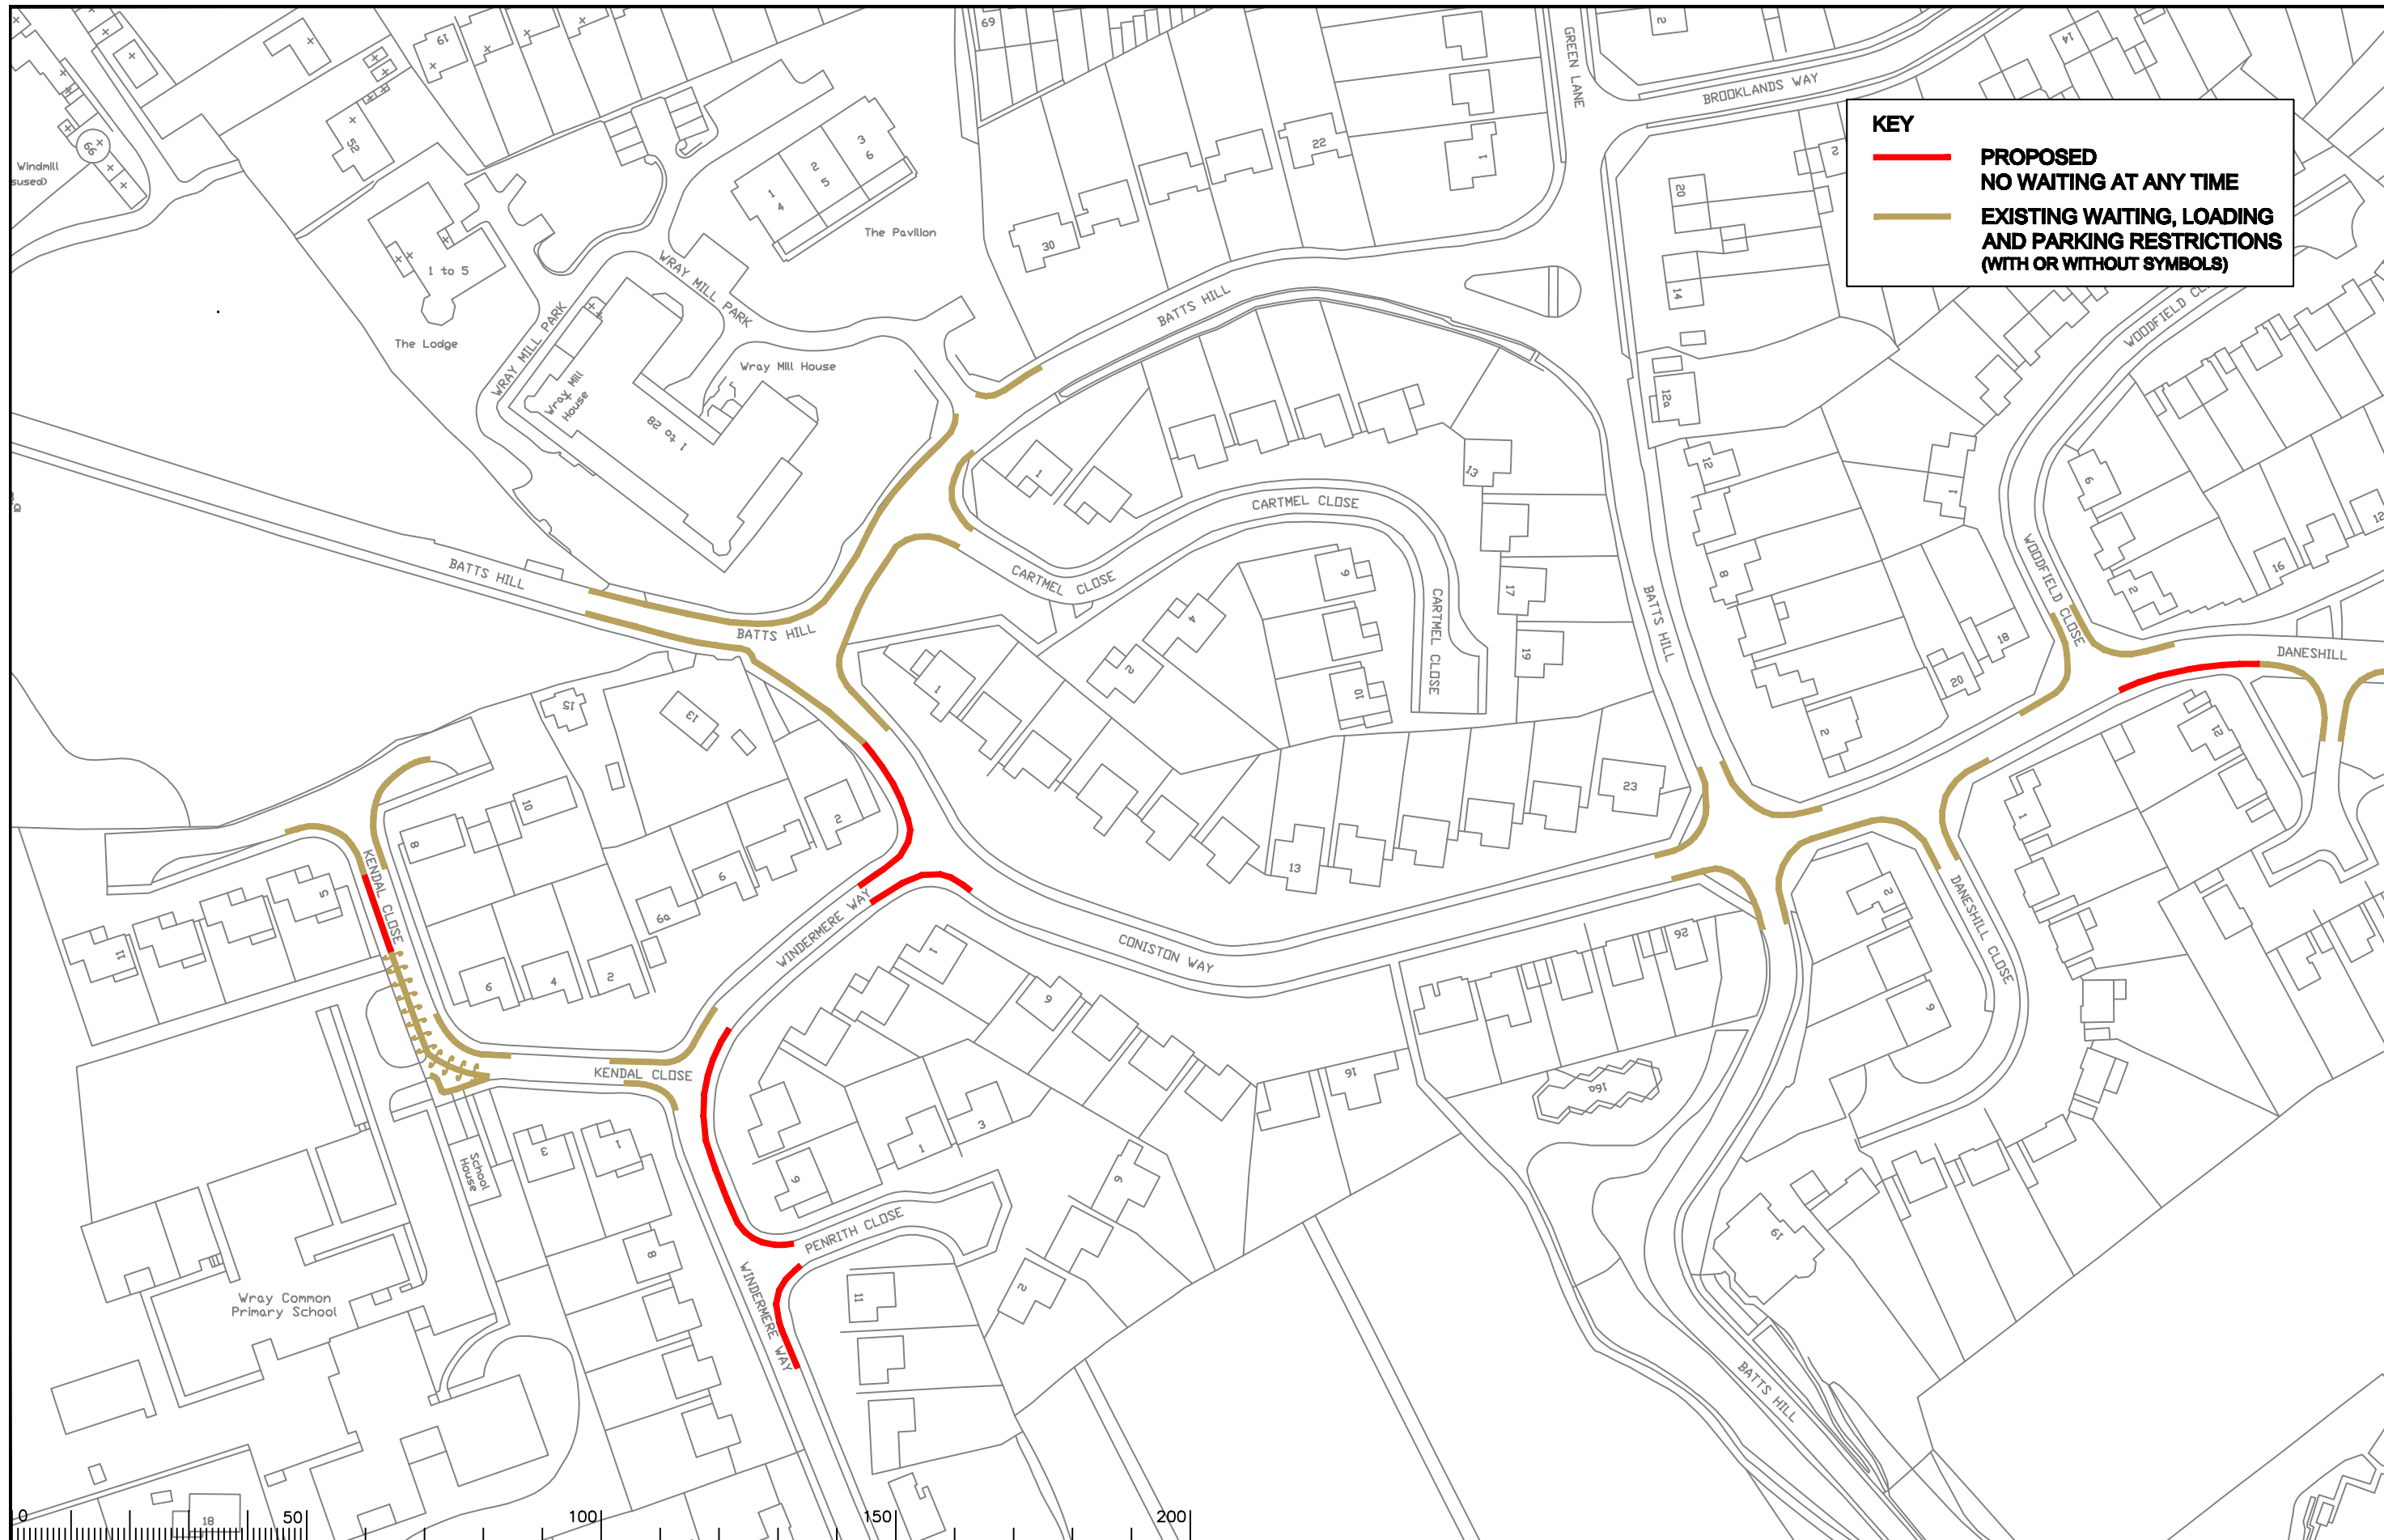

KEY

**PROPOSED
NO WAITING AT ANY TIME**

**EXISTING WAITING, LOADING
AND PARKING RESTRICTIONS
(WITH OR WITHOUT SYMBOLS)**

Notes

Rev.	Description	Drwn	Sig.	Date	Chkd	Sig.	Date	Appr	Sig.	Date

North Point

Based upon the Ordnance Survey mapping with the permission of the Controller of Her Majesty's Stationery Office © Crown copyright. Unauthorised reproduction infringes Crown copyright and may lead to prosecution or civil proceedings. Surrey County Council LA 078872 1998.

Drawn by	CAH	Sig.	CAH	Date	2012
Checked by	RH	Sig.	RH	Date	2012
Approved by	DC	Sig.	DC	Date	2012

Project
**REIGATE AND BANSTEAD DPE
REDHILL**

Drawing
IMPLEMENTED TRAFFIC ORDERS


Project No.
3282/R&B

Contract Sheet No.
18064

Rev.
-

Classification
PROPOSED

SHEET OF

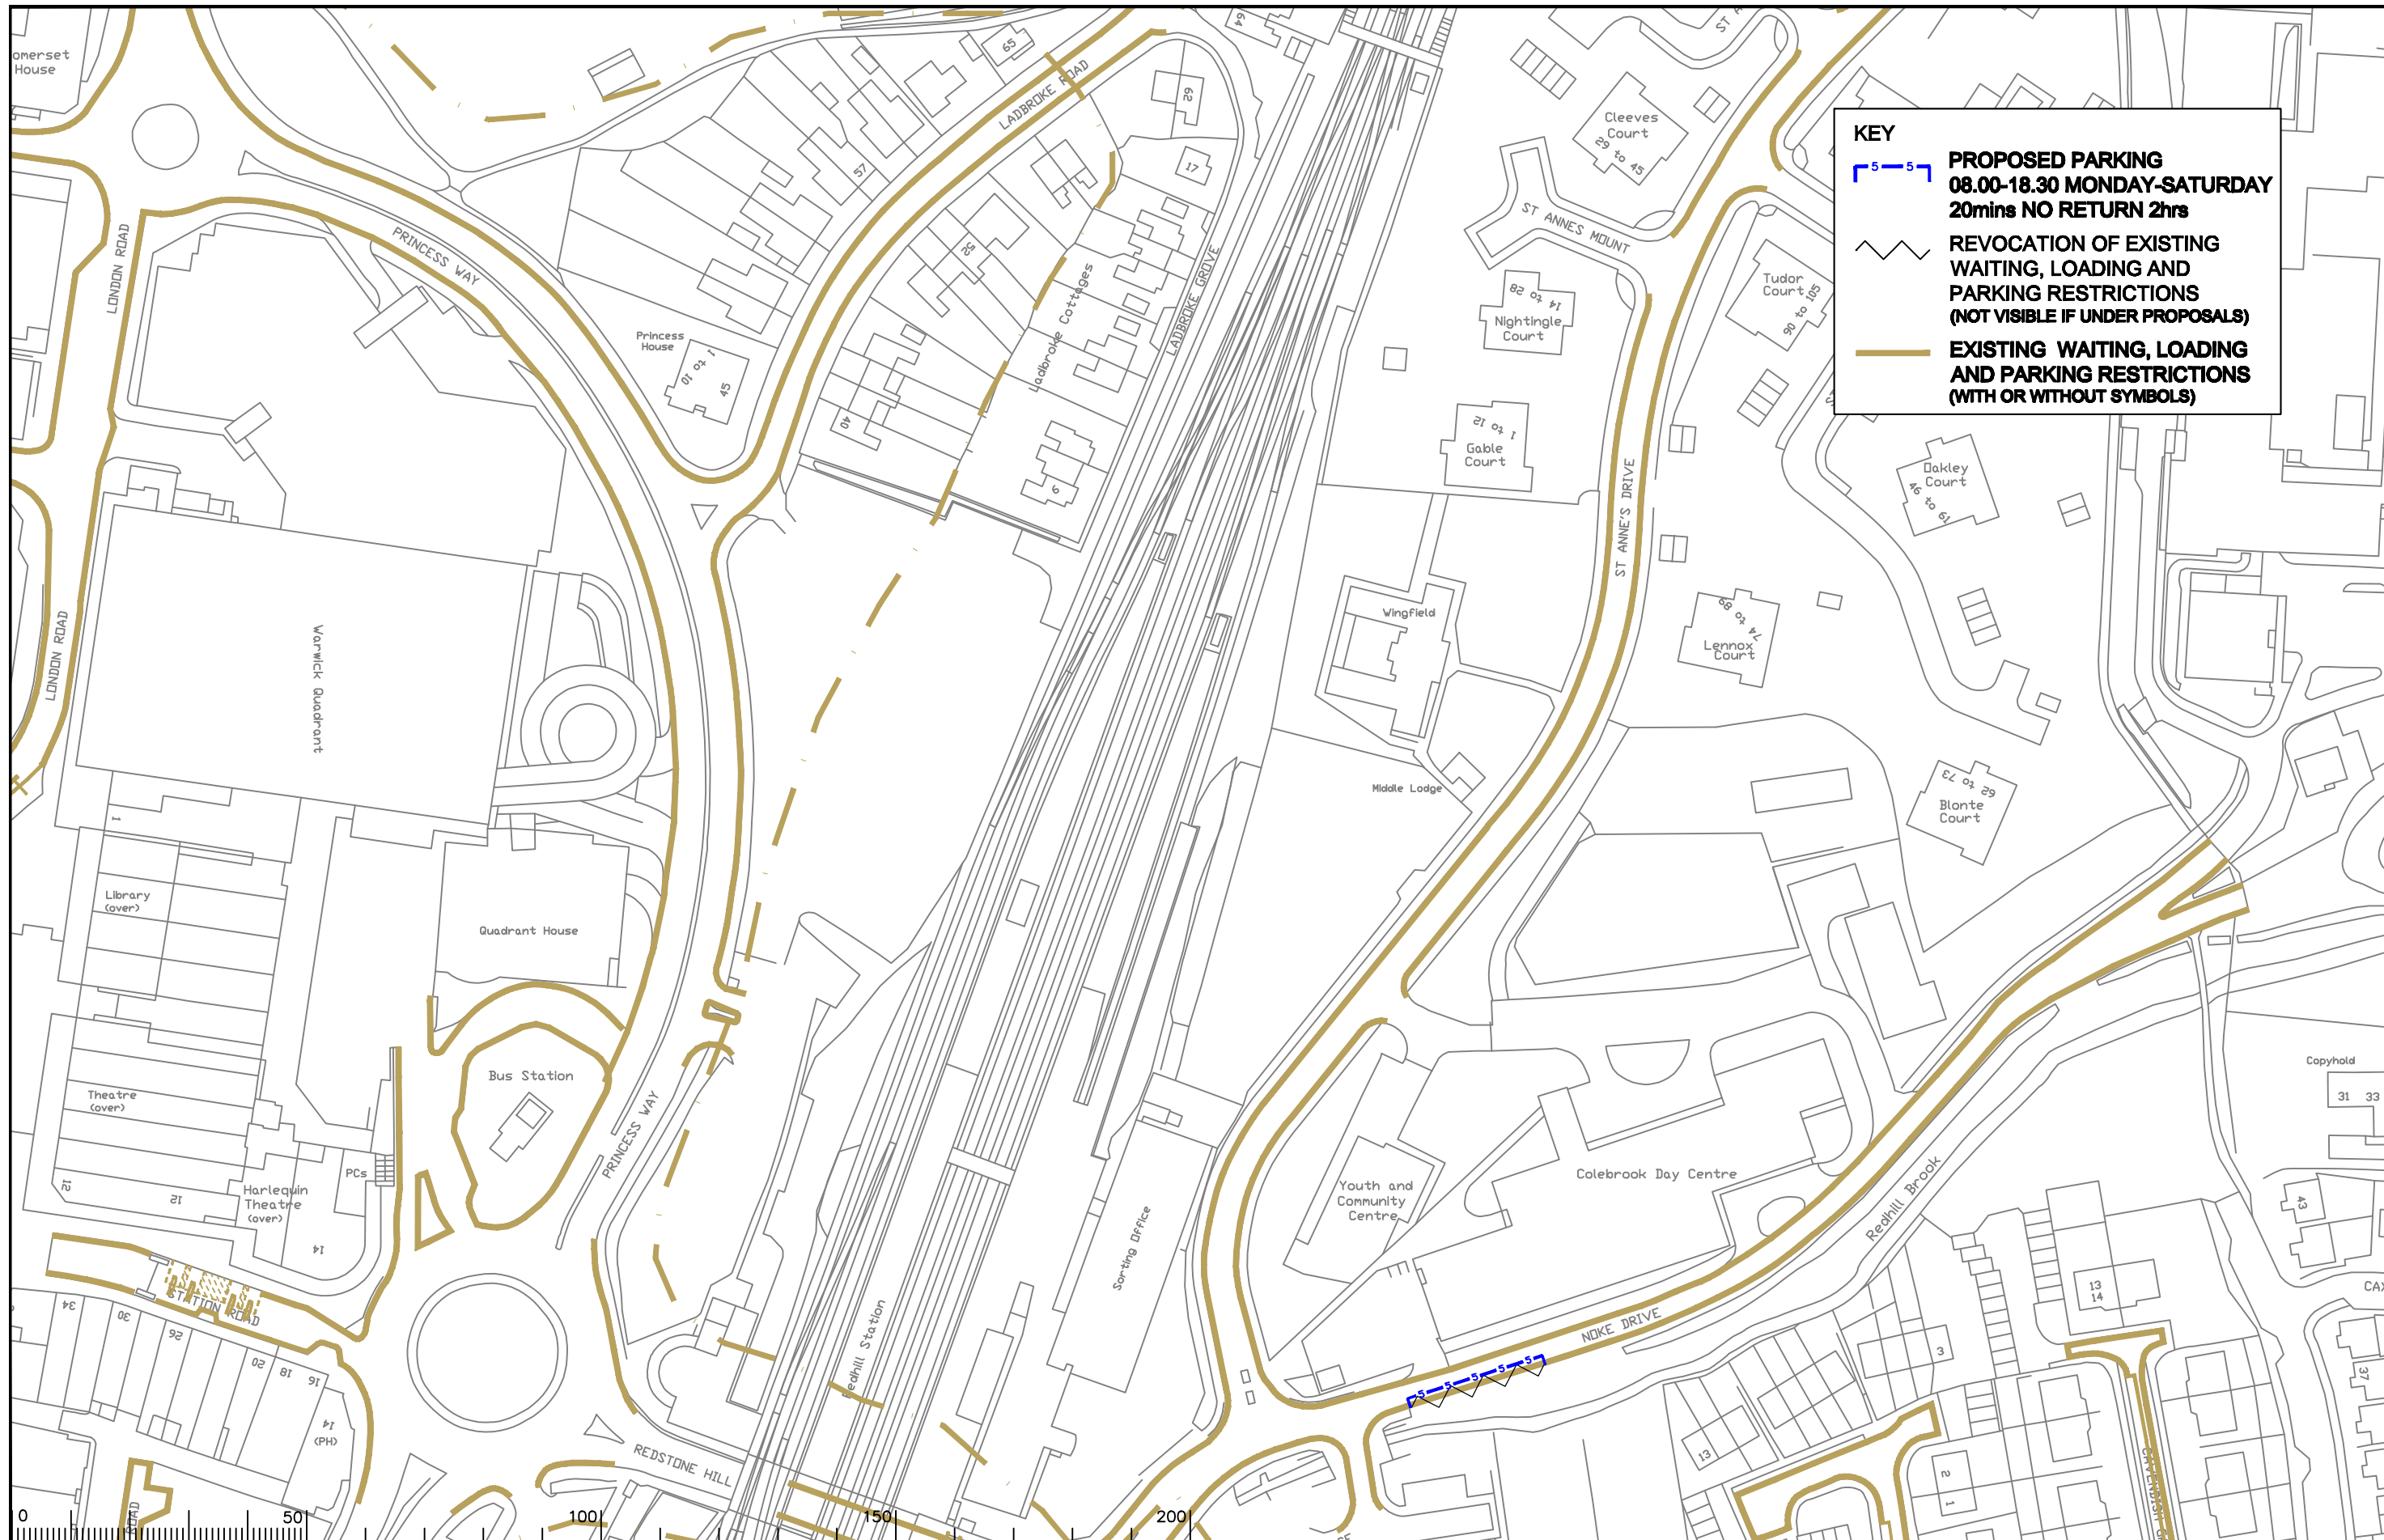

KEY

- PROPOSED PARKING 08.00-18.30 MONDAY-SATURDAY 20mins NO RETURN 2hrs**
- REVOCAION OF EXISTING WAITING, LOADING AND PARKING RESTRICTIONS (NOT VISIBLE IF UNDER PROPOSALS)**
- EXISTING WAITING, LOADING AND PARKING RESTRICTIONS (WITH OR WITHOUT SYMBOLS)**

Notes

Rev.	Description	Drwn	Sig.	Date	Chkd	Sig.	Date	Appr	Sig.	Date

North Point

Based upon the Ordnance Survey mapping with the permission of the Controller of Her Majesty's Stationary Office © Crown copyright. Unauthorised reproduction infringes Crown copyright and may lead to prosecution or civil proceedings. Surrey County Council LA 078872 1998.

Drawn by	CAH	Sig.	CAH	Date	2012
Checked by	RH	Sig.	RH	Date	2012
Approved by	DC	Sig.	DC	Date	2012


Project
REIGATE AND BANSTEAD DPE REDHILL

Drawing
IMPLEMENTED TRAFFIC ORDERS

SHEET OF

SURREY COUNTY COUNCIL

Project No. 3282/R&B
Contract Sheet No. 18067
Rev. -
Classification PROPOSED

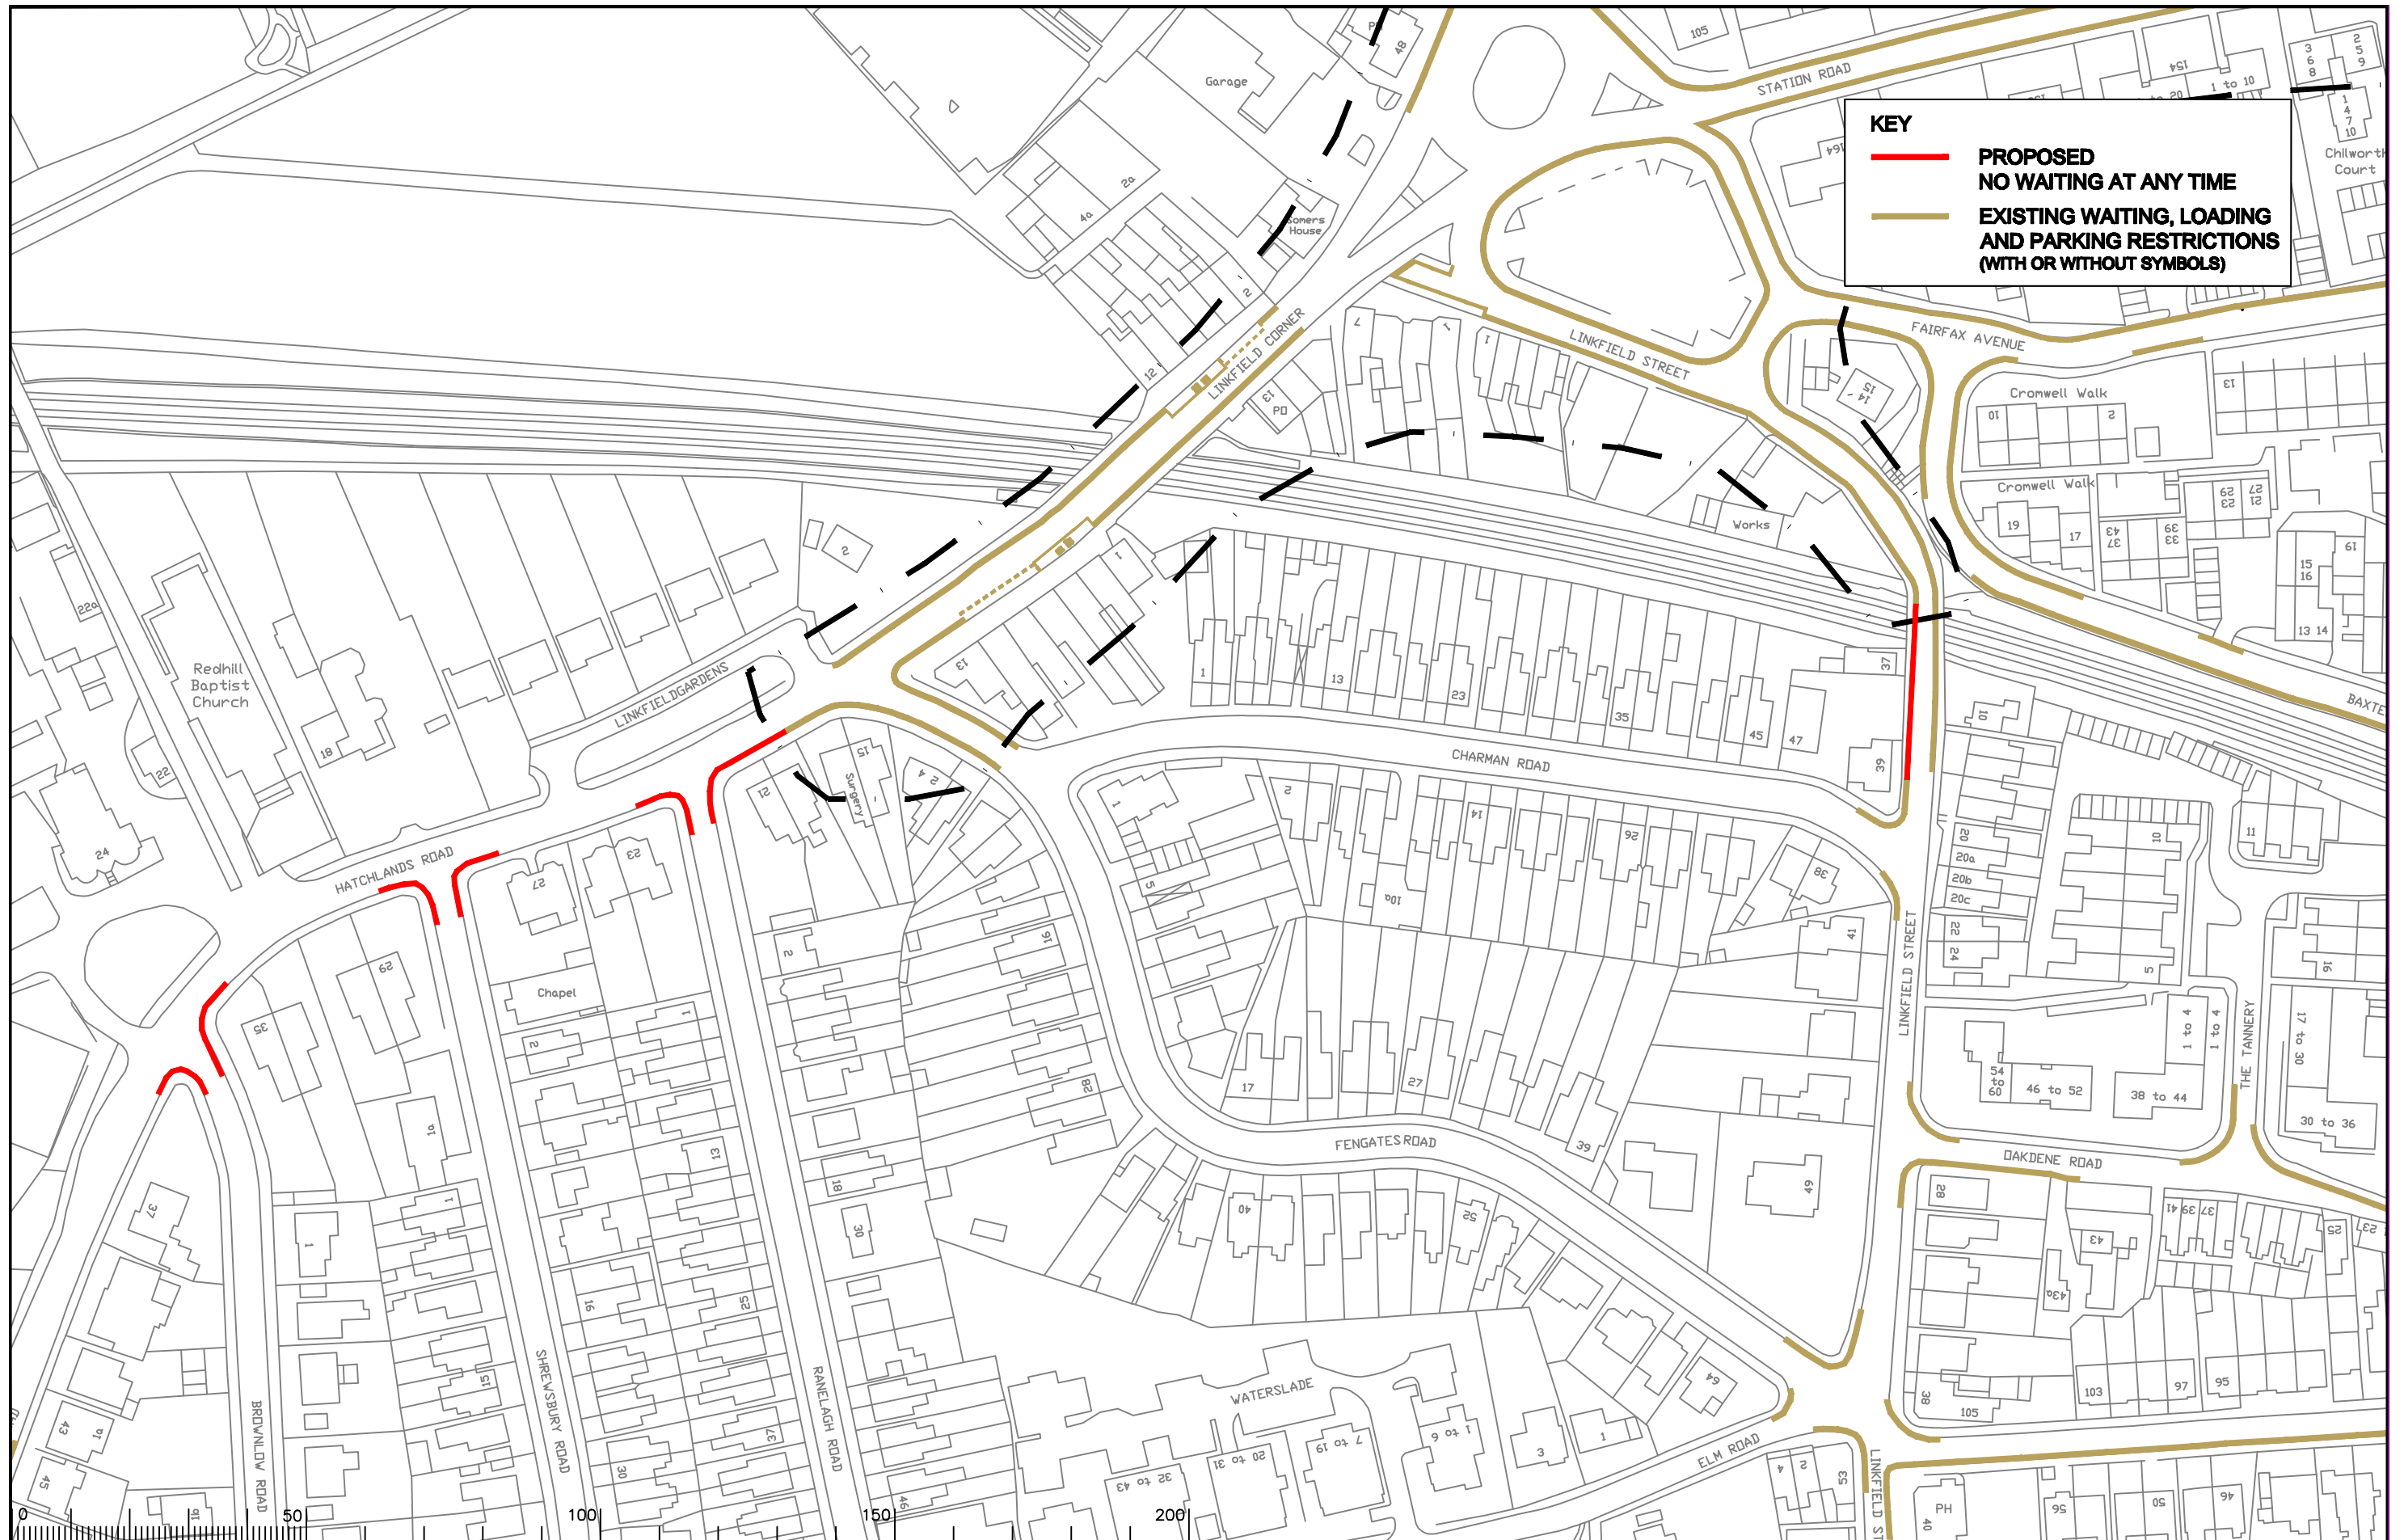


KEY

— **PROPOSED NO WAITING AT ANY TIME**

— **EXISTING WAITING, LOADING AND PARKING RESTRICTIONS (WITH OR WITHOUT SYMBOLS)**

Notes

Rev.	Description	Drwn	Sig.	Date	Chkd	Sig.	Date	Appr	Sig.	Date

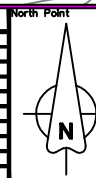

Based upon the Ordnance Survey mapping with the permission of the Controller of Her Majesty's Stationary Office © Crown copyright. Unauthorised reproduction infringes Crown copyright and may lead to prosecution or civil proceedings. Surrey County Council LA 078872 1996.

Drawn by	CAH	Sig.	CAH	Date	2012
Checked by	RH	Sig.	RH	Date	2012
Approved by	DC	Sig.	DC	Date	2012


Project
REIGATE AND BANSTEAD DPE REDHILL

Drawing
IMPLEMENTED TRAFFIC ORDERS

SHEET OF

SURREY COUNTY COUNCIL

Project No.	3282/R&B
Contract Sheet No.	18068
Rev.	-
Classification	PROPOSED

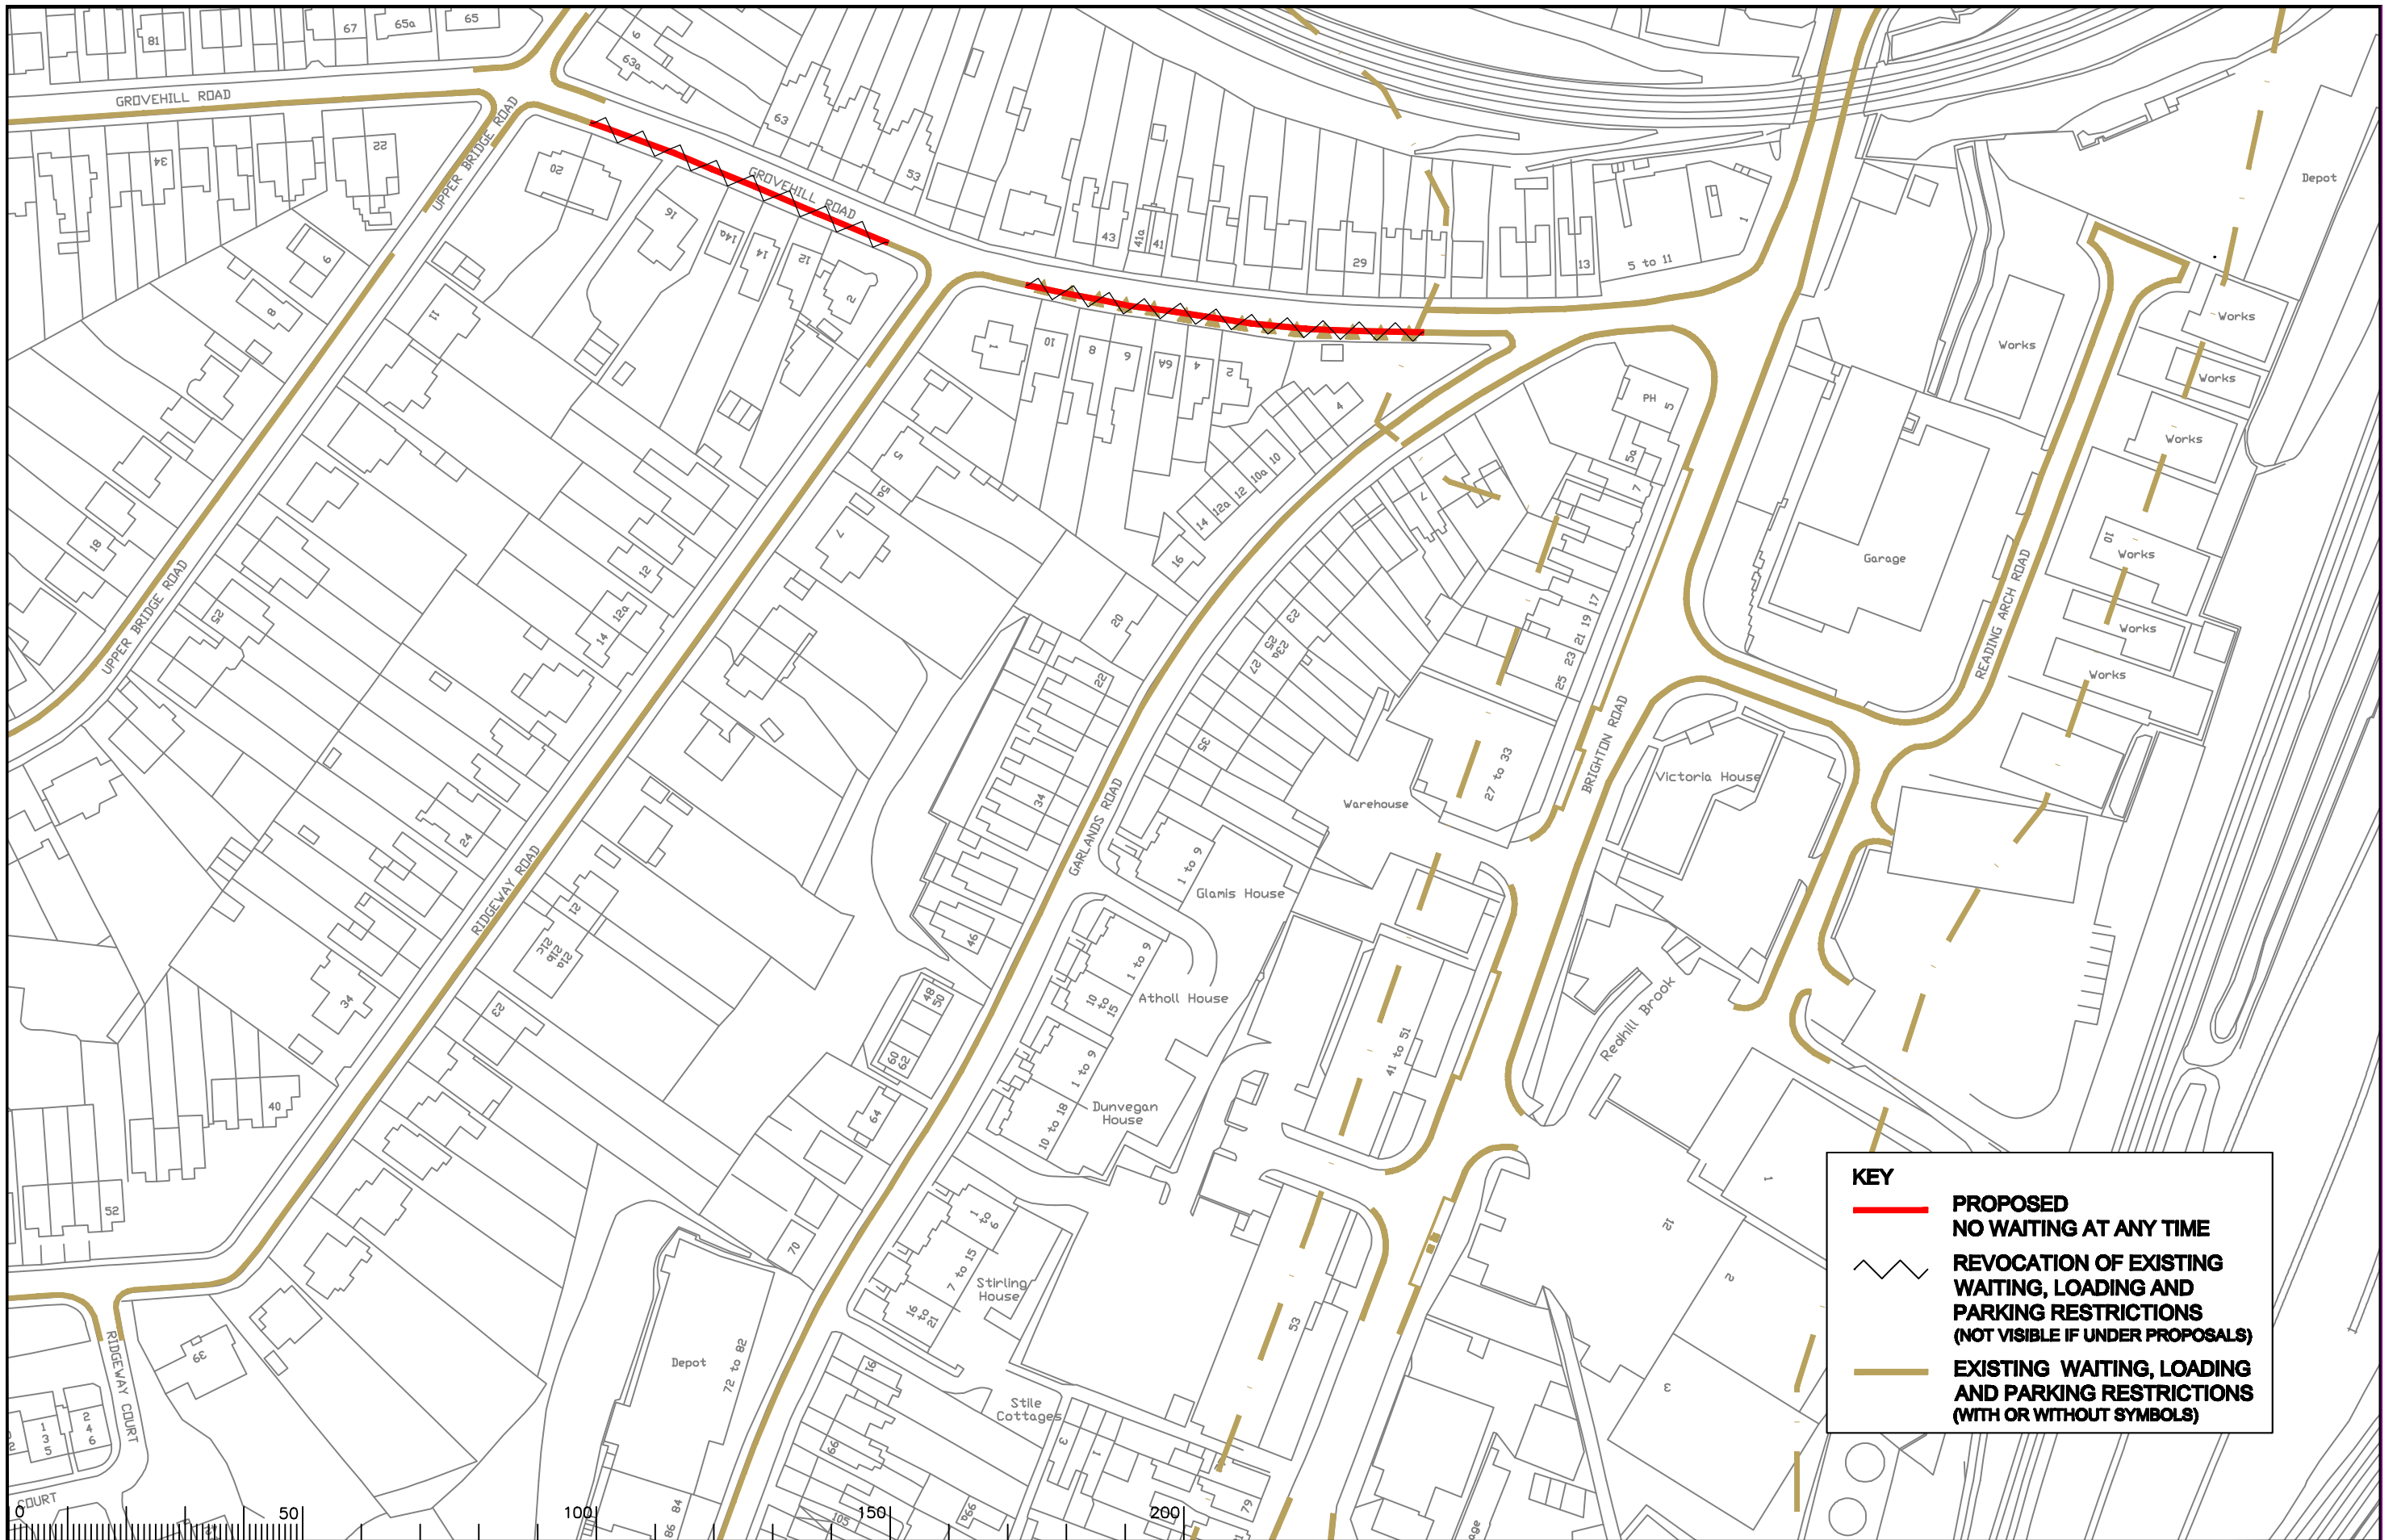

KEY

- **PROPOSED NO WAITING AT ANY TIME**
- REVOCATION OF EXISTING WAITING, LOADING AND PARKING RESTRICTIONS (NOT VISIBLE IF UNDER PROPOSALS)**
- - - **EXISTING WAITING, LOADING AND PARKING RESTRICTIONS (WITH OR WITHOUT SYMBOLS)**

Notes

Rev.	Description	Drwn	Sig.	Date	Chkd	Sig.	Date	Appr	Sig.	Date

North Point

Drawn by	CAH	Sig.	CAH	Date	2012
Checked by	RH	Sig.	RH	Date	2012
Approved by	DC	Sig.	DC	Date	2012

Project
**REIGATE AND BANSTEAD DPE
 REDHILL**
 Drawing
IMPLEMENTED TRAFFIC ORDERS


Project No.
3282/R&B

Contract Sheet No.
18071

Rev.
-

Classification
PROPOSED

SHEET OF

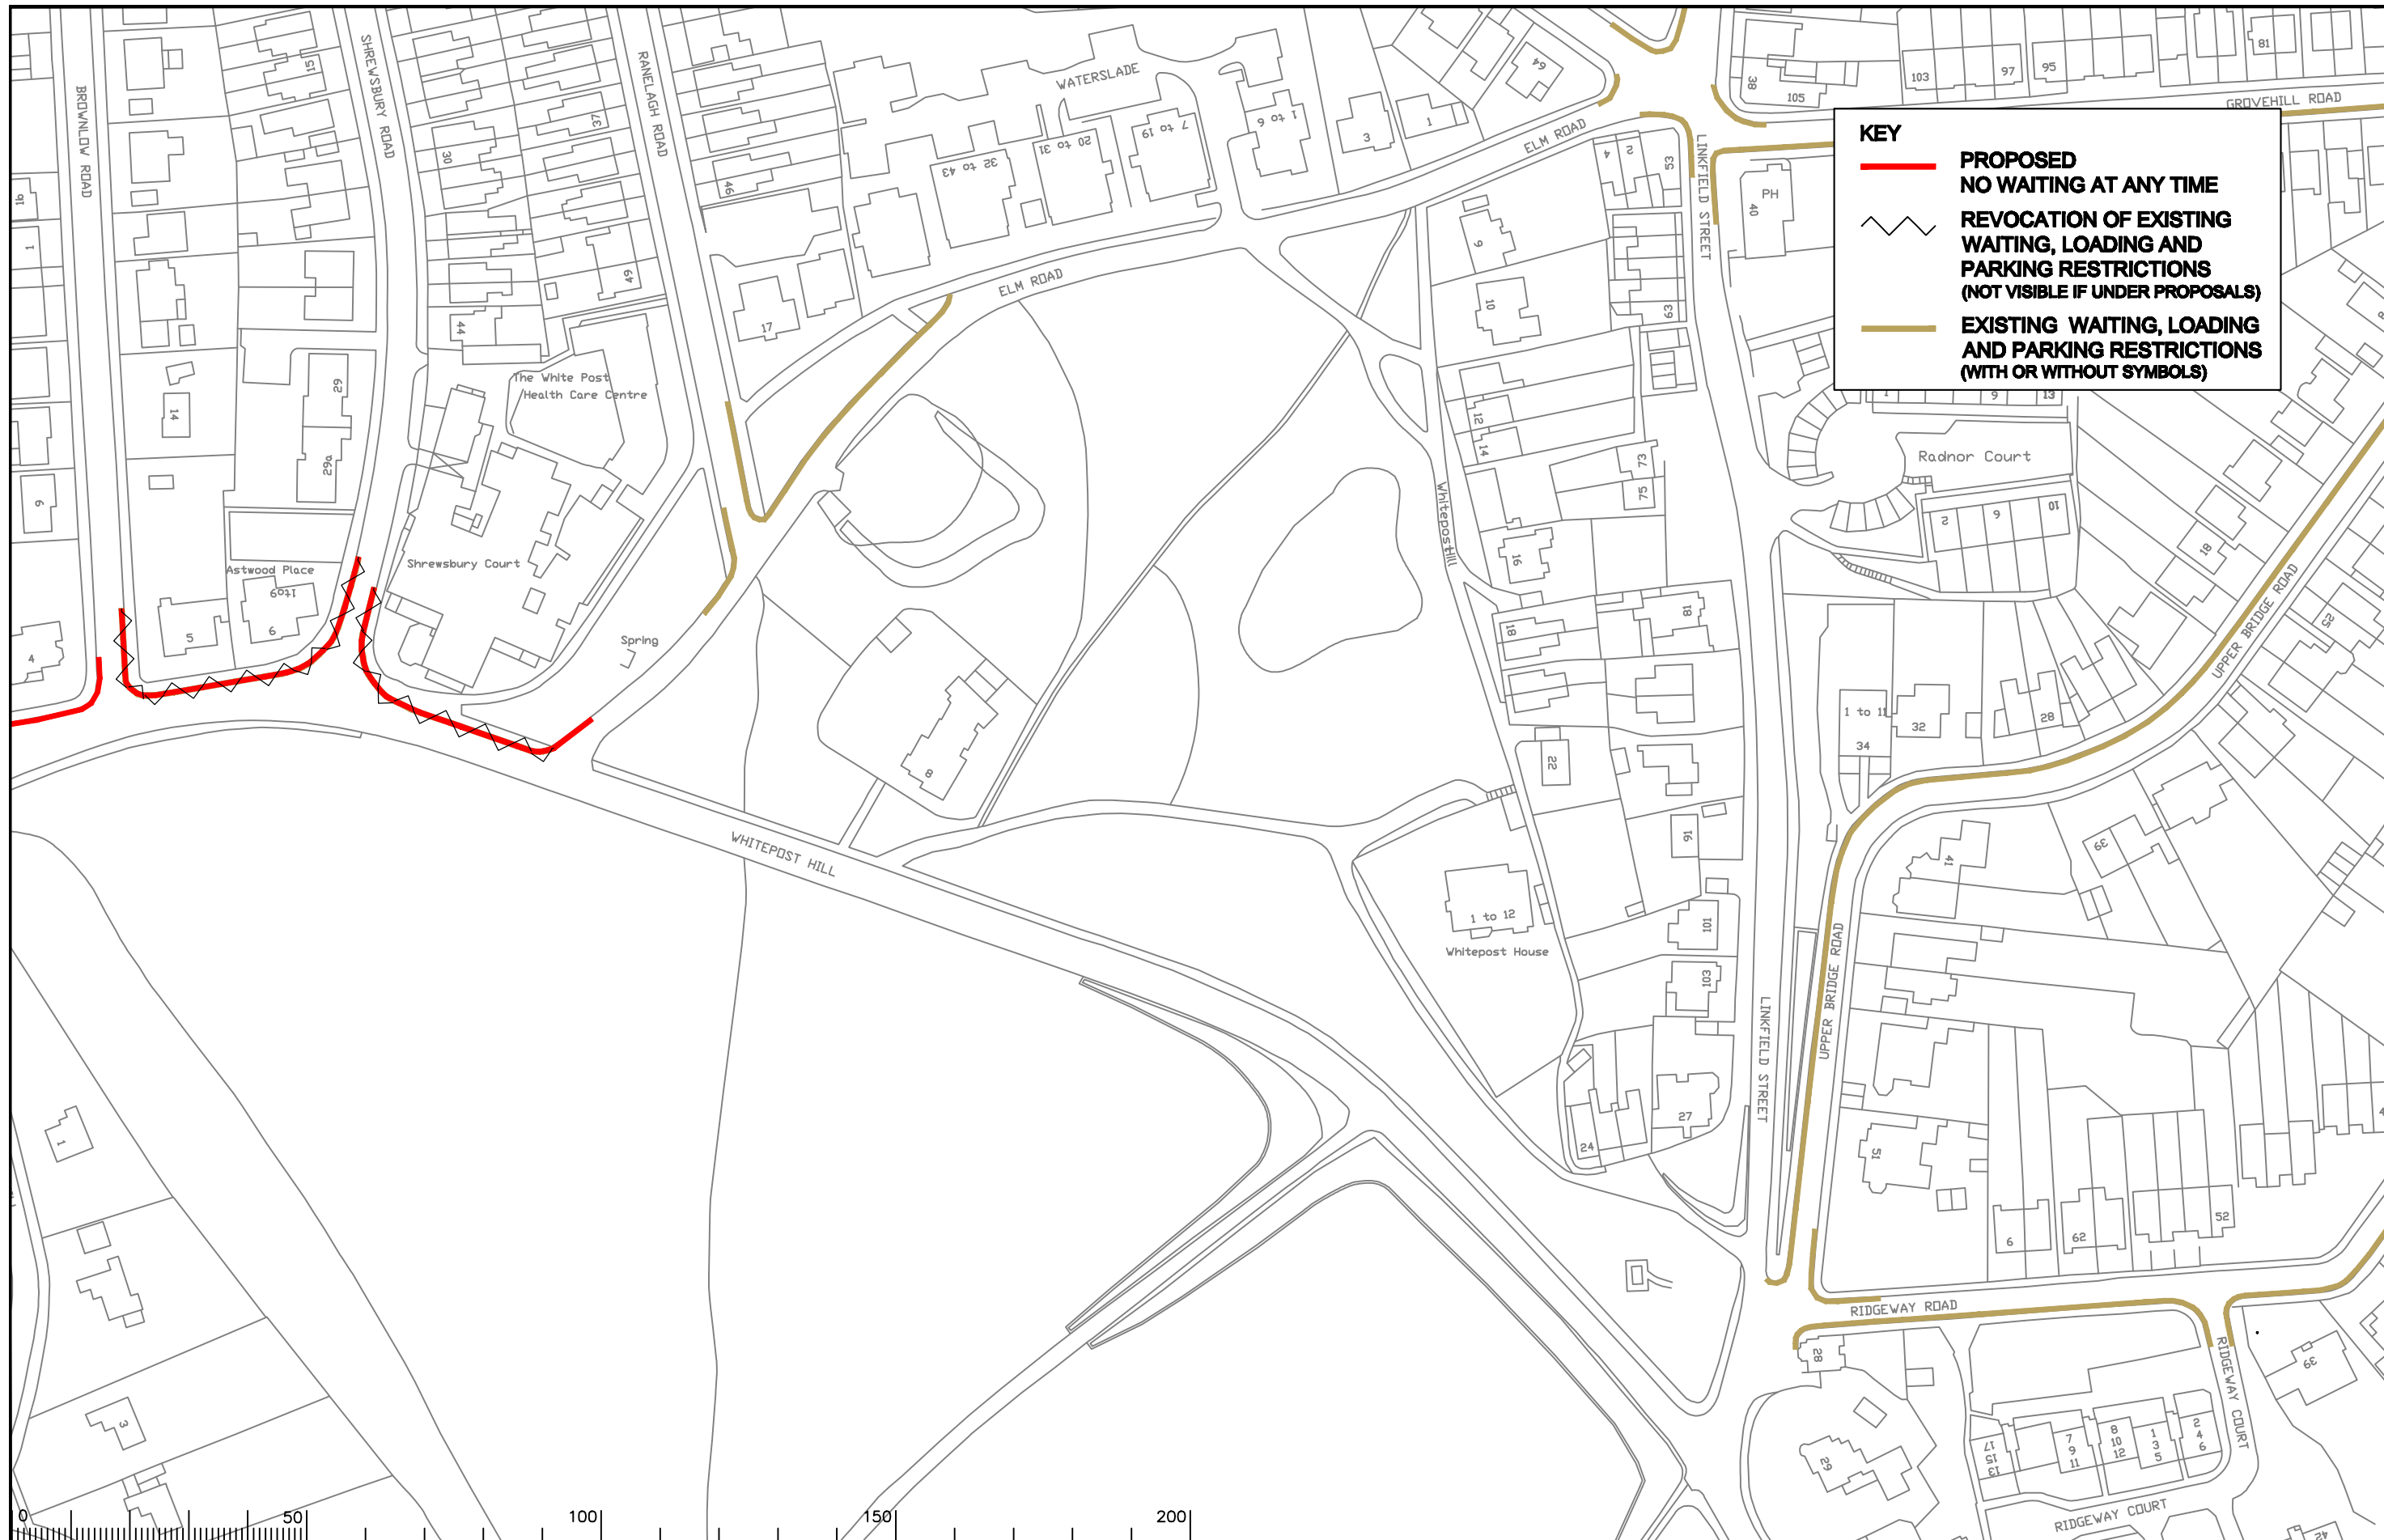

KEY

- **PROPOSED NO WAITING AT ANY TIME**
- REVOCAION OF EXISTING WAITING, LOADING AND PARKING RESTRICTIONS (NOT VISIBLE IF UNDER PROPOSALS)**
- **EXISTING WAITING, LOADING AND PARKING RESTRICTIONS (WITH OR WITHOUT SYMBOLS)**

Notes

Rev.	Description	Drwn	Sig.	Date	Chkd	Sig.	Date	Appr	Sig.	Date

North Point


Drawn by	CAH	Sig.	CAH	Date	2012
Checked by	RH	Sig.	RH	Date	2012
Approved by	DC	Sig.	DC	Date	2012

Project
REIGATE AND BANSTEAD DPE REDHILL

Drawing
IMPLEMENTED TRAFFIC ORDERS

SURREY COUNTY COUNCIL

Project No. 3282/R&B
Contract Sheet No. 18077
Rev. -
Classification PROPOSED

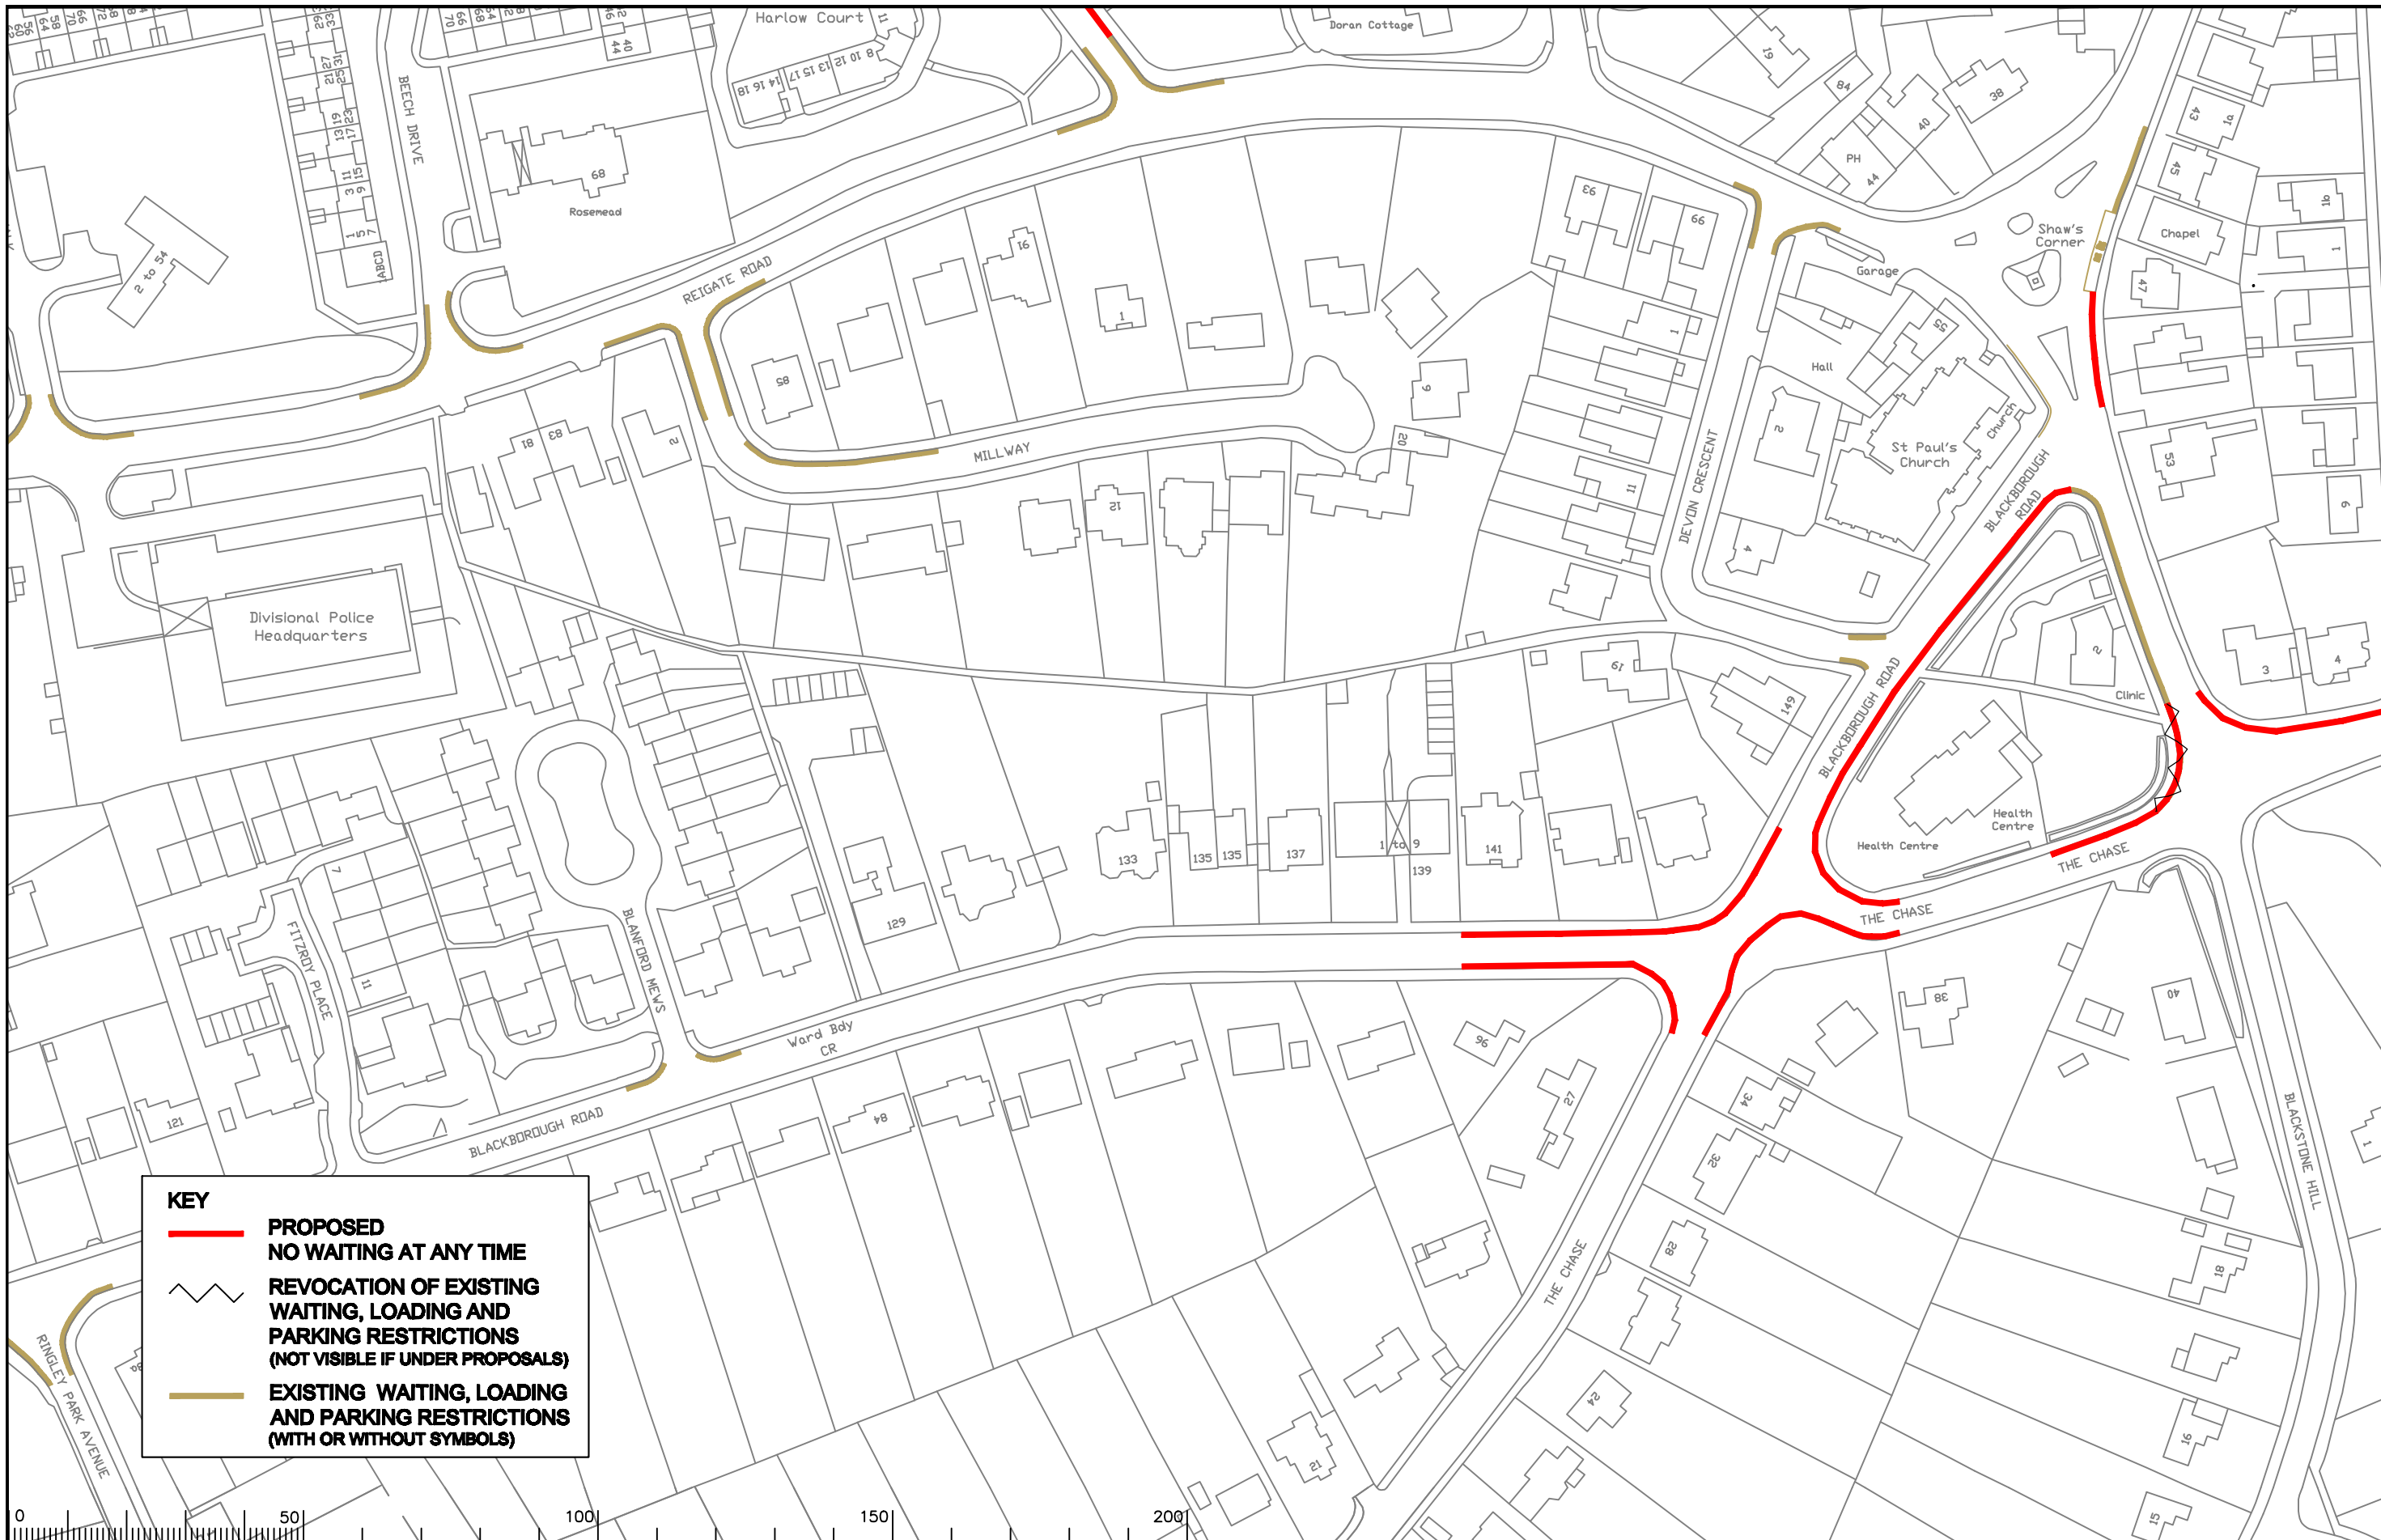

KEY

- **PROPOSED NO WAITING AT ANY TIME**
- ~ **REVOCATION OF EXISTING WAITING, LOADING AND PARKING RESTRICTIONS (NOT VISIBLE IF UNDER PROPOSALS)**
- **EXISTING WAITING, LOADING AND PARKING RESTRICTIONS (WITH OR WITHOUT SYMBOLS)**




Rev.	Description	Drwn	Sig.	Date	Chkd	Sig.	Date	Appr	Sig.	Date

Drawn by	CAH	Sig.	CAH	Date	2012
Checked by	RH	Sig.	RH	Date	2012
Approved by	DC	Sig.	DC	Date	2012


Project
REIGATE AND BANSTEAD DPE REDHILL
Drawing
IMPLEMENTED TRAFFIC ORDERS


SURREY COUNTY COUNCIL

Project No. 3282/R&B
Contract Sheet No. 18078
Rev. -
Classification
PROPOSED

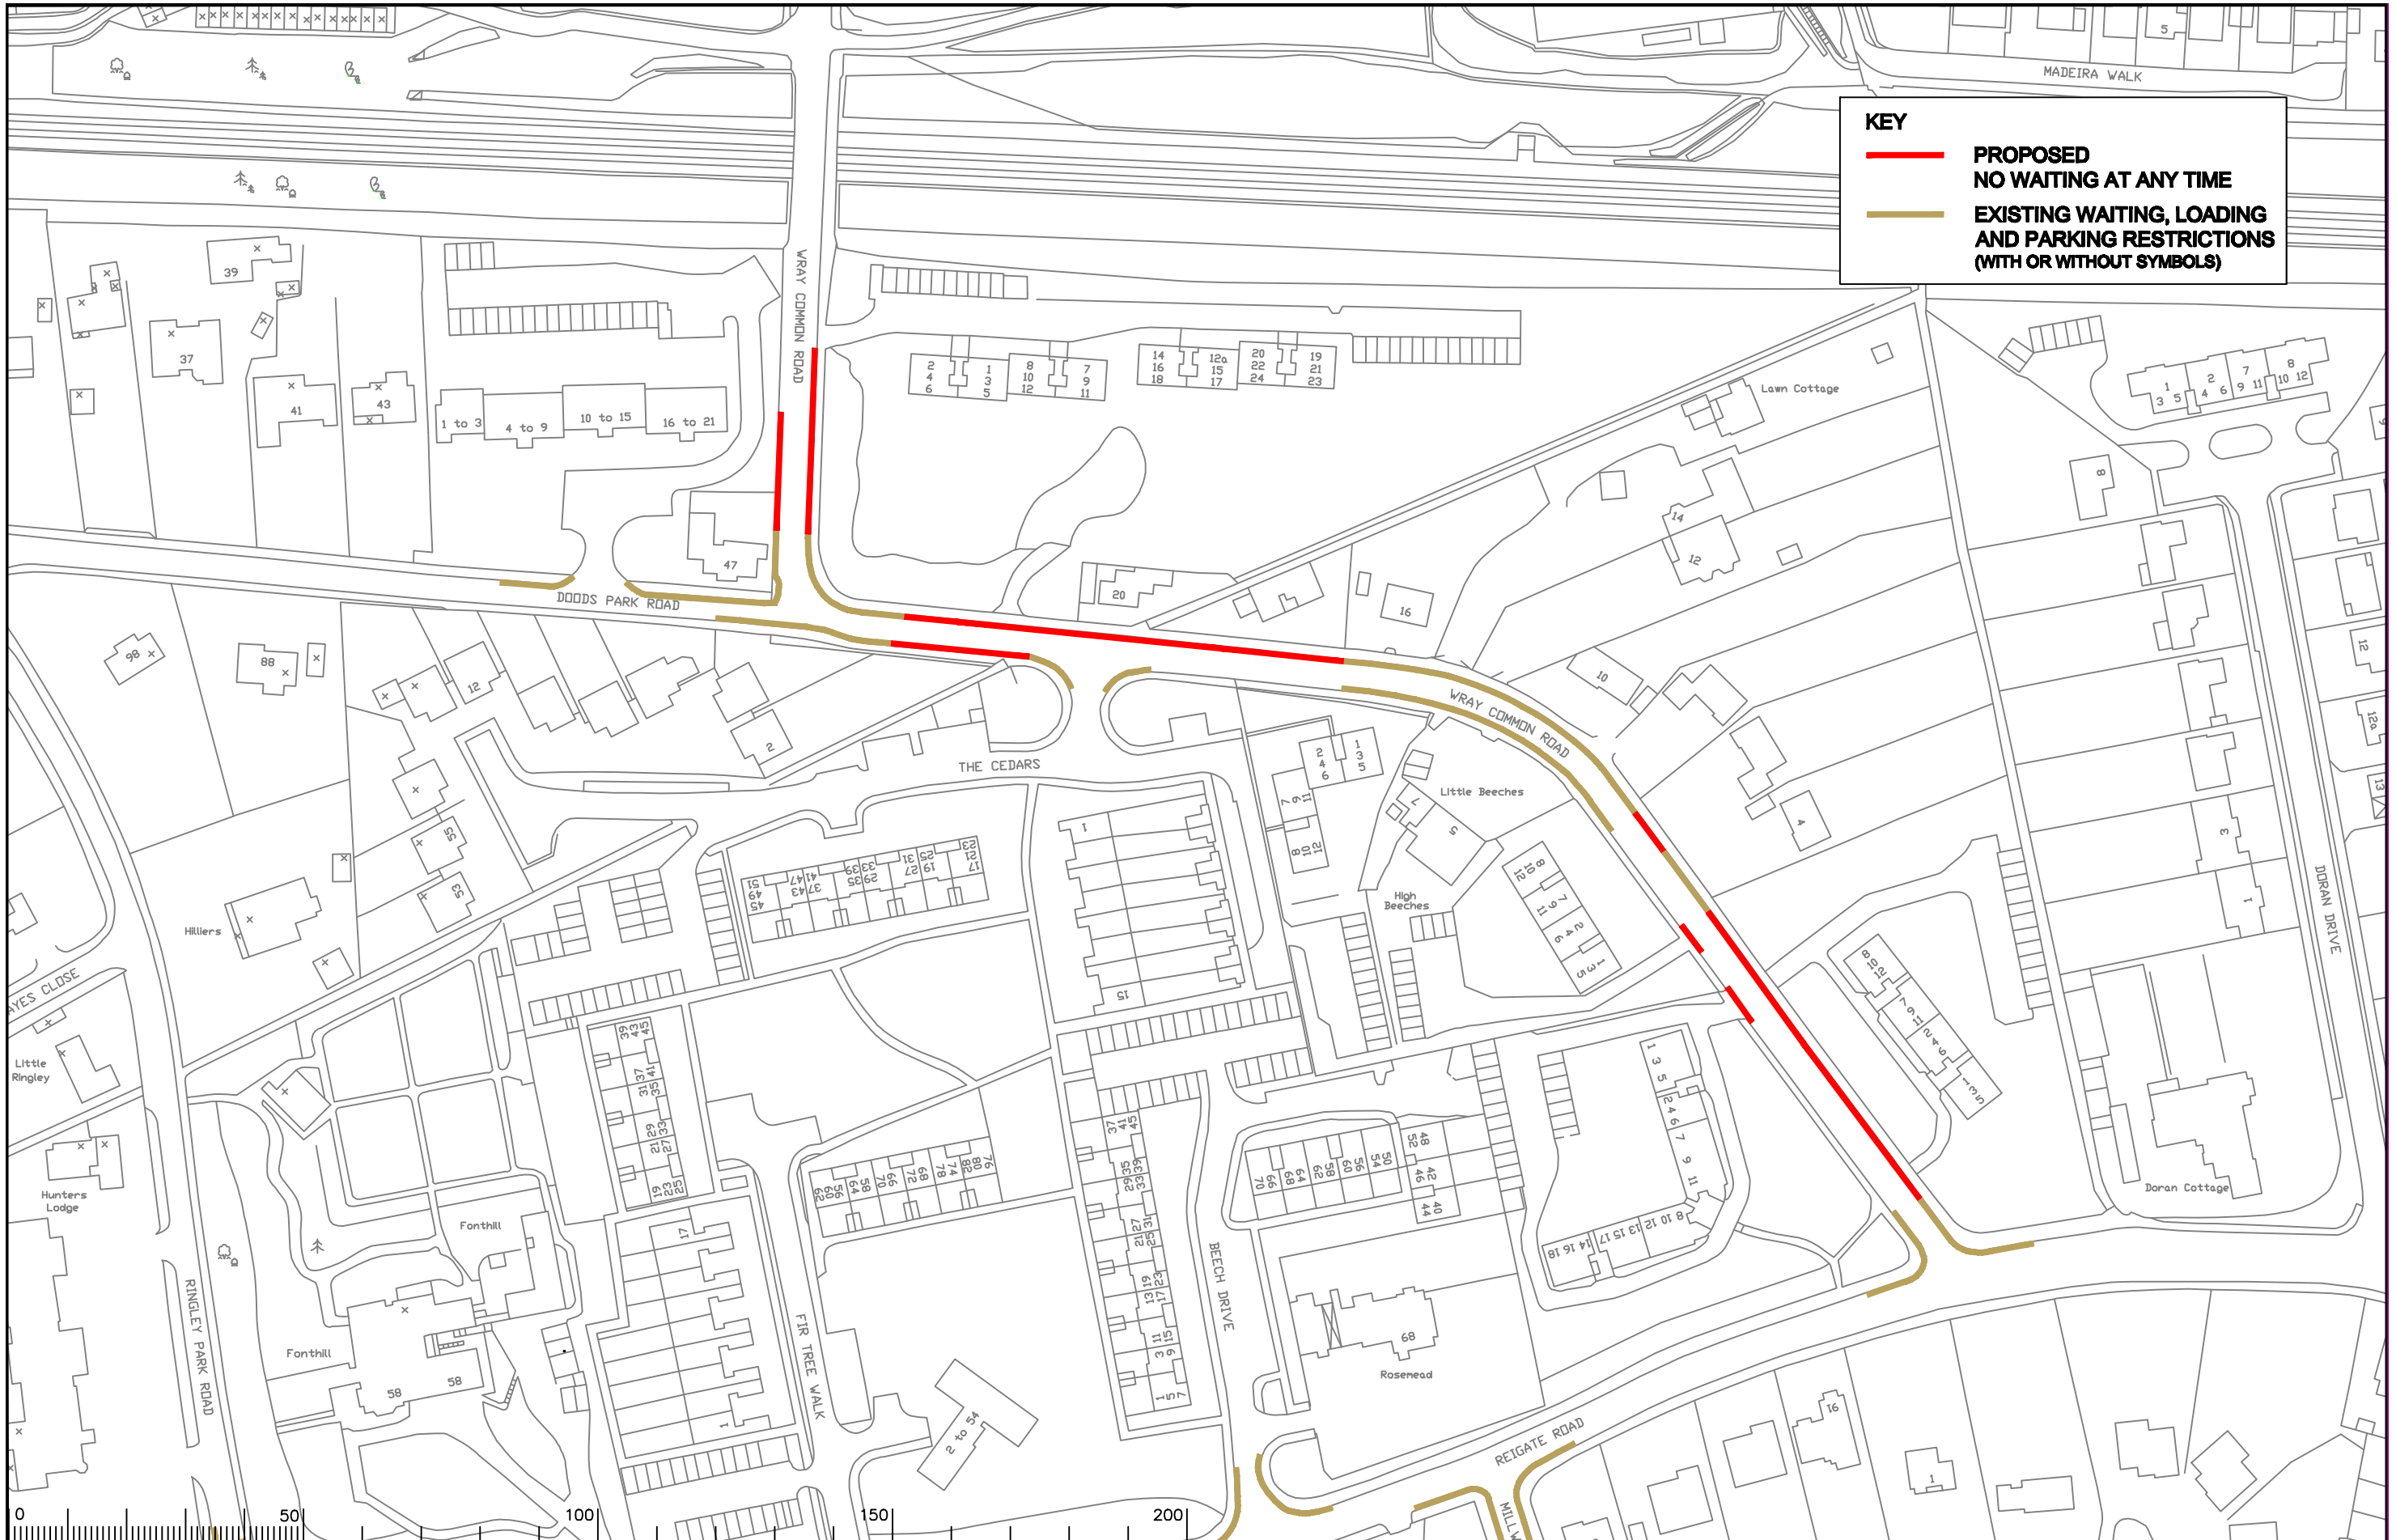

KEY


 **PROPOSED
NO WAITING AT ANY TIME**

 **EXISTING WAITING, LOADING
AND PARKING RESTRICTIONS
(WITH OR WITHOUT SYMBOLS)**

Notes

Rev.	Description	Drwn	Sig.	Date	Chkd	Sig.	Date	Appr	Sig.	Date

North Point



Drawn by	CAH	Sig.	CAH	Date	2012
Checked by	RH	Sig.	RH	Date	2012
Approved by	DC	Sig.	DC	Date	2012

Project

**REIGATE AND BANSTEAD DPE
REDHILL**

Drawing

IMPLEMENTED TRAFFIC ORDERS



**SURREY
COUNTY COUNCIL**

Project No.
3282/R&B

Contract Sheet No.

Drawing No.
18128

Rev.
-

Classification
PROPOSED

SHEET OF