

KEY

— PROPOSED NO WAITING AT ANY TIME

— EXISTING WAITING, LOADING AND PARKING RESTRICTIONS (WITH OR WITHOUT SYMBOLS)

Notes

Rev.	Description	Drwn	Sig.	Date	Chkd	Sig.	Date	Appr	Sig.	Date

North Point

Based upon the Ordnance Survey mapping with the permission of the Controller of Her Majesty's Stationary Office © Crown copyright. Unauthorised reproduction infringes Crown copyright and may lead to prosecution or civil proceedings. Surrey County Council LA 078872 1998.

Drawn by	CAH	Sig.	CAH	Date	2012
Checked by	RH	Sig.	RH	Date	2012
Approved by	DC	Sig.	DC	Date	2012

Project

REIGATE AND BANSTEAD DPE REIGATE

IMPLEMENTED TRAFFIC ORDERS

Drawing

SURREY COUNTY COUNCIL


Project No. 3282/R&B

Contract Sheet No. 18080

Rev. -

Classification PROPOSED

SHEET OF

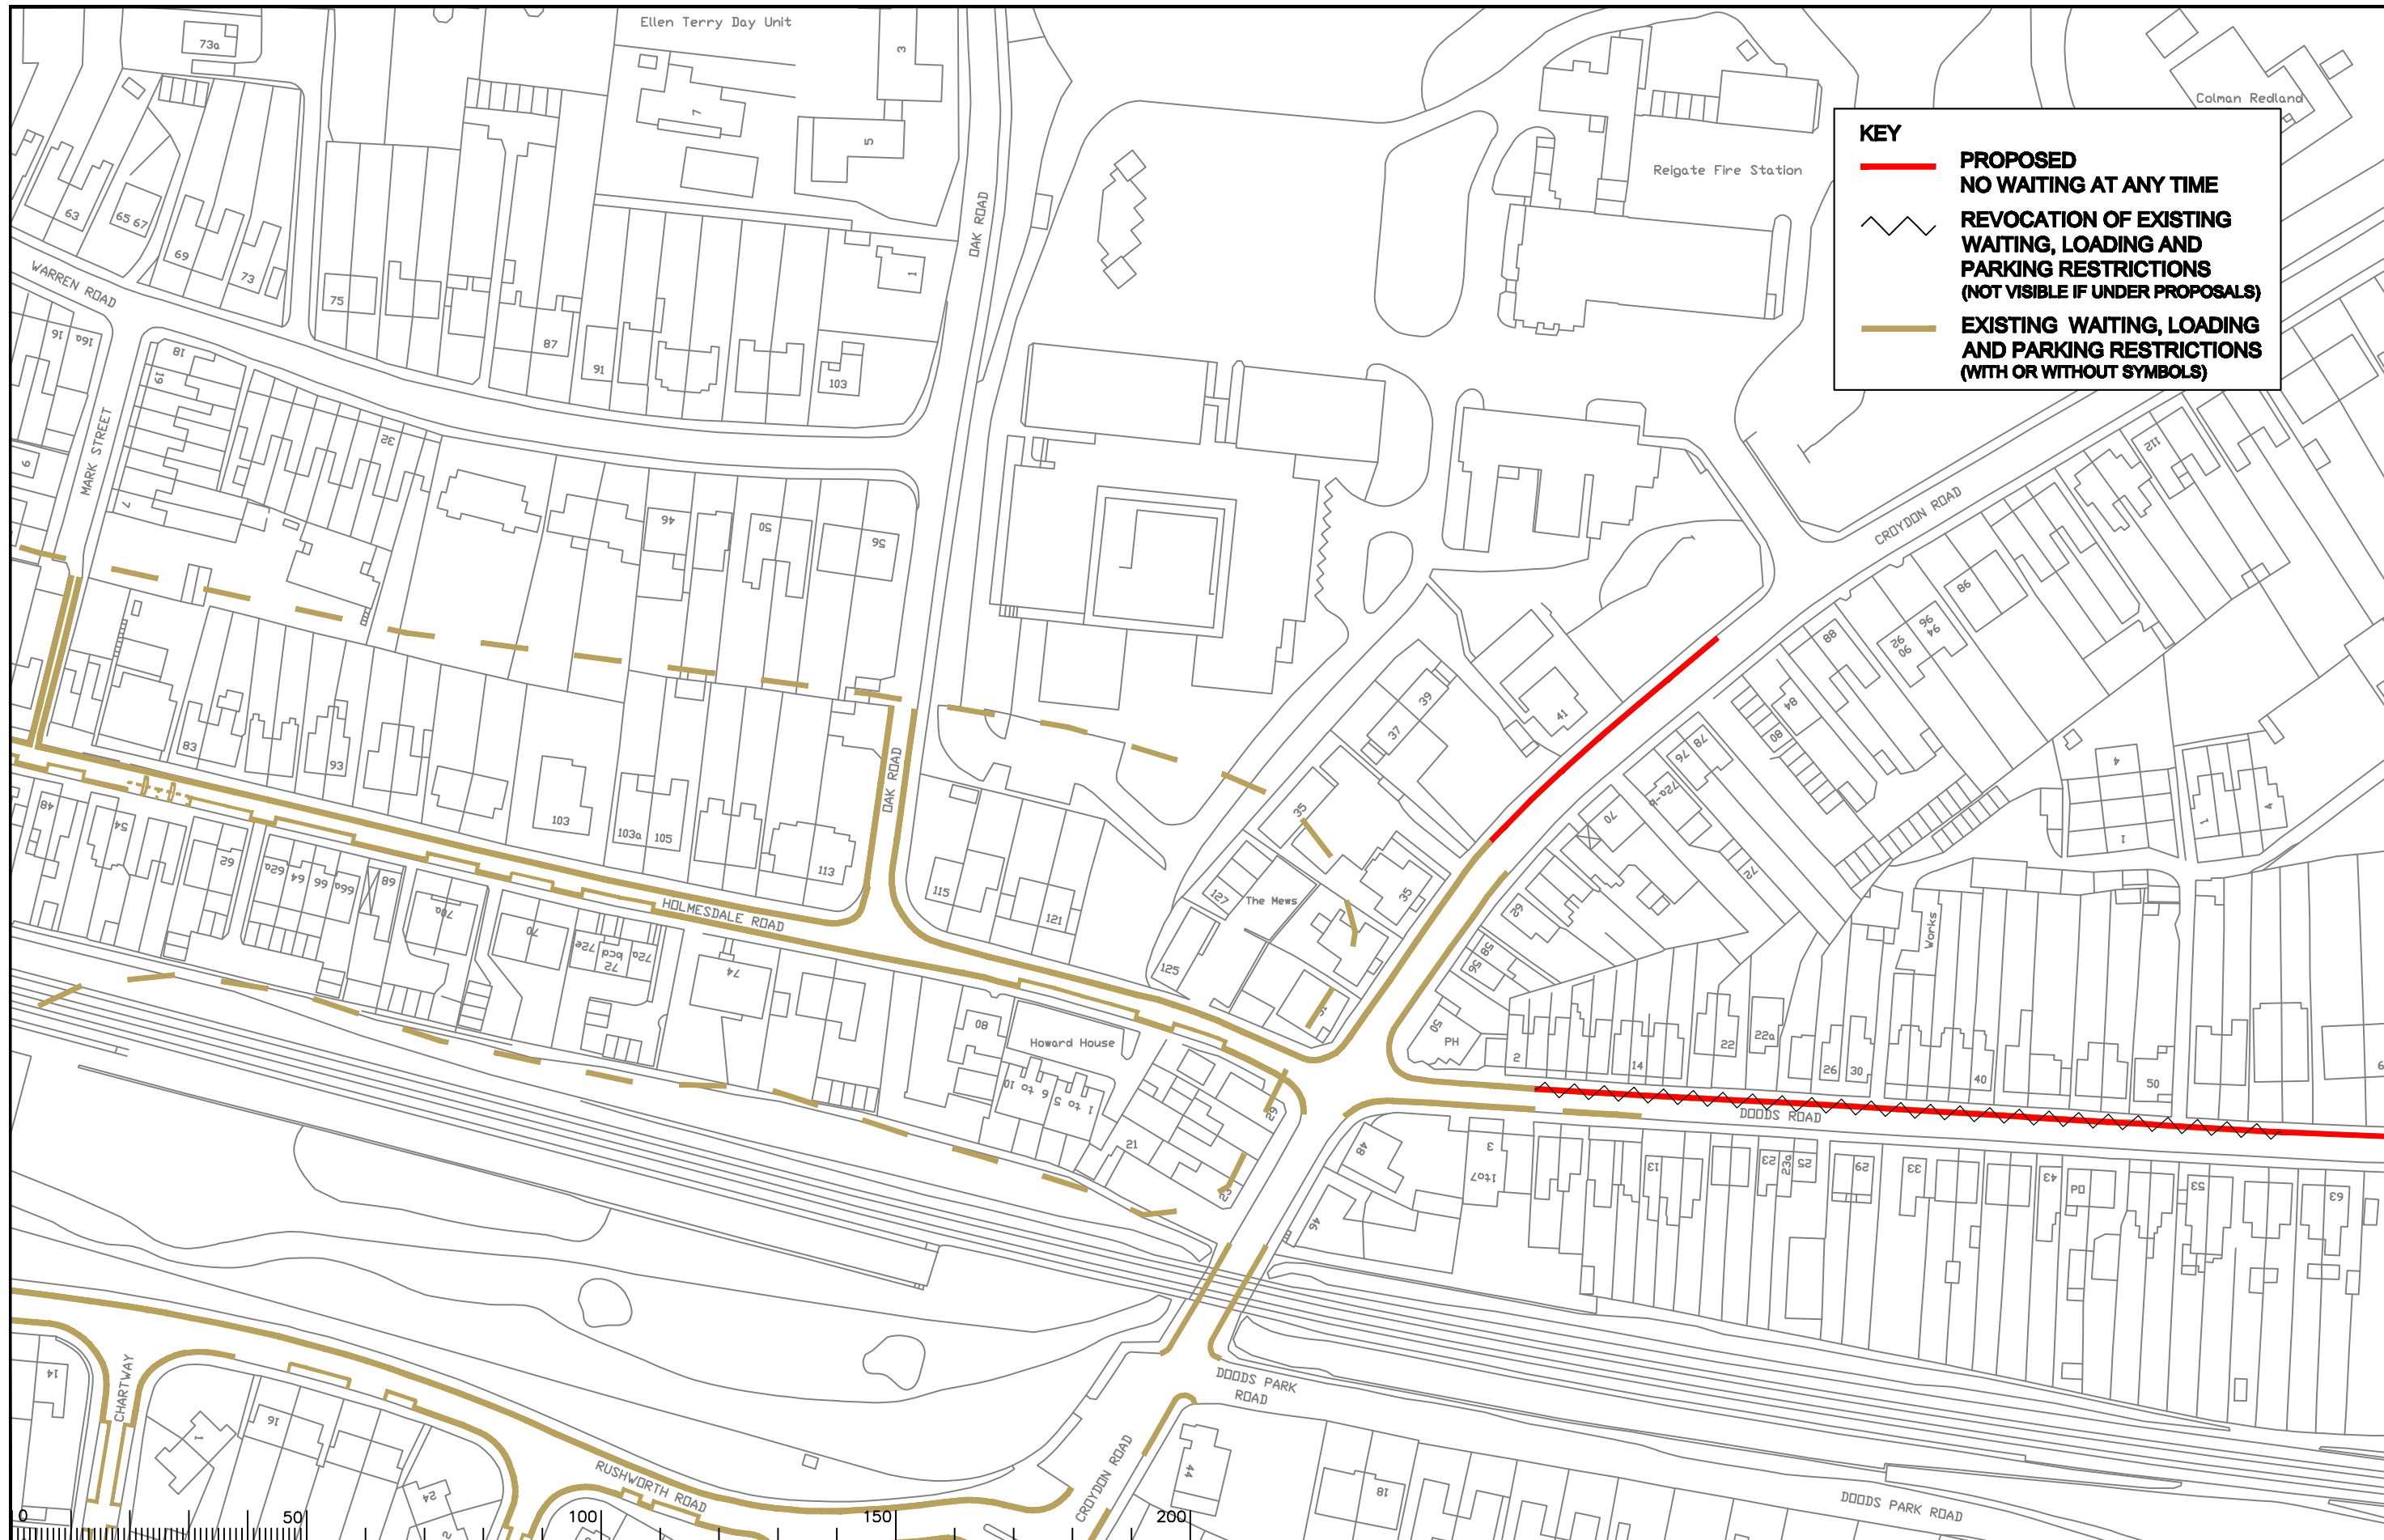

KEY

- **PROPOSED NO WAITING AT ANY TIME**
- REVOCATION OF EXISTING WAITING, LOADING AND PARKING RESTRICTIONS (NOT VISIBLE IF UNDER PROPOSALS)**
- **EXISTING WAITING, LOADING AND PARKING RESTRICTIONS (WITH OR WITHOUT SYMBOLS)**

Notes

Rev.	Description	Drwn	Sig.	Date	Chkd	Sig.	Date	Appr	Sig.	Date

North Point

Based upon the Ordnance Survey mapping with the permission of the Controller of Her Majesty's Stationery Office © Crown copyright. Unauthorised reproduction infringes Crown copyright and may lead to prosecution or civil proceedings. Surrey County Council LA 078872 1998.

Drawn by	CAH	Sig.	CAH	Date	2012
Checked by	RH	Sig.	RH	Date	2012
Approved by	DC	Sig.	DC	Date	2012


Project
REIGATE AND BANSTEAD DPE REIGATE

Drawing
IMPLEMENTED TRAFFIC ORDERS

SHEET OF


SURREY COUNTY COUNCIL

Project No. 3282/R&B	Contract Sheet No.
Drawing No. 18081	Rev. -
Classification PROPOSED	

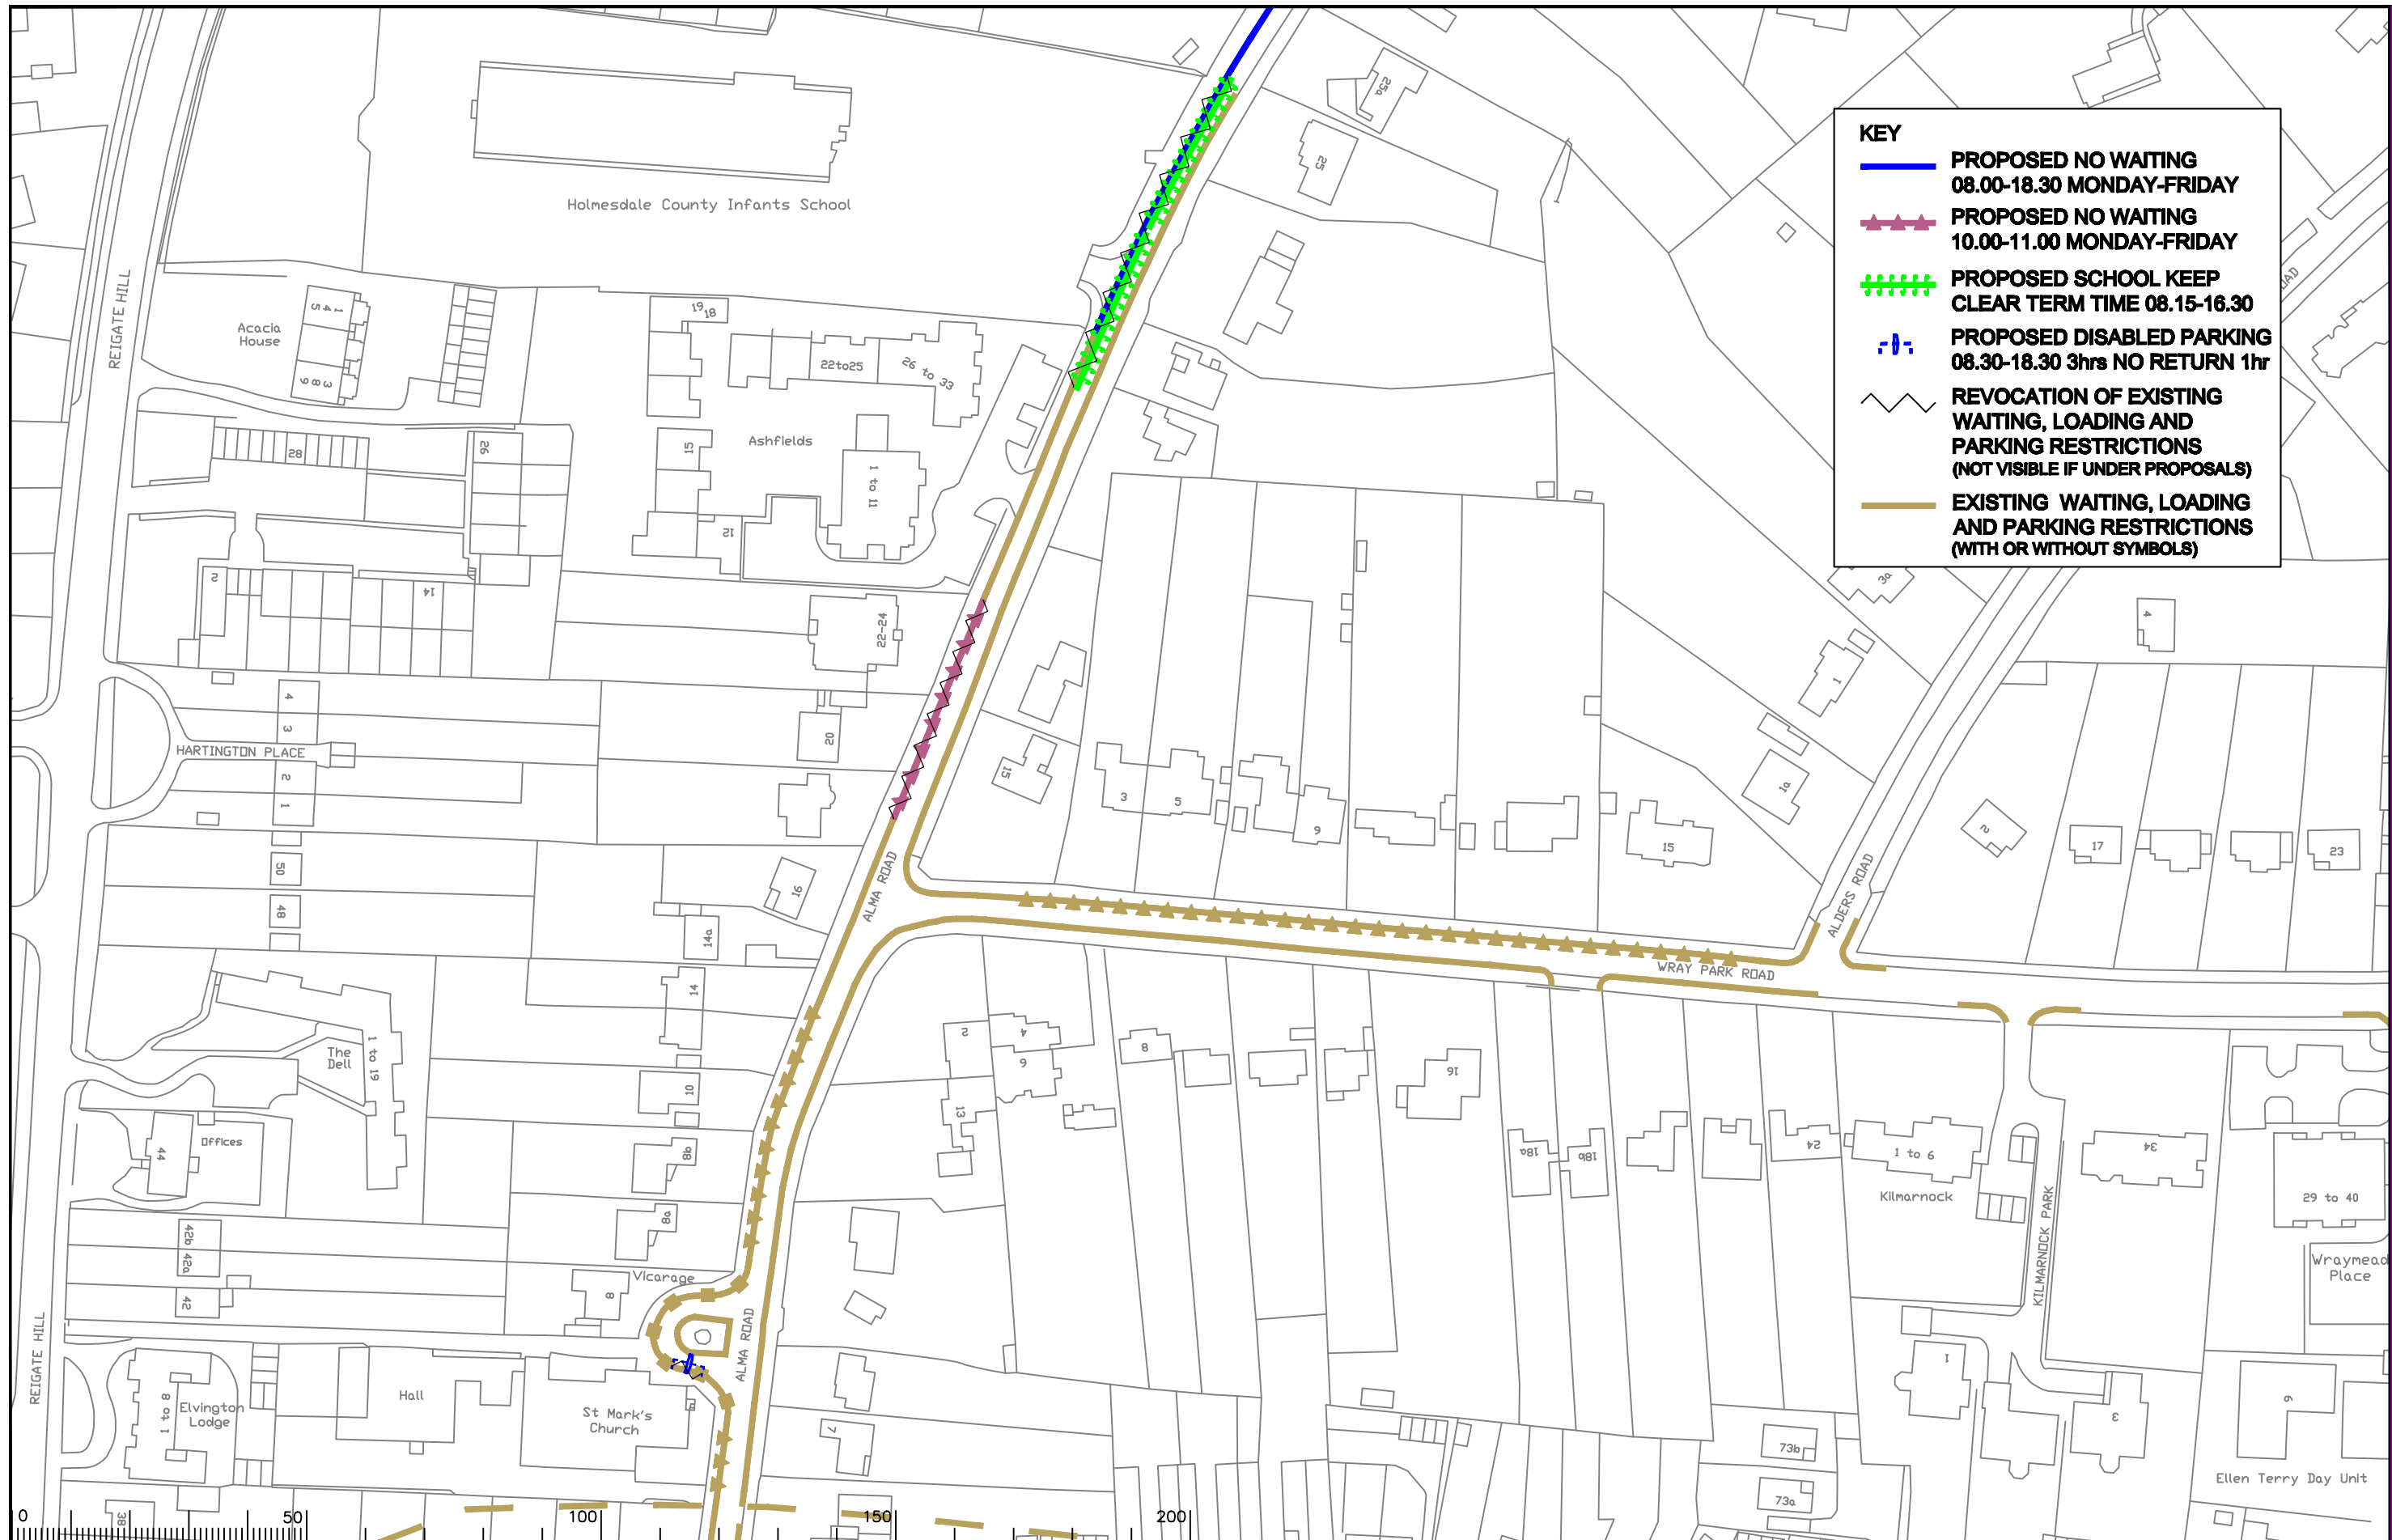

KEY

- **PROPOSED NO WAITING
08.00-18.30 MONDAY-FRIDAY**
- ▲▲▲ **PROPOSED NO WAITING
10.00-11.00 MONDAY-FRIDAY**
- + **PROPOSED SCHOOL KEEP
CLEAR TERM TIME 08.15-16.30**
- P **PROPOSED DISABLED PARKING
08.30-18.30 3hrs NO RETURN 1hr**
- **REVOCAION OF EXISTING
WAITING, LOADING AND
PARKING RESTRICTIONS
(NOT VISIBLE IF UNDER PROPOSALS)**
- **EXISTING WAITING, LOADING
AND PARKING RESTRICTIONS
(WITH OR WITHOUT SYMBOLS)**

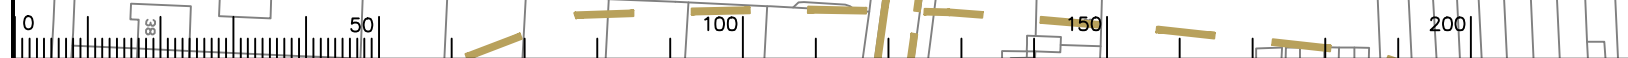

Notes

Rev.	Description	Drwn	Sig.	Date	Chkd	Sig.	Date	Appr	Sig.	Date

North Point

Based upon the Ordnance Survey mapping with the permission of the Controller of Her Majesty's Stationary Office. Crown copyright. Unauthorised reproduction infringes Crown copyright and may lead to prosecution or civil proceedings. Surrey County Council LA 078872 1998.

Drawn by	Sig.	Date
CAH	CAH	2012
Checked by originator	Sig.	Date
RH	RH	2012
Approved by	Sig.	Date
DC	DC	2012


Project
**REIGATE AND BANSTEAD DPE
REIGATE**

Drawing
IMPLEMENTED TRAFFIC ORDERS

SHEET OF

**SURREY
COUNTY COUNCIL**

Project No. 3282/R&B	Contract Sheet No.	Rev.
Drawing No. 18082		-
Classification PROPOSED		

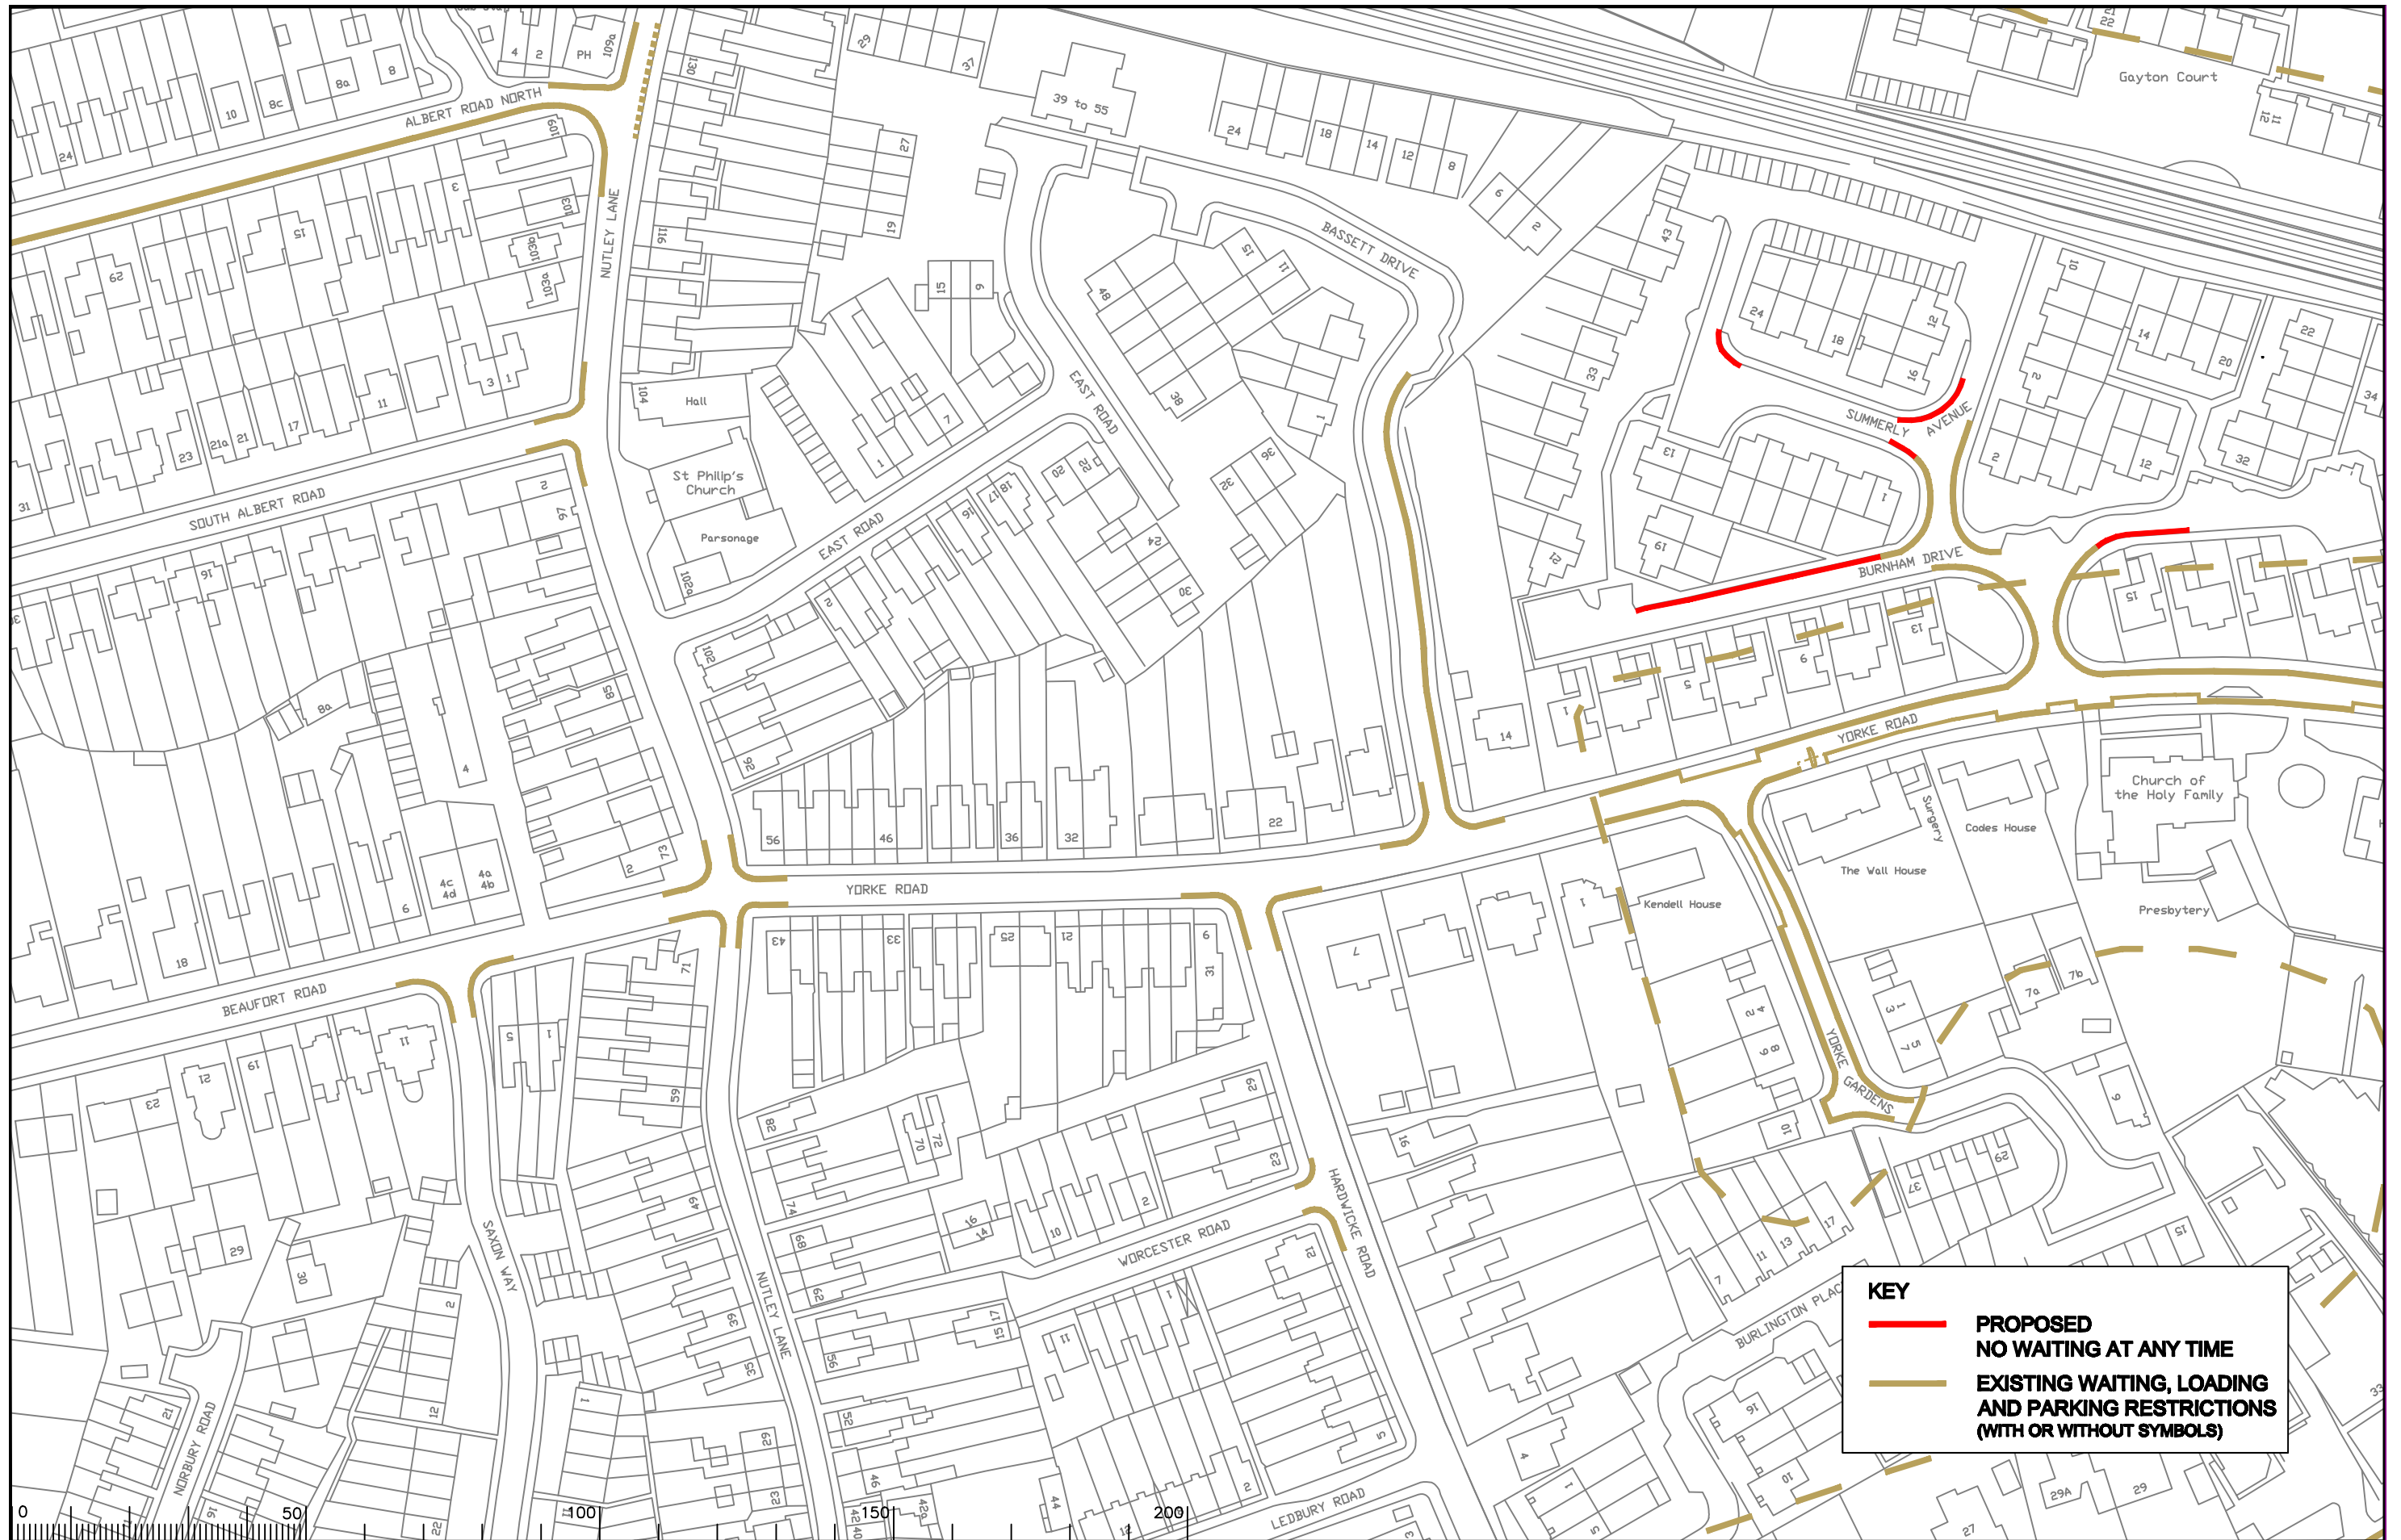

Notes

Rev.	Description	Drwn	Sig.	Date	Chkd	Sig.	Date	Appr	Sig.	Date

North Point		
Drawn by	Sig.	Date
CAH	CAH	2012
Checked by	Sig.	Date
originator	RH	2012
Approved by	Sig.	Date
DC	DC	2012

Project
REIGATE AND BANSTEAD DPE
REIGATE
 Drawing
IMPLEMENTED TRAFFIC ORDERS

Project No.
3282/R&B


Contract Sheet No.
18084

Rev.
-

SURREY COUNTY COUNCIL

Classification
PROPOSED

SHEET OF

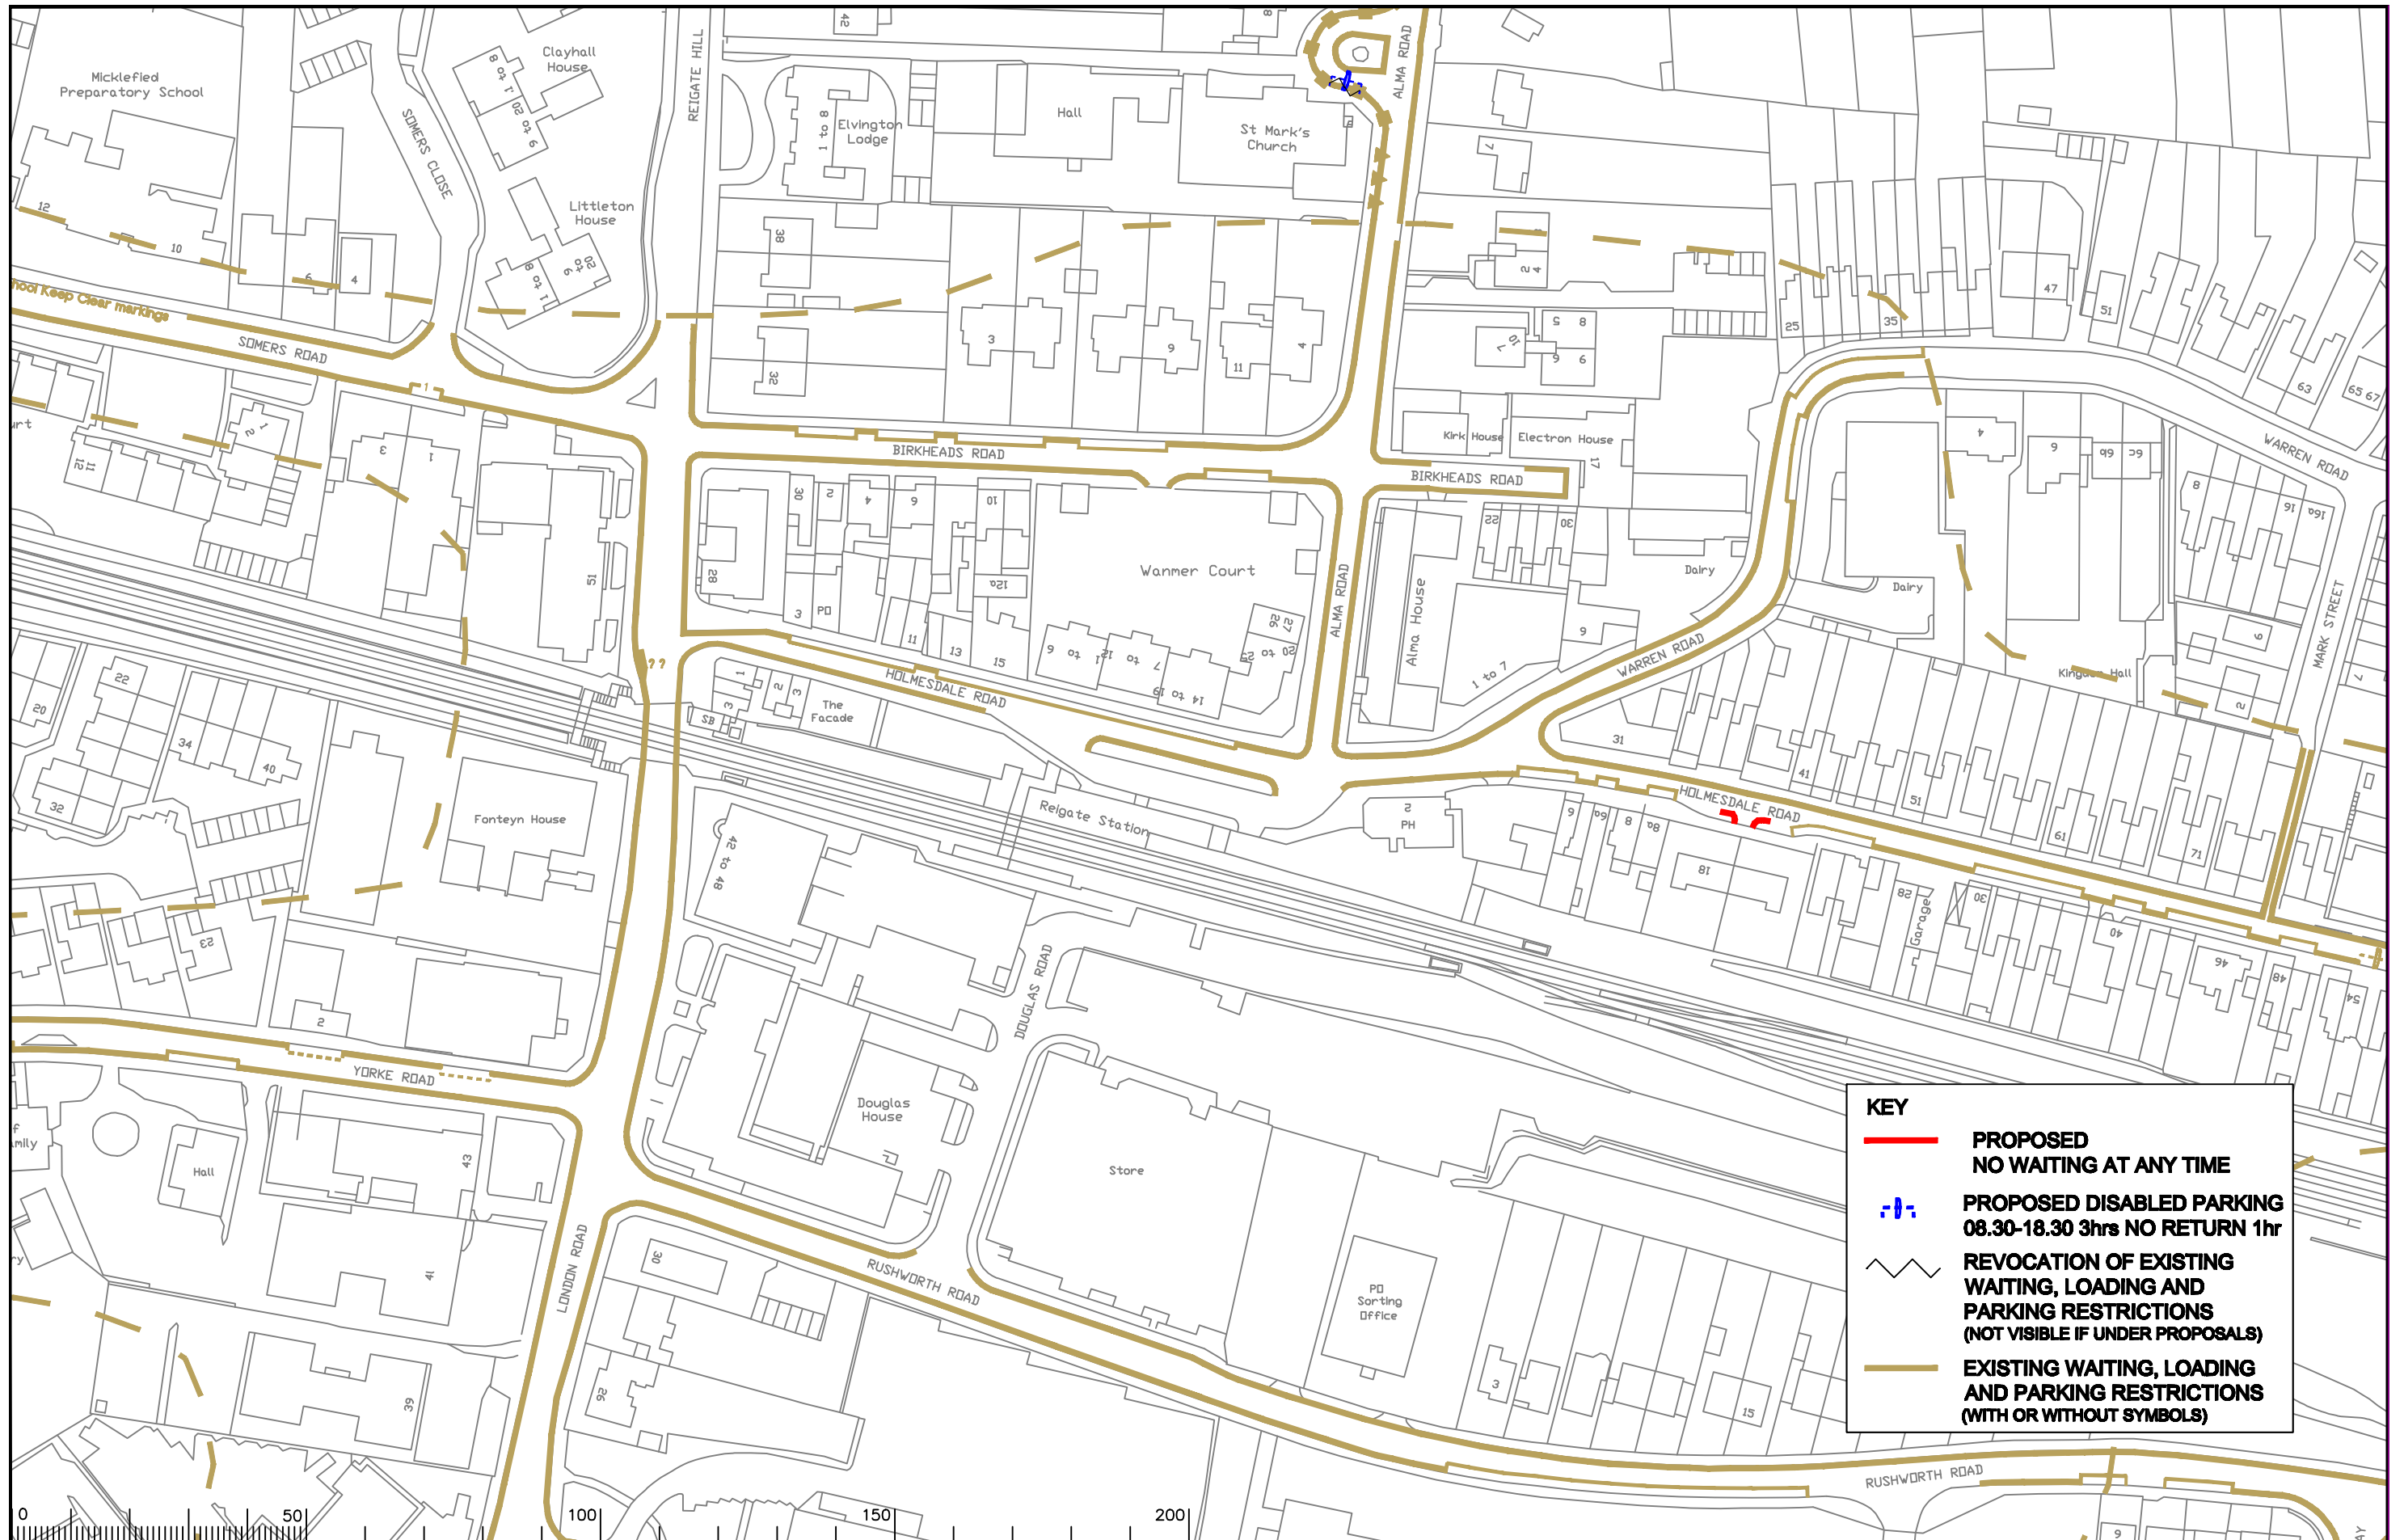

KEY

- PROPOSED NO WAITING AT ANY TIME**
- PROPOSED DISABLED PARKING 08.30-18.30 3hrs NO RETURN 1hr**
- REVOCATION OF EXISTING WAITING, LOADING AND PARKING RESTRICTIONS (NOT VISIBLE IF UNDER PROPOSALS)**
- EXISTING WAITING, LOADING AND PARKING RESTRICTIONS (WITH OR WITHOUT SYMBOLS)**

Notes

Rev.	Description	Drwn	Sig.	Date	Chkd	Sig.	Date	Appr	Sig.	Date

Rev.	Description	Drwn	Sig.	Date	Chkd	Sig.	Date	Appr	Sig.	Date

North Point

Drawn by	CAH	Sig.	CAH	Date	2012
Checked by	RH	Sig.	RH	Date	2012
Approved by	DC	Sig.	DC	Date	2012

Project
**REIGATE AND BANSTEAD DPE
REIGATE**

Drawing
IMPLEMENTED TRAFFIC ORDERS

**SURREY
COUNTY COUNCIL**


Project No.
3282/R&B

Contract Sheet No.
18085

Rev.
-

Classification
PROPOSED

SHEET OF

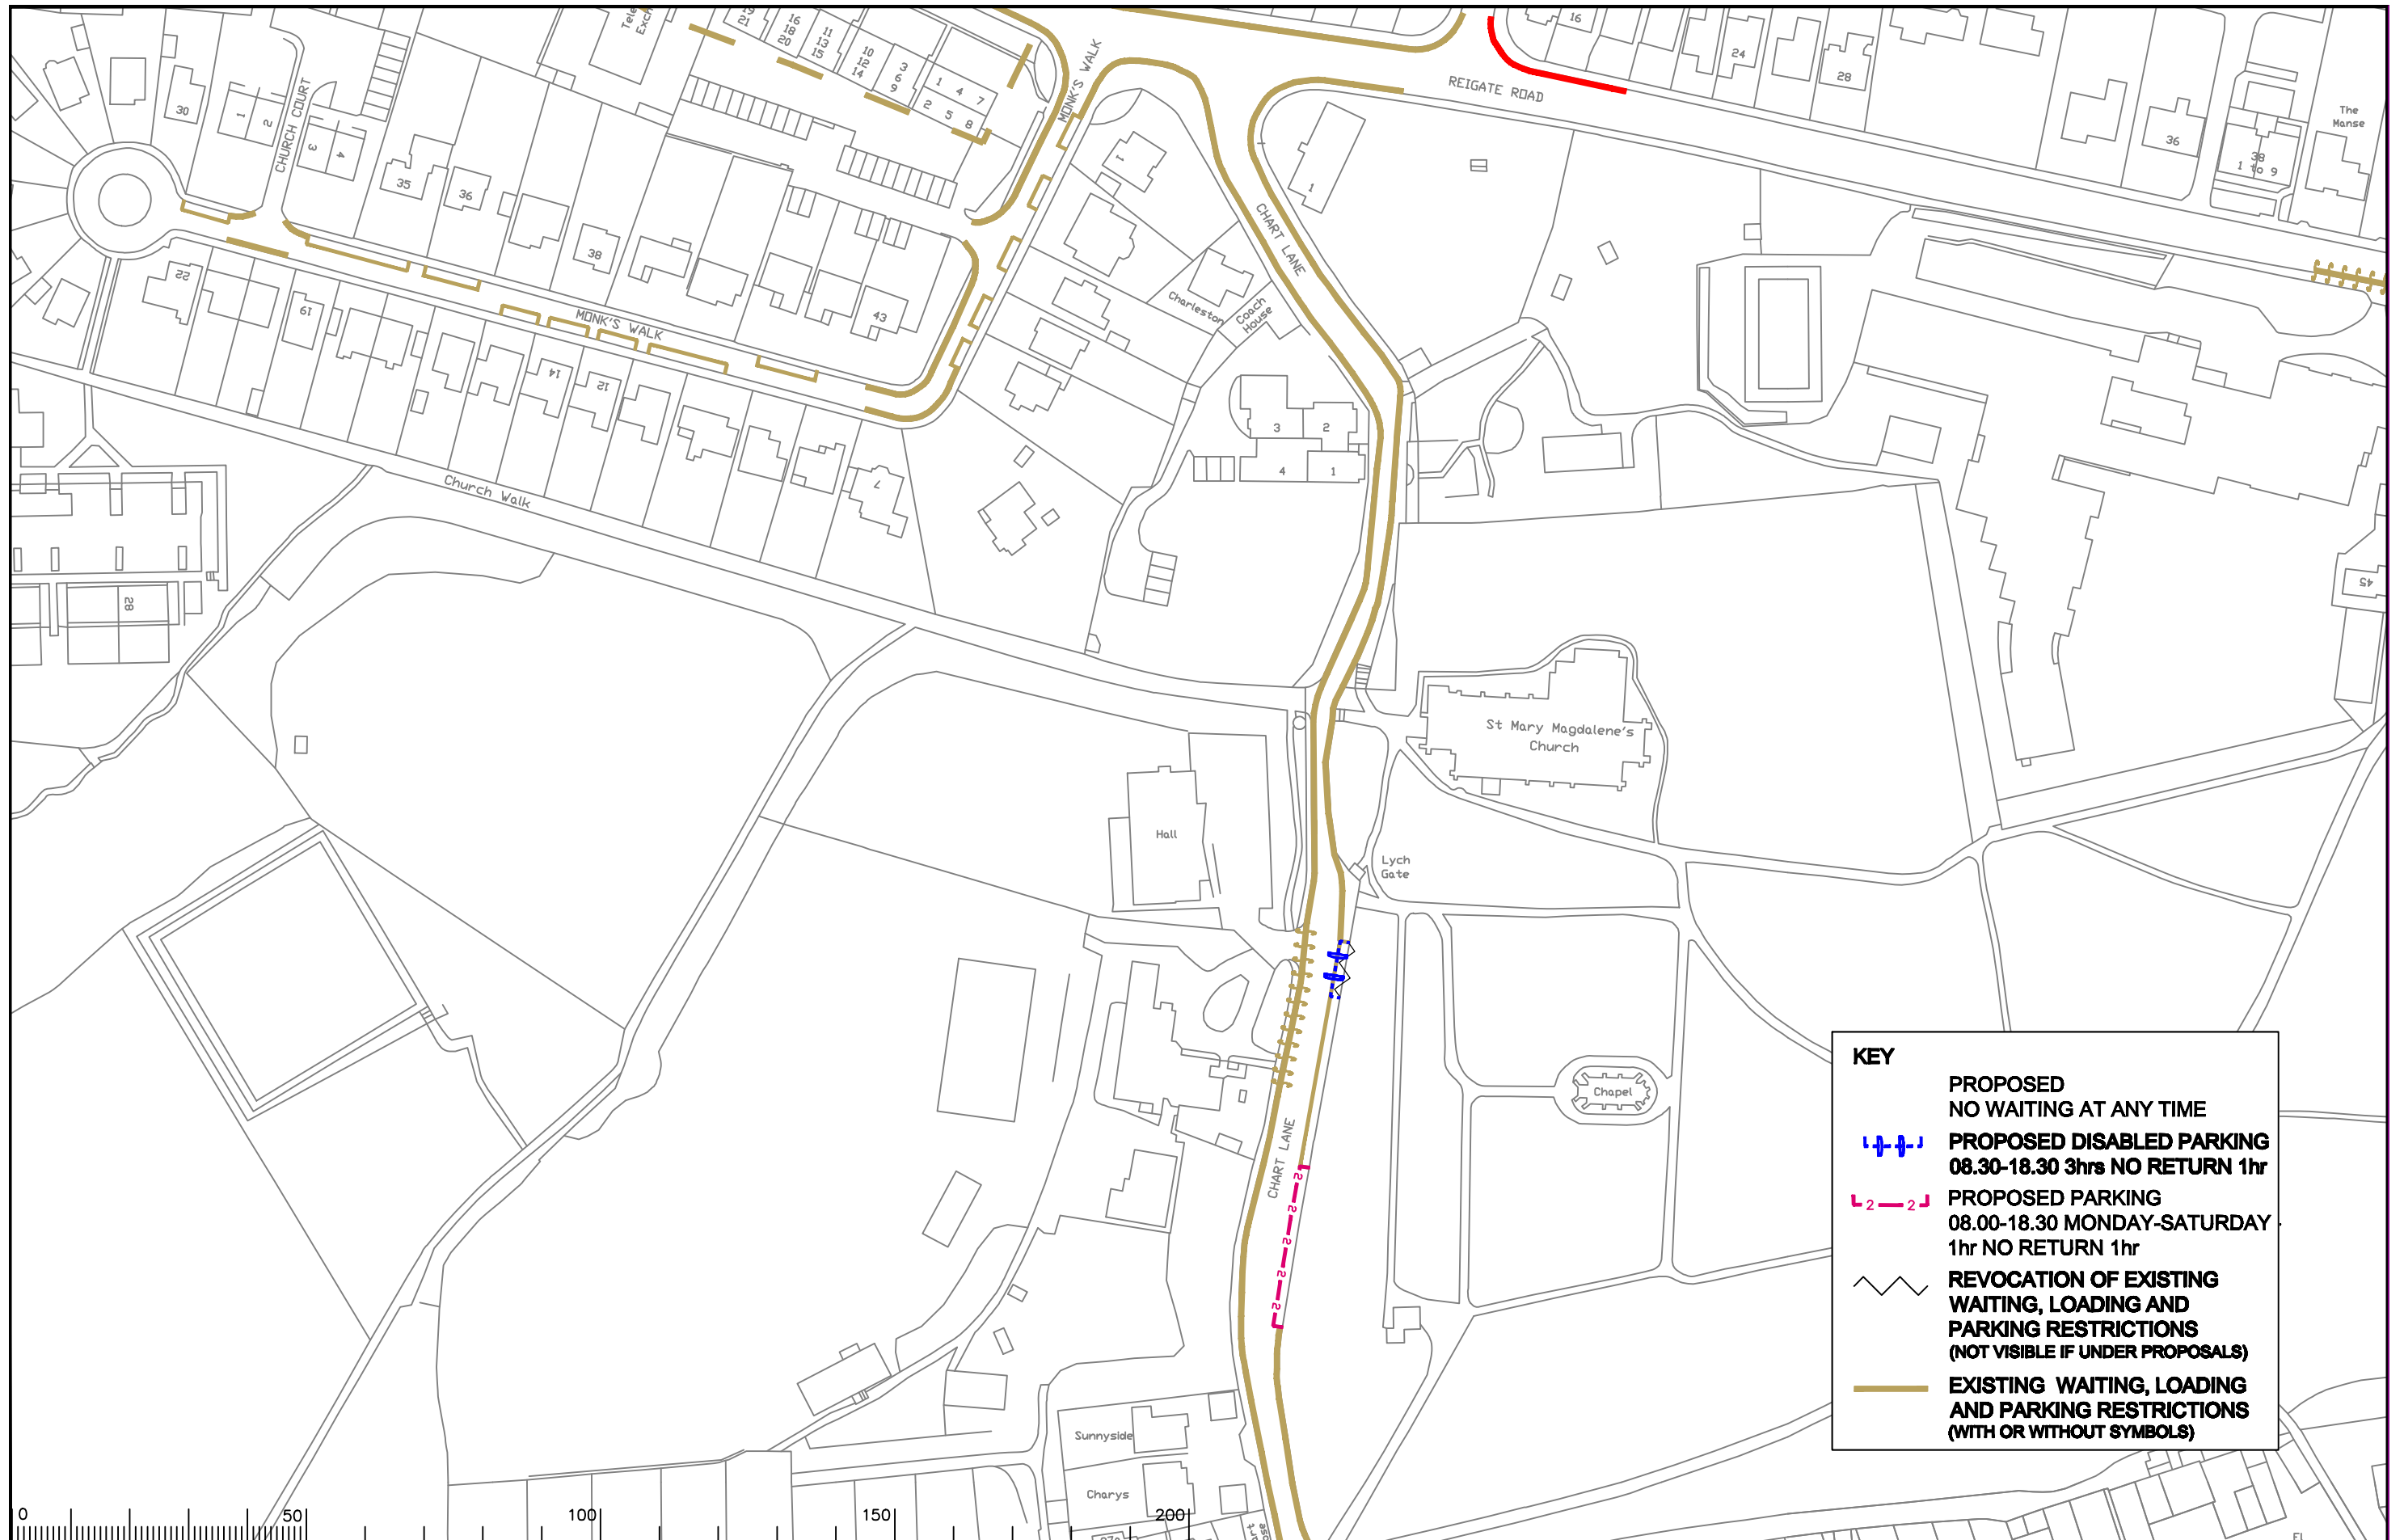

KEY

- PROPOSED NO WAITING AT ANY TIME**
- PROPOSED DISABLED PARKING 08.30-18.30 3hrs NO RETURN 1hr**
- PROPOSED PARKING 08.00-18.30 MONDAY-SATURDAY 1hr NO RETURN 1hr**
- REVOCAION OF EXISTING WAITING, LOADING AND PARKING RESTRICTIONS (NOT VISIBLE IF UNDER PROPOSALS)**
- EXISTING WAITING, LOADING AND PARKING RESTRICTIONS (WITH OR WITHOUT SYMBOLS)**



Notes

Rev.	Description	Drwn	Sig.	Date	Chkd	Sig.	Date	Appr	Sig.	Date

Rev.	Description	Drwn	Sig.	Date	Chkd	Sig.	Date	Appr	Sig.	Date


North Point

Drawn by	CAH	Sig.	CAH	Date	2012
Checked by	RH	Sig.	RH	Date	2012
Approved by	DC	Sig.	DC	Date	2012

Project
REIGATE AND BANSTEAD DPE REIGATE

Drawing
IMPLEMENTED TRAFFIC ORDERS

Project No. 3282/R&B
Contract Sheet No. 18091
Drawing No. 18091
Rev. -
Classification PROPOSED

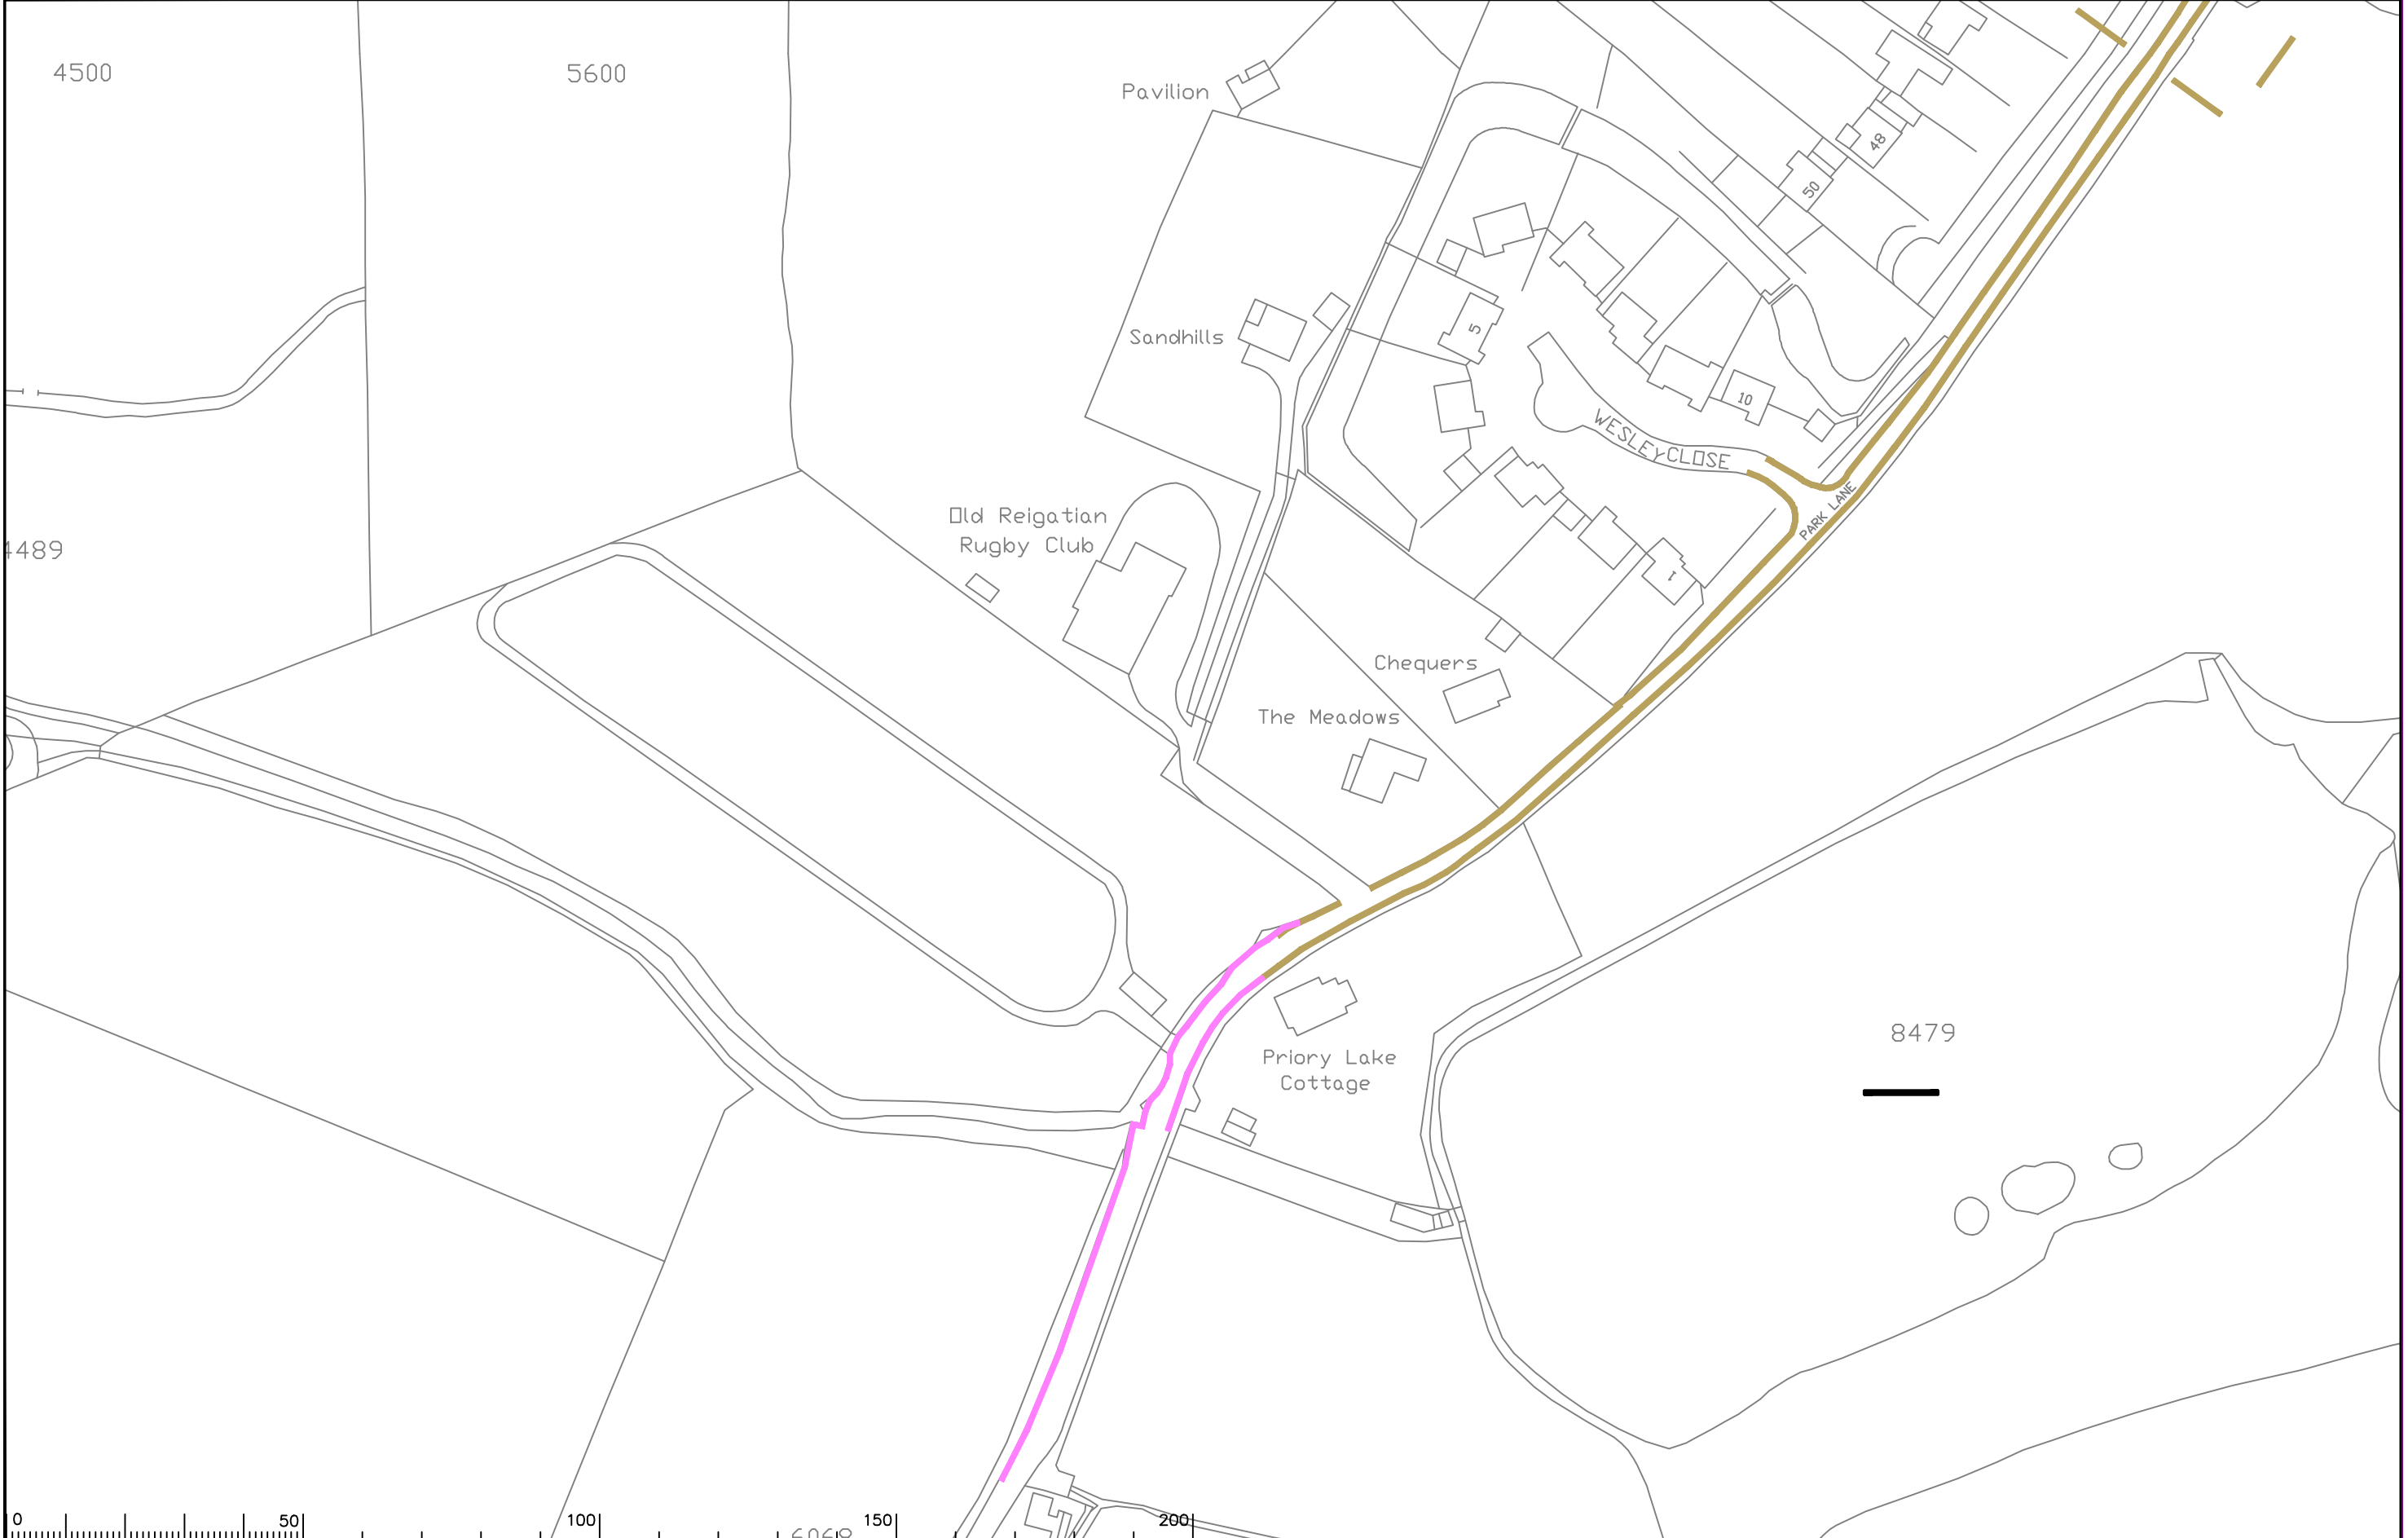

Notes

Rev.	Description	Drwn	Sig.	Date	Chkd	Sig.	Date	Appr	Sig.	Date

North Point

Scale 1:1250

Project: REIGATE AND BANSTEAD DPE REIGATE

Drawing: IMPLEMENTED TRAFFIC ORDERS

SHEET OF

Project No. 3282/R&B

Contract Sheet No. 18126


Rev. -

Classification: PROPOSED





8479

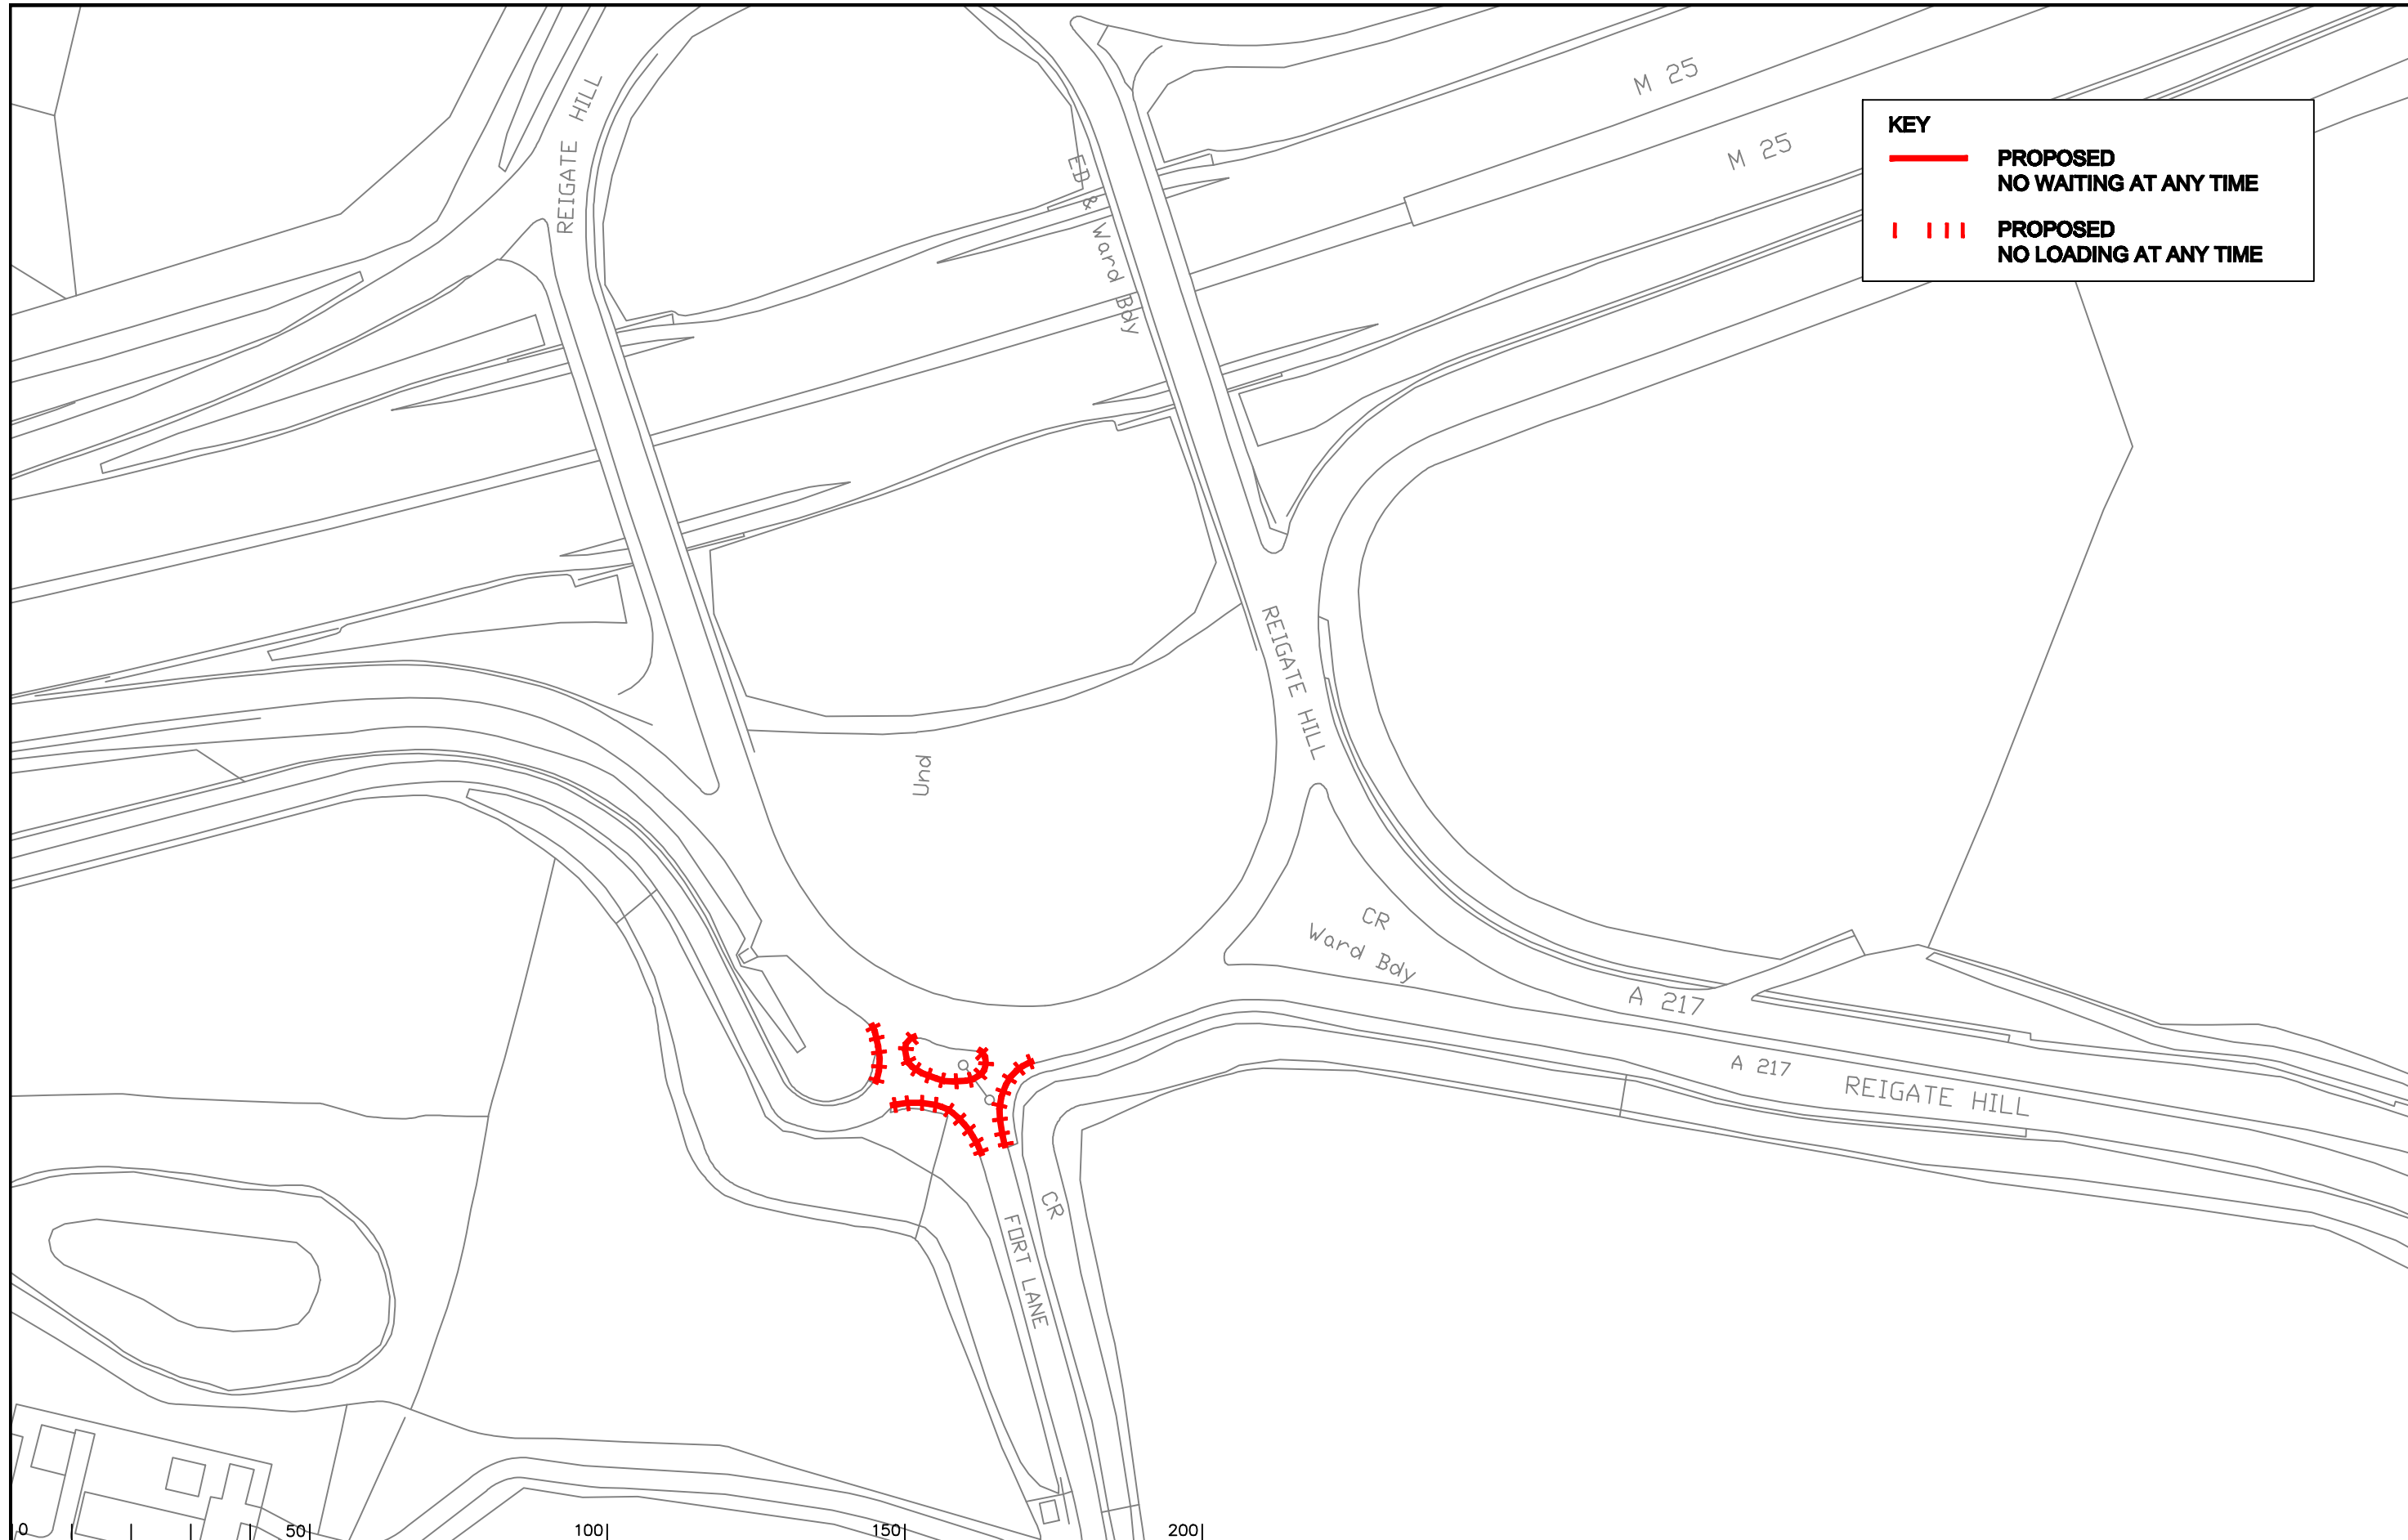6068



KEY


 **PROPOSED
NO WAITING AT ANY TIME**

 **PROPOSED
NO LOADING AT ANY TIME**

Notes

Rev.	Description	Drwn	Sig.	Date	Chkd	Sig.	Date	Appr	Sig.	Date

North Point



Based upon the Ordnance Survey mapping with the permission of the Controller of Her Majesty's Stationery Office © Crown copyright. Unauthorised reproduction infringes Crown copyright and may lead to prosecution or civil proceedings. Surrey County Council LA 078872 1998.

Drawn by	CAH	Sig.	CAH	Date	2012
Checked by originator	RH	Sig.	RH	Date	2012
Approved by	DC	Sig.	DC	Date	2012


Project

**REIGATE AND BANSTEAD DPE
REIGATE**

Drawing


IMPLEMENTED TRAFFIC ORDERS

SHEET OF



**SURREY
COUNTY COUNCIL**

Project No.	3282/R&B
Contract Sheet No.	18164
Rev.	-
Classification	PROPOSED

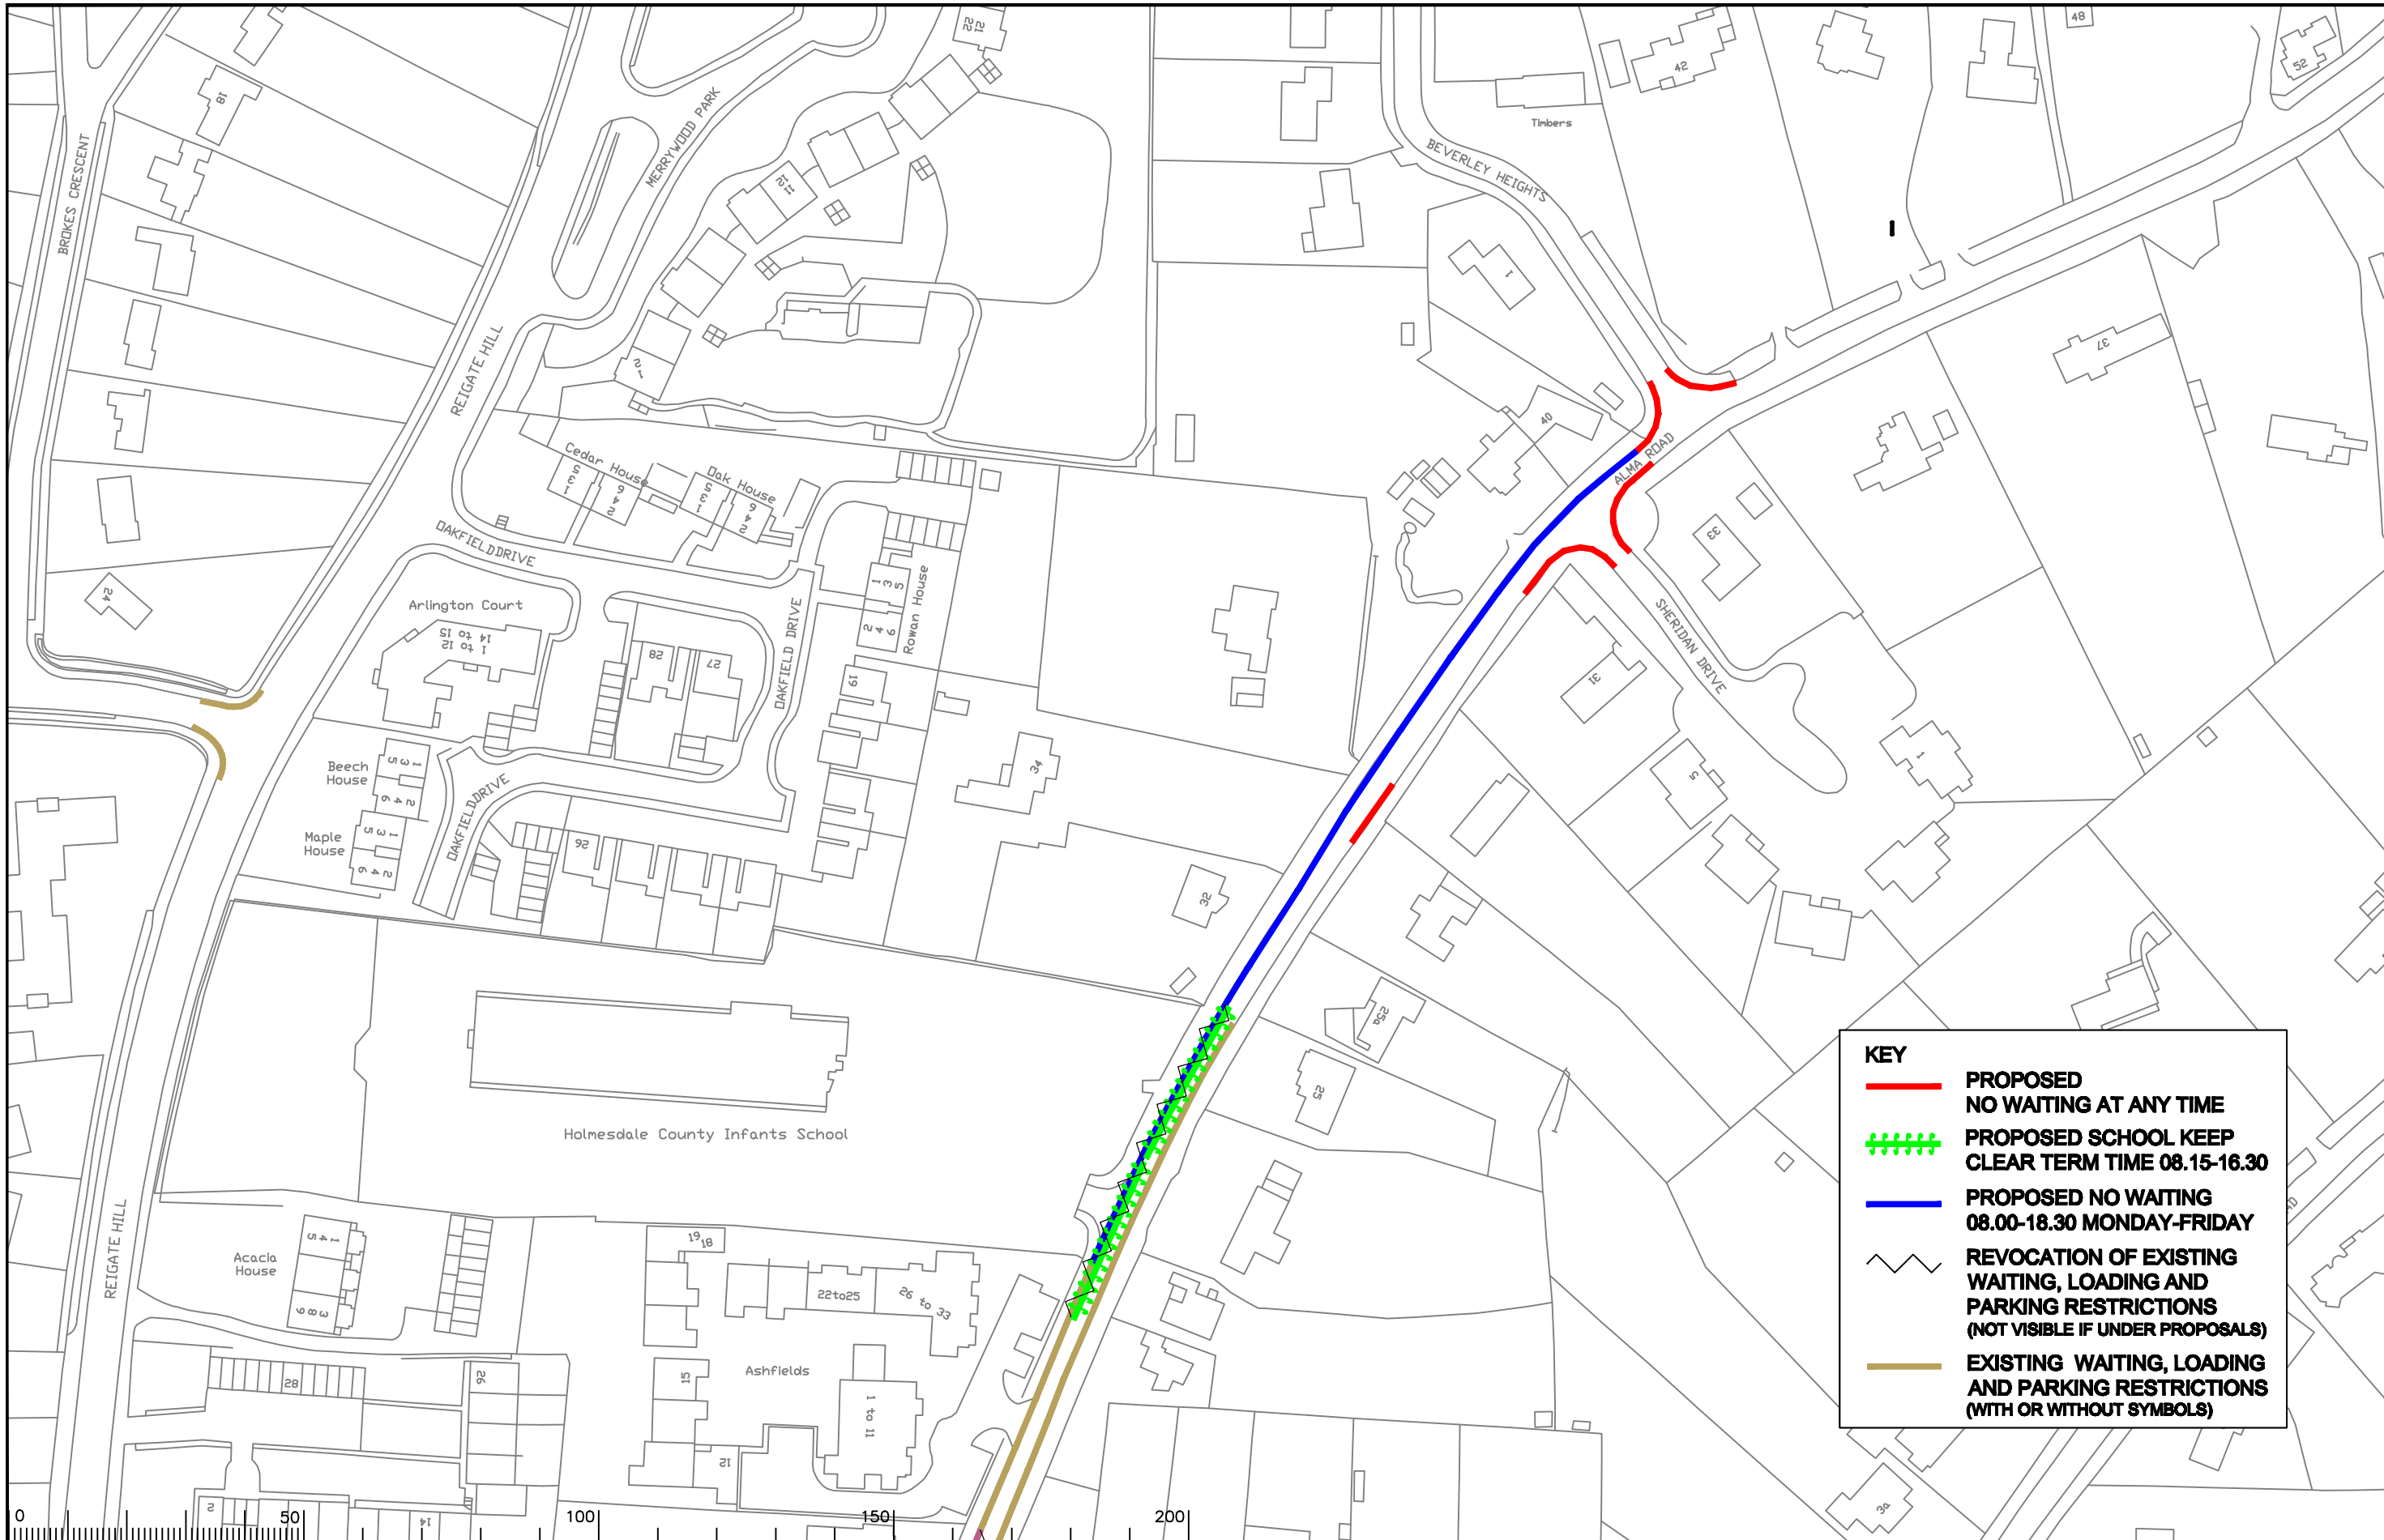

KEY

- **PROPOSED NO WAITING AT ANY TIME**
- - - - - **PROPOSED SCHOOL KEEP CLEAR TERM TIME 08.15-16.30**
- **PROPOSED NO WAITING 08.00-18.30 MONDAY-FRIDAY**
- REVOCATION OF EXISTING WAITING, LOADING AND PARKING RESTRICTIONS (NOT VISIBLE IF UNDER PROPOSALS)**
- **EXISTING WAITING, LOADING AND PARKING RESTRICTIONS (WITH OR WITHOUT SYMBOLS)**

Notes

0	50	100	150	200
---	----	-----	-----	-----

Rev.	Description	Drwn	Sig.	Date	Chkd	Sig.	Date	Appr	Sig.	Date

North Point

Based upon the Ordnance Survey mapping with the permission of the Controller of Her Majesty's Stationery Office © Crown copyright. Unauthorised reproduction infringes Crown copyright and may lead to prosecution or civil proceedings. Surrey County Council LA 078872 1998.

Drawn by	CAH	Sig.	CAH	Date	2012
Checked by originator	RH	Sig.	RH	Date	2012
Approved by	DC	Sig.	DC	Date	2012


Project
REIGATE AND BANSTEAD DPE REIGATE

Drawing
IMPLEMENTED TRAFFIC ORDERS

SURREY COUNTY COUNCIL

Project No.	3282/R&B
Contract Sheet No.	18165
Rev.	-
Classification	PROPOSED

SHEET OF

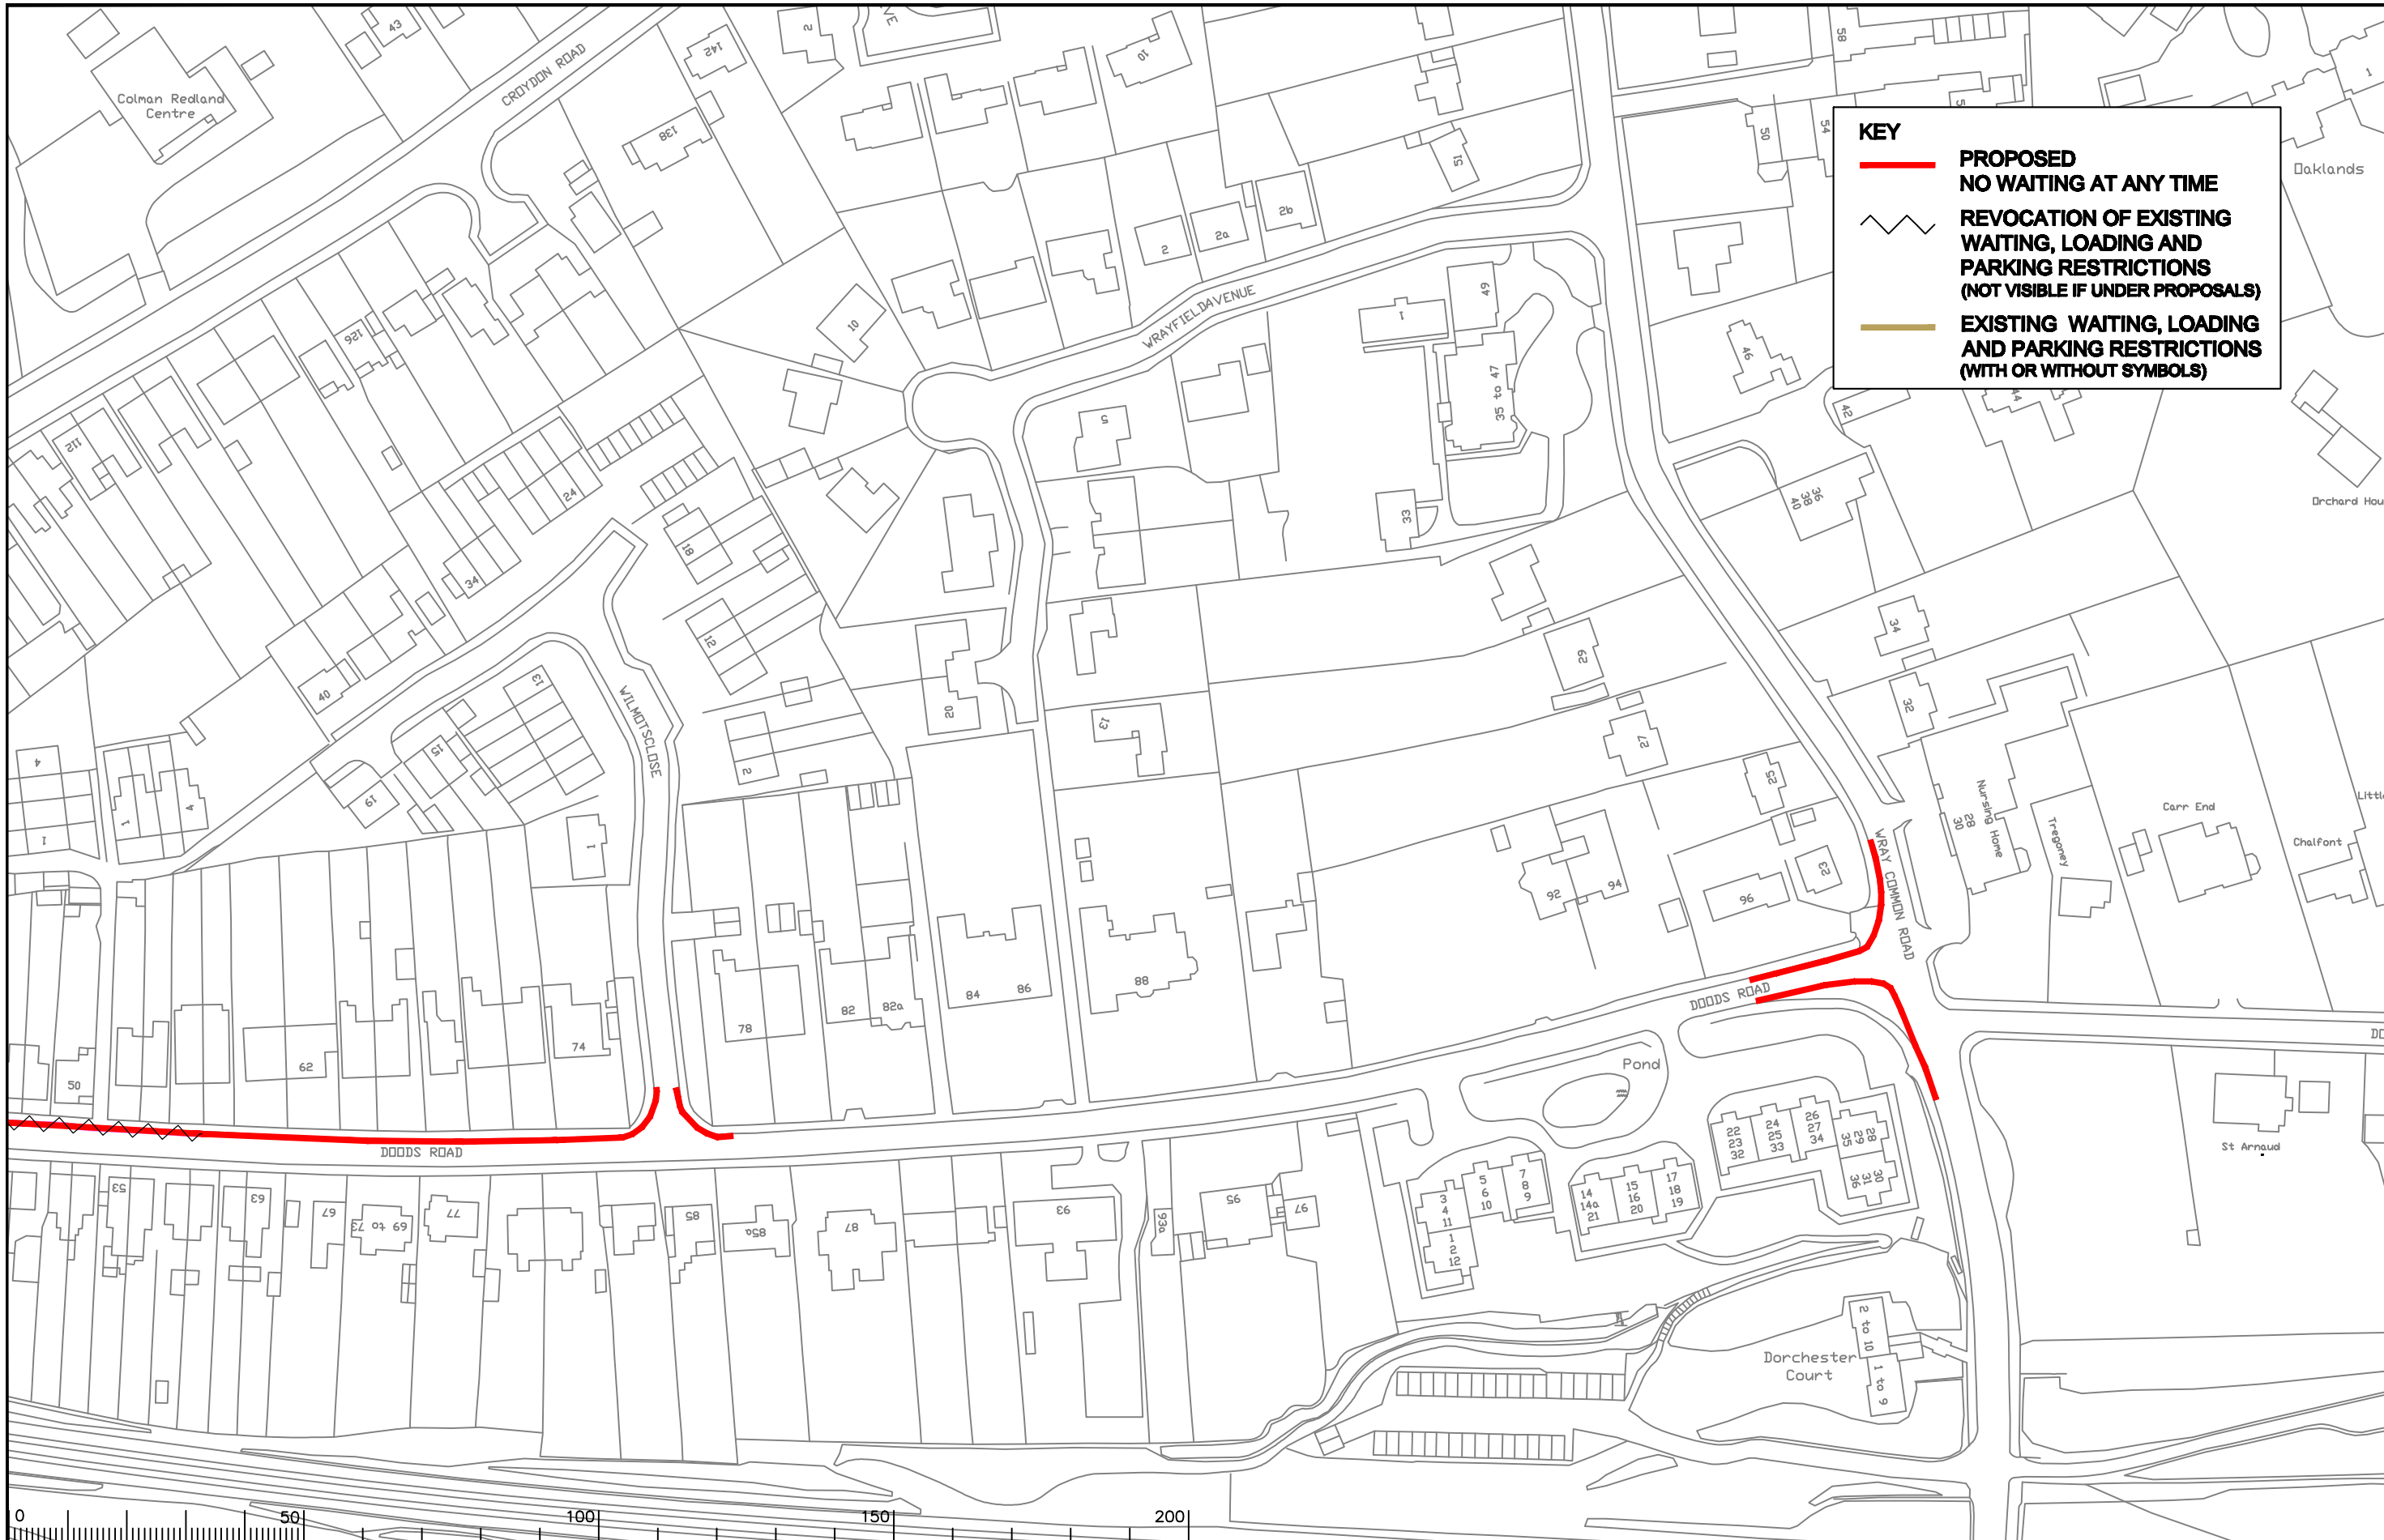

KEY

- **PROPOSED NO WAITING AT ANY TIME**
- REVOCATION OF EXISTING WAITING, LOADING AND PARKING RESTRICTIONS (NOT VISIBLE IF UNDER PROPOSALS)**
- **EXISTING WAITING, LOADING AND PARKING RESTRICTIONS (WITH OR WITHOUT SYMBOLS)**



Notes

Rev.	Description	Drwn	Sig.	Date	Chkd	Sig.	Date	Appr	Sig.	Date

Drawn by	CAH	Sig.	CAH	Date	2012
Checked by originator	RH	Sig.	RH	Date	2012
Approved by	DC	Sig.	DC	Date	2012

North Point

Based upon the Ordnance Survey mapping with the permission of the Controller of Her Majesty's Stationery Office © Crown copyright. Unauthorised reproduction infringes Crown copyright and may lead to prosecution or civil proceedings. Surrey County Council LA 078872 1996.

Project
REIGATE AND BANSTEAD DPE REIGATE

Drawing
IMPLEMENTED TRAFFIC ORDERS

SURREY COUNTY COUNCIL

Project No. 3282/R&B
Contract Sheet No. 18166
Rev. -
Classification PROPOSED



KEY

- **PROPOSED NO WAITING AT ANY TIME**
- ~ **REVOCAION OF EXISTING WAITING, LOADING AND PARKING RESTRICTIONS (NOT VISIBLE IF UNDER PROPOSALS)**
- **EXISTING WAITING, LOADING AND PARKING RESTRICTIONS (WITH OR WITHOUT SYMBOLS)**

Notes

Rev.	Description	Drwn	Sig.	Date	Chkd	Sig.	Date	Appr	Sig.	Date

North Point

Based upon the Ordnance Survey mapping with the permission of the Controller of Her Majesty's Stationary Office © Crown copyright. Unauthorised reproduction infringes Crown copyright and may lead to prosecution or civil proceedings. Surrey County Council LA 078872 1996.

Drawn by	CAH	Sig.	CAH	Date	2012
Checked by originator	RH	Sig.	RH	Date	2012
Approved by	DC	Sig.	DC	Date	2012

Project
REIGATE AND BANSTEAD DPE REIGATE
 IMPLEMENTED TRAFFIC ORDERS

SURREY COUNTY COUNCIL

Project No.	3282/R&B
Contract Sheet No.	18168
Rev.	PROPOSED

SHEET OF