

**KEY**

- **PROPOSED NO WAITING AT ANY TIME**
- **PROPOSED NO WAITING 08.00-18.00 MONDAY-SATURDAY**
- ┌ 2 2 ┐ **PROPOSED PARKING 08.00-18.30 MONDAY-SATURDAY 1hr NO RETURN 1hr**
- ♿ **PROPOSED DISABLED PARKING 08.30-18.30 MONDAY-SATURDAY 3hrs NO RETURN 1hr**
- ~ **REVOCAION OF EXISTING WAITING, LOADING AND PARKING RESTRICTIONS (NOT VISIBLE IF UNDER PROPOSALS)**
- **EXISTING WAITING, LOADING AND PARKING RESTRICTIONS (WITH OR WITHOUT SYMBOLS)**

Notes

Rev.	Description	Drwn	Sig.	Date	Chkd	Sig.	Date	Appr	Sig.	Date

North Point

Based upon the Ordnance Survey mapping with the permission of the Controller of Her Majesty's Stationary Office © Crown copyright. Unauthorised reproduction infringes Crown copyright and may lead to prosecution or civil proceedings. Surrey County Council LA 078872 1996.

Drawn by	CAH	Sig.	CAH	Date	2012
Checked by	RH	Sig.	RH	Date	2012
Approved by	DC	Sig.	DC	Date	2012


Project  
**REIGATE AND BANSTEAD DPE TADWORTH**

Drawing  
**IMPLEMENTED TRAFFIC ORDERS**

SHEET OF

**SURREY COUNTY COUNCIL**

Project No.	3282/R&B
Contract Sheet No.	18034
Rev.	-
Classification	PROPOSED

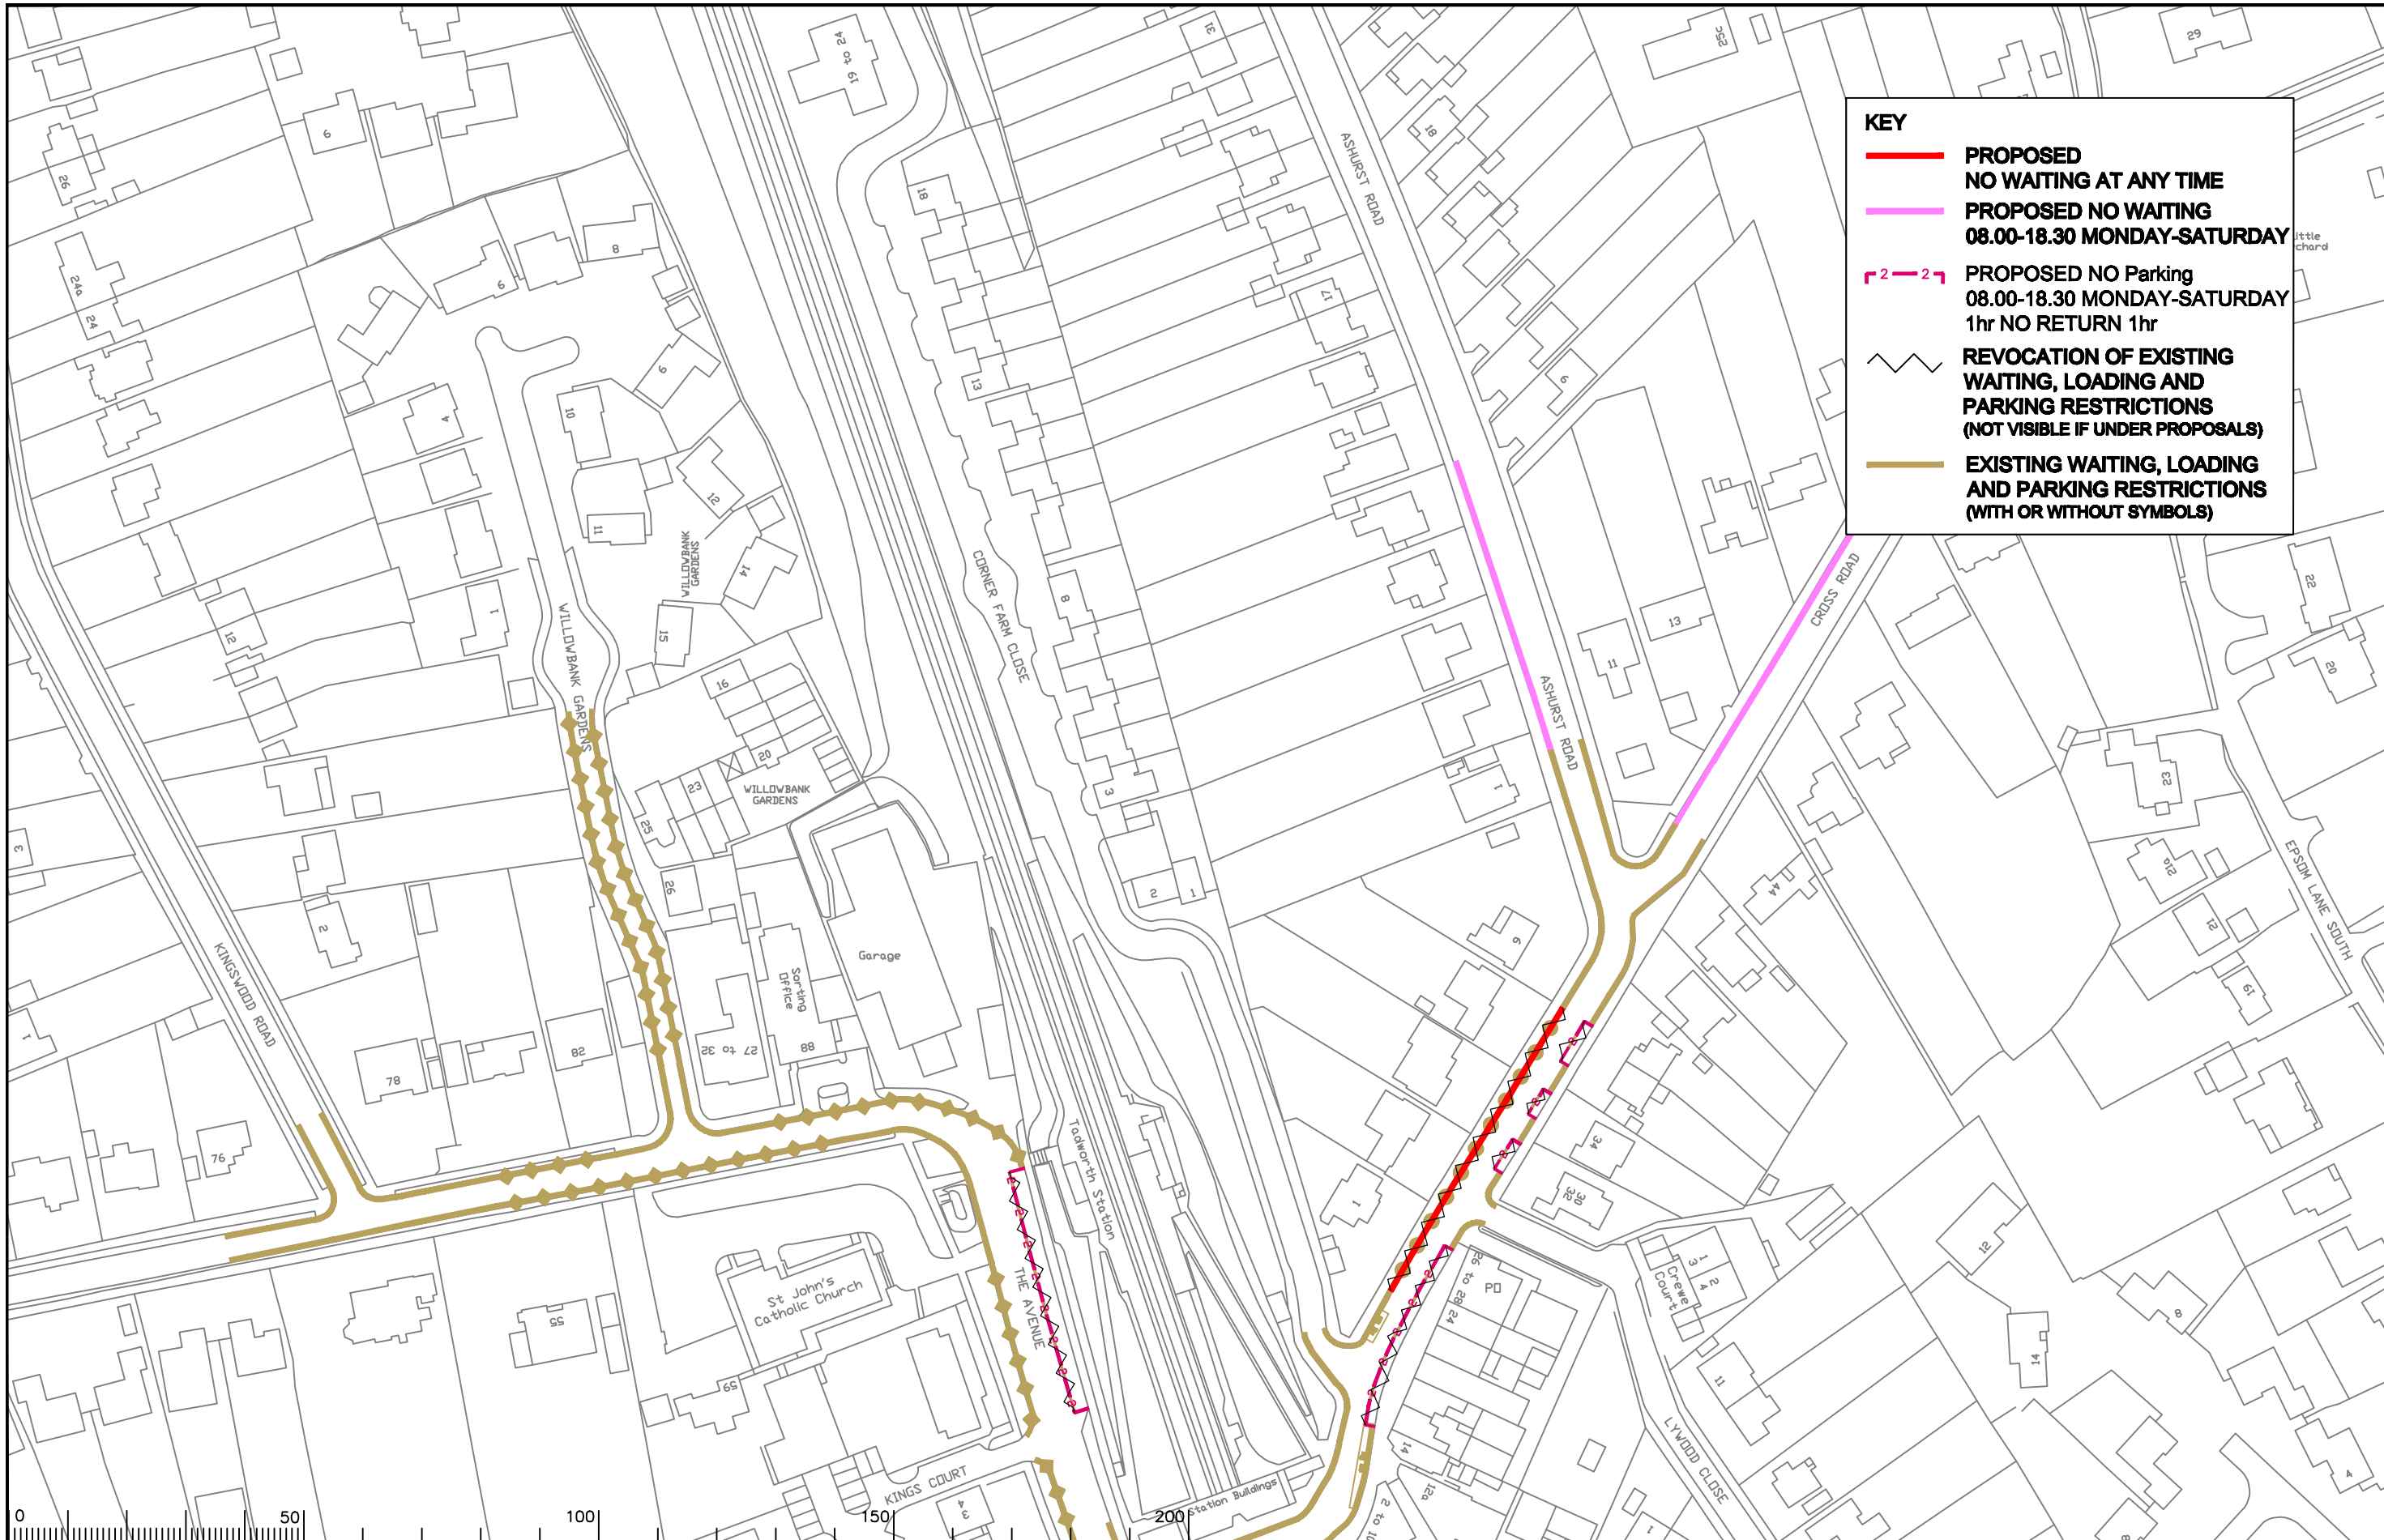

**KEY**

- **PROPOSED NO WAITING AT ANY TIME**
- **PROPOSED NO WAITING 08.00-18.30 MONDAY-SATURDAY**
- ┌ 2 ─ 2 ┐ **PROPOSED NO Parking 08.00-18.30 MONDAY-SATURDAY 1hr NO RETURN 1hr**
- **REVOCAION OF EXISTING WAITING, LOADING AND PARKING RESTRICTIONS (NOT VISIBLE IF UNDER PROPOSALS)**
- **EXISTING WAITING, LOADING AND PARKING RESTRICTIONS (WITH OR WITHOUT SYMBOLS)**

Notes

Rev.	Description	Drwn	Sig.	Date	Chkd	Sig.	Date	Appr	Sig.	Date


Drwn	Sig.	Date	Chkd	Sig.	Date	Appr	Sig.	Date

North Point

Drawn by	Sig.	Date
CAH	CAH	2012
Checked by	Sig.	Date
RH	RH	2012
Approved by	Sig.	Date
DC	DC	2012

Project  
**REIGATE AND BANSTEAD DPE TADWORTH**  
 IMPLEMENTED TRAFFIC ORDERS

Project No. 3282/R&B  
 Contract Sheet No. 18039  
 Rev. -  
 Classification PROPOSED

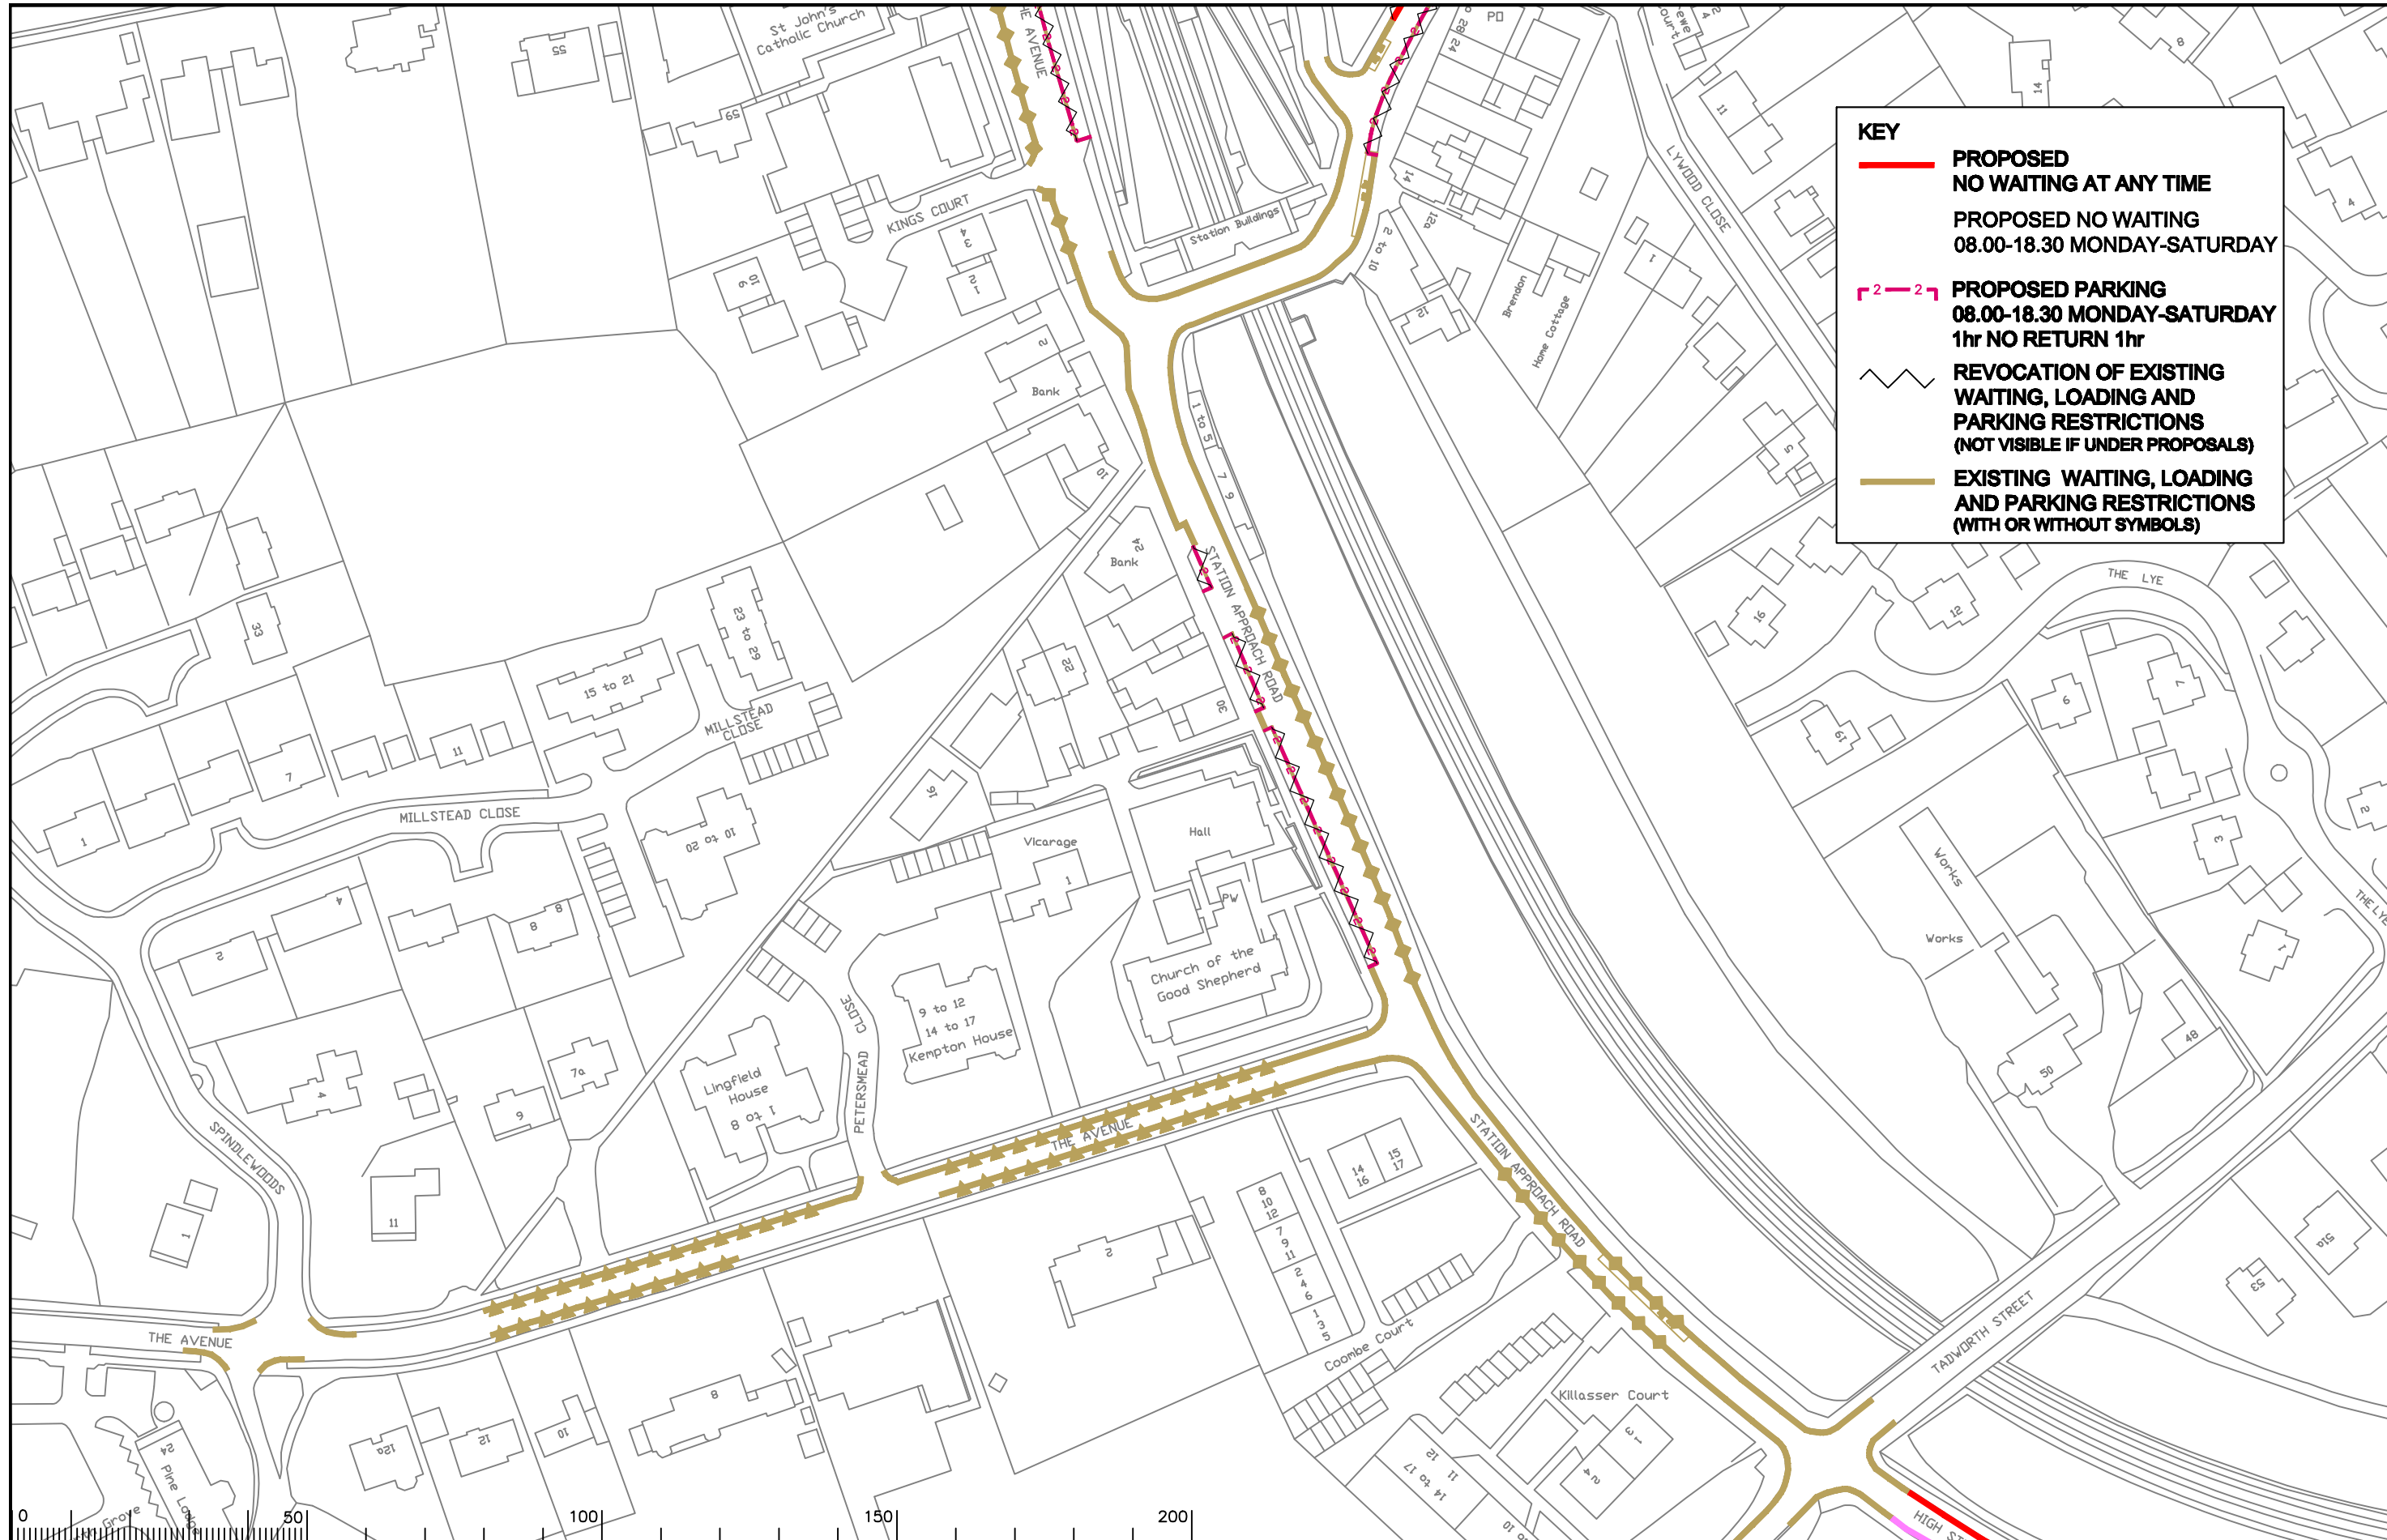

**KEY**

- **PROPOSED NO WAITING AT ANY TIME**
- **PROPOSED NO WAITING 08.00-18.30 MONDAY-SATURDAY**
- ┌ 2 — 2 ┐ **PROPOSED PARKING 08.00-18.30 MONDAY-SATURDAY 1hr NO RETURN 1hr**
- ~ **REVOCAION OF EXISTING WAITING, LOADING AND PARKING RESTRICTIONS (NOT VISIBLE IF UNDER PROPOSALS)**
- **EXISTING WAITING, LOADING AND PARKING RESTRICTIONS (WITH OR WITHOUT SYMBOLS)**

Notes

Rev.	Description	Drwn	Sig.	Date	Chkd	Sig.	Date	Appr	Sig.	Date


North Point

Drawn by	CAH	Sig.	CAH	Date	2012
Checked by originator	RH	Sig.	RH	Date	2012
Approved by	DC	Sig.	DC	Date	2012

Project  
**REIGATE AND BANSTEAD DPE TADWORTH**  
 IMPLEMENTED TRAFFIC ORDERS

**SURREY COUNTY COUNCIL**

Project No. 3282/R&B  
 Contract Sheet No. 18040  
 Rev. -  
 Classification PROPOSED

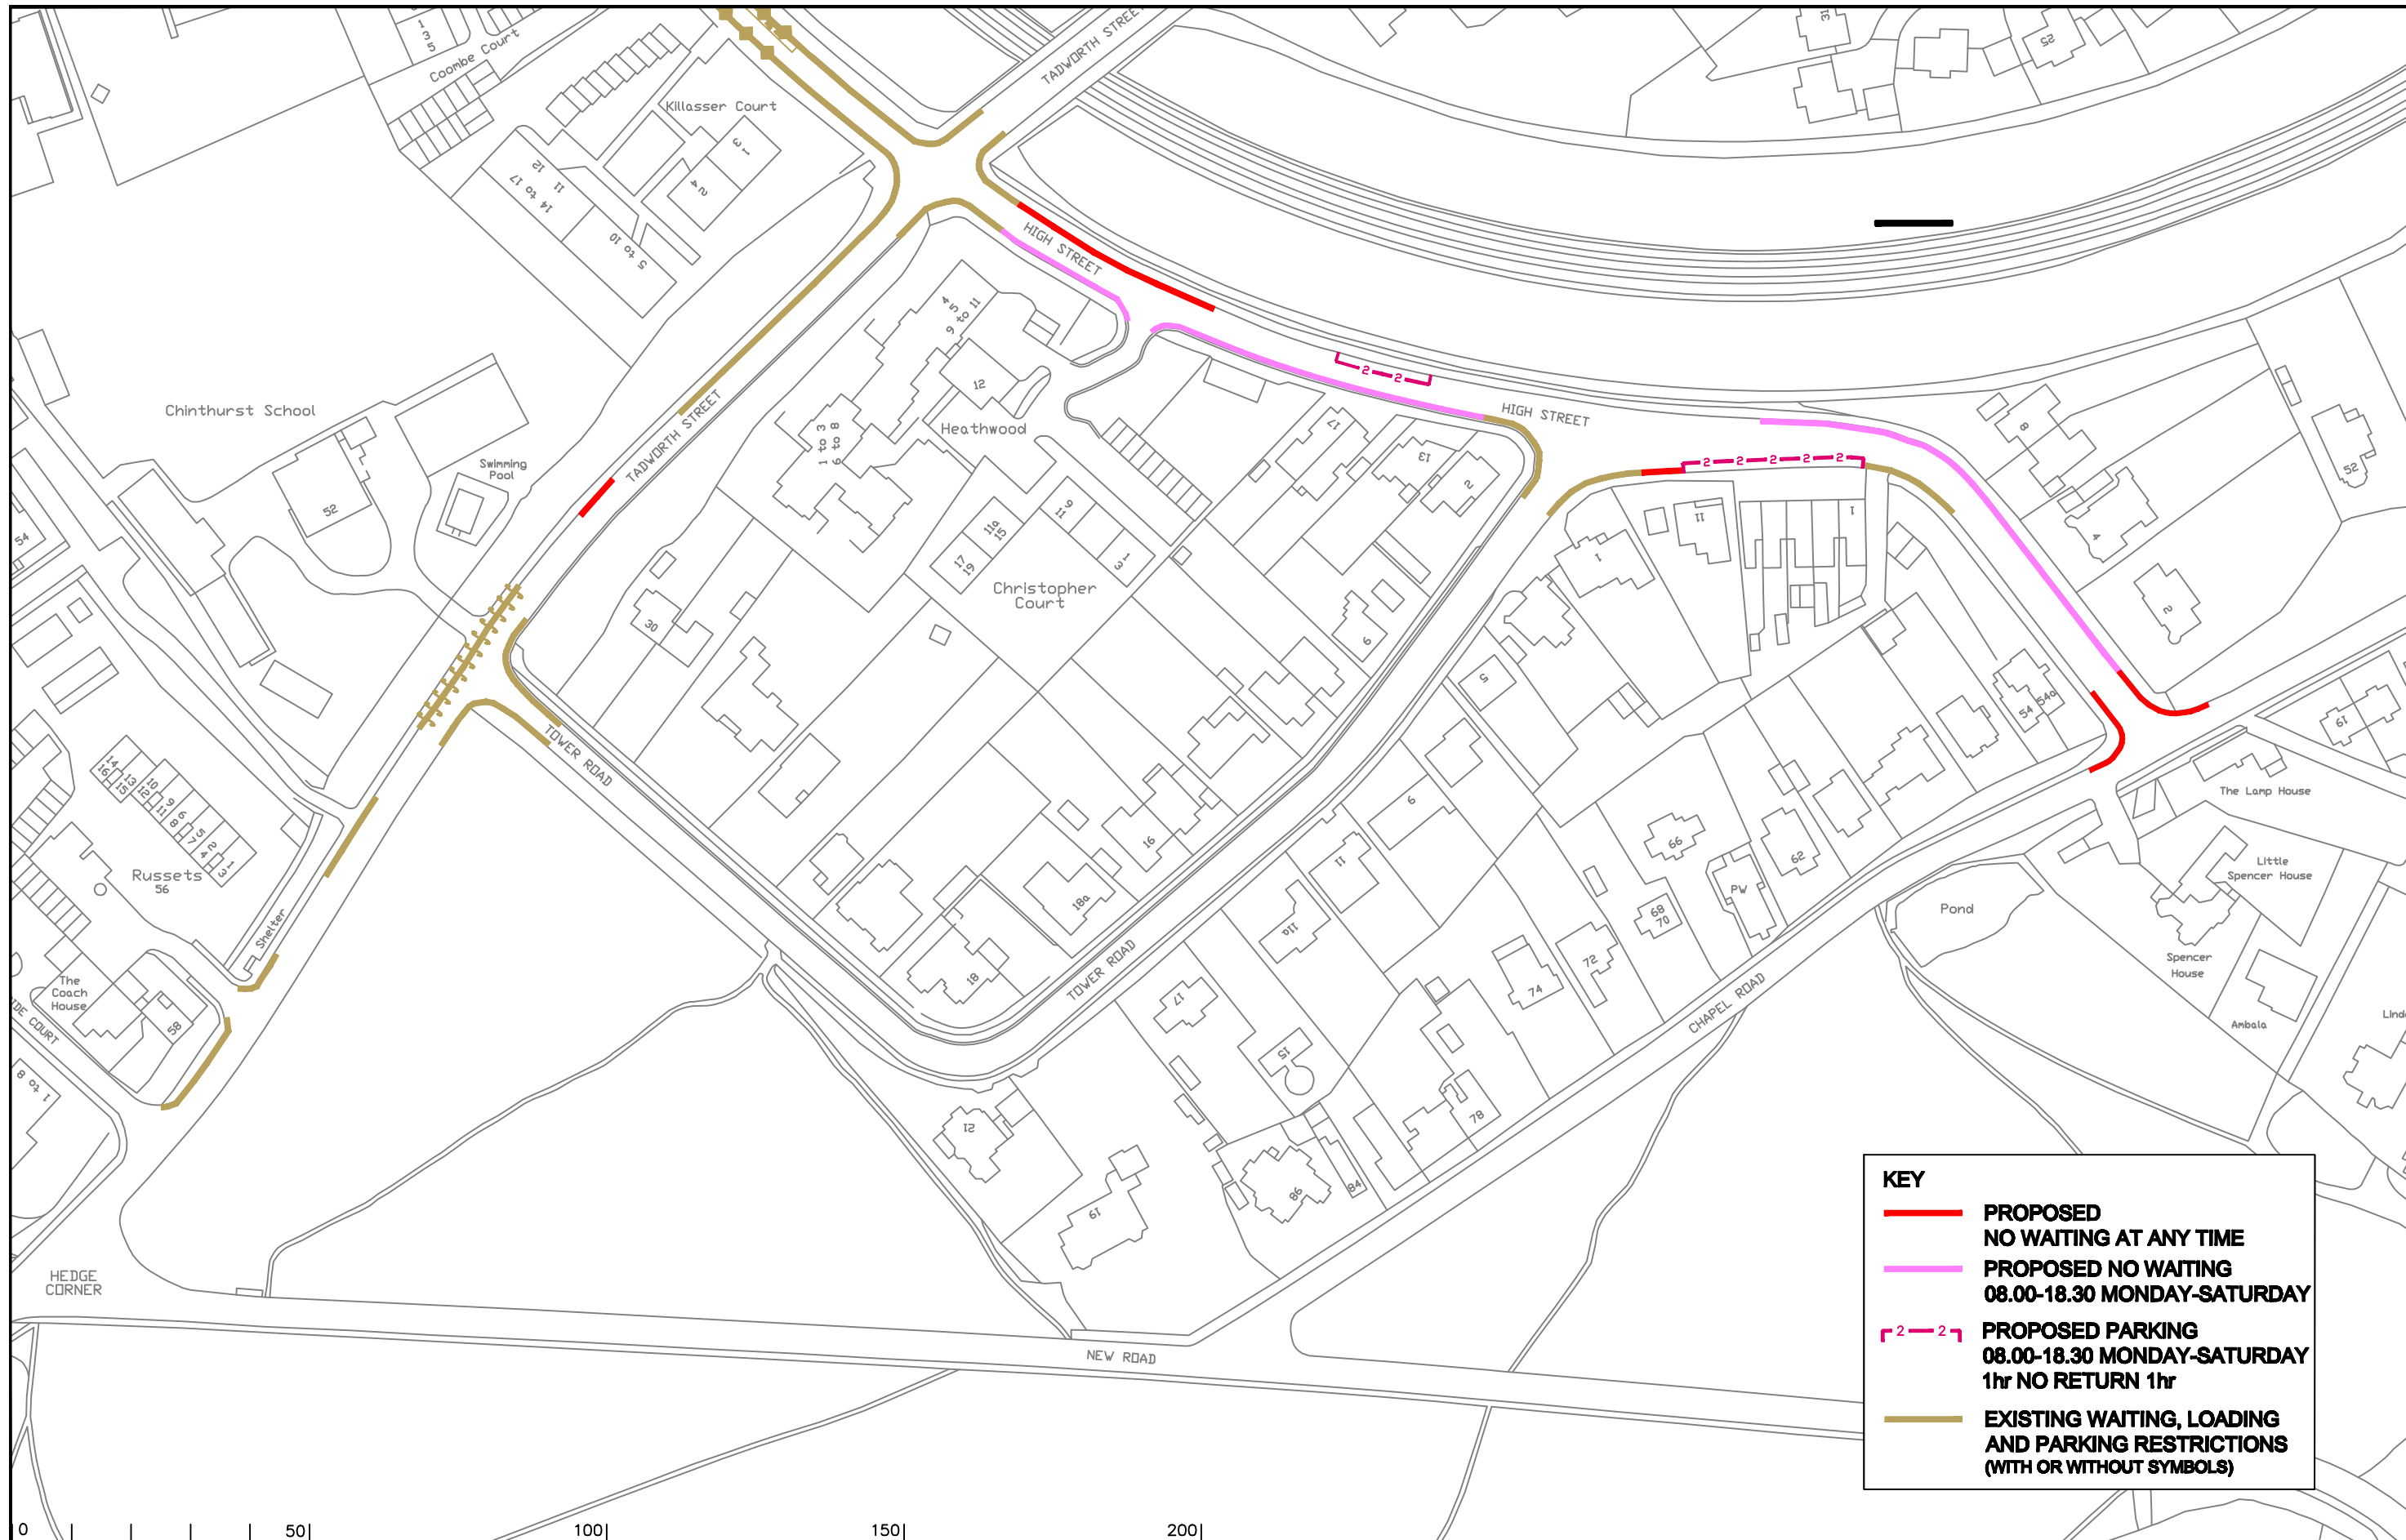

**KEY**

- **PROPOSED NO WAITING AT ANY TIME**
- **PROPOSED NO WAITING 08.00-18.30 MONDAY-SATURDAY**
- - - **PROPOSED PARKING 08.00-18.30 MONDAY-SATURDAY 1hr NO RETURN 1hr**
- **EXISTING WAITING, LOADING AND PARKING RESTRICTIONS (WITH OR WITHOUT SYMBOLS)**



Notes

Rev.	Description	Drwn	Sig.	Date	Chkd	Sig.	Date	Appr	Sig.	Date

North Point

Based upon the Ordnance Survey mapping with the permission of the Controller of Her Majesty's Stationery Office. Crown copyright. Unauthorised reproduction infringes Crown copyright and may lead to prosecution or civil proceedings. Surrey County Council LA 078872 1998.

Drawn by	CAH	Sig.	CAH	Date	2012
Checked by	RH	Sig.	RH	Date	2012
Approved by	DC	Sig.	DC	Date	2012


Project  
**REIGATE AND BANSTEAD DPE TADWORTH**

Drawing  
**IMPLEMENTED TRAFFIC ORDERS**


SHEET OF


**SURREY COUNTY COUNCIL**

Project No. 3282/R&B  
Contract Sheet No. 18041  
Rev. -  
Classification PROPOSED

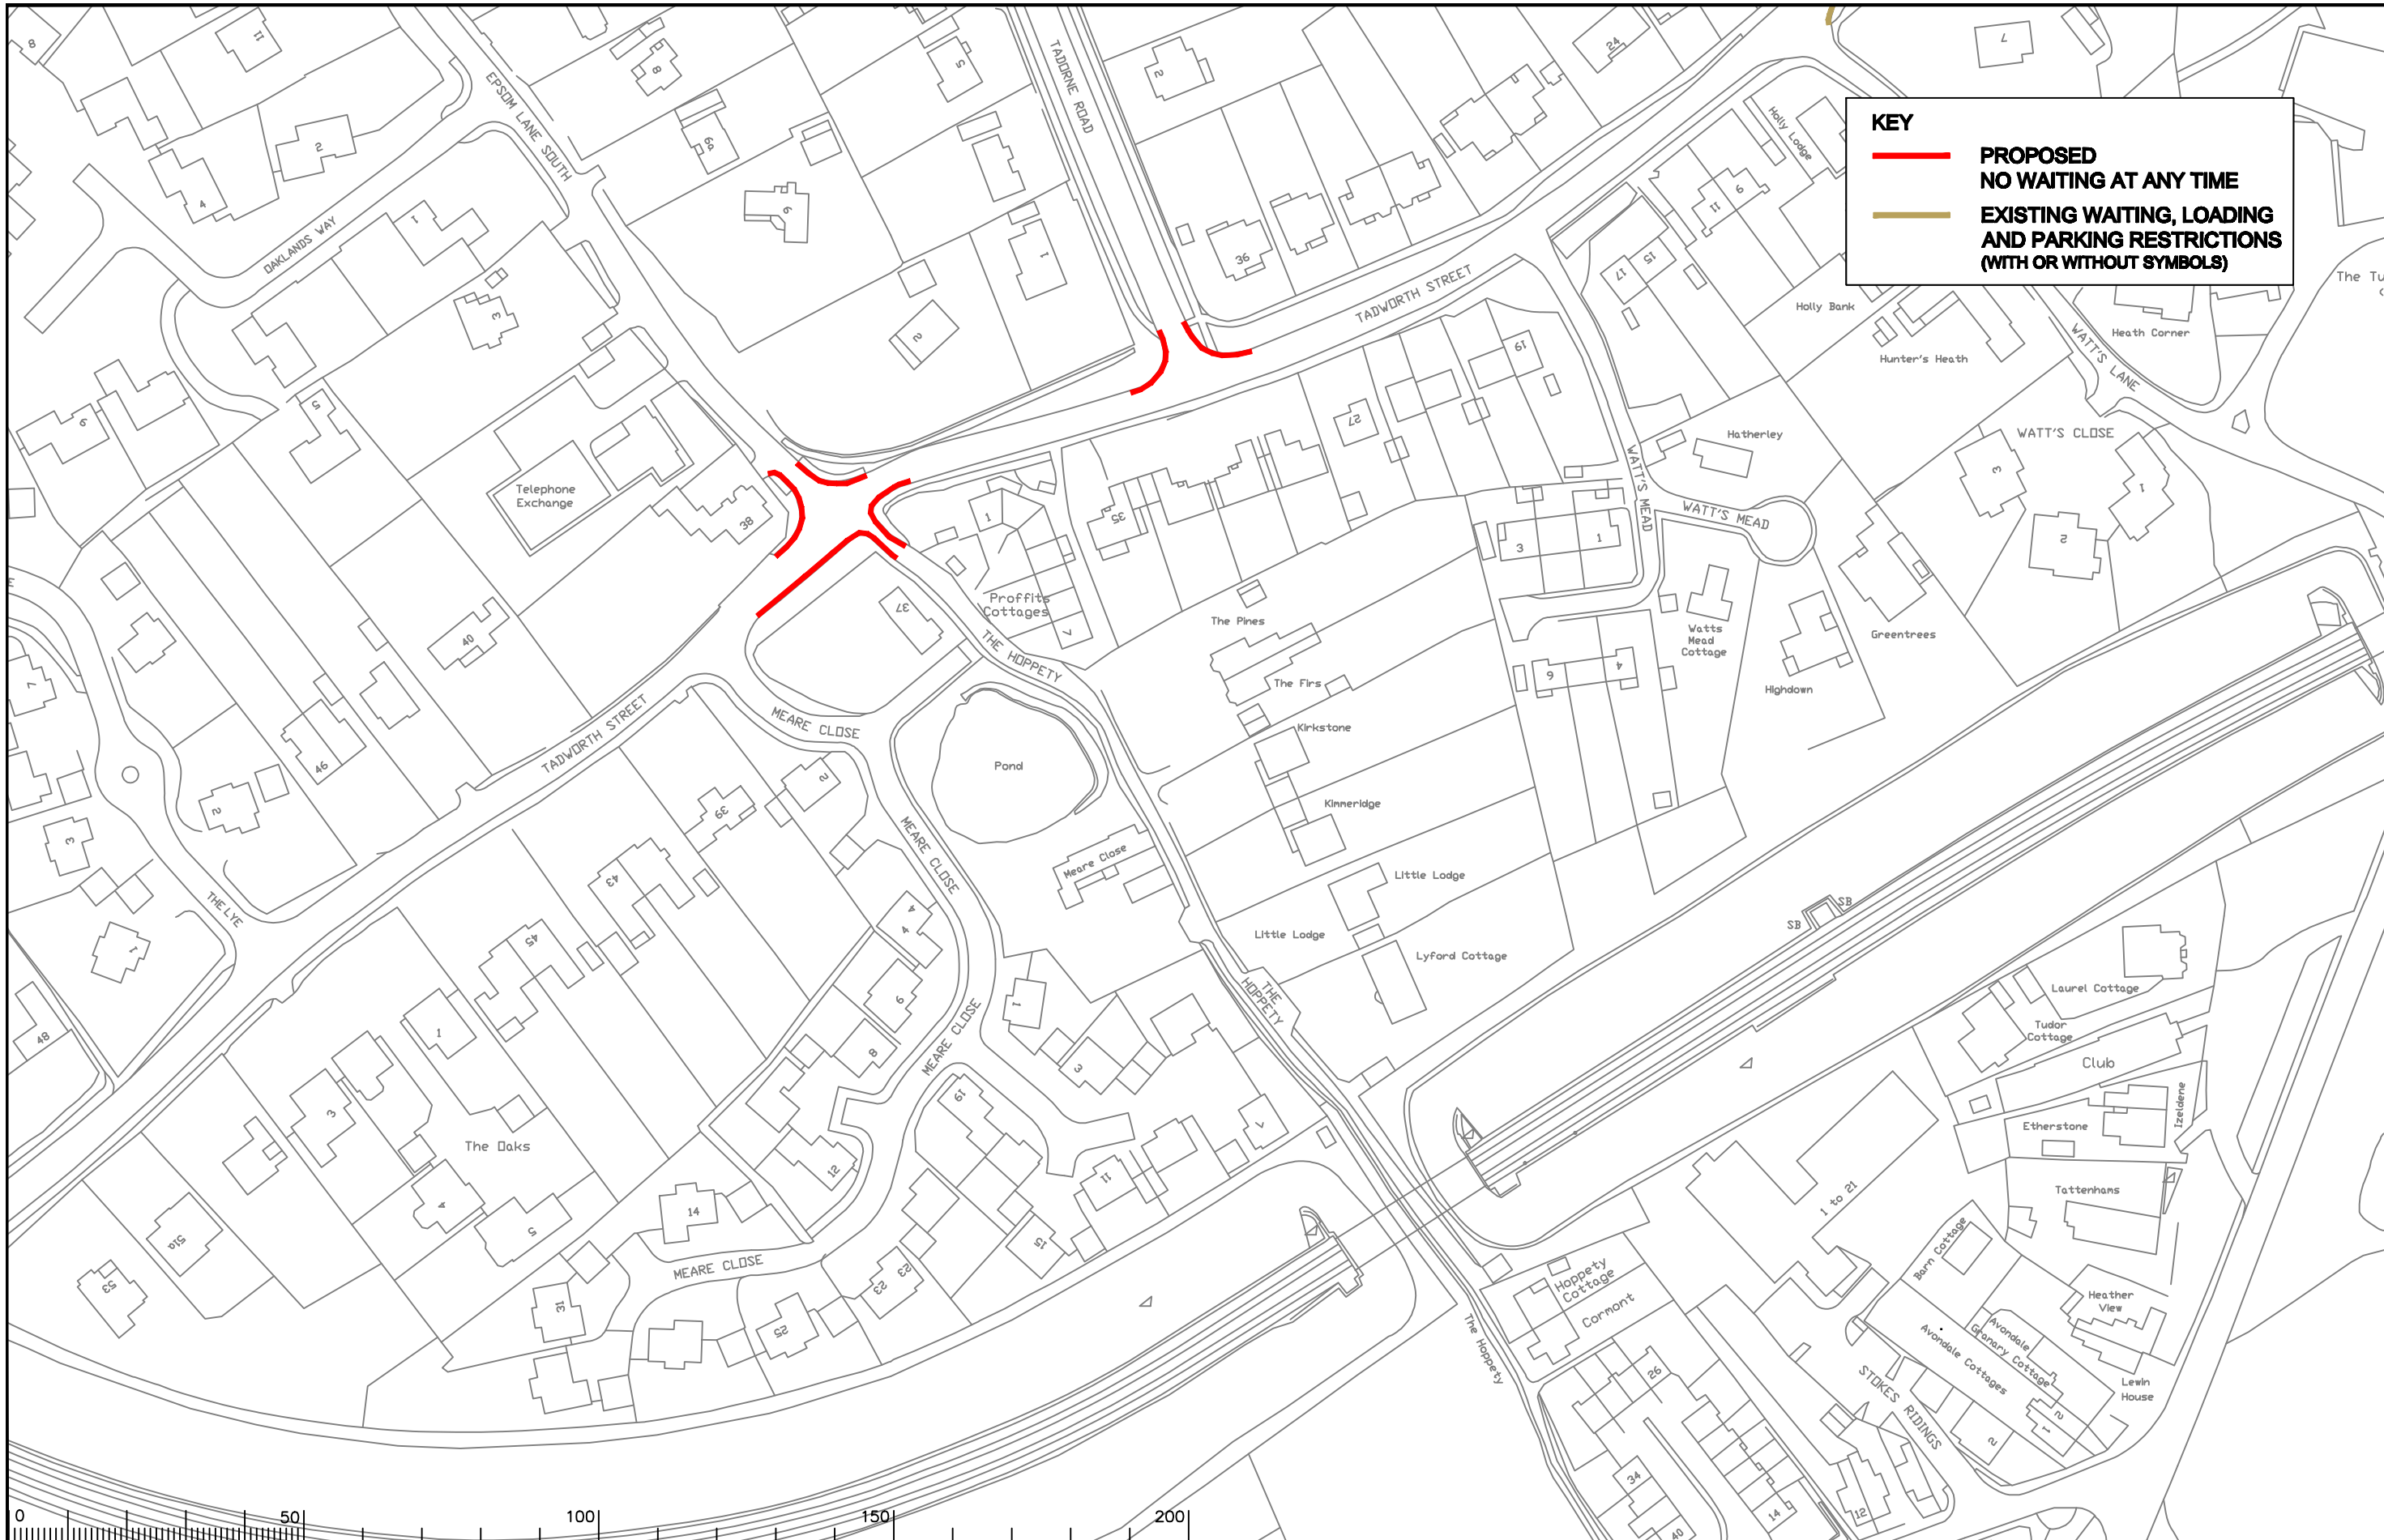

**KEY**

 **PROPOSED NO WAITING AT ANY TIME**


 **EXISTING WAITING, LOADING AND PARKING RESTRICTIONS (WITH OR WITHOUT SYMBOLS)**



Notes

Rev.	Description	Drwn	Sig.	Date	Chkd	Sig.	Date	Appr	Sig.	Date

North Point



Based upon the Ordnance Survey mapping with the permission of the Controller of Her Majesty's Stationery Office © Crown copyright. Unauthorised reproduction infringes Crown copyright and may lead to prosecution or civil proceedings. Surrey County Council LA 078872 1998.


Drawn by	CAH	Sig.	CAH	Date	2012
Checked by originator	RH	Sig.	RH	Date	2012
Approved by	DC	Sig.	DC	Date	2012

Project

**REIGATE AND BANSTEAD DPE TADWORTH**

**IMPLEMENTED TRAFFIC ORDERS**

Drawing



**SURREY COUNTY COUNCIL**

SHEET OF

Project No. 3282/R&B

Contract Sheet No.

Drawing No. 18161

Rev. -

Classification PROPOSED