

**KEY**

- **PROPOSED NO WAITING AT ANY TIME**
- **PROPOSED NO WAITING 08.00-18.30 MONDAY-SATURDAY**
- REVOCATION OF EXISTING WAITING, LOADING AND PARKING RESTRICTIONS (NOT VISIBLE IF UNDER PROPOSALS)**
- **EXISTING WAITING, LOADING AND PARKING RESTRICTIONS (WITH OR WITHOUT SYMBOLS)**

Notes

Rev.	Description	Drwn	Sig.	Date	Chkd	Sig.	Date	Appr	Sig.	Date

North Point

Based upon the Ordnance Survey mapping with the permission of the Controller of Her Majesty's Stationary Office. © Crown copyright. Unauthorised reproduction infringes Crown copyright and may lead to prosecution or civil proceedings. Surrey County Council LA 078872 1998.


Drawn by	CAH	Sig.	CAH	Date	2012
Checked by originator	RH	Sig.	RH	Date	2012
Approved by	DC	Sig.	DC	Date	2012

Project  
**REIGATE AND BANSTEAD DPE  
WALTON ON THE HILL**

Drawing  
**IMPLEMENTED TRAFFIC ORDERS**

**SURREY COUNTY COUNCIL**

Project No. 3282/R&B	Contract Sheet No.	Rev.
Drawing No. 18042	Classification	-
SHEET OF		<b>PROPOSED</b>

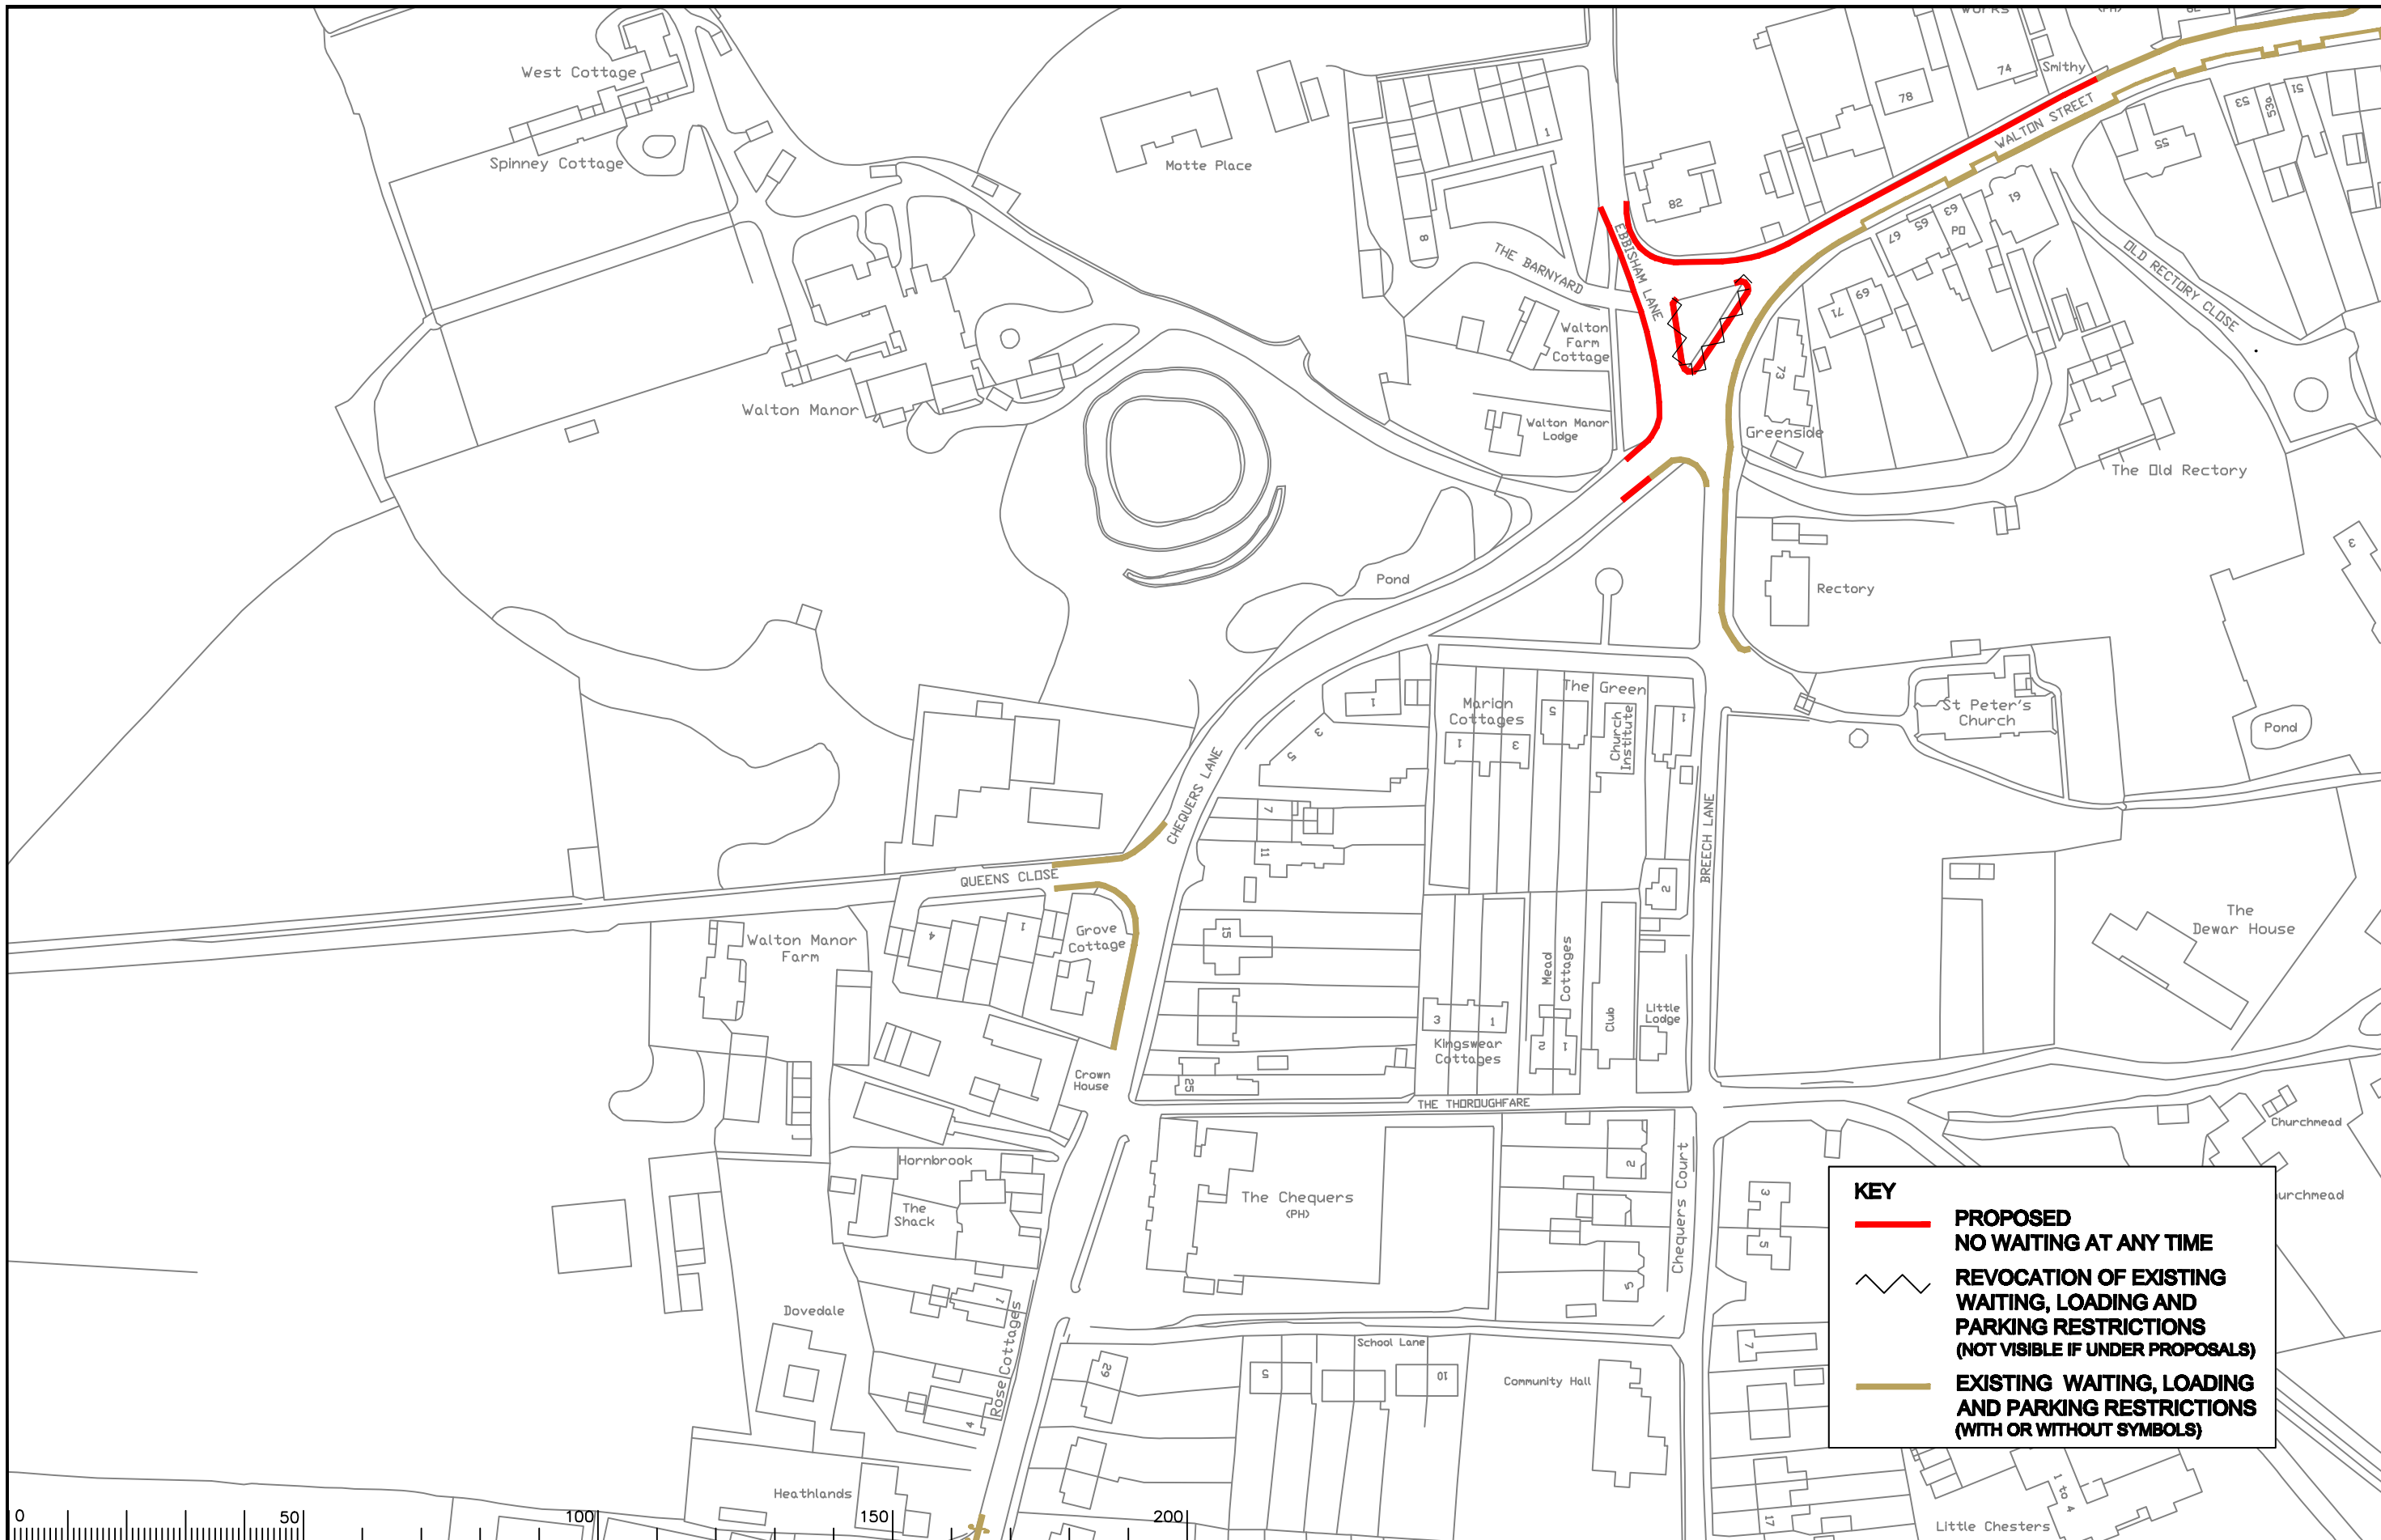


**KEY**

- **PROPOSED NO WAITING AT ANY TIME**
- REVOCATION OF EXISTING WAITING, LOADING AND PARKING RESTRICTIONS (NOT VISIBLE IF UNDER PROPOSALS)**
- **EXISTING WAITING, LOADING AND PARKING RESTRICTIONS (WITH OR WITHOUT SYMBOLS)**



Notes

Rev.	Description	Drwn	Sig.	Date	Chkd	Sig.	Date	Appr	Sig.	Date

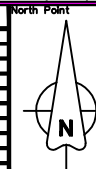

Based upon the Ordnance Survey mapping with the permission of the Controller of Her Majesty's Stationary Office © Crown copyright. Unauthorised reproduction infringes Crown copyright and may lead to prosecution or civil proceedings. Surrey County Council LA 078872 1998.

Drawn by	Sig.	Date
CAH	CAH	2012
Checked by originator	Sig.	Date
RH	RH	2012
Approved by	Sig.	Date
DC	DC	2012


Project  
**REIGATE AND BANSTEAD DPE  
WALTON ON THE HILL**

Drawing  
**IMPLEMENTED TRAFFIC ORDERS**

SHEET OF

**SURREY COUNTY COUNCIL**

Project No. 3282/R&B  
Contract Sheet No. 18043  
Rev. -  
Classification PROPOSED

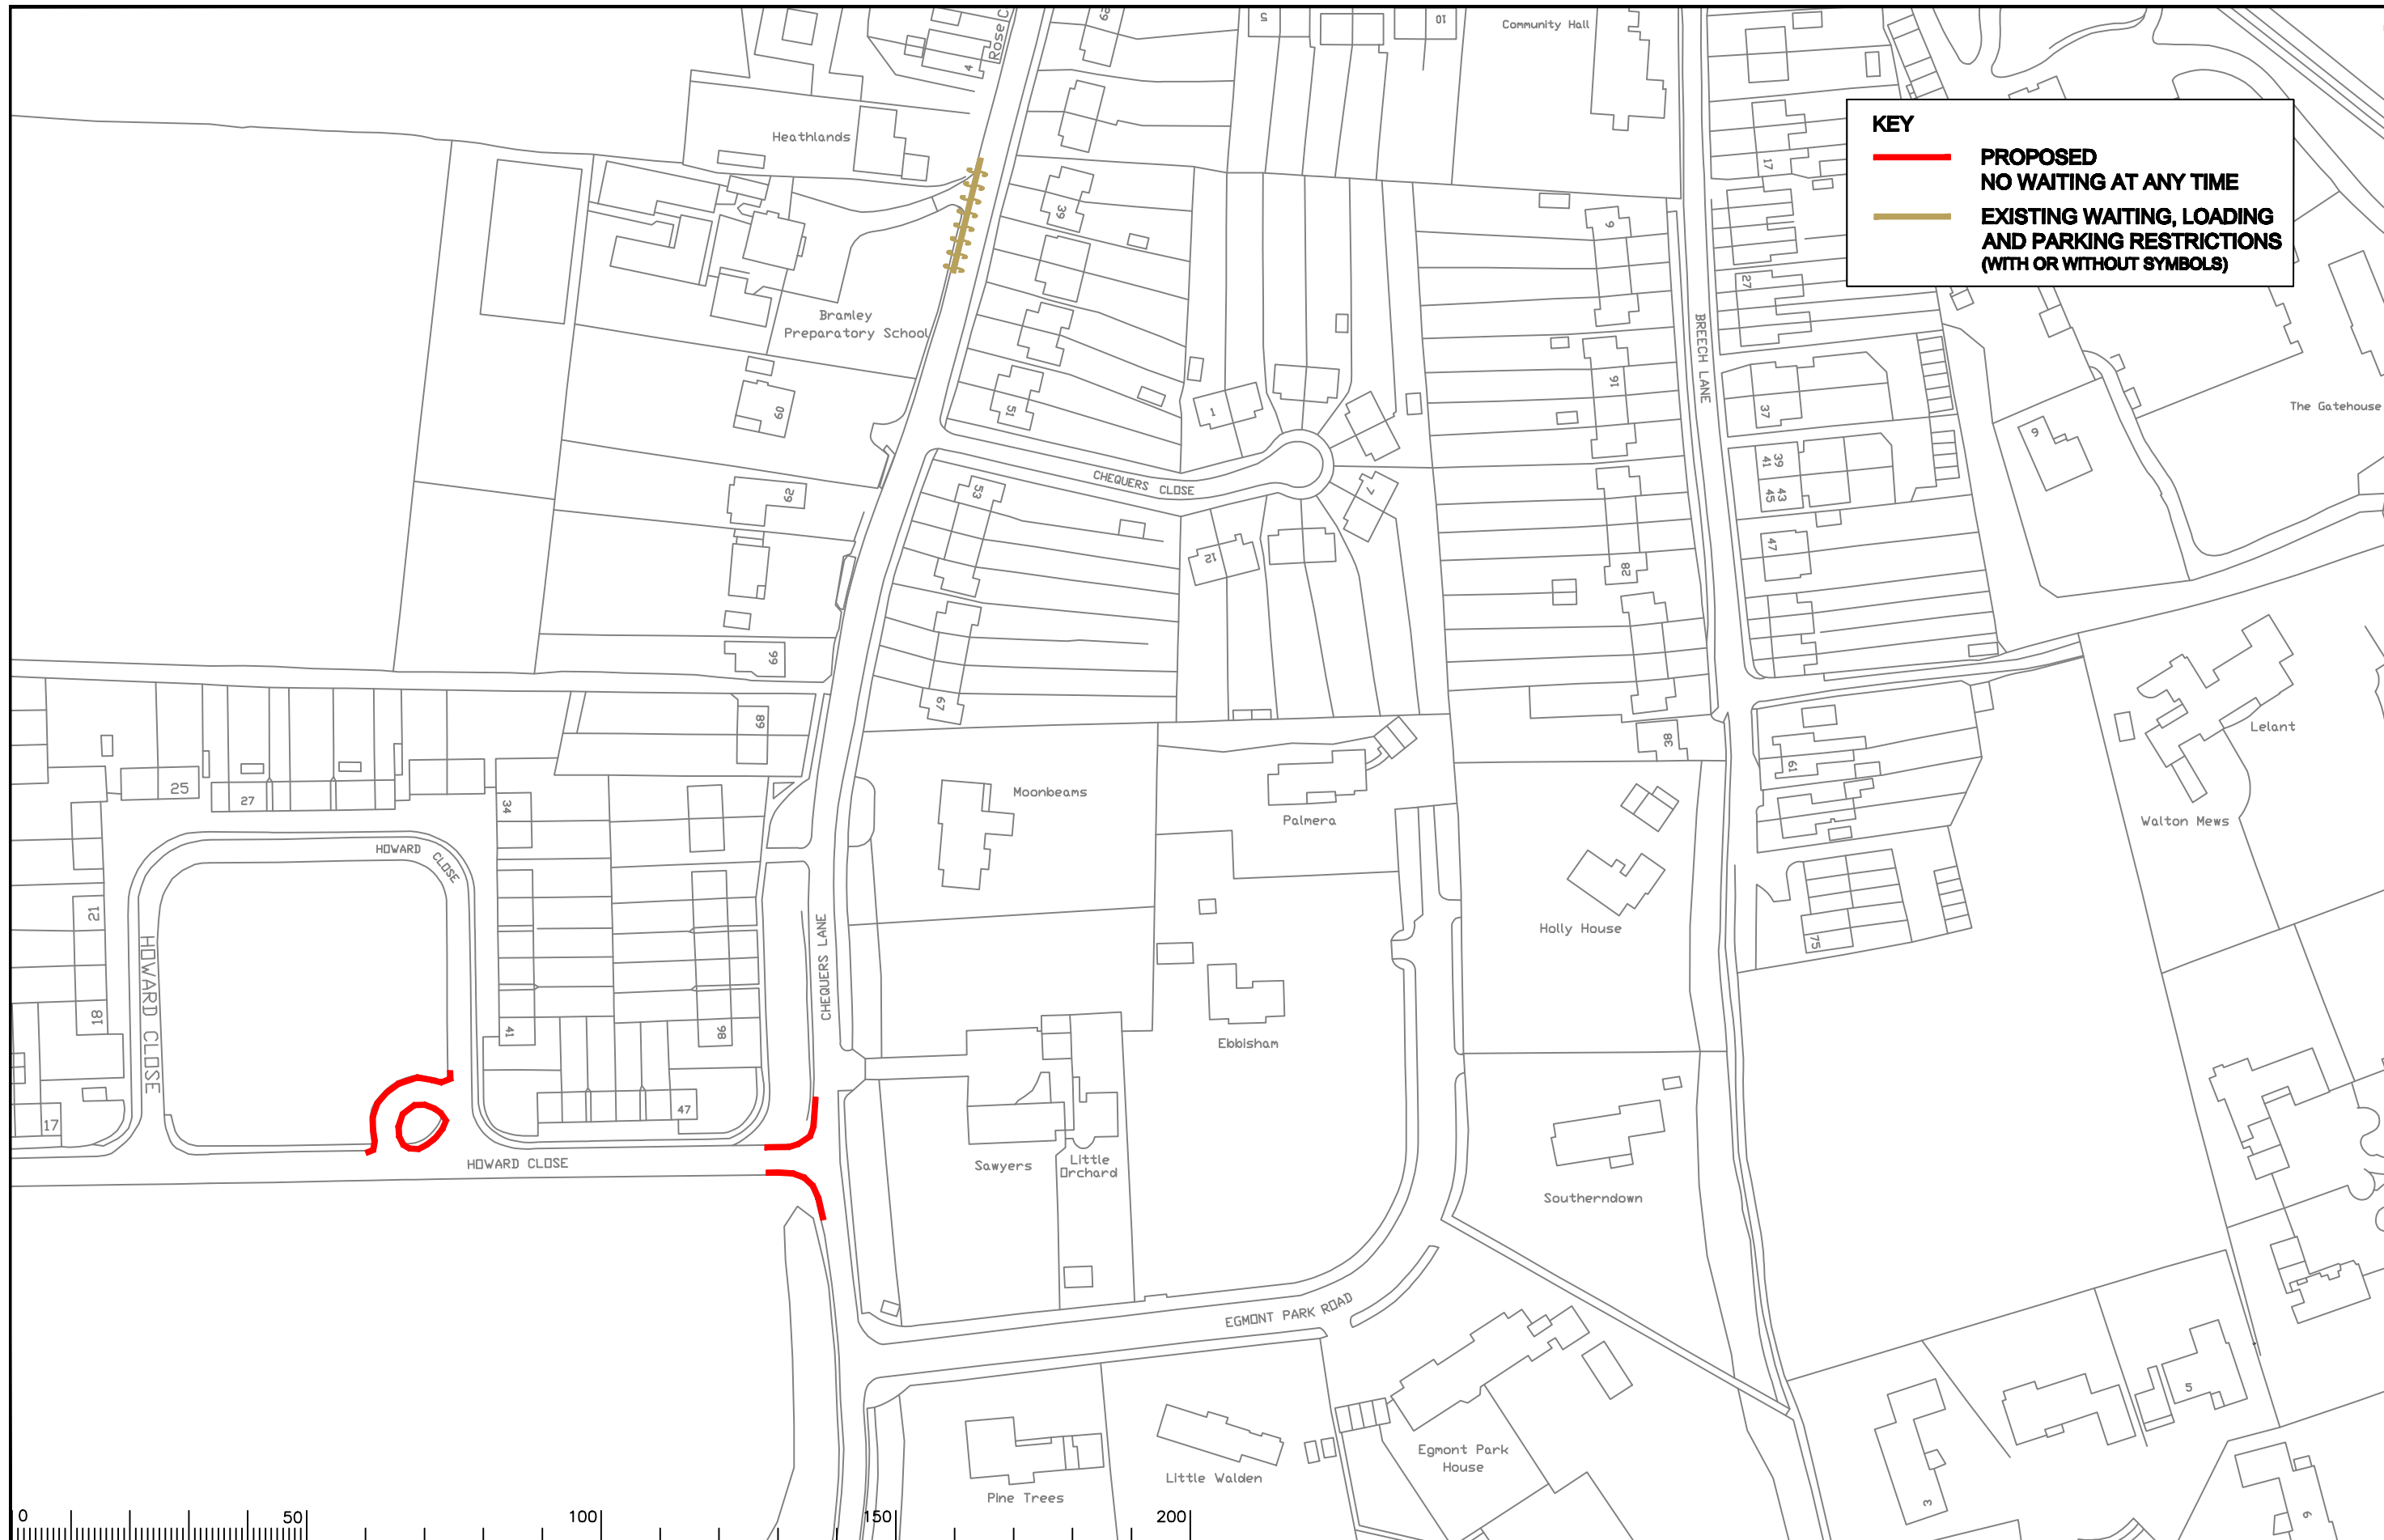

**KEY**

**—** PROPOSED  
NO WAITING AT ANY TIME

**—** EXISTING WAITING, LOADING  
AND PARKING RESTRICTIONS  
(WITH OR WITHOUT SYMBOLS)



Notes

Rev.	Description	Drwn	Sig.	Date	Chkd	Sig.	Date	Appr	Sig.	Date

Rev.	Description	Drwn	Sig.	Date	Chkd	Sig.	Date	Appr	Sig.	Date

North Point

Based upon the Ordnance Survey mapping with the permission of the Controller of Her Majesty's Stationery Office © Crown copyright. Unauthorised reproduction infringes Crown copyright and may lead to prosecution or civil proceedings. Surrey County Council LA 078872 1998.

Drawn by	CAH	Sig.	CAH	Date	2012
Checked by originator	RH	Sig.	RH	Date	2012
Approved by	DC	Sig.	DC	Date	2012


Project  
**REIGATE AND BANSTEAD DPE  
WALTON ON THE HILL**

Drawing  
**IMPLEMENTED TRAFFIC ORDERS**


SHEET OF


**SURREY  
COUNTY COUNCIL**

Project No.	3282/R&B
Contract Sheet No.	18162
Rev.	-
Classification	PROPOSED

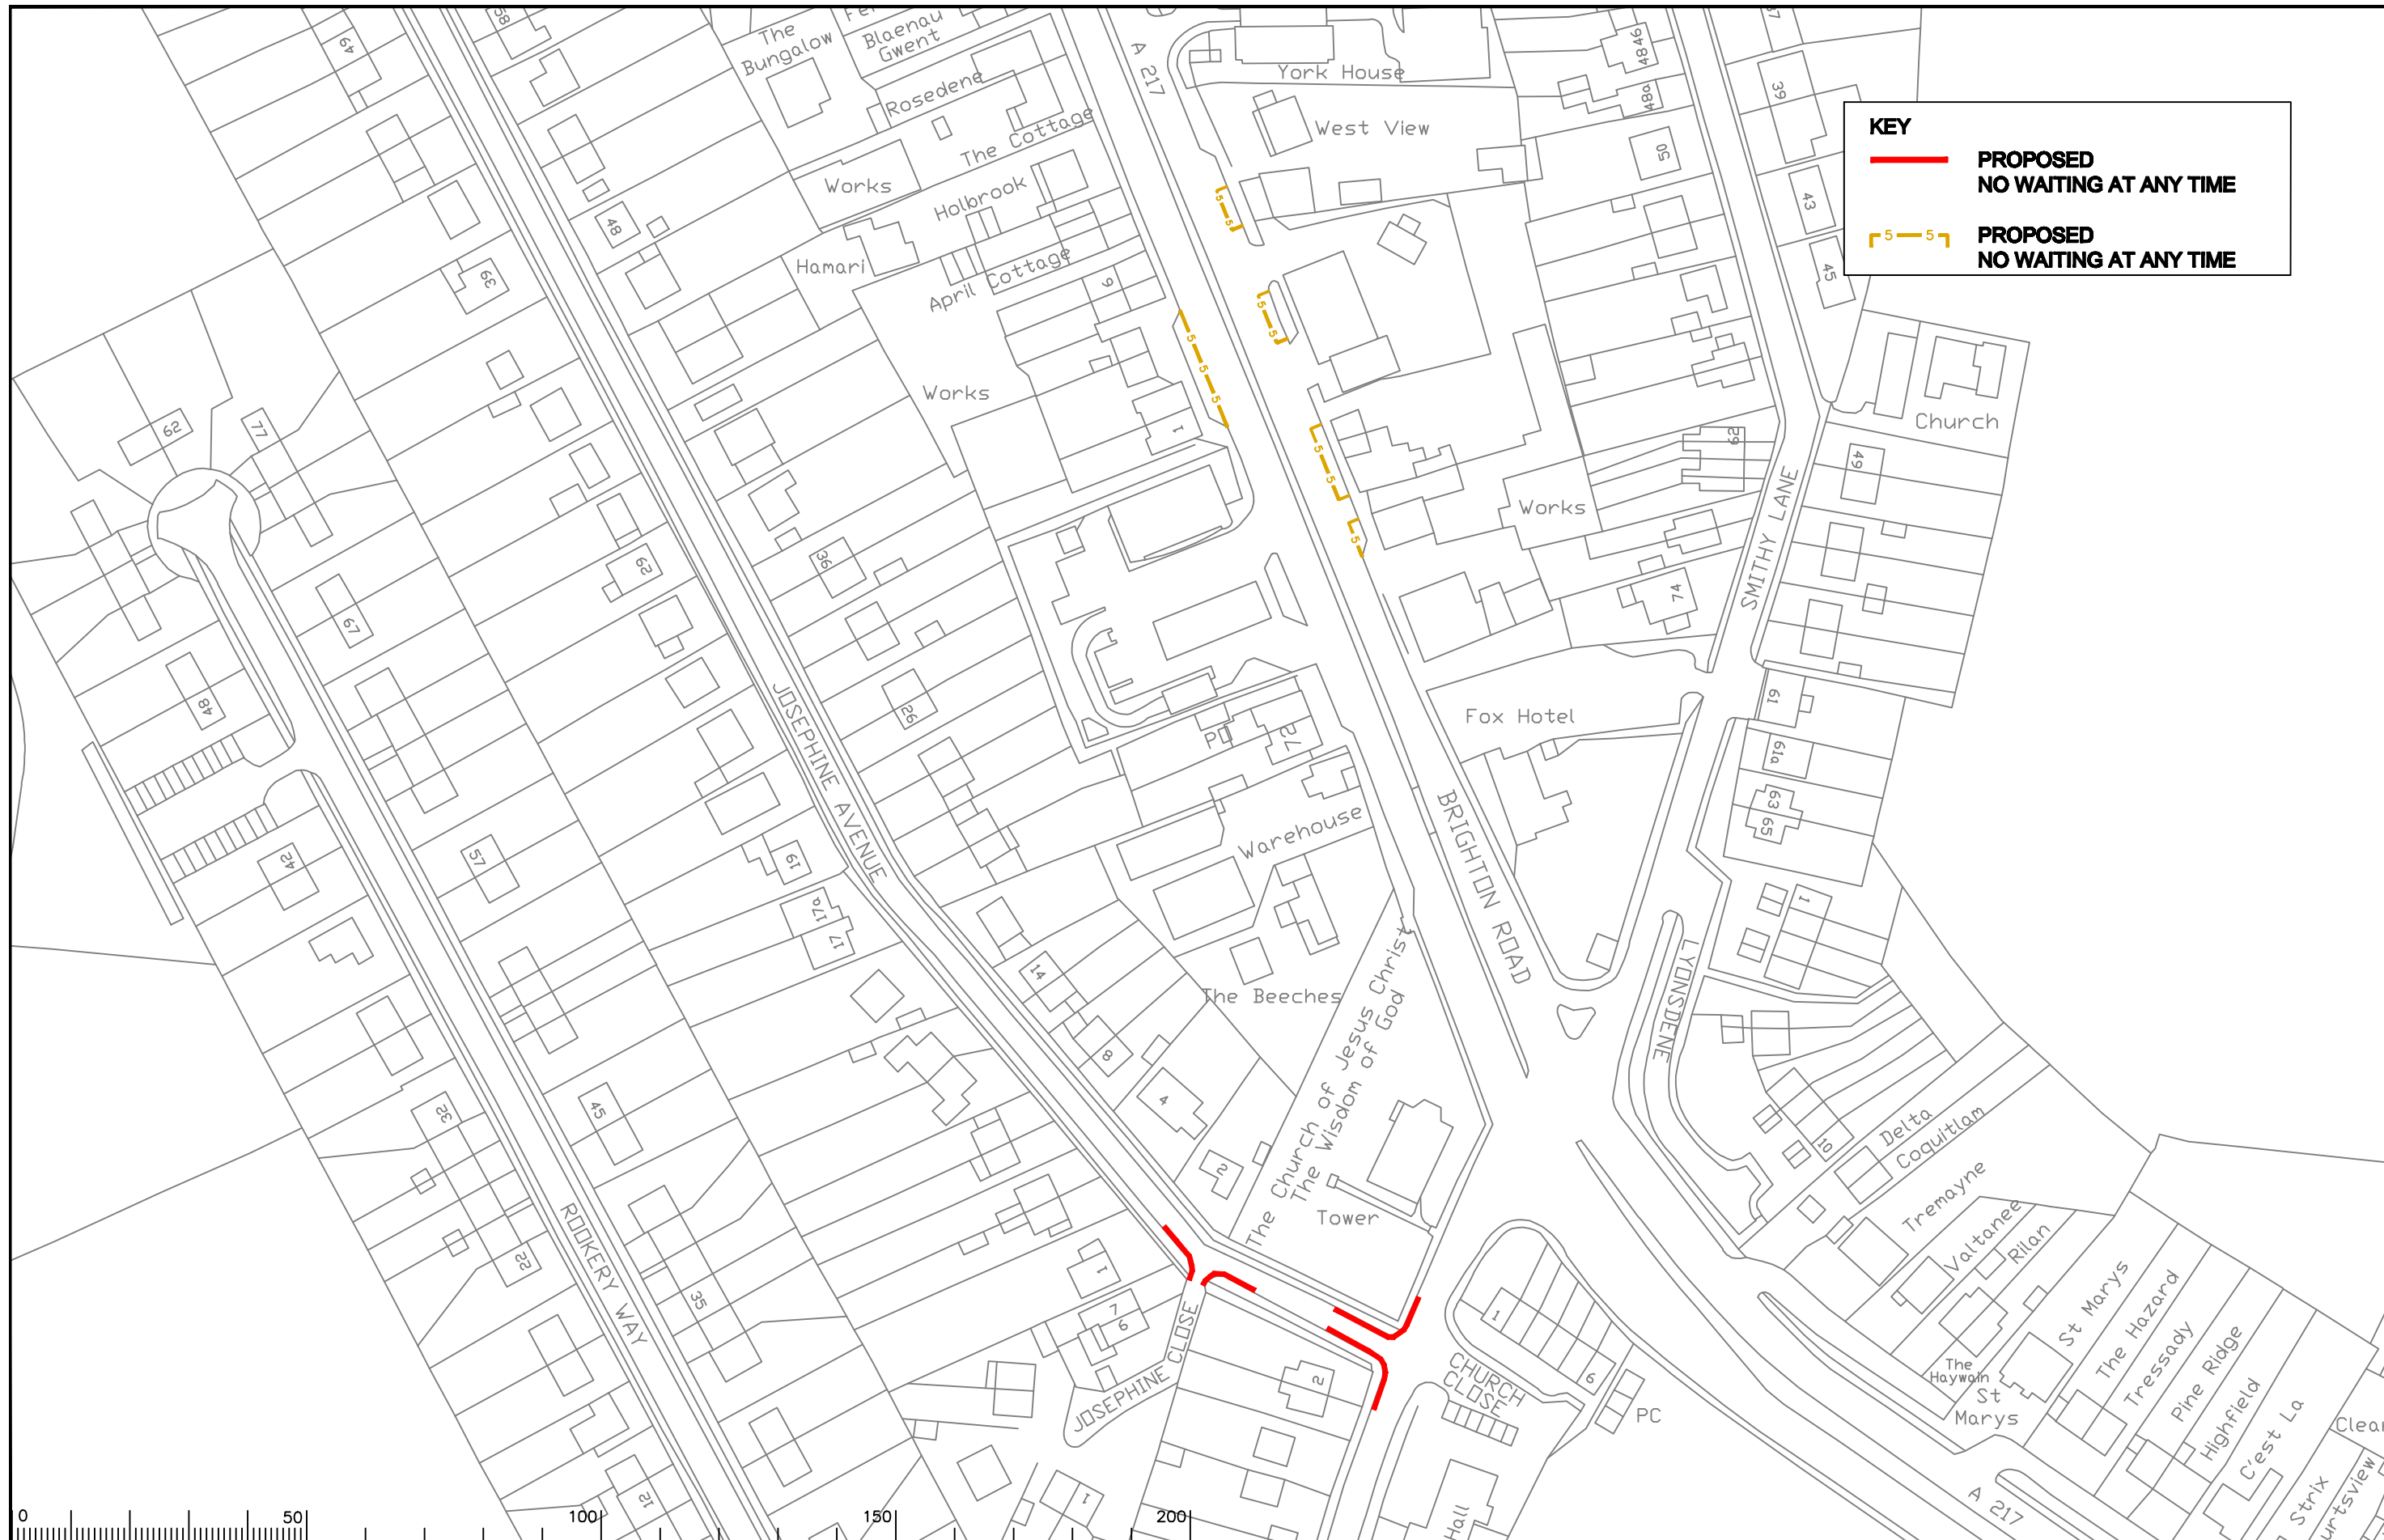

**KEY**

 **PROPOSED NO WAITING AT ANY TIME**


 **PROPOSED NO WAITING AT ANY TIME**

Notes

Rev.	Description	Drwn	Sig.	Date	Chkd	Sig.	Date	Appr	Sig.	Date

Rev.	Description	Drwn	Sig.	Date	Chkd	Sig.	Date	Appr	Sig.	Date

North Point




Drawn by	CAH	Sig.	CAH	Date	2012
Checked by	RH	Sig.	RH	Date	2012
Approved by	DC	Sig.	DC	Date	2012

Project

**REIGATE AND BANSTEAD DPE  
LOWER KINGSWOOD**

**IMPLEMENTED TRAFFIC ORDERS**

Drawing



**SURREY  
COUNTY COUNCIL**

Project No. 3282/R&B

Contract Sheet No. 18163

Rev. -

Classification PROPOSED

SHEET OF