


Aerial 1 : Hithermoor Quarry



Aerial 2 : Hithermoor Quarry

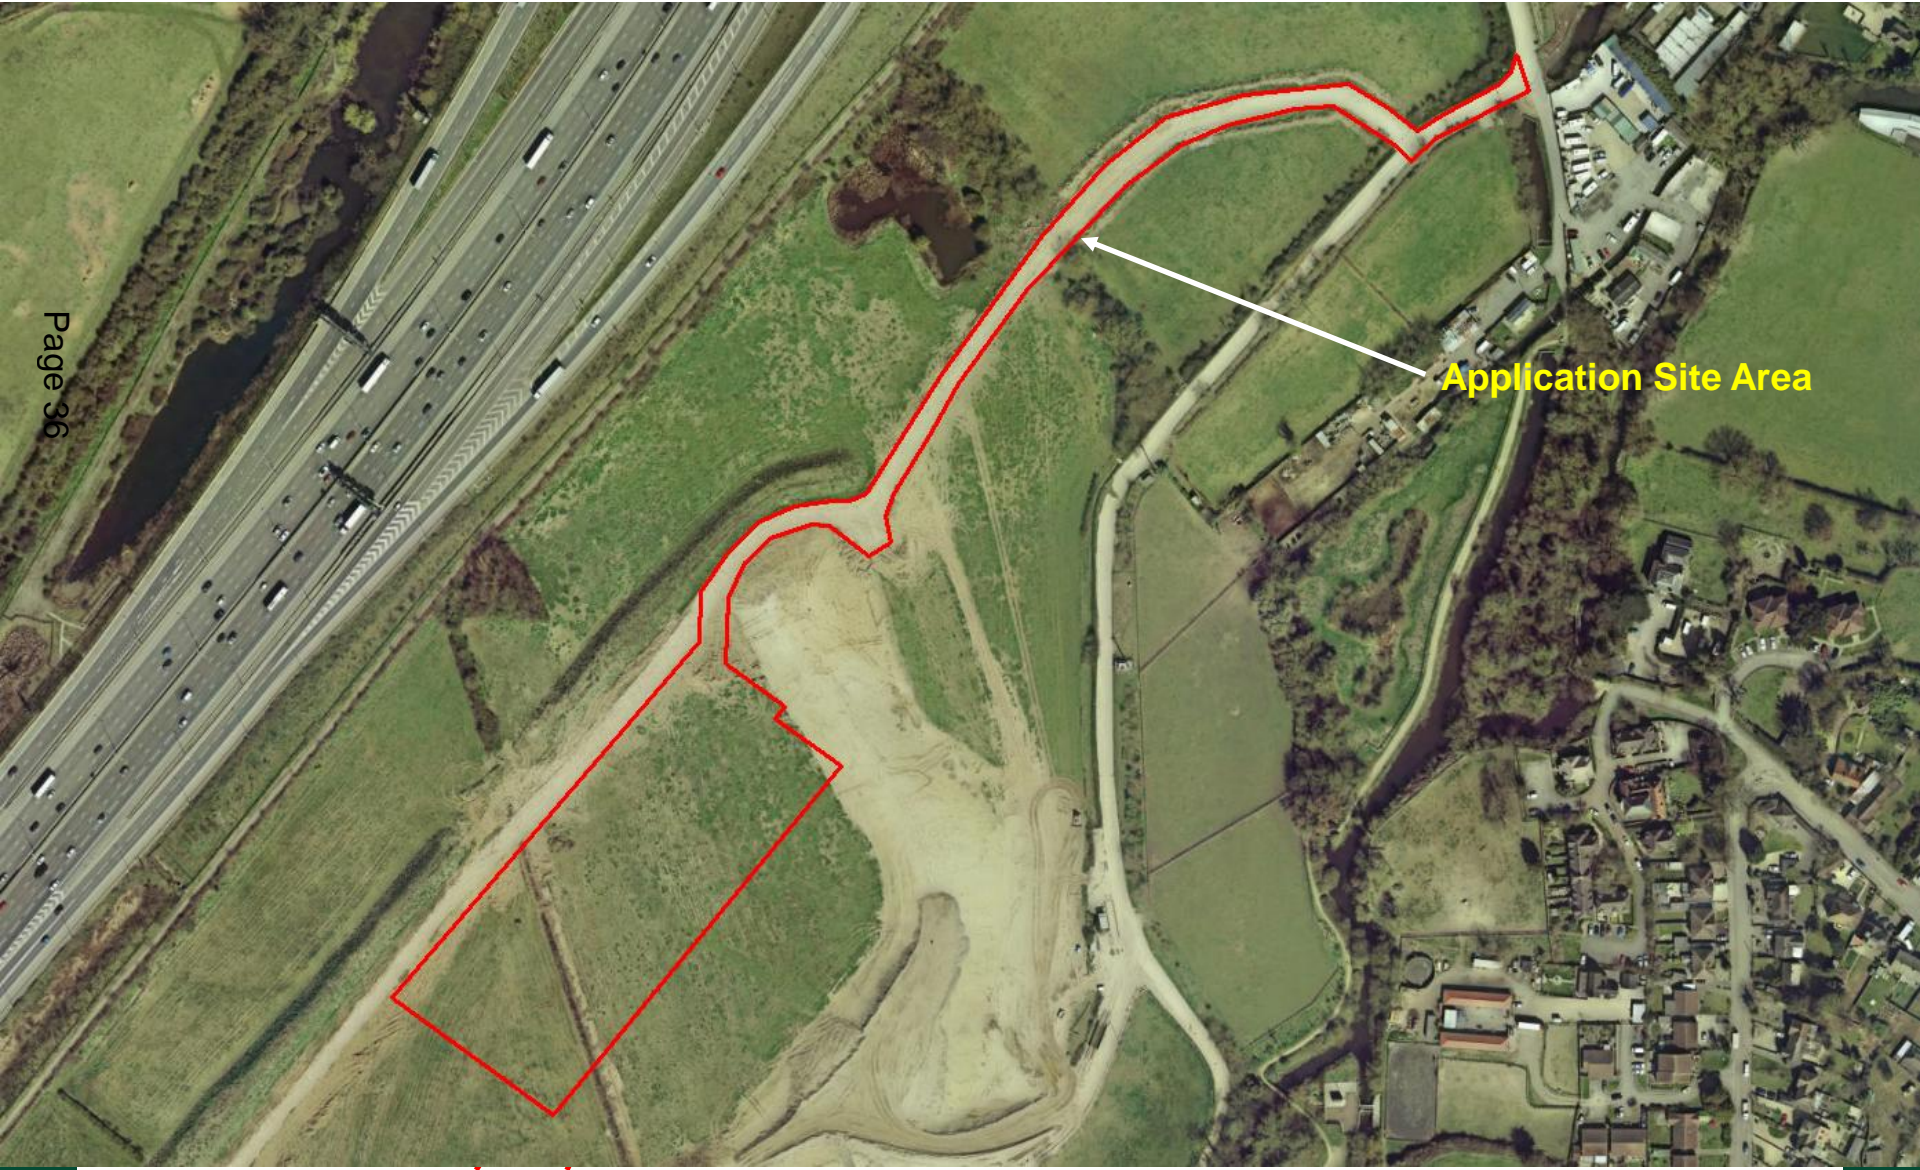

# Aerial 3 : Hithermoor Quarry



Figure 1 : Hithermoor plant site area view west  
from northern boundary




Figure 2 : Hithermoor plant site area view  
southwest from northern boundary





# Site Plan HM 65 A: Eventual Site Layout

Page 40

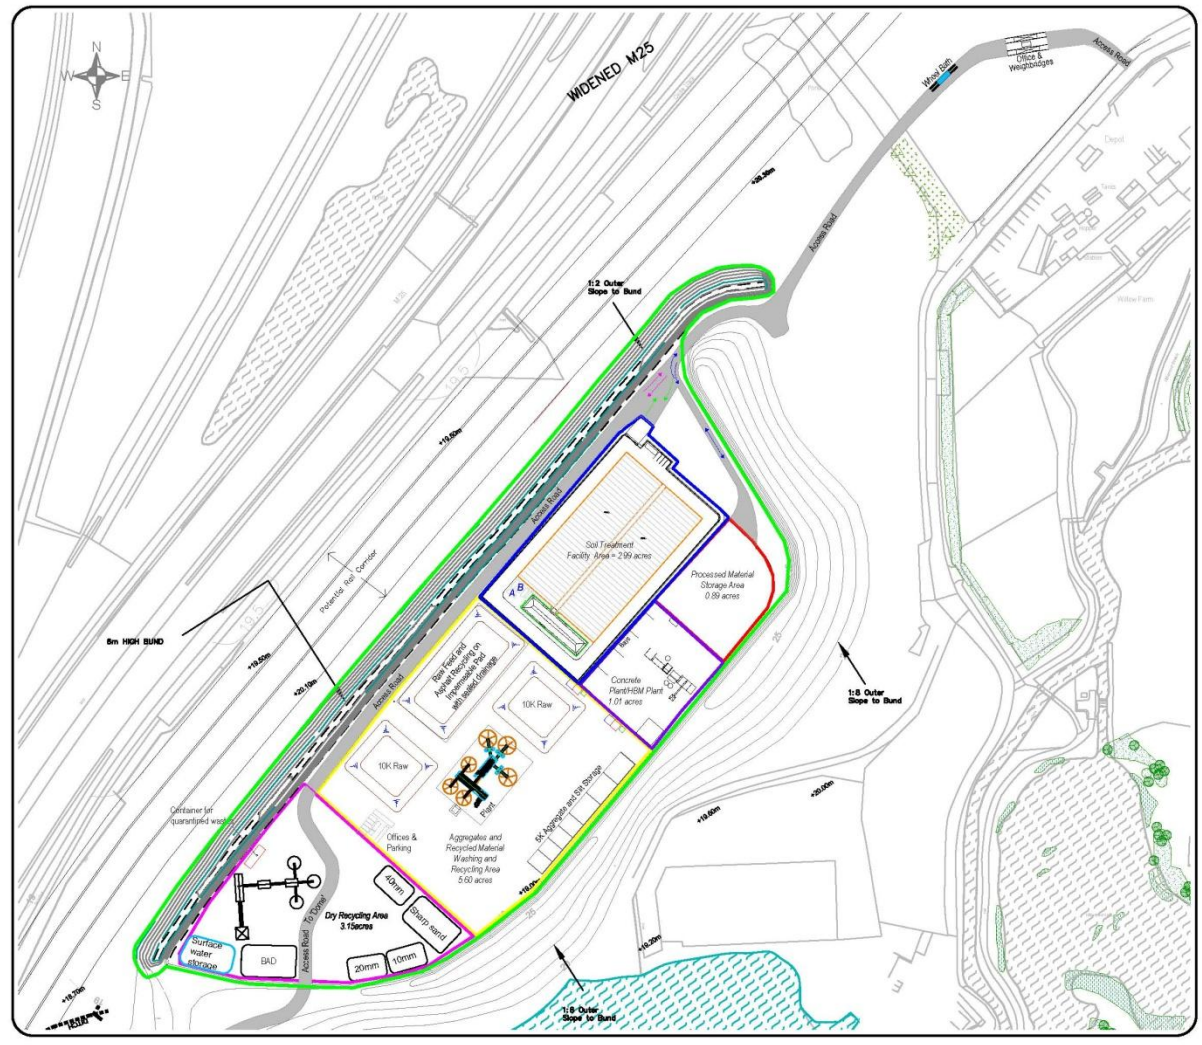

General Notes

**KEY**

- Environmental Permit Boundary
- Soil Treatment Facility
- Processed Material Storage Area
- Concrete Plant/HBM Plant
- Aggregates and Recycled Material Washing and Recycling Area
- Dry Recycling Area

Revision/Date	Comments
A - 25/02/2014	Environmental Permit Boundary added, STF and Conc/HBM boundary colours amended, emission points A & B added

BLT Aggregates Limited  
 Brent House, Blything Wood Pk  
 Powershall, Kent, ME17 7UD  
 Tel: 01783 584000 - Fax: 01783 584027  
 info@blt.co.uk

Drawn By:	Brent Aggregates - Hillborough		
Drawn for:	Eventual Site Layout		
Priority:	JC	OB	AD
Client:	CONTROLLED	Scale:	1:5000
Drawn Date:	11/12/2013	Revision:	25/02/2014
Drawn Number:	HM65		