

Key to Existing Restriction Types Displayed

- No Waiting At Any Time
- No Waiting Mon-Sat 8.30am-6pm
- Limited Waiting 20 Mins No Return 30 Mins Mon-Sat 8am-7pm

Introduce Mon-Sat 8.30am-6pm 2 hour limited waiting no return 4 hour parking places

Introduce a Disabled only parking place

Introduce No waiting at any time double yellow lines

Introduce Mon-Sat 8.30am-6pm 2 hour limited waiting no return 4 hour parking place

Introduce No waiting at any time double yellow lines

Introduce No waiting at any time double yellow lines

Convert No waiting Mon-Sat 8.30am-6pm single yellow line to No waiting at any time double yellow lines

Revoke No waiting Mon-Sat 8.30am-6pm single yellow line

Introduce Mon-Sat 8.30am-6pm 4 hour limited waiting no return 4 hour parking place

Introduce No waiting at any time double yellow lines

Introduce No waiting at any time double yellow lines

Reproduced from Ordnance Survey Material. HMSO Crown Copyright. All rights reserved. Guildford Borough Council Licence No: 100019625, 2016



DRAWING TITLE
Revised proposals - Shalford
 (plan 1 of 4)

SCALE	1 : 1500 at A3
DATE	01/03/2016
DRAWING No.	GBC/APH/ShalfordtoBeMade1
DRAWN BY	ANDREW HARKIN

ITEM 10

Key to Restriction Types Displayed

 No Waiting At Any Time



Introduce No waiting at any time double yellow lines

Introduce No waiting at any time double yellow lines

Introduce No waiting at any time double yellow lines

Introduce No waiting at any time double yellow lines


Revoke redundant No waiting at any time restrictions situated on private road (TECHNICALITY)

Reproduced from Ordnance Survey Material. HMSO Crown Copyright. All rights reserved. Guildford Borough Council Licence No: 100019625, 2016



DRAWING TITLE
Revised proposals - Shalford (plan 2 of 4)


SCALE	1 : 1500 at A3
DATE	01/03/2016
DRAWING No.	GBC/APH/ShalfordtoBeMade2
DRAWN BY	ANDREW HARKIN

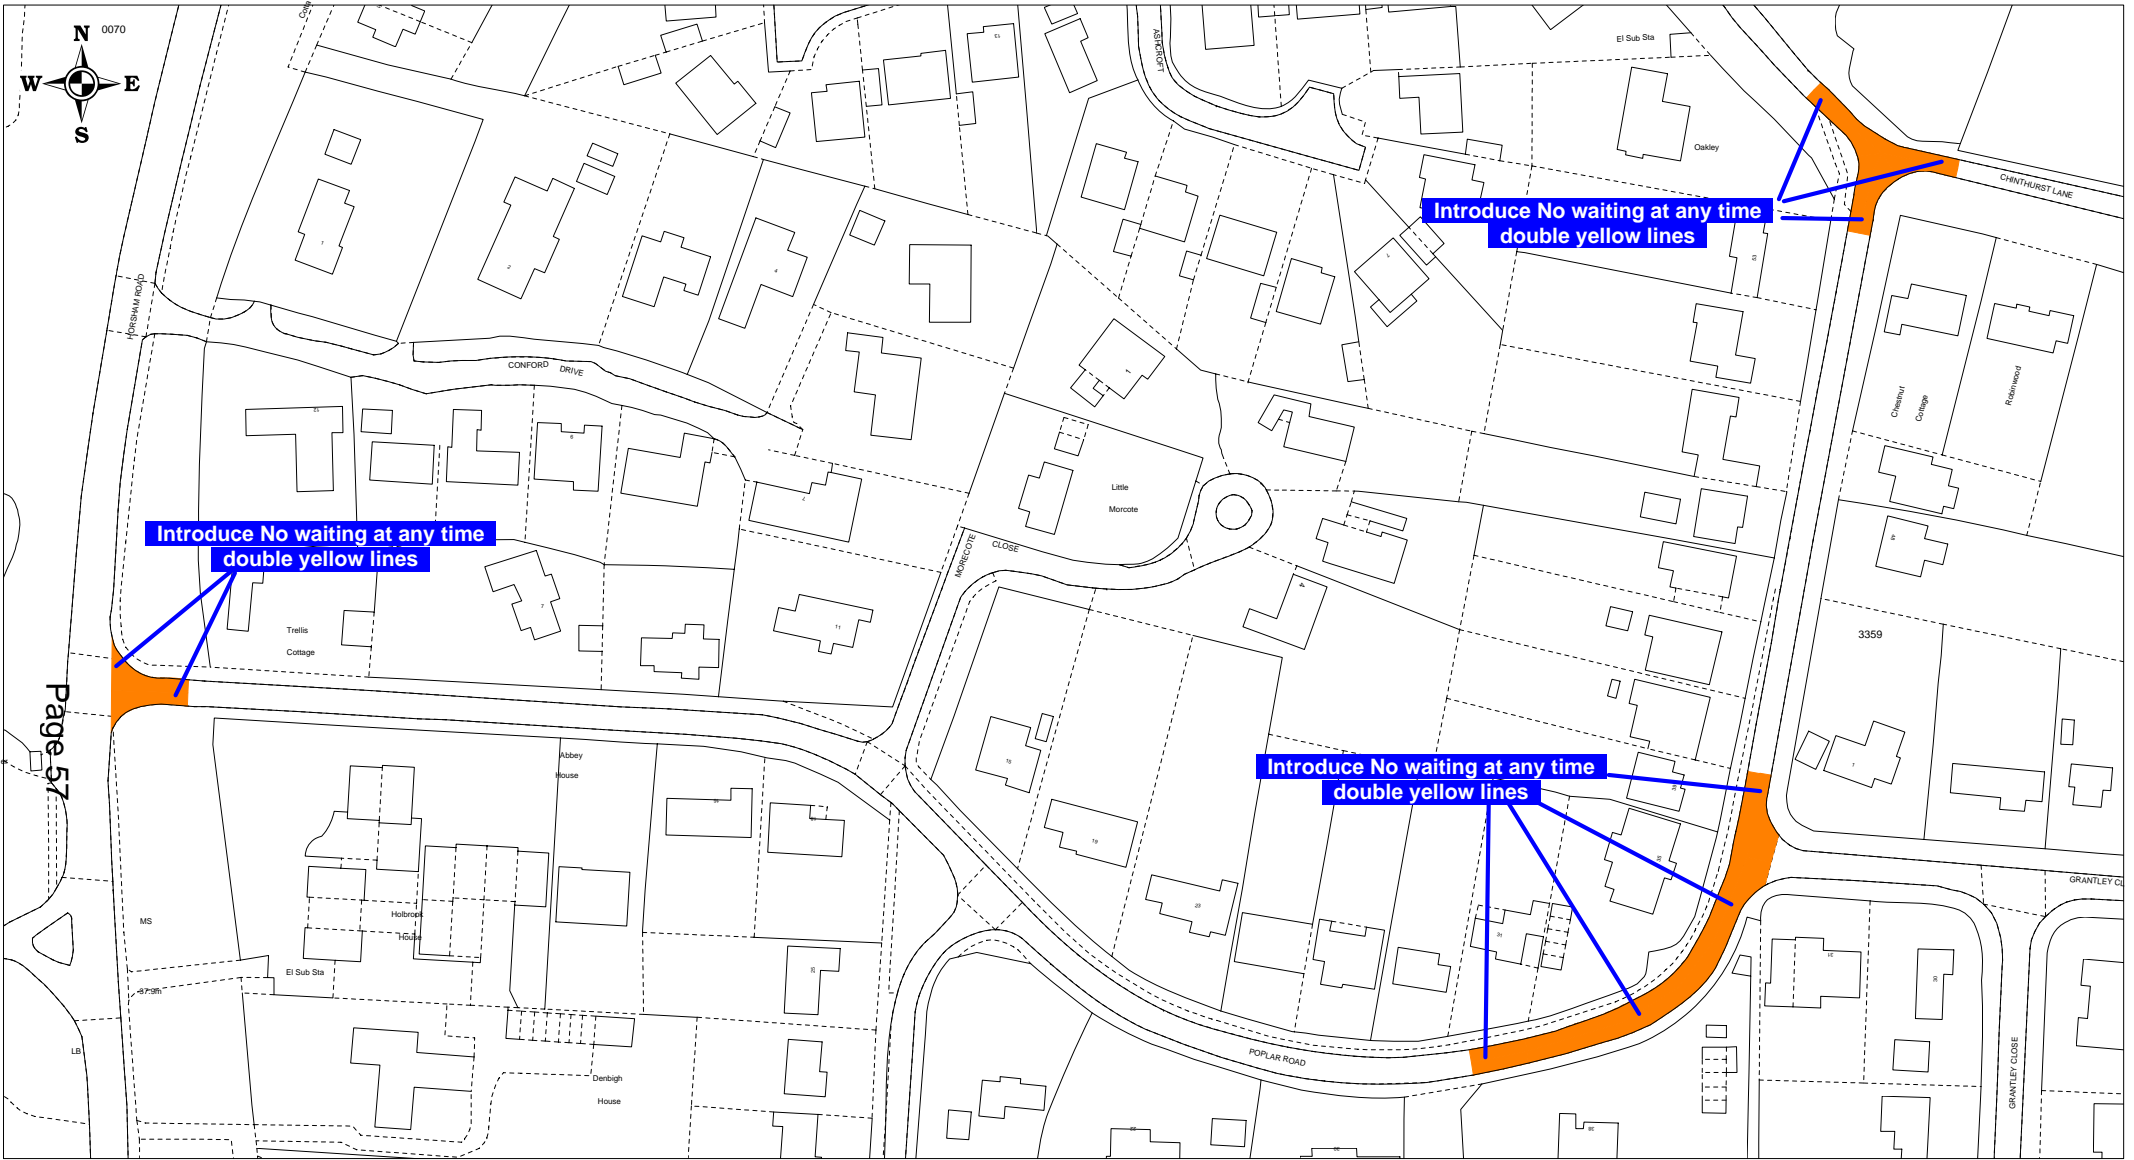

Reproduced from Ordnance Survey Material.
 HMSO Crown Copyright. All rights reserved.
 Guildford Borough Council
 Licence No. 100019625, 2016

Revised proposals -
 Shalford
 (plan 3 of 4)

SCALE	1 : 1500 at A4	ITEM 10
DATE	01/03/2016	
DRAWING No.	GBC/APH/ShalfordtobeMade3	
DRAWN BY	ANDREW HARKIN	

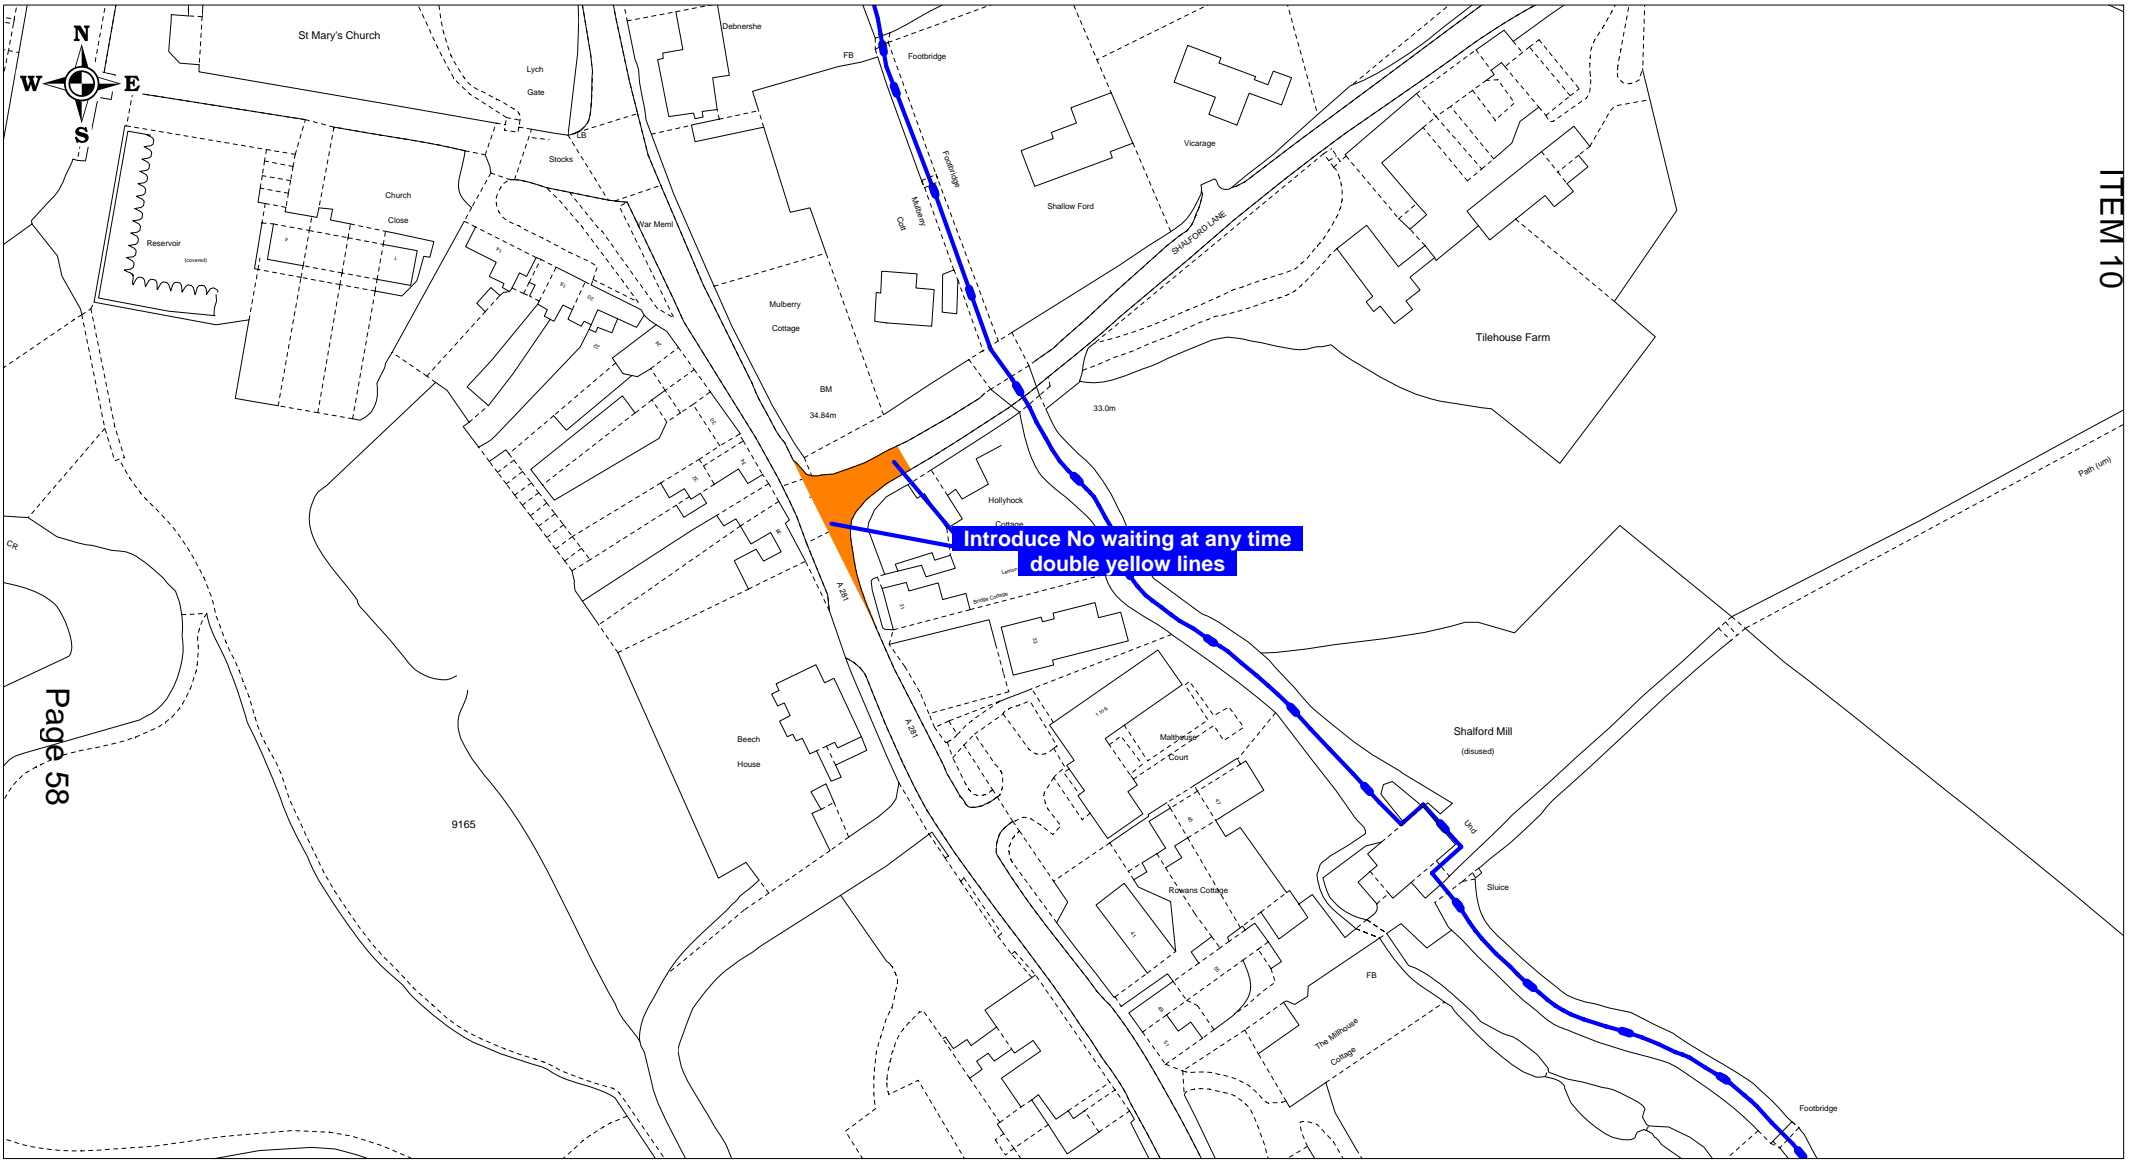

Reproduced from Ordnance Survey Material.
 HMSO Crown Copyright. All rights reserved.
 Guildford Borough Council
 Licence No. 100019625, 2016

Revised proposals -
 Shalford
 (plan 4 of 4)

SCALE	1 : 1500 at A4
DATE	01/03/2016
DRAWING No.	GBC/APH/ShalfordtobeMade4
DRAWN BY	ANDREW HARKIN