


KEY

- DOUBLE YELLOW LINES @ 75MM (OR MATCH EXISTING) TSRGD DIAG. 1018.1
- MONDAY TO FRIDAY 11AM - 1PM
- EXISTING WAITING, LOADING AND PARKING RESTRICTIONS (WITH OR WITHOUT SYMBOLS)

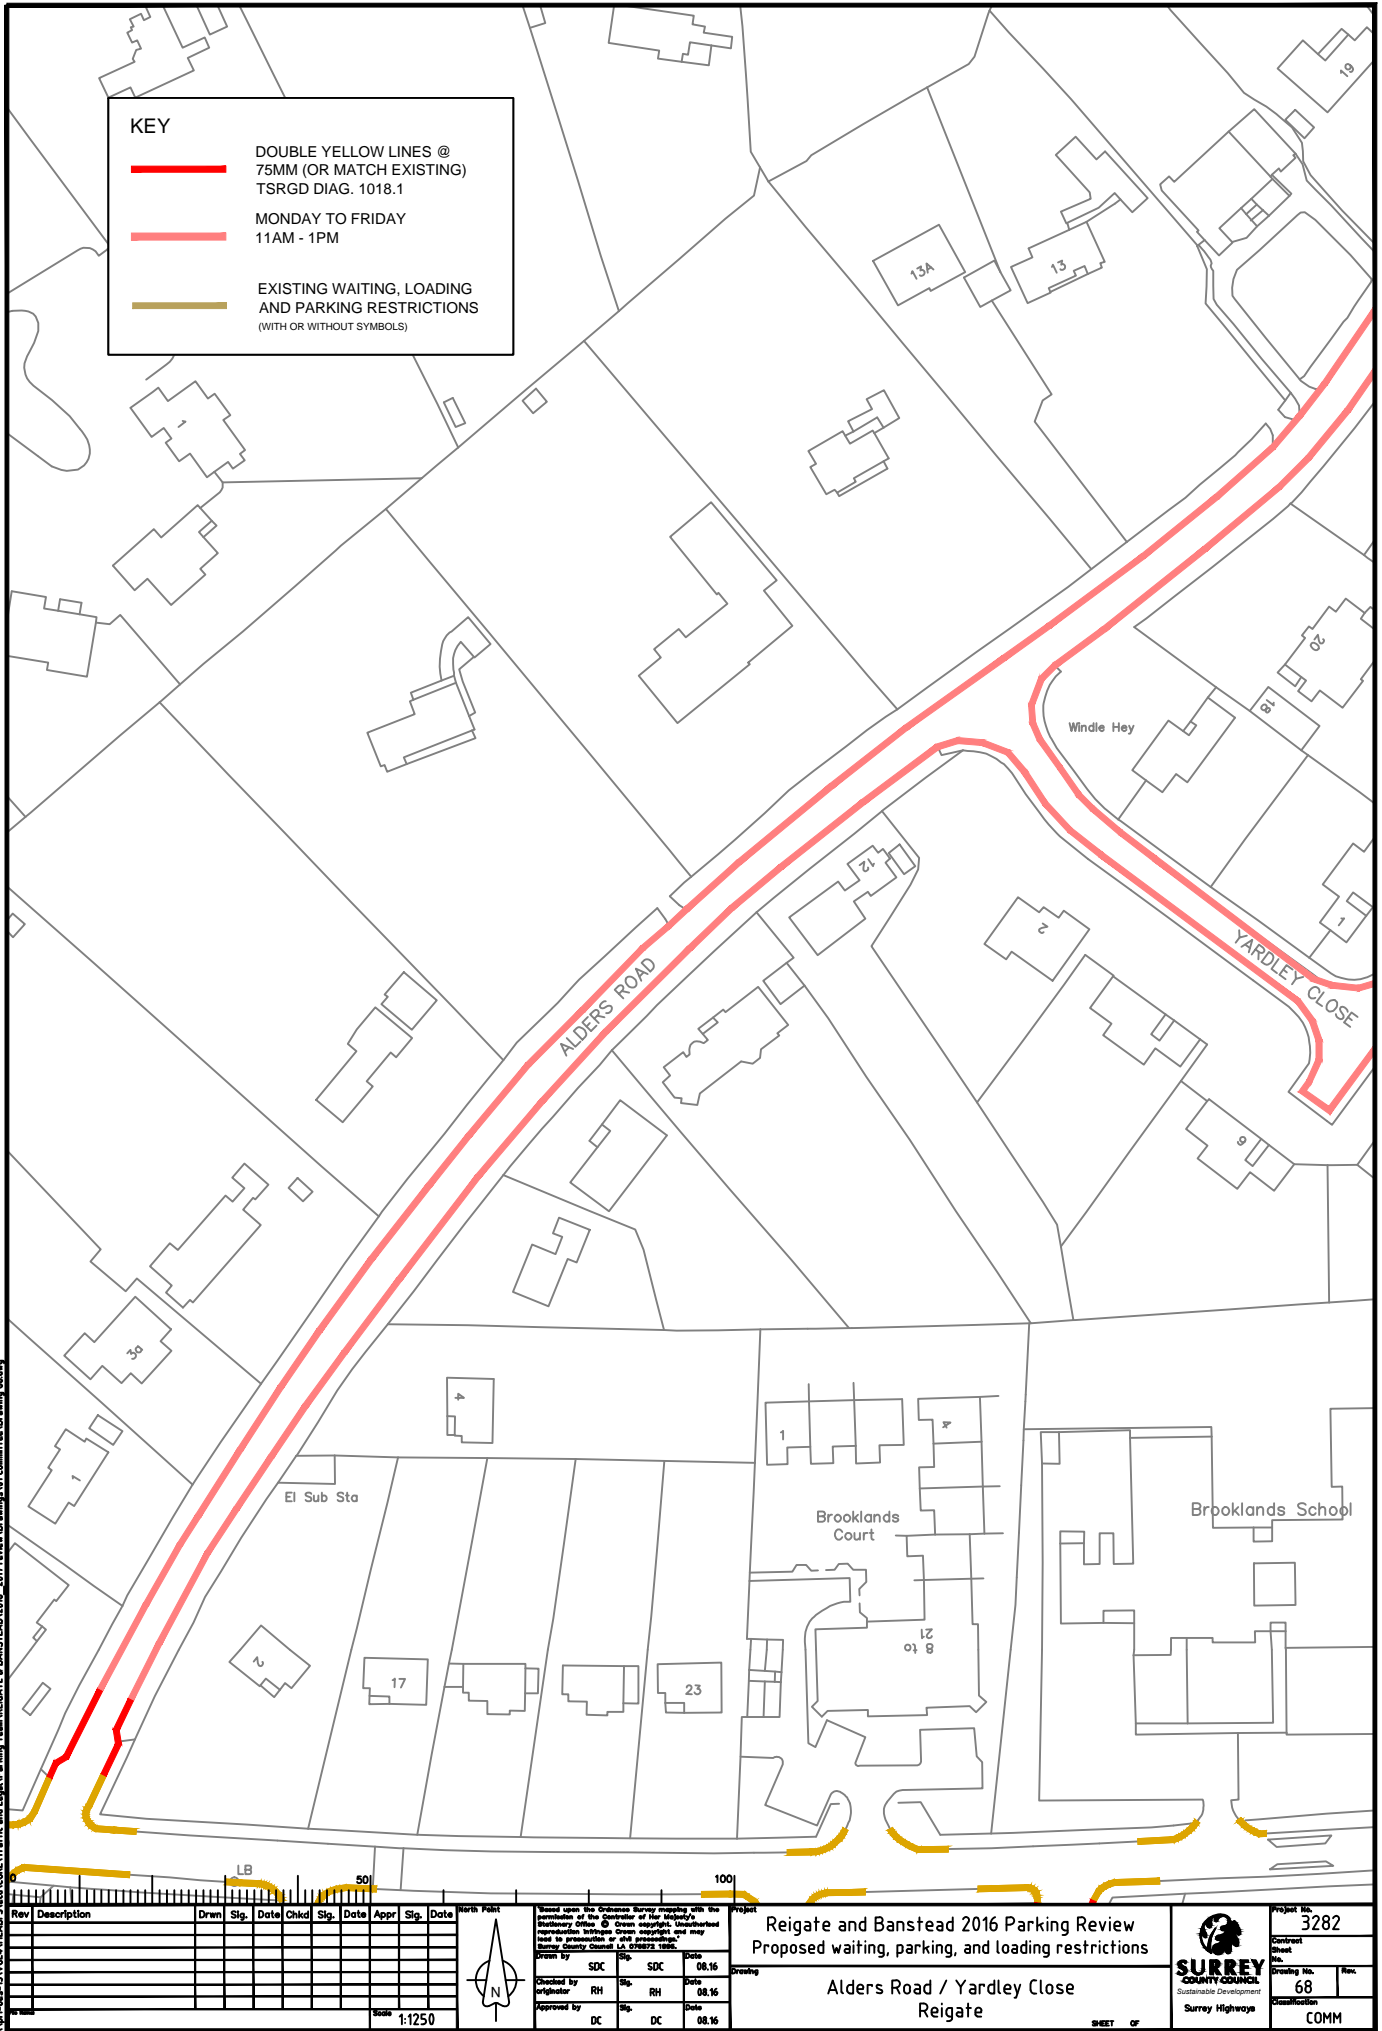

Rev	Description	Dwn	Slg	Date	Chkd	Slg	Date	Appr	Slg	Date

Drawn by	SDC	Slg	SDC	Date	08.16
Checked by	RH	Slg	RH	Date	08.16
Approved by	DC	Slg	DC	Date	08.16

Reigate and Banstead 2016 Parking Review
Proposed waiting, parking, and loading restrictions

Alders Road / Yardley Close
Reigate

SURREY COUNTY COUNCIL
Sustainable Development
Surrey Highways

Project No. 3282

Contract No. 68

Drawing No. 68

Classification COMM

\\p1-cen-01\vol1\map\3\corb\Traffic and Legal\Parking Team\Reigate & Banstead\2016_2017 review\Drawings\UT Comm\Final\Drawing 68.dwg